

AMENDMENT OF SOLICITATION/MODIFICATION OF CONTRACT

1. CONTRACT ID CODE		PAGE OF PAGES 1 2	
2. AMENDMENT/MODIFICATION NO. 001	3. EFFECTIVE DATE 5/18/2016	4. REQUISITION/PURCHASE REQ. NO.	5. PROJECT NO. (If applicable)
6. ISSUED BY	CODE	7. ADMINISTERED BY (If other than Item 6)	CODE

R4 Utah Acquisition Support Center
2222 West 2300 South
Salt Lake City, UT 84119

8. NAME AND ADDRESS OF CONTRACTOR (No., street, county, State and ZIP Code)		<input checked="" type="checkbox"/> 9A. AMENDMENT OF SOLICITATION NO. AG-84N8-S-16-0073
		<input checked="" type="checkbox"/> 9B. DATED (SEE ITEM 11)
		<input type="checkbox"/> 10A. MODIFICATION OF CONTRACT/ORDER NO.
		<input type="checkbox"/> 10B. DATED (SEE ITEM 13)
CODE	FACILITY CODE	

11. THIS ITEM ONLY APPLIES TO AMENDMENTS OF SOLICITATIONS

The above numbered solicitation is amended as set forth in Item 14. The hour and date specified for receipt of Offers is extended, is not extended.
Offers must acknowledge receipt of this amendment prior to the hour and date specified in the solicitation or as amended, by one of the following methods:
(a) By completing Items 8 and 15, and returning 1 copies of the amendment; (b) By acknowledging receipt of this amendment on each copy of the offer submitted; or (c) By separate letter or telegram which includes a reference to the solicitation and amendment numbers. FAILURE OF YOUR ACKNOWLEDGMENT TO BE RECEIVED AT THE PLACE DESIGNATED FOR THE RECEIPT OF OFFERS PRIOR TO THE HOUR AND DATE SPECIFIED MAY RESULT IN REJECTION OF YOUR OFFER. If by virtue of this amendment your desire to change an offer already submitted, such change may be made by telegram or letter, provided each telegram or letter makes reference to the solicitation and this amendment, and is received prior to the opening hour and date specified.

12. ACCOUNTING AND APPROPRIATION DATA (If required)

13. THIS ITEM ONLY APPLIES TO MODIFICATION OF CONTRACTS/ORDERS. IT MODIFIES THE CONTRACT/ORDER NO. AS DESCRIBED IN ITEM 14.

CHECK ONE	A. THIS CHANGE ORDER IS ISSUED PURSUANT TO: (Specify authority) THE CHANGES SET FORTH IN ITEM 14 ARE MADE IN THE CONTRACT ORDER NO. IN ITEM 10A.
<input type="checkbox"/>	
<input type="checkbox"/>	B. THE ABOVE NUMBERED CONTRACT/ORDER IS MODIFIED TO REFLECT THE ADMINISTRATIVE CHANGES (such as changes in paying office, appropriation date, etc.) SET FORTH IN ITEM 14, PURSUANT TO THE AUTHORITY OF FAR 43.103(b).
<input type="checkbox"/>	C. THIS SUPPLEMENTAL AGREEMENT IS ENTERED INTO PURSUANT TO AUTHORITY OF:
<input checked="" type="checkbox"/>	D. OTHER (Specify type of modification and authority) FAR43.103 (b) see description below, block 14

E. IMPORTANT: Contractor is not, is required to sign this document and return 1 copies to the issuing office.

14. DESCRIPTION OF AMENDMENT/MODIFICATION (Organized by UCF section headings, including solicitation/contract subject matter where feasible.)


Attached is a corrected drawing replacing the existing sheet 5 in the drawings. All other terms and conditions shall remain the same.

Except as provided herein, all terms and conditions of the document referenced in Item 9A or 10A, as heretofore changed, remains unchanged and in full force and effect.


15A. NAME AND TITLE OF SIGNER (Type or print)		16A. NAME AND TITLE OF CONTRACTING OFFICER (Type or print)	
		Christine Howick/Contracting Officer	
15B. CONTRACTOR/OFFEROR	15C. DATE SIGNED	16B. UNITED STATES OF AMERICA <i>Christine Howick</i> (Signature of Contracting Officer)	16C. DATE SIGNED May 18, 201
(Signature of person authorized to sign)			

DRAWING MODIFIED 5/18/16


TYPICAL ROOF REPLACEMENT PLAN
NOT TO SCALE

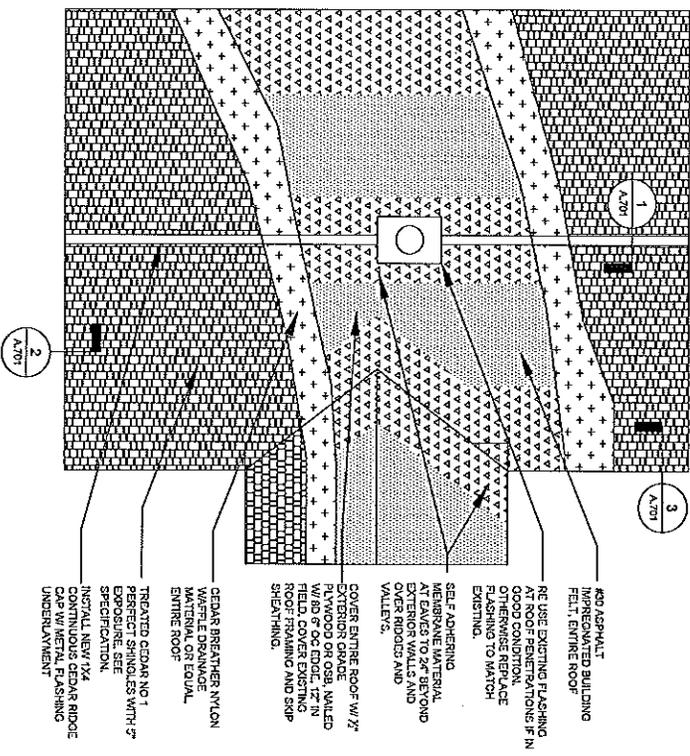


RIDGE DETAIL
3/4" = 1'-0"

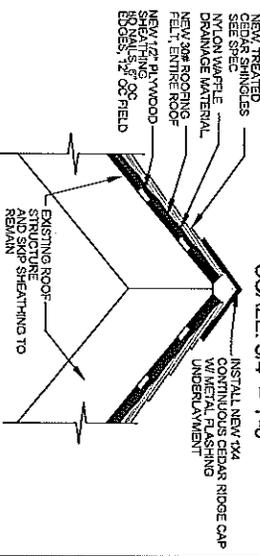


SCALE: 3/4" = 1'-0"

 

GABLE EDGE DETAIL
3/4" = 1'-0"

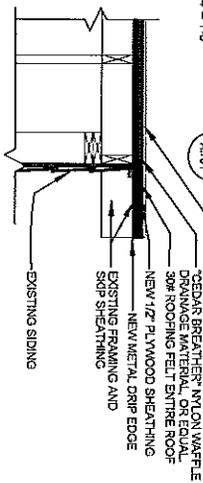

EAVE DETAIL
3/4" = 1'-0"

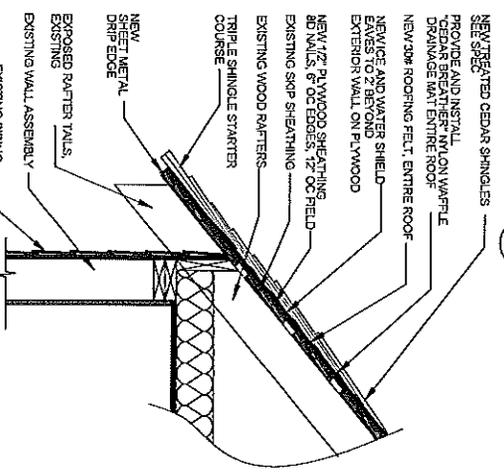

PROJECT No. DRAWING A.7.01	PARADISE GUARD STATION ROOFING PROJECT	DESIGN BY: SMYH CHECK: D. EPPSEN	 U. S. Department of Agriculture FOREST SERVICE Intermountain Region 4 Engineering ARIZONA NATIONAL FOREST
SHEET 5 of 5	TYP. ROOF PLAN & DETAILS	DRAWN BY: SMYH CHECK: D. EPPSEN	
		APPROVED: <i>Scott Englem</i> DATE 3/1/16 ENGINEERING PLANT OFFICE	