



SEATTLE CITY LIGHT PLANS FOR THE CONSTRUCTION OF SULLIVAN CREEK DISPERSED RECREATION SITE RESTORATION

SULLIVAN CREEK
PEND OREILLE COUNTY, WASHINGTON

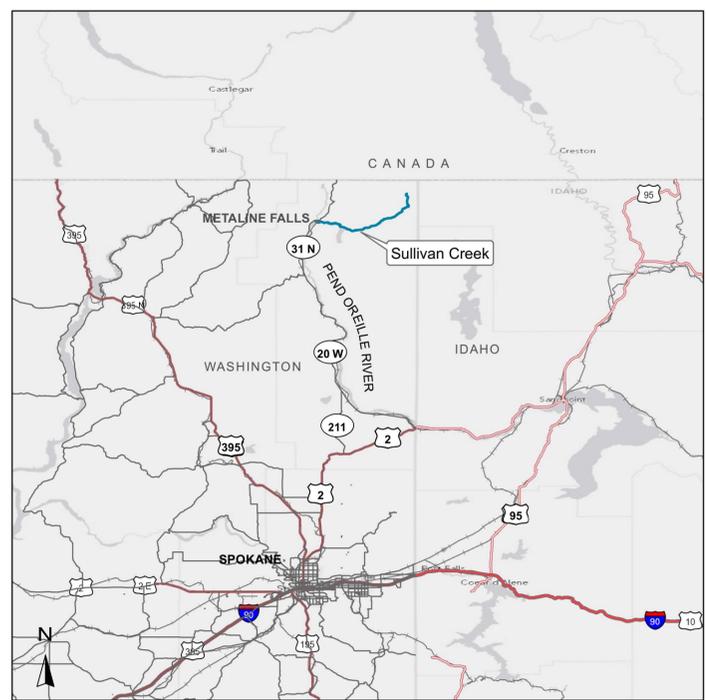

VICINITY MAP
NTS

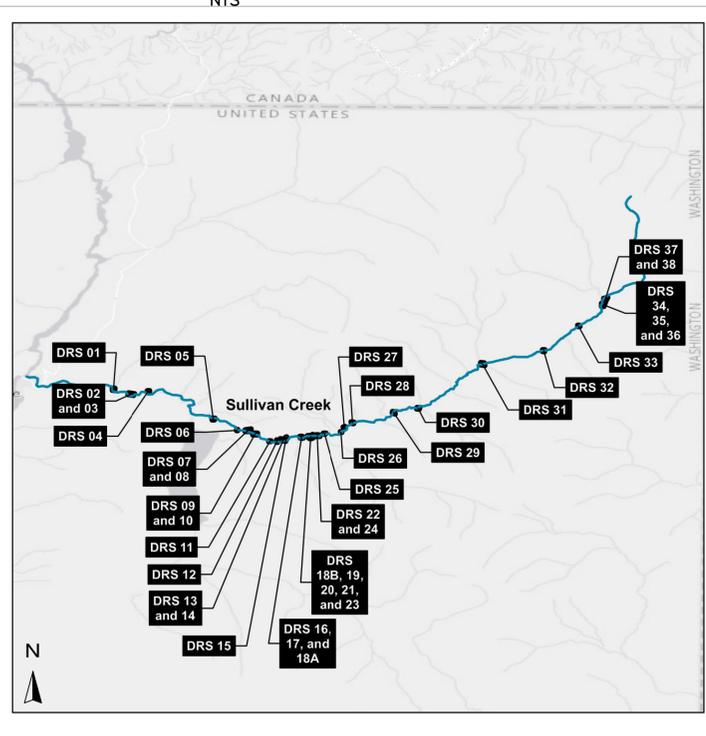

LOCATION MAP
NTS

DISPERSED RECREATION SITE
APPROXIMATE COORDINATES

DRS ID Number	LONGITUDE (DEGREES)	LATITUDE (DEGREES)
1	-117.328059	48.858733
2 & 2A	-117.319563	48.856275
3	-117.317649	48.856105
4	-117.310579	48.857950
5	-117.277753	48.843777
6	-117.265919	48.838582
7	-117.261129	48.838024
8	-117.259474	48.838778
9	-117.257744	48.836672
10	-117.256219	48.836240
11	-117.249807	48.832965
12	-117.245704	48.833098
13	-117.242097	48.833481
14	-117.243976	48.833662
15	-117.241470	48.834828
16	-117.234454	48.835209
17	-117.233736	48.834614
18	-117.230641	48.835634
19	-117.229681	48.835515
20	-117.228551	48.835948
21 & 21A	-117.227222	48.835810
22	-117.227140	48.835454
23	-117.228781	48.834607
24	-117.225145	48.835519
25	-117.222095	48.836527
26	-117.213709	48.837543
27	-117.212407	48.839974
28 & 28A	-117.208203	48.842004
29	-117.187685	48.846925
30	-117.175612	48.849346
31	-117.143508	48.871610
32	-117.112765	48.877951
33	-117.095192	48.890395
34	-117.083314	48.900732
35	-117.083136	48.901337
36, 36A & 36B	-117.082576	48.901376
37	-117.082456	48.903577
38	-117.081356	48.904128

SHEET LIST

- | | | | |
|---|-------------------------------|---------------------------------|-------------------------------------|
| 1. COVER SHEET | 11. L1.6 – DRS #6 SITE PLAN | 23. L1.18 – DRS #18 SITE PLAN | 33. L1.28A – DRS #28A SITE PLAN |
| 2. G1.1 – OVERVIEW MAP | 12. L1.7 – DRS #7 SITE PLAN | 24. L1.19 – DRS #19 SITE PLAN | 34. L1.29 – DRS #29 SITE PLAN |
| 3. G2.1 – LOWER SULLIVAN CREEK MAP | 13. L1.8 – DRS #8 SITE PLAN | 25. L1.20 – DRS #20 SITE PLAN | 35. L1.30 – DRS #30 SITE PLAN |
| 4. G2.2 – MIDDLE SULLIVAN CREEK MAP | 14. L1.9 – DRS #9 SITE PLAN | 26. L1.21 – DRS #21 SITE PLAN | 36. L1.31 – DRS #31 SITE PLAN |
| 5. G2.3 – SULLIVAN CREEK HEADWATERS MAP | 15. L1.10 – DRS #10 SITE PLAN | 26. L1.21A – DRS #21A SITE PLAN | 37. L1.32 – DRS #32 SITE PLAN |
| 6. L1.1 – DRS #1 SITE PLAN | 16. L1.11 – DRS #11 SITE PLAN | 27. L1.22 – DRS #22 SITE PLAN | 38. L1.33 – DRS #33 SITE PLAN |
| 7. L1.2 – DRS #2A SITE PLAN | 17. L1.12 – DRS #12 SITE PLAN | 28. L1.23 – DRS #23 SITE PLAN | 39. L1.34 – DRS #34 SITE PLAN |
| 7. L1.2 – DRS #2B SITE PLAN | 18. L1.13 – DRS #13 SITE PLAN | 29. L1.24 – DRS #24 SITE PLAN | 40. L1.35 – DRS #35 SITE PLAN |
| 8. L1.3 – DRS #3 SITE PLAN | 19. L1.14 – DRS #14 SITE PLAN | 30. L1.25 – DRS #25 SITE PLAN | 41. L1.36 – DRS #36 SITE PLAN |
| 9. L1.4 – DRS #4 SITE PLAN | 20. L1.15 – DRS #15 SITE PLAN | 31. L1.26 – DRS #26 SITE PLAN | 42. L1.37 – DRS #37 & #38 SITE PLAN |
| 10. L1.5 – DRS #5 SITE PLAN | 21. L1.16 – DRS #16 SITE PLAN | 32. L1.27 – DRS #27 SITE PLAN | 43. L2.1 – DETAILS 1 |
| | 22. L1.17 – DRS #17 SITE PLAN | 33. L1.28 – DRS #28 SITE PLAN | |

ABBREVIATIONS

AGGR	AGGREGATE	NAVD88	NORTH AMERICAN VERTICAL DATUM (1988)
APPROX	APPROXIMATE	NTS	NOT TO SCALE
BMP	BEST MANAGEMENT PRACTICE	OC	ON CENTER
CAR	CONTRACTING AGENCY REPRESENTATIVE (SCL)	OHWM	ORDINARY HIGH WATER MARK
CHNL	CHANNEL	OVEREXC	OVER EXCAVATE
CL	CENTERLINE	PROP, (P)	PROPOSED
CONC	CONCRETE	PIP	PROTECT IN PLACE
CONSTR	CONSTRUCTION	PVC	POLYVINYL CHLORIDE
CY	CUBIC YARDS	REINF	REINFORCED
DEPT	DEPARTMENT	ROW	RIGHT OF WAY
DRS	DISPERSED RECREATION SITE	SCL	SEATTLE CITY LIGHT
EX, EXIST, (E)	EXISTING	SF	SQUARE FEET
EG	EXISTING GRADE/GROUND	SHT	SHEET
ELEV, EL	ELEVATION	SPEC	SPECIFICATION
ESCP	EROSION AND SEDIMENT CONTROL PLAN	STA	STATION
FG	FINISHED GRADE/GROUND	STD	STANDARD
FAWG	FISH AND AQUATIC WORKING GROUP	TEMP	TEMPORARY
FT	FEET	TESC	TEMPORARY EROSION AND SEDIMENT CONTROL
GB	GRADE BREAK	TH	THICK
HVF	HIGH VISIBILITY FENCE	TOB	TOP OF BANK
IN	INCH	TOE	TOE OF SLOPE
IE	INVERT ELEVATION	TOP	TOP OF SLOPE
LBS	POUNDS	TYP	TYPICAL
LS	LIVESTAKE	UON	UNLESS OTHERWISE NOTED
LWD	LARGE WOODY DEBRIS	USFS	US FOREST SERVICE
MATL	MATERIAL	VIF	VERIFY IN FIELD
MIN	MINIMUM	W/	WITH
N/A	NOT AVAILABLE		
NIC	NOT IN CONTRACT		

PROJECT OWNER

SEATTLE CITY LIGHT
700 5TH AVENUE
SUITE 3200
PO BOX 34023
SEATTLE, WA 98124-4023
206-684-3000

PROPERTY OWNER

UNITED STATES FOREST SERVICE
SULLIVAN LAKE RANGER DISTRICT
12641 SULLIVAN LAKE ROAD
METALINE FALLS, WA 99153
509-446-7500

NOTES


SULLIVAN CREEK IS A TRIBUTARY OF THE PEND OREILLE RIVER AND IS LOCATED IN THE NORTHEASTERN CORNER OF WASHINGTON, NEAR METALINE FALLS, WA. IT IS ABOUT 98 MILES NORTH OF SPOKANE, WA. THE CENTER OF THE FIRST DISPERSED RECREATION SITE IS LOCATED AT N 48.8586443°, W 117.3279527°. DISPERSED RECREATION SITES CONTINUE FOR ABOUT 14 MILES UP SULLIVAN CREEK ROAD.

DRIVING DIRECTIONS

FROM SPOKANE WASHINGTON, TAKE US HWY 2 NORTH FOR ABOUT 28 MILES. TURN LEFT ONTO HWY 211 AND HEAD NORTH FOR ANOTHER 15 MILES. TURN LEFT ONTO WA-20W, FOLLOWING SIGNS FOR IONE METALINE FALLS AND CONTINUE ONTO WA-31N. TURN RIGHT ONTO SULLIVAN LAKE RD AND CONTINUE PAST SULLIVAN LAKE APPROXIMATELY 12 MILES. TURN RIGHT ON NF-22/SULLIVAN CREEK ROAD. DISPERSED RECREATION SITES BEGIN ABOUT A MILE AFTER TURNING ONTO SULLIVAN CREEK ROAD.

CALL TWO WORKING DAYS
BEFORE YOU DIG
1-800-424-5555



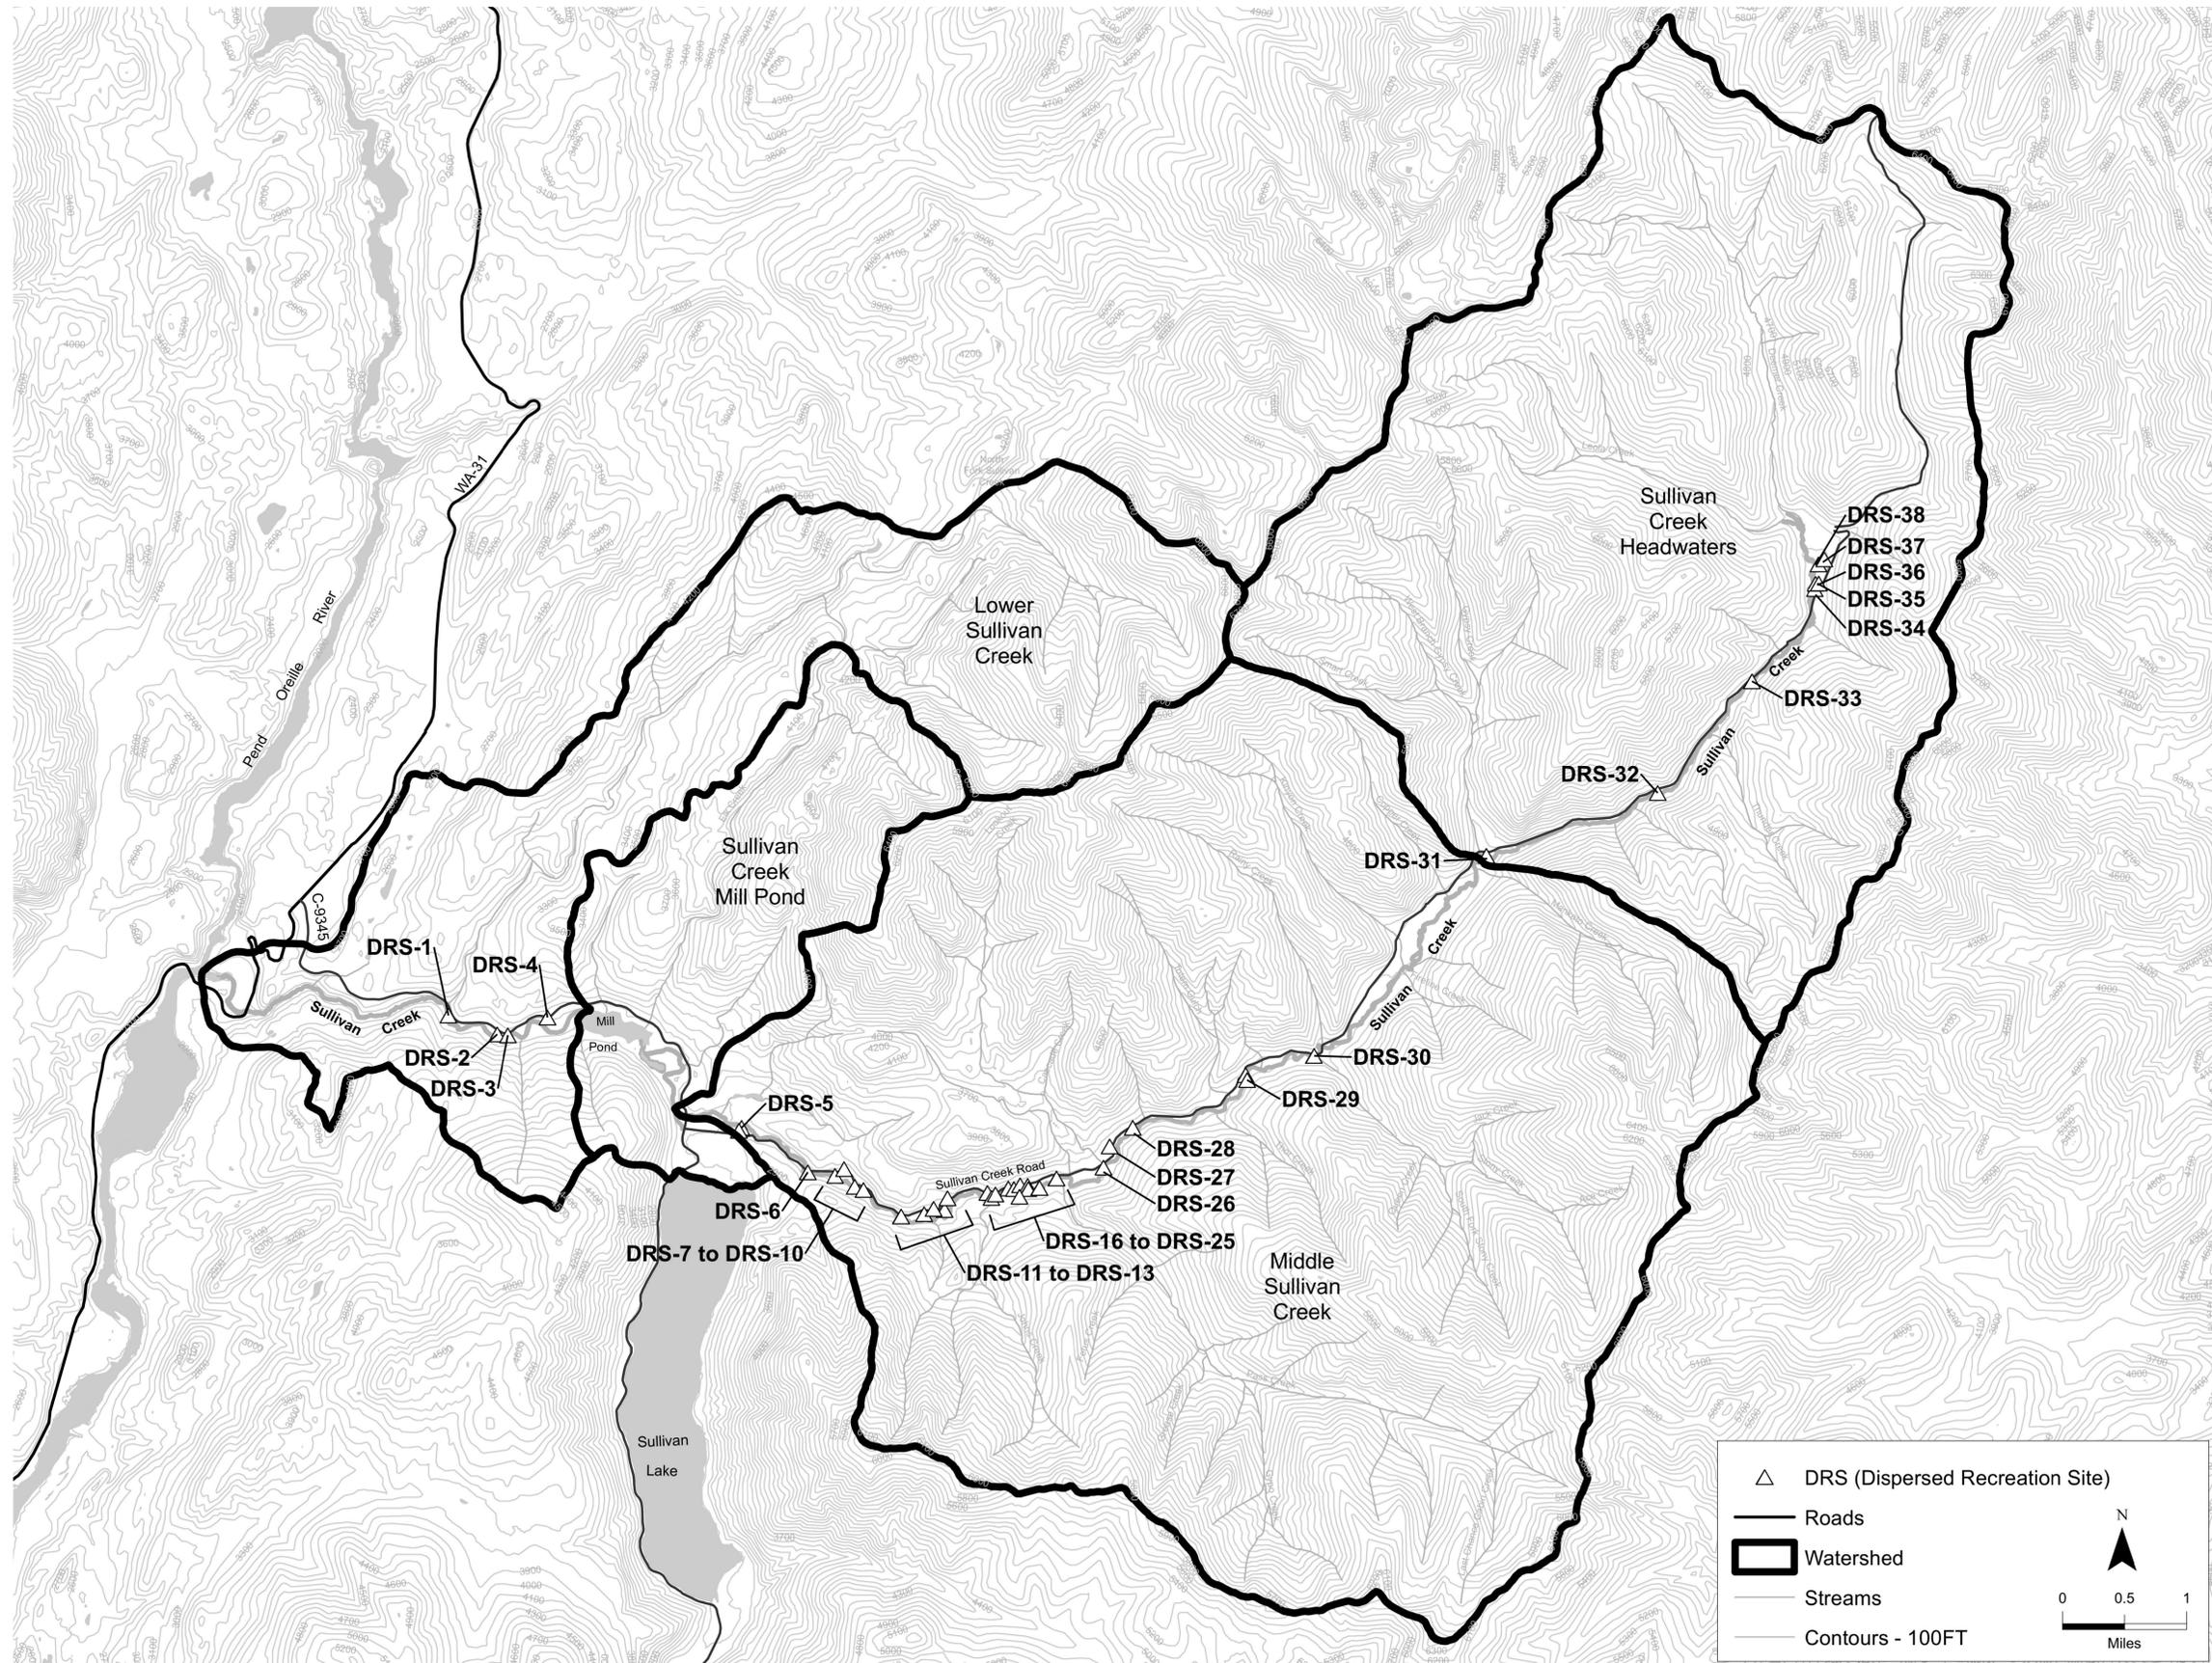


SITE IS NOT SURVEYED
 ALL IMPROVEMENTS SHOWN ON THE PLAN ARE SCHEMATIC ONLY
 FINAL LOCATIONS WILL BE DIRECTED IN THE FIELD

REVISION NUMBER	
No.	Date
1	2/27/15 95% S-T
2	5/15/15 R-VISIONS
3	9/18/15 R-VISIONS
4	12/11/15 R-VISIONS
5	2/5/16 R-VISIONS
6	4/22/16 100% S-T

Date: 04/22/16	Designed By: AC
Drawn By: DLD	Checked By: GB

Sheet name
OVERVIEW MAP

Sheet
G1.1
 Project: D140442

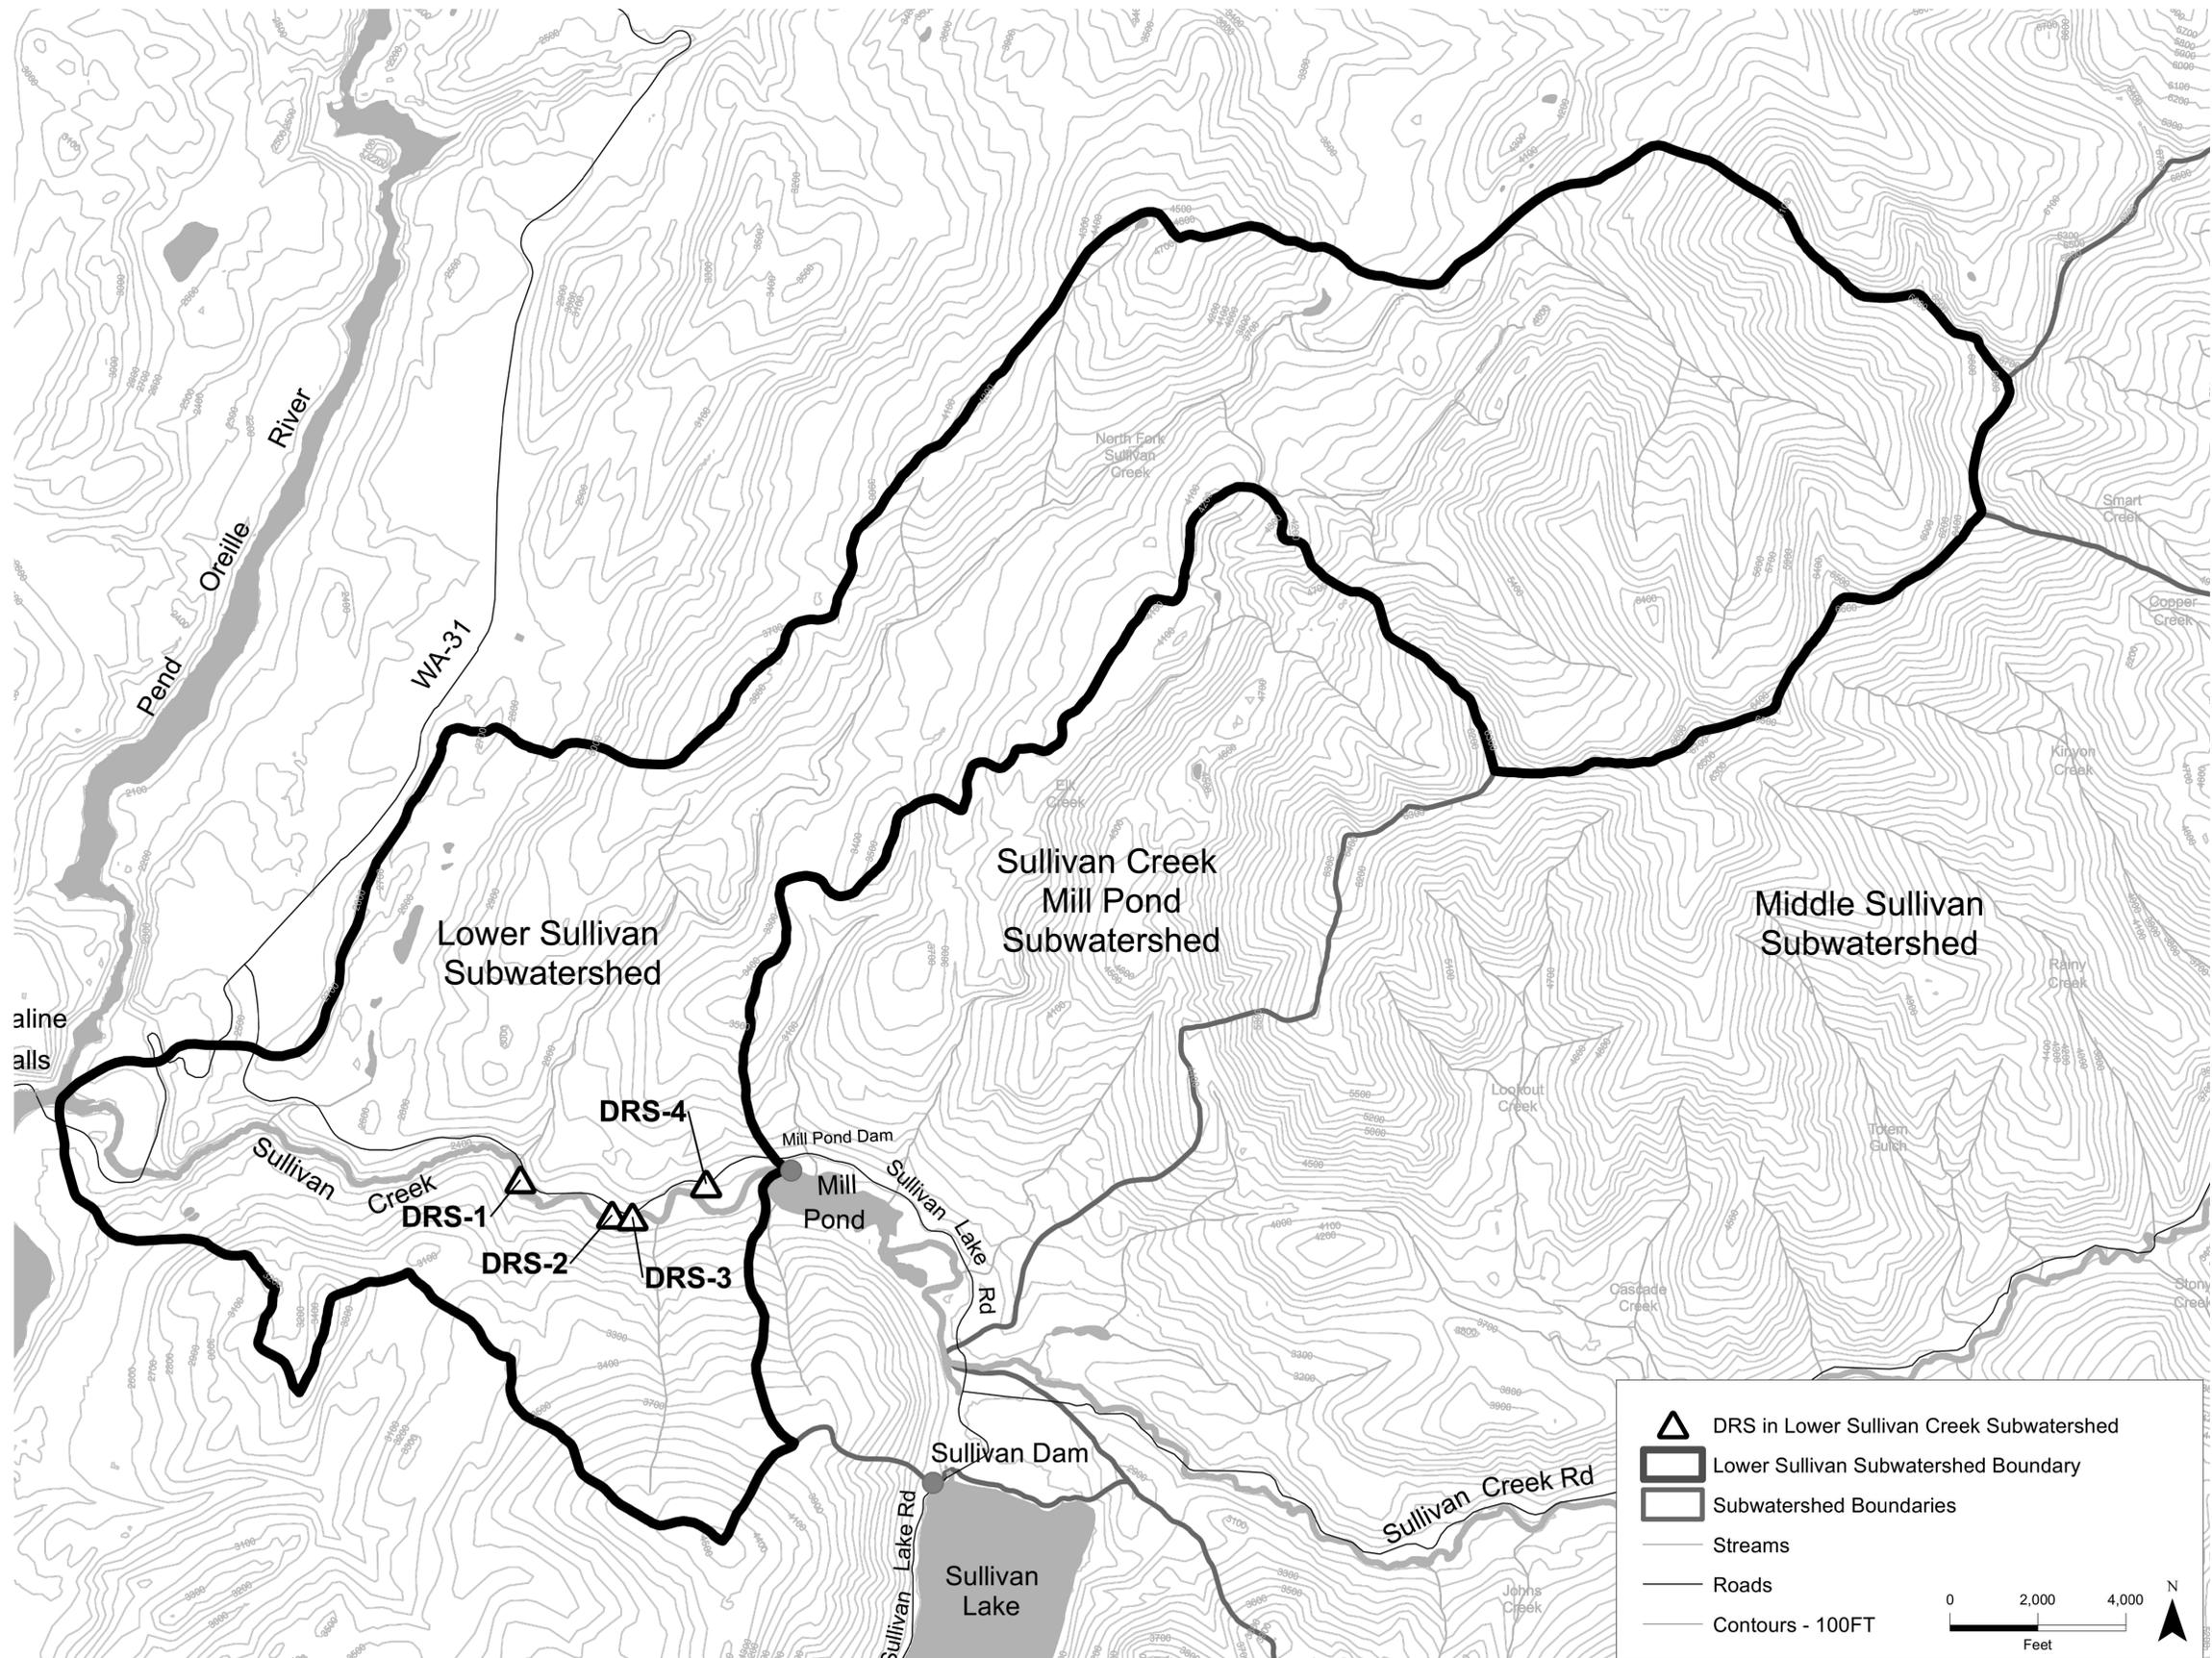

▲ DRS in Lower Sullivan Creek Subwatershed
 ▭ Lower Sullivan Subwatershed Boundary
 ▭ Subwatershed Boundaries
 — Streams
 — Roads
 — Contours - 100FT

0 2,000 4,000
 Feet

N


SITE IS NOT SURVEYED
 ALL IMPROVEMENTS SHOWN ON THE PLAN ARE SCHEMATIC ONLY
 FINAL LOCATIONS WILL BE DIRECTED IN THE FIELD

REVISION NUMBER	
No.	Date
1	2/27/15 95% S-T
2	5/15/15 R-VISIONS
3	9/18/15 R-VISIONS
4	12/11/15 R-VISIONS
5	2/5/16 R-VISIONS
6	4/22/16 100% S-T

Date: 04/22/16	Designed By: AC
Drawn By: DLD	Checked By: GB

LOWER SULLIVAN CREEK MAP

G2.1
 Project: D140442

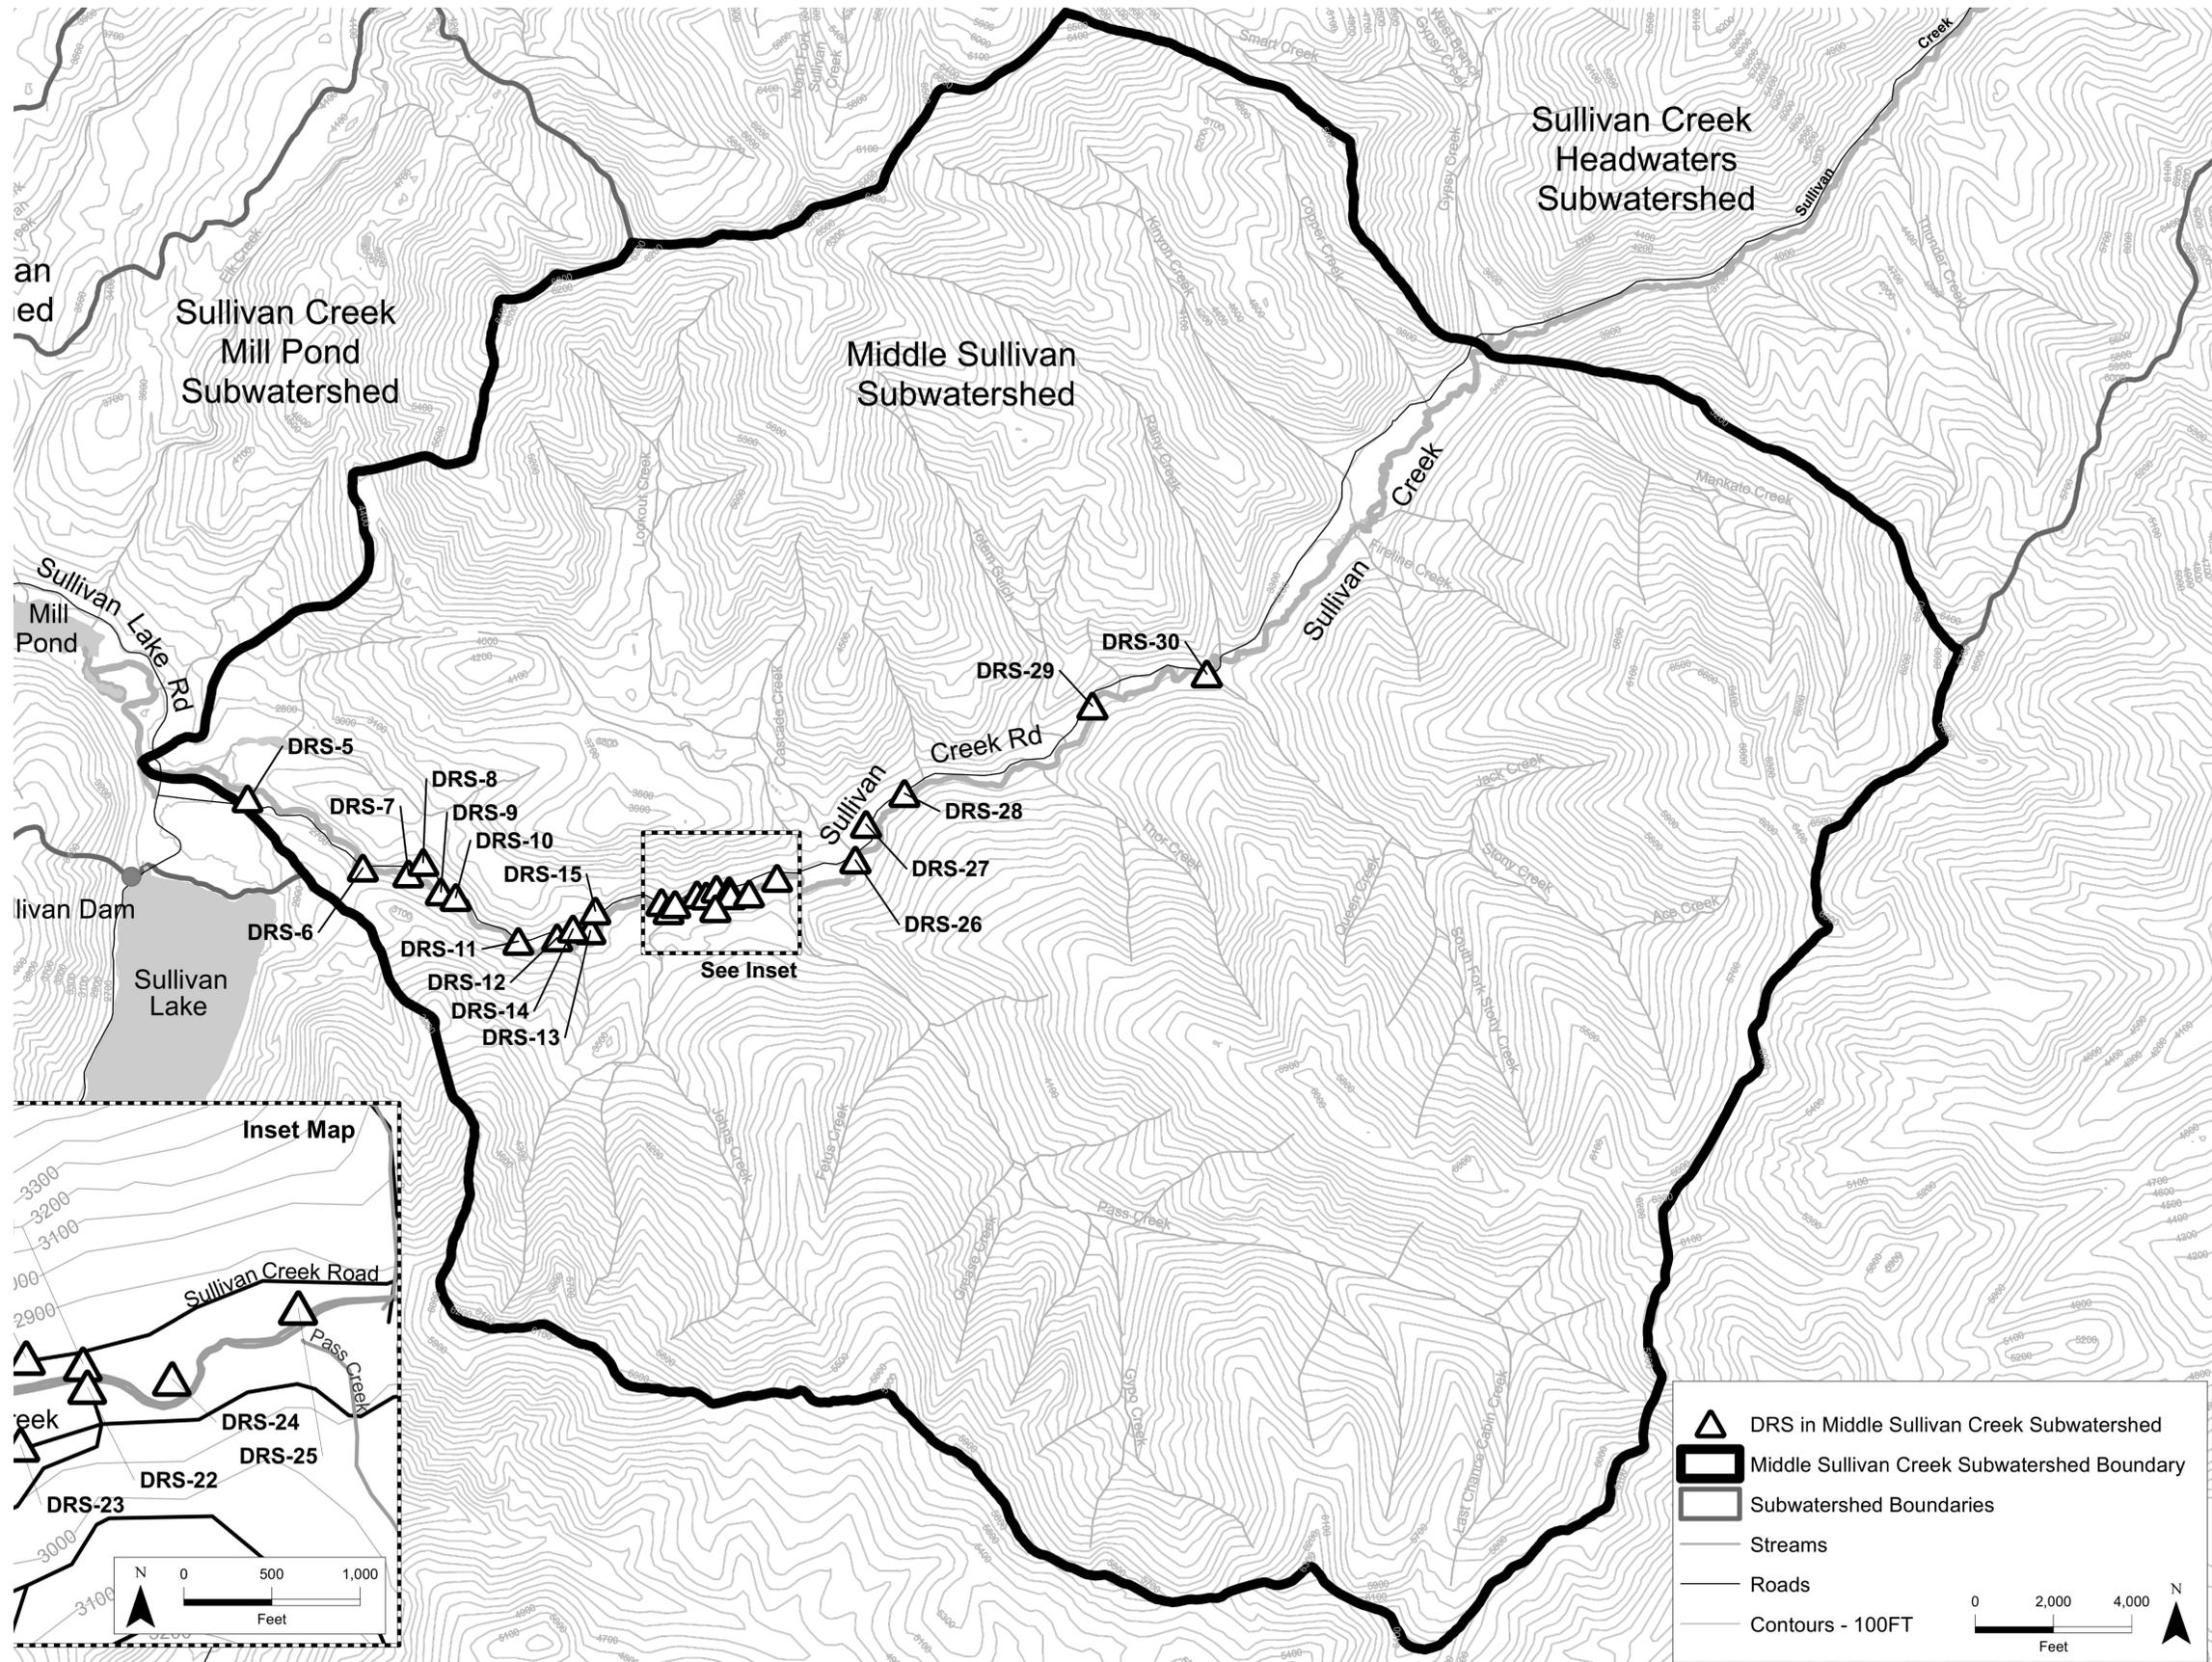

SITE IS NOT SURVEYED
 ALL IMPROVEMENTS SHOWN ON THE PLAN ARE SCHEMATIC ONLY
 FINAL LOCATIONS WILL BE DIRECTED IN THE FIELD

REVISION NUMBER


No.	Date	Revision
1	2/27/15	95% S-T
2	5/15/15	R-VISIONS
3	9/18/15	R-VISIONS
4	12/11/15	R-VISIONS
5	2/5/16	R-VISIONS
6	4/22/16	100% S-T

Date: 04/22/16	Designed By: AC
Drawn By: DLD	Checked By: GB

MIDDLE SULLIVAN CREEK MAP

G2.2

Projec: D140442

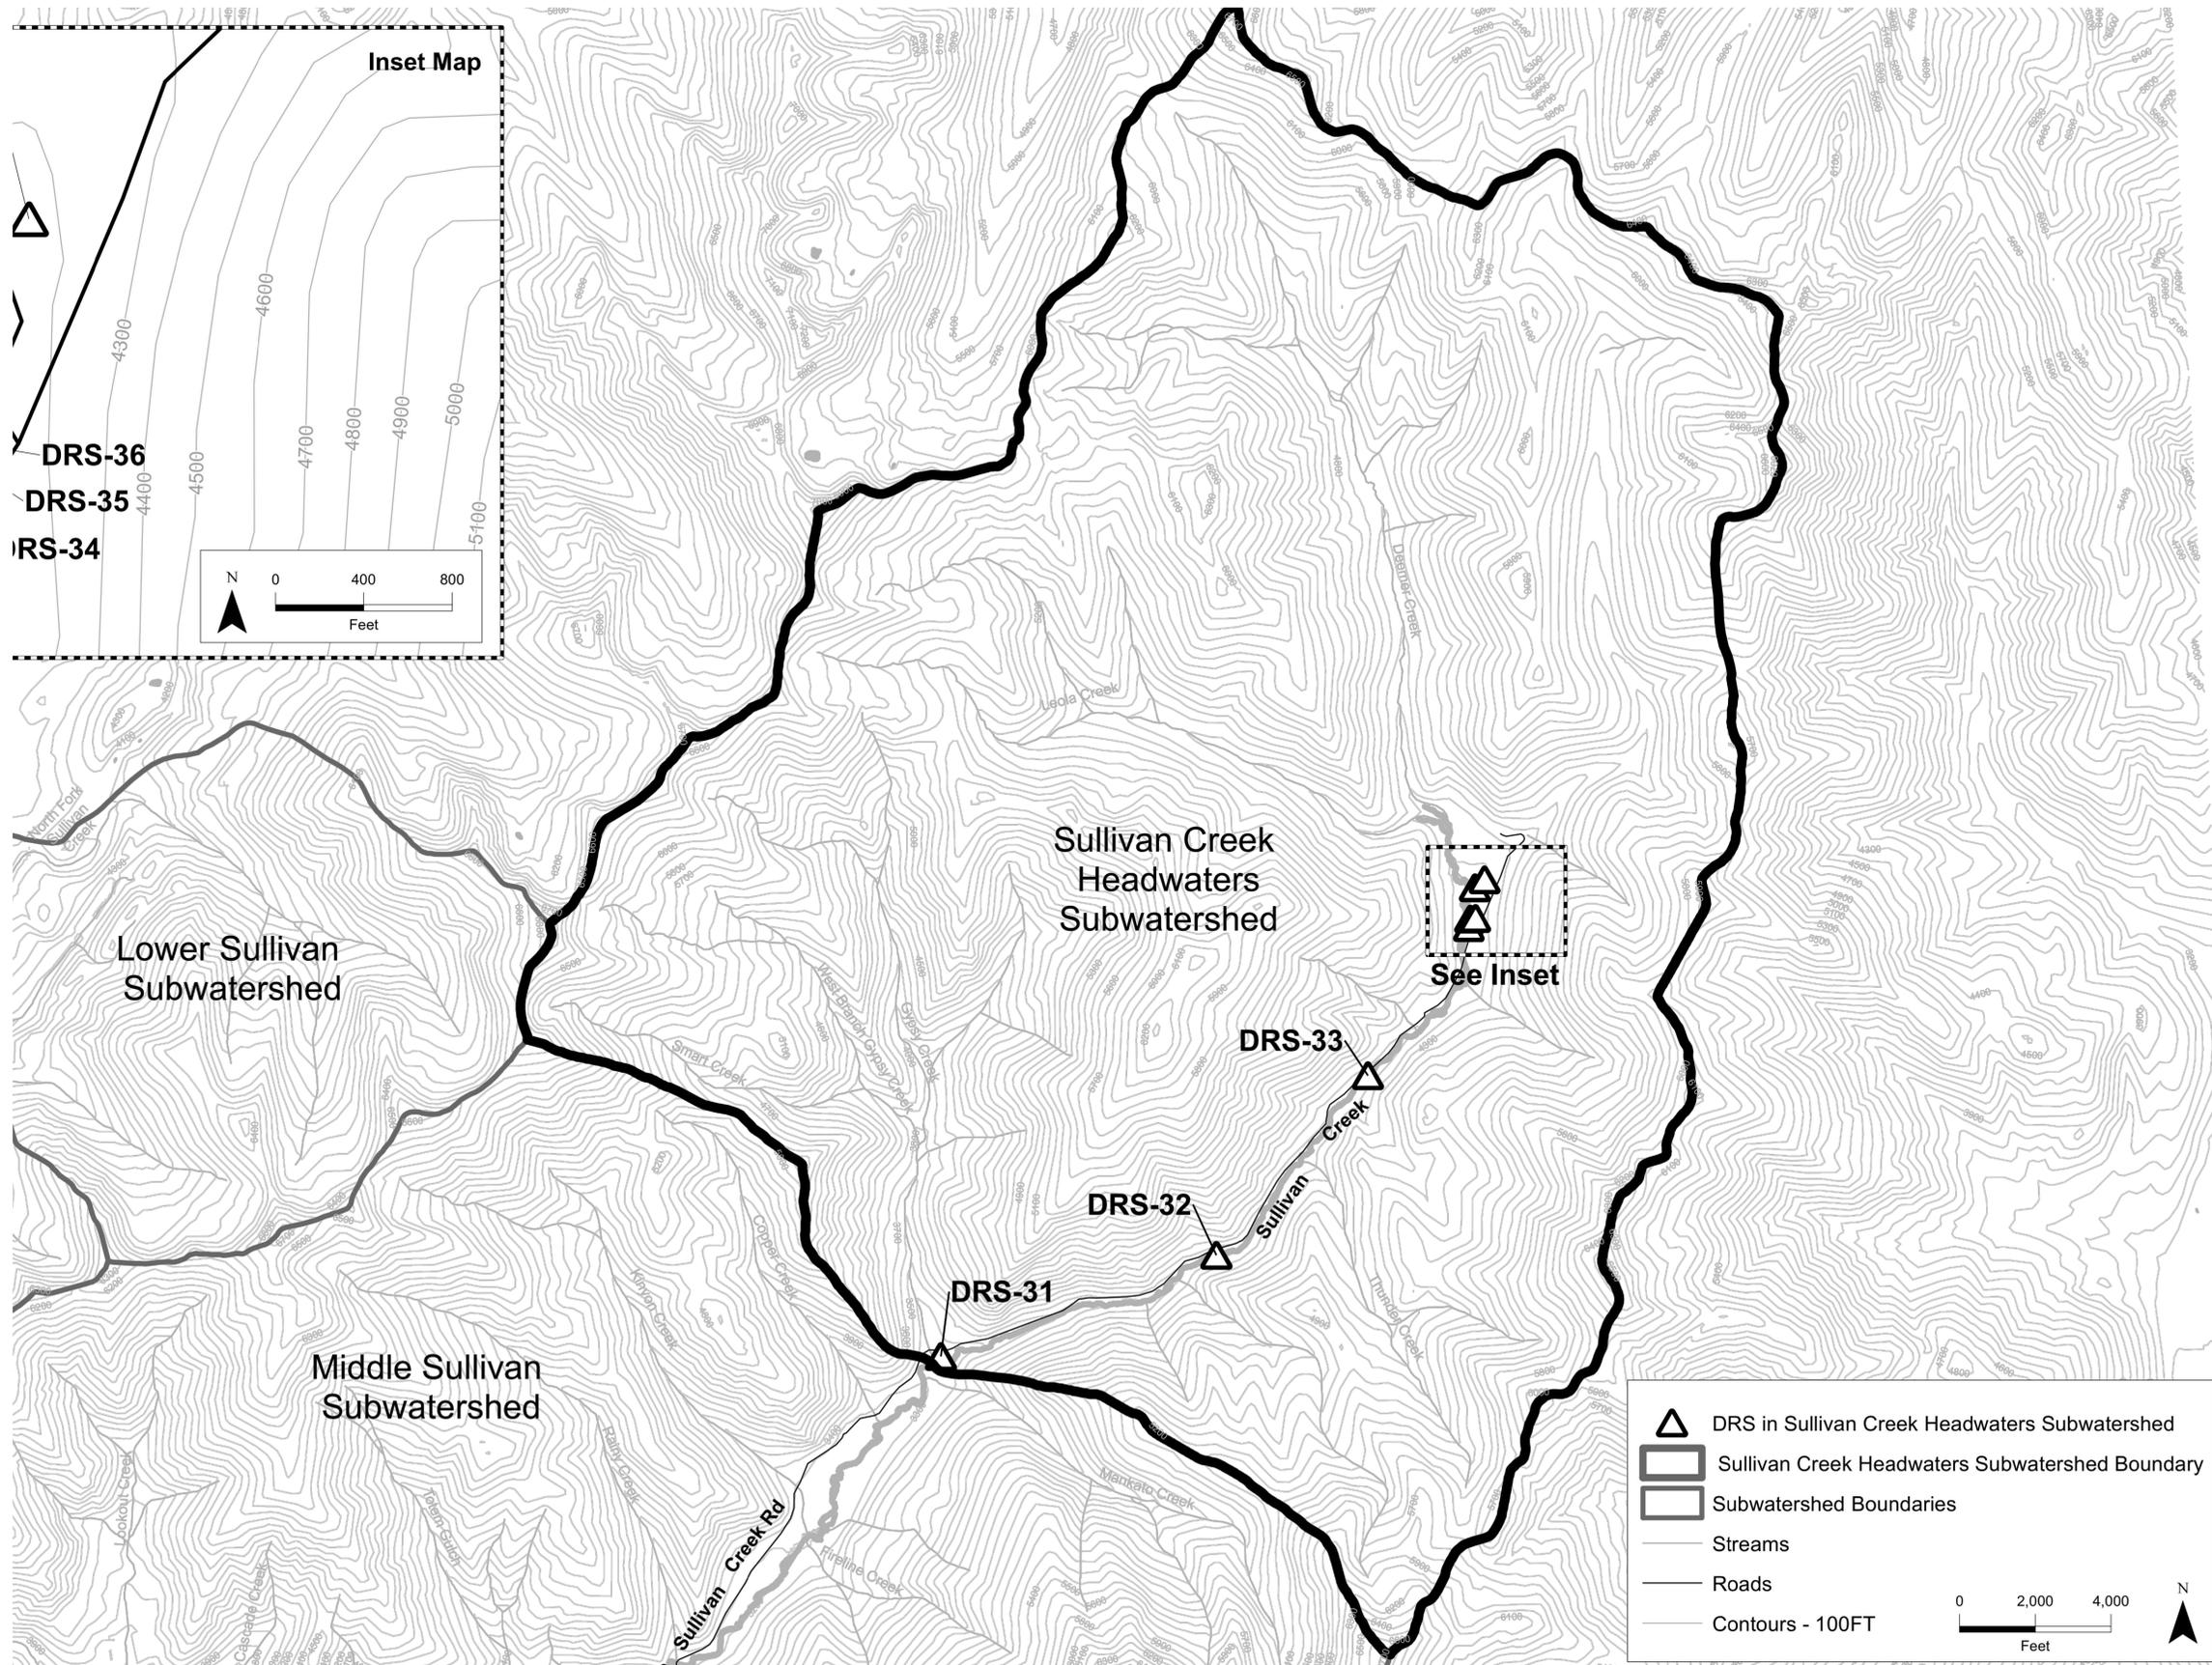

DRS in Sullivan Creek Headwaters Subwatershed
 Sullivan Creek Headwaters Subwatershed Boundary
 Subwatershed Boundaries
 Streams
 Roads
 Contours - 100FT

0 2,000 4,000
 Feet


SITE IS NOT SURVEYED
 ALL IMPROVEMENTS SHOWN ON THE PLAN ARE SCHEMATIC ONLY
 FINAL LOCATIONS WILL BE DIRECTED IN THE FIELD

REVISION NUMBER	
No.	Date
1	2/27/15 95% S-T
2	5/15/15 R-VISIONS
3	9/18/15 R-VISIONS
4	12/11/15 R-VISIONS
5	2/5/16 R-VISIONS
6	4/22/16 100% S-T

Date: 04/22/16	Designed By: AC
Drawn By: SMW	Checked By: GB

SHEET NAME
SULLIVAN CREEK HEADWATERS MAP

SHEET NO.
G2.3
 PROJECT NO.
 D140442

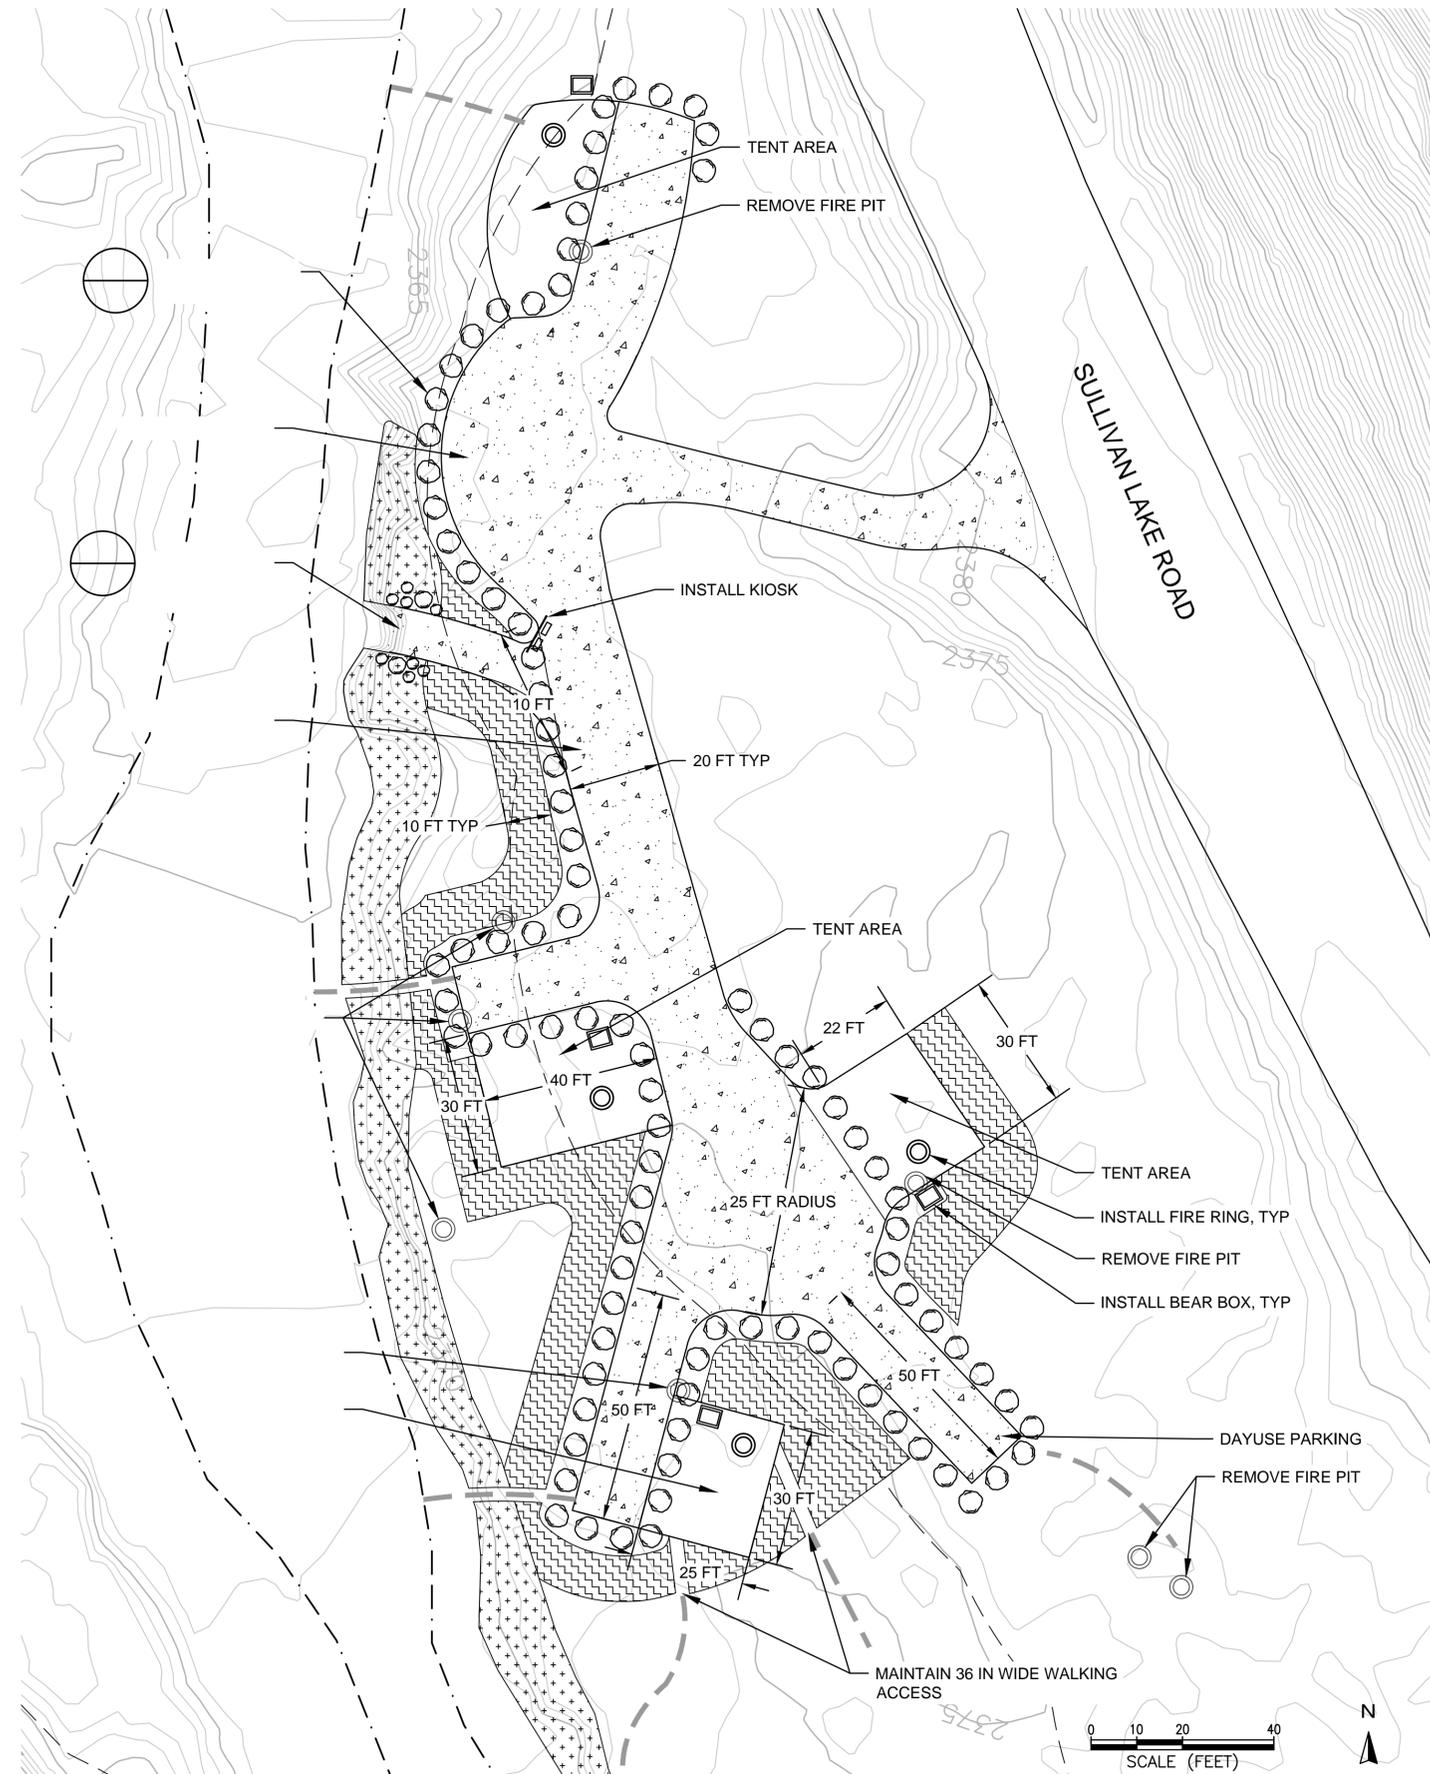

DISPERSED RECREATION SITE 1 - PLAN VIEW


NOTES:

1. THIS SITE IS DESIGNATED TO REMAIN OPEN
2. SITE PREPARATION SHALL INCLUDE THE REMOVAL OF INVASIVE PLANT SPECIES, DEBRIS, TRASH, AND UNAUTHORIZED PIT TOILETS AS DIRECTED BY THE CONTRACT ADMINISTRATOR.
3. COORDINATE WITH THE USFS FOR THE INSTALLATION OF AN INFORMATIONAL/EDUCATION KIOSK.
4. THIS SITE IS CLASSIFIED AS A LARGE DRS AND SHALL ACCOMMODATE 5+ VEHICLES AND/OR 1+ RV.
5. IF TURNAROUND LOCATIONS ARE ADJUSTED IN THE FIELD AS DIRECTED BY THE CONTRACT ADMINISTRATOR, THE OUTSIDE TURNING RADIUS RECOMMENDED FOR AN RV IS 40 FT, THE OUTSIDE TURNING RADIUS FOR A PASSENGER VEHICLE/CAMPER IS 35 FT, AND THE OUTSIDE TURNING RADIUS FOR A PASSENGER VEHICLE IS 23 FT.
6. ALL PROPOSED DESIGN FEATURES SHALL BE PLACED IN THE FIELD AT THE DIRECTION OF THE CONTRACT ADMINISTRATOR PRIOR TO INSTALLATION.
7. PRIOR TO THE INSTALLATION OF ICEBERGING, THE CONDITION OF EXISTING TREES SHALL BE ASSESSED BY THE USFS. TREES THAT HAVE BEEN DETERMINED TO BE HAZARDOUS BY THE CONTRACT ADMINISTRATOR SHALL BE REMOVED. ONCE THE TREES HAVE BEEN REMOVED, DELINEATE AREA OF ICEBERGING AS DIRECTED BY THE CONTRACT ADMINISTRATOR.
8. THE METHOD OF ICEBERGING INSTALLATION TO BE USED FOR EACH AREA SHALL BE AS DIRECTED BY THE CONTRACT ADMINISTRATOR.

6	7	8
L2.1	L2.1	L2.1

LEGEND

- | | | | |
|--|------------------|--|-----------------------------------|
| | FIRE PIT (E) | | ICEBERGING (P) |
| | TRAIL (E) | | ROAD RIPPING AND REVEGETATION (P) |
| | BOULDER (E) | | RESTORATION PLANTING (P) |
| | STREAM EDGE | | STREAMBANK PLANTING (P) |
| | FLOOD PRONE AREA | | EARTHEN BERM (P) |
| | | | GRAVEL (P) |
| | | | BOULDER (P) |
| | | | FIRE RING (P) |
| | | | SLASH (P) |
| | | | KIOSK (P) |

 

The City of Seattle
 Seattle City Light Department
 700 5th Avenue, Suite 3200
 Seattle, WA 98124-4023


Sullivan Creek DRS Restoration

REVISION NUMBER	
No.	Date
1	2/27/15 95% SET
2	5/15/15 REVISIONS
3	9/18/15 REVISIONS
4	12/11/15 REVISIONS
5	2/5/16 REVISIONS
6	4/22/16 100% SET

Sheet Name
DRS #1 SITE PLAN

Sheet No.
L1.1
 Project No.:
D140442

SITE IS NOT SURVEYED
 ALL IMPROVEMENTS SHOWN ON THE PLAN ARE SCHEMATIC ONLY
 FINAL LOCATIONS WILL BE DIRECTED IN THE FIELD

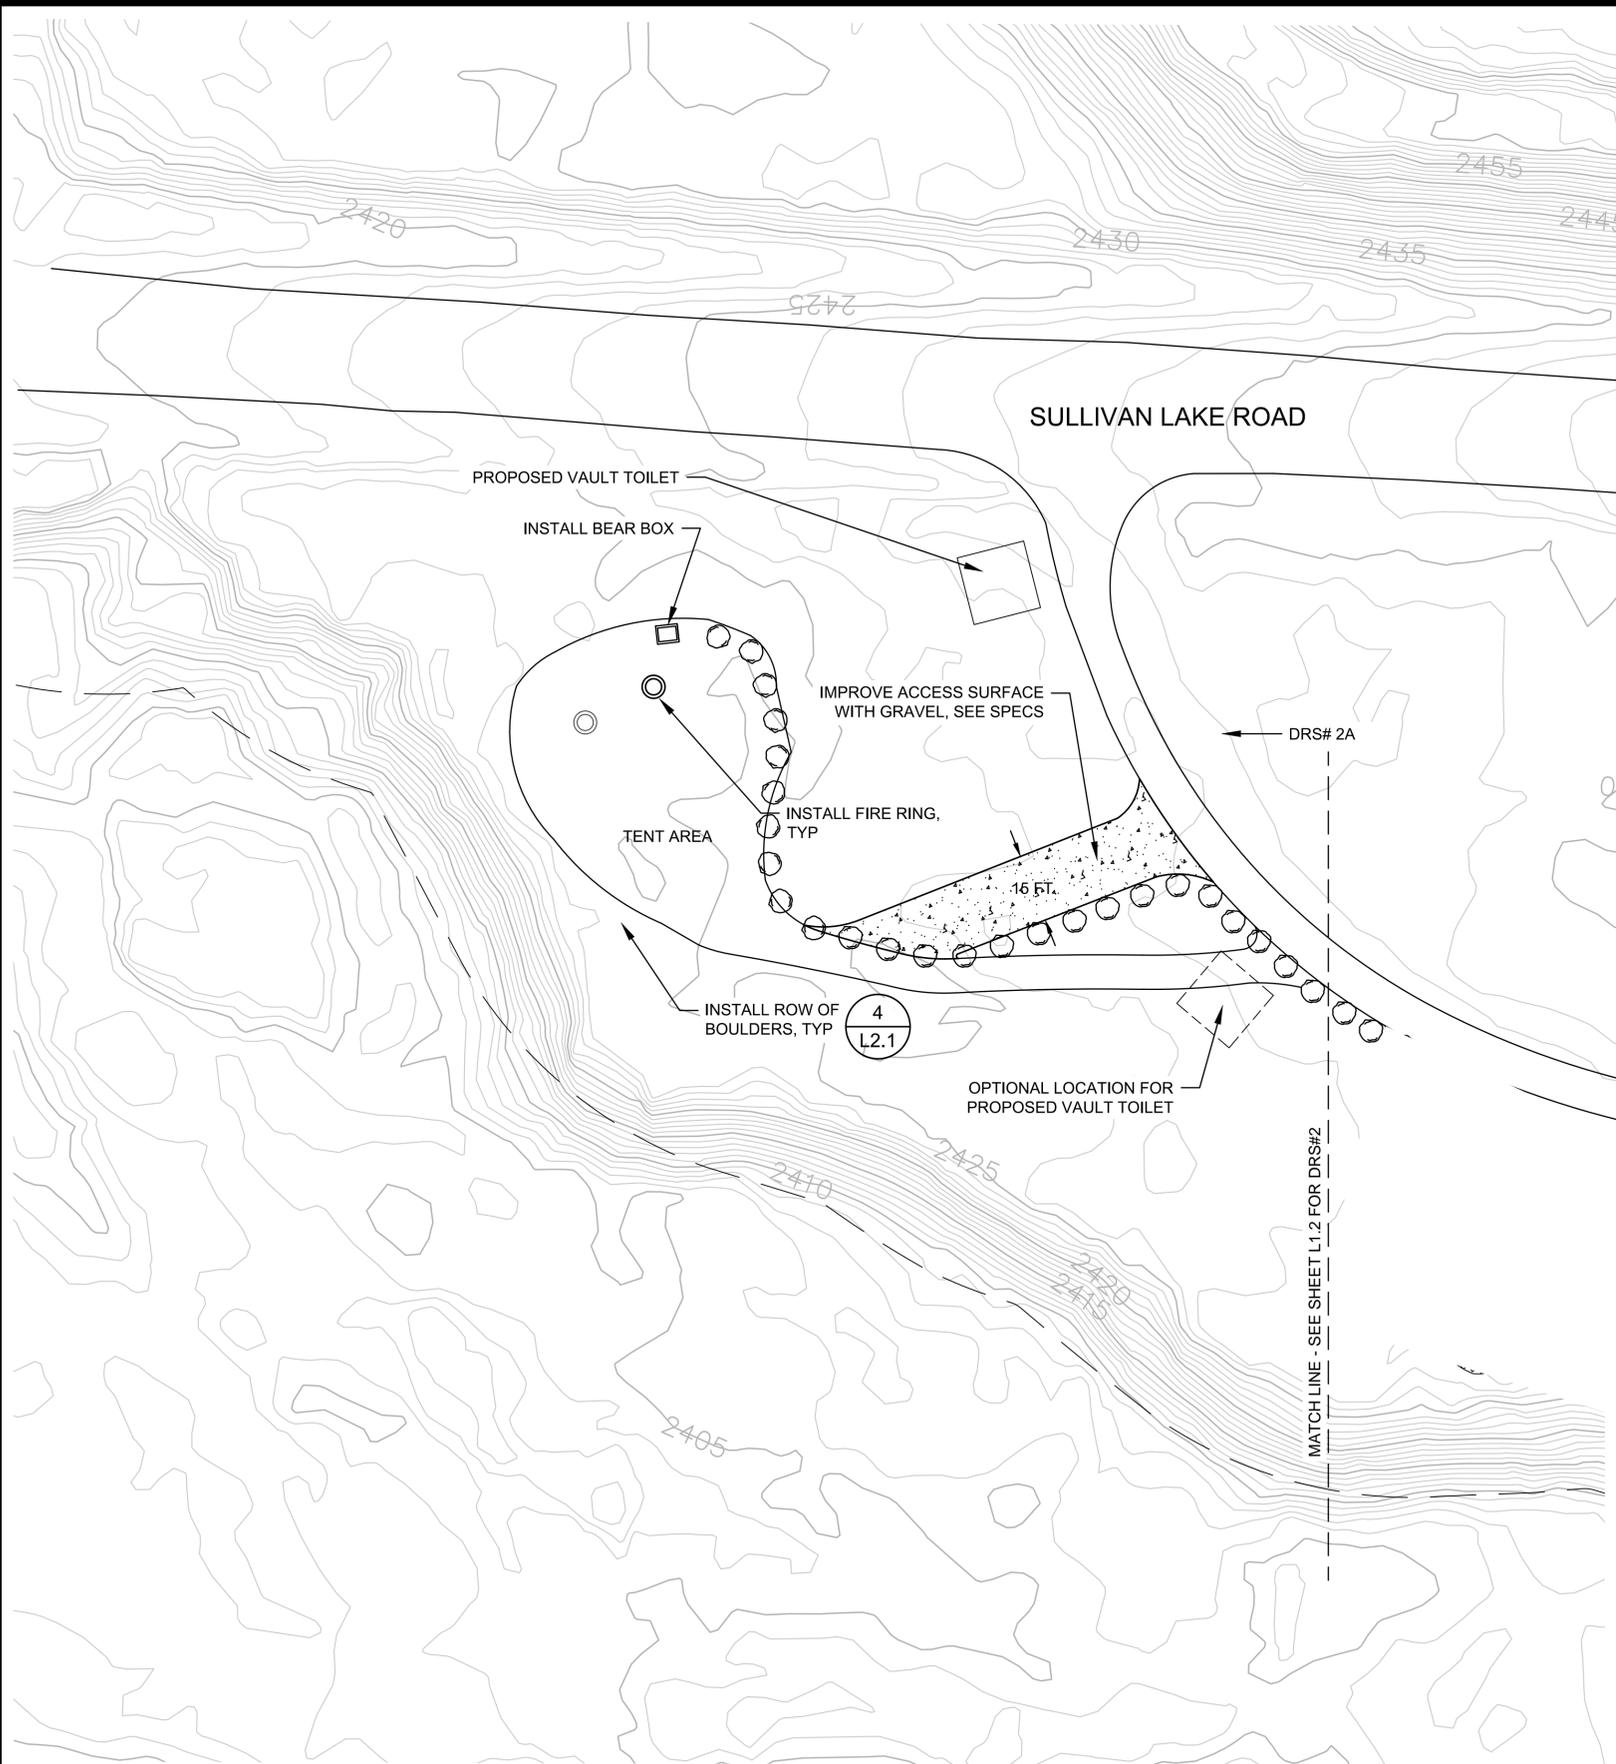

NOTES:


1. THIS SITE IS DESIGNATED AS A NEW SITE TO BE CREATED FOR OVERNIGHT USE.
2. SITE PREPARATION SHALL INCLUDE THE REMOVAL OF INVASIVE PLANT SPECIES, DEBRIS, TRASH, AND UNAUTHORIZED PIT TOILETS AS DIRECTED BY THE CONTRACT ADMINISTRATOR.
3. THIS SITE IS CLASSIFIED AS A SMALL DRS AND SHALL ACCOMMODATE 1-2 VEHICLES AND/OR ONE POP-UP TRAILER (NO RVS).
4. ALL PROPOSED DESIGN FEATURES SHALL BE PLACED IN THE FIELD AT THE DIRECTION OF THE CONTRACT ADMINISTRATOR PRIOR TO INSTALLATION.
5. PRIOR TO THE INSTALLATION OF ICEBERGING, THE CONDITION OF EXISTING TREES SHALL BE ASSESSED BY THE USFS. TREES THAT HAVE BEEN DETERMINED TO BE HAZARDOUS BY THE CONTRACT ADMINISTRATOR SHALL BE REMOVED. ONCE THE TREES HAVE BEEN REMOVED, DELINEATE AREA OF ICEBERGING AS DIRECTED BY THE CONTRACT ADMINISTRATOR.
6. THE METHOD OF ICEBERGING INSTALLATION TO BE USED FOR EACH AREA SHALL BE AS DIRECTED BY THE CONTRACT ADMINISTRATOR.

6	7	8
L2.1	L2.1	L2.1

LEGEND

	FIRE PIT (E)		ICEBERGING (P)
	TRAIL (E)		ROAD RIPPING AND REVEGETATION (P)
	BOULDER (E)		RESTORATION PLANTING (P)
	STREAM EDGE		STREAMBANK PLANTING (P)
	FLOOD PRONE AREA		EARTHEN BERM (P)
			GRAVEL (P)
			BOULDER (P)
			FIRE RING (P)
			SLASH (P)

DISPERSED RECREATION SITE 2A - PLAN VIEW

 

SITE IS NOT SURVEYED
ALL IMPROVEMENTS SHOWN ON THE PLAN ARE SCHEMATIC ONLY
FINAL LOCATIONS WILL BE DIRECTED IN THE FIELD



The City of Seattle
Seattle City Light Department
700 5th Avenue, Suite 3200
Seattle, WA 98124-4023

Sullivan Creek DRS Restoration

REVISION NUMBER


No.	Date	Revision
1	2/27/15	95% SET
2	5/15/15	REVISIONS
3	9/18/15	REVISIONS
4	12/11/15	REVISIONS
5	2/5/16	REVISIONS
6	4/22/16	100% SET

Date	Designed By
04/22/16	AC
Drawn By	Checked By
SMW	GB

Sheet Name
DRS #2A SITE PLAN

Sheet No.
L1.2A


Project No.:
D140442

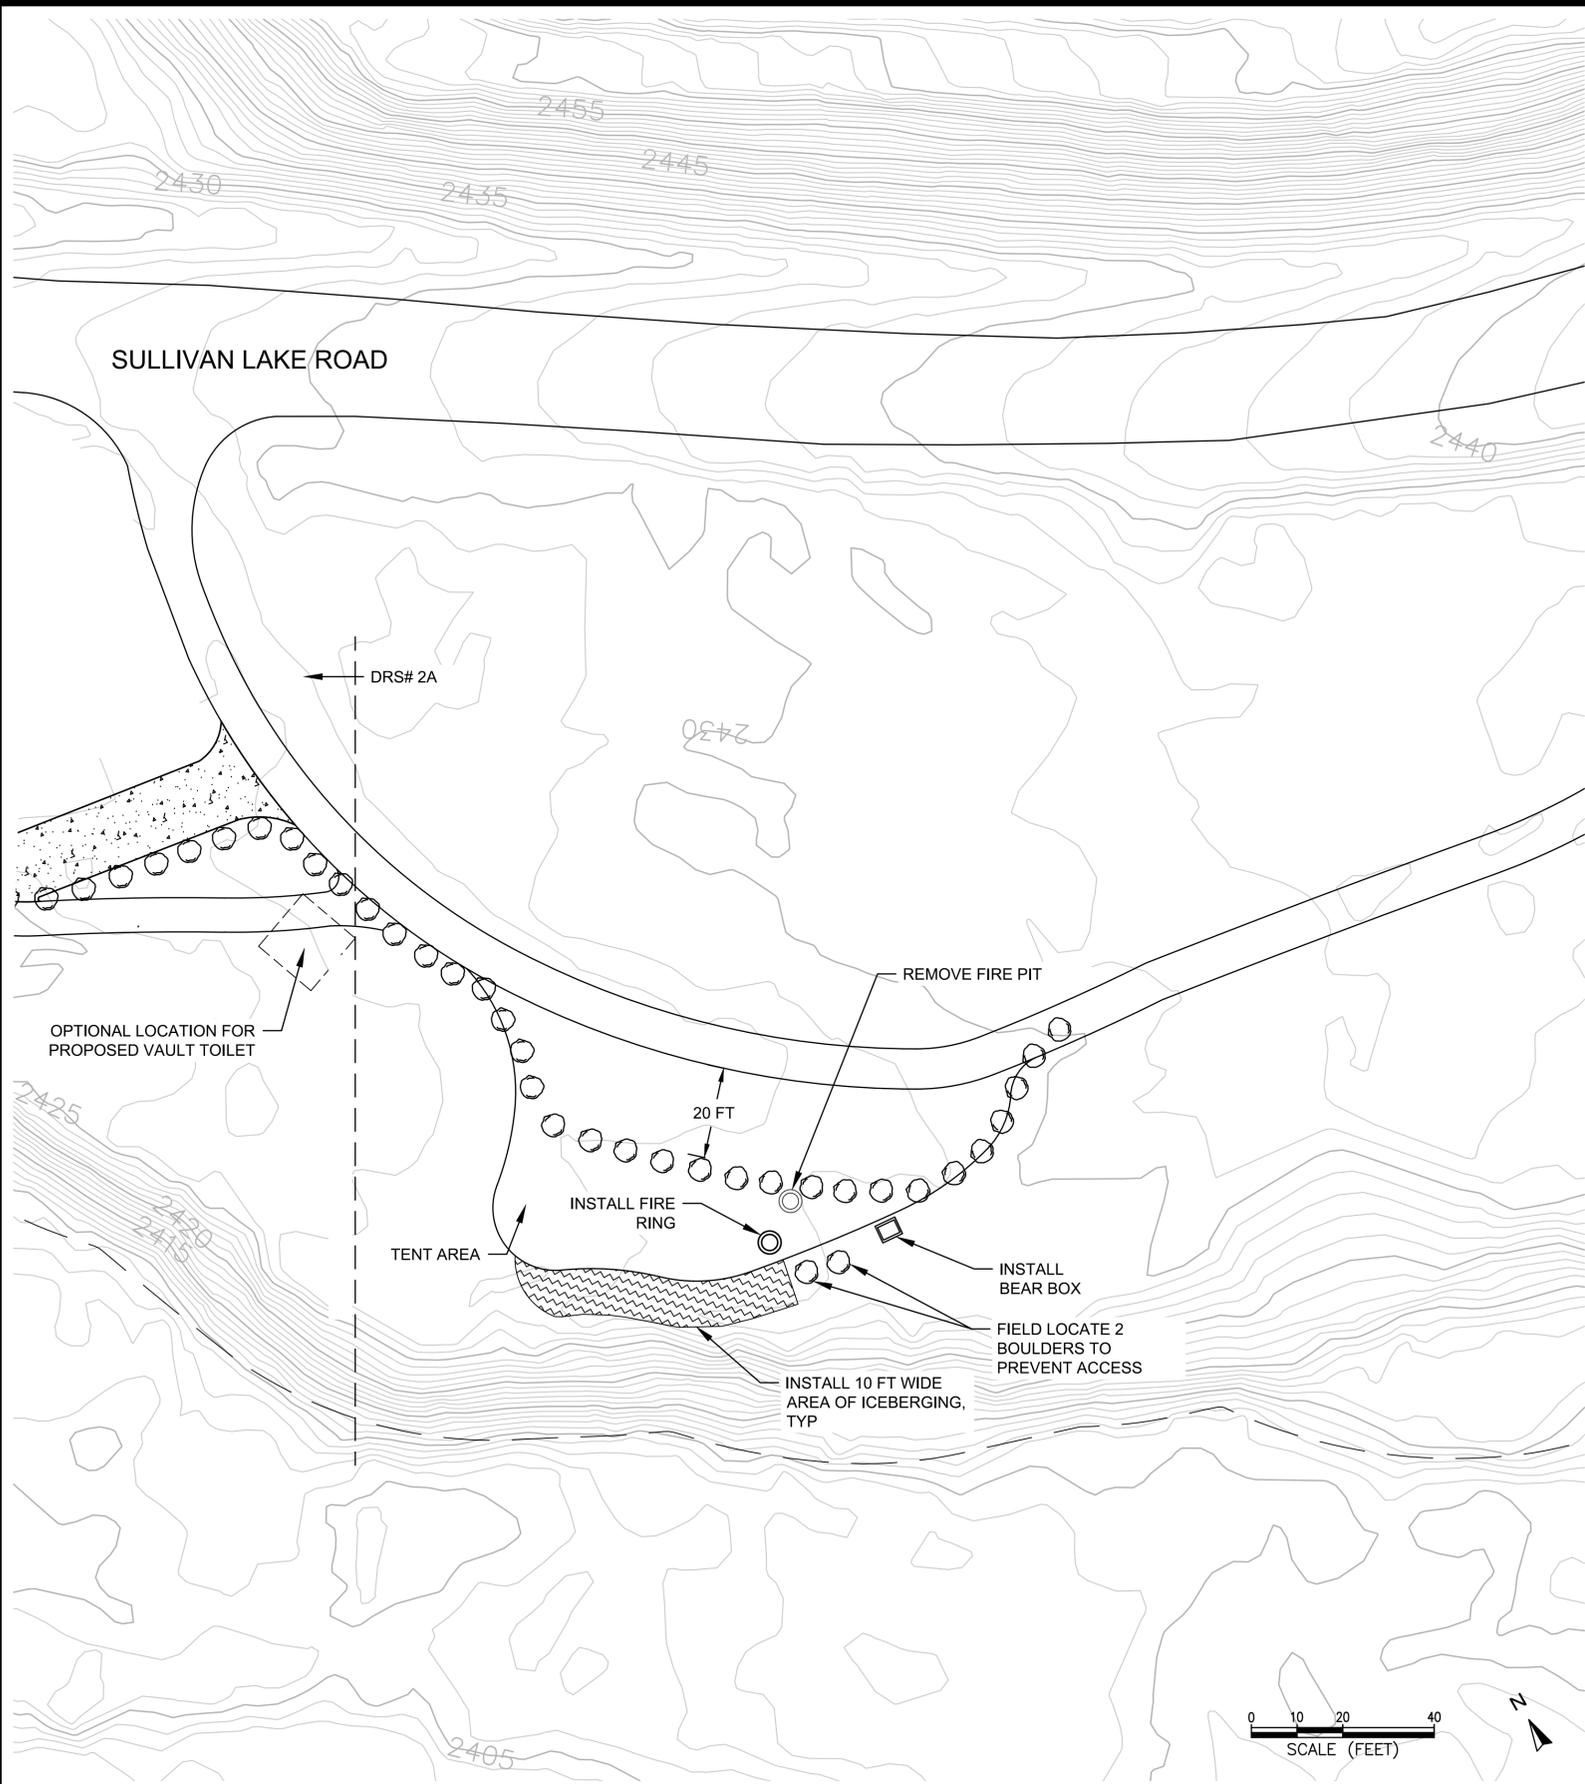

DISPERSED RECREATION SITE 2 - PLAN VIEW

NOTES:

1. THIS SITE IS DESIGNATED TO REMAIN OPEN
2. SITE PREPARATION SHALL INCLUDE THE REMOVAL OF INVASIVE PLANT SPECIES, DEBRIS, TRASH, AND UNAUTHORIZED PIT TOILETS AS DIRECTED BY THE CONTRACT ADMINISTRATOR.
3. THIS SITE IS CLASSIFIED AS A LARGE DRS AND SHALL ACCOMMODATE 5+ VEHICLES AND/OR 1+ RV.
4. ALL PROPOSED DESIGN FEATURES SHALL BE PLACED IN THE FIELD AT THE DIRECTION OF THE CONTRACT ADMINISTRATOR PRIOR TO INSTALLATION.
5. PRIOR TO THE INSTALLATION OF ICEBERGING, THE CONDITION OF EXISTING TREES SHALL BE ASSESSED BY THE USFS. TREES THAT HAVE BEEN DETERMINED TO BE HAZARDOUS BY THE CONTRACT ADMINISTRATOR SHALL BE REMOVED. ONCE THE TREES HAVE BEEN REMOVED, DELINEATE AREA OF ICEBERGING AS DIRECTED BY THE CONTRACT ADMINISTRATOR.
6. THE METHOD OF ICEBERGING INSTALLATION TO BE USED FOR EACH AREA SHALL BE AS DIRECTED BY THE CONTRACT ADMINISTRATOR.

 

LEGEND

- | | | | |
|--|------------------|--|-----------------------------------|
| | FIRE PIT (E) | | ICEBERGING (P) |
| | TRAIL (E) | | ROAD RIPPING AND REVEGETATION (P) |
| | BOULDER (E) | | RESTORATION PLANTING (P) |
| | STREAM EDGE | | STREAMBANK PLANTING (P) |
| | FLOOD PRONE AREA | | EARTHEN BERM (P) |
| | FIRE RING (P) | | GRAVEL (P) |
| | SLASH (P) | | BOULDER (P) |

ESA
 5309 Shilshole Ave NW
 Suite 200
 Seattle, WA 98107
 P: (206) 769-9658
 F: (206) 769-9684

The City of Seattle
 Seattle City Light Department
 700 5th Avenue, Suite 3200
 Seattle, WA 98124-4023

Sullivan Creek DRS Restoration

REVISION NUMBER	
No.	Date / Revision
1	2/27/15 95% SET
2	5/15/15 REVISIONS
3	9/18/15 REVISIONS
4	12/11/15 REVISIONS
5	2/5/16 REVISIONS
6	4/22/16 100% SET


Date	Designed By
04/22/16	AC
Drawn By	Checked By
SMW	GB

Sheet Name
DRS #2 SITE PLAN

Sheet No.
L1.2

Project No.:
D140442


SITE IS NOT SURVEYED
 ALL IMPROVEMENTS SHOWN ON THE PLAN ARE SCHEMATIC ONLY
 FINAL LOCATIONS WILL BE DIRECTED IN THE FIELD

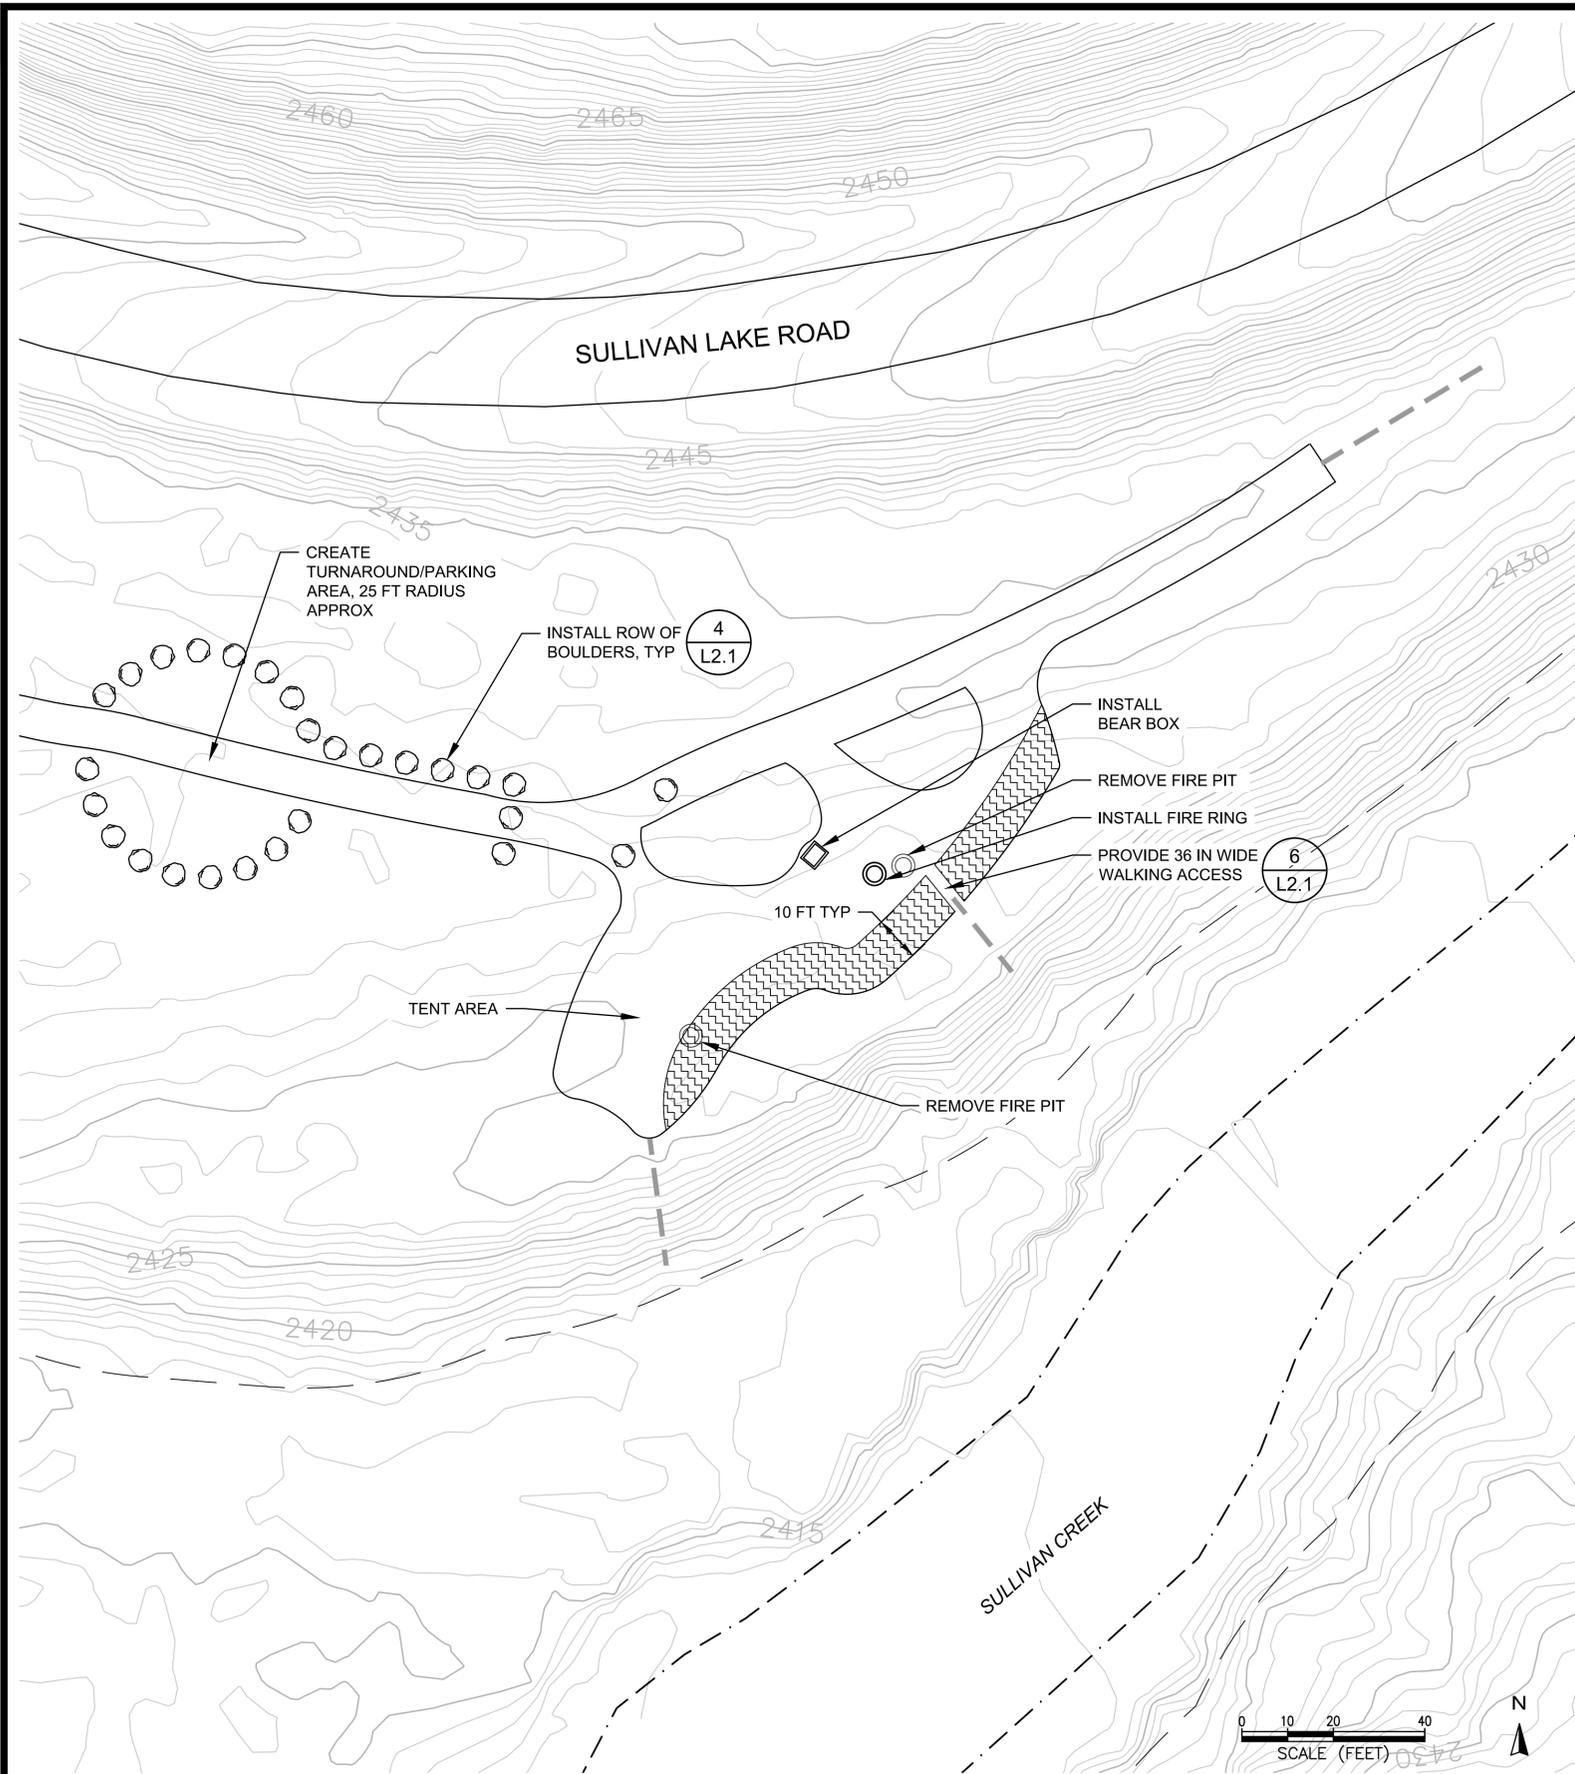

DISPERSED RECREATION SITE 3 - PLAN VIEW

NOTES:

1. THIS SITE IS DESIGNATED TO REMAIN OPEN
2. SITE PREPARATION SHALL INCLUDE THE REMOVAL OF INVASIVE PLANT SPECIES, DEBRIS, TRASH, AND UNAUTHORIZED PIT TOILETS AS DIRECTED BY THE CONTRACT ADMINISTRATOR.
3. THIS SITE IS CLASSIFIED AS A MEDIUM DRS AND SHALL ACCOMMODATE 3-4 VEHICLES AND/OR 1 RV.
4. IF TURNAROUND LOCATIONS ARE ADJUSTED IN THE FIELD AS DIRECTED BY THE CONTRACT ADMINISTRATOR, THE OUTSIDE TURNING RADIUS RECOMMENDED FOR AN RV IS 40 FT, THE OUTSIDE TURNING RADIUS FOR A PASSENGER VEHICLE/CAMPER IS 35 FT, AND THE OUTSIDE TURNING RADIUS FOR A PASSENGER VEHICLE IS 23 FT.
5. ALL PROPOSED DESIGN FEATURES SHALL BE PLACED IN THE FIELD AT THE DIRECTION OF THE CONTRACT ADMINISTRATOR PRIOR TO INSTALLATION.
6. PRIOR TO THE INSTALLATION OF ICEBERGING, THE CONDITION OF EXISTING TREES SHALL BE ASSESSED BY THE USFS. TREES THAT HAVE BEEN DETERMINED TO BE HAZARDOUS BY THE CONTRACT ADMINISTRATOR SHALL BE REMOVED. ONCE THE TREES HAVE BEEN REMOVED, DELINEATE AREA OF ICEBERGING AS DIRECTED BY THE CONTRACT ADMINISTRATOR.
7. THE METHOD OF ICEBERGING INSTALLATION TO BE USED FOR EACH AREA SHALL BE AS DIRECTED BY THE CONTRACT ADMINISTRATOR.

 

LEGEND

- | | | | |
|--|------------------|--|-----------------------------------|
| | FIRE PIT (E) | | ICEBERGING (P) |
| | TRAIL (E) | | ROAD RIPPING AND REVEGETATION (P) |
| | BOULDER (E) | | RESTORATION PLANTING (P) |
| | STREAM EDGE | | STREAMBANK PLANTING (P) |
| | FLOOD PRONE AREA | | EARTHEN BERM (P) |
| | | | GRAVEL (P) |
| | | | BOULDER (P) |
| | | | FIRE RING (P) |
| | | | SLASH (P) |

SITE IS NOT SURVEYED
 ALL IMPROVEMENTS SHOWN ON THE PLAN ARE SCHEMATIC ONLY
 FINAL LOCATIONS WILL BE DIRECTED IN THE FIELD


REVISION NUMBER

No.	Date	Revision
1	2/27/15	95% SET
2	5/15/15	REVISIONS
3	9/18/15	REVISIONS
4	12/11/15	REVISIONS
5	2/5/16	REVISIONS
6	4/22/16	100% SET

Date	04/22/16	Designed By	AC
Drawn By	DLD	Checked By	GB

Sheet Name
DRS #3 SITE PLAN

Sheet No.
L1.3
 Project No.:
D140442

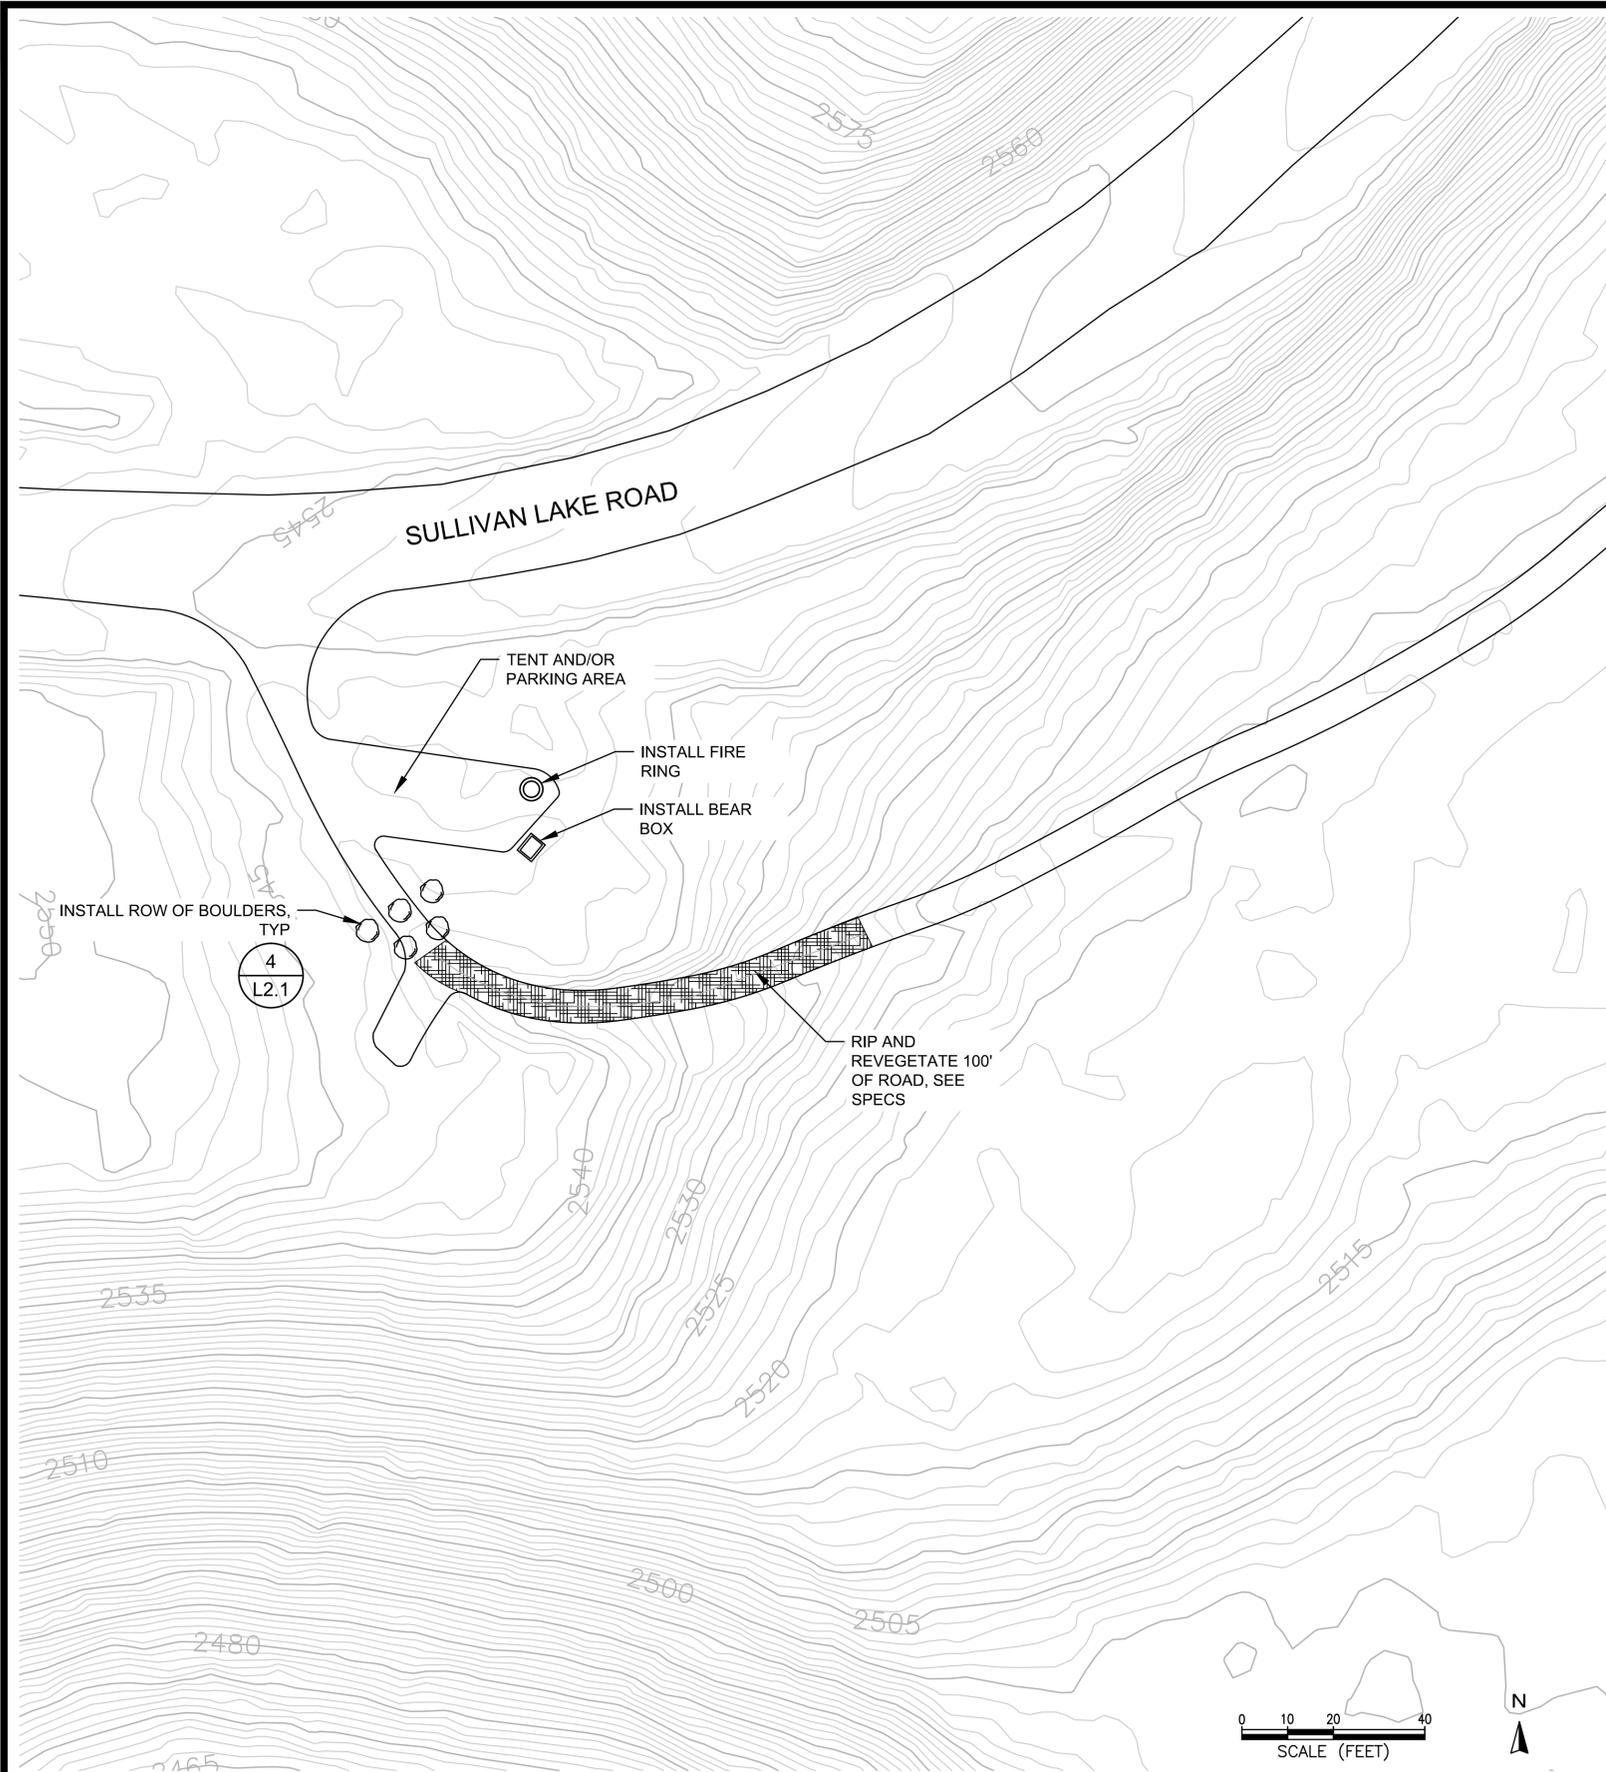

DISPERSED RECREATION SITE 4 - PLAN VIEW

NOTES:

1. THIS SITE IS DESIGNATED TO REMAIN OPEN
2. SITE PREPARATION SHALL INCLUDE THE REMOVAL OF INVASIVE PLANT SPECIES, DEBRIS, TRASH, AND UNAUTHORIZED PIT TOILETS AS DIRECTED BY THE CONTRACT ADMINISTRATOR.
3. THIS SITE IS CLASSIFIED AS A SMALL DRS AND SHALL ACCOMMODATE 1-2 VEHICLES AND/OR 1 POP-UP TRAILER (NO RVS).
4. ALL PROPOSED DESIGN FEATURES SHALL BE PLACED IN THE FIELD AT THE DIRECTION OF THE CONTRACT ADMINISTRATOR PRIOR TO INSTALLATION.

LEGEND

- FIRE PIT (E)
- TRAIL (E)
- BOULDER (E)
- - - STREAM EDGE
- - - FLOOD PRONE AREA
- ▢ ICEBERGING (P)
- ▢ ROAD RIPPING AND REVEGETATION (P)
- ▽ RESTORATION PLANTING (P)
- ★ STREAMBANK PLANTING (P)
- ▤ EARTHEN BERM (P)
- ▨ GRAVEL (P)
- BOULDER (P)
- FIRE RING (P)
- ⚡ SLASH (P)

ESA
 5309 Shilshole Ave NW
 Suite 200
 Seattle, WA 98107
 P: (206) 769-9658
 F: (206) 769-9684

The City of Seattle
 Seattle City Light Department
 700 5th Avenue, Suite 3200
 Seattle, WA 98124-4023
 Sullivan Creek DRS Restoration


REVISION NUMBER	
No.	Date / Revision
1	2/27/15 95% SET
2	5/15/15 REVISIONS
3	9/18/15 REVISIONS
4	12/11/15 REVISIONS
5	2/5/16 REVISIONS
6	4/22/16 100% SET

Date	Designed By
04/22/16	AC
Drawn By	Checked By
SMW	GB

Sheet Name
DRS #4 SITE PLAN


Sheet No.
L1.4
 Project No.:
D140442

SITE IS NOT SURVEYED
 ALL IMPROVEMENTS SHOWN ON THE PLAN ARE SCHEMATIC ONLY
 FINAL LOCATIONS WILL BE DIRECTED IN THE FIELD

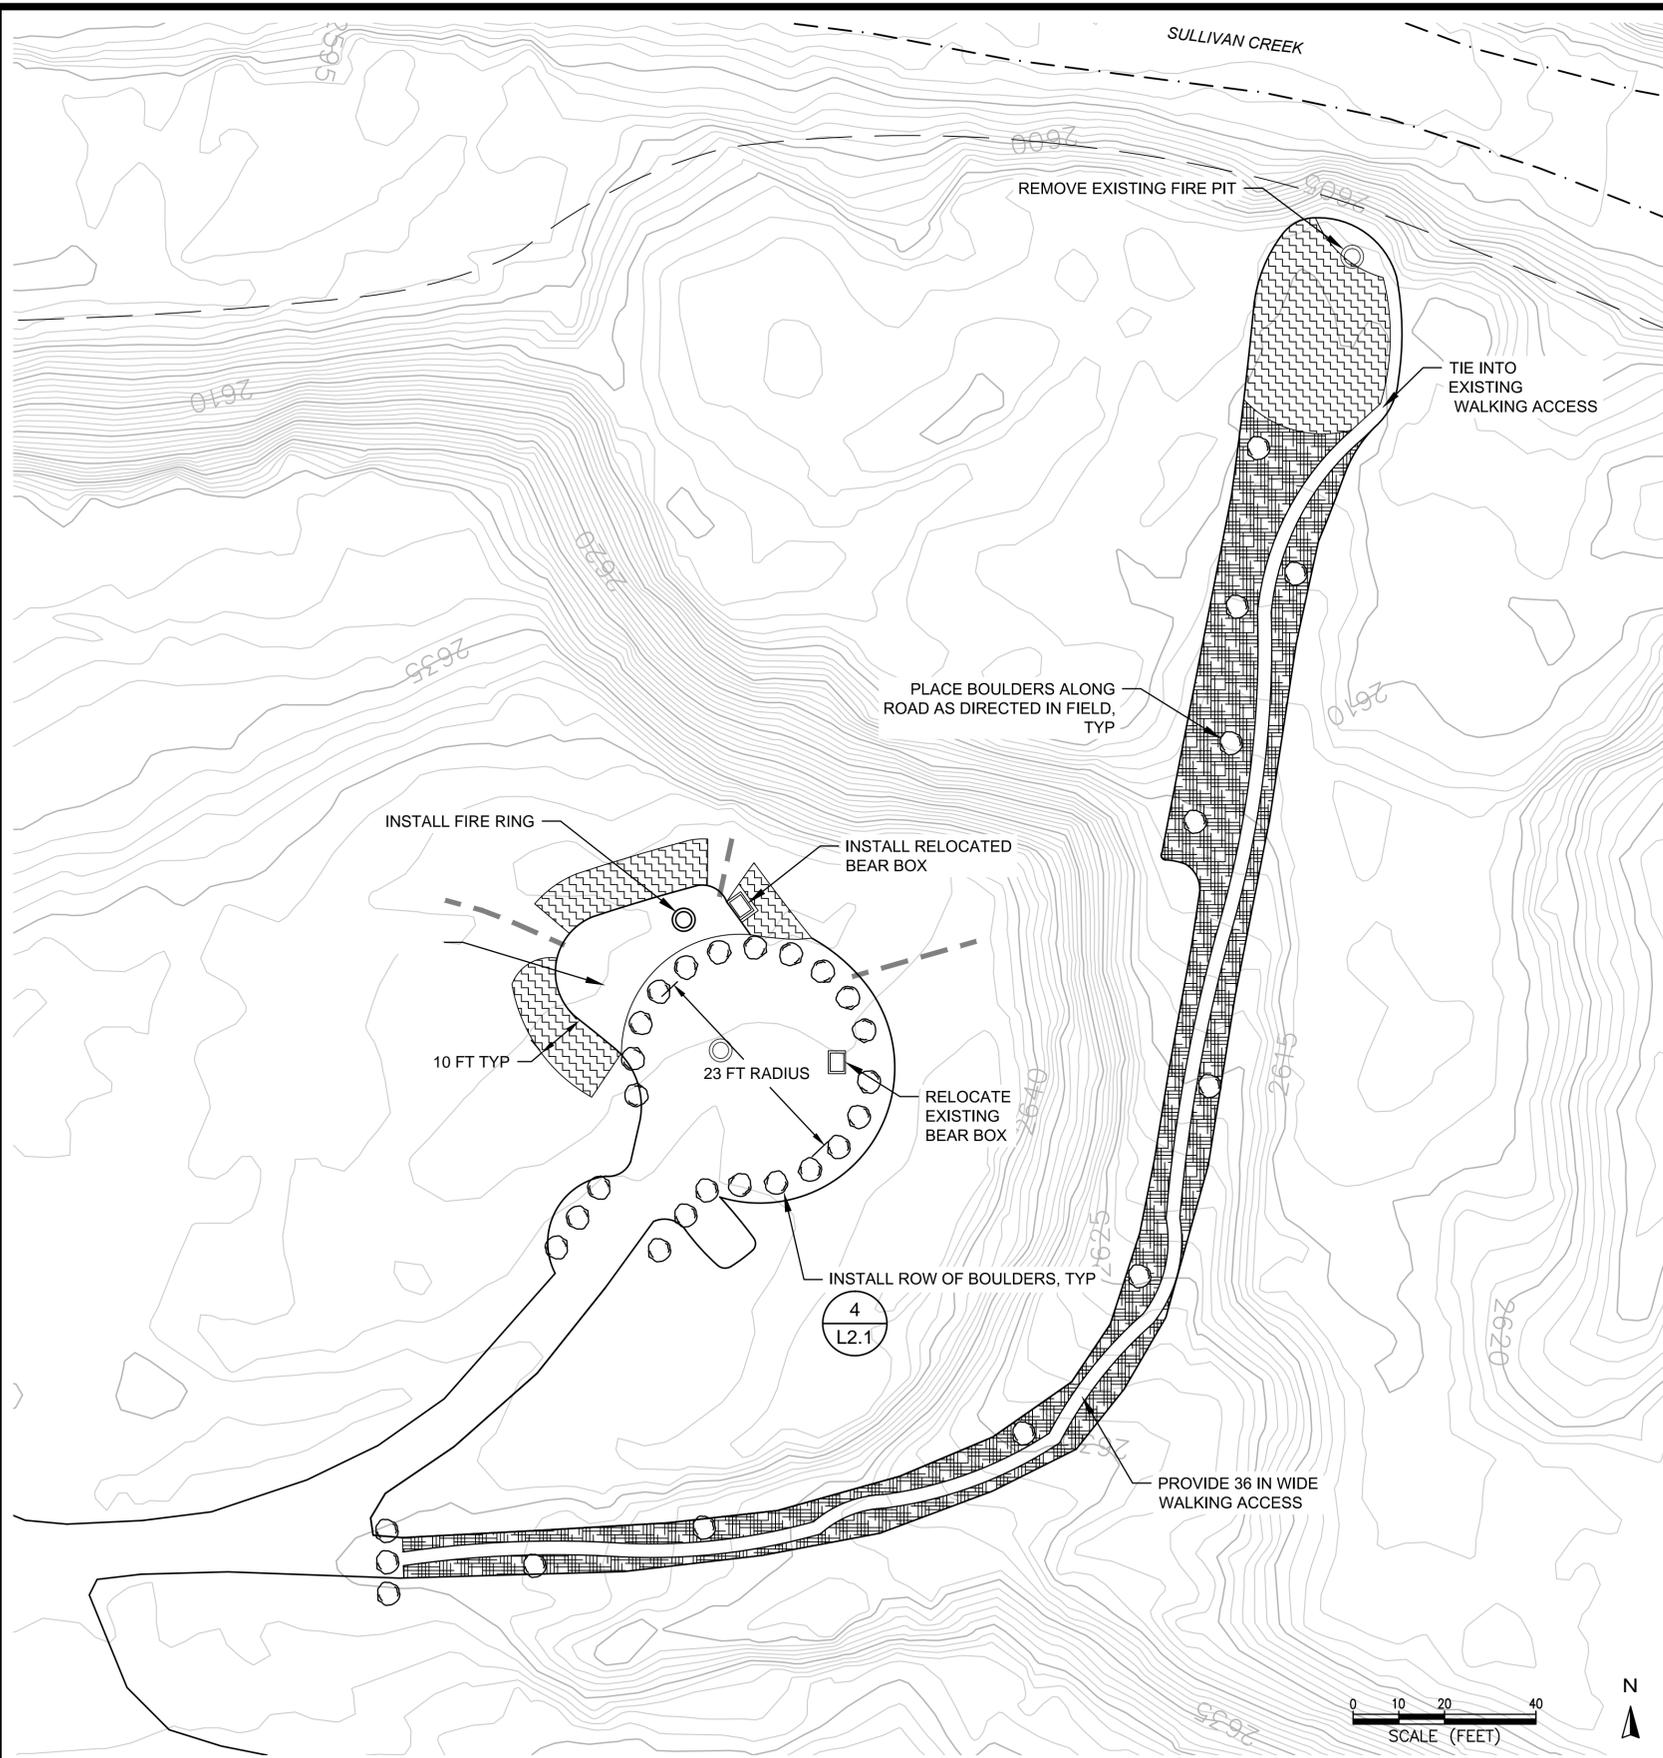

NOTES:

1. THIS UPPER PORTION OF THIS SITE IS DESIGNATED TO REMAIN OPEN. THE LOWER PORTION OF THIS SITE IS DESIGNATED TO BE CLOSED TO CAMPING AND REMAIN OPEN TO DAY USE ONLY.
2. SITE PREPARATION SHALL INCLUDE THE REMOVAL OF INVASIVE PLANT SPECIES, DEBRIS, TRASH, AND UNAUTHORIZED PIT TOILETS AS DIRECTED BY THE CONTRACT ADMINISTRATOR.
3. THIS SITE IS CLASSIFIED AS A SMALL DRS AND SHALL ACCOMMODATE 1-2 VEHICLES AND/OR 1 POP-UP TRAILER (NO RVS).
4. IF TURNAROUND LOCATIONS ARE ADJUSTED IN THE FIELD AS DIRECTED BY THE CONTRACT ADMINISTRATOR, THE OUTSIDE TURNING RADIUS RECOMMENDED FOR AN RV IS 40 FT, THE OUTSIDE TURNING RADIUS FOR A PASSENGER VEHICLE/CAMPER IS 35 FT, AND THE OUTSIDE TURNING RADIUS FOR A PASSENGER VEHICLE IS 23 FT.
5. ALL PROPOSED DESIGN FEATURES SHALL BE PLACED IN THE FIELD AT THE DIRECTION OF THE CONTRACT ADMINISTRATOR PRIOR TO INSTALLATION.
6. PRIOR TO THE INSTALLATION OF ICEBERGING, THE CONDITION OF EXISTING TREES SHALL BE ASSESSED BY THE USFS. TREES THAT HAVE BEEN DETERMINED TO BE HAZARDOUS BY THE CONTRACT ADMINISTRATOR SHALL BE REMOVED. ONCE THE TREES HAVE BEEN REMOVED, DELINEATE AREA OF ICEBERGING AS DIRECTED BY THE CONTRACT ADMINISTRATOR.
7. THE METHOD OF ICEBERGING INSTALLATION TO BE USED FOR EACH AREA SHALL BE AS DIRECTED BY THE CONTRACT ADMINISTRATOR.

 

LEGEND

- | | | | |
|--|------------------|--|-----------------------------------|
| | FIRE PIT (E) | | ICEBERGING (P) |
| | TRAIL (E) | | ROAD RIPPING AND REVEGETATION (P) |
| | BOULDER (E) | | RESTORATION PLANTING (P) |
| | STREAM EDGE | | STREAMBANK PLANTING (P) |
| | FLOOD PRONE AREA | | EARTHEN BERM (P) |
| | | | GRAVEL (P) |
| | | | BOULDER (P) |
| | | | FIRE RING (P) |
| | | | SLASH (P) |

DISPERSED RECREATION SITE 5 (USFS SITE 01) - PLAN VIEW

SITE IS NOT SURVEYED
 ALL IMPROVEMENTS SHOWN ON THE PLAN ARE SCHEMATIC ONLY
 FINAL LOCATIONS WILL BE DIRECTED IN THE FIELD

ESA
 5309 Shilshole Ave NW
 Suite 200
 Seattle, WA 98107
 P: (206) 769-9658
 F: (206) 769-9684

The City of Seattle
 Seattle City Light Department
 700 5th Avenue, Suite 3200
 Seattle, WA 98124-4023


Sullivan Creek DRS Restoration

REVISION NUMBER	
No.	Date / Revision
1	2/27/15 95% SET
2	5/15/15 REVISIONS
3	9/18/15 REVISIONS
4	12/11/15 REVISIONS
5	2/5/16 REVISIONS
6	4/22/16 100% SET

Date	04/22/16	Designed By	AC
Drawn By	DLD	Checked By	GB

Sheet Name
DRS #5 SITE PLAN

Sheet No.
L1.5
 Project No.:
D140442

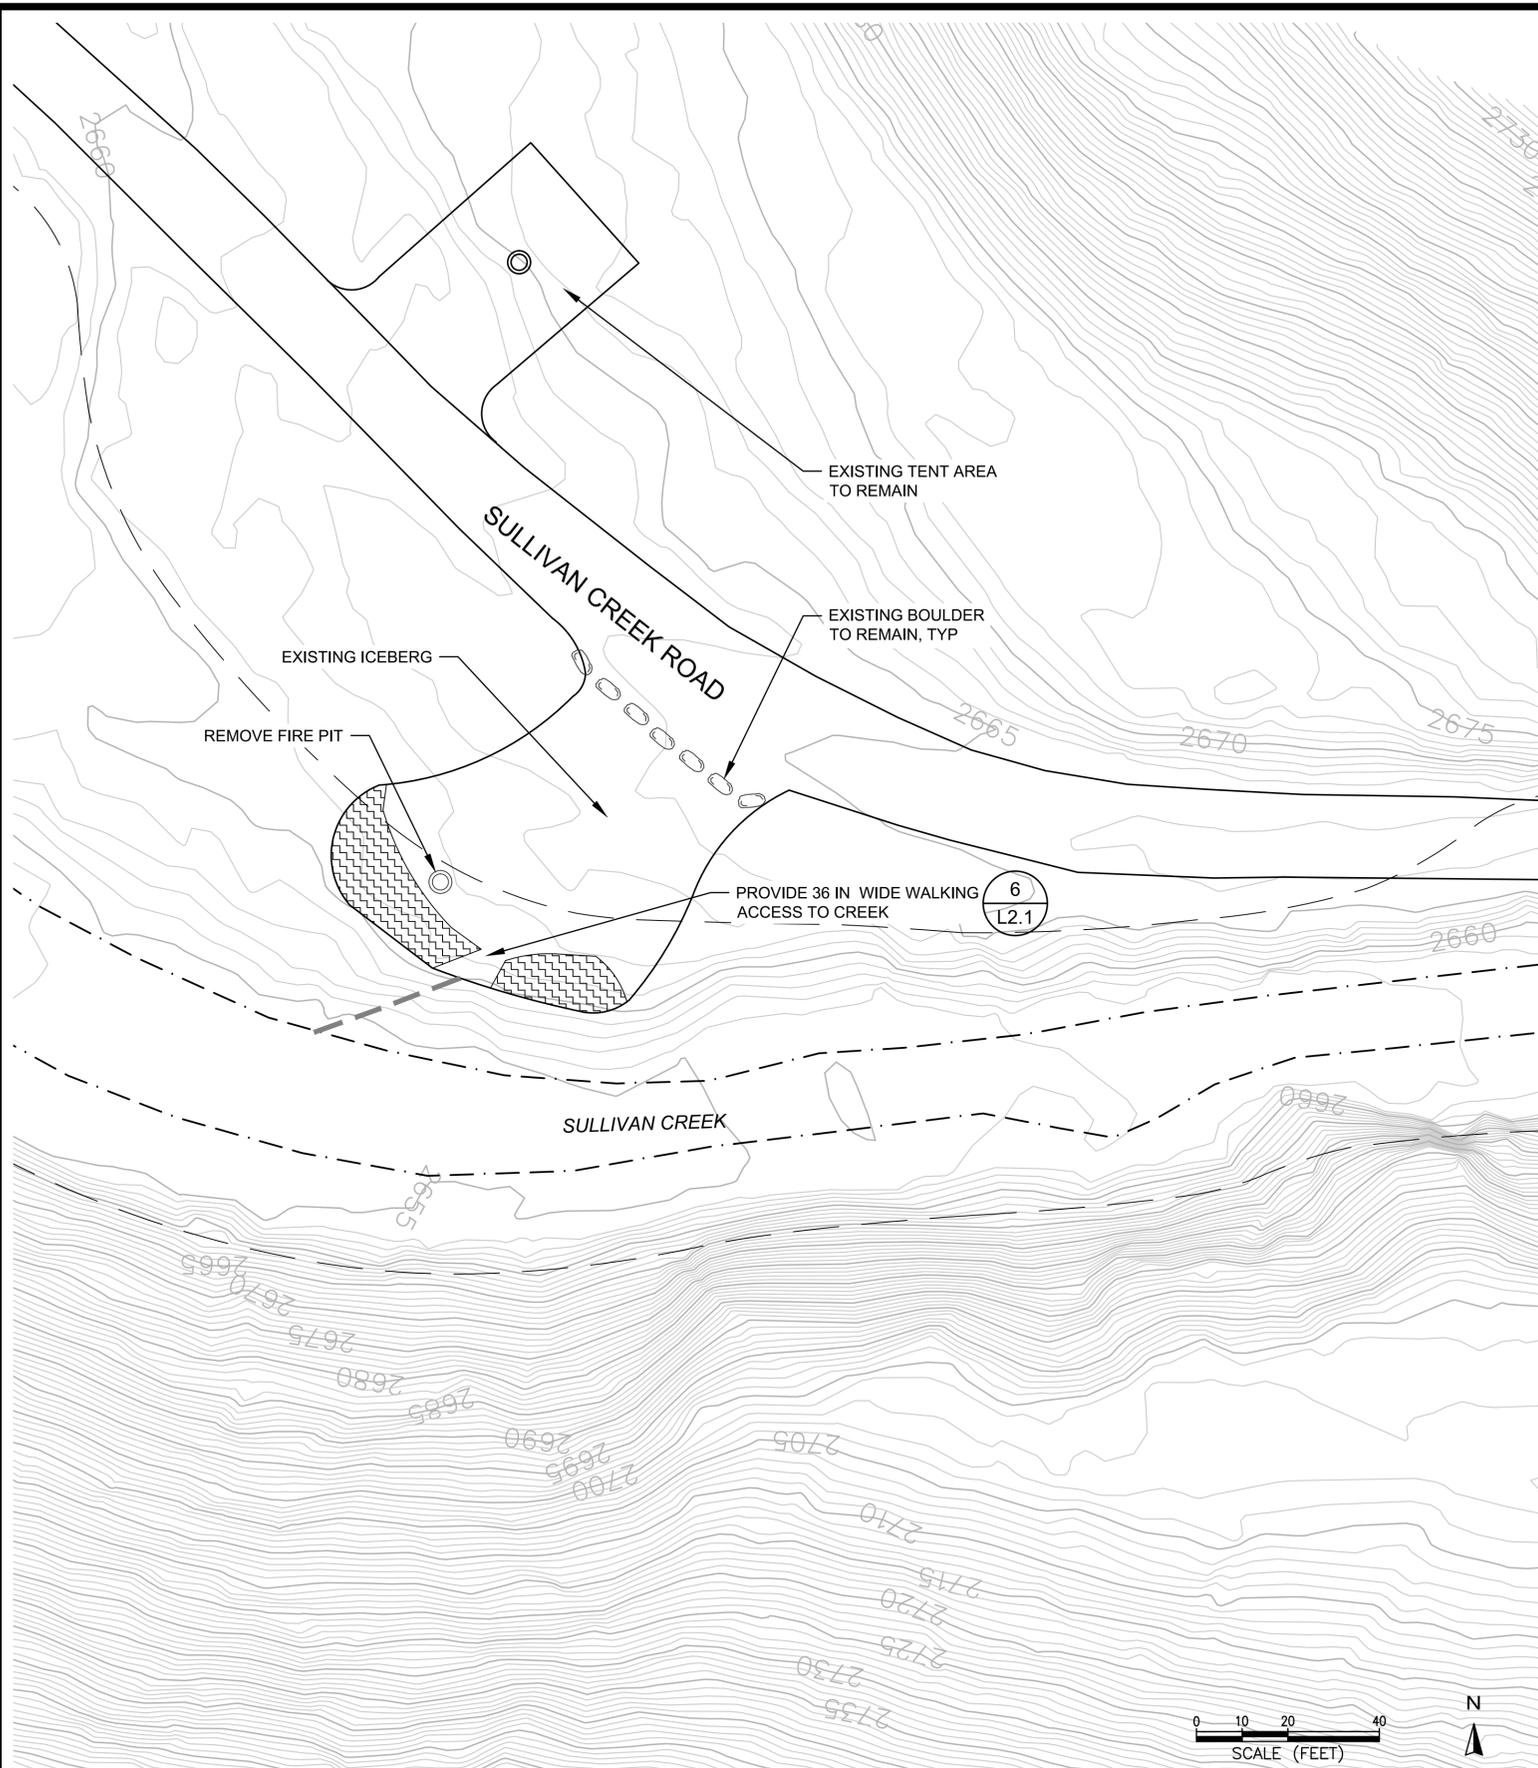

NOTES:

1. THIS SITE HAS BEEN CLOSED TO CAMPING AND IS IN THE PROCESS OF RESTORATION. THIS SITE IS DESIGNATED TO BE CLOSED TO CAMPING AND BE OPEN TO DAY USE ONLY.
2. PROTECT ALL NEWLY ESTABLISHED VEGETATION FROM RECENT RESTORATION EFFORT.
3. SITE PREPARATION SHALL INCLUDE THE REMOVAL OF INVASIVE PLANT SPECIES, DEBRIS, TRASH, AND UNAUTHORIZED PIT TOILETS AS DIRECTED BY THE CONTRACT ADMINISTRATOR.
4. ALL PROPOSED DESIGN FEATURES SHALL BE PLACED IN THE FIELD AT THE DIRECTION OF THE CONTRACT ADMINISTRATOR PRIOR TO INSTALLATION.
5. PLACE TWO BOULDERS AT USFS SITE 2, NORTH OF DRS 6 AND SULLIVAN CREEK ROAD. PLACE IN FIELD AS DIRECTED BY THE CONTRACT ADMINISTRATOR.
6. THE METHOD OF ICEBERGING INSTALLATION TO BE USED FOR EACH AREA SHALL BE AS DIRECTED BY THE CONTRACT ADMINISTRATOR.

6	7	8
L2.1	L2.1	L2.1

LEGEND

- FIRE PIT (E)
- TRAIL (E)
- BOULDER (E)
- STREAM EDGE
- FLOOD PRONE AREA
- ICEBERGING (P)
- ROAD RIPPING AND REVEGETATION (P)
- RESTORATION PLANTING (P)
- STREAMBANK PLANTING (P)
- EARTHEN BERM (P)
- GRAVEL (P)
- BOULDER (P)
- FIRE RING (P)
- SLASH (P)

ESA
 5309 Shilshole Ave NW
 Suite 200
 Seattle, WA 98107
 P: (206) 769-9658
 F: (206) 769-9684

The City of Seattle
 Seattle City Light Department
 700 5th Avenue, Suite 3200
 Seattle, WA 98124-4023

Sullivan Creek DRS Restoration


REVISION NUMBER	
No.	Date
1	2/27/15 95% SET
2	5/15/15 REVISIONS
3	9/18/15 REVISIONS
4	12/11/15 REVISIONS
5	2/5/16 REVISIONS
6	4/22/16 100% SET

Sheet Name
DRS #6 SITE PLAN

Sheet No.
L1.6
 Project No.:
D140442

SITE IS NOT SURVEYED
 ALL IMPROVEMENTS SHOWN ON THE PLAN ARE SCHEMATIC ONLY
 FINAL LOCATIONS WILL BE DIRECTED IN THE FIELD

DISPERSED RECREATION SITE 6 (USFS SITE 02) - PLAN VIEW

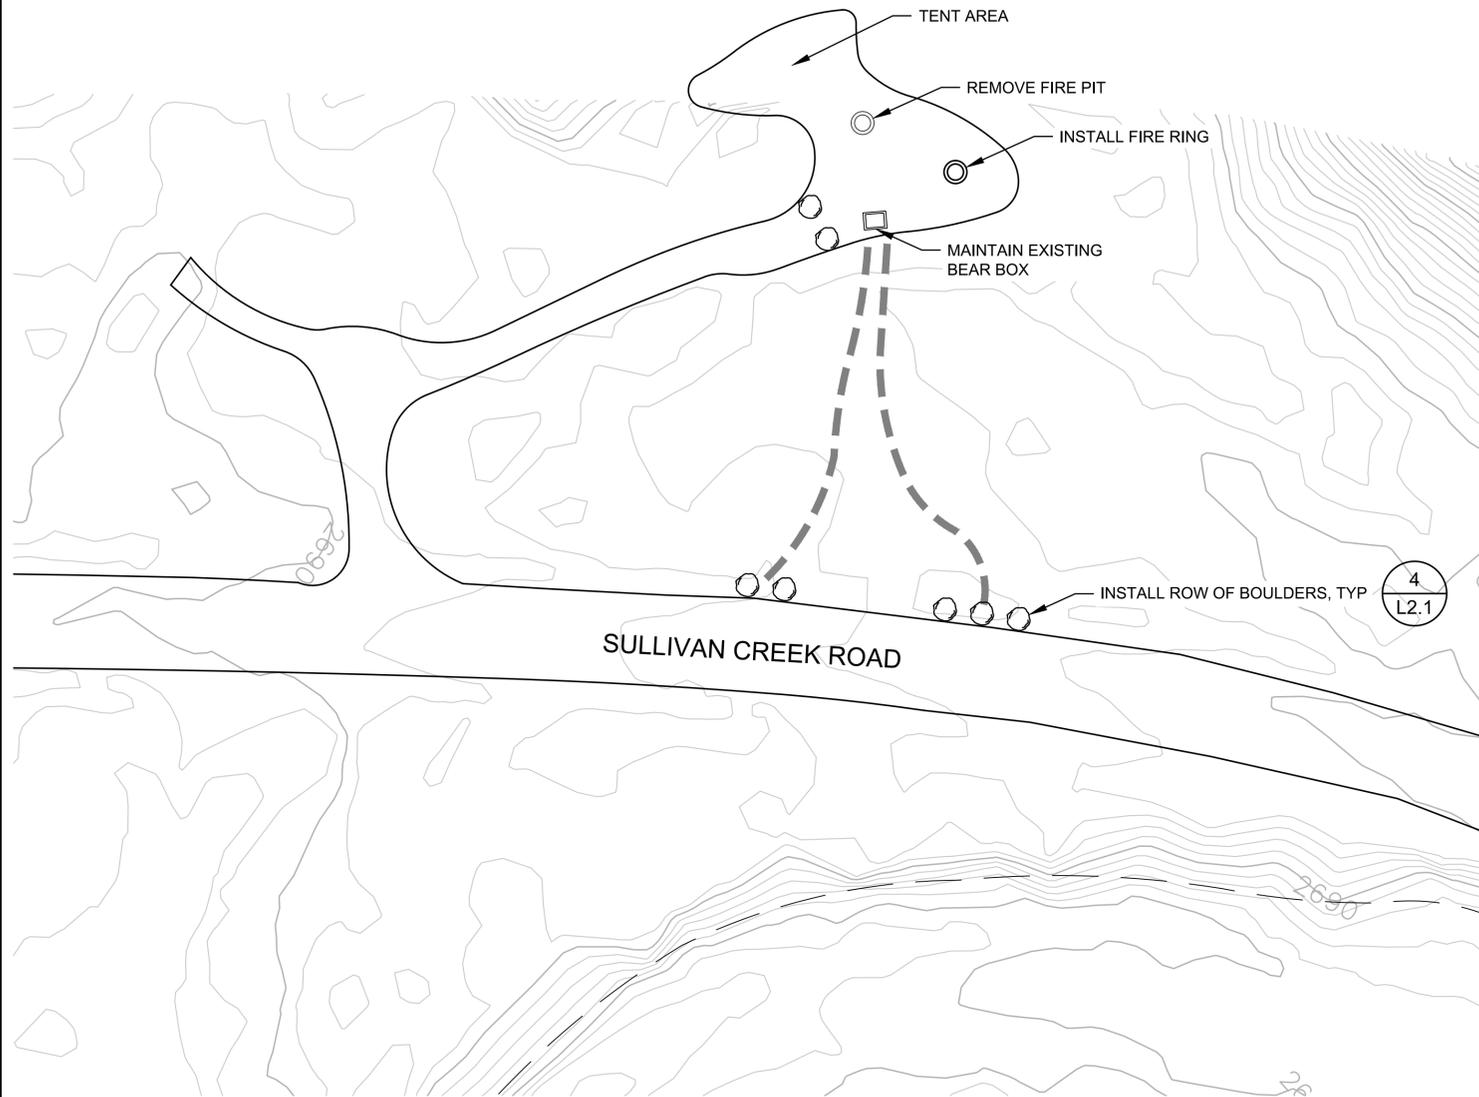

DISPERSED RECREATION SITE 8 (USFS SITE 04) - PLAN VIEW

NOTES:

1. THIS SITE IS DESIGNATED TO REMAIN OPEN.
2. SITE PREPARATION SHALL INCLUDE THE REMOVAL OF INVASIVE PLANT SPECIES, DEBRIS, TRASH, AND UNAUTHORIZED PIT TOILETS AS DIRECTED BY THE CONTRACT ADMINISTRATOR.
3. THIS SITE IS CLASSIFIED AS A SMALL DRS AND SHALL ACCOMMODATE 1-2 VEHICLES AND/OR 1 POP-UP TRAILER (NO RVS).
4. IF TURNAROUND LOCATIONS ARE ADJUSTED IN THE FIELD AS DIRECTED BY THE CONTRACT ADMINISTRATOR, THE OUTSIDE TURNING RADIUS RECOMMENDED FOR AN RV IS 40 FT, THE OUTSIDE TURNING RADIUS FOR A PASSENGER VEHICLE/CAMPER IS 35 FT, AND THE OUTSIDE TURNING RADIUS FOR A PASSENGER VEHICLE IS 23 FT.
5. ALL PROPOSED DESIGN FEATURES SHALL BE PLACED IN THE FIELD AT THE DIRECTION OF THE CONTRACT ADMINISTRATOR PRIOR TO INSTALLATION.

LEGEND

○	FIRE PIT (E)	▤	ICEBERGING (P)
- - -	TRAIL (E)	▥	ROAD RIPPING AND REVEGETATION (P)
○	BOULDER (E)	▽▽▽	RESTORATION PLANTING (P)
- - -	STREAM EDGE	⊕⊕⊕	STREAMBANK PLANTING (P)
- - -	FLOOD PRONE AREA		EARTHEN BERM (P)
		▨	GRAVEL (P)
		○	BOULDER (P)
		⊙	FIRE RING (P)
		↘	SLASH (P)

SITE IS NOT SURVEYED
 ALL IMPROVEMENTS SHOWN ON THE PLAN ARE SCHEMATIC ONLY
 FINAL LOCATIONS WILL BE DIRECTED IN THE FIELD



The City of Seattle
 Seattle City Light Department
 700 5th Avenue, Suite 3200
 Seattle, WA 98124-4023
 Sullivan Creek DRS Restoration


REVISION NUMBER

No.	Date	Revision
1	2/27/15	95% SET
2	5/15/15	REVISIONS
3	9/18/15	REVISIONS
4	12/11/15	REVISIONS
5	2/5/16	REVISIONS
6	4/22/16	100% SET

Date	Designed By
04/22/16	AC
Drawn By	Checked By
DLD	GB


Sheet Name
DRS #8 SITE PLAN

Sheet No.
L1.8
 Project No.:
D140442

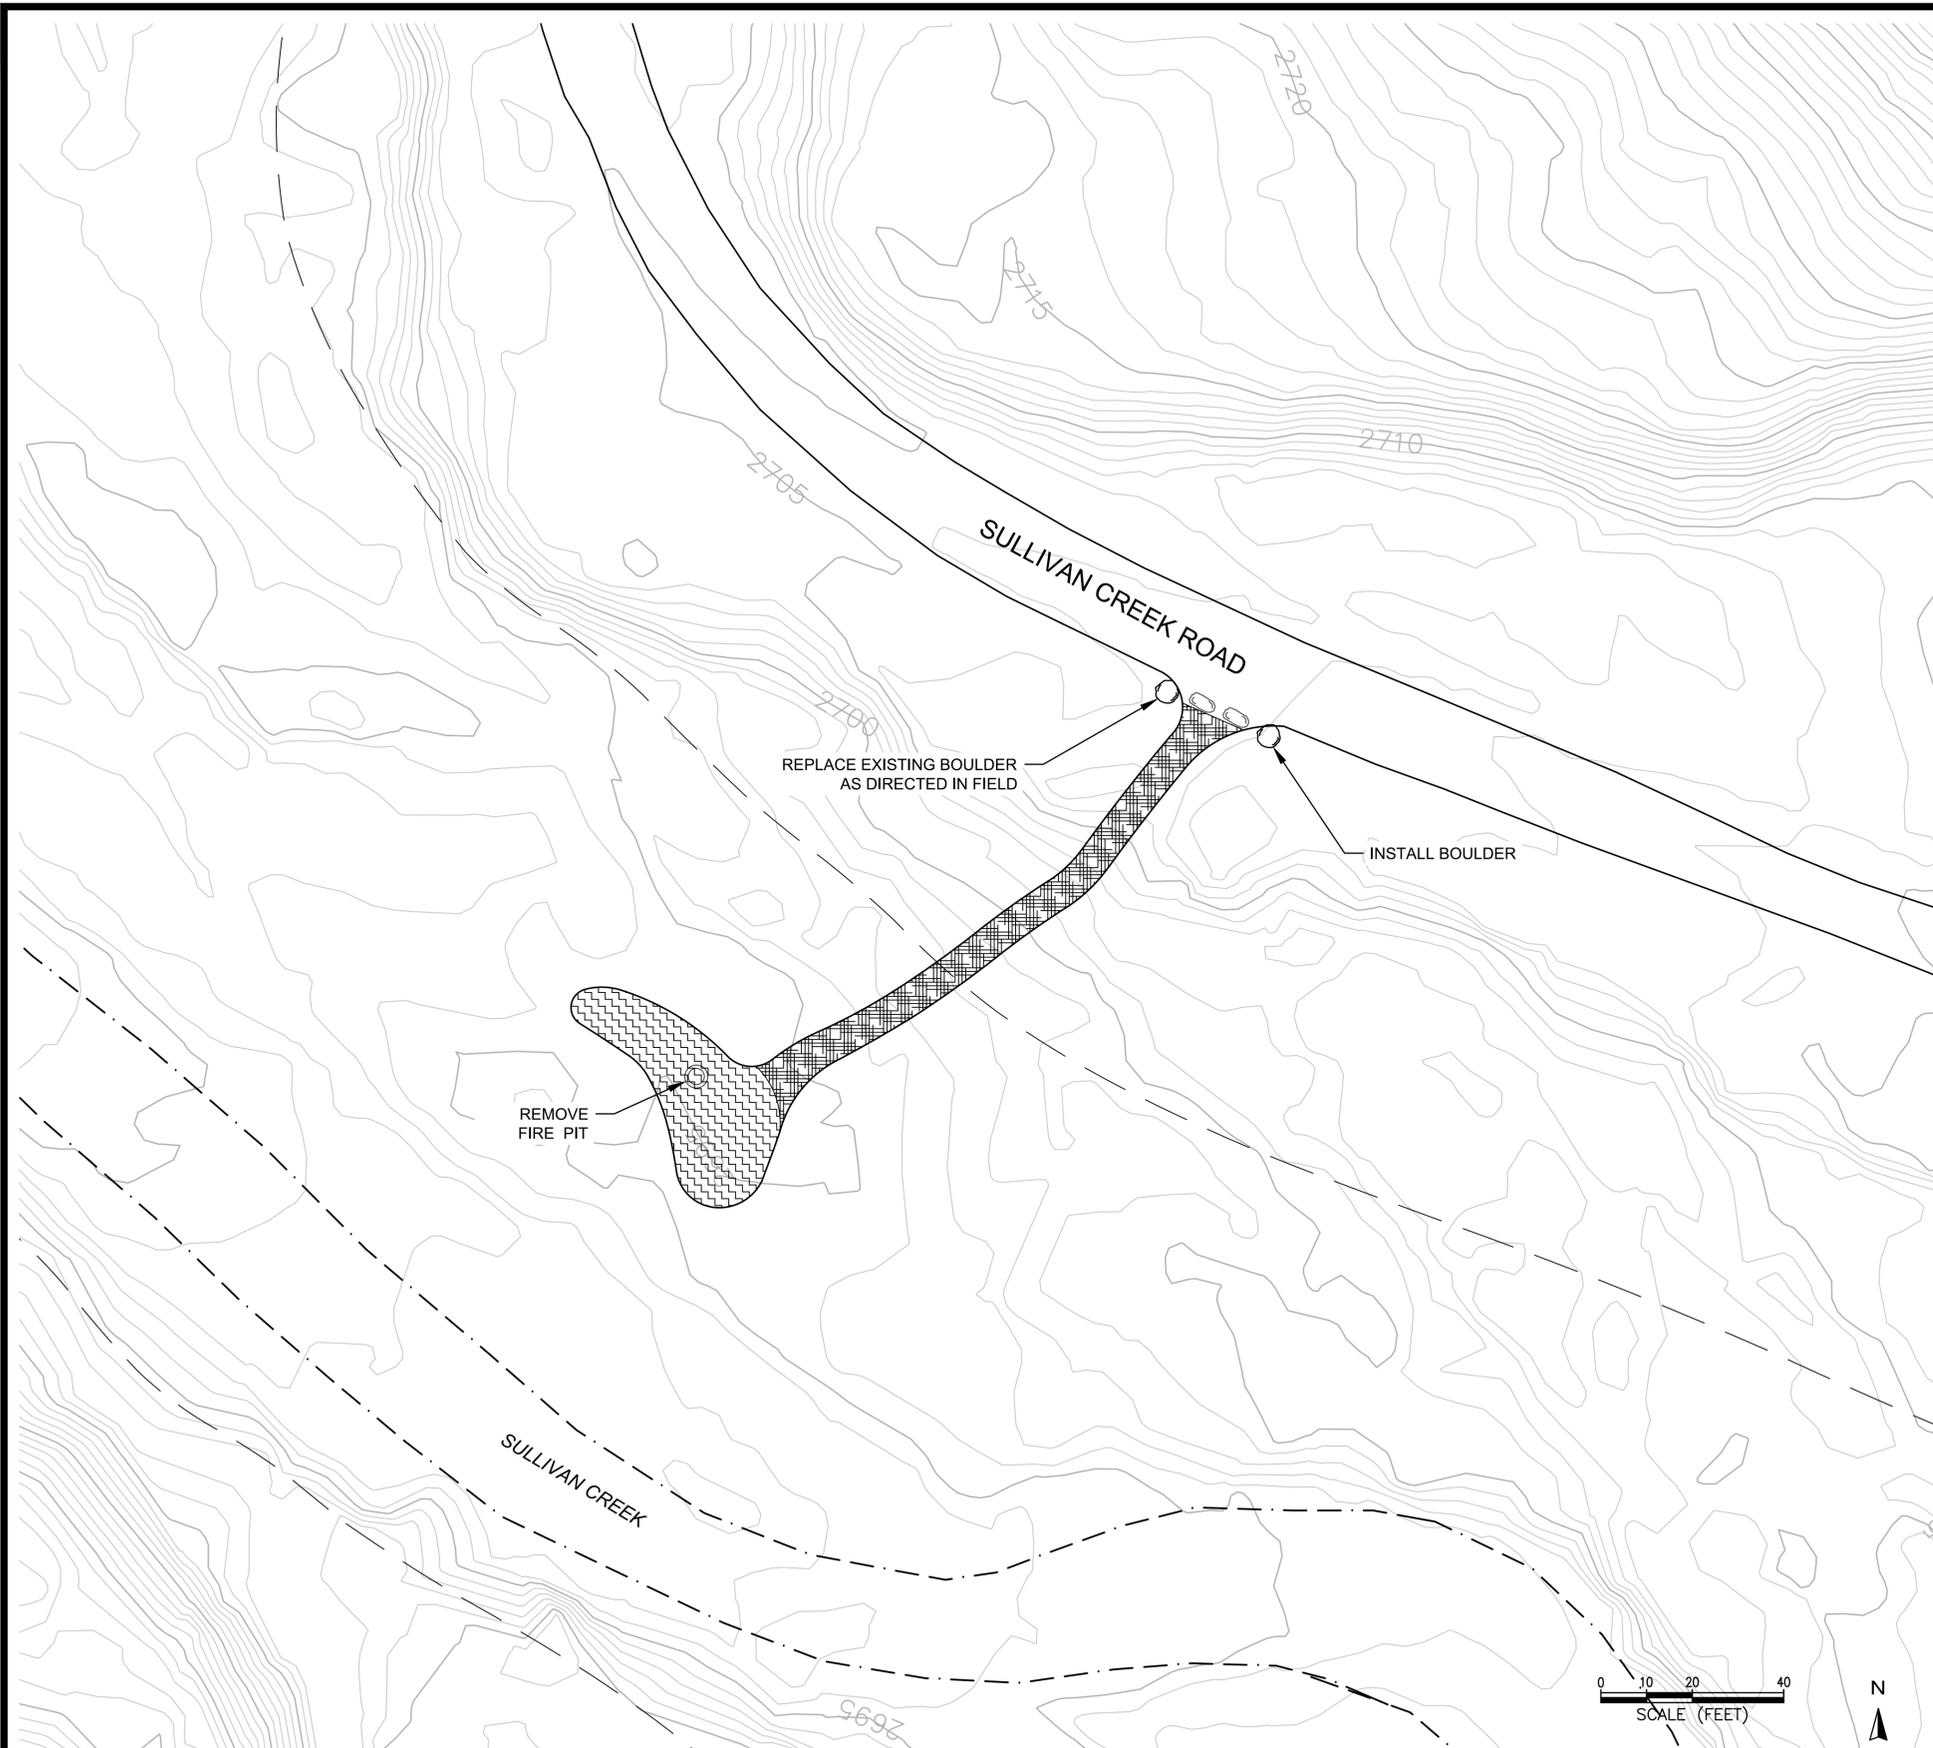


NOTES:

1. THIS SITE IS DESIGNATED TO BE CLOSED.
2. SITE PREPARATION SHALL INCLUDE THE REMOVAL OF INVASIVE PLANT SPECIES, DEBRIS, TRASH, AND UNAUTHORIZED PIT TOILETS AS DIRECTED BY THE CONTRACT ADMINISTRATOR.
3. ALL PROPOSED DESIGN FEATURES SHALL BE PLACED IN THE FIELD AT THE DIRECTION OF THE CONTRACT ADMINISTRATOR PRIOR TO INSTALLATION.
4. PRIOR TO THE INSTALLATION OF ICEBERGING, THE CONDITION OF EXISTING TREES SHALL BE ASSESSED BY THE USFS. TREES THAT HAVE BEEN DETERMINED TO BE HAZARDOUS BY THE CONTRACT ADMINISTRATOR SHALL BE REMOVED. ONCE THE TREES HAVE BEEN REMOVED, DELINEATE AREA OF ICEBERGING AS DIRECTED BY THE CONTRACT ADMINISTRATOR.
5. THE METHOD OF ICEBERGING INSTALLATION TO BE USED FOR EACH AREA SHALL BE AS DIRECTED BY THE CONTRACT ADMINISTRATOR.

 

LEGEND

- FIRE PIT (E)
- TRAIL (E)
- BOULDER (E)
- STREAM EDGE
- FLOOD PRONE AREA
- ICEBERGING (P)
- ROAD RIPPING AND REVEGETATION (P)
- RESTORATION PLANTING (P)
- STREAMBANK PLANTING (P)
- EARTHEN BERM (P)
- GRAVEL (P)
- BOULDER (P)
- FIRE RING (P)
- SLASH (P)

 

DISPERSED RECREATION SITE 9 (USFS SITE 05) - PLAN VIEW

SITE IS NOT SURVEYED
 ALL IMPROVEMENTS SHOWN ON THE PLAN ARE SCHEMATIC ONLY
 FINAL LOCATIONS WILL BE DIRECTED IN THE FIELD

ESA
 5309 Shilshole Ave NW
 Suite 200
 Seattle, WA 98107
 P: (206) 769-9658
 F: (206) 769-9684

The City of Seattle
 Seattle City Light Department
 700 5th Avenue, Suite 3200
 Seattle, WA 98124-4023

Sullivan Creek DRS Restoration


REVISION NUMBER	
No.	Date
1	2/27/15 95% SET
2	5/15/15 REVISIONS
3	9/18/15 REVISIONS
4	12/11/15 REVISIONS
5	2/5/16 REVISIONS
6	4/22/16 100% SET

Date: 04/22/16
 Drawn By: DLD
 Designed By: AC
 Checked By: GB

Sheet Name:
DRS #9 SITE PLAN

Sheet No.:
L1.9


Project No.:
 D140442

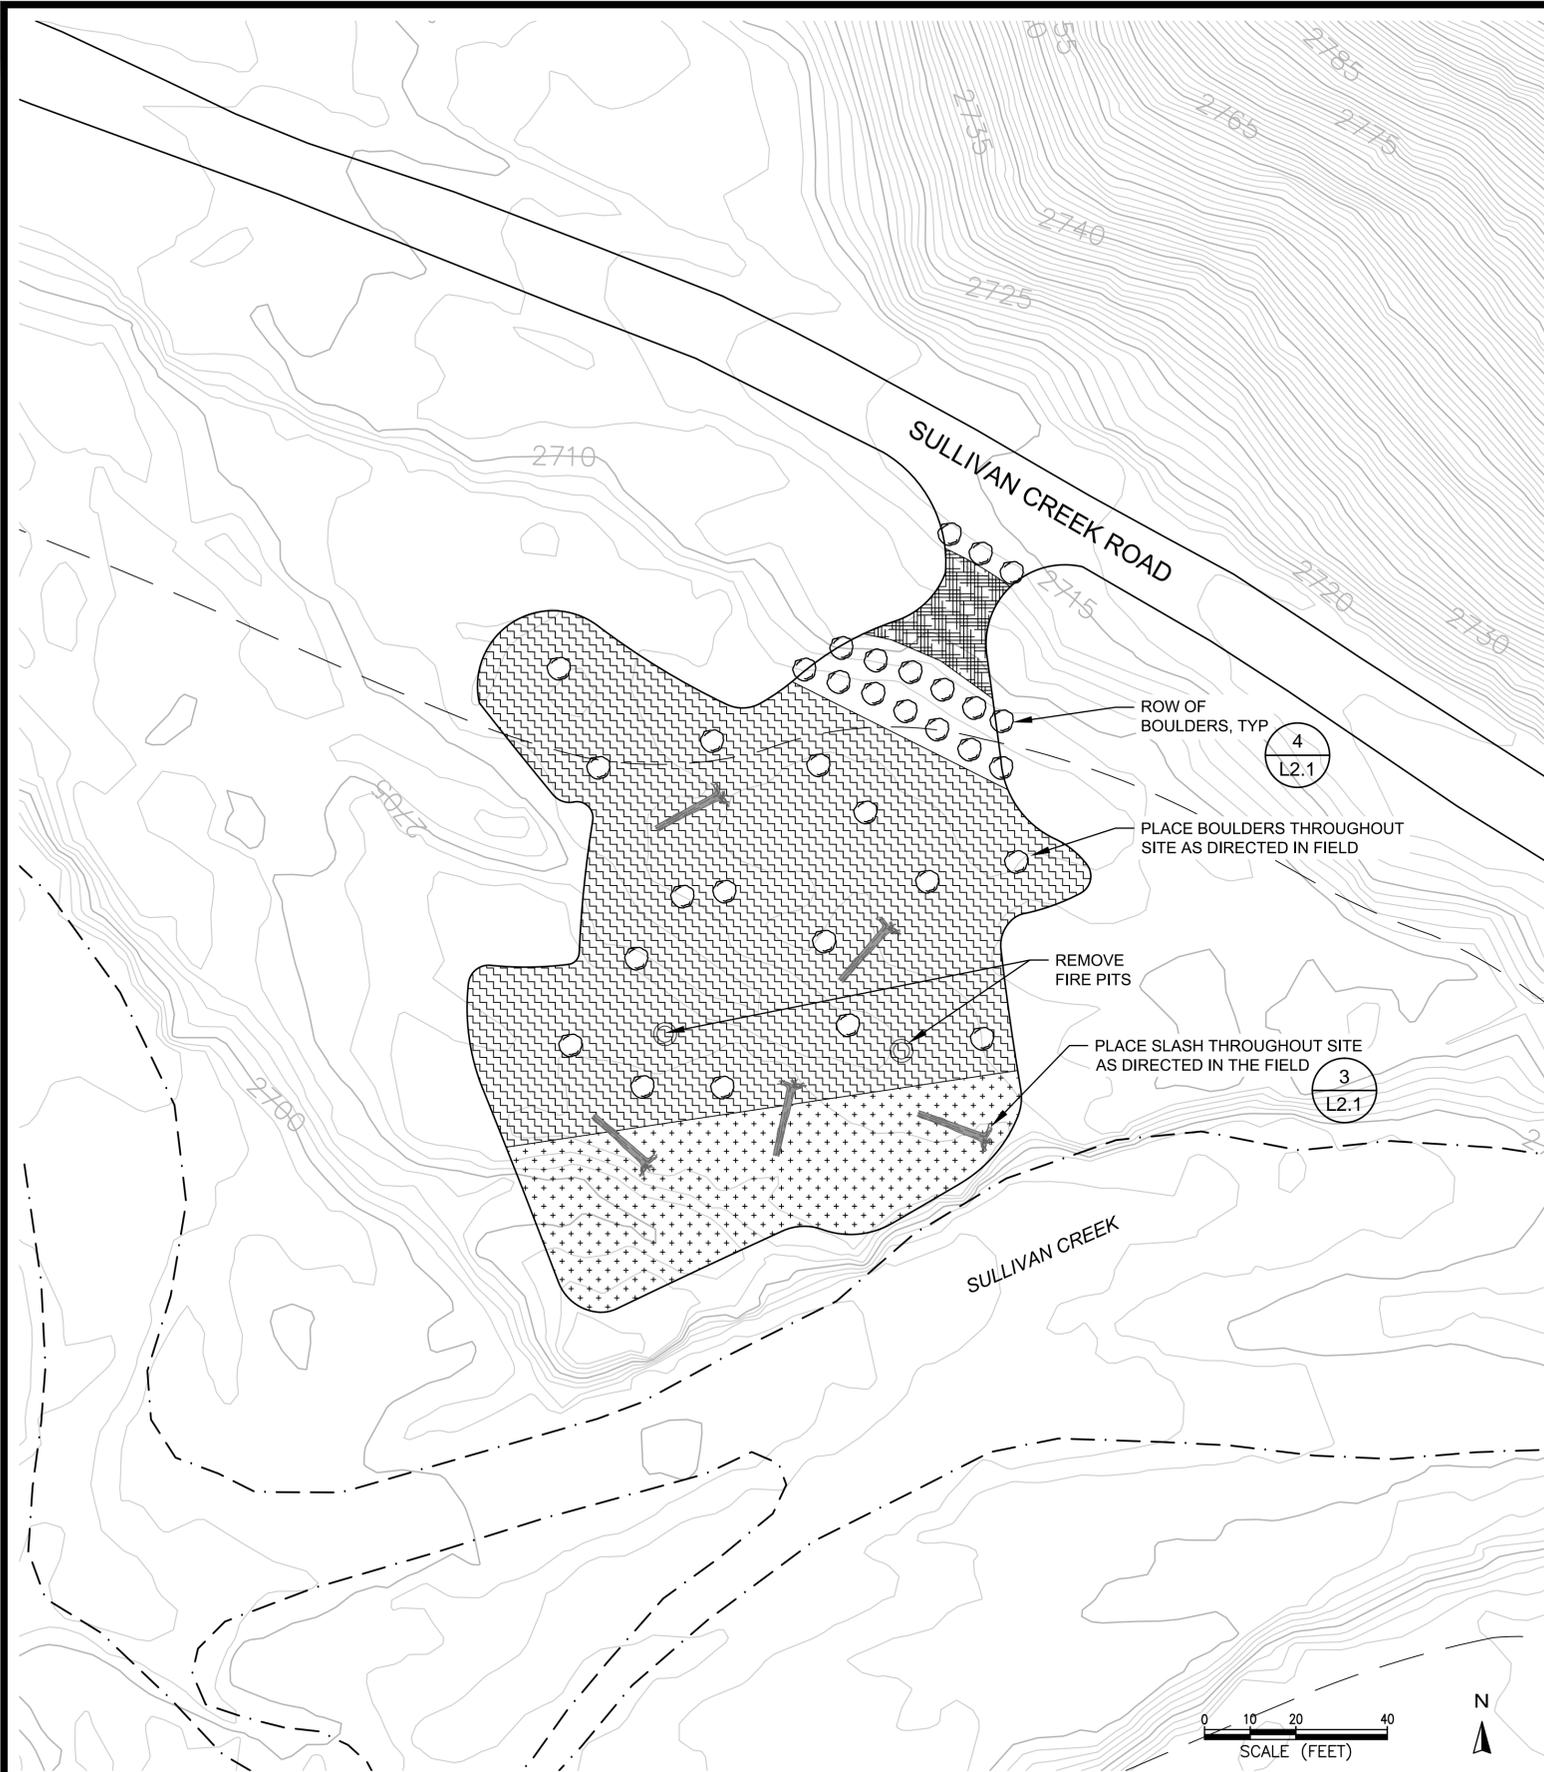

DISPERSED RECREATION SITE 10 (USFS SITE 06) - PLAN VIEW

NOTES:

1. THIS SITE IS DESIGNATED TO BE CLOSED.
2. SITE PREPARATION SHALL INCLUDE THE REMOVAL OF INVASIVE PLANT SPECIES, DEBRIS, TRASH, AND UNAUTHORIZED PIT TOILETS AS DIRECTED BY THE CONTRACT ADMINISTRATOR.
3. ALL PROPOSED DESIGN FEATURES SHALL BE PLACED IN THE FIELD AT THE DIRECTION OF THE CONTRACT ADMINISTRATOR PRIOR TO INSTALLATION.
4. PRIOR TO THE INSTALLATION OF ICEBERGING, THE CONDITION OF EXISTING TREES SHALL BE ASSESSED BY THE USFS. TREES THAT HAVE BEEN DETERMINED TO BE HAZARDOUS BY THE CONTRACT ADMINISTRATOR SHALL BE REMOVED. ONCE THE TREES HAVE BEEN REMOVED, DELINEATE AREA OF ICEBERGING AS DIRECTED BY THE CONTRACT ADMINISTRATOR.
5. THE METHOD OF ICEBERGING INSTALLATION TO BE USED FOR EACH AREA SHALL BE AS DIRECTED BY THE CONTRACT ADMINISTRATOR.

 

LEGEND

- | | | | |
|--|------------------|--|-----------------------------------|
| | FIRE PIT (E) | | ICEBERGING (P) |
| | TRAIL (E) | | ROAD RIPPING AND REVEGETATION (P) |
| | BOULDER (E) | | RESTORATION PLANTING (P) |
| | STREAM EDGE | | STREAMBANK PLANTING (P) |
| | FLOOD PRONE AREA | | EARTHEN BERM (P) |
| | | | GRAVEL (P) |
| | | | BOULDER (P) |
| | | | FIRE RING (P) |
| | | | SLASH (P) |

ESA
 5309 Shilshole Ave NW
 Suite 200
 Seattle, WA 98107
 P: (206) 769-9658
 F: (206) 769-9684

The City of Seattle
 Seattle City Light Department
 700 5th Avenue, Suite 3200
 Seattle, WA 98124-4023

Sullivan Creek DRS Restoration


REVISION NUMBER	
No.	Date
1	2/27/15 95% SET
2	5/15/15 REVISIONS
3	9/18/15 REVISIONS
4	12/11/15 REVISIONS
5	2/5/16 REVISIONS
6	4/22/16 100% SET

Date	Designed By
04/22/16	AC
Drawn By	Checked By
DLD	GB

Sheet Name
DRS #10 SITE PLAN

Sheet No.
L1.10
 Project No.:
 D140442

SITE IS NOT SURVEYED
 ALL IMPROVEMENTS SHOWN ON THE PLAN ARE SCHEMATIC ONLY
 FINAL LOCATIONS WILL BE DIRECTED IN THE FIELD

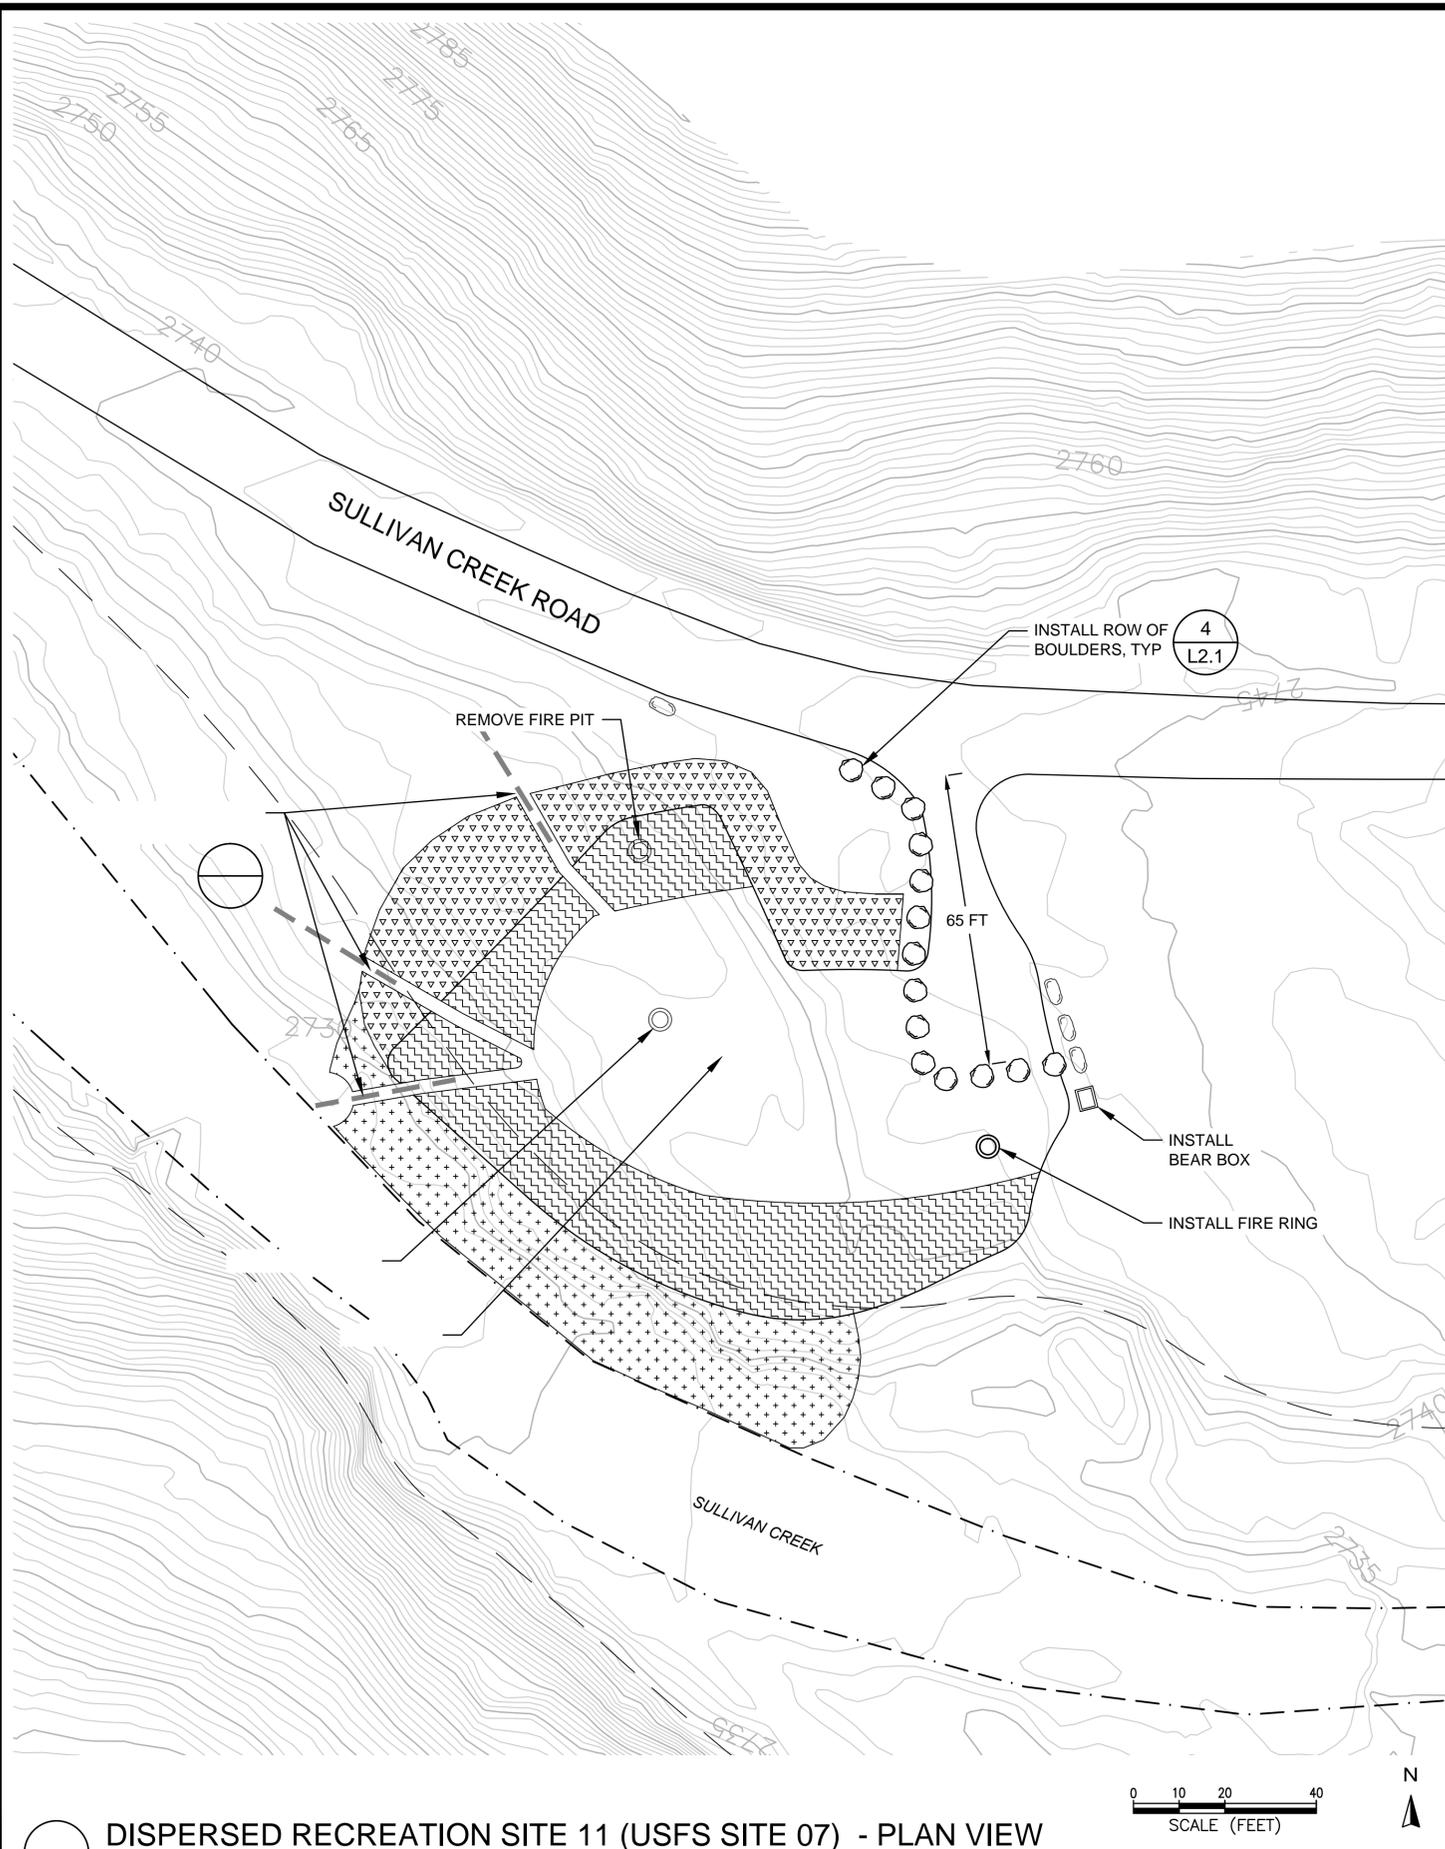

DISPERSED RECREATION SITE 11 (USFS SITE 07) - PLAN VIEW

NOTES:

1. THIS SITE IS DESIGNATED TO REMAIN OPEN.
2. SITE PREPARATION SHALL INCLUDE THE REMOVAL OF INVASIVE PLANT SPECIES, DEBRIS, TRASH, AND UNAUTHORIZED PIT TOILETS AS DIRECTED BY THE CONTRACT ADMINISTRATOR.
3. ALL PROPOSED DESIGN FEATURES SHALL BE PLACED IN THE FIELD AT THE DIRECTION OF THE CONTRACT ADMINISTRATOR PRIOR TO INSTALLATION.
4. THIS SITE IS CLASSIFIED AS A SMALL DRS AND SHALL ACCOMMODATE 1-2 VEHICLES AND/OR 1 POP-UP TRAILER (NO RVS).
5. PRIOR TO THE INSTALLATION OF ICEBERGING, THE CONDITION OF EXISTING TREES SHALL BE ASSESSED BY THE USFS. TREES THAT HAVE BEEN DETERMINED TO BE HAZARDOUS BY THE CONTRACT ADMINISTRATOR SHALL BE REMOVED. ONCE THE TREES HAVE BEEN REMOVED, DELINEATE AREA OF ICEBERGING AS DIRECTED BY THE CONTRACT ADMINISTRATOR.
6. THE METHOD OF ICEBERGING INSTALLATION TO BE USED FOR EACH AREA SHALL BE AS DIRECTED BY THE CONTRACT ADMINISTRATOR.

6	7	8
L2.1	L2.1	L2.1

LEGEND

	FIRE PIT (E)		ICEBERGING (P)
	TRAIL (E)		ROAD RIPPING AND REVEGETATION (P)
	BOULDER (E)		RESTORATION PLANTING (P)
	STREAM EDGE		STREAMBANK PLANTING (P)
	FLOOD PRONE AREA		EARTHEN BERM (P)
			GRAVEL (P)
			BOULDER (P)
			FIRE RING (P)
			SLASH (P)

ESA
 5309 Shilshole Ave NW
 Suite 200
 Seattle, WA 98107
 P: (206) 769-9658
 F: (206) 769-9684

The City of Seattle
 Seattle City Light Department
 700 5th Avenue, Suite 3200
 Seattle, WA 98124-4023

Sullivan Creek DRS Restoration

REVISION NUMBER

No.	Date	Revision
1	2/27/15	95% SET
2	5/15/15	REVISIONS
3	9/18/15	REVISIONS
4	12/11/15	REVISIONS
5	2/5/16	REVISIONS
6	4/22/16	100% SET


Date	Designed By
04/22/16	AC
Drawn By	Checked By
DLD	GB

Sheet Name
DRS #11 SITE PLAN

Sheet No.
L1.11

Project No.:
 D140442


SITE IS NOT SURVEYED
 ALL IMPROVEMENTS SHOWN ON THE PLAN ARE SCHEMATIC ONLY
 FINAL LOCATIONS WILL BE DIRECTED IN THE FIELD

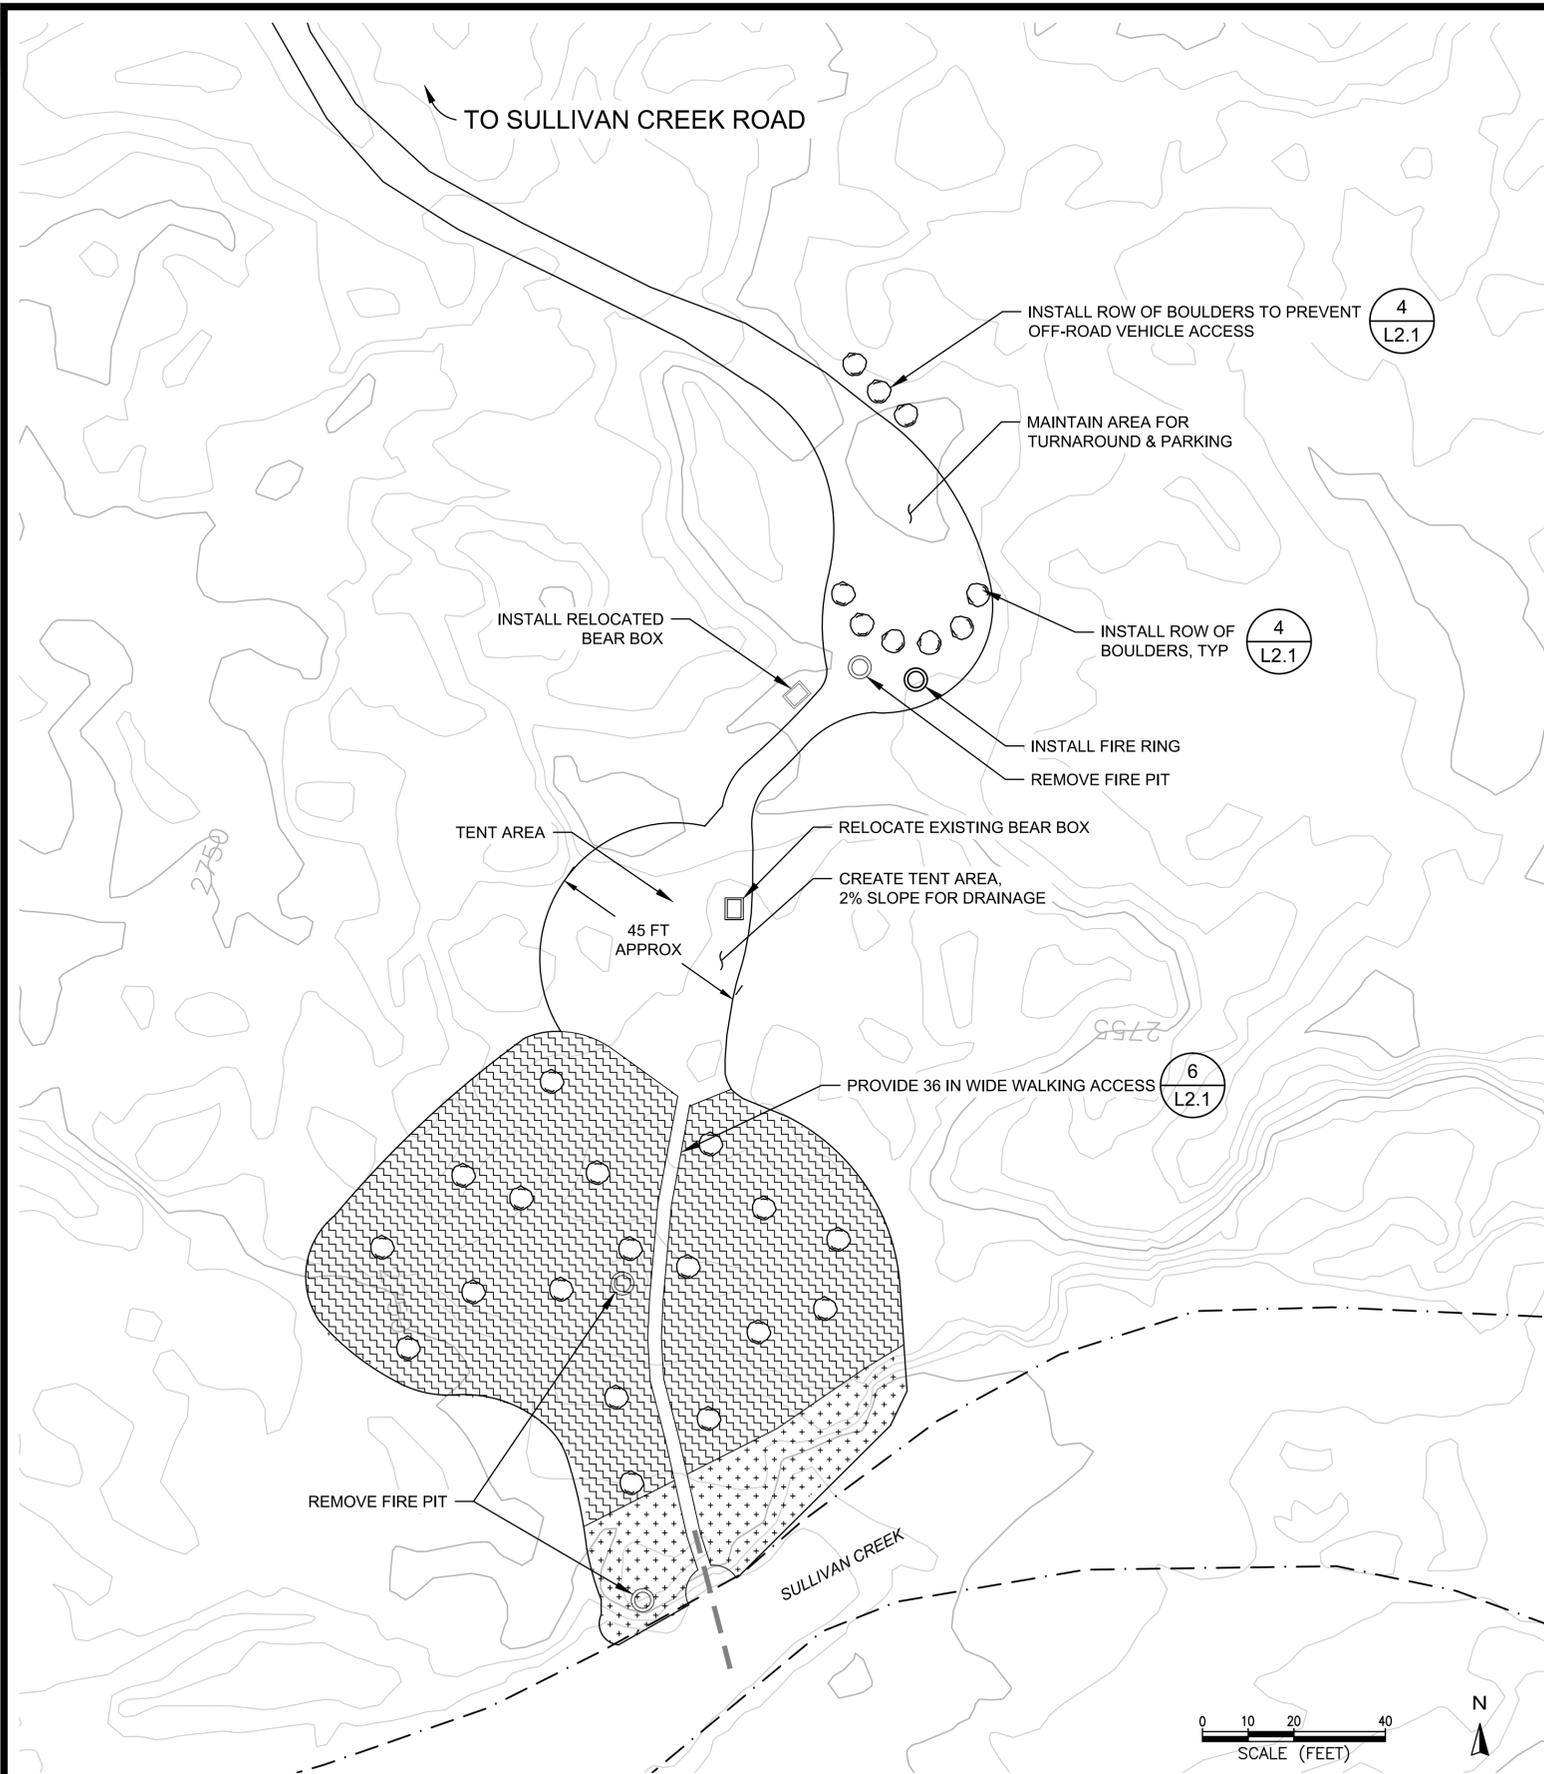

DISPERSED RECREATION SITE 12 (USFS SITE 08) - PLAN VIEW

NOTES:

1. THIS SITE IS DESIGNATED TO REMAIN OPEN.
2. ENTIRE SITE IS WITHIN FLOOD PRONE AREA.
3. SITE PREPARATION SHALL INCLUDE THE REMOVAL OF INVASIVE PLANT SPECIES, DEBRIS, TRASH, AND UNAUTHORIZED PIT TOILETS AS DIRECTED BY THE CONTRACT ADMINISTRATOR.
4. THIS SITE IS CLASSIFIED AS A SMALL DRS AND SHALL ACCOMMODATE 1-2 VEHICLES AND/OR 1 POP-UP TRAILER (NO RVS).
5. IF TURNAROUND LOCATION IS ADJUSTED IN THE FIELD AS DIRECTED BY THE CONTRACT ADMINISTRATOR, THE OUTSIDE TURNING RADIUS RECOMMENDED FOR AN RV IS 40 FT, THE OUTSIDE TURNING RADIUS FOR A PASSENGER VEHICLE/CAMPER IS 35 FT, AND THE OUTSIDE TURNING RADIUS FOR A PASSENGER VEHICLE IS 23 FT. HOWEVER, THESE DIMENSIONS MAY NOT BE POSSIBLE DUE TO SITE CONSTRAINTS.
6. ALL PROPOSED DESIGN FEATURES SHALL BE PLACED IN THE FIELD AT THE DIRECTION OF THE CONTRACT ADMINISTRATOR PRIOR TO INSTALLATION.
7. PROVIDE SIGN WITH VEHICLE SIZE RESTRICTION WARNING AT DRIVEWAY ENTRANCE AS DIRECTED BY THE CONTRACT ADMINISTRATOR.
8. PRIOR TO THE INSTALLATION OF ICEBERGING, THE CONDITION OF EXISTING TREES SHALL BE ASSESSED BY THE USFS. TREES THAT HAVE BEEN DETERMINED TO BE HAZARDOUS BY THE CONTRACT ADMINISTRATOR SHALL BE REMOVED. ONCE THE TREES HAVE BEEN REMOVED, DELINEATE AREA OF ICEBERGING AS DIRECTED BY THE CONTRACT ADMINISTRATOR.
9. THE METHOD OF ICEBERGING INSTALLATION TO BE USED FOR EACH AREA SHALL BE AS DIRECTED BY THE CONTRACT ADMINISTRATOR.

 

LEGEND

- | | | | |
|--|------------------|--|-----------------------------------|
| | FIRE PIT (E) | | ICEBERGING (P) |
| | TRAIL (E) | | ROAD RIPPING AND REVEGETATION (P) |
| | BOULDER (E) | | RESTORATION PLANTING (P) |
| | STREAM EDGE | | STREAMBANK PLANTING (P) |
| | FLOOD PRONE AREA | | EARTHEN BERM (P) |
| | | | GRAVEL (P) |
| | | | BOULDER (P) |
| | | | FIRE RING (P) |
| | | | SLASH (P) |

SITE IS NOT SURVEYED
 ALL IMPROVEMENTS SHOWN ON THE PLAN ARE SCHEMATIC ONLY
 FINAL LOCATIONS WILL BE DIRECTED IN THE FIELD

ESA
 5309 Shilshole Ave NW
 Suite 200
 Seattle, WA 98107
 P: (206) 769-9658
 F: (206) 769-9684

The City of Seattle
 Seattle City Light Department
 700 5th Avenue, Suite 3200
 Seattle, WA 98124-4023


Sullivan Creek DRS Restoration

REVISION NUMBER	
No.	Date
1	2/27/15 95% SET
2	5/15/15 REVISIONS
3	9/18/15 REVISIONS
4	12/11/15 REVISIONS
5	2/5/16 REVISIONS
6	4/22/16 100% SET

Sheet Name
DRS #12 SITE PLAN

Sheet No.
L1.12


Project No.
D140442

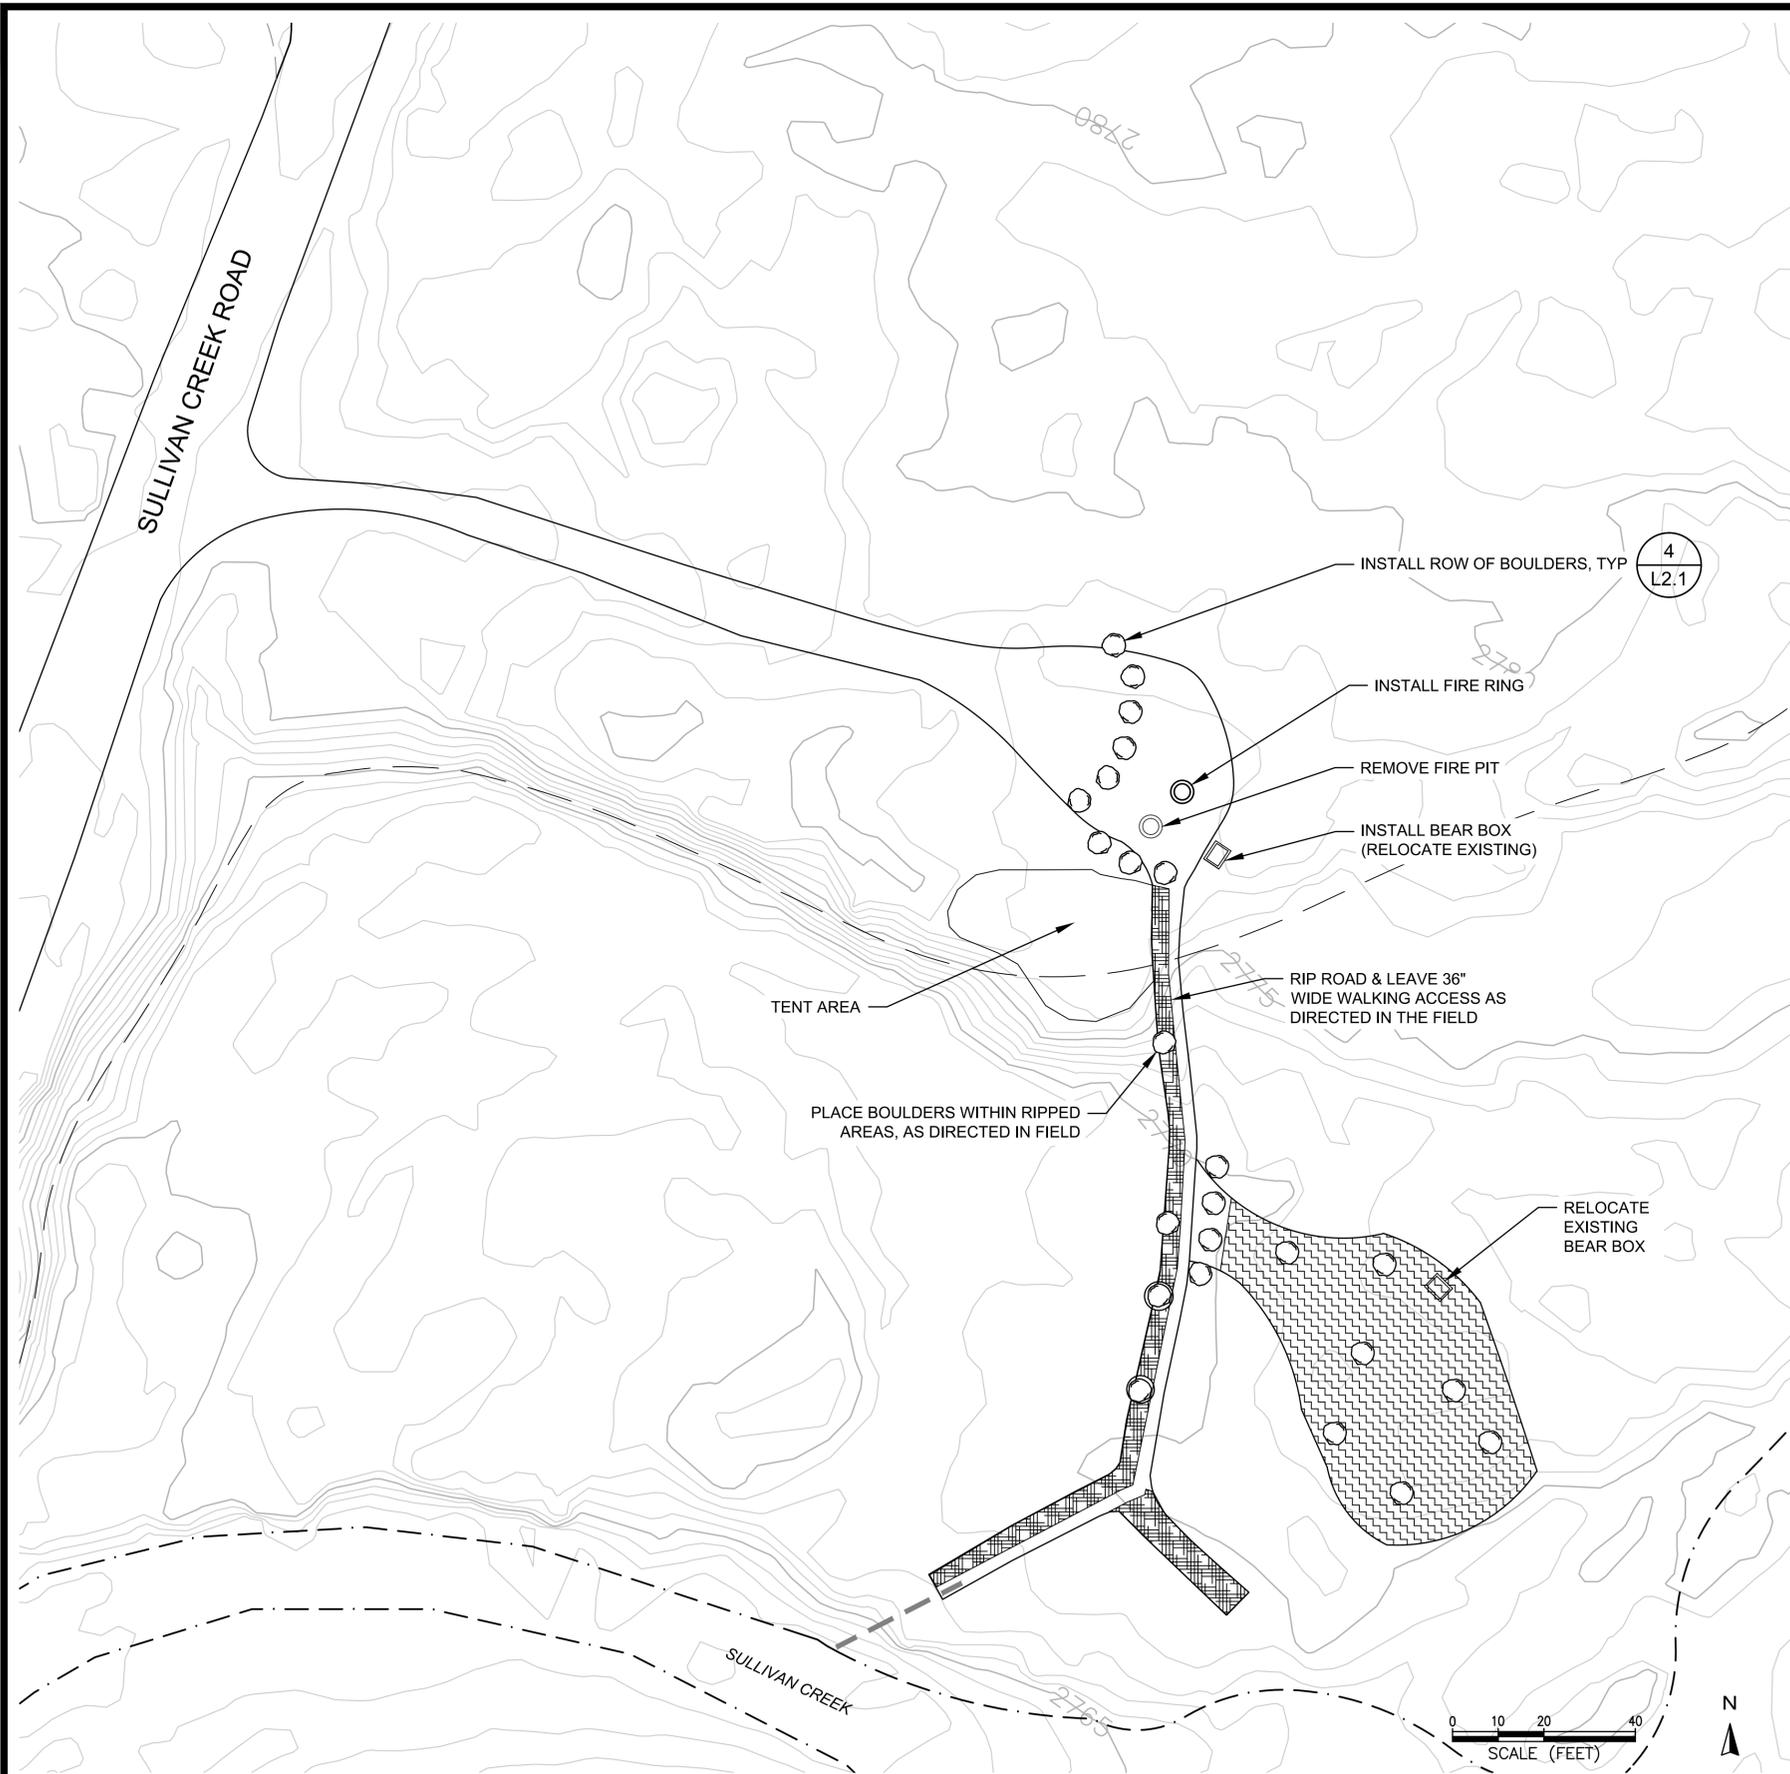

DISPERSED RECREATION SITE 13 (USFS 9) - PLAN VIEW

NOTES:

1. THIS SITE IS DESIGNATED TO REMAIN OPEN
2. SITE PREPARATION SHALL INCLUDE THE REMOVAL OF INVASIVE PLANT SPECIES, DEBRIS, TRASH, AND UNAUTHORIZED PIT TOILETS AS DIRECTED BY THE CONTRACT ADMINISTRATOR.
3. ALL PROPOSED DESIGN FEATURES SHALL BE PLACED IN THE FIELD AT THE DIRECTION OF THE CONTRACT ADMINISTRATOR PRIOR TO INSTALLATION.
4. THIS SITE IS CLASSIFIED AS A SMALL DRS AND SHALL ACCOMMODATE 1-2 VEHICLES AND/OR 1 POP-UP TRAILER (NO RVS).
5. IF TURNAROUND LOCATIONS ARE ADJUSTED IN THE FIELD AS DIRECTED BY THE CONTRACT ADMINISTRATOR, THE OUTSIDE TURNING RADIUS RECOMMENDED FOR AN RV IS 40 FT, THE OUTSIDE TURNING RADIUS FOR A PASSENGER VEHICLE/CAMPER IS 35 FT, AND THE OUTSIDE TURNING RADIUS FOR A PASSENGER VEHICLE IS 23 FT. HOWEVER, THESE DIMENSIONS MAY NOT BE POSSIBLE DUE TO SITE CONSTRAINTS.
6. ROAD RIPPING SHALL BE COMPLETED IN A MANNER THAT DOES NOT DISTURB EXISTING TREES, SEE SPECIFICATIONS.
7. PRIOR TO THE INSTALLATION OF ICEBERGING, THE CONDITION OF EXISTING TREES SHALL BE ASSESSED BY THE USFS. TREES THAT HAVE BEEN DETERMINED TO BE HAZARDOUS BY THE CONTRACT ADMINISTRATOR SHALL BE REMOVED. ONCE THE TREES HAVE BEEN REMOVED, DELINEATE AREA OF ICEBERGING AS DIRECTED BY THE CONTRACT ADMINISTRATOR.
8. THE METHOD OF ICEBERGING INSTALLATION TO BE USED FOR EACH AREA SHALL BE AS DIRECTED BY THE CONTRACT ADMINISTRATOR.

 

LEGEND

- FIRE PIT (E)
- TRAIL (E)
- BOULDER (E)
- STREAM EDGE
- FLOOD PRONE AREA
- ICEBERGING (P)
- ROAD RIPPING AND REVEGETATION (P)
- RESTORATION PLANTING (P)
- STREAMBANK PLANTING (P)
- EARTHEN BERM (P)
- GRAVEL (P)
- BOULDER (P)
- FIRE RING (P)
- SLASH (P)

SITE IS NOT SURVEYED
 ALL IMPROVEMENTS SHOWN ON THE PLAN ARE SCHEMATIC ONLY
 FINAL LOCATIONS WILL BE DIRECTED IN THE FIELD

ESA
 5309 Shilshole Ave NW
 Suite 200
 Seattle, WA 98107
 P: (206) 769-9658
 F: (206) 769-9684

The City of Seattle
 Seattle City Light Department
 700 5th Avenue, Suite 3200
 Seattle, WA 98124-4023


Sullivan Creek DRS Restoration

REVISION NUMBER	
No.	Date
1	2/27/15 95% SET
2	5/15/15 REVISIONS
3	9/18/15 REVISIONS
4	12/11/15 REVISIONS
5	2/5/16 REVISIONS
6	4/22/16 100% SET

Sheet Name
DRS #13 SITE PLAN

Sheet No.
L1.13

Project No.
D140442

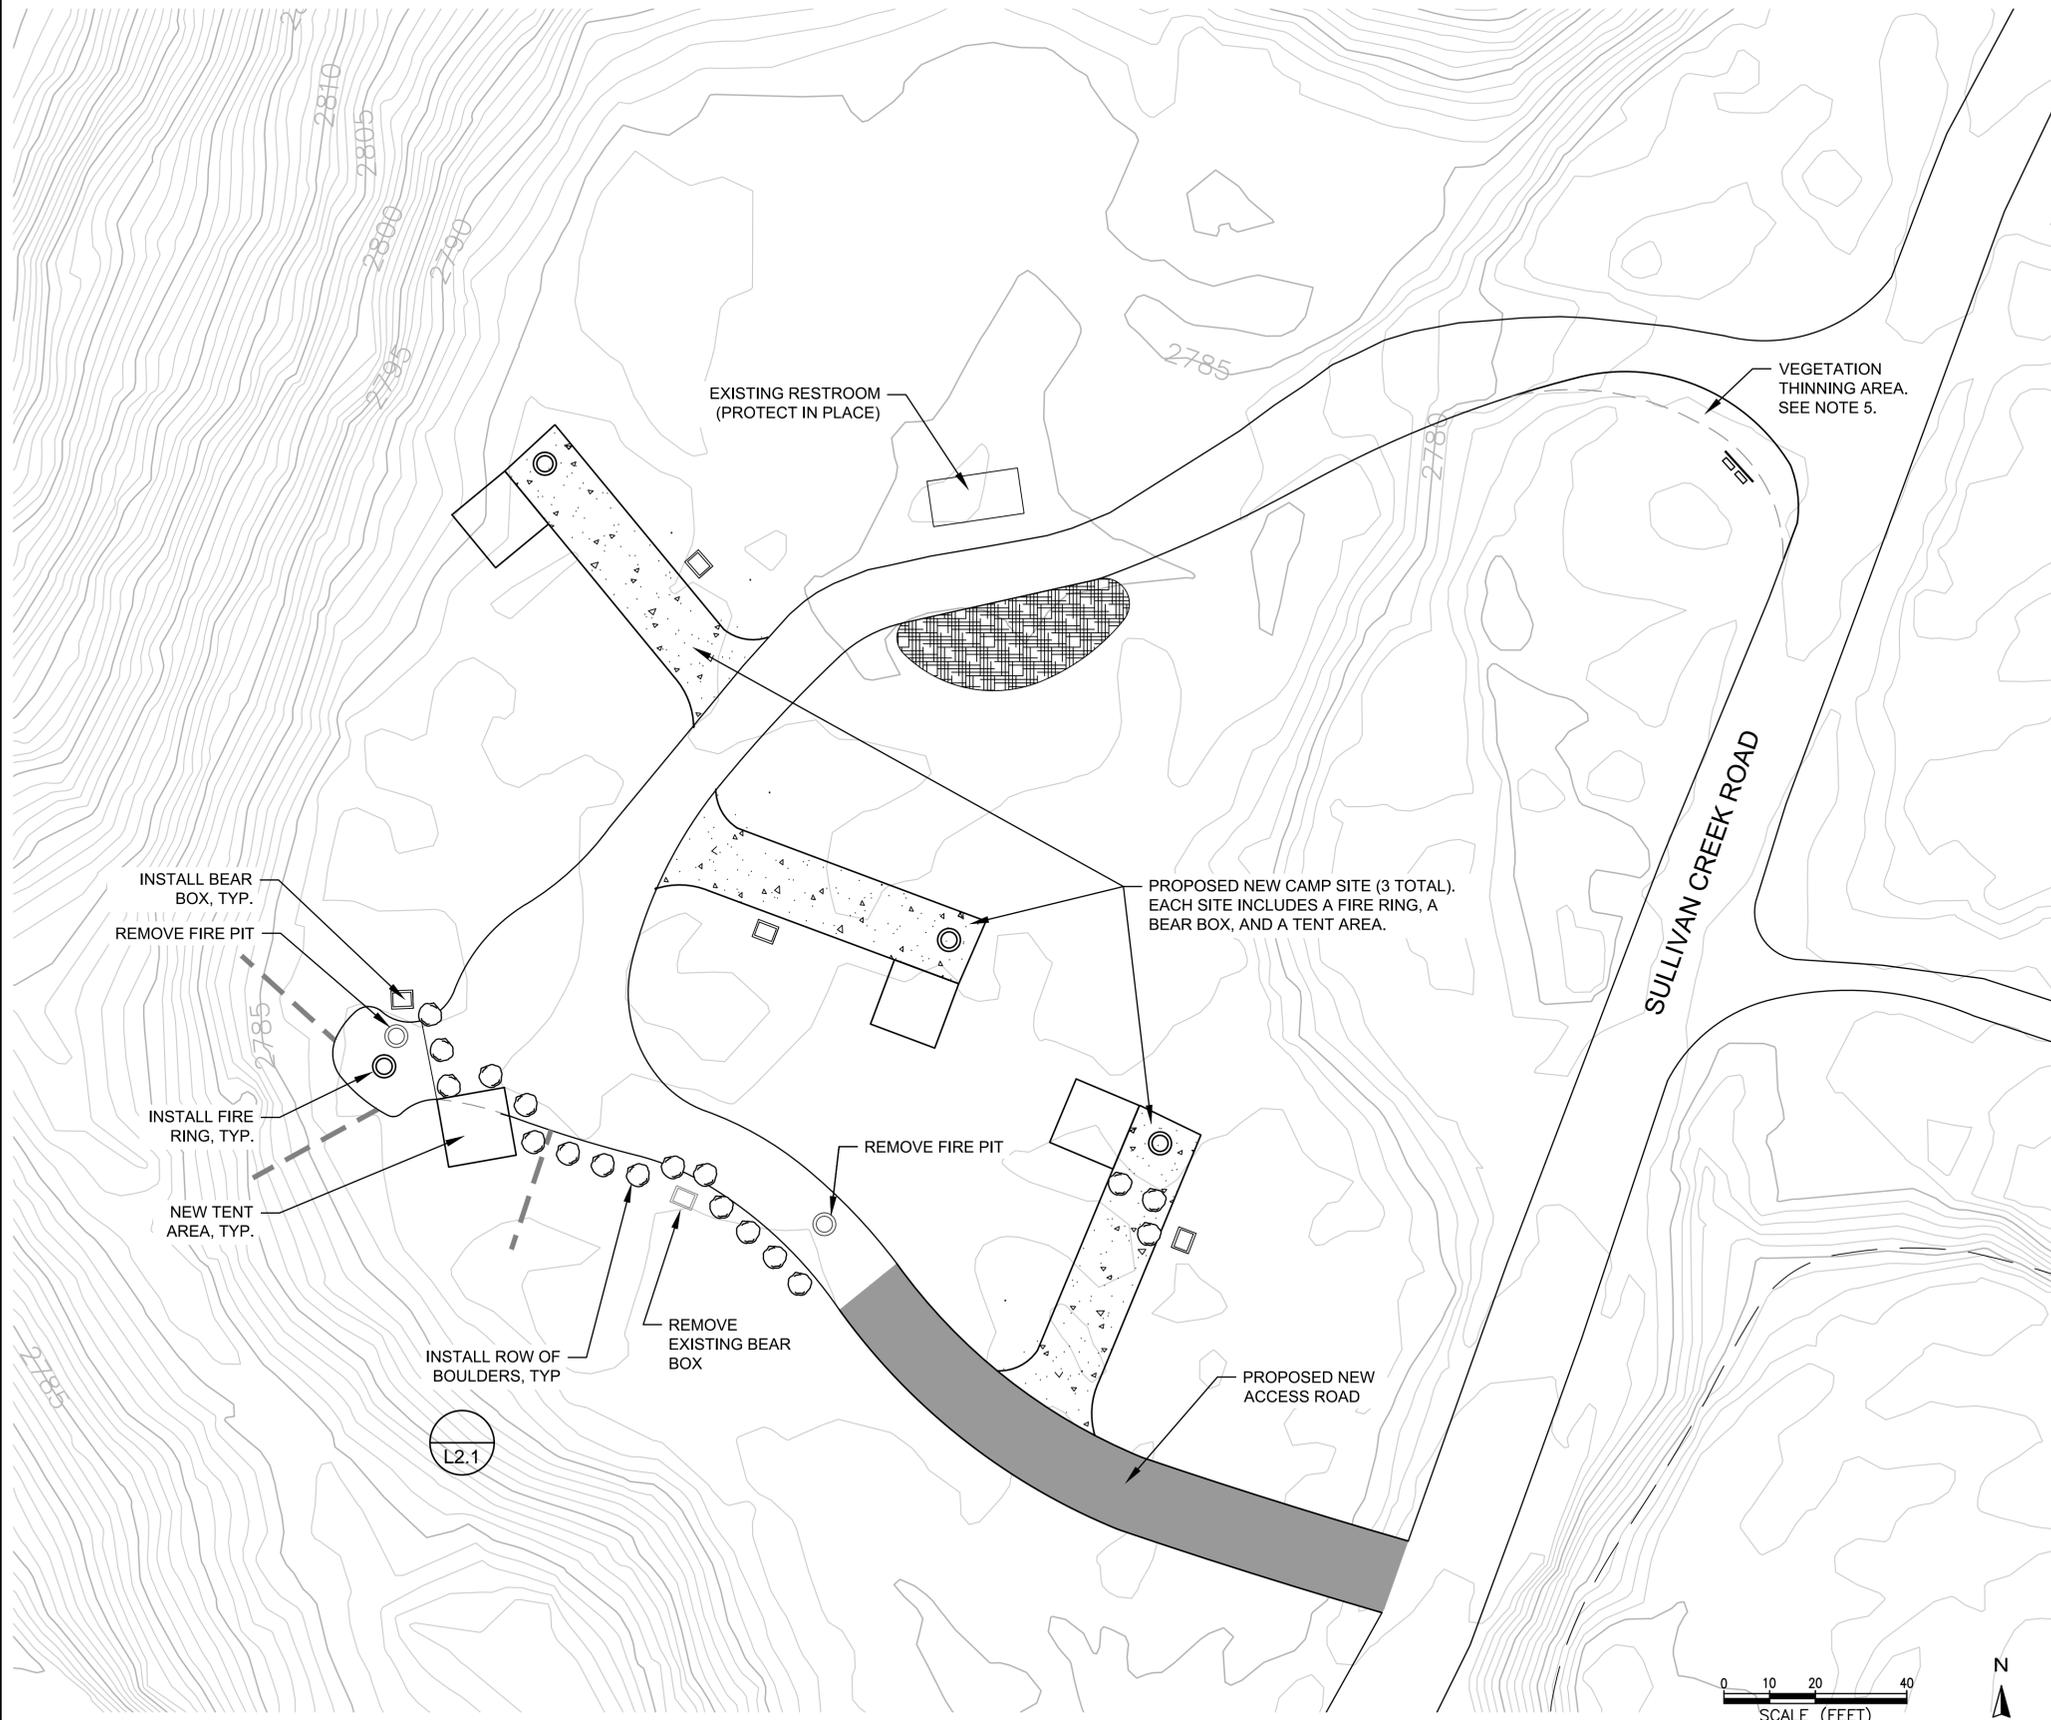

NOTES:

1. THIS SITE IS DESIGNATED TO REMAIN OPEN.
2. SITE PREPARATION SHALL INCLUDE THE REMOVAL OF INVASIVE PLANT SPECIES, DEBRIS, TRASH, AND UNAUTHORIZED PIT TOILETS AS DIRECTED BY THE CONTRACT ADMINISTRATOR.
3. THIS SITE IS CLASSIFIED AS A LARGE DRS AND SHALL ACCOMMODATE 5+ VEHICLES AND/OR 1+ RV. THE THREE NEW CAMPSITES WILL BE CLASSIFIED AS SMALL DRS AND SHALL ACCOMMODATE 1-2 VEHICLES OR ONE POP-UP TRAILER (NO RVs).
4. ALL PROPOSED DESIGN FEATURES SHALL BE PLACED IN THE FIELD AT THE DIRECTION OF THE CONTRACT ADMINISTRATOR PRIOR TO INSTALLATION.
5. EXISTING VEGETATION SHALL BE THINNED TO INCREASE VISIBILITY FROM ACCESS ROAD TO EXISTING RESTROOM.

LEGEND

- | | | | |
|--|------------------|--|-----------------------------------|
| | FIRE PIT (E) | | ICEBERGING (P) |
| | TRAIL (E) | | ROAD RIPPING AND REVEGETATION (P) |
| | BOULDER (E) | | RESTORATION PLANTING (P) |
| | STREAM EDGE | | STREAMBANK PLANTING (P) |
| | FLOOD PRONE AREA | | EARTHEN BERM (P) |
| | | | GRAVEL (P) |
| | | | BOULDER (P) |
| | | | FIRE RING (P) |
| | | | SLASH (P) |
| | | | KIOSK (P) |

DISPERSED RECREATION SITE 14 (USFS SITE 10) - PLAN VIEW

SITE IS NOT SURVEYED
 ALL IMPROVEMENTS SHOWN ON THE PLAN ARE SCHEMATIC ONLY
 FINAL LOCATIONS WILL BE DIRECTED IN THE FIELD

ESA
 5309 Shilshole Ave NW
 Suite 200
 Seattle, WA 98107
 P: (206) 769-9658
 F: (206) 769-9684

The City of Seattle
 Seattle City Light Department
 700 5th Avenue, Suite 3200
 Seattle, WA 98124-4023

Sullivan Creek DRS Restoration


REVISION NUMBER	
No.	Date / Revision
1	2/27/15 95% SET
2	5/15/15 REVISIONS
3	9/18/15 REVISIONS
4	12/11/15 REVISIONS
5	2/5/16 REVISIONS
6	4/22/16 100% SET

Date	Designed By
04/22/16	AC
Drawn By	Checked By
DLD	GB

Sheet Name
DRS #14 (USFS#10) SITE PLAN

Sheet No.
L1.14

Project No.:
D140442

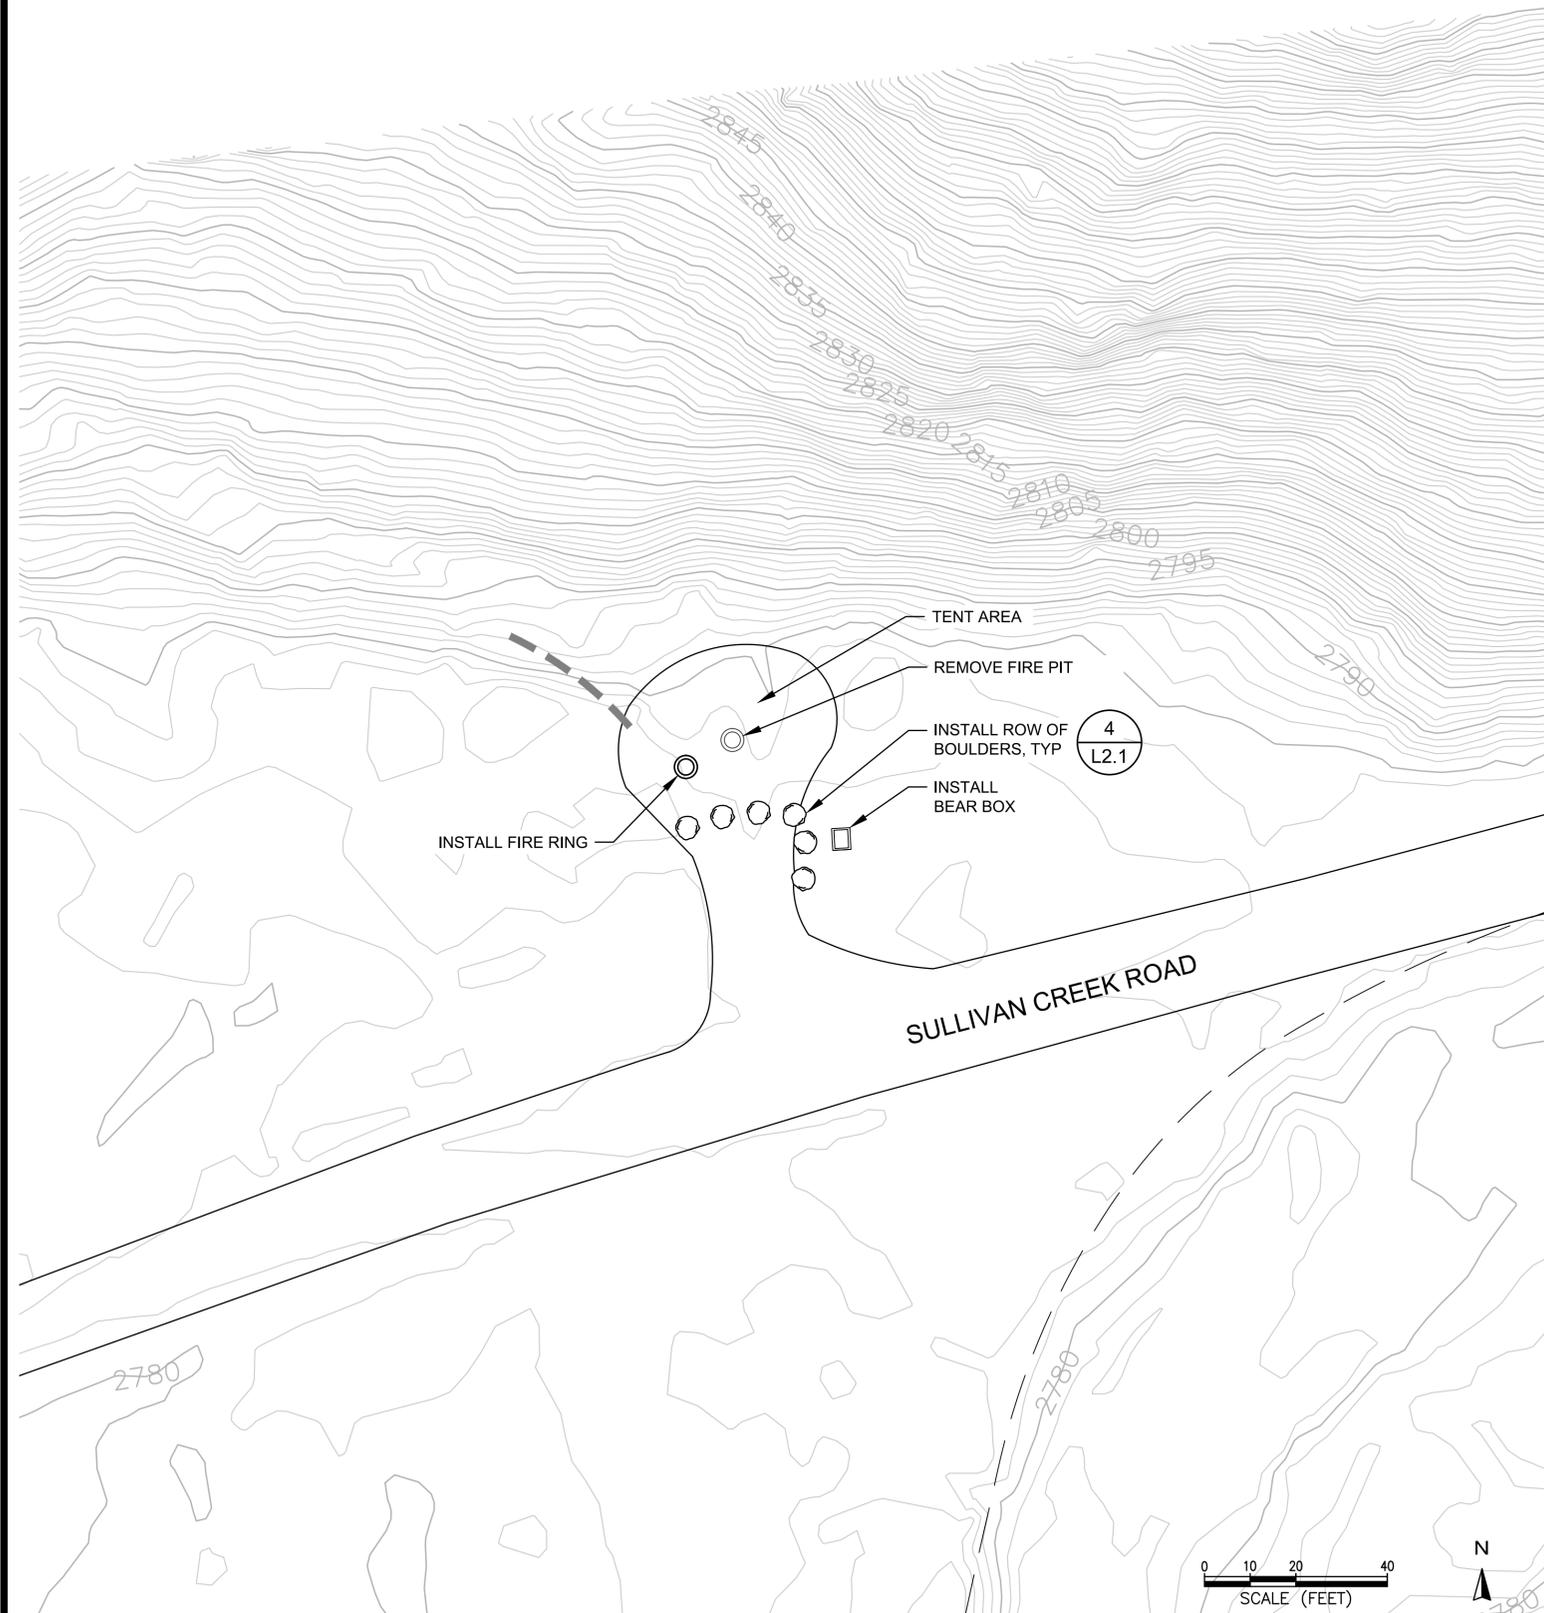


- TENT AREA
- REMOVE FIRE PIT
- INSTALL ROW OF BOULDERS, TYP
- INSTALL BEAR BOX
- INSTALL FIRE RING

4
L2.1

SULLIVAN CREEK ROAD

LEGEND

- FIRE PIT (E)
- TRAIL (E)
- BOULDER (E)
- STREAM EDGE
- FLOOD PRONE AREA
- ICEBERGING (P)
- ROAD RIPPING AND REVEGETATION (P)
- RESTORATION PLANTING (P)
- STREAMBANK PLANTING (P)
- EARTHEN BERM (P)
- GRAVEL (P)
- BOULDER (P)
- FIRE RING (P)
- SLASH (P)

 

DISPERSED RECREATION SITE 15 (USFS SITE 07) - PLAN VIEW

NOTES:

1. THIS SITE IS DESIGNATED TO REMAIN OPEN
2. SITE PREPARATION SHALL INCLUDE THE REMOVAL OF INVASIVE PLANT SPECIES, DEBRIS, TRASH, AND UNAUTHORIZED PIT TOILETS AS DIRECTED BY THE CONTRACT ADMINISTRATOR.
3. THIS SITE IS CLASSIFIED AS A SMALL DRS AND SHALL ACCOMMODATE 1-2 VEHICLES AND/OR 1 POP-UP TRAILER (NO RVS).
4. ALL PROPOSED DESIGN FEATURES SHALL BE PLACED IN THE FIELD AT THE DIRECTION OF THE CONTRACT ADMINISTRATOR PRIOR TO INSTALLATION.



The City of Seattle
Seattle City Light Department
700 5th Avenue, Suite 3200
Seattle, WA 98124-4023
Sullivan Creek DRS Restoration

REVISION NUMBER

No.	Date	Revision
1	2/27/15	95% SET
2	5/15/15	REVISIONS
3	9/18/15	REVISIONS
4	12/11/15	REVISIONS
5	2/5/16	REVISIONS
6	4/22/16	100% SET

Date	Designed By
04/22/16	AC
Drawn By	Checked By
DLD	GB


Sheet Name
DRS #15 SITE PLAN

Sheet No.
L1.15
Project No.:
D140442

SITE IS NOT SURVEYED
ALL IMPROVEMENTS SHOWN ON THE PLAN ARE SCHEMATIC ONLY
FINAL LOCATIONS WILL BE DIRECTED IN THE FIELD

NOTES:

1. THIS SITE IS DESIGNATED TO REMAIN OPEN
2. SITE PREPARATION SHALL INCLUDE THE REMOVAL OF INVASIVE PLANT SPECIES, DEBRIS, TRASH, AND UNAUTHORIZED PIT TOILETS AS DIRECTED BY THE CONTRACT ADMINISTRATOR.
3. THIS SITE IS CLASSIFIED AS A SMALL DRS AND SHALL ACCOMMODATE 1-2 VEHICLES AND/OR 1 POP-UP TRAILER (NO RVS).
4. ALL PROPOSED DESIGN FEATURES SHALL BE PLACED IN THE FIELD AT THE DIRECTION OF THE CONTRACT ADMINISTRATOR PRIOR TO INSTALLATION.

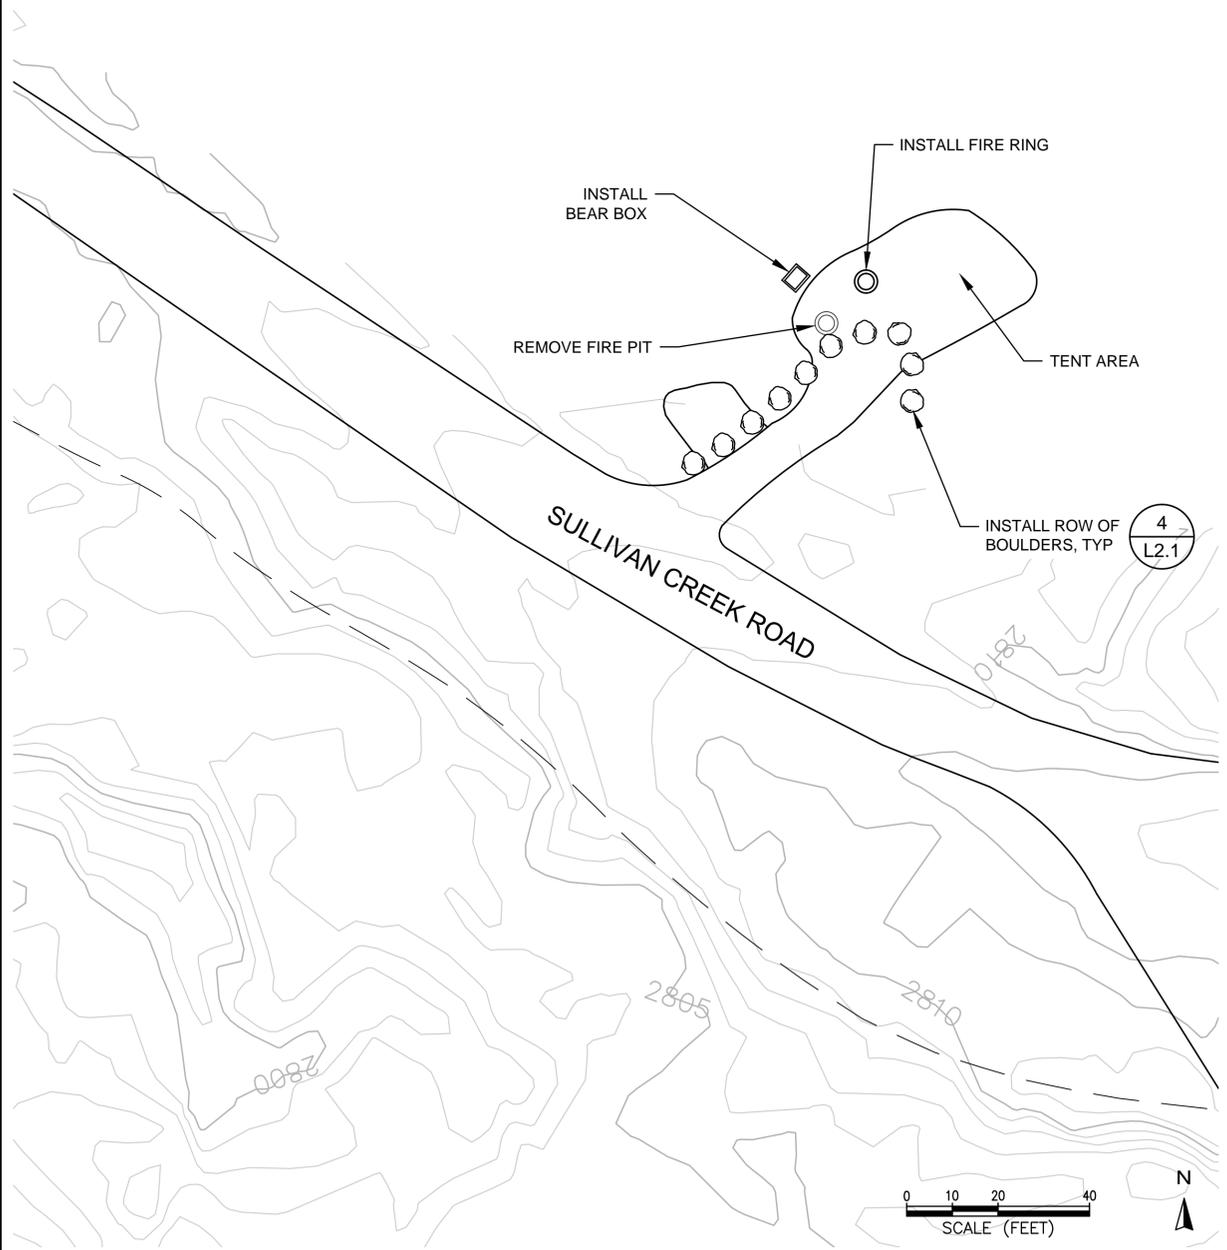

LEGEND

- | | | | |
|-------|------------------|-----|-----------------------------------|
| ○ | FIRE PIT (E) | ▤ | ICEBERGING (P) |
| - - - | TRAIL (E) | ▥ | ROAD RIPPING AND REVEGETATION (P) |
| ○ | BOULDER (E) | ▽▽▽ | RESTORATION PLANTING (P) |
| - - - | STREAM EDGE | ⊕⊕⊕ | STREAMBANK PLANTING (P) |
| - - - | FLOOD PRONE AREA | ▩ | EARTHEN BERM (P) |
| | | ▨ | GRAVEL (P) |
| | | ○ | BOULDER (P) |
| | | ⊙ | FIRE RING (P) |
| | | ⚡ | SLASH (P) |

○ DISPERSED RECREATION SITE 16 (USFS SITE 12) - PLAN VIEW

SITE IS NOT SURVEYED
 ALL IMPROVEMENTS SHOWN ON THE PLAN ARE SCHEMATIC ONLY
 FINAL LOCATIONS WILL BE DIRECTED IN THE FIELD


REVISION NUMBER

No.	Date	Revision
1	2/27/15	95% SET
2	5/15/15	REVISIONS
3	9/18/15	REVISIONS
4	12/11/15	REVISIONS
5	2/5/16	REVISIONS
6	4/22/16	100% SET

Date	04/22/16	Designed By	AC
Drawn By	DLD	Checked By	GB

Sheet Name
DRS #16 SITE PLAN


Sheet No.
L1.16
 Project No.:
 D140442

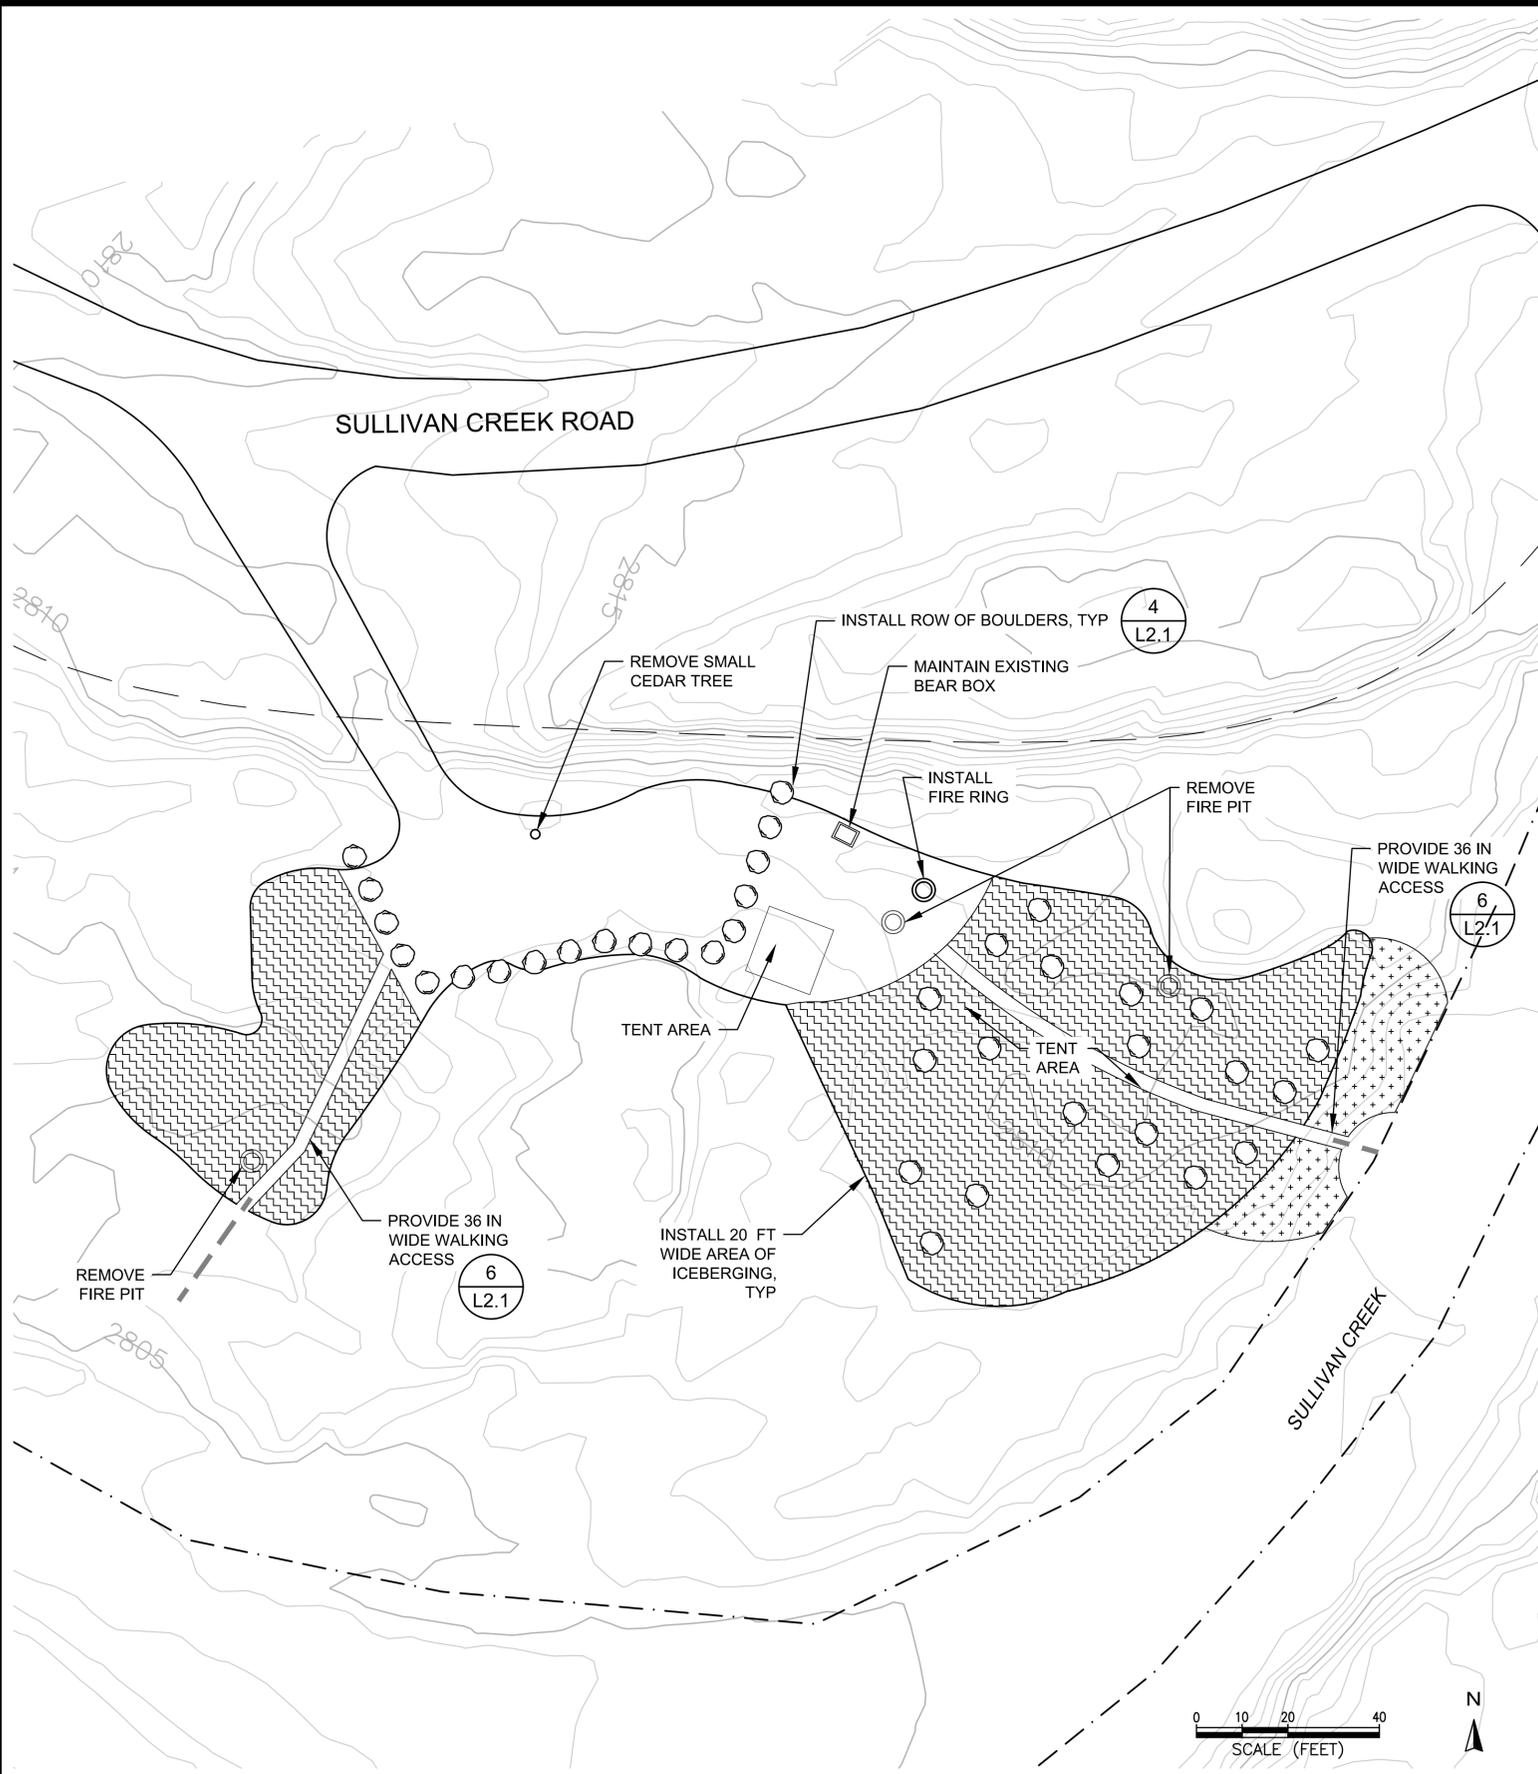

DISPERSED RECREATION SITE 17 (USFS SITE 13) - PLAN VIEW

NOTES:

1. THIS SITE IS DESIGNATED TO REMAIN OPEN
2. SITE PREPARATION SHALL INCLUDE THE REMOVAL OF INVASIVE PLANT SPECIES, DEBRIS, TRASH, AND UNAUTHORIZED PIT TOILETS AS DIRECTED BY THE CONTRACT ADMINISTRATOR.
3. THIS SITE IS CLASSIFIED AS A MEDIUM DRS AND SHALL ACCOMMODATE 3-4 VEHICLES TO A LARGE RV.
4. IF TURNAROUND LOCATIONS ARE ADJUSTED IN THE FIELD AS DIRECTED BY THE CONTRACT ADMINISTRATOR, THE OUTSIDE TURNING RADIUS RECOMMENDED FOR AN RV IS 40 FT, THE OUTSIDE TURNING RADIUS FOR A PASSENGER VEHICLE/CAMPER IS 35 FT, AND THE OUTSIDE TURNING RADIUS FOR A PASSENGER VEHICLE IS 23 FT. HOWEVER, THESE DIMENSIONS MAY NOT BE POSSIBLE DUE TO SITE CONSTRAINTS.
5. ALL PROPOSED DESIGN FEATURES SHALL BE PLACED IN THE FIELD AT THE DIRECTION OF THE CONTRACT ADMINISTRATOR PRIOR TO INSTALLATION.
6. PRIOR TO THE INSTALLATION OF ICEBERGING, THE CONDITION OF EXISTING TREES SHALL BE ASSESSED BY THE USFS. TREES THAT HAVE BEEN DETERMINED TO BE HAZARDOUS BY THE CONTRACT ADMINISTRATOR SHALL BE REMOVED. ONCE THE TREES HAVE BEEN REMOVED, DELINEATE AREA OF ICEBERGING AS DIRECTED BY THE CONTRACT ADMINISTRATOR.
7. THE METHOD OF ICEBERGING INSTALLATION TO BE USED FOR EACH AREA SHALL BE AS DIRECTED BY THE CONTRACT ADMINISTRATOR.

 

LEGEND

- | | | | |
|--|------------------|--|-----------------------------------|
| | FIRE PIT (E) | | ICEBERGING (P) |
| | TRAIL (E) | | ROAD RIPPING AND REVEGETATION (P) |
| | BOULDER (E) | | RESTORATION PLANTING (P) |
| | STREAM EDGE | | STREAMBANK PLANTING (P) |
| | FLOOD PRONE AREA | | EARTHEN BERM (P) |
| | | | GRAVEL (P) |
| | | | BOULDER (P) |
| | | | FIRE RING (P) |
| | | | SLASH (P) |

SITE IS NOT SURVEYED
 ALL IMPROVEMENTS SHOWN ON THE PLAN ARE SCHEMATIC ONLY
 FINAL LOCATIONS WILL BE DIRECTED IN THE FIELD

ESA
 5309 Shilshole Ave NW
 Suite 200
 Seattle, WA 98107
 P: (206) 769-9658
 F: (206) 769-9684

The City of Seattle
 Seattle City Light Department
 700 5th Avenue, Suite 3200
 Seattle, WA 98124-4023

Sullivan Creek DRS Restoration


REVISION NUMBER	
No.	Date / Revision
1	2/27/15 95% SET
2	5/15/15 REVISIONS
3	9/18/15 REVISIONS
4	12/11/15 REVISIONS
5	2/5/16 REVISIONS
6	4/22/16 100% SET

Date	Designed By
04/22/16	AC
Drawn By	Checked By
DLD	GB

Sheet Name
DRS #17 SITE PLAN

Sheet No.
L1.17

Project No.
 D140442

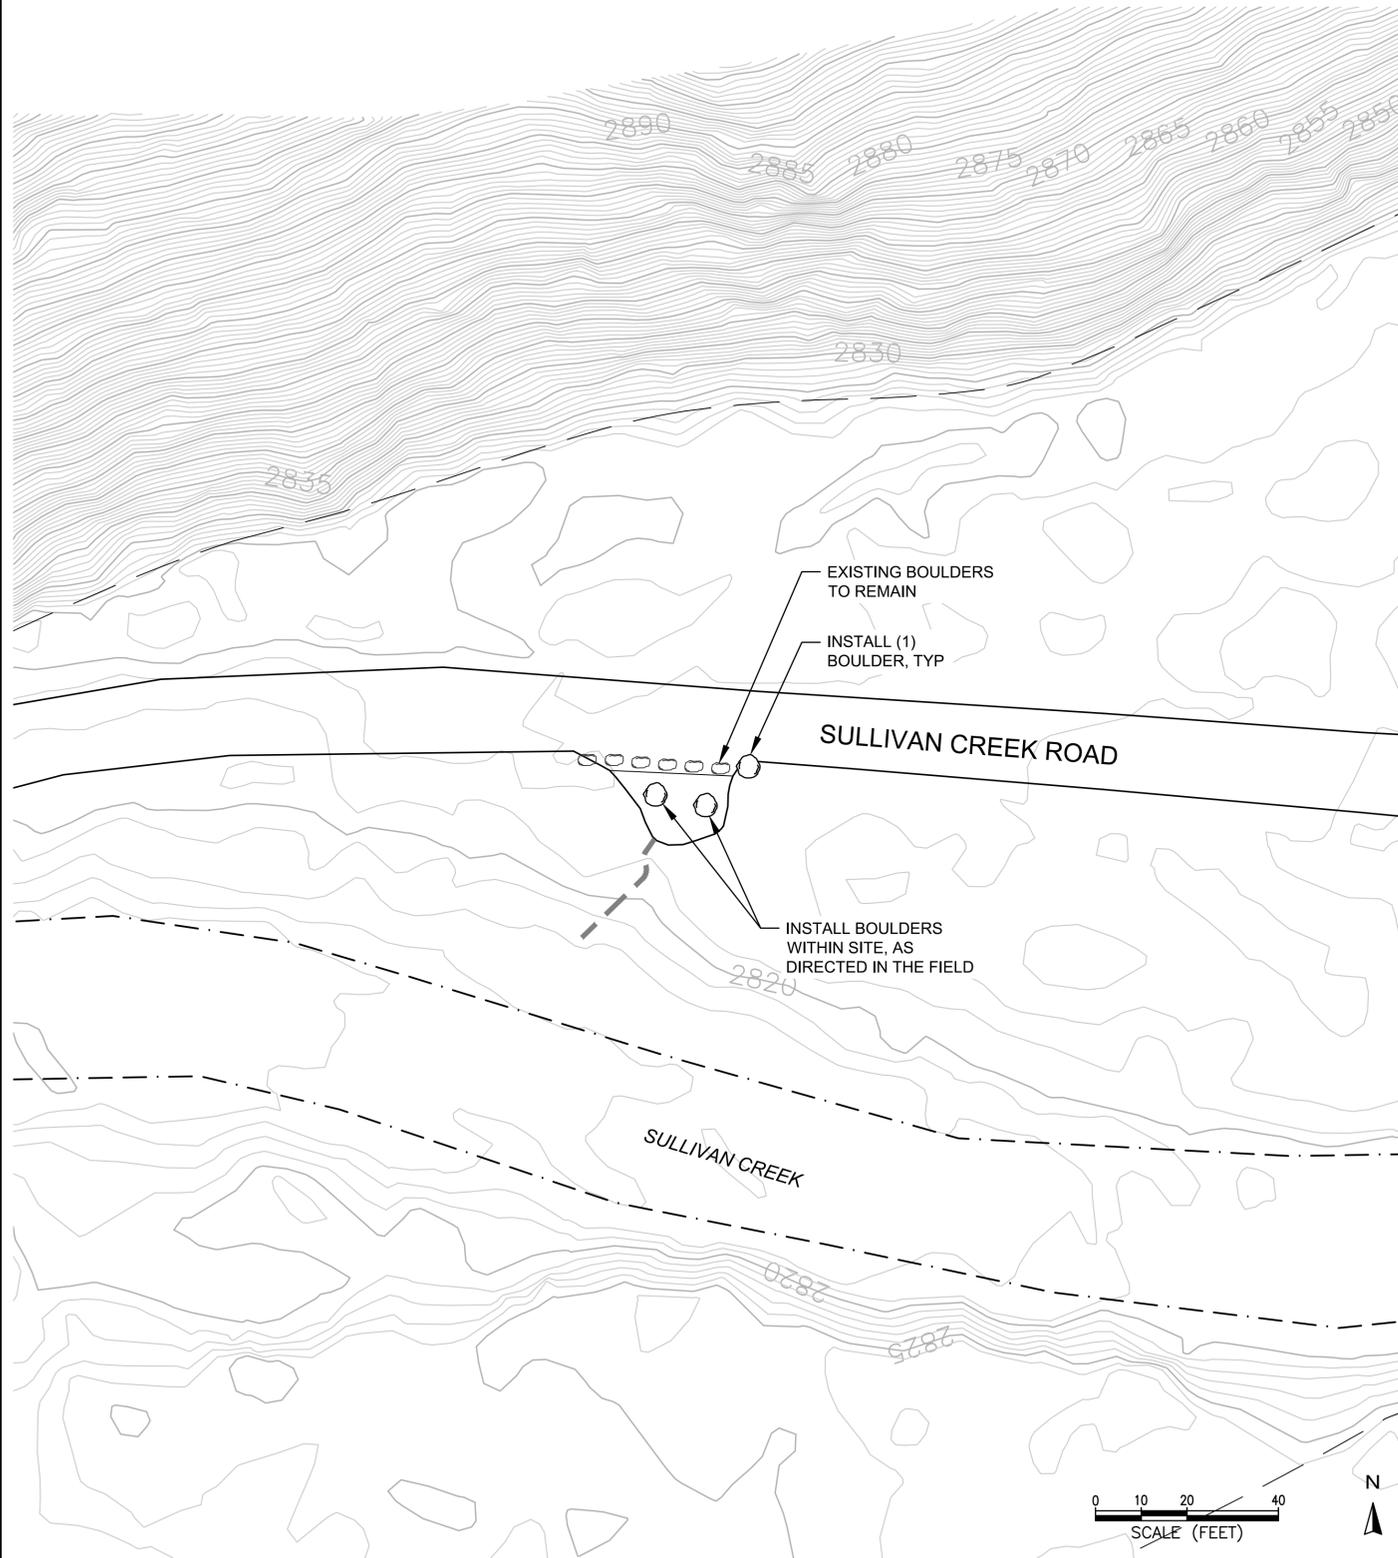

○ DISPERSED RECREATION SITE 18 - PLAN VIEW

NOTES:

1. THIS SITE IS DESIGNATED TO REMAIN OPEN TO DAY USE ONLY.
2. SITE PREPARATION SHALL INCLUDE THE REMOVAL OF INVASIVE PLANT SPECIES, DEBRIS, TRASH, AND UNAUTHORIZED PIT TOILETS AS DIRECTED BY THE CONTRACT ADMINISTRATOR.
3. ALL PROPOSED DESIGN FEATURES SHALL BE PLACED IN THE FIELD AT THE DIRECTION OF THE CONTRACT ADMINISTRATOR PRIOR TO INSTALLATION.

LEGEND

- | | | | |
|-------|------------------|-----|-----------------------------------|
| ○ | FIRE PIT (E) | ▤ | ICEBERGING (P) |
| - - - | TRAIL (E) | ▨ | ROAD RIPPING AND REVEGETATION (P) |
| ○ | BOULDER (E) | ▽▽▽ | RESTORATION PLANTING (P) |
| - - - | STREAM EDGE | ⊕⊕⊕ | STREAMBANK PLANTING (P) |
| - - - | FLOOD PRONE AREA | ▩ | EARTHEN BERM (P) |
| | | ▨ | GRAVEL (P) |
| | | ○ | BOULDER (P) |
| | | ○ | FIRE RING (P) |
| | | ⚡ | SLASH (P) |

SITE IS NOT SURVEYED
 ALL IMPROVEMENTS SHOWN ON THE PLAN ARE SCHEMATIC ONLY
 FINAL LOCATIONS WILL BE DIRECTED IN THE FIELD



The City of Seattle
 Seattle City Light Department
 700 5th Avenue, Suite 3200
 Seattle, WA 98124-4023
 Sullivan Creek DRS Restoration


REVISION NUMBER

No.	Date	Revision
1	2/27/15	95% SET
2	5/15/15	REVISIONS
3	9/18/15	REVISIONS
4	12/11/15	REVISIONS
5	2/5/16	REVISIONS
6	4/22/16	100% SET

Date	Designed By
04/22/16	AC
Drawn By	Checked By
DLD	GB

Sheet Name
DRS #18 SITE PLAN

Sheet No.
L1.18
 Project No.:
D140442

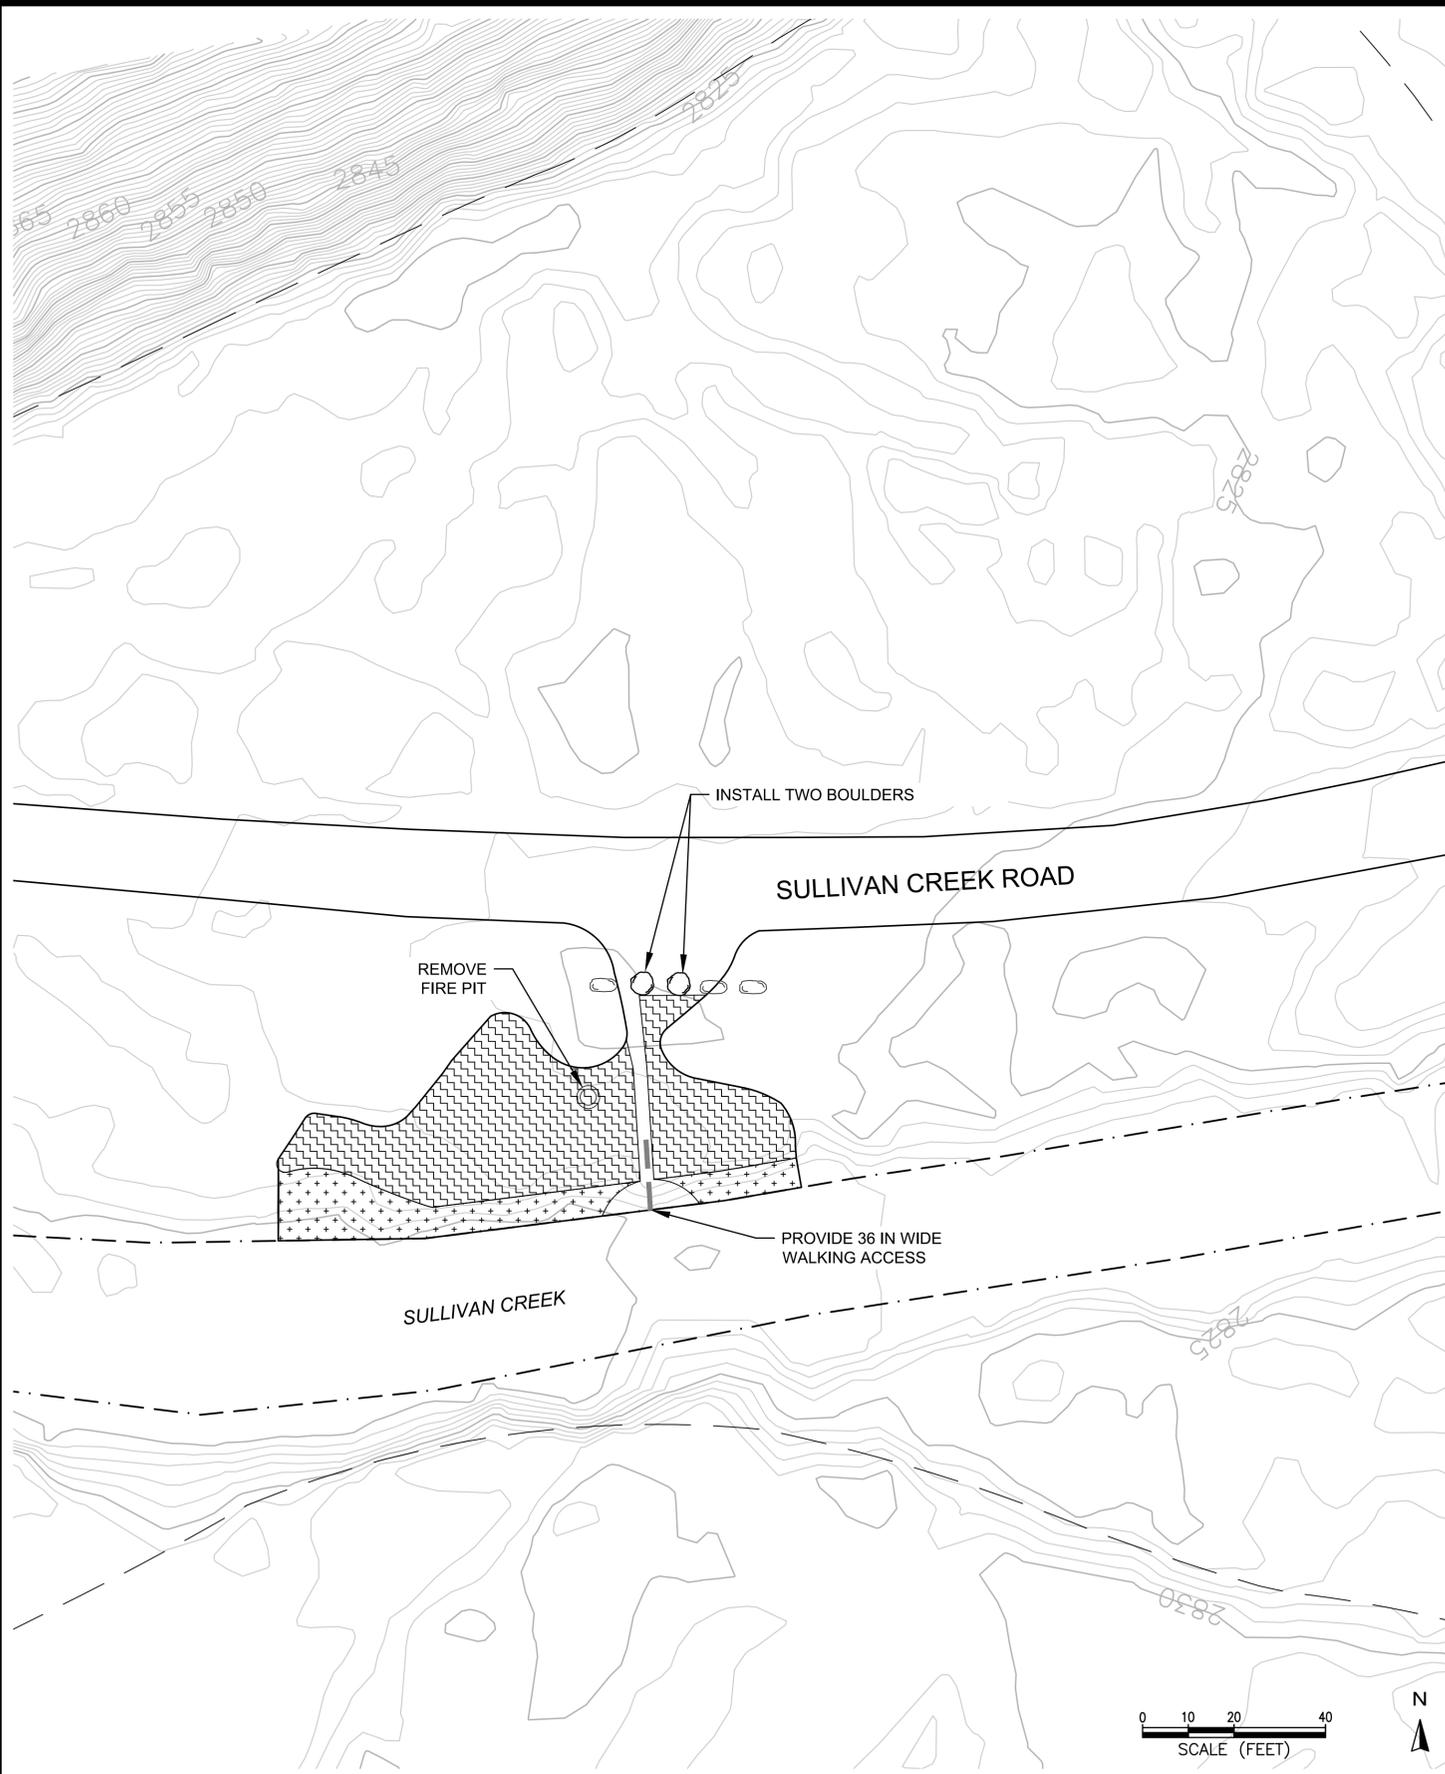

DISPERSED RECREATION SITE 19 (USFS SITE 14) - PLAN VIEW

NOTES:

1. THIS SITE IS DESIGNATED TO BE OPEN FOR DAY USE ONLY.
2. SITE PREPARATION SHALL INCLUDE THE REMOVAL OF INVASIVE PLANT SPECIES, DEBRIS, TRASH, AND UNAUTHORIZED PIT TOILETS AS DIRECTED BY THE CONTRACT ADMINISTRATOR.
3. ALL PROPOSED DESIGN FEATURES SHALL BE PLACED IN THE FIELD AT THE DIRECTION OF THE CONTRACT ADMINISTRATOR PRIOR TO INSTALLATION.
4. PRIOR TO THE INSTALLATION OF ICEBERGING, THE CONDITION OF EXISTING TREES SHALL BE ASSESSED BY THE USFS. TREES THAT HAVE BEEN DETERMINED TO BE HAZARDOUS BY THE CONTRACT ADMINISTRATOR SHALL BE REMOVED. ONCE THE TREES HAVE BEEN REMOVED, DELINEATE AREA OF ICEBERGING AS DIRECTED BY THE CONTRACT ADMINISTRATOR.
5. THE METHOD OF ICEBERGING INSTALLATION TO BE USED FOR EACH AREA SHALL BE AS DIRECTED BY THE CONTRACT ADMINISTRATOR.

LEGEND

- FIRE PIT (E)
- TRAIL (E)
- BOULDER (E)
- STREAM EDGE
- FLOOD PRONE AREA
- ICEBERGING (P)
- ROAD RIPPING AND REVEGETATION (P)
- RESTORATION PLANTING (P)
- STREAMBANK PLANTING (P)
- EARTHEN BERM (P)
- GRAVEL (P)
- BOULDER (P)
- FIRE RING (P)
- SLASH (P)

ESA
 5309 Shilshole Ave NW
 Suite 200
 Seattle, WA 98107
 P: (206) 769-9658
 F: (206) 769-9684

The City of Seattle
 Seattle City Light Department
 700 5th Avenue, Suite 3200
 Seattle, WA 98124-4023

Sullivan Creek DRS Restoration


REVISION NUMBER		
No.	Date	Revision
1	2/27/15	95% SET
2	5/15/15	REVISIONS
3	9/18/15	REVISIONS
4	12/11/15	REVISIONS
5	2/5/16	REVISIONS
6	4/22/16	100% SET

Date	Designed By
04/22/16	AC
Drawn By	Checked By
DLD	GB

Sheet Name
DRS #19 SITE PLAN

Sheet No.
L1.19
 Project No.:
D140442

SITE IS NOT SURVEYED
 ALL IMPROVEMENTS SHOWN ON THE PLAN ARE SCHEMATIC ONLY
 FINAL LOCATIONS WILL BE DIRECTED IN THE FIELD

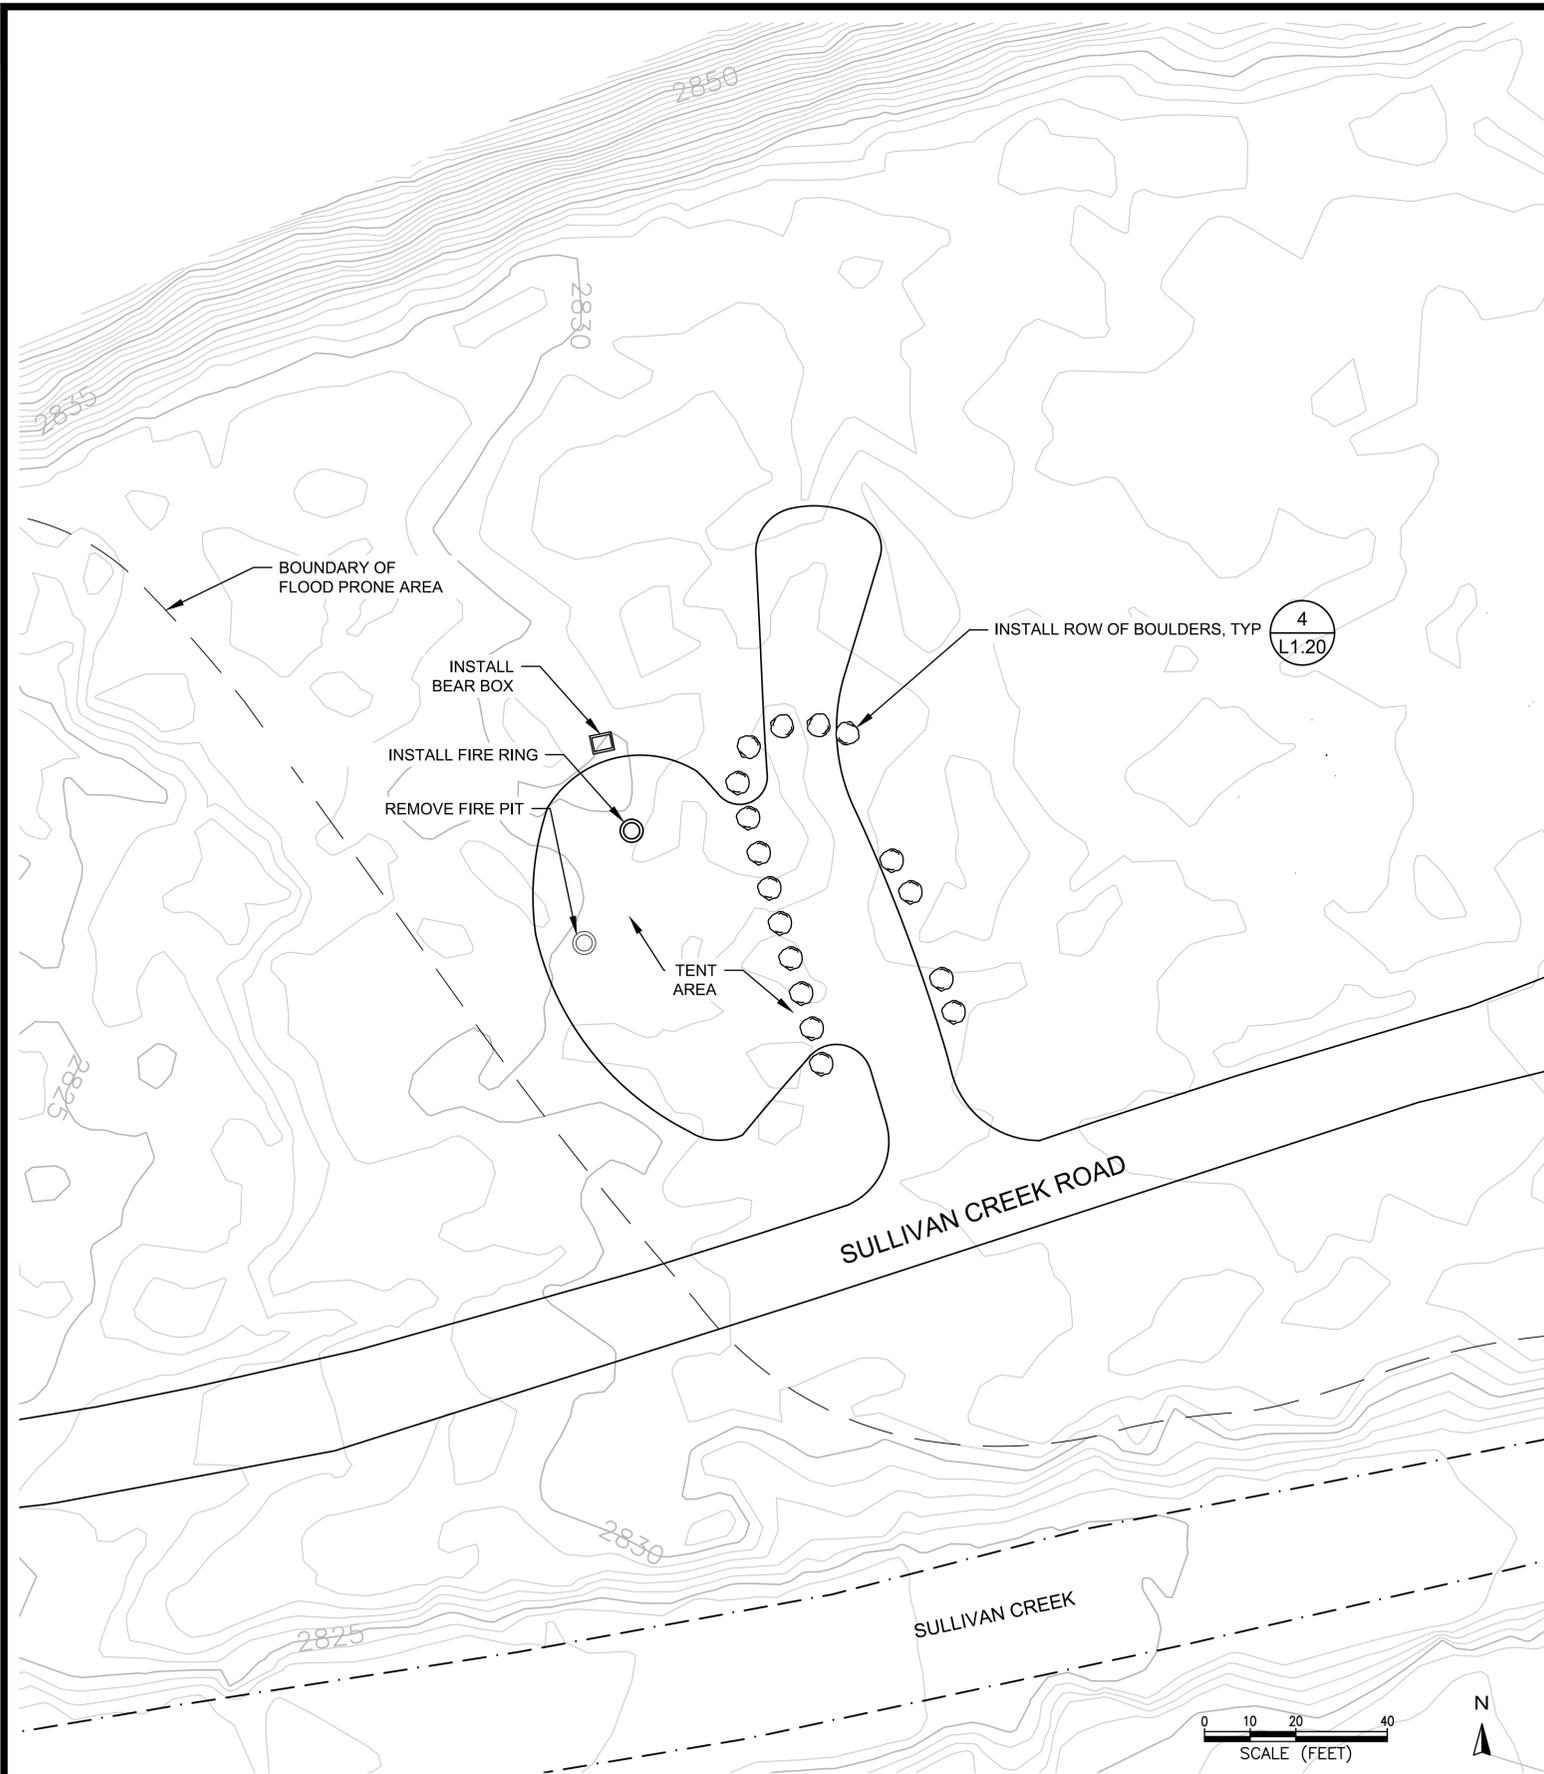

DISPERSED RECREATION SITE 20 (USFS SITE 15) - PLAN VIEW

NOTES:

1. THIS SITE IS DESIGNATED TO REMAIN OPEN
2. SITE PREPARATION SHALL INCLUDE THE REMOVAL OF INVASIVE PLANT SPECIES, DEBRIS, TRASH, AND UNAUTHORIZED PIT TOILETS AS DIRECTED BY THE CONTRACT ADMINISTRATOR.
3. THIS SITE IS CLASSIFIED AS A MEDIUM DRS AND SHALL ACCOMMODATE 3-4 VEHICLES AND/OR 1 RV.
4. ALL PROPOSED DESIGN FEATURES SHALL BE PLACED IN THE FIELD AT THE DIRECTION OF THE CONTRACT ADMINISTRATOR PRIOR TO INSTALLATION.

LEGEND

- | | | | |
|--|------------------|--|-----------------------------------|
| | FIRE PIT (E) | | ICEBERGING (P) |
| | TRAIL (E) | | ROAD RIPPING AND REVEGETATION (P) |
| | BOULDER (E) | | RESTORATION PLANTING (P) |
| | STREAM EDGE | | STREAMBANK PLANTING (P) |
| | FLOOD PRONE AREA | | EARTHEN BERM (P) |
| | | | GRAVEL (P) |
| | | | BOULDER (P) |
| | | | FIRE RING (P) |
| | | | SLASH (P) |

SITE IS NOT SURVEYED
 ALL IMPROVEMENTS SHOWN ON THE PLAN ARE SCHEMATIC ONLY
 FINAL LOCATIONS WILL BE DIRECTED IN THE FIELD



The City of Seattle
 Seattle City Light Department
 700 5th Avenue, Suite 3200
 Seattle, WA 98124-4023


Sullivan Creek DRS Restoration

REVISION NUMBER	
No.	Date / Revision
1	2/27/15 95% SET
2	5/15/15 REVISIONS
3	9/18/15 REVISIONS
4	12/11/15 REVISIONS
5	2/5/16 REVISIONS
6	4/22/16 100% SET

Date	Designed By
04/22/16	AC
Drawn By	Checked By
DLD	GB

Sheet Name
DRS #20 SITE PLAN


Sheet No.
L1.20
 Project No.:
D140442

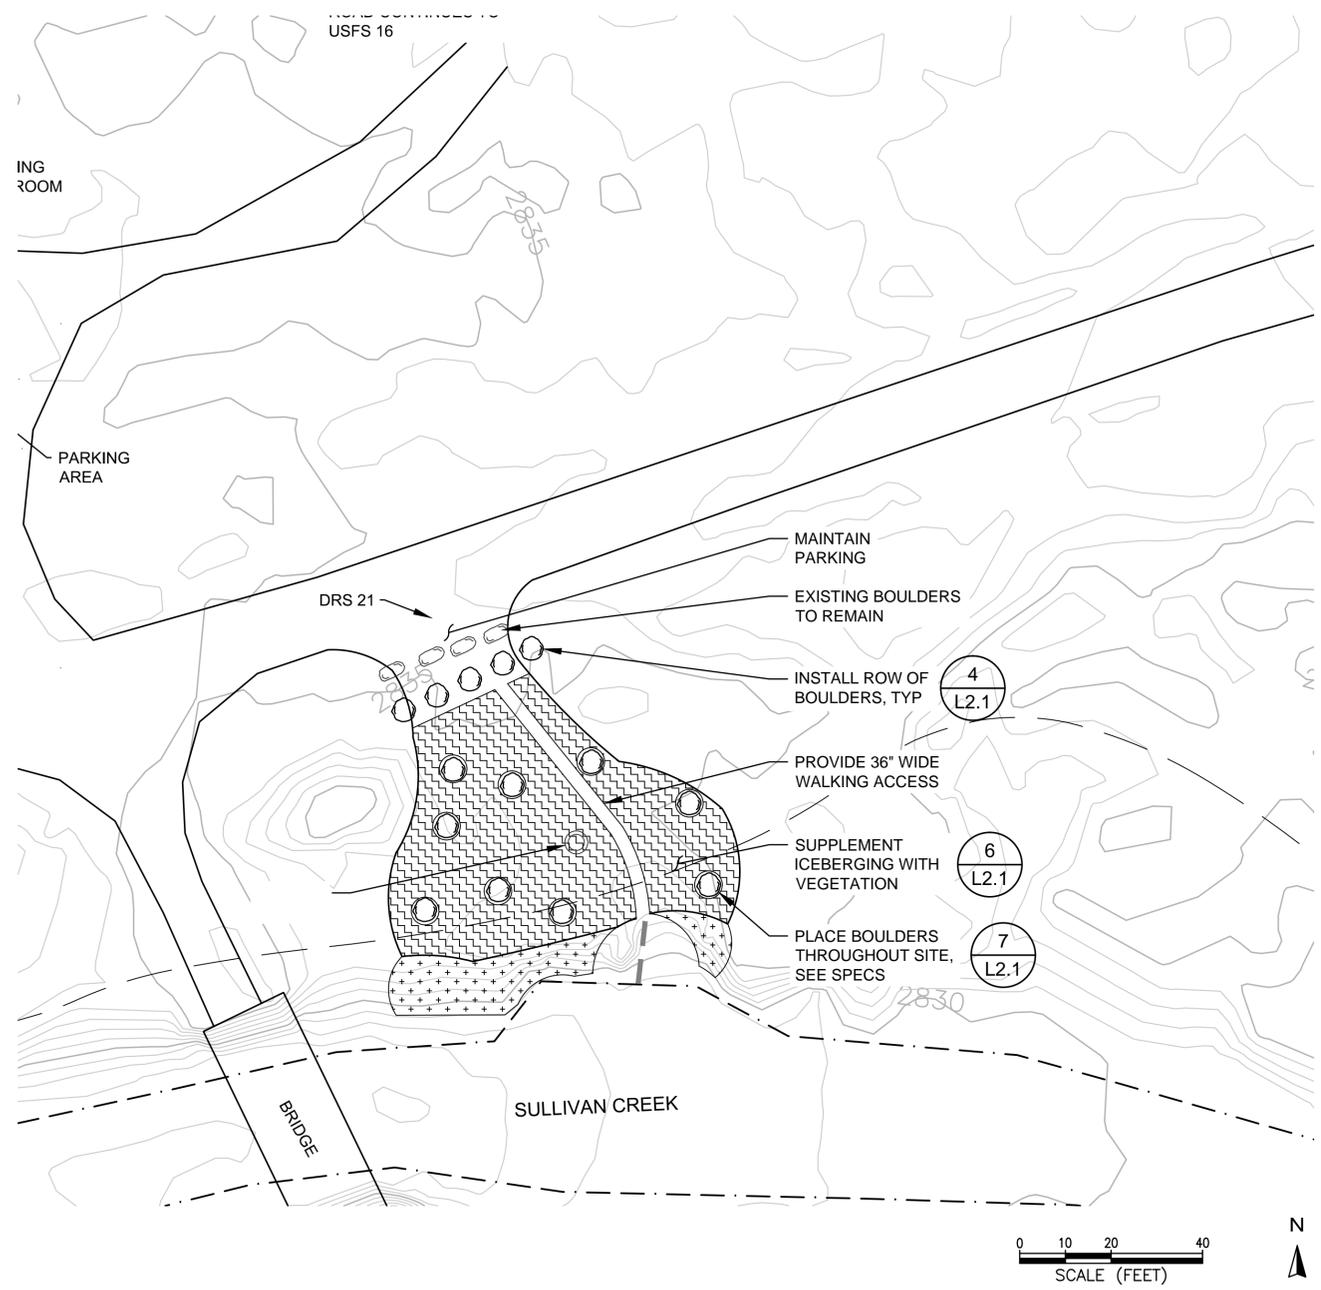

DISPERSED RECREATION SITE 21 (USFS SITE 17) - PLAN VIEW

NOTES:

1. THIS SITE IS DESIGNATED TO BE OPEN FOR DAY USE ONLY.
2. SITE PREPARATION SHALL INCLUDE THE REMOVAL OF INVASIVE PLANT SPECIES, DEBRIS, TRASH, AND UNAUTHORIZED PIT TOILETS AS DIRECTED BY THE CONTRACT ADMINISTRATOR.
3. ALL PROPOSED DESIGN FEATURES SHALL BE PLACED IN THE FIELD AT THE DIRECTION OF THE CONTRACT ADMINISTRATOR PRIOR TO INSTALLATION.
4. PRIOR TO THE INSTALLATION OF ICEBERGING, THE CONDITION OF EXISTING TREES SHALL BE ASSESSED BY THE USFS. TREES THAT HAVE BEEN DETERMINED TO BE HAZARDOUS BY THE CONTRACT ADMINISTRATOR SHALL BE REMOVED. ONCE THE TREES HAVE BEEN REMOVED, DELINEATE AREA OF ICEBERGING AS DIRECTED BY THE CONTRACT ADMINISTRATOR.
5. THE METHOD OF ICEBERGING INSTALLATION TO BE USED FOR EACH AREA SHALL BE AS DIRECTED BY THE CONTRACT ADMINISTRATOR.

 

LEGEND

- FIRE PIT (E)
- TRAIL (E)
- BOULDER (E)
- STREAM EDGE
- FLOOD PRONE AREA
- ICEBERGING (P)
- ROAD RIPPING AND REVEGETATION (P)
- RESTORATION PLANTING (P)
- STREAMBANK PLANTING (P)
- EARTHEN BERM (P)
- GRAVEL (P)
- BOULDER (P)
- FIRE RING (P)
- SLASH (P)

SITE IS NOT SURVEYED
 ALL IMPROVEMENTS SHOWN ON THE PLAN ARE SCHEMATIC ONLY
 FINAL LOCATIONS WILL BE DIRECTED IN THE FIELD

ESA
 5309 Shilshole Ave NW
 Suite 200
 Seattle, WA 98107
 P: (206) 769-9658
 F: (206) 769-9684

The City of Seattle
 Seattle City Light Department
 700 5th Avenue, Suite 3200
 Seattle, WA 98124-4023


Sullivan Creek DRS Restoration

REVISION NUMBER	
No.	Date / Revision
1	2/27/15 95% SET
2	5/15/15 REVISIONS
3	9/18/15 REVISIONS
4	12/11/15 REVISIONS
5	2/5/16 REVISIONS
6	4/22/16 100% SET

Date	Designed By
04/22/16	AC
Drawn By	Checked By
DLD	GB

Sheet Name
DRS #21 SITE PLAN

Sheet No.
L1.21
 Project No.:
D140442

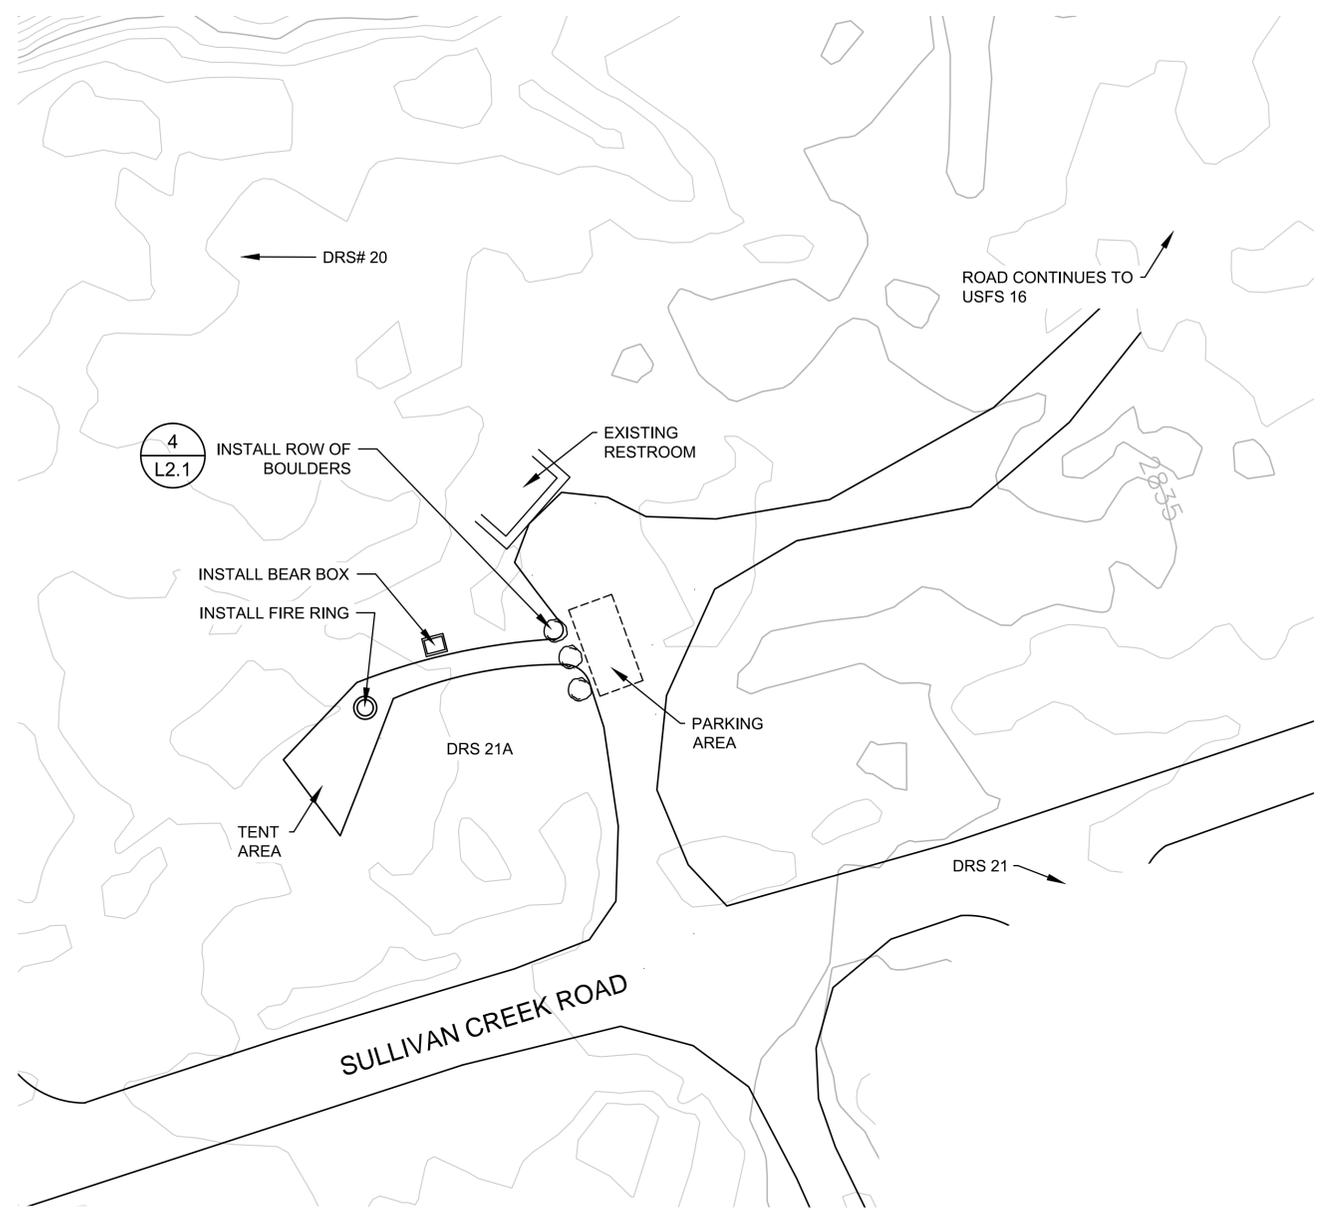

DISPERSED RECREATION SITE 21A - PLAN VIEW



NOTES:

1. A NEW SITE TO BE CREATED FOR OVERNIGHT USE.
2. SITE PREPARATION SHALL INCLUDE THE REMOVAL OF INVASIVE PLANT SPECIES, DEBRIS, TRASH, AND UNAUTHORIZED PIT TOILETS AS DIRECTED BY THE CONTRACT ADMINISTRATOR.
3. ALL PROPOSED DESIGN FEATURES SHALL BE PLACED IN THE FIELD AT THE DIRECTION OF THE CONTRACT ADMINISTRATOR PRIOR TO INSTALLATION.
4. THIS SITE IS CLASSIFIED AS A SMALL DRS AND SHALL ACCOMMODATE 1-2 VEHICLES AND/OR A POP-UP TRAILER (NO RVS).

LEGEND

- FIRE PIT (E)
- TRAIL (E)
- BOULDER (E)
- STREAM EDGE
- FLOOD PRONE AREA
- ICEBERGING (P)
- ROAD RIPPING AND REVEGETATION (P)
- RESTORATION PLANTING (P)
- STREAMBANK PLANTING (P)
- EARTHEN BERM (P)
- GRAVEL (P)
- BOULDER (P)
- FIRE RING (P)
- SLASH (P)

SITE IS NOT SURVEYED
 ALL IMPROVEMENTS SHOWN ON THE PLAN ARE SCHEMATIC ONLY
 FINAL LOCATIONS WILL BE DIRECTED IN THE FIELD




The City of Seattle
 Seattle City Light Department
 700 5th Avenue, Suite 3200
 Seattle, WA 98124-4023
 Sullivan Creek DRS Restoration

REVISION NUMBER	
No.	Date / Revision
1	2/27/15 95% SET
2	5/15/15 REVISIONS
3	9/18/15 REVISIONS
4	12/11/15 REVISIONS
5	2/5/16 REVISIONS
6	4/22/16 100% SET

Date	Designed By
04/22/16	AC
Drawn By	Checked By
DLD	GB

Sheet Name
**DRS #21A
 SITE PLAN**

Sheet No.
L1.21A
 Project No.:
D140442

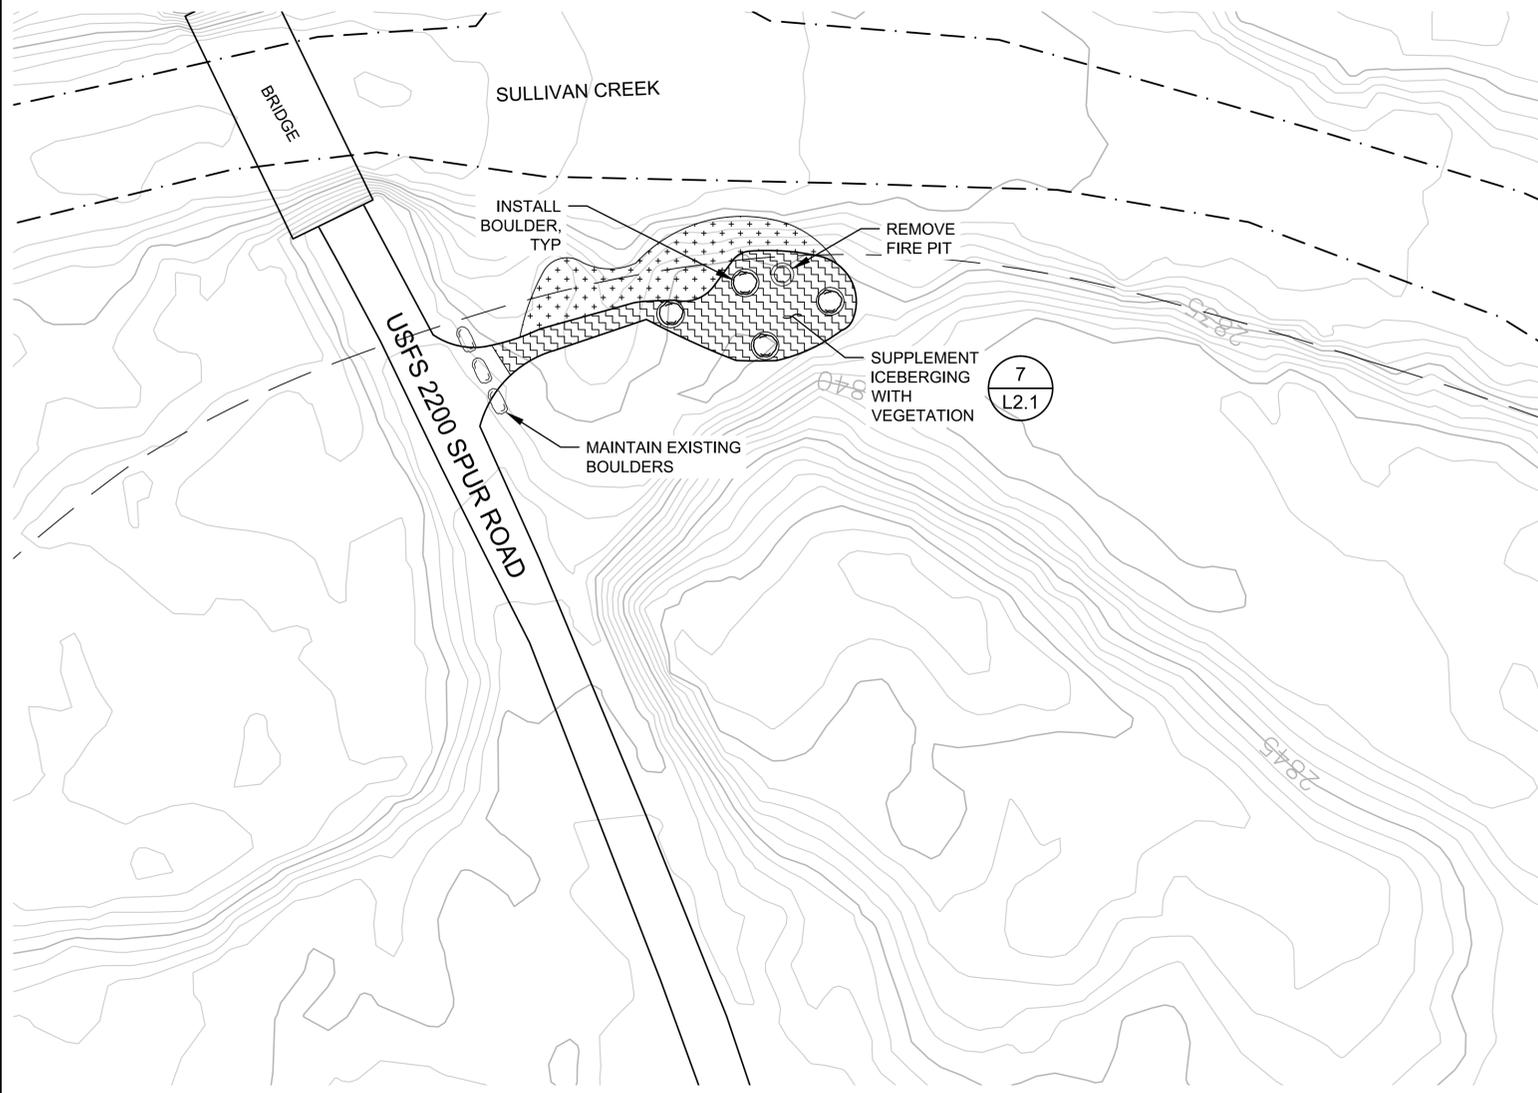


DISPERSED RECREATION SITE 22 (USFS SITE 18) - PLAN VIEW



LEGEND

	FIRE PIT (E)		ICEBERGING (P)
	TRAIL (E)		ROAD RIPPING AND REVEGETATION (P)
	BOULDER (E)		RESTORATION PLANTING (P)
	STREAM EDGE		STREAMBANK PLANTING (P)
	FLOOD PRONE AREA		EARTHEN BERM (P)
			GRAVEL (P)
			BOULDER (P)
			FIRE RING (P)
			SLASH (P)

- NOTES:
1. THIS SITE IS DESIGNATED TO BE CLOSED.
 2. SITE PREPARATION SHALL INCLUDE THE REMOVAL OF INVASIVE PLANT SPECIES, DEBRIS, TRASH, AND UNAUTHORIZED PIT TOILETS AS DIRECTED BY THE CONTRACT ADMINISTRATOR.
 3. ALL PROPOSED DESIGN FEATURES SHALL BE PLACED IN THE FIELD AT THE DIRECTION OF THE CONTRACT ADMINISTRATOR PRIOR TO INSTALLATION.
 4. PRIOR TO THE INSTALLATION OF ICEBERGING, THE CONDITION OF EXISTING TREES SHALL BE ASSESSED BY THE USFS. TREES THAT HAVE BEEN DETERMINED TO BE HAZARDOUS BY THE CONTRACT ADMINISTRATOR SHALL BE REMOVED. ONCE THE TREES HAVE BEEN REMOVED, DELINEATE AREA OF ICEBERGING AS DIRECTED BY THE CONTRACT ADMINISTRATOR.
 5. THE METHOD OF ICEBERGING INSTALLATION TO BE USED FOR EACH AREA SHALL BE AS DIRECTED BY THE CONTRACT ADMINISTRATOR.

 

ESA
 5309 Shilshole Ave NW
 Suite 200
 Seattle, WA 98107
 P: (206) 769-9658
 F: (206) 769-9654

The City of Seattle
 Seattle City Light Department
 700 5th Avenue, Suite 3200
 Seattle, WA 98124-4023

Sullivan Creek DRS Restoration

REVISION NUMBER

No.	Date	Revision
1	2/27/15	95% SET
2	5/15/15	REVISIONS
3	9/18/15	REVISIONS
4	12/11/15	REVISIONS
5	2/5/16	REVISIONS
6	4/22/16	100% SET


Date	Designed By
04/22/16	AC
Drawn By	Checked By
DLD	GB

Sheet Name
DRS #22 SITE PLAN

Sheet No.
L1.22


Project No.:
 D140442

SITE IS NOT SURVEYED
 ALL IMPROVEMENTS SHOWN ON THE PLAN ARE SCHEMATIC ONLY
 FINAL LOCATIONS WILL BE DIRECTED IN THE FIELD

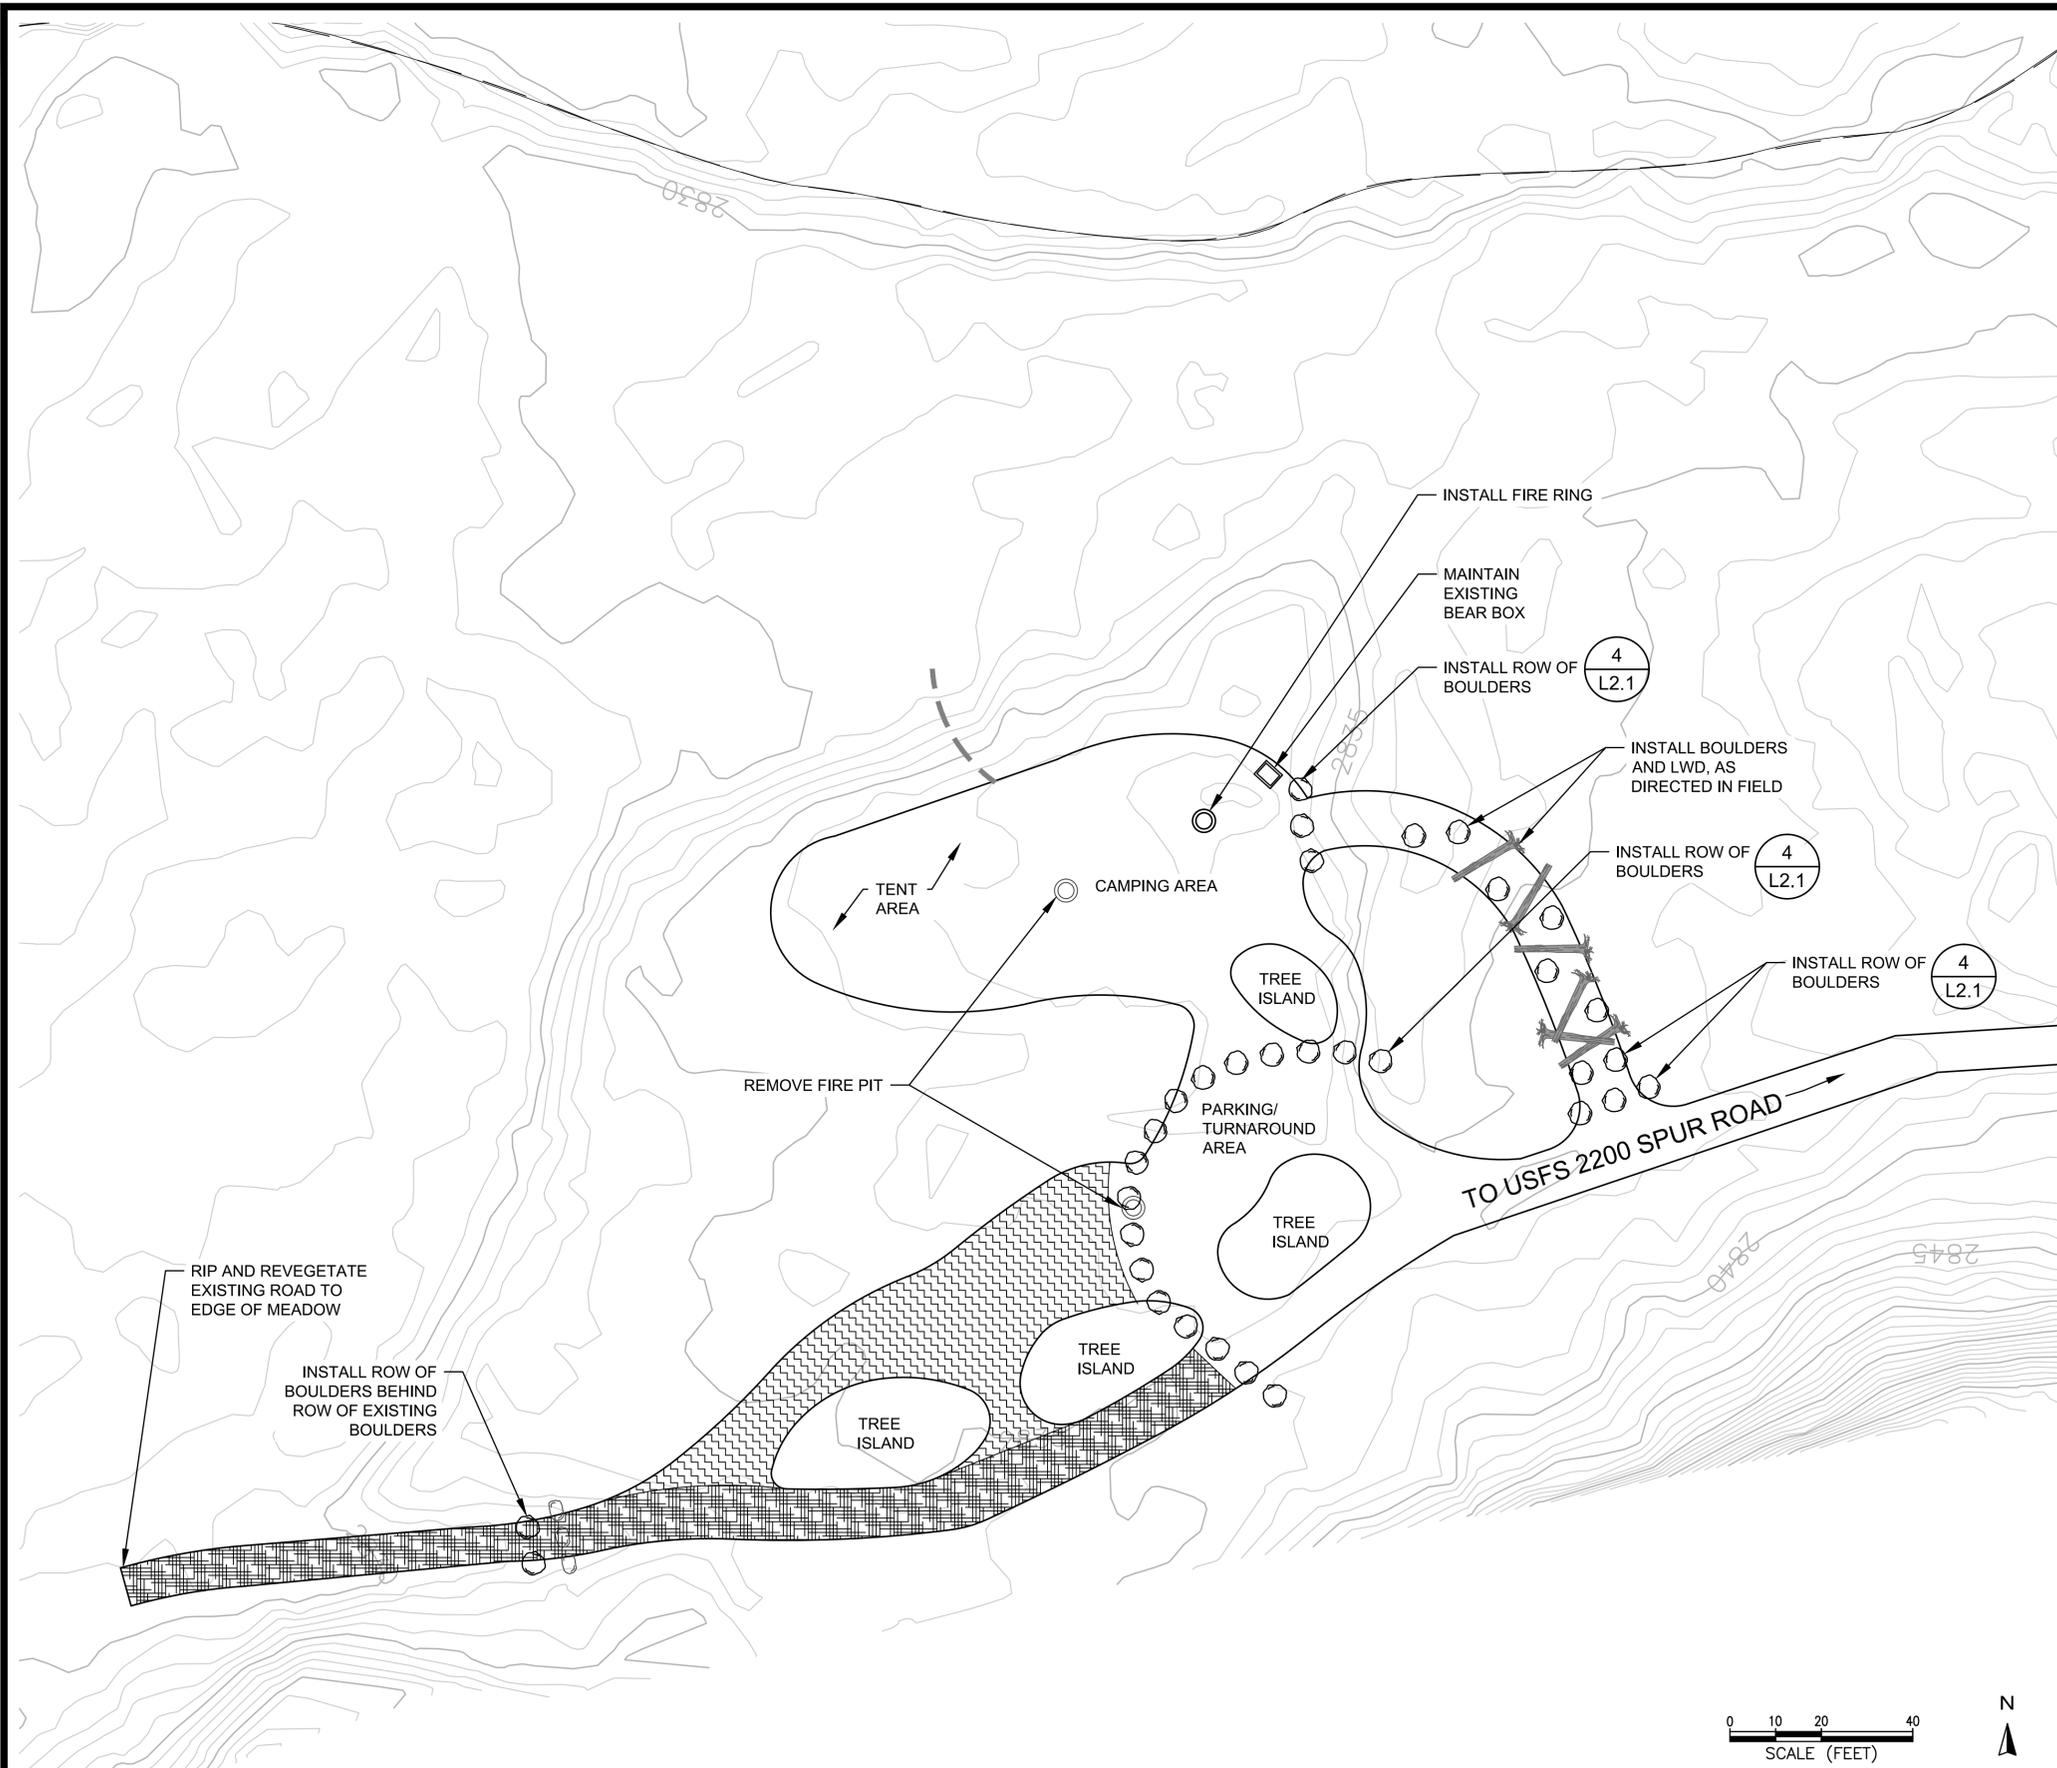

NOTES:

1. THIS SITE IS DESIGNATED TO REMAIN OPEN.
2. SITE PREPARATION SHALL INCLUDE THE REMOVAL OF INVASIVE PLANT SPECIES, DEBRIS, TRASH, AND UNAUTHORIZED PIT TOILETS AS DIRECTED BY THE CONTRACT ADMINISTRATOR.
3. THIS SITE IS CLASSIFIED AS A MEDIUM DRS AND SHALL ACCOMMODATE 3-4 VEHICLES AND/OR 1 RV.
4. IF TURNAROUND LOCATIONS ARE ADJUSTED IN THE FIELD AS DIRECTED BY THE CONTRACT ADMINISTRATOR, THE OUTSIDE TURNING RADIUS RECOMMENDED FOR AN RV IS 40 FT, THE OUTSIDE TURNING RADIUS FOR A PASSENGER VEHICLE/CAMPER IS 35 FT, AND THE OUTSIDE TURNING RADIUS FOR A PASSENGER VEHICLE IS 23 FT. HOWEVER, THESE DIMENSIONS MAY NOT BE POSSIBLE DUE TO SITE CONSTRAINTS.
5. ALL PROPOSED DESIGN FEATURES SHALL BE PLACED IN THE FIELD AT THE DIRECTION OF THE CONTRACT ADMINISTRATOR PRIOR TO INSTALLATION.
6. PRIOR TO THE INSTALLATION OF ICEBERGING, THE CONDITION OF EXISTING TREES SHALL BE ASSESSED BY THE USFS. TREES THAT HAVE BEEN DETERMINED TO BE HAZARDOUS BY THE CONTRACT ADMINISTRATOR SHALL BE REMOVED. ONCE THE TREES HAVE BEEN REMOVED, DELINEATE AREA OF ICEBERGING AS DIRECTED BY THE CONTRACT ADMINISTRATOR.
7. THE METHOD OF ICEBERGING INSTALLATION TO BE USED FOR EACH AREA SHALL BE AS DIRECTED BY THE CONTRACT ADMINISTRATOR.

 

LEGEND

- | | | | |
|--|-------------------------|--|-----------------------------------|
| | FIRE PIT (E) | | ICEBERGING (P) |
| | TRAIL (E) | | ROAD RIPPING AND REVEGETATION (P) |
| | BOULDER (E) | | RESTORATION PLANTING (P) |
| | STREAM EDGE | | STREAMBANK PLANTING (P) |
| | FLOOD PRONE AREA | | EARTHEN BERM (P) |
| | INSTALL ROW OF BOULDERS | | GRAVEL (P) |
| | INSTALL FIRE RING | | BOULDER (P) |
| | INSTALL ROW OF BOULDERS | | FIRE RING (P) |
| | INSTALL ROW OF BOULDERS | | SLASH (P) |

DISPERSED RECREATION SITE 23 (USFS SITE 19) - PLAN VIEW

SITE IS NOT SURVEYED
 ALL IMPROVEMENTS SHOWN ON THE PLAN ARE SCHEMATIC ONLY
 FINAL LOCATIONS WILL BE DIRECTED IN THE FIELD

ESA
 5309 Shilshole Ave NW
 Suite 200
 Seattle, WA 98107
 P: (206) 769-9658
 F: (206) 769-9684

The City of Seattle
 Seattle City Light Department
 700 5th Avenue, Suite 3200
 Seattle, WA 98124-4023


Sullivan Creek DRS Restoration

REVISION NUMBER	
No.	Date
1	2/27/15 95% SET
2	5/15/15 REVISIONS
3	9/18/15 REVISIONS
4	12/11/15 REVISIONS
5	2/5/16 REVISIONS
6	4/22/16 100% SET

Sheet Name
DRS #23 SITE PLAN

Sheet No.
L1.23

Project No.
 D140442

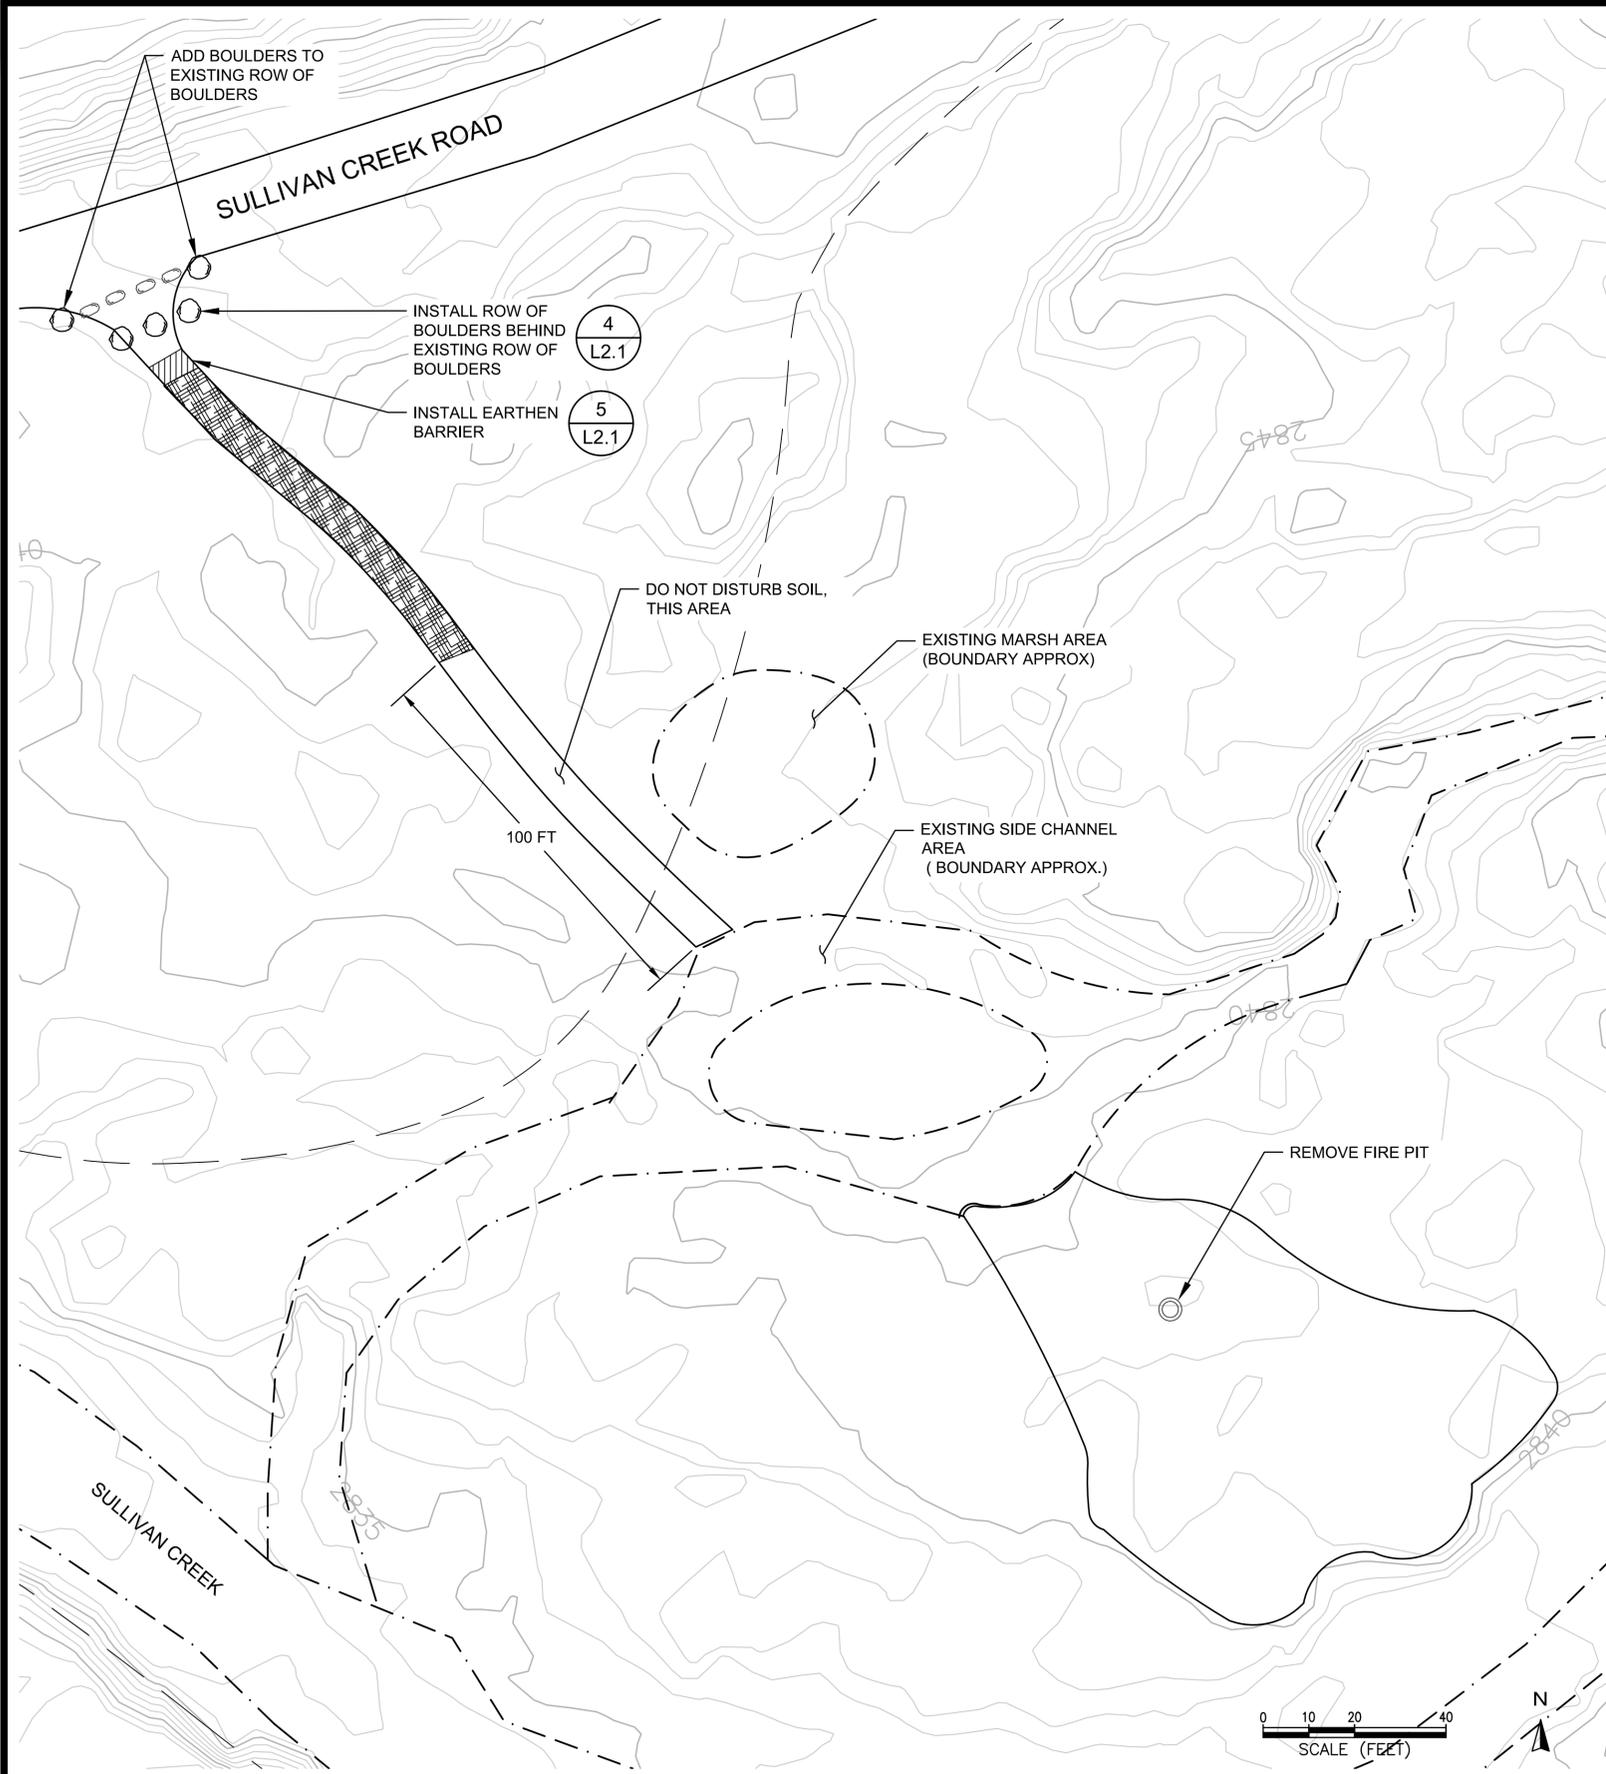

DISPERSED RECREATION SITE 24 (USFS SITE 20) - PLAN VIEW

NOTES:

1. THIS SITE IS DESIGNATED TO BE CLOSED.
2. SITE PREPARATION SHALL INCLUDE THE REMOVAL OF INVASIVE PLANT SPECIES, DEBRIS, TRASH, AND UNAUTHORIZED PIT TOILETS AS DIRECTED BY THE CONTRACT ADMINISTRATOR.
3. ALL PROPOSED DESIGN FEATURES SHALL BE PLACED IN THE FIELD AT THE DIRECTION OF THE CONTRACT ADMINISTRATOR PRIOR TO INSTALLATION.

LEGEND

- FIRE PIT (E)
- TRAIL (E)
- BOULDER (E)
- STREAM EDGE
- FLOOD PRONE AREA
- ICEBERGING (P)
- ROAD RIPPING AND REVEGETATION (P)
- RESTORATION PLANTING (P)
- STREAMBANK PLANTING (P)
- EARTHEN BERM (P)
- GRAVEL (P)
- BOULDER (P)
- FIRE RING (P)
- SLASH (P)

SITE IS NOT SURVEYED
 ALL IMPROVEMENTS SHOWN ON THE PLAN ARE SCHEMATIC ONLY
 FINAL LOCATIONS WILL BE DIRECTED IN THE FIELD

ESA
 5309 Shilshole Ave NW
 Suite 200
 Seattle, WA 98107
 P: (206) 769-9658
 F: (206) 769-9654

The City of Seattle
 Seattle City Light Department
 700 5th Avenue, Suite 3200
 Seattle, WA 98124-4023


Sullivan Creek DRS Restoration

REVISION NUMBER	
No.	Date / Revision
1	2/27/15 95% SET
2	5/15/15 REVISIONS
3	9/18/15 REVISIONS
4	12/11/15 REVISIONS
5	2/5/16 REVISIONS
6	4/22/16 100% SET

Date	Designed By
04/22/16	AC
Drawn By	Checked By
DLD	GB

Sheet Name
DRS #24 SITE PLAN


Sheet No.
L1.24
 Project No.:
 D140442

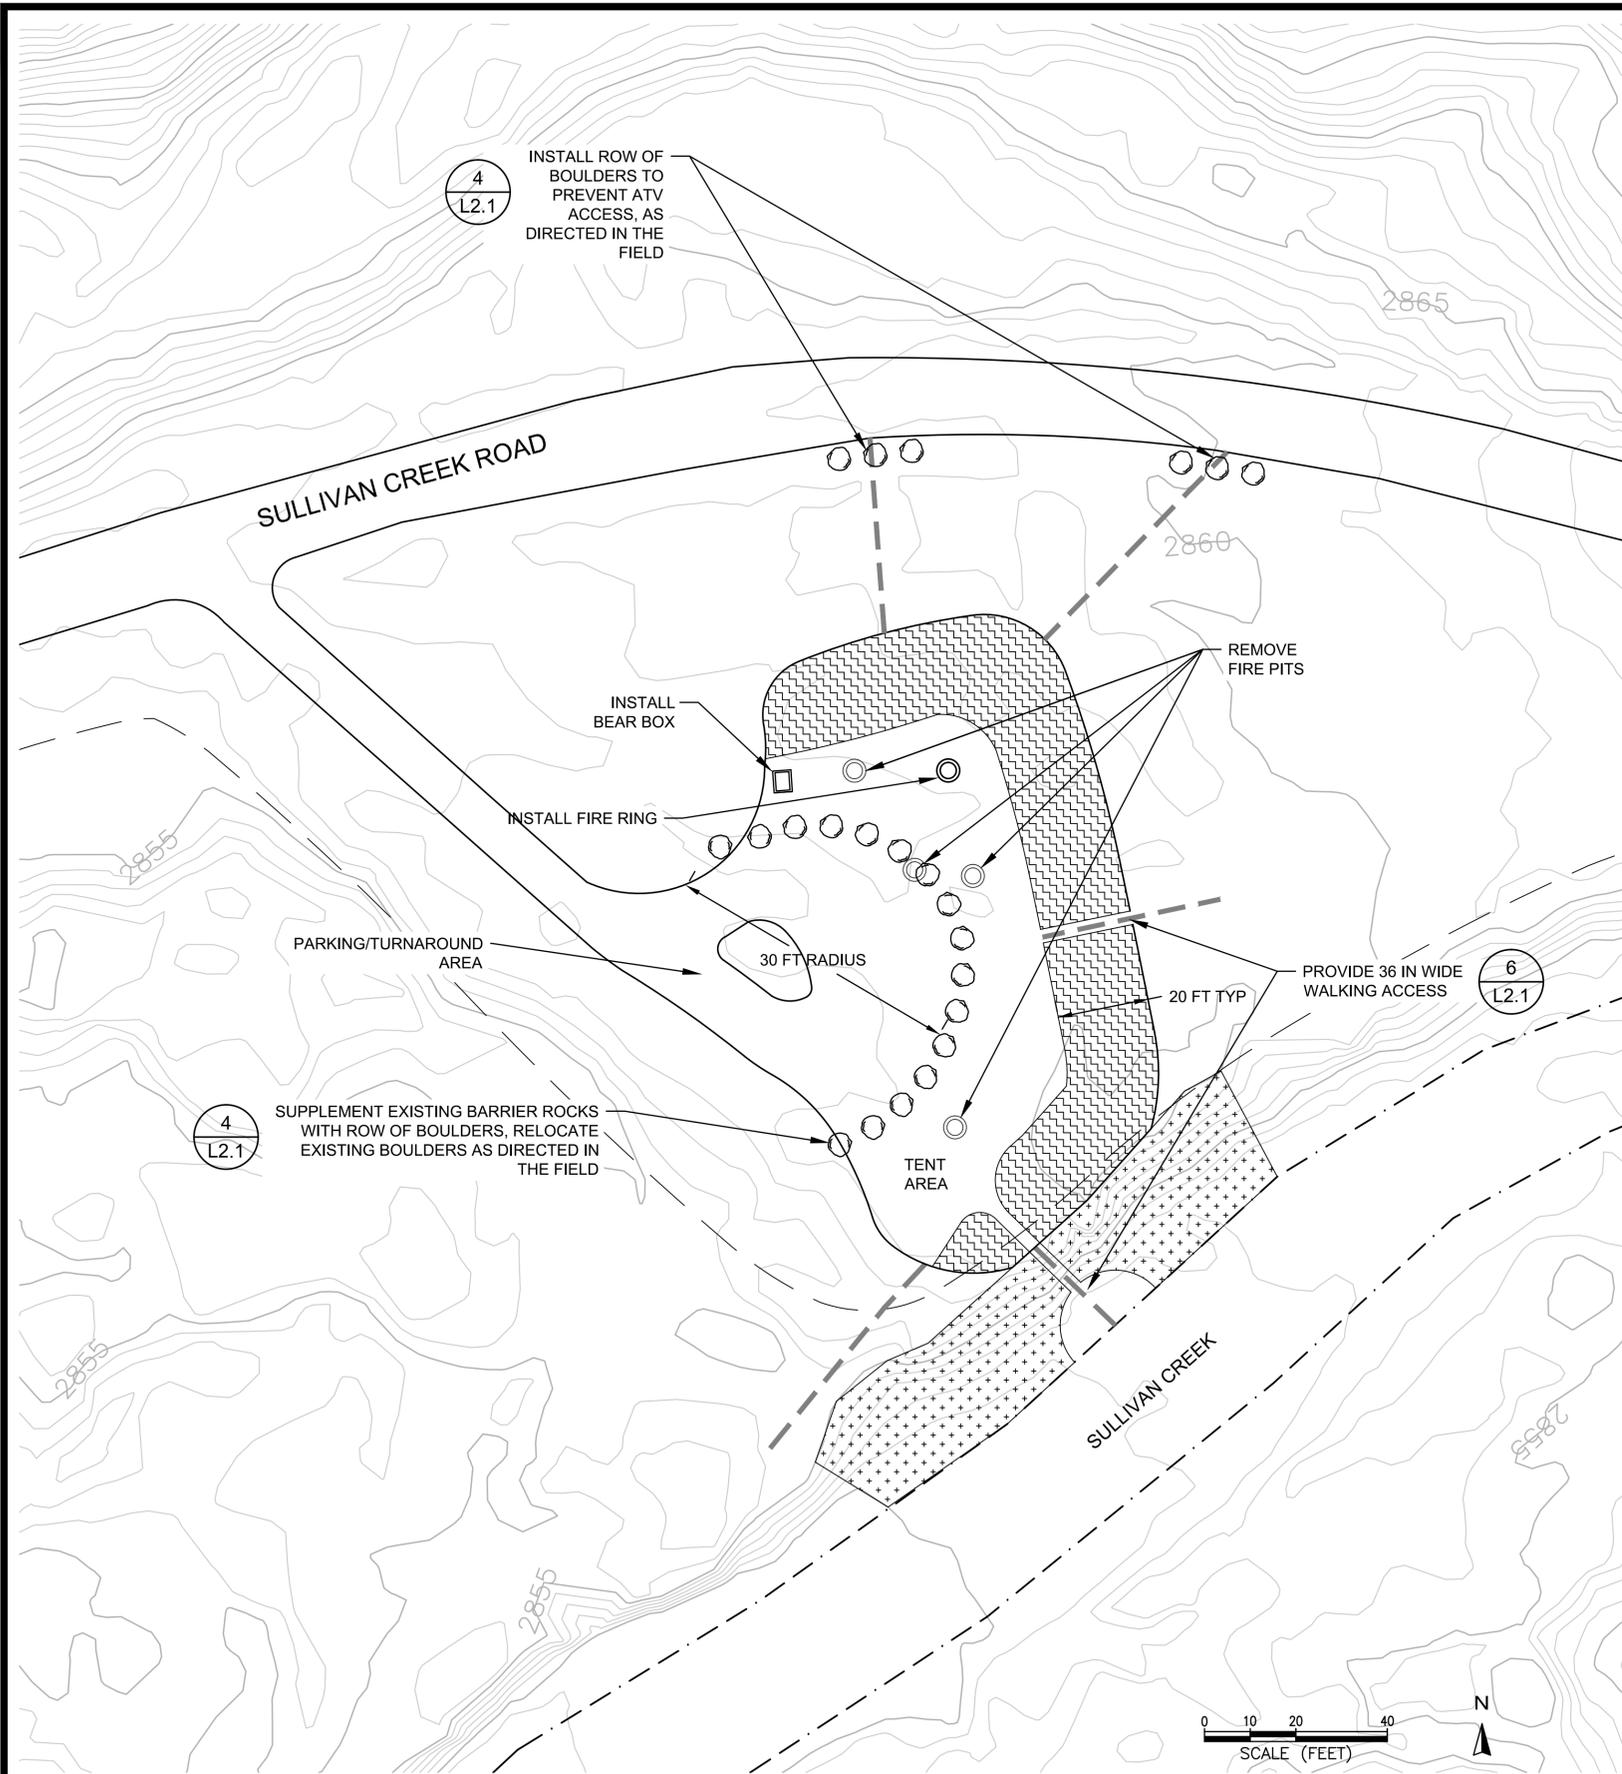

DISPERSED RECREATION SITE 25 (USFS SITE 21) - PLAN VIEW

NOTES:

1. THIS SITE IS DESIGNATED TO REMAIN OPEN.
2. SITE PREPARATION SHALL INCLUDE THE REMOVAL OF INVASIVE PLANT SPECIES, DEBRIS, TRASH, AND UNAUTHORIZED PIT TOILETS AS DIRECTED BY THE CONTRACT ADMINISTRATOR.
3. THIS SITE IS CLASSIFIED AS A MEDIUM DRS AND SHALL ACCOMMODATE 3-4 VEHICLES AND/OR 1 RV.
4. IF TURNAROUND LOCATIONS ARE ADJUSTED IN THE FIELD AS DIRECTED BY THE CONTRACT ADMINISTRATOR, THE OUTSIDE TURNING RADIUS RECOMMENDED FOR AN RV IS 40 FT, THE OUTSIDE TURNING RADIUS FOR A PASSENGER VEHICLE/CAMPER IS 35 FT, AND THE OUTSIDE TURNING RADIUS FOR A PASSENGER VEHICLE IS 23 FT. HOWEVER, THESE DIMENSIONS MAY NOT BE POSSIBLE DUE TO SITE CONSTRAINTS.
5. ALL PROPOSED DESIGN FEATURES SHALL BE PLACED IN THE FIELD AT THE DIRECTION OF THE CONTRACT ADMINISTRATOR PRIOR TO INSTALLATION.
6. PRIOR TO THE INSTALLATION OF ICEBERGING, THE CONDITION OF EXISTING TREES SHALL BE ASSESSED BY THE USFS. TREES THAT HAVE BEEN DETERMINED TO BE HAZARDOUS BY THE CONTRACT ADMINISTRATOR SHALL BE REMOVED. ONCE THE TREES HAVE BEEN REMOVED, DELINEATE AREA OF ICEBERGING AS DIRECTED BY THE CONTRACT ADMINISTRATOR.
7. THE METHOD OF ICEBERGING INSTALLATION TO BE USED FOR EACH AREA SHALL BE AS DIRECTED BY THE CONTRACT ADMINISTRATOR.

 

LEGEND

- FIRE PIT (E)
- TRAIL (E)
- BOULDER (E)
- STREAM EDGE
- FLOOD PRONE AREA
- ICEBERGING (P)
- ROAD RIPPING AND REVEGETATION (P)
- RESTORATION PLANTING (P)
- STREAMBANK PLANTING (P)
- EARTHEN BERM (P)
- GRAVEL (P)
- BOULDER (P)
- FIRE RING (P)
- SLASH (P)

SITE IS NOT SURVEYED
 ALL IMPROVEMENTS SHOWN ON THE PLAN ARE SCHEMATIC ONLY
 FINAL LOCATIONS WILL BE DIRECTED IN THE FIELD

ESA
 5309 Shilshole Ave NW
 Suite 200
 Seattle, WA 98107
 P: (206) 769-9658
 F: (206) 769-9684

The City of Seattle
 Seattle City Light Department
 700 5th Avenue, Suite 3200
 Seattle, WA 98124-4023


Sullivan Creek DRS Restoration

REVISION NUMBER	
No.	Date
1	2/27/15 95% SET
2	5/15/15 REVISIONS
3	9/18/15 REVISIONS
4	12/11/15 REVISIONS
5	2/5/16 REVISIONS
6	4/22/16 100% SET

Date	04/22/16	Designed By	AC
Drawn By	DLD	Checked By	GB

Sheet Name
DRS #25 SITE PLAN


Sheet No.
L1.25
 Project No.:
 D140442

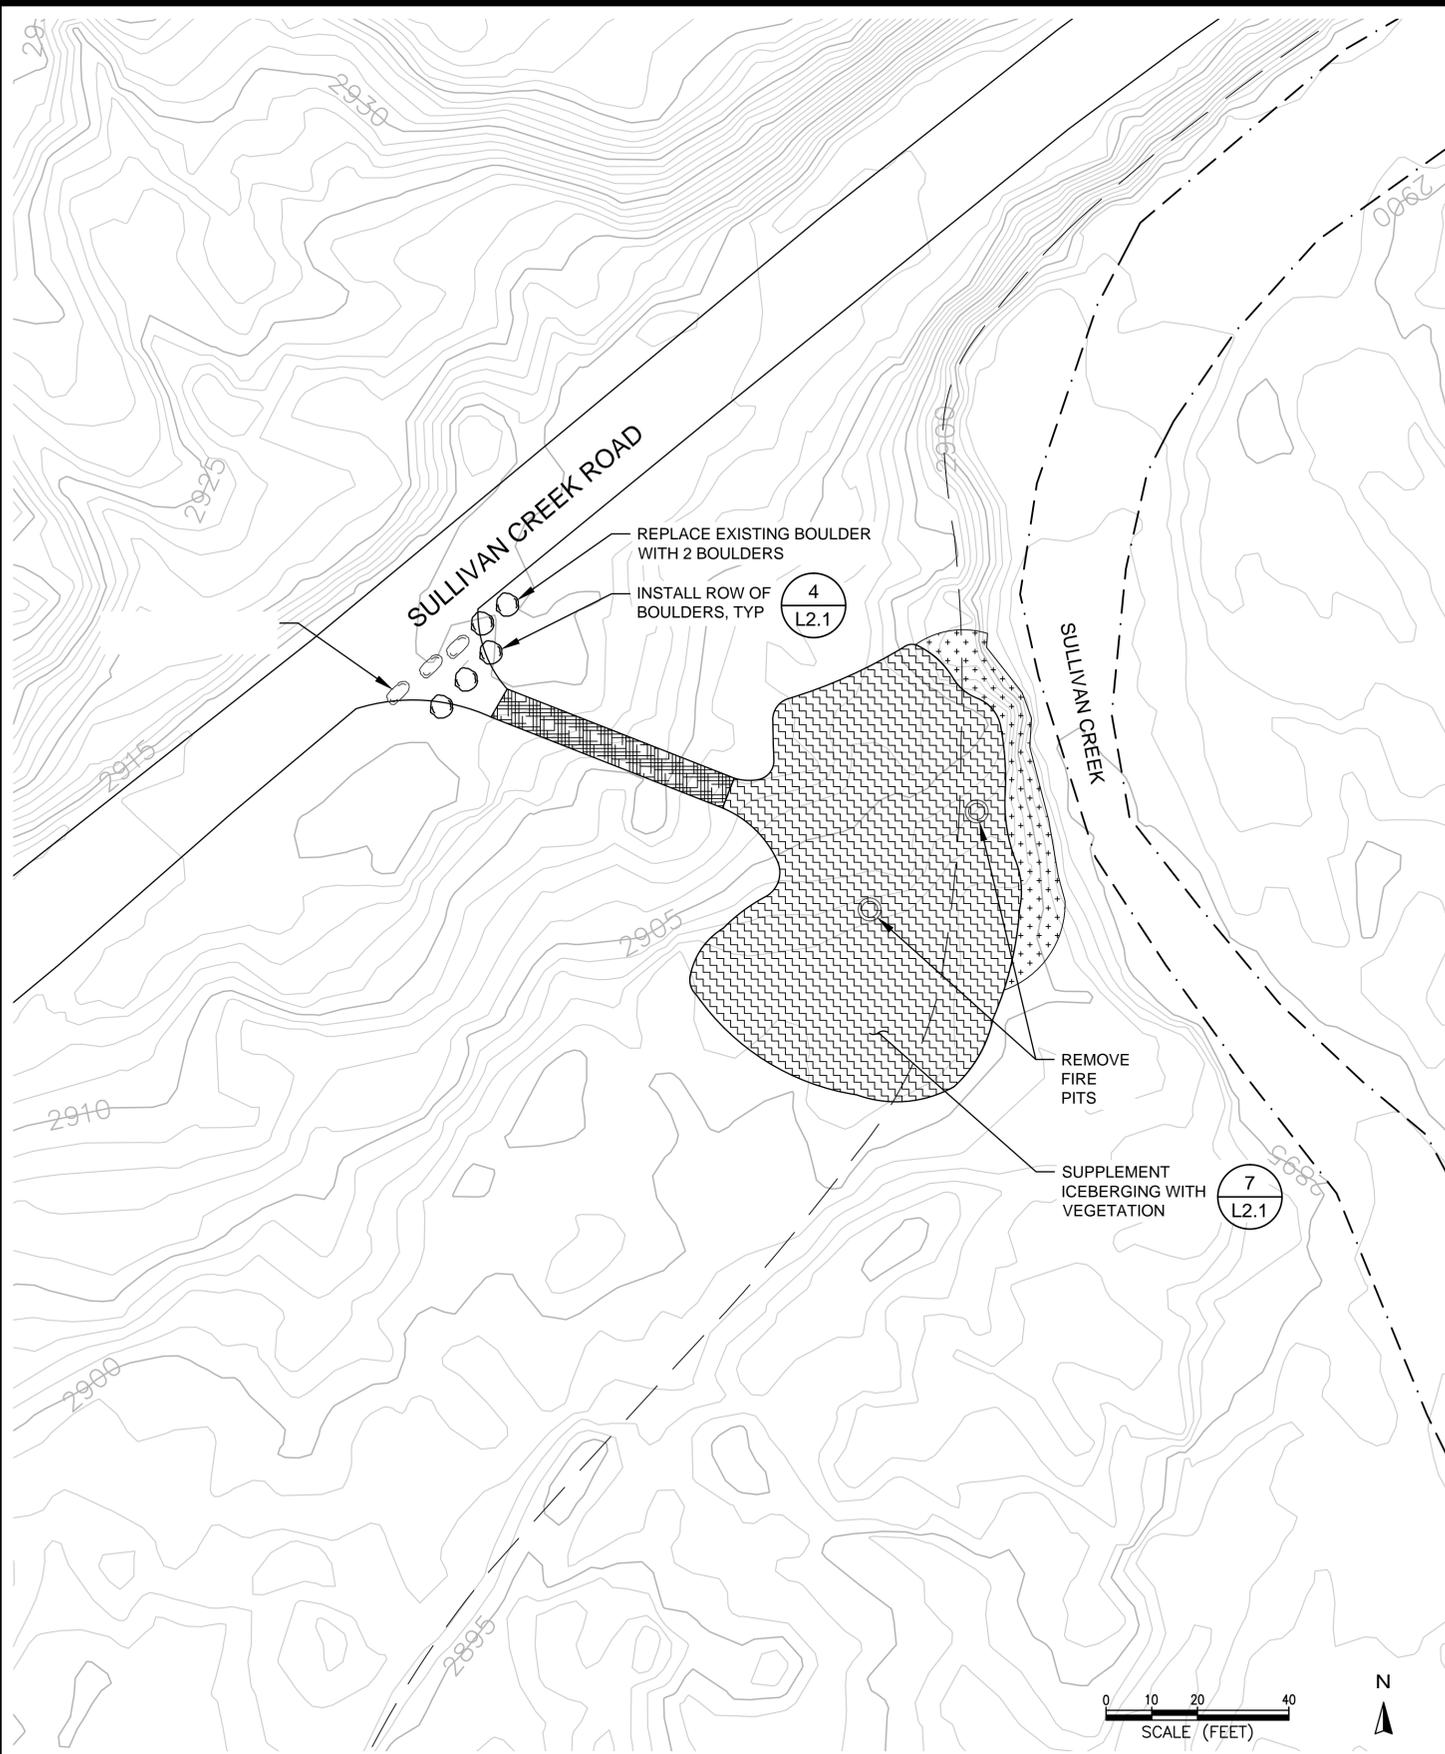

DISPERSED RECREATION SITE 26 (USFS SITE 23) - PLAN VIEW

NOTES:

1. THIS SITE IS DESIGNATED TO BE CLOSED.
2. SITE PREPARATION SHALL INCLUDE THE REMOVAL OF INVASIVE PLANT SPECIES, DEBRIS, TRASH, AND UNAUTHORIZED PIT TOILETS AS DIRECTED BY THE CONTRACT ADMINISTRATOR.
3. ALL PROPOSED DESIGN FEATURES SHALL BE PLACED IN THE FIELD AT THE DIRECTION OF THE CONTRACT ADMINISTRATOR PRIOR TO INSTALLATION.
4. PRIOR TO THE INSTALLATION OF ICEBERGING, THE CONDITION OF EXISTING TREES SHALL BE ASSESSED BY THE USFS. TREES THAT HAVE BEEN DETERMINED TO BE HAZARDOUS BY THE CONTRACT ADMINISTRATOR SHALL BE REMOVED. ONCE THE TREES HAVE BEEN REMOVED, DELINEATE AREA OF ICEBERGING AS DIRECTED BY THE CONTRACT ADMINISTRATOR.
5. THE METHOD OF ICEBERGING INSTALLATION TO BE USED FOR EACH AREA SHALL BE AS DIRECTED BY THE CONTRACT ADMINISTRATOR.

 

LEGEND

- FIRE PIT (E)
- TRAIL (E)
- BOULDER (E)
- STREAM EDGE
- FLOOD PRONE AREA
- ICEBERGING (P)
- ROAD RIPPING AND REVEGETATION (P)
- RESTORATION PLANTING (P)
- STREAMBANK PLANTING (P)
- EARTHEN BERM (P)
- GRAVEL (P)
- BOULDER (P)
- FIRE RING (P)
- SLASH (P)

ESA
 5309 Shilshole Ave NW
 Suite 200
 Seattle, WA 98107
 P: (206) 769-9658
 F: (206) 769-9684

The City of Seattle
 Seattle City Light Department
 700 5th Avenue, Suite 3200
 Seattle, WA 98124-4023

Sullivan Creek DRS Restoration


REVISION NUMBER	
No.	Date
1	2/27/15 95% SET
2	5/15/15 REVISIONS
3	9/18/15 REVISIONS
4	12/11/15 REVISIONS
5	2/5/16 REVISIONS
6	4/22/16 100% SET

Date	04/22/16	Designed By	AC
Drawn By	DLD	Checked By	GB

Sheet Name
DRS #26 SITE PLAN

Sheet No.
L1.26
 Project No.:
 D140442

SITE IS NOT SURVEYED
 ALL IMPROVEMENTS SHOWN ON THE PLAN ARE SCHEMATIC ONLY
 FINAL LOCATIONS WILL BE DIRECTED IN THE FIELD

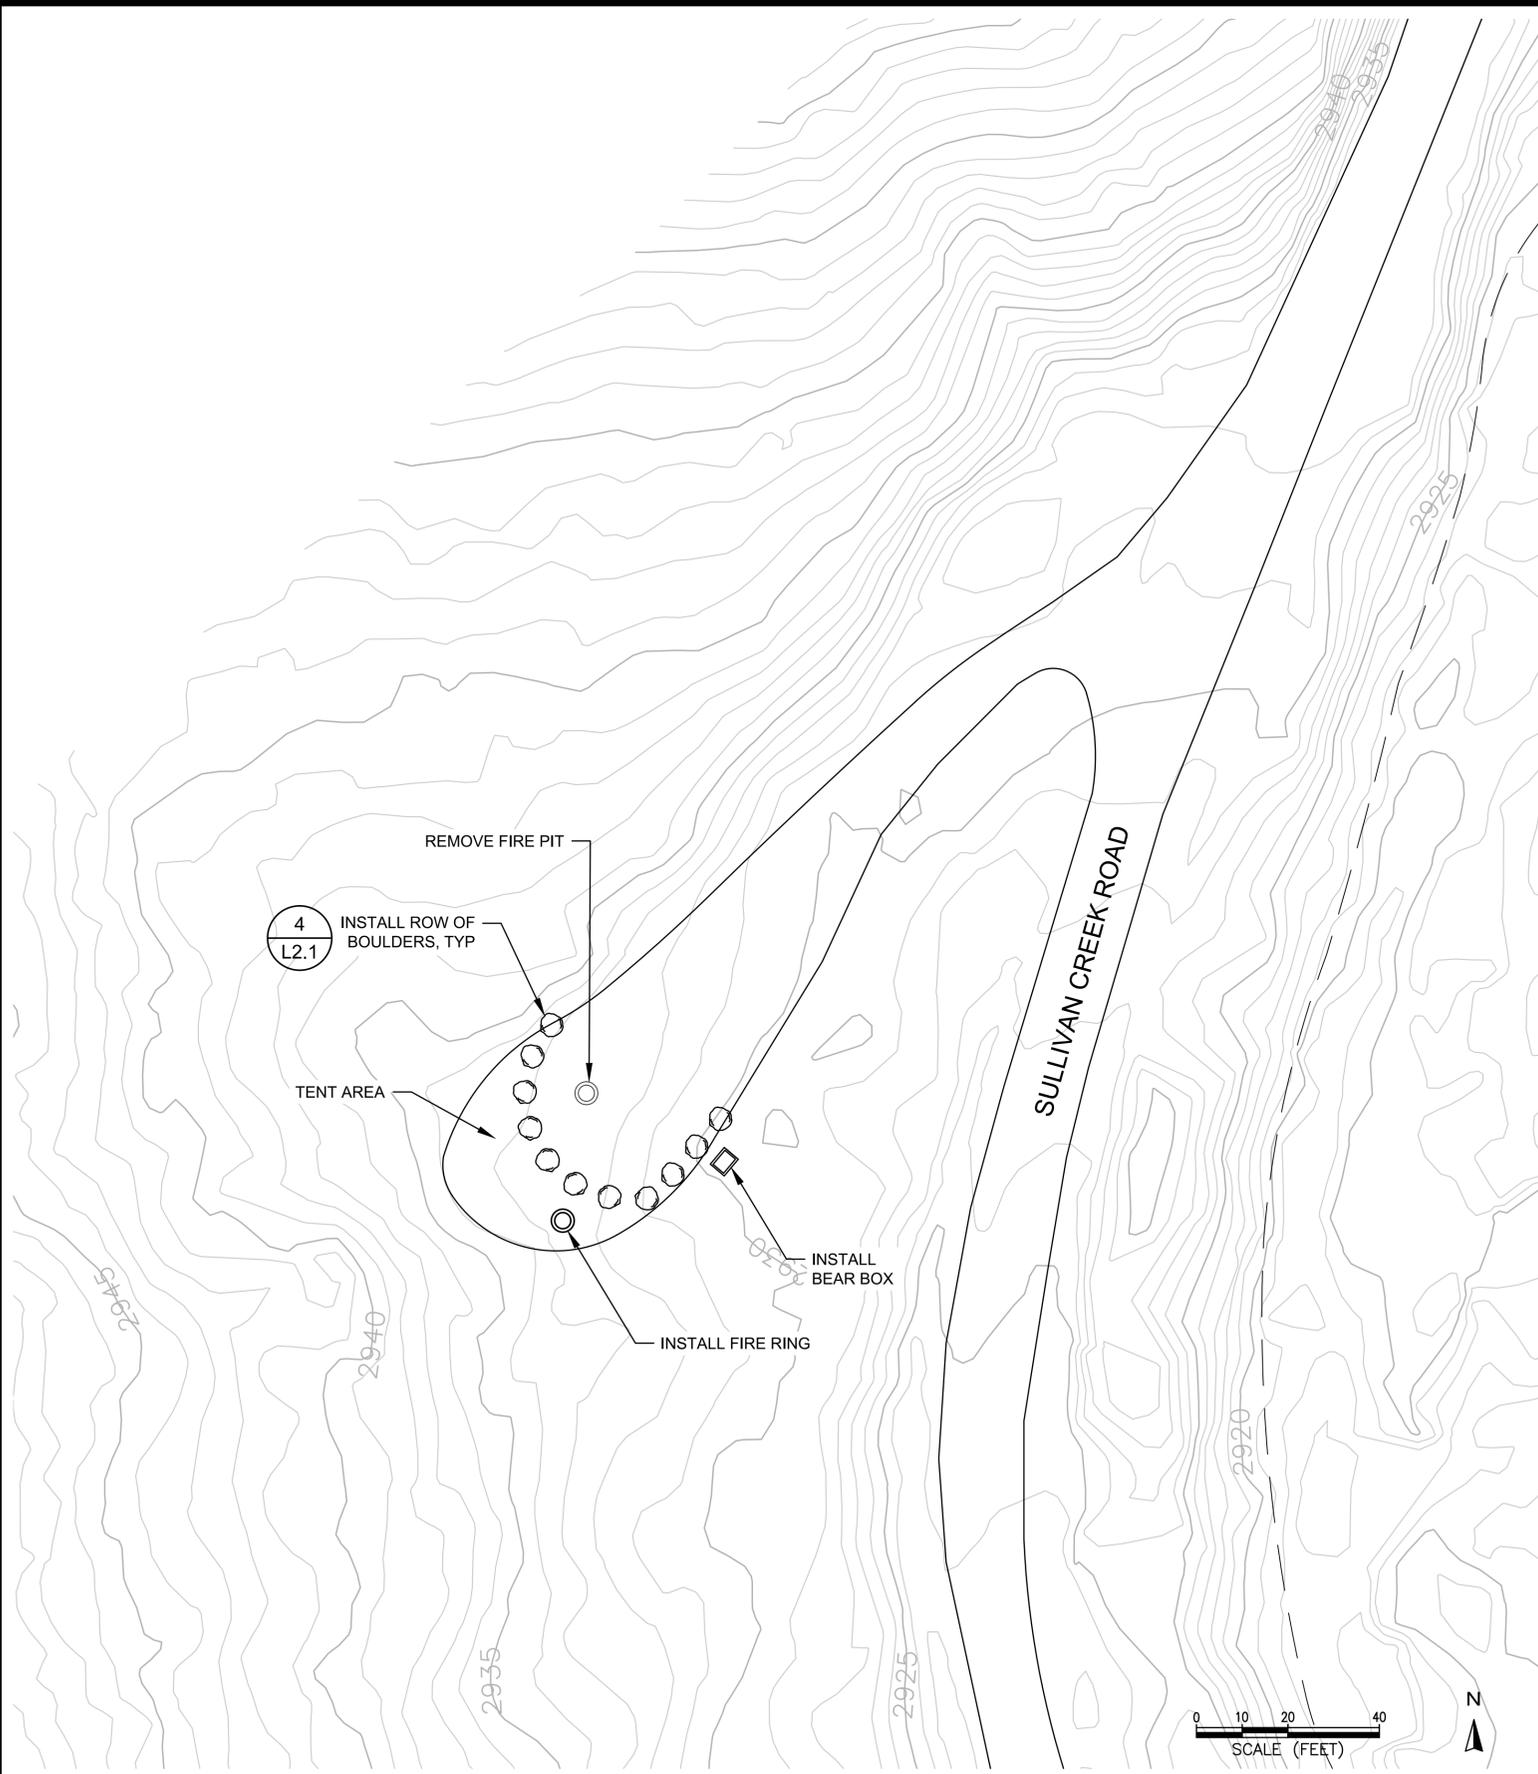

NOTES:

1. THIS SITE IS DESIGNATED TO REMAIN OPEN
2. SITE PREPARATION SHALL INCLUDE THE REMOVAL OF INVASIVE PLANT SPECIES, DEBRIS, TRASH, AND UNAUTHORIZED PIT TOILETS AS DIRECTED BY THE CONTRACT ADMINISTRATOR.
3. THIS SITE IS CLASSIFIED AS A MEDIUM DRS AND SHALL ACCOMMODATE 3-4 VEHICLES AND/OR 1 RV.
4. ALL PROPOSED DESIGN FEATURES SHALL BE PLACED IN THE FIELD AT THE DIRECTION OF THE CONTRACT ADMINISTRATOR PRIOR TO INSTALLATION.

LEGEND

- | | | | |
|--|------------------|--|-----------------------------------|
| | FIRE PIT (E) | | ICEBERGING (P) |
| | TRAIL (E) | | ROAD RIPPING AND REVEGETATION (P) |
| | BOULDER (E) | | RESTORATION PLANTING (P) |
| | STREAM EDGE | | STREAMBANK PLANTING (P) |
| | FLOOD PRONE AREA | | EARTHEN BERM (P) |
| | | | GRAVEL (P) |
| | | | BOULDER (P) |
| | | | FIRE RING (P) |
| | | | SLASH (P) |

DISPERSED RECREATION SITE 27 (USFS SITE 24) - PLAN VIEW

SITE IS NOT SURVEYED
 ALL IMPROVEMENTS SHOWN ON THE PLAN ARE SCHEMATIC ONLY
 FINAL LOCATIONS WILL BE DIRECTED IN THE FIELD

ESA
 5309 Shilshole Ave NW
 Suite 200
 Seattle, WA 98107
 P: (206) 769-9658
 F: (206) 769-9684

The City of Seattle
 Seattle City Light Department
 700 5th Avenue, Suite 3200
 Seattle, WA 98124-4023

Sullivan Creek DRS Restoration


REVISION NUMBER

No.	Date	Revision
1	2/27/15	95% SET
2	5/15/15	REVISIONS
3	9/18/15	REVISIONS
4	12/11/15	REVISIONS
5	2/5/16	REVISIONS
6	4/22/16	100% SET

Date	Designed By
04/22/16	AC
Drawn By	Checked By
DLD	GB

Sheet Name
DRS #27 SITE PLAN


Sheet No.
L1.27
 Project No.:
 D140442

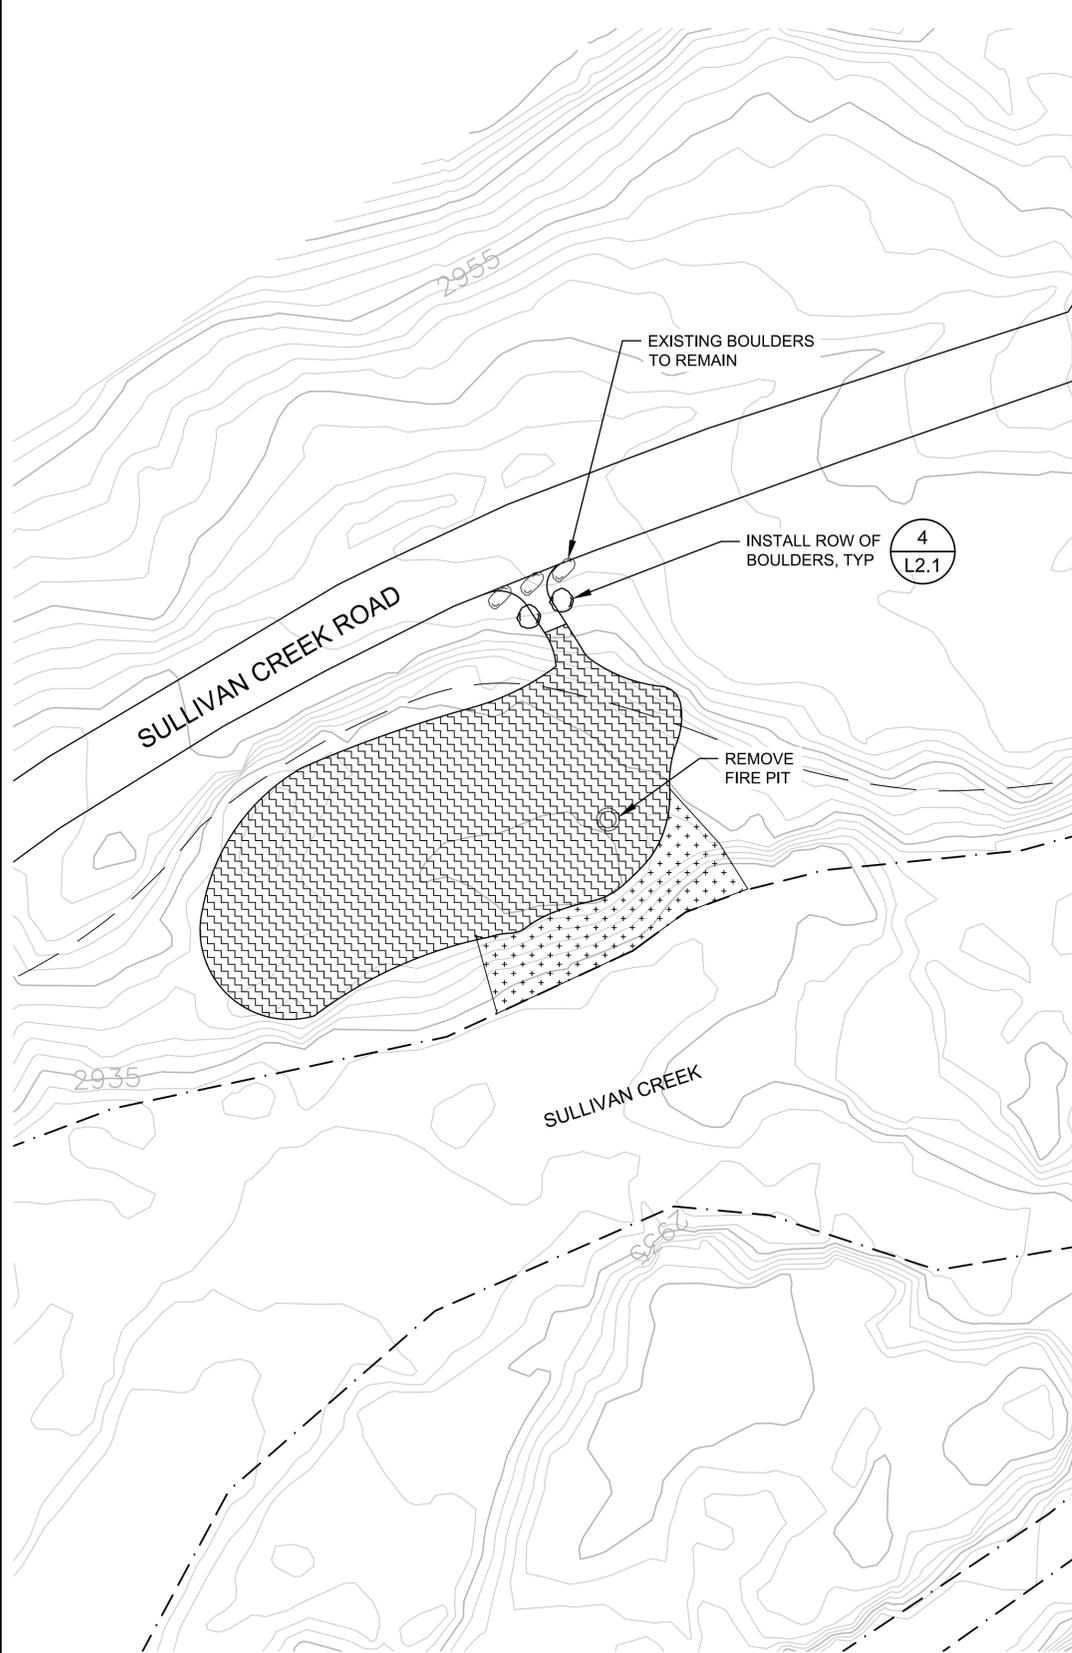

$\frac{4}{L2.1}$ DISPERSED RECREATION SITE 28 (USFS SITE 25) - PLAN VIEW

NOTES:

1. THIS SITE IS DESIGNATED TO BE CLOSED.
2. SITE PREPARATION SHALL INCLUDE THE REMOVAL OF INVASIVE PLANT SPECIES, DEBRIS, TRASH, AND UNAUTHORIZED PIT TOILETS AS DIRECTED BY THE CONTRACT ADMINISTRATOR.
3. ALL PROPOSED DESIGN FEATURES SHALL BE PLACED IN THE FIELD AT THE DIRECTION OF THE CONTRACT ADMINISTRATOR PRIOR TO INSTALLATION.
4. PRIOR TO THE INSTALLATION OF ICEBERGING, THE CONDITION OF EXISTING TREES SHALL BE ASSESSED BY THE USFS. TREES THAT HAVE BEEN DETERMINED TO BE HAZARDOUS BY THE CONTRACT ADMINISTRATOR SHALL BE REMOVED. ONCE THE TREES HAVE BEEN REMOVED, DELINEATE AREA OF ICEBERGING AS DIRECTED BY THE CONTRACT ADMINISTRATOR.
5. THE METHOD OF ICEBERGING INSTALLATION TO BE USED FOR EACH AREA SHALL BE AS DIRECTED BY THE CONTRACT ADMINISTRATOR.

 

LEGEND

- FIRE PIT (E)
- TRAIL (E)
- BOULDER (E)
- STREAM EDGE
- FLOOD PRONE AREA
- ICEBERGING (P)
- ROAD RIPPING AND REVEGETATION (P)
- RESTORATION PLANTING (P)
- STREAMBANK PLANTING (P)
- EARTHEN BERM (P)
- GRAVEL (P)
- BOULDER (P)
- FIRE RING (P)
- SLASH (P)

ESA
5309 Shilshole Ave NW
Suite 200
Seattle, WA 98107
P: (206) 769-9658
F: (206) 769-9684

The City of Seattle
Seattle City Light Department
700 5th Avenue, Suite 3200
Seattle, WA 98124-4023

Sullivan Creek DRS Restoration

REVISION NUMBER	
No.	Date / Revision
1	2/27/15 95% SET
2	5/15/15 REVISIONS
3	9/18/15 REVISIONS
4	12/11/15 REVISIONS
5	2/5/16 REVISIONS
6	4/22/16 100% SET


Date	Designed By
04/22/16	AC
Drawn By	Checked By
DLD	GB

Sheet Name
DRS #28 SITE PLAN

Sheet No.


SITE IS NOT SURVEYED
ALL IMPROVEMENTS SHOWN ON THE PLAN ARE SCHEMATIC ONLY
FINAL LOCATIONS WILL BE DIRECTED IN THE FIELD

L1.28
Project No.:
D140442

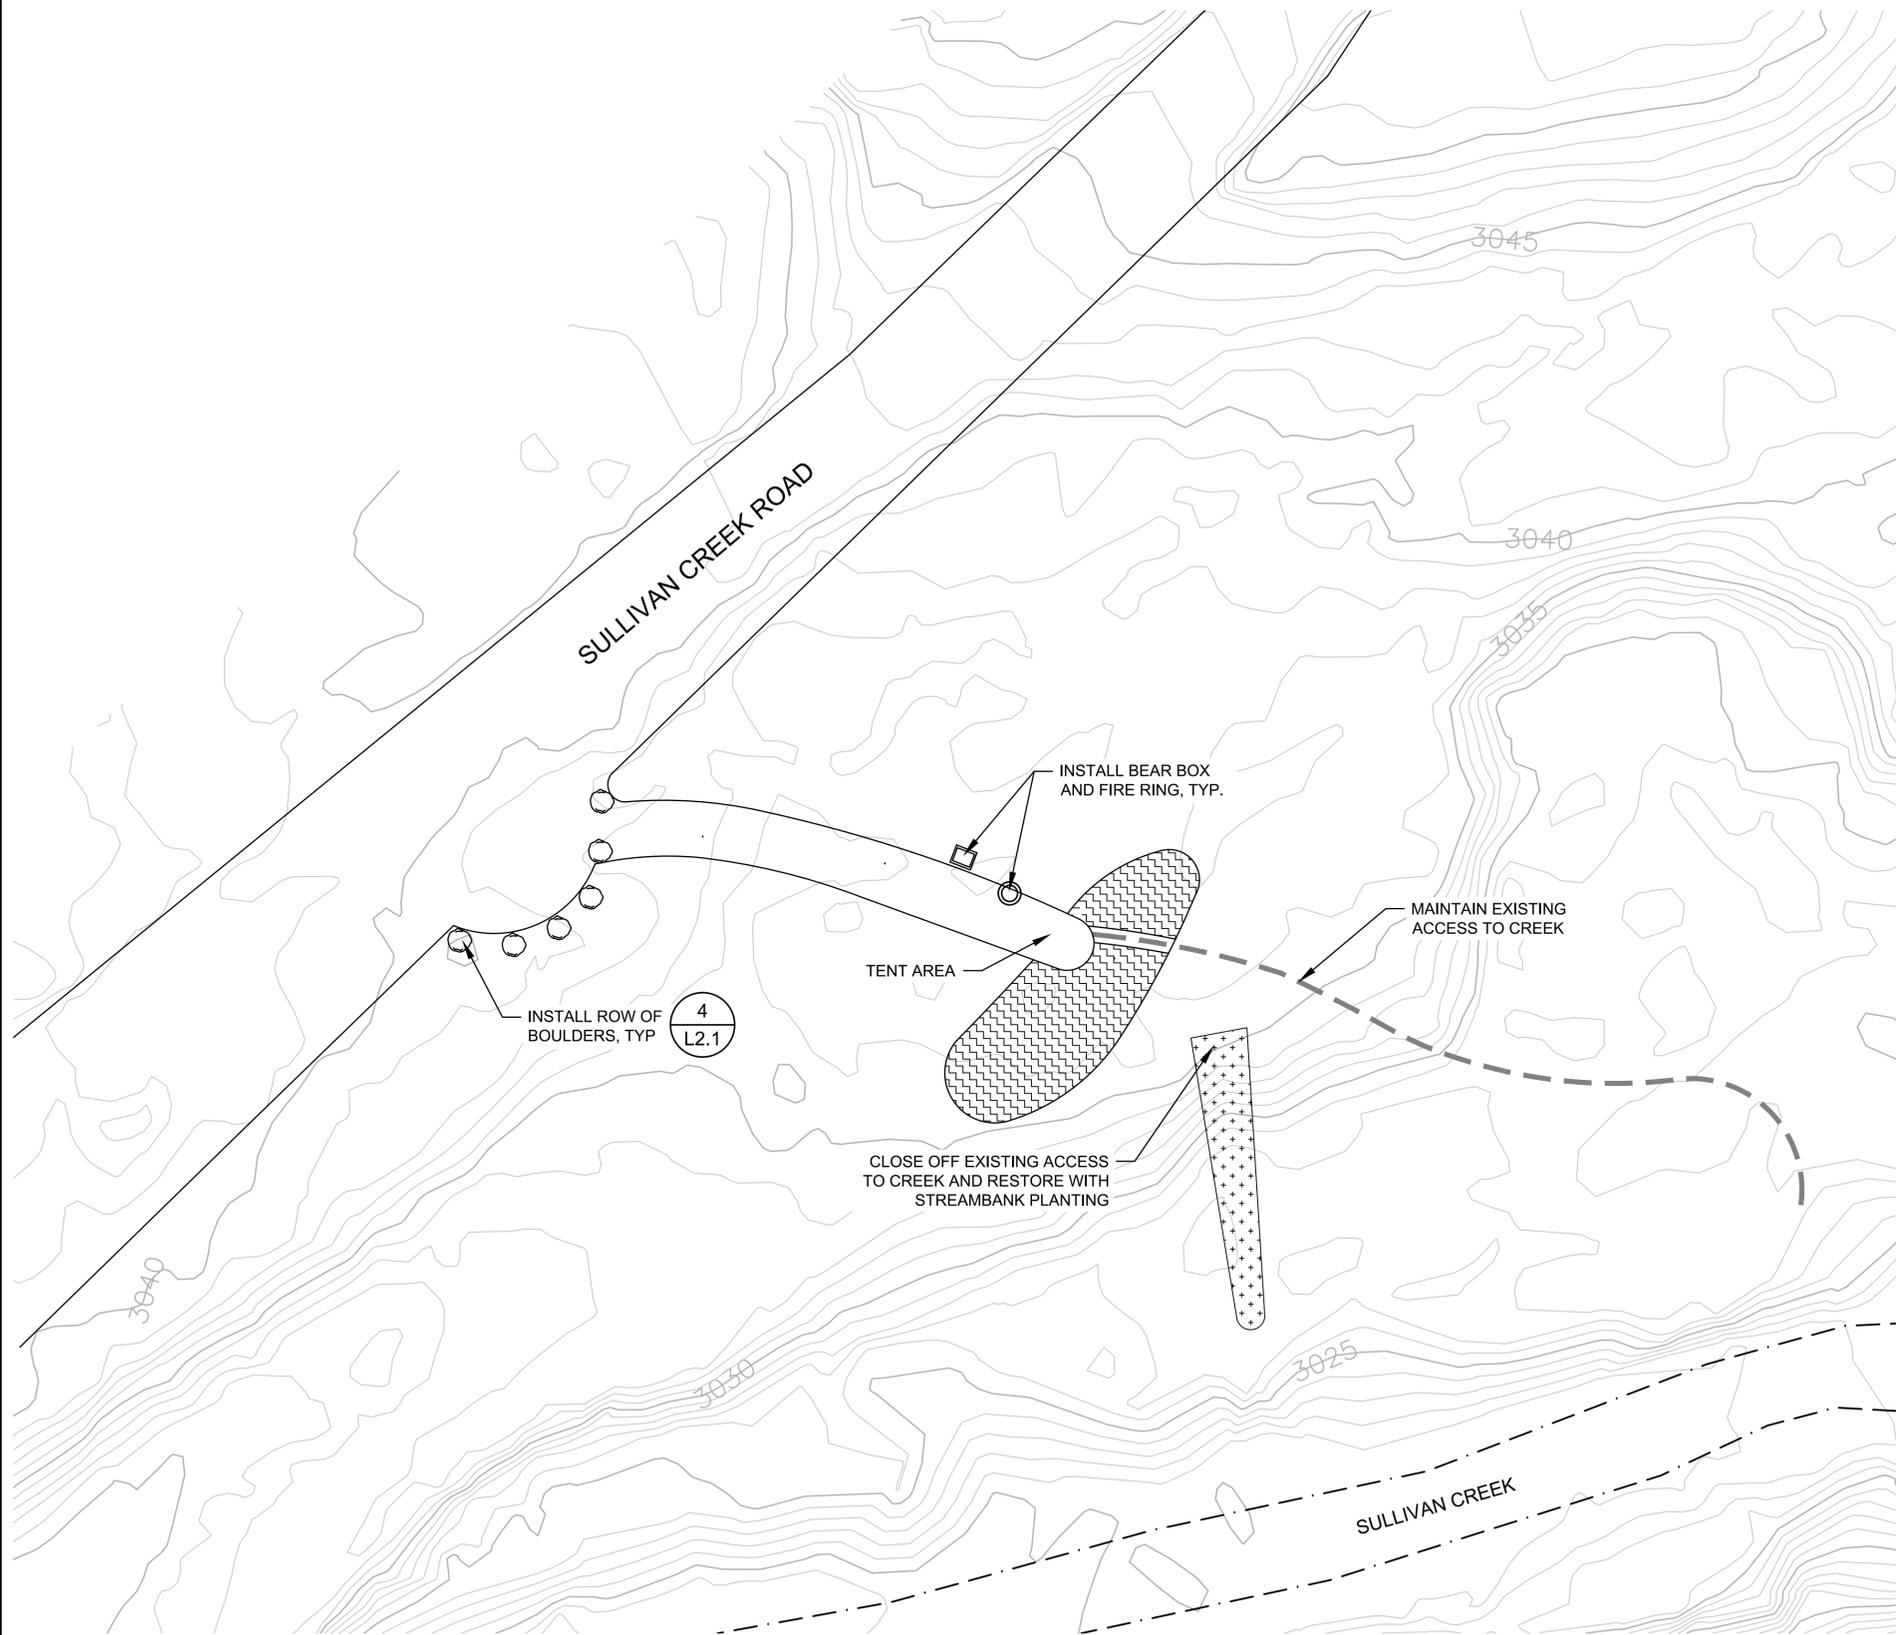

NOTES:


1. THIS SITE IS A NEW SITE TO BE CREATED FOR OVERNIGHT USE.
2. SITE PREPARATION SHALL INCLUDE THE REMOVAL OF INVASIVE PLANT SPECIES, DEBRIS, TRASH, AND UNAUTHORIZED PIT TOILETS AS DIRECTED BY THE CONTRACT ADMINISTRATOR.
3. ALL PROPOSED DESIGN FEATURES SHALL BE PLACED IN THE FIELD AT THE DIRECTION OF THE CONTRACT ADMINISTRATOR PRIOR TO INSTALLATION.
4. THIS SITE IS CLASSIFIED AS A SMALL DRS AND SHALL ACCOMMODATE 1-2 VEHICLES AND/OR A POP-UP TRAILER (NO RVS).
5. PRIOR TO THE INSTALLATION OF ICEBERGING, THE CONDITION OF EXISTING TREES SHALL BE ASSESSED BY THE USFS. TREES THAT HAVE BEEN DETERMINED TO BE HAZARDOUS BY THE CONTRACT ADMINISTRATOR SHALL BE REMOVED. ONCE THE TREES HAVE BEEN REMOVED, DELINEATE AREA OF ICEBERGING AS DIRECTED BY THE CONTRACT ADMINISTRATOR.
6. THE METHOD OF ICEBERGING INSTALLATION TO BE USED FOR EACH AREA SHALL BE AS DIRECTED BY THE CONTRACT ADMINISTRATOR.

 

LEGEND

- | | | | |
|--|------------------|--|-----------------------------------|
| | FIRE PIT (E) | | ICEBERGING (P) |
| | TRAIL (E) | | ROAD RIPPING AND REVEGETATION (P) |
| | BOULDER (E) | | RESTORATION PLANTING (P) |
| | STREAM EDGE | | STREAMBANK PLANTING (P) |
| | FLOOD PRONE AREA | | EARTHEN BERM (P) |
| | | | GRAVEL (P) |
| | | | BOULDER (P) |
| | | | FIRE RING (P) |
| | | | SLASH (P) |

DISPERSED RECREATION SITE 28A - PLAN VIEW

 

SITE IS NOT SURVEYED
 ALL IMPROVEMENTS SHOWN ON THE PLAN ARE SCHEMATIC ONLY
 FINAL LOCATIONS WILL BE DIRECTED IN THE FIELD



The City of Seattle
 Seattle City Light Department
 700 5th Avenue, Suite 3200
 Seattle, WA 98124-4023
 Sullivan Creek DRS Restoration


REVISION NUMBER

No.	Date	Revision
1	2/27/15	95% SET
2	5/15/15	REVISIONS
3	9/18/15	REVISIONS
4	12/11/15	REVISIONS
5	2/5/16	REVISIONS
6	4/22/16	100% SET

Date	Designed By
04/22/16	AC
Drawn By	Checked By
DLD	GB

Sheet Name
**DRS #28A
 SITE PLAN**

Sheet No.
L1.28A
 Project No.:
D140442

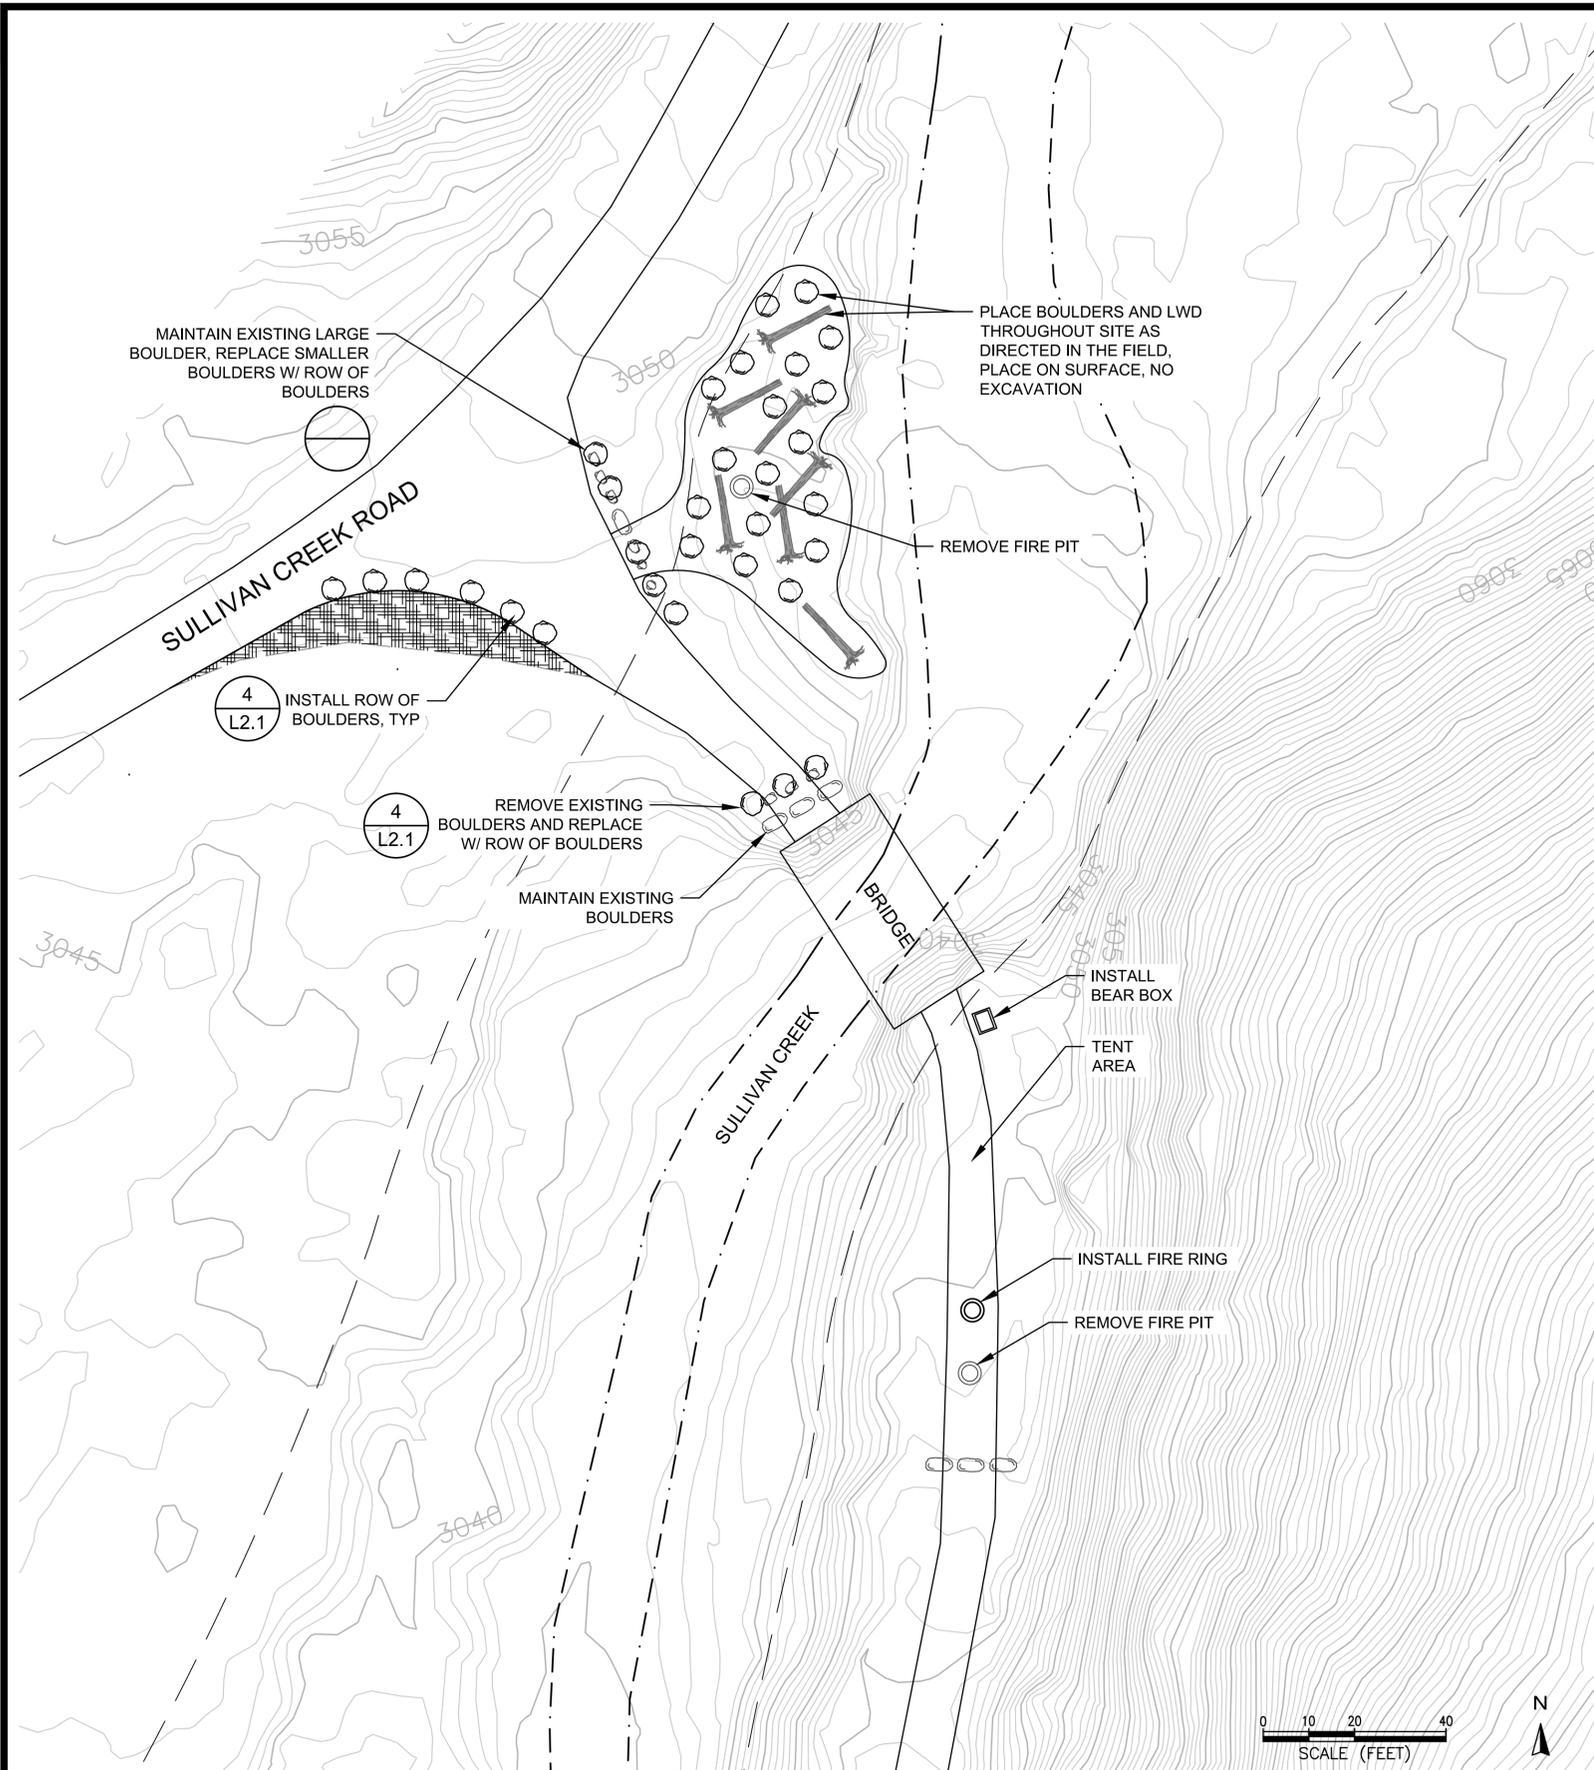

DISPERSED RECREATION SITE 29 (USFS SITE 26) - PLAN VIEW

NOTES:

1. THE SITE ACROSS THE BRIDGE IS DESIGNATED TO REMAIN OPEN, THE SITE ALONG THE CREEK IS DESIGNATED TO BE CLOSED.
2. WORK AT THE SITE ALONG THE CREEK SHALL BE ON THE SURFACE ONLY. THERE SHALL BE NO BELOW-GROUND DISTURBANCE.
3. SITE PREPARATION SHALL INCLUDE THE REMOVAL OF INVASIVE PLANT SPECIES, DEBRIS, TRASH, AND UNAUTHORIZED PIT TOILETS AS DIRECTED BY THE CONTRACT ADMINISTRATOR.
4. THIS SITE IS CLASSIFIED AS A MEDIUM DRS AND SHALL ACCOMMODATE 3-4 VEHICLES AND/OR 1 RV.
5. ALL PROPOSED DESIGN FEATURES SHALL BE PLACED IN THE FIELD AT THE DIRECTION OF THE CONTRACT ADMINISTRATOR PRIOR TO INSTALLATION.

LEGEND

- FIRE PIT (E)
- TRAIL (E)
- BOULDER (E)
- - - STREAM EDGE
- - - FLOOD PRONE AREA
- ▣ ICEBERGING (P)
- ▣ ROAD RIPPING AND REVEGETATION (P)
- ▣ RESTORATION PLANTING (P)
- ▣ STREAMBANK PLANTING (P)
- ▣ EARTHEN BERM (P)
- ▣ GRAVEL (P)
- BOULDER (P)
- FIRE RING (P)
- ▣ SLASH (P)

ESA
 5309 Shilshole Ave NW
 Suite 200
 Seattle, WA 98107
 P: (206) 769-9658
 F: (206) 769-9684

The City of Seattle
 Seattle City Light Department
 700 5th Avenue, Suite 3200
 Seattle, WA 98124-4023

Sullivan Creek DRS Restoration


REVISION NUMBER	
No.	Date
1	2/27/15 95% SET
2	5/15/15 REVISIONS
3	9/18/15 REVISIONS
4	12/11/15 REVISIONS
5	2/5/16 REVISIONS
6	4/22/16 100% SET

Date	04/22/16	Designed By	AC
Drawn By	DLD	Checked By	GB

Sheet Name
DRS #29 SITE PLAN

Sheet No.
L1.29
 Project No.:
D140442


SITE IS NOT SURVEYED
 ALL IMPROVEMENTS SHOWN ON THE PLAN ARE SCHEMATIC ONLY
 FINAL LOCATIONS WILL BE DIRECTED IN THE FIELD

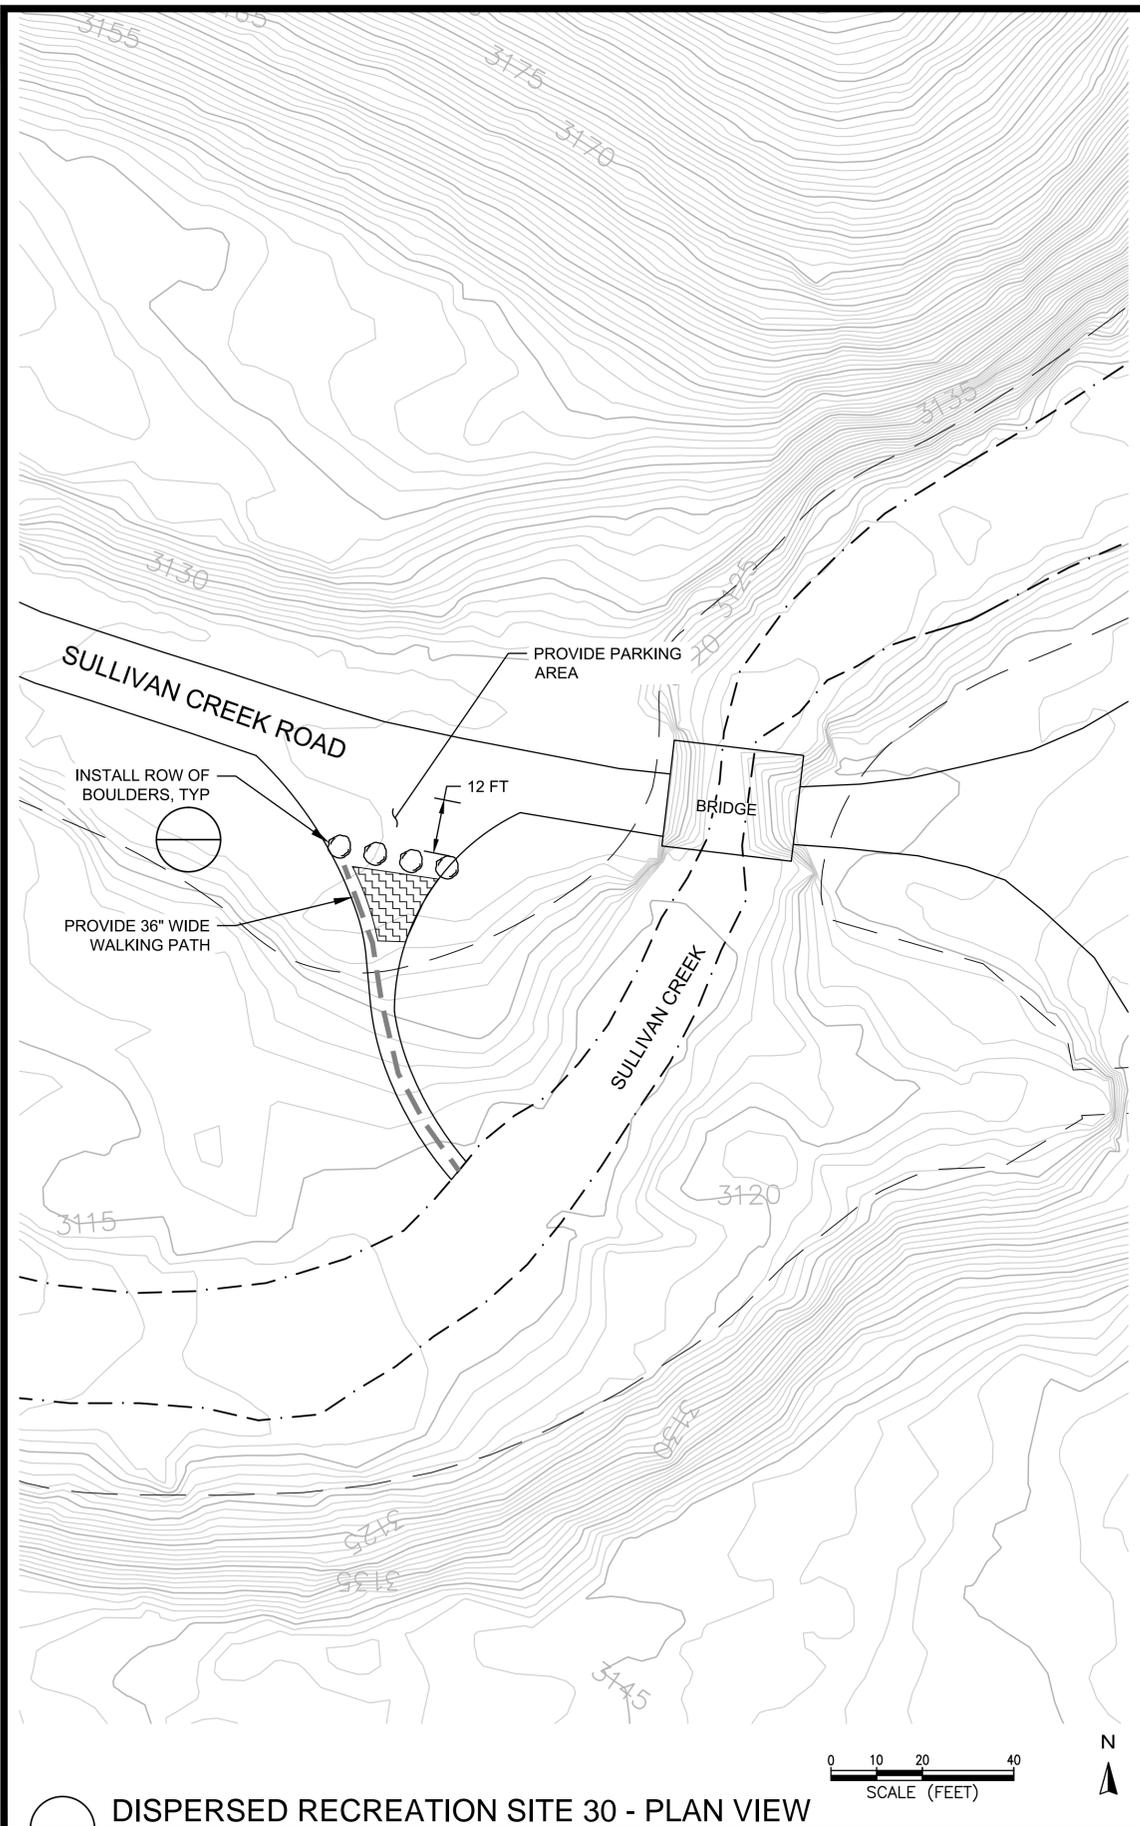

DISPERSED RECREATION SITE 30 - PLAN VIEW

NOTES:

1. THIS SITE IS DESIGNATED TO REMAIN OPEN FOR DAY USE ONLY.
2. SITE PREPARATION SHALL INCLUDE THE REMOVAL OF INVASIVE PLANT SPECIES, DEBRIS, TRASH, AND UNAUTHORIZED PIT TOILETS AS DIRECTED BY THE CONTRACT ADMINISTRATOR.
3. ALL PROPOSED DESIGN FEATURES SHALL BE PLACED IN THE FIELD AT THE DIRECTION OF THE CONTRACT ADMINISTRATOR PRIOR TO INSTALLATION.
4. PRIOR TO THE INSTALLATION OF ICEBERGING, THE CONDITION OF EXISTING TREES SHALL BE ASSESSED BY THE USFS. TREES THAT HAVE BEEN DETERMINED TO BE HAZARDOUS BY THE CONTRACT ADMINISTRATOR SHALL BE REMOVED. ONCE THE TREES HAVE BEEN REMOVED, DELINEATE AREA OF ICEBERGING AS DIRECTED BY THE CONTRACT ADMINISTRATOR.
5. THE METHOD OF ICEBERGING INSTALLATION TO BE USED FOR EACH AREA SHALL BE AS DIRECTED BY THE CONTRACT ADMINISTRATOR.

 

LEGEND

- FIRE PIT (E)
- TRAIL (E)
- BOULDER (E)
- STREAM EDGE
- FLOOD PRONE AREA
- ICEBERGING (P)
- ROAD RIPPING AND REVEGETATION (P)
- RESTORATION PLANTING (P)
- STREAMBANK PLANTING (P)
- EARTHEN BERM (P)
- GRAVEL (P)
- BOULDER (P)
- FIRE RING (P)
- SLASH (P)

ESA
 5309 Shilshole Ave NW
 Suite 200
 Seattle, WA 98107
 P: (206) 769-9658
 F: (206) 769-9684

The City of Seattle
 Seattle City Light Department
 700 5th Avenue, Suite 3200
 Seattle, WA 98124-4023


Sullivan Creek DRS Restoration

REVISION NUMBER	
No.	Date
1	2/27/15 95% SET
2	5/15/15 REVISIONS
3	9/18/15 REVISIONS
4	12/11/15 REVISIONS
5	2/5/16 REVISIONS
6	4/22/16 100% SET

Sheet Name
DRS #30 SITE PLAN

Sheet No.
L1.30
 Project No.:
D140442


SITE IS NOT SURVEYED
 ALL IMPROVEMENTS SHOWN ON THE PLAN ARE SCHEMATIC ONLY
 FINAL LOCATIONS WILL BE DIRECTED IN THE FIELD

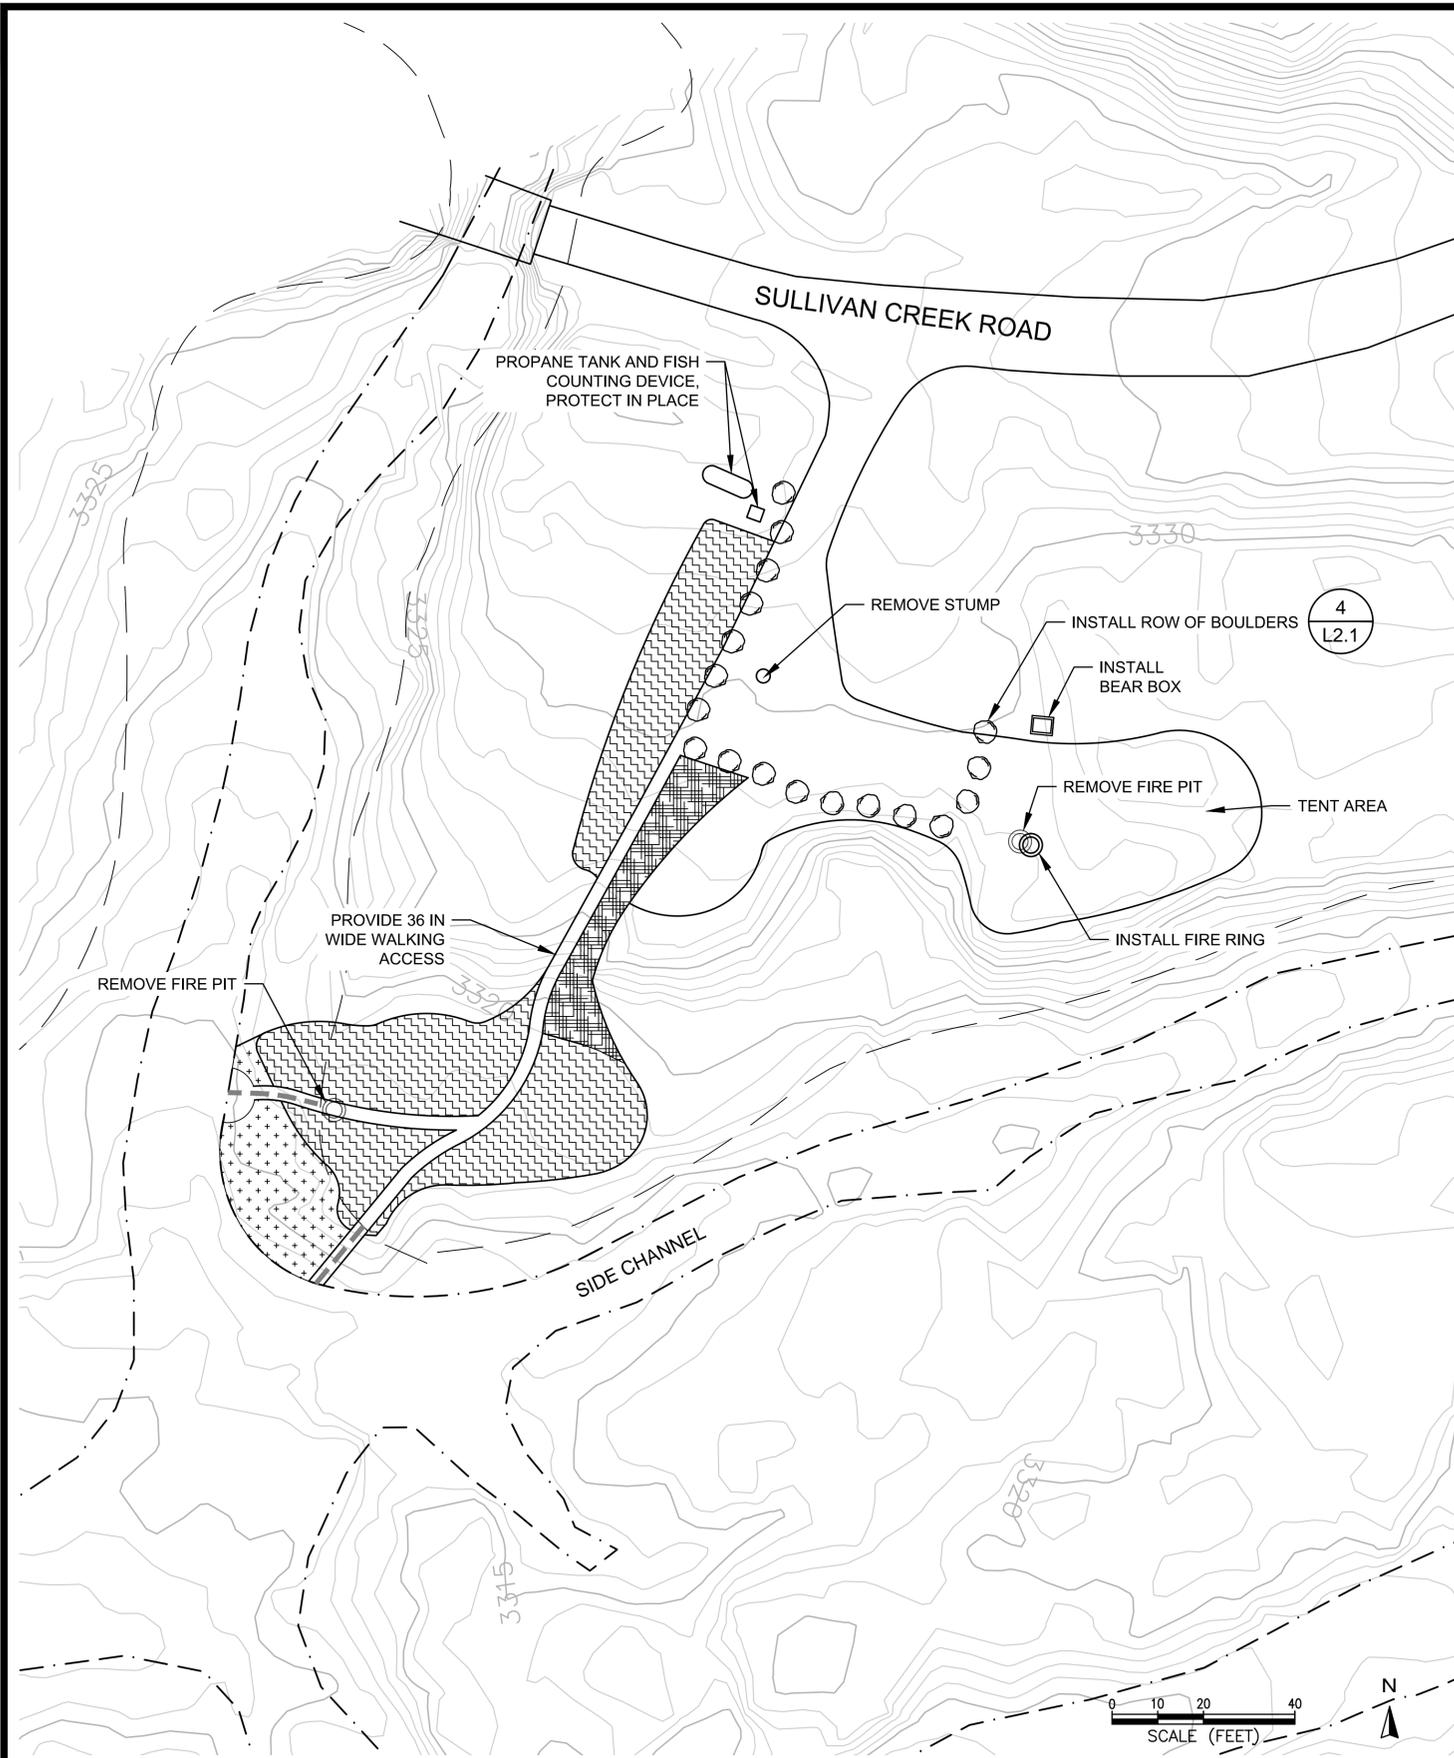

DISPERSED RECREATION SITE 31 (USFS SITE 28) - PLAN VIEW

NOTES:

1. THIS SITE IS DESIGNATED TO REMAIN OPEN.
2. SITE PREPARATION SHALL INCLUDE THE REMOVAL OF INVASIVE PLANT SPECIES, DEBRIS, TRASH, AND UNAUTHORIZED PIT TOILETS AS DIRECTED BY THE CONTRACT ADMINISTRATOR.
3. THIS SITE IS CLASSIFIED AS A MEDIUM DRS AND SHALL ACCOMMODATE 3-4 VEHICLES AND/OR 1 RV.
4. IF TURNAROUND LOCATIONS ARE ADJUSTED IN THE FIELD AS DIRECTED BY THE CONTRACT ADMINISTRATOR, THE OUTSIDE TURNING RADIUS RECOMMENDED FOR AN RV IS 40 FT, THE OUTSIDE TURNING RADIUS FOR A PASSENGER VEHICLE/CAMPER IS 35 FT, AND THE OUTSIDE TURNING RADIUS FOR A PASSENGER VEHICLE IS 23 FT. HOWEVER, THESE DIMENSIONS MAY NOT BE POSSIBLE DUE TO SITE CONSTRAINTS.
5. ALL PROPOSED DESIGN FEATURES SHALL BE PLACED IN THE FIELD AT THE DIRECTION OF THE CONTRACT ADMINISTRATOR PRIOR TO INSTALLATION.
6. PRIOR TO THE INSTALLATION OF ICEBERGING, THE CONDITION OF EXISTING TREES SHALL BE ASSESSED BY THE USFS. TREES THAT HAVE BEEN DETERMINED TO BE HAZARDOUS BY THE CONTRACT ADMINISTRATOR SHALL BE REMOVED. ONCE THE TREES HAVE BEEN REMOVED, DELINEATE AREA OF ICEBERGING AS DIRECTED BY THE CONTRACT ADMINISTRATOR.
7. THE METHOD OF ICEBERGING INSTALLATION TO BE USED FOR EACH AREA SHALL BE AS DIRECTED BY THE CONTRACT ADMINISTRATOR.

 

LEGEND

- FIRE PIT (E)
- TRAIL (E)
- BOULDER (E)
- STREAM EDGE
- FLOOD PRONE AREA
- ICEBERGING (P)
- ROAD RIPPING AND REVEGETATION (P)
- RESTORATION PLANTING (P)
- STREAMBANK PLANTING (P)
- EARTHEN BERM (P)
- GRAVEL (P)
- BOULDER (P)
- FIRE RING (P)
- SLASH (P)

SITE IS NOT SURVEYED
 ALL IMPROVEMENTS SHOWN ON THE PLAN ARE SCHEMATIC ONLY
 FINAL LOCATIONS WILL BE DIRECTED IN THE FIELD

ESA
 5309 Shilshole Ave NW
 Suite 200
 Seattle, WA 98107
 P: (206) 769-9658
 F: (206) 769-9684

The City of Seattle
 Seattle City Light Department
 700 5th Avenue, Suite 3200
 Seattle, WA 98124-4023


Sullivan Creek DRS Restoration

REVISION NUMBER	
No.	Date
1	2/27/15 95% SET
2	5/15/15 REVISIONS
3	9/18/15 REVISIONS
4	12/11/15 REVISIONS
5	2/5/16 REVISIONS
6	4/22/16 100% SET

Date	04/22/16	Designed By	AC
Drawn By	DLD	Checked By	GB

Sheet Name
DRS #31 SITE PLAN

Sheet No.
L1.31
 Project No.:
D140442

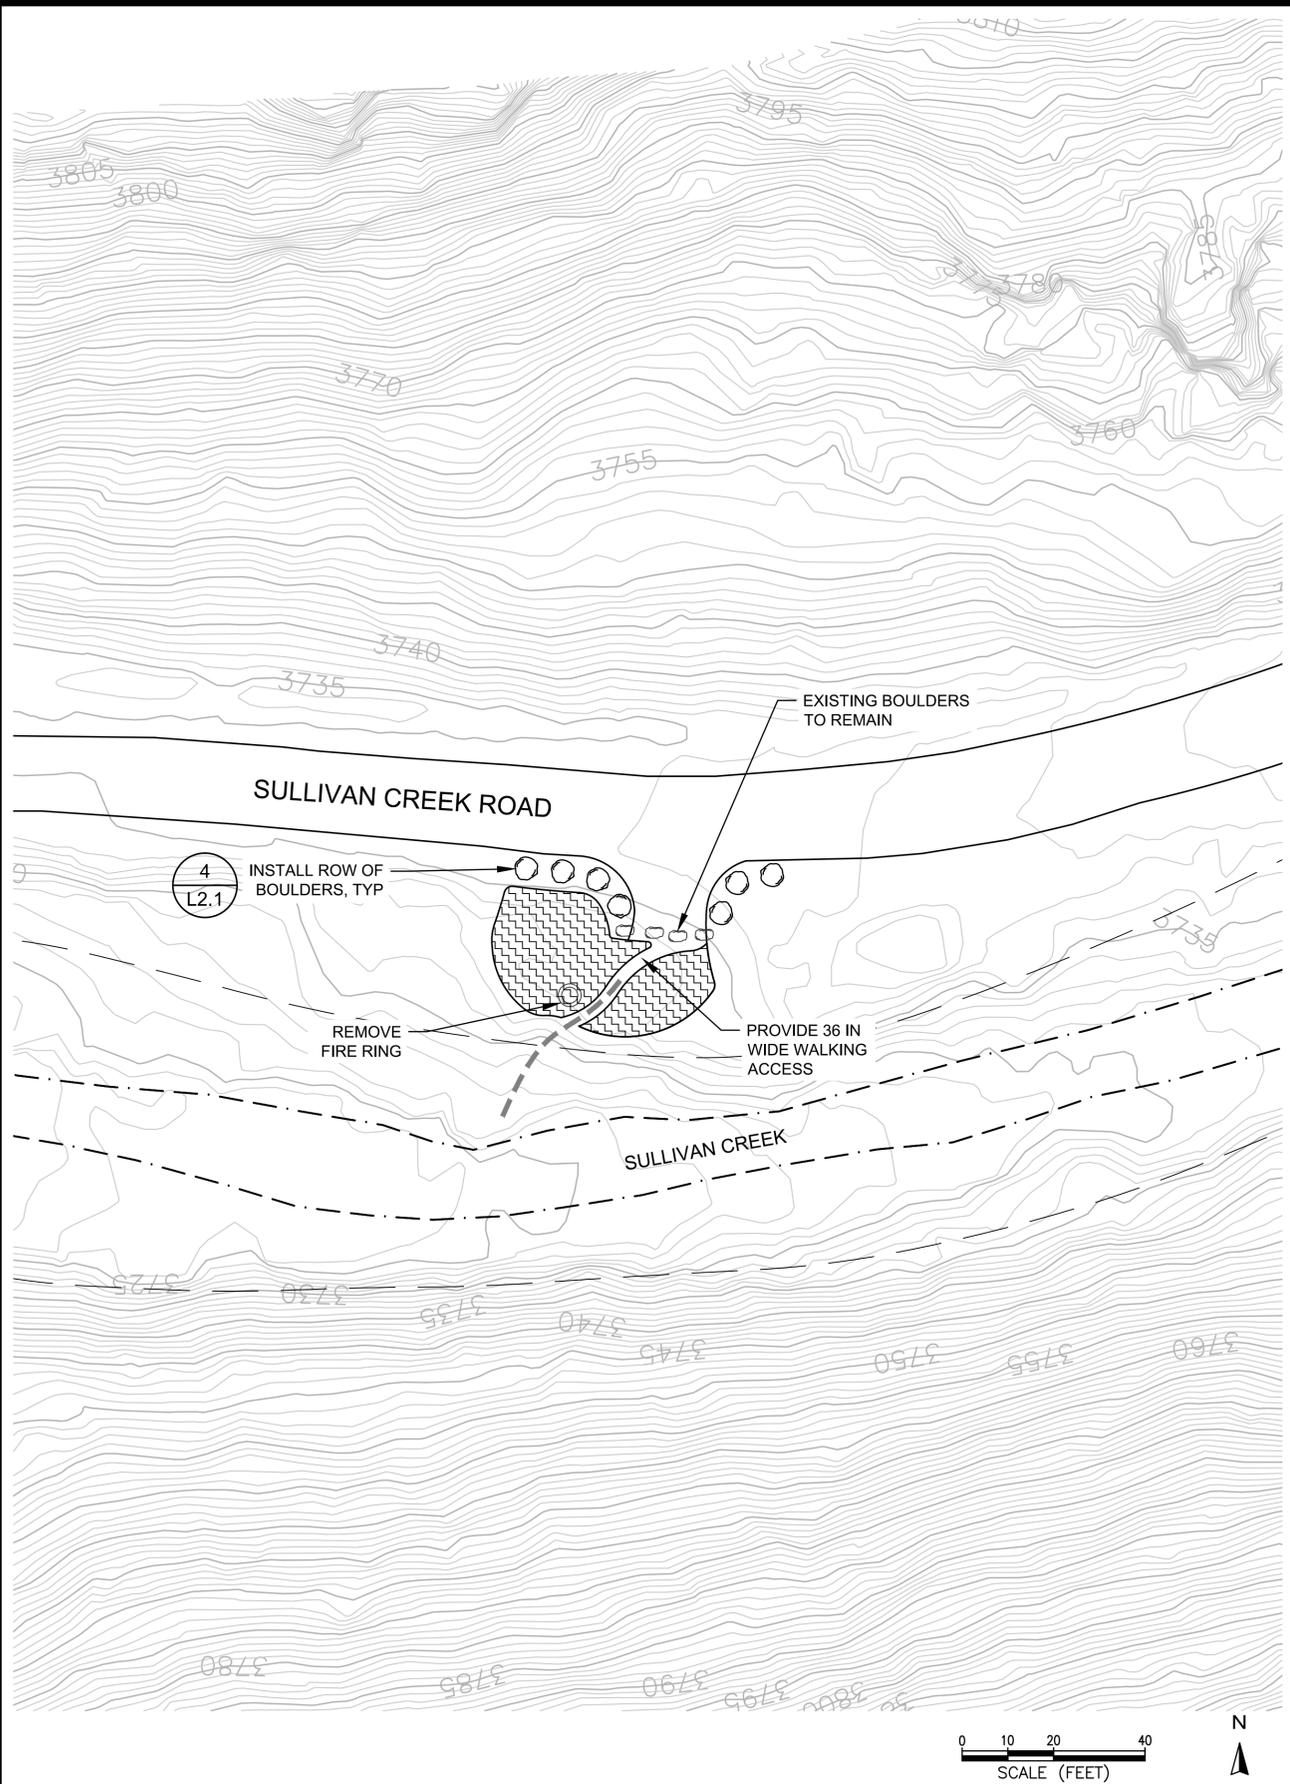

- NOTES:
1. THIS SITE IS DESIGNATED TO BE OPEN FOR DAY USE ONLY.
 2. SITE PREPARATION SHALL INCLUDE THE REMOVAL OF INVASIVE PLANT SPECIES, DEBRIS, TRASH, AND UNAUTHORIZED PIT TOILETS AS DIRECTED BY THE CONTRACT ADMINISTRATOR.
 3. ALL PROPOSED DESIGN FEATURES SHALL BE PLACED IN THE FIELD AT THE DIRECTION OF THE CONTRACT ADMINISTRATOR PRIOR TO INSTALLATION.
 4. PRIOR TO THE INSTALLATION OF ICEBERGING, THE CONDITION OF EXISTING TREES SHALL BE ASSESSED BY THE USFS. TREES THAT HAVE BEEN DETERMINED TO BE HAZARDOUS BY THE CONTRACT ADMINISTRATOR SHALL BE REMOVED. ONCE THE TREES HAVE BEEN REMOVED, DELINEATE AREA OF ICEBERGING AS DIRECTED BY THE CONTRACT ADMINISTRATOR.
 5. THE METHOD OF ICEBERGING INSTALLATION TO BE USED FOR EACH AREA SHALL BE AS DIRECTED BY THE CONTRACT ADMINISTRATOR.

6	7	8
L2.1	L2.1	L2.1

LEGEND

	FIRE PIT (E)		ICEBERGING (P)
	TRAIL (E)		ROAD RIPPING AND REVEGETATION (P)
	BOULDER (E)		RESTORATION PLANTING (P)
	STREAM EDGE		STREAMBANK PLANTING (P)
	FLOOD PRONE AREA		EARTHEN BERM (P)
			GRAVEL (P)
			BOULDER (P)
			FIRE RING (P)
			SLASH (P)



DISPERSED RECREATION SITE 32 (USFS SITE 29) - PLAN VIEW

SITE IS NOT SURVEYED
 ALL IMPROVEMENTS SHOWN ON THE PLAN ARE SCHEMATIC ONLY
 FINAL LOCATIONS WILL BE DIRECTED IN THE FIELD

ESA
 5309 Shilshole Ave NW
 Suite 200
 Seattle, WA 98107
 P: (206) 769-9658
 F: (206) 769-9684

The City of Seattle
 Seattle City Light Department
 700 5th Avenue, Suite 3200
 Seattle, WA 98124-4023

Sullivan Creek DRS Restoration

REVISION NUMBER


No.	Date	Revision
1	2/27/15	95% SET
2	5/15/15	REVISIONS
3	9/18/15	REVISIONS
4	12/11/15	REVISIONS
5	2/5/16	REVISIONS
6	4/22/16	100% SET

Date	Designed By
04/22/16	AC
Drawn By	Checked By
DLD	GB

Sheet Name
DRS #32 SITE PLAN

Sheet No.
L1.32


Project No.
 D140442

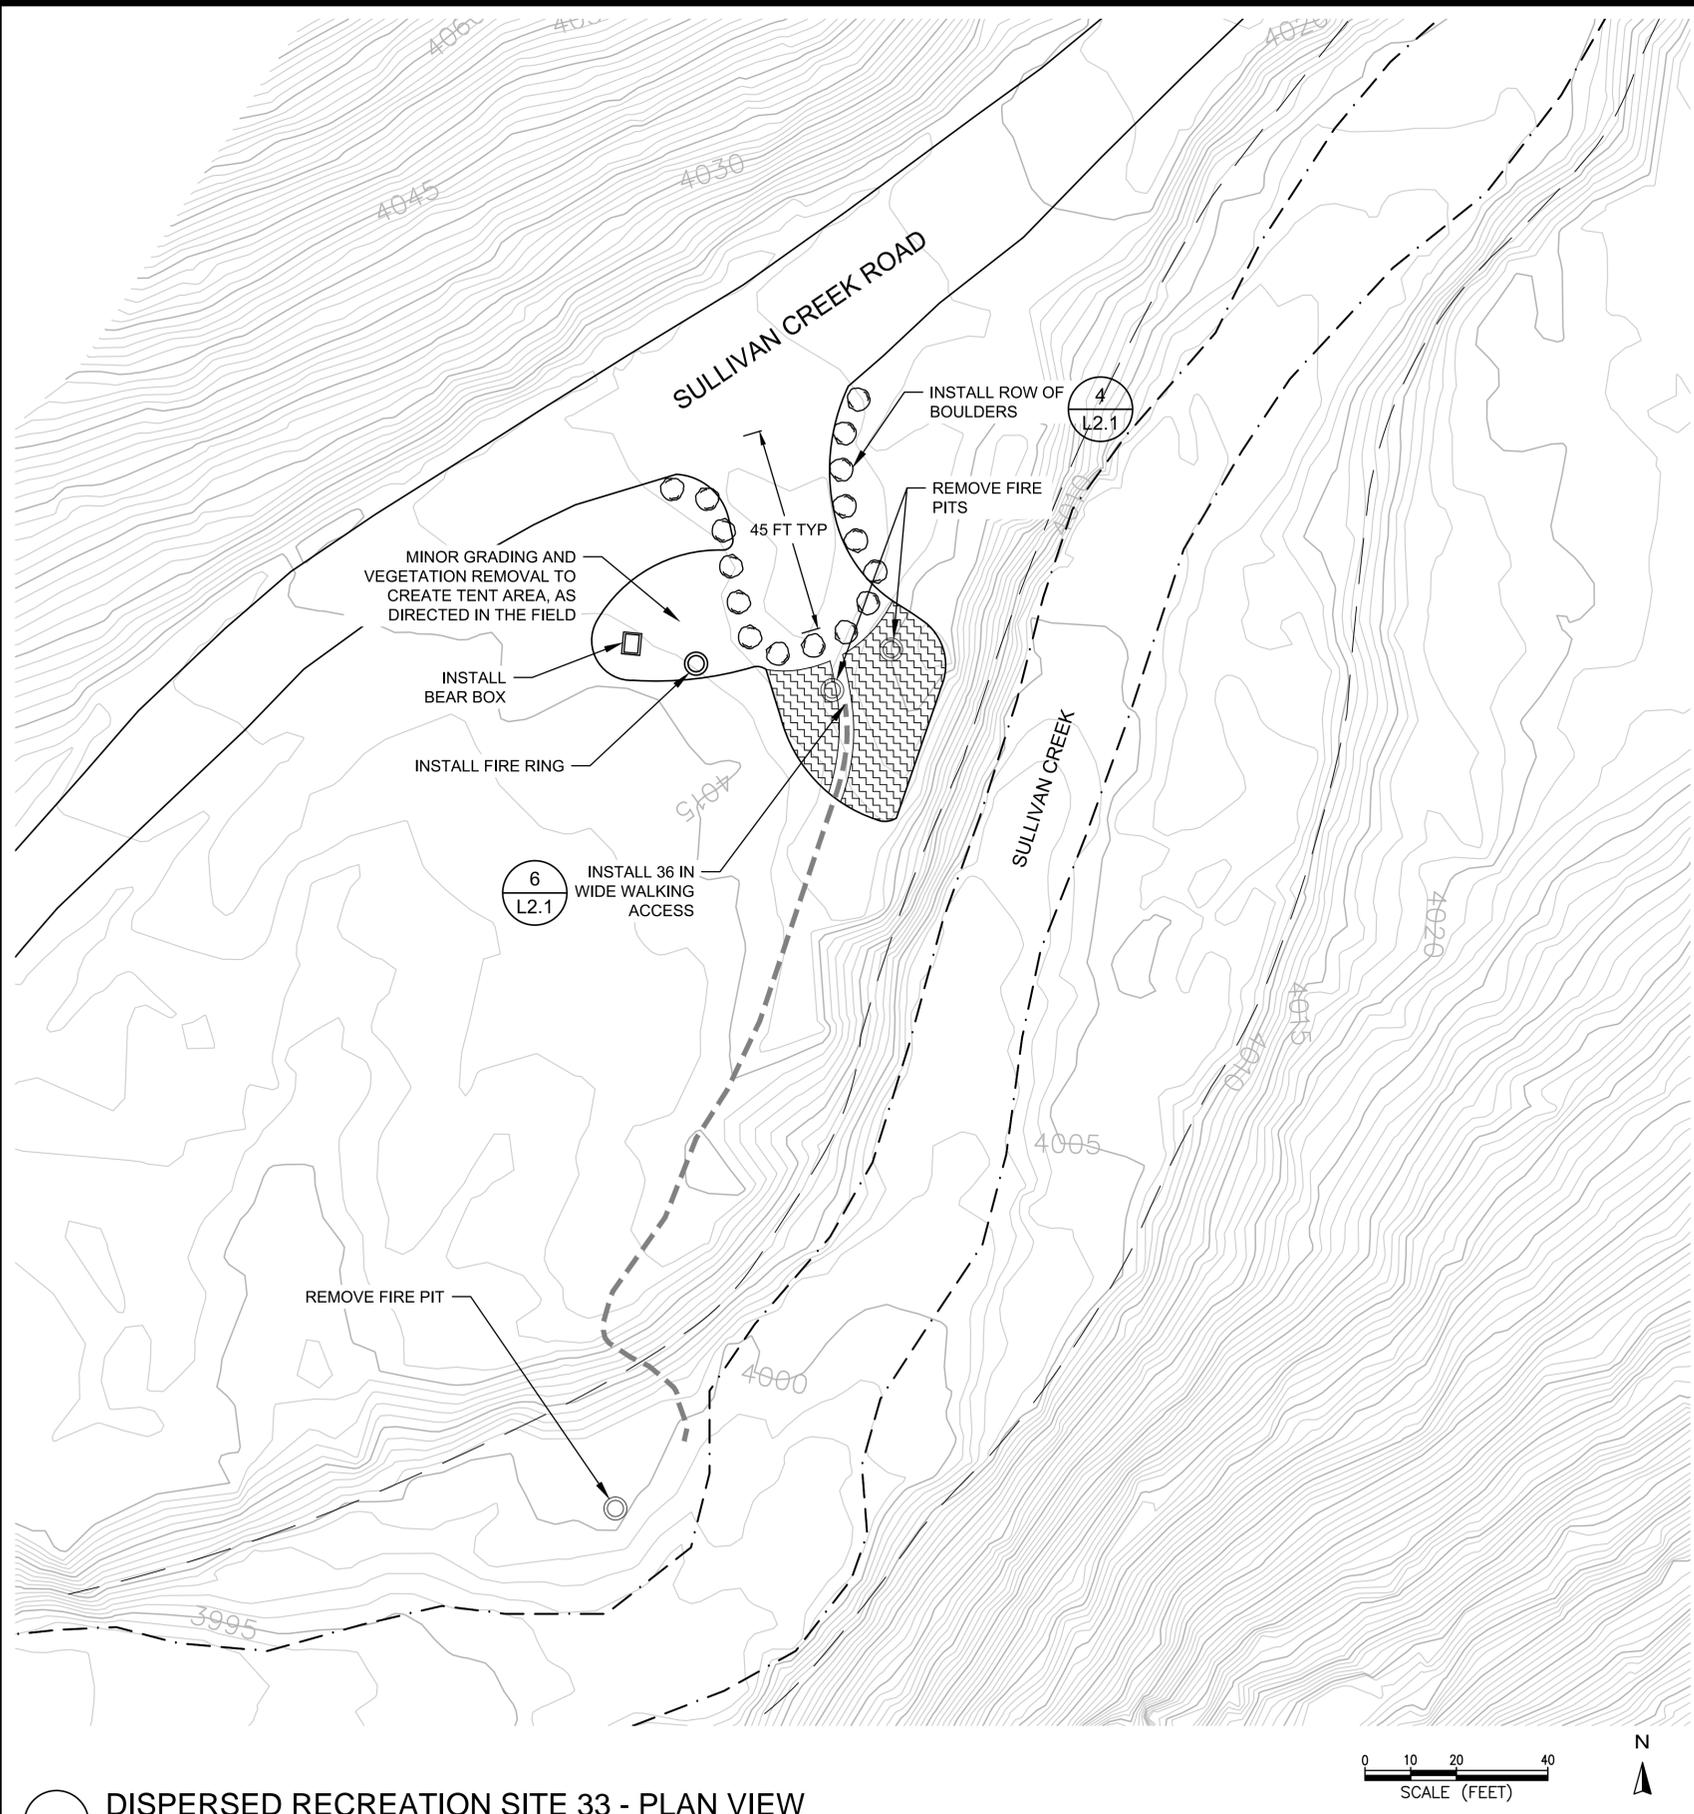

DISPERSED RECREATION SITE 33 - PLAN VIEW

NOTES:

1. THIS SITE IS DESIGNATED TO REMAIN OPEN.
2. SITE PREPARATION SHALL INCLUDE THE REMOVAL OF INVASIVE PLANT SPECIES, DEBRIS, TRASH, AND UNAUTHORIZED PIT TOILETS AS DIRECTED BY THE CONTRACT ADMINISTRATOR.
3. THIS SITE IS CLASSIFIED AS A SMALL DRS AND SHALL ACCOMMODATE 1-2 VEHICLES AND/OR 1 POP-UP TRAILER (NO RVS).
4. ALL PROPOSED DESIGN FEATURES SHALL BE PLACED IN THE FIELD AT THE DIRECTION OF THE CONTRACT ADMINISTRATOR PRIOR TO INSTALLATION.
5. TENT AREA TO BE LOCATED IN FIELD.
6. PRIOR TO THE INSTALLATION OF ICEBERGING, THE CONDITION OF EXISTING TREES SHALL BE ASSESSED BY THE USFS. TREES THAT HAVE BEEN DETERMINED TO BE HAZARDOUS BY THE CONTRACT ADMINISTRATOR SHALL BE REMOVED. ONCE THE TREES HAVE BEEN REMOVED, DELINEATE AREA OF ICEBERGING AS DIRECTED BY THE CONTRACT ADMINISTRATOR.
7. THE METHOD OF ICEBERGING INSTALLATION TO BE USED FOR EACH AREA SHALL BE AS DIRECTED BY THE CONTRACT ADMINISTRATOR.

 

LEGEND

- FIRE PIT (E)
- TRAIL (E)
- BOULDER (E)
- STREAM EDGE
- FLOOD PRONE AREA
- ICEBERGING (P)
- ROAD RIPPING AND REVEGETATION (P)
- RESTORATION PLANTING (P)
- STREAMBANK PLANTING (P)
- EARTHEN BERM (P)
- GRAVEL (P)
- BOULDER (P)
- FIRE RING (P)
- SLASH (P)

SITE IS NOT SURVEYED
 ALL IMPROVEMENTS SHOWN ON THE PLAN ARE SCHEMATIC ONLY
 FINAL LOCATIONS WILL BE DIRECTED IN THE FIELD

ESA
 5309 Shilshole Ave NW
 Suite 200
 Seattle, WA 98107
 P: (206) 769-9658
 F: (206) 769-9684

The City of Seattle
 Seattle City Light Department
 700 5th Avenue, Suite 3200
 Seattle, WA 98124-4023

Sullivan Creek DRS Restoration


REVISION NUMBER	
No.	Date / Revision
1	2/27/15 95% SET
2	5/15/15 REVISIONS
3	9/18/15 REVISIONS
4	12/11/15 REVISIONS
5	2/5/16 REVISIONS
6	4/22/16 100% SET

Date	Designed By
04/22/16	AC
Drawn By	Checked By
DLD	GB

Sheet Name
DRS #33 SITE PLAN


Sheet No.
L1.33

Project No.
 D140442

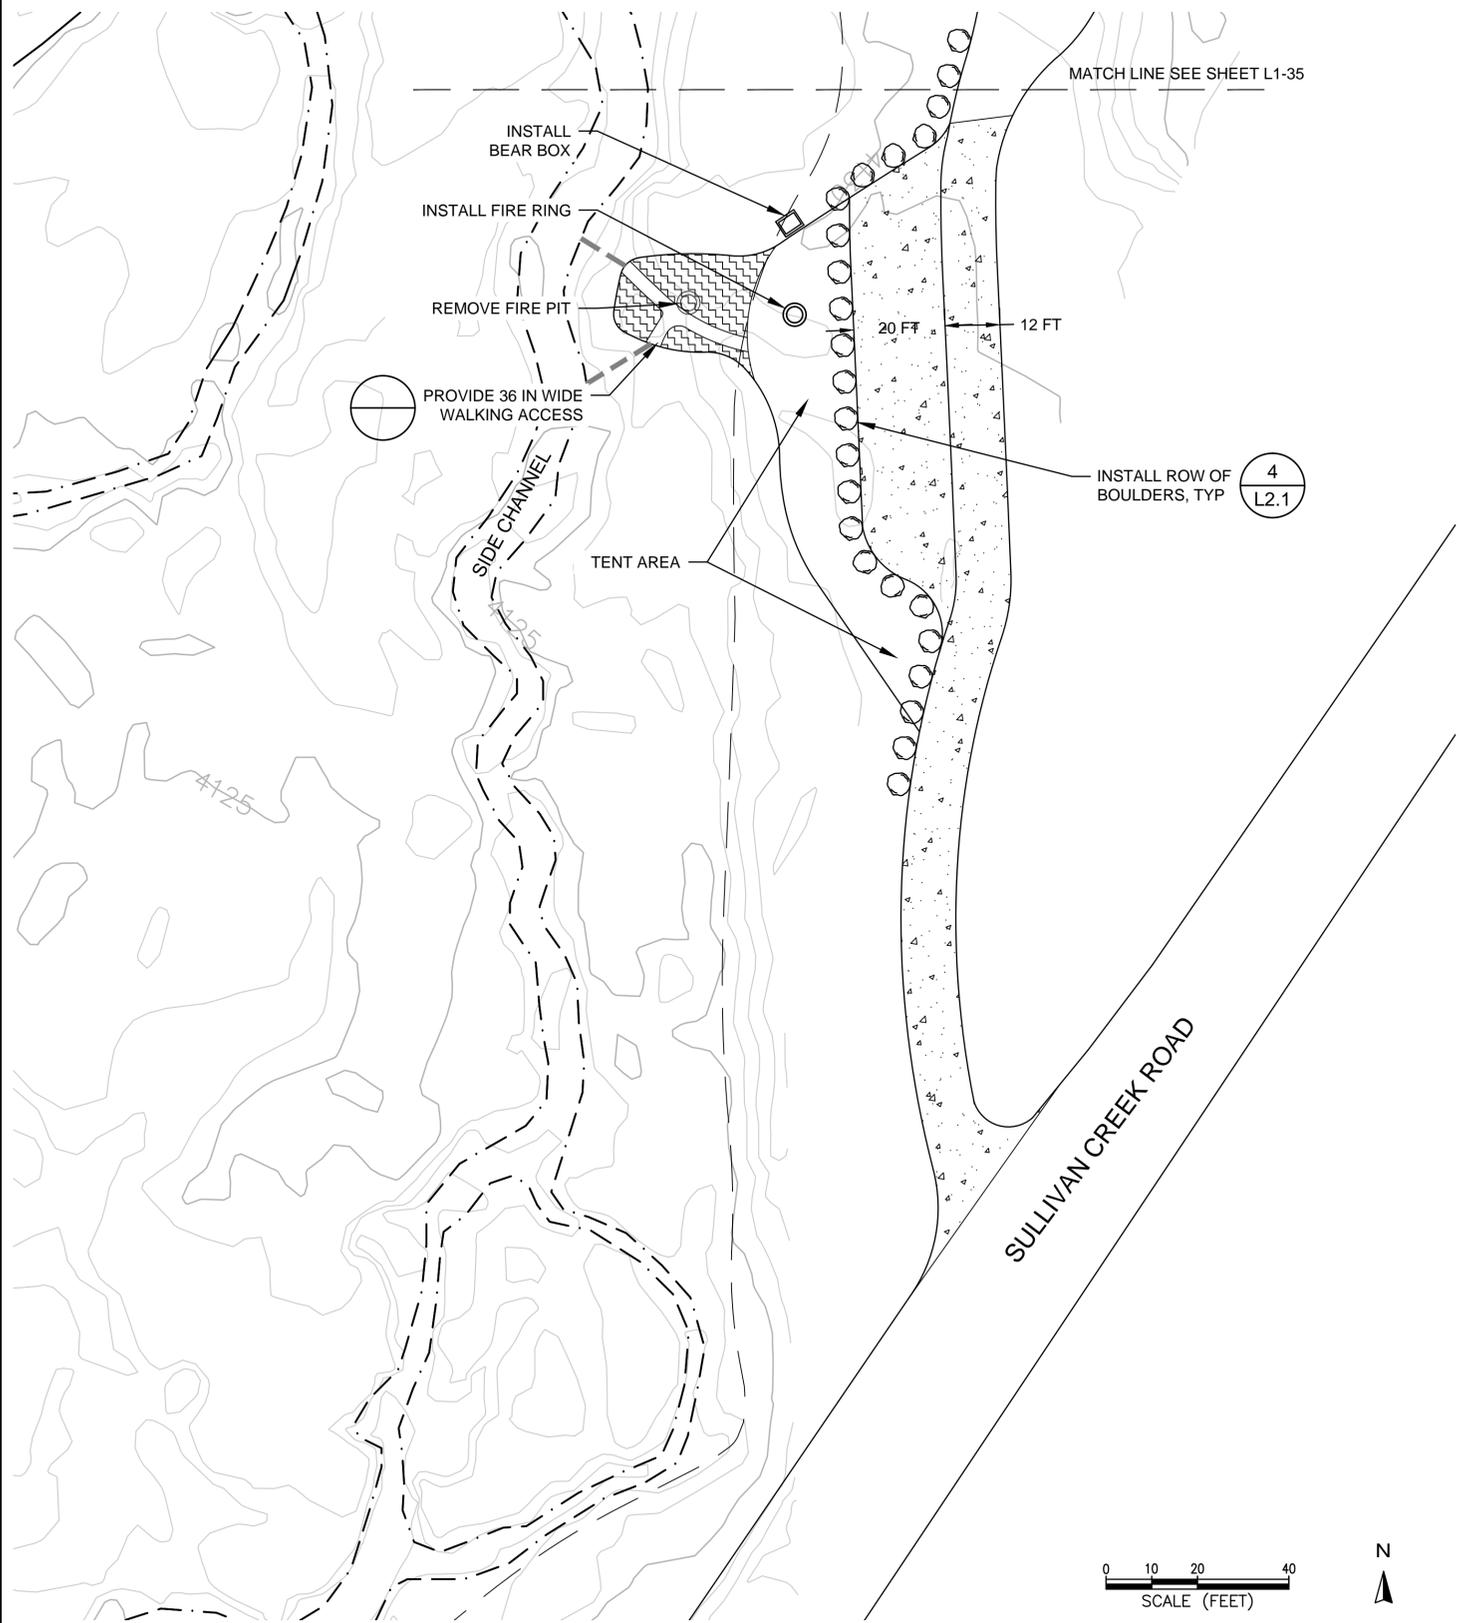


NOTES:

1. THIS SITE IS DESIGNATED TO REMAIN OPEN
2. SITE PREPARATION SHALL INCLUDE THE REMOVAL OF INVASIVE PLANT SPECIES, DEBRIS, TRASH, AND UNAUTHORIZED PIT TOILETS AS DIRECTED BY THE CONTRACT ADMINISTRATOR.
3. THIS SITE IS CLASSIFIED AS A MEDIUM DRS AND SHALL ACCOMMODATE 3-4 VEHICLES AND 1 RV.
4. ALL PROPOSED DESIGN FEATURES SHALL BE PLACED IN THE FIELD AT THE DIRECTION OF THE CONTRACT ADMINISTRATOR PRIOR TO INSTALLATION.
5. PRIOR TO THE INSTALLATION OF ICEBERGING, THE CONDITION OF EXISTING TREES SHALL BE ASSESSED BY THE USFS. TREES THAT HAVE BEEN DETERMINED TO BE HAZARDOUS BY THE CONTRACT ADMINISTRATOR SHALL BE REMOVED. ONCE THE TREES HAVE BEEN REMOVED, DELINEATE AREA OF ICEBERGING AS DIRECTED BY THE CONTRACT ADMINISTRATOR.
6. THE METHOD OF ICEBERGING INSTALLATION TO BE USED FOR EACH AREA SHALL BE AS DIRECTED BY THE CONTRACT ADMINISTRATOR.

 

LEGEND

- FIRE PIT (E)
- TRAIL (E)
- BOULDER (E)
- STREAM EDGE
- FLOOD PRONE AREA
- ICEBERGING (P)
- ROAD RIPPING AND REVEGETATION (P)
- RESTORATION PLANTING (P)
- STREAMBANK PLANTING (P)
- EARTHEN BERM (P)
- GRAVEL (P)
- BOULDER (P)
- FIRE RING (P)
- SLASH (P)

 

DISPERSED RECREATION SITE 34 - PLAN VIEW

SITE IS NOT SURVEYED
 ALL IMPROVEMENTS SHOWN ON THE PLAN ARE SCHEMATIC ONLY
 FINAL LOCATIONS WILL BE DIRECTED IN THE FIELD

ESA
 5309 Shilshole Ave NW
 Suite 200
 Seattle, WA 98107
 P: (206) 769-9658
 F: (206) 769-9684

The City of Seattle
Seattle City Light Department
 700 5th Avenue, Suite 3200
 Seattle, WA 98124-4023

Sullivan Creek DRS Restoration


REVISION NUMBER	
No.	Date
1	2/27/15 95% SET
2	5/15/15 REVISIONS
3	9/18/15 REVISIONS
4	12/11/15 REVISIONS
5	2/5/16 REVISIONS
6	4/22/16 100% SET

Date	Designed By
04/22/16	AC
Drawn By	Checked By
DLD	GB

Sheet Name
DRS #34 SITE PLAN

Sheet No.
L1.34


Project No.
D140442

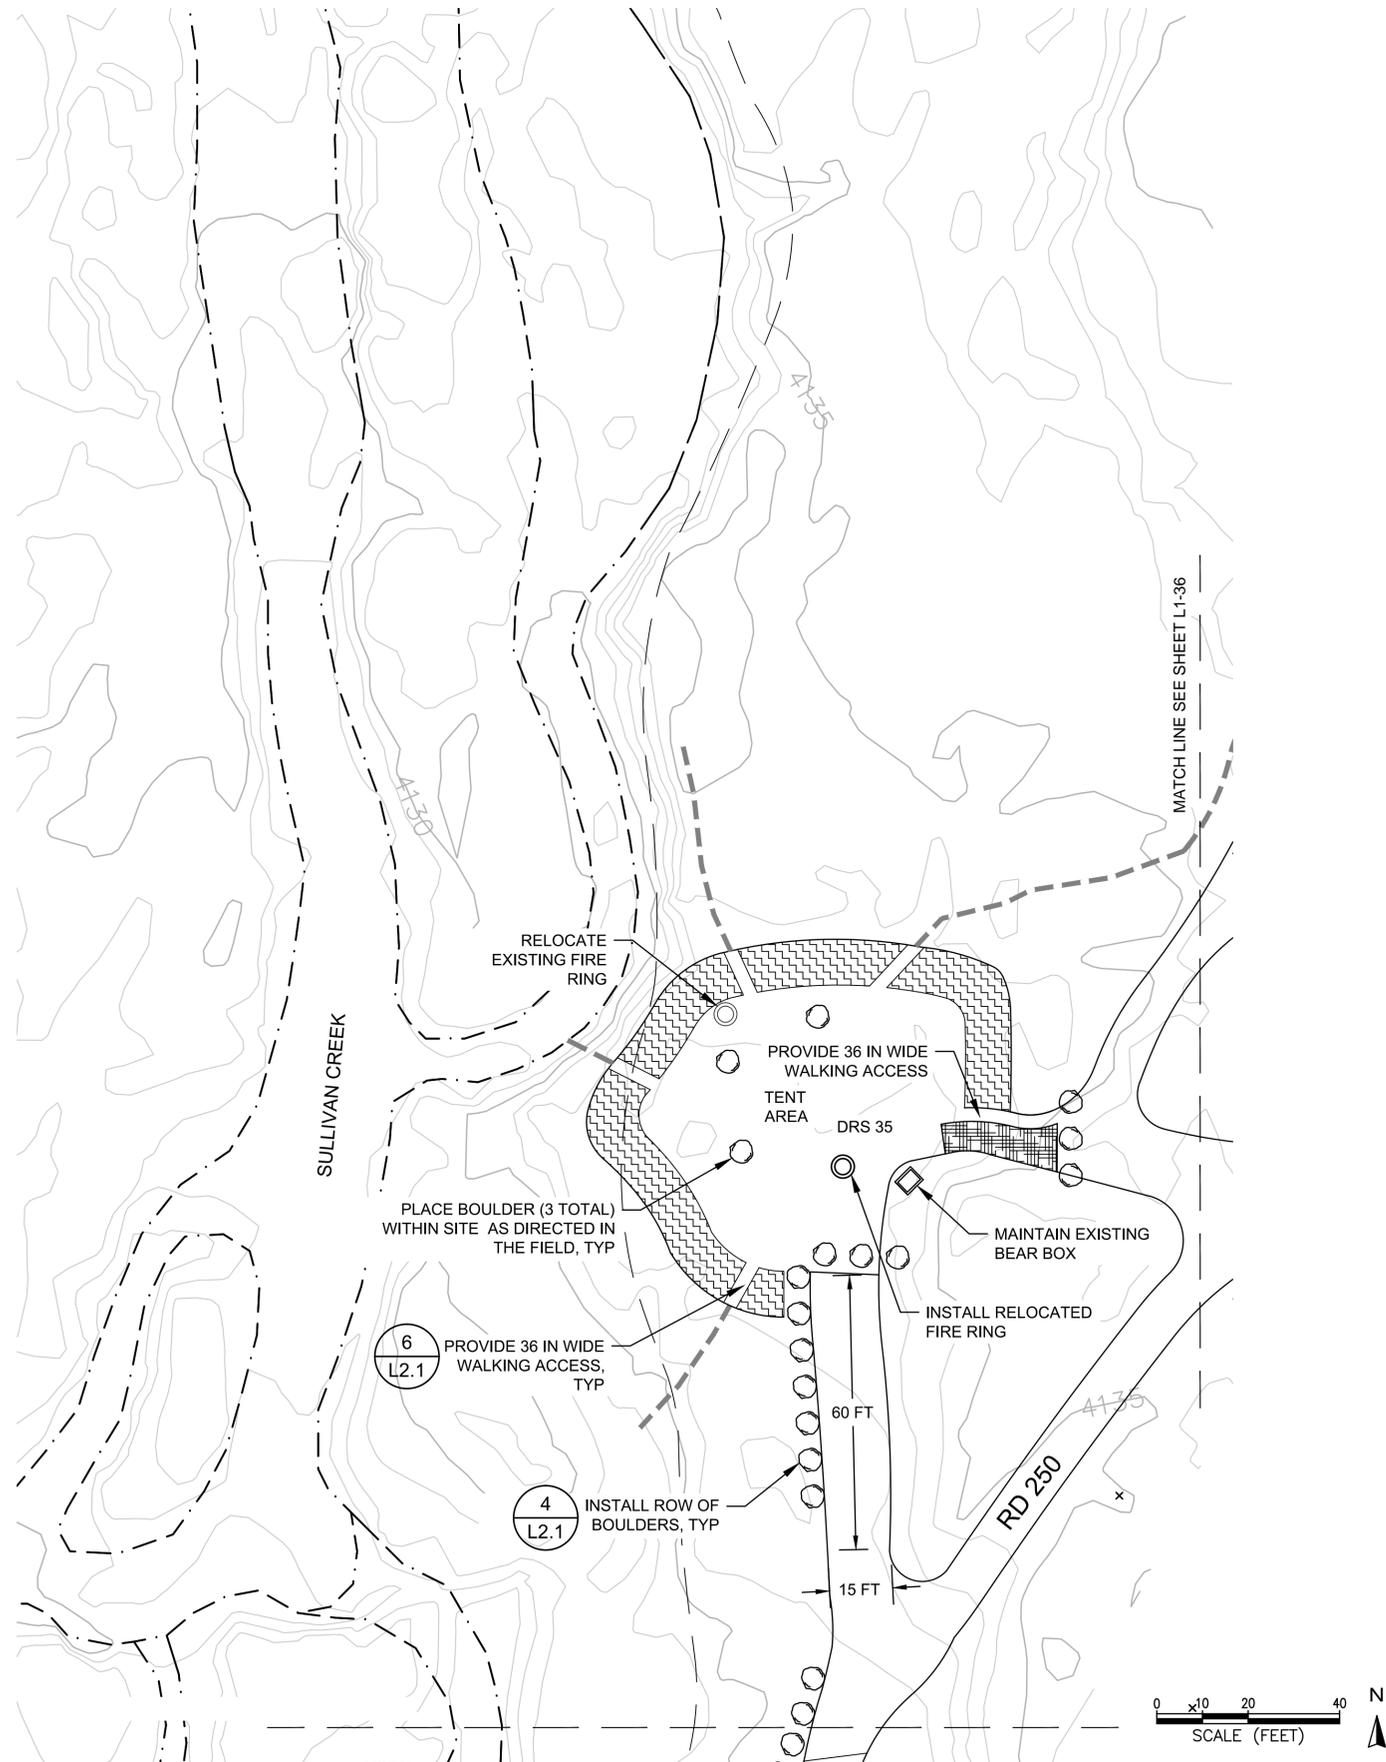

DISPERSED RECREATION SITES 35 - PLAN VIEW

NOTES:

1. THESE SITES ARE DESIGNATED TO REMAIN OPEN.
2. SITE PREPARATION SHALL INCLUDE THE REMOVAL OF INVASIVE PLANT SPECIES, DEBRIS, TRASH, AND UNAUTHORIZED PIT TOILETS AS DIRECTED BY THE CONTRACT ADMINISTRATOR.
3. THESE SITE ARE CLASSIFIED AS MEDIUM IN SIZE AND SHALL ACCOMMODATE 3-4 VEHICLES AND/OR 1 RV, EACH. THE TWO NEW SITES ARE CLASSIFIED AS SMALL IN SIZE AND SHALL ACCOMMODATE 1-2 VEHICLES OR ONE POP-UP TRAILER (NO RVs).
4. ALL PROPOSED DESIGN FEATURES SHALL BE PLACED IN THE FIELD AT THE DIRECTION OF THE CONTRACT ADMINISTRATOR PRIOR TO INSTALLATION.
5. PRIOR TO THE INSTALLATION OF ICEBERGING, THE CONDITION OF EXISTING TREES SHALL BE ASSESSED BY THE USFS. TREES THAT HAVE BEEN DETERMINED TO BE HAZARDOUS BY THE CONTRACT ADMINISTRATOR SHALL BE REMOVED. ONCE THE TREES HAVE BEEN REMOVED, DELINEATE AREA OF ICEBERGING AS DIRECTED BY THE CONTRACT ADMINISTRATOR.
6. THE METHOD OF ICEBERGING INSTALLATION TO BE USED FOR EACH AREA SHALL BE AS DIRECTED BY THE CONTRACT ADMINISTRATOR.

 

LEGEND

- | | | | |
|--|------------------|--|-----------------------------------|
| | FIRE PIT (E) | | ICEBERGING (P) |
| | TRAIL (E) | | ROAD RIPPING AND REVEGETATION (P) |
| | BOULDER (E) | | RESTORATION PLANTING (P) |
| | STREAM EDGE | | STREAMBANK PLANTING (P) |
| | FLOOD PRONE AREA | | EARTHEN BERM (P) |
| | | | GRAVEL (P) |
| | | | BOULDER (P) |
| | | | FIRE RING (P) |
| | | | SLASH (P) |



The City of Seattle
 Seattle City Light Department
 700 5th Avenue, Suite 3200
 Seattle, WA 98124-4023
 Sullivan Creek DRS Restoration

REVISION NUMBER


No.	Date	Revision
1	2/27/15	95% SET
2	5/15/15	REVISIONS
3	9/18/15	REVISIONS
4	12/11/15	REVISIONS
5	2/5/16	REVISIONS
6	4/22/16	100% SET

Date	Designed By
04/22/16	AC
Drawn By	Checked By
DLD	GB

Sheet Name
**DRS #35
 SITE PLAN**

Sheet No.
L1.35
 Project No.:
 D140442

SITE IS NOT SURVEYED
 ALL IMPROVEMENTS SHOWN ON THE PLAN ARE SCHEMATIC ONLY
 FINAL LOCATIONS WILL BE DIRECTED IN THE FIELD

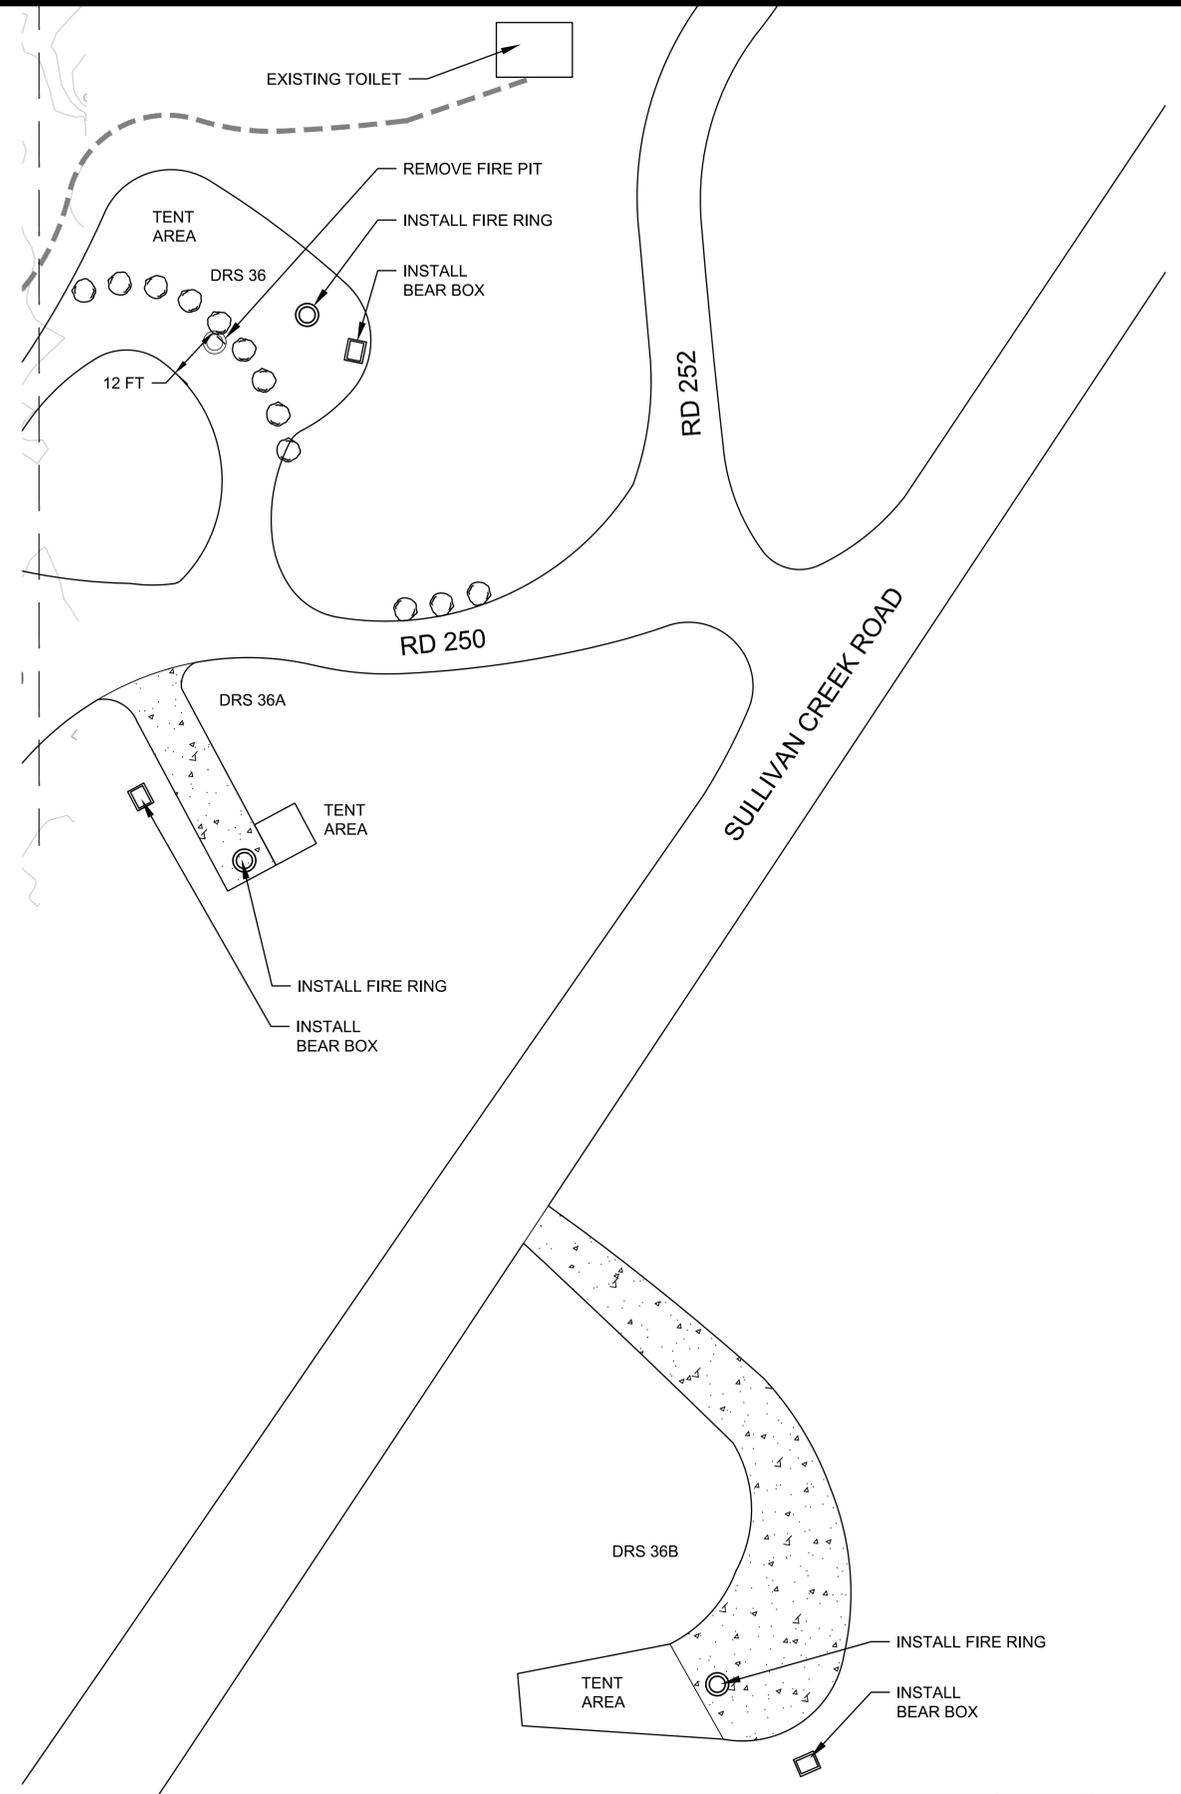

- NOTES:
1. THESE SITES ARE DESIGNATED TO REMAIN OPEN (DRS 36) AND TO BE CREATED FOR OVERNIGHT USE (DRS 36A AND 36B).
 2. SITE PREPARATION SHALL INCLUDE THE REMOVAL OF INVASIVE PLANT SPECIES, DEBRIS, TRASH, AND UNAUTHORIZED PIT TOILETS AS DIRECTED BY THE CONTRACT ADMINISTRATOR.
 3. DRS 36 AND 36B ARE CLASSIFIED AS MEDIUM DRS AND SHALL ACCOMMODATE 3-4 VEHICLES OR ONE MEDIUM TO LARGE RV.
 4. DRS 36A IS CLASSIFIED AS SMALL DRS AND SHALL ACCOMMODATE 1-2 VEHICLES AND/OR 1 POP-UP TRAILER (NO RVS).
 5. ALL PROPOSED DESIGN FEATURES SHALL BE PLACED IN THE FIELD AT THE DIRECTION OF THE CONTRACT ADMINISTRATOR PRIOR TO THE INSTALLATION.

LEGEND

	FIRE PIT (E)		ICEBERGING (P)
	TRAIL (E)		ROAD RIPPING AND REVEGETATION (P)
	BOULDER (E)		RESTORATION PLANTING (P)
	STREAM EDGE		STREAMBANK PLANTING (P)
	FLOOD PRONE AREA		EARTHEN BERM (P)
			GRAVEL (P)
			BOULDER (P)
			FIRE RING (P)
			SLASH (P)

DISPERSED RECREATION SITE 36, 36A & 36B - PLAN VIEW

SCALE (FEET) 0 5 10 20

N

SITE IS NOT SURVEYED
 ALL IMPROVEMENTS SHOWN ON THE PLAN ARE SCHEMATIC ONLY
 FINAL LOCATIONS WILL BE DIRECTED IN THE FIELD

ESA
 5309 Shilshole Ave NW
 Suite 200
 Seattle, WA 98107
 P: (206) 769-9658
 F: (206) 769-9684

The City of Seattle
 Seattle City Light Department
 700 5th Avenue, Suite 3200
 Seattle, WA 98124-4023

Sullivan Creek DRS Restoration


REVISION NUMBER

No.	Date	Revision
1	2/27/15	95% SET
2	5/15/15	REVISIONS
3	9/18/15	REVISIONS
4	12/11/15	REVISIONS
5	2/5/16	REVISIONS
6	4/22/16	100% SET

Date	Designed By
04/22/16	AC
Drawn By	Checked By
DLD	GB

Sheet Name
**DRS #36, 36A,
 & 36B SITE
 PLAN**

Sheet No.
L1.36
 Project No.:
 D140442

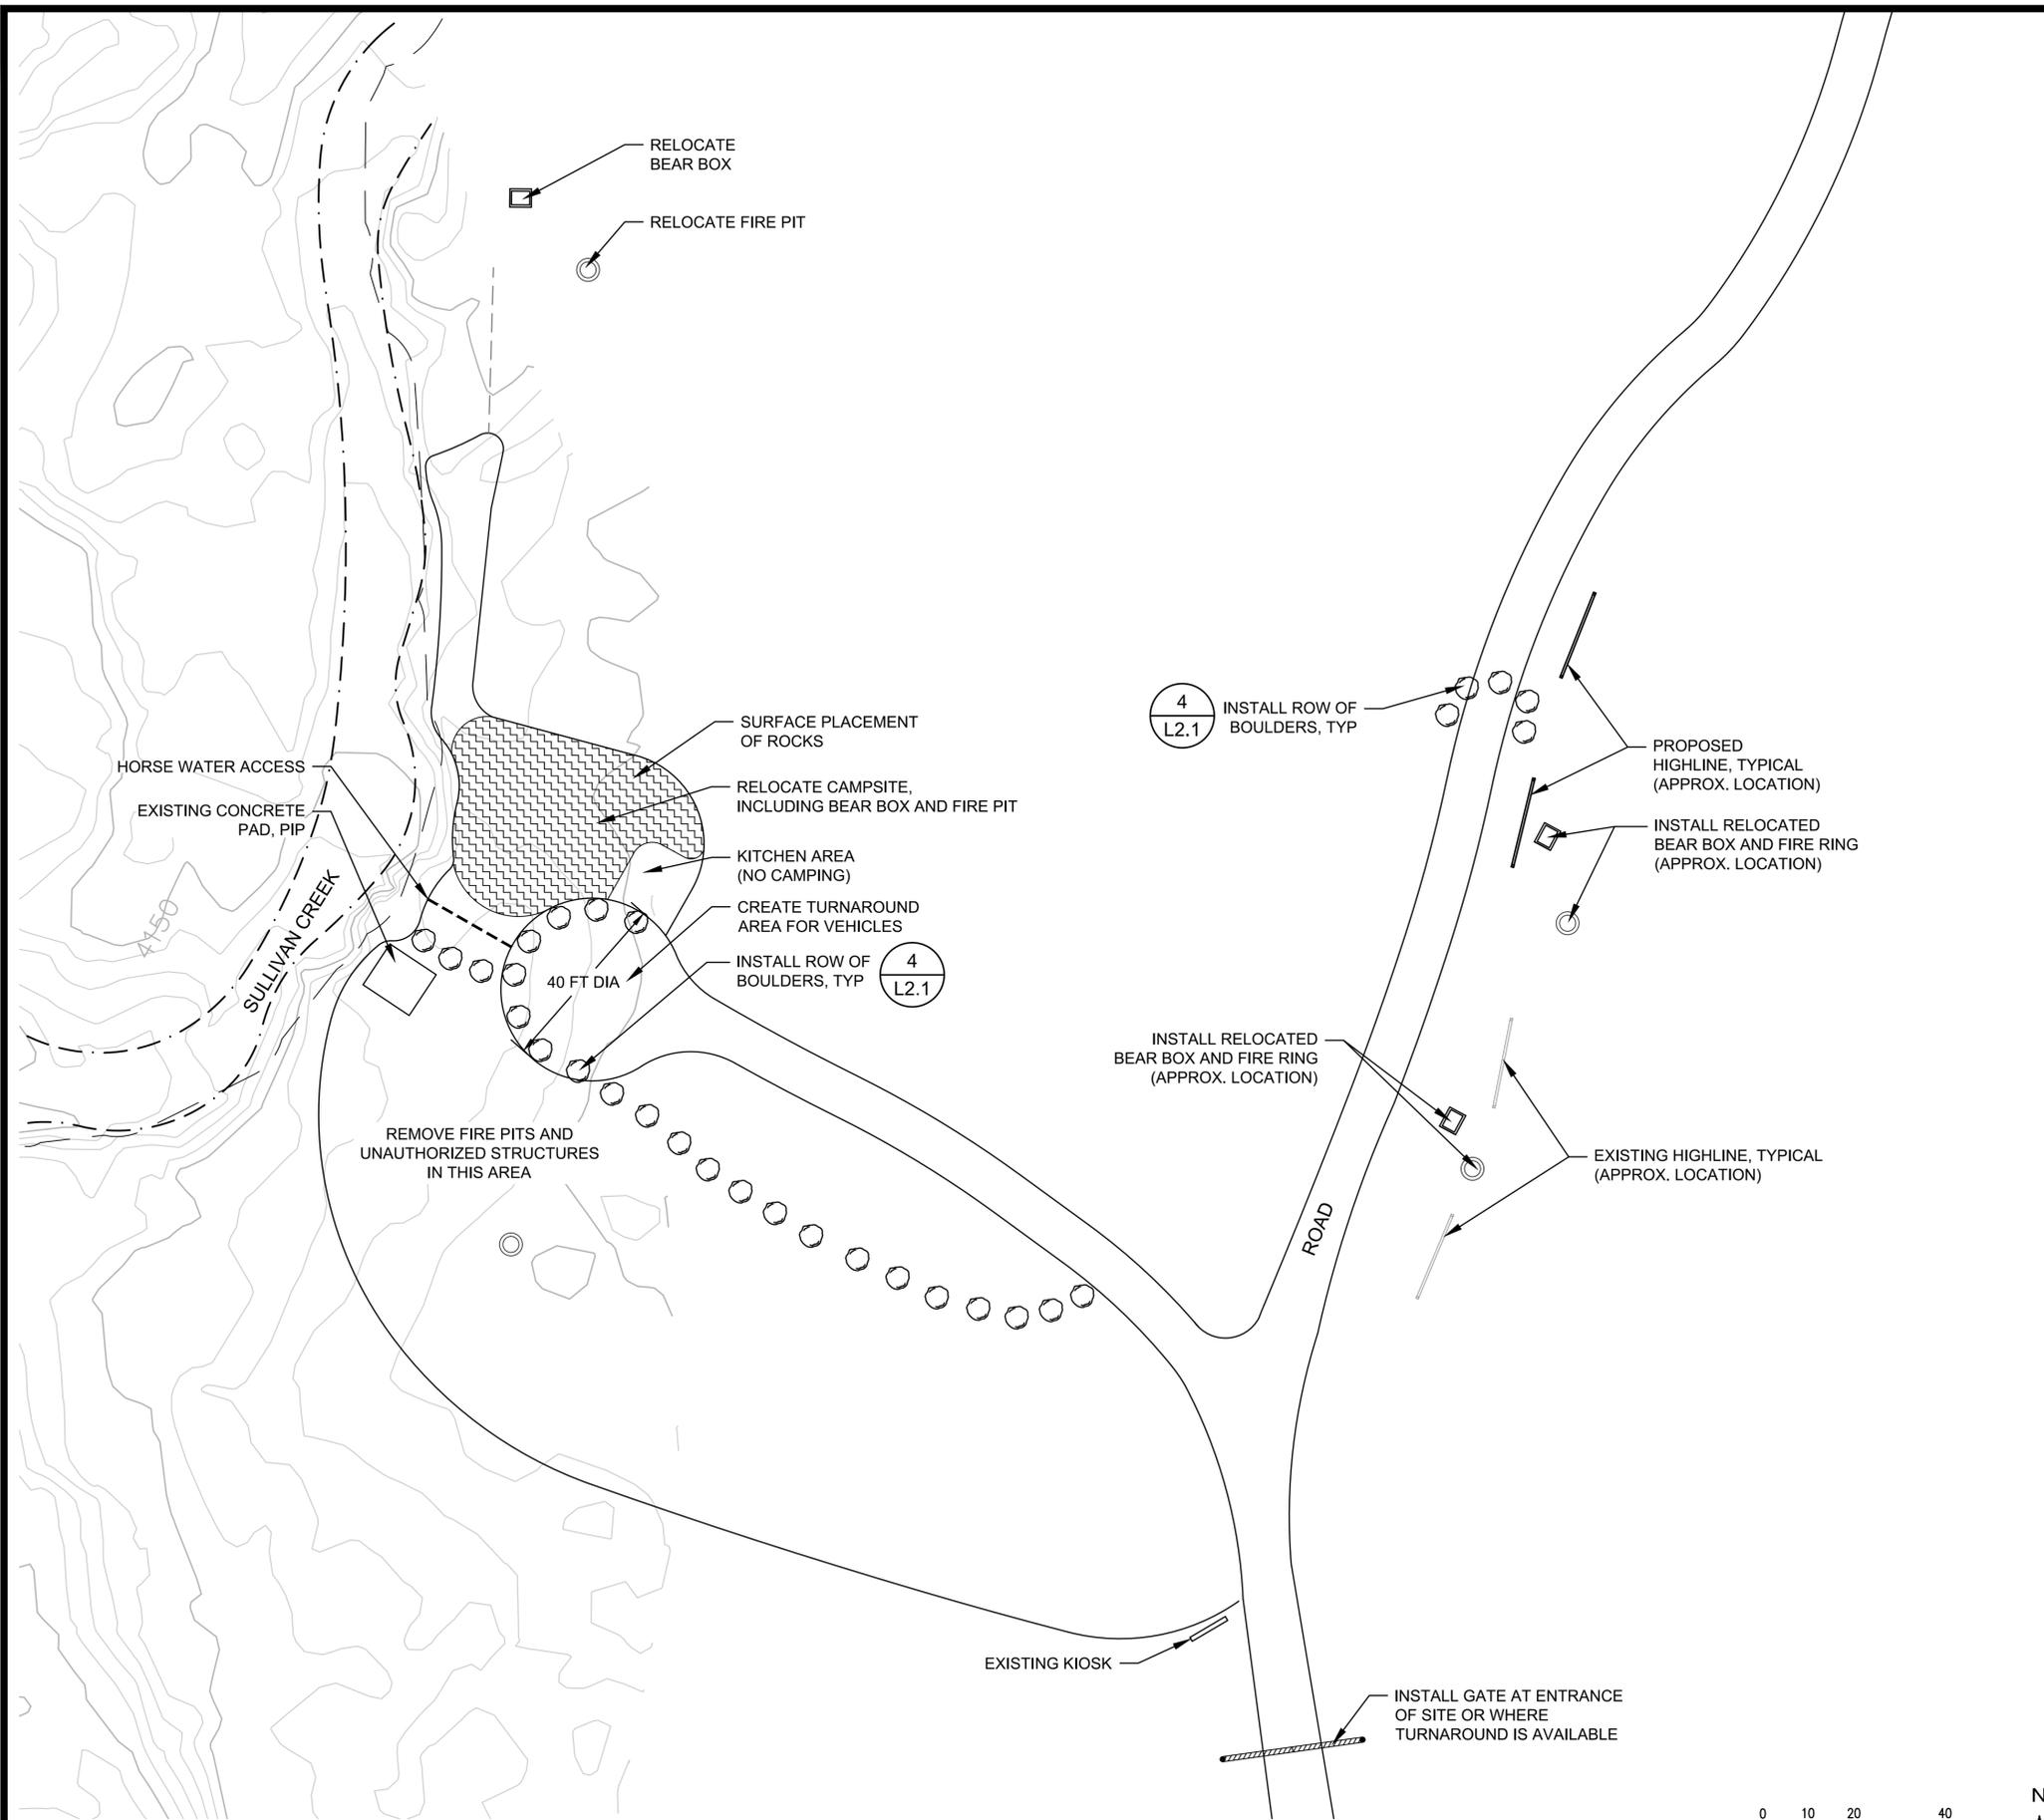

NOTES:

1. DRS 37 AND DRS 38 ARE DESIGNATED TO BE RELOCATED.
2. WORK AT THIS SITE SHALL BE ON THE SURFACE ONLY. THERE SHALL BE NO BELOW-GROUND DISTURBANCE.
3. SITE PREPARATION SHALL INCLUDE THE REMOVAL OF INVASIVE PLANT SPECIES, DEBRIS, TRASH, AND UNAUTHORIZED PIT TOILETS AS DIRECTED BY THE CONTRACT ADMINISTRATOR.
4. THIS SITE IS CLASSIFIED AS A LARGE DRS AND SHALL ACCOMMODATE 5+ VEHICLES AND/OR 1+ RV.
5. IF TURNAROUND LOCATIONS ARE ADJUSTED IN THE FIELD AS DIRECTED BY THE CONTRACT ADMINISTRATOR, THE OUTSIDE TURNING RADIUS RECOMMENDED FOR AN RV IS 40 FT, THE OUTSIDE TURNING RADIUS FOR A PASSENGER VEHICLE/CAMPER IS 35 FT, AND THE OUTSIDE TURNING RADIUS FOR A PASSENGER VEHICLE IS 23 FT. HOWEVER, THESE DIMENSIONS MAY NOT BE POSSIBLE DUE TO SITE CONSTRAINTS.
6. ALL PROPOSED DESIGN FEATURES SHALL BE PLACED IN THE FIELD AT THE DIRECTION OF THE CONTRACT ADMINISTRATOR PRIOR TO INSTALLATION.

LEGEND

	FIRE PIT (E)		ICEBERGING (P)
	TRAIL (E)		ROAD RIPPING AND REVEGETATION (P)
	BOULDER (E)		RESTORATION PLANTING (P)
	STREAM EDGE		STREAMBANK PLANTING (P)
	FLOOD PRONE AREA		EARTHEN BERM (P)
			GRAVEL (P)
			BOULDER (P)
			FIRE RING (P)
			SLASH (P)

DISPERSED RECREATION SITES 37 & 38 - PLAN VIEW

SITE IS NOT SURVEYED
 ALL IMPROVEMENTS SHOWN ON THE PLAN ARE SCHEMATIC ONLY
 FINAL LOCATIONS WILL BE DIRECTED IN THE FIELD

ESA
 5309 Shilshole Ave NW
 Suite 200
 Seattle, WA 98107
 P: (206) 769-9658
 F: (206) 769-9684



The City of Seattle
 Seattle City Light Department
 700 5th Avenue, Suite 3200
 Seattle, WA 98124-4023
 Sullivan Creek DRS Restoration

REVISION NUMBER


No.	Date	Revision
1	2/27/15	95% SET
2	5/15/15	REVISIONS
3	9/18/15	REVISIONS
4	12/11/15	REVISIONS
5	2/5/16	REVISIONS
6	4/22/16	100% SET

Sheet Name
DRS #37 & #38
SITE PLAN

Sheet No.
L1.37
 Project No.:
D140442

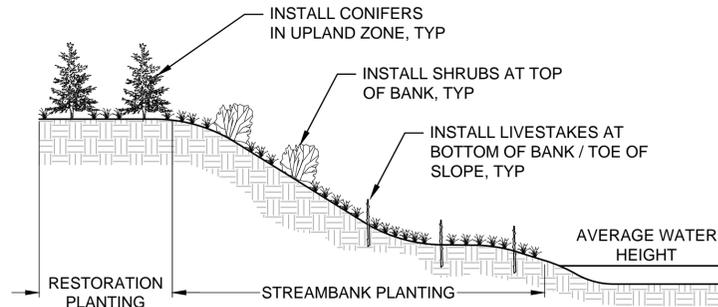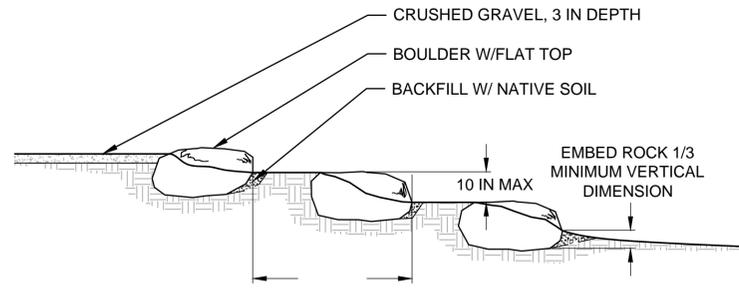



- NOTES:
1. SEED ENTIRE STREAMBANK PLANTING AREA WITH NATIVE SEED MIX, SEE SPECIFICATIONS
 2. LIVESTAKES SHALL BE 1/2 IN DIA MIN AND DORMANT. THE TOP SHALL BE SQUARE CUT AND THE BOTTOM SHALL BE CUT AT 45 DEGREES. INSTALL LIVESTAKES SO A MINIMUM OF THREE BUDS ARE EXPOSED.

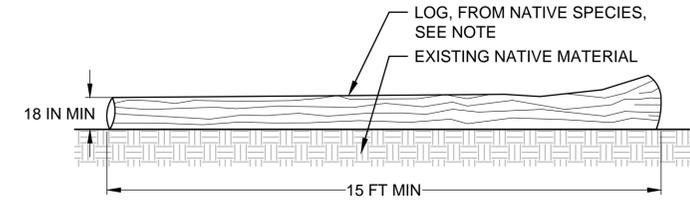



- NOTE:
1. LARGE WOODY DEBRIS SHALL BE LOCALLY SOURCED AND NATIVE SPECIES. NATIVE SPECIES INCLUDE WESTERN RED CEDAR, GRAND FIR, DOUGLAS FIR, WESTERN LARCH, COTTONWOOD, SILVER FIR

2 STREAMBANK / RESTORATION PLANTING
NOT TO SCALE

3 LARGE WOODY DEBRIS (LWD)
NOT TO SCALE

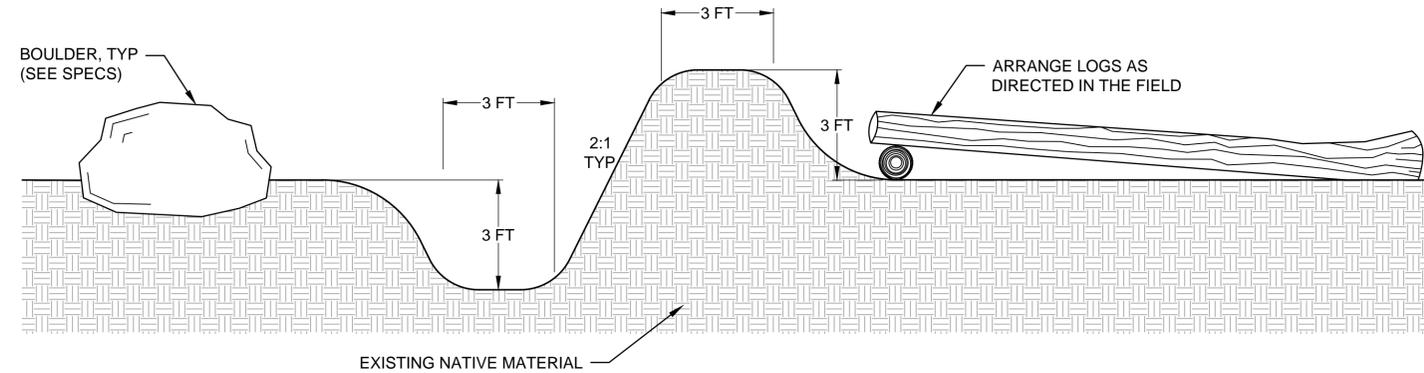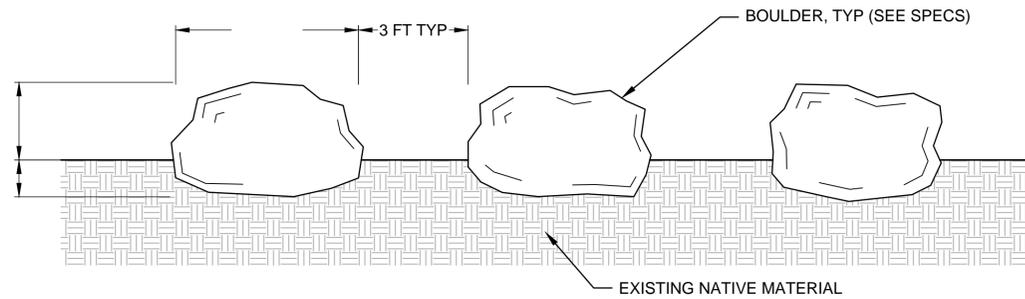


5 EARTHEN BERM
NOT TO SCALE

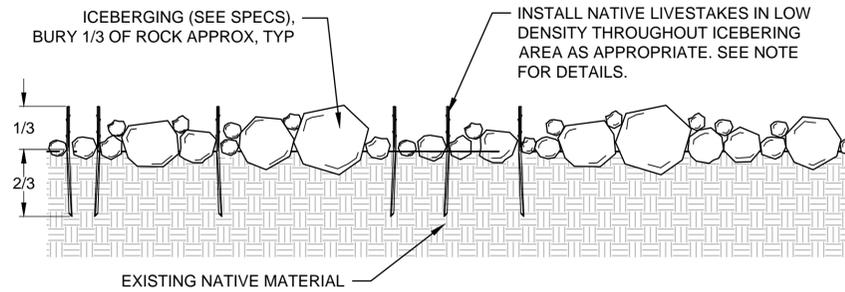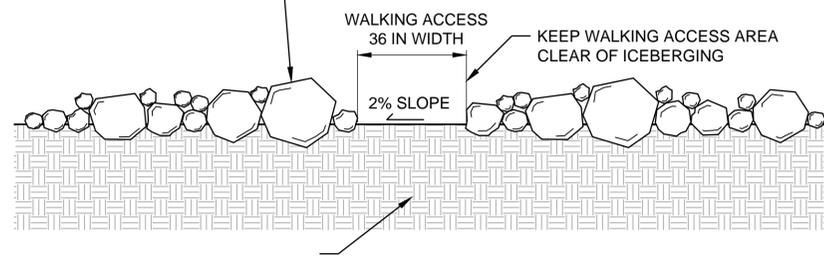

- NOTE:
1. INSTALL LIVESTAKES IN LOW DENSITY AS DIRECTED BY PROJECT ADMINISTRATOR. NATIVE LIVESTAKE SPECIES INCLUDE REDOSIER DOGWOOD (CORNUS SERICEA), BLACK COTTONWOOD (POPULUS BALSAMIFERA SPP. TRICHOCARPA), AND COMMON SNOWBERRY (SYMPHORICARPOS ALBUS).
 2. INSTALL CUTTING A MIN. OF 2/3RDS INTO SOIL. FORM PILOT HOLE W/ ROCK BAR, REBAR OR OTHER PLANTING TOOL. DO NOT HAMMER OR POUND IN CUTTINGS.

7 ICEBERGING WITH VEGETATION
NOT TO SCALE

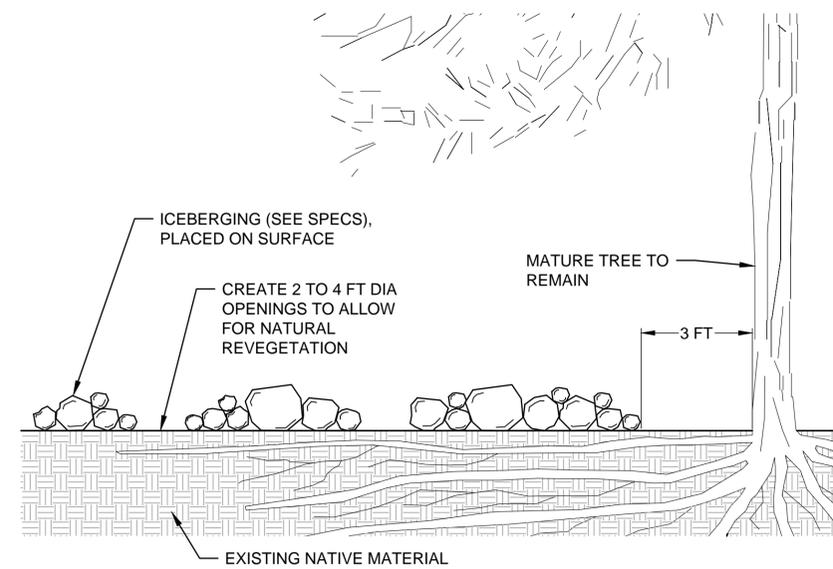

8 ICEBERGING UNDER TREE CANOPY
NOT TO SCALE

ICEBERGING (WITH WALKING ACCESS)

SITE IS NOT SURVEYED
ALL IMPROVEMENTS SHOWN ON THE PLAN ARE SCHEMATIC ONLY
FINAL LOCATIONS WILL BE DIRECTED IN THE FIELD

REVISION NUMBER

No.	Date	Revision
1	2/27/15	95% SET
2	5/15/15	REVISIONS
3	9/18/15	REVISIONS
4	12/11/15	REVISIONS
5	2/5/16	REVISIONS
6	4/22/16	100% SET

Date	Designed By
04/22/16	AC
Drawn By	Checked By
DLD	GB

Sheet Name
DETAILS
1

Sheet No.
L2.1
Project No.:
D140442