




1 BUILDING SECTION
 1/2" = 1'-0"

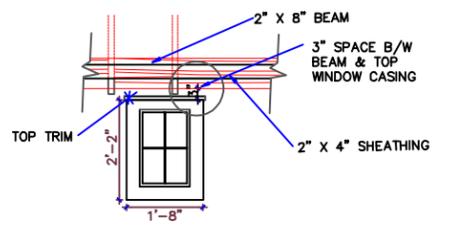




6 BEAM WINDOW CASING
 RELATIONSHIP

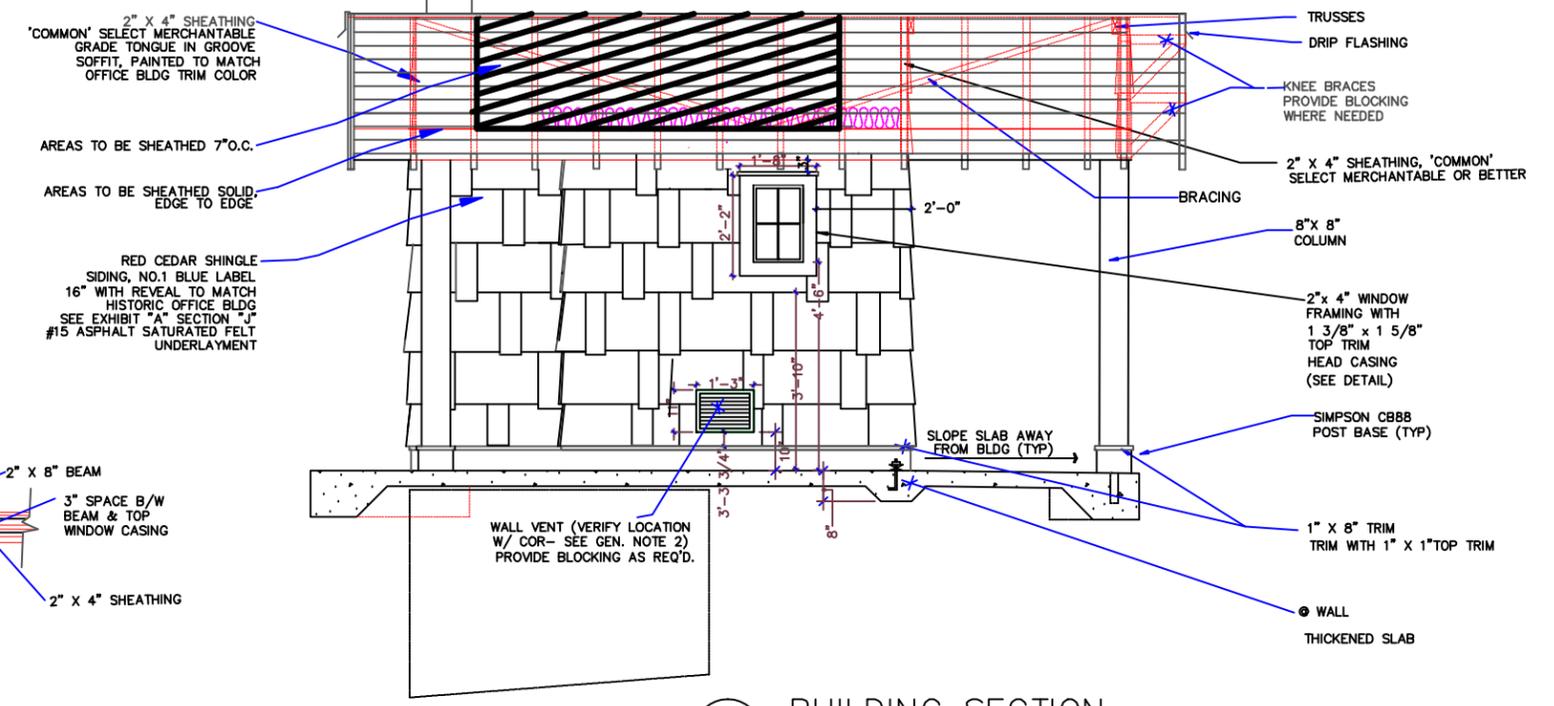

2 BUILDING SECTION
 1/2" = 1'-0"

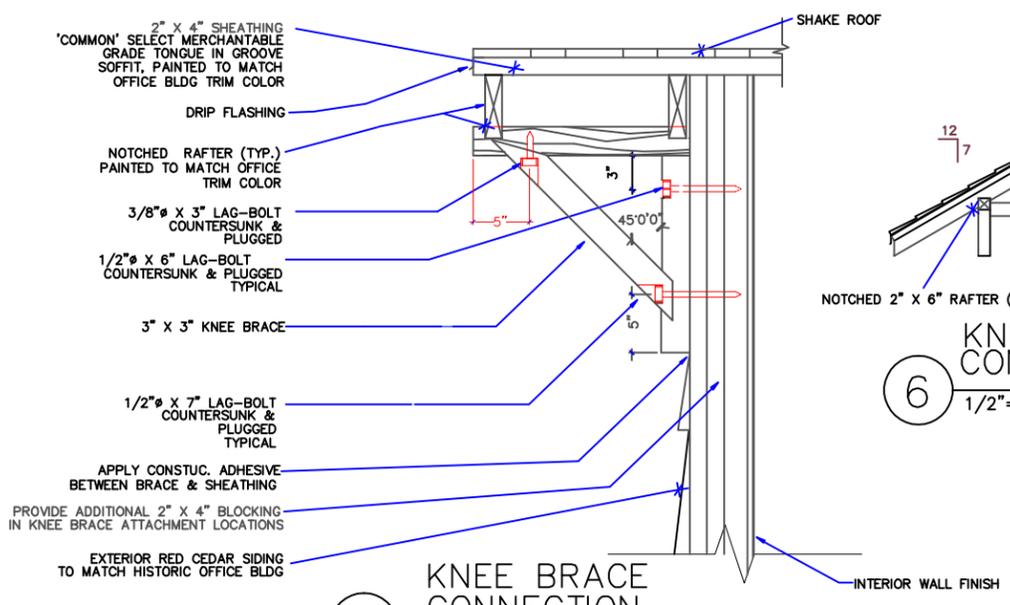


3 KNEE BRACE
 CONNECTION
 1-1/2" = 1'-0"

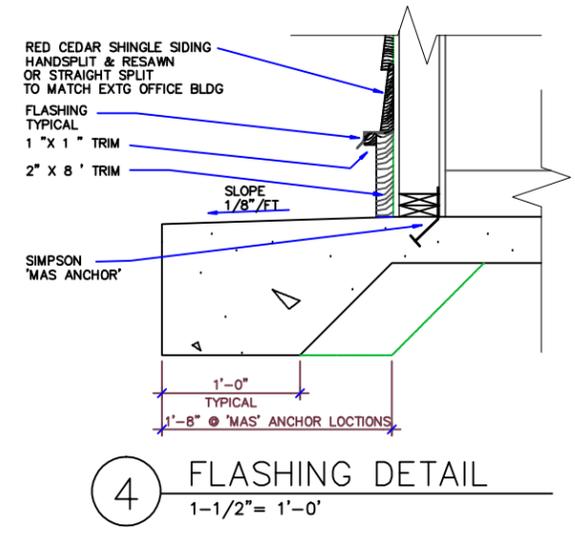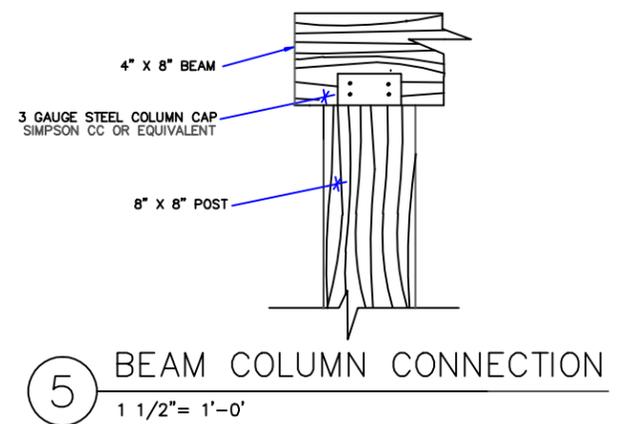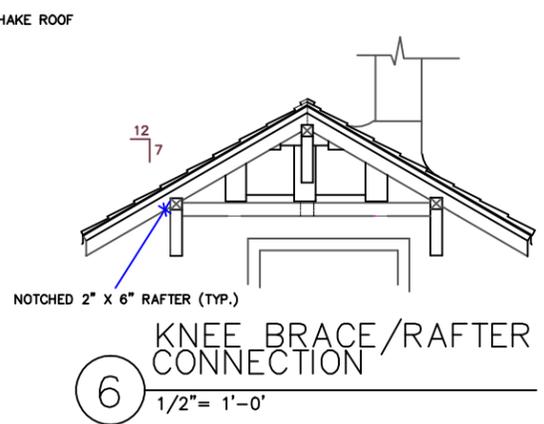


NOTICE
 This sheet of plans is reduced
 in scale. Modify scales accordingly.

REVISIONS:	REGION	FOREST	SHEET NO.	TOTAL SHEETS
Design JK HOUGHTON	1	IPNF	ST. JOE R.D. - AVERY OFFICE	2
Drawn JK HOUGHTON			RED IVES TOILET	
Review				
Date 7/00				
			4	


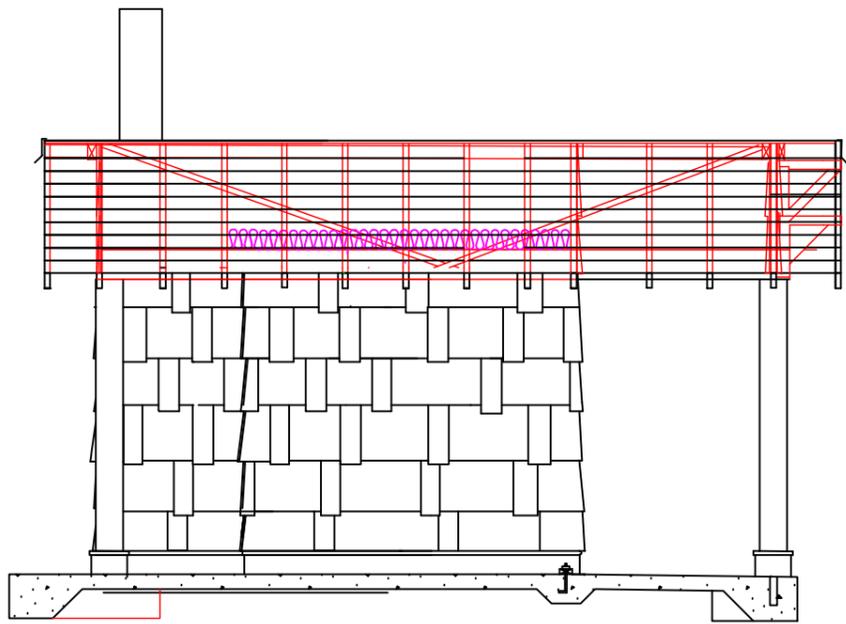


2 LEFT ELEVATION
1/2" = 1'-0"

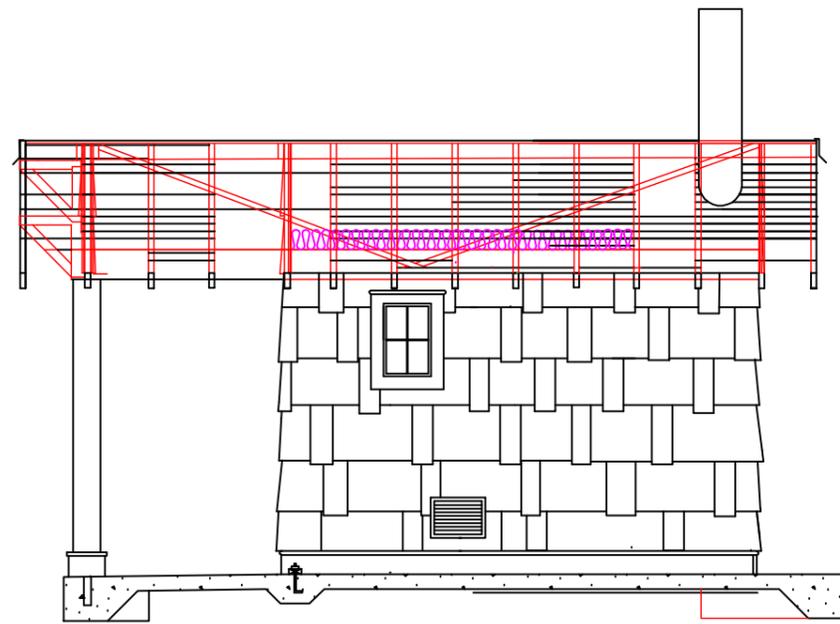


2 RIGHT ELEVATION
1/2" = 1'-0"

BLDG SIGNS
SEE THIS PAGE FOR LOCATION

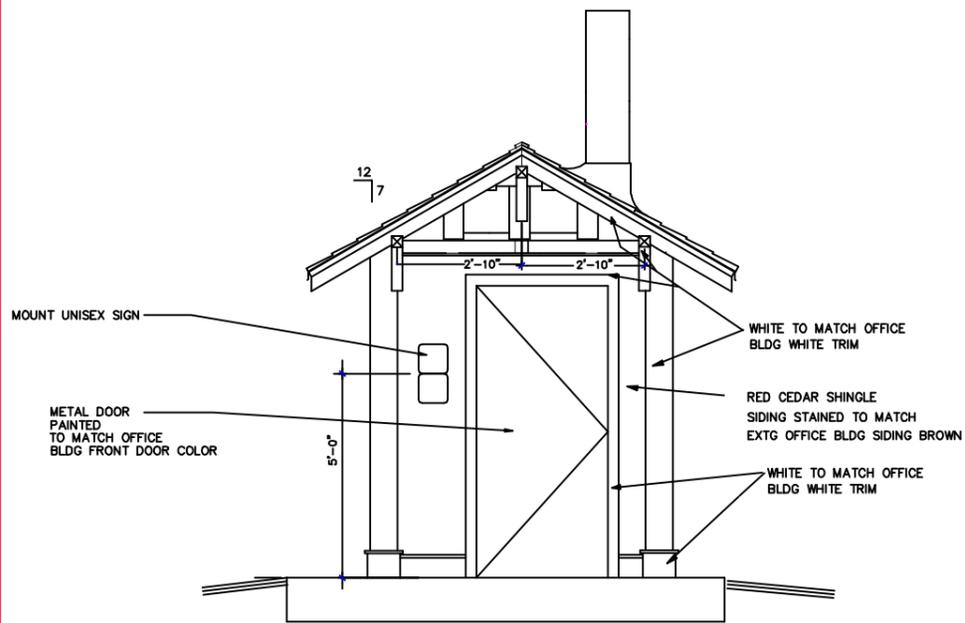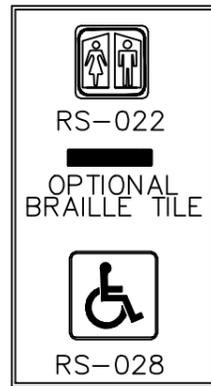

3 FRONT ELEVATION
1/2" = 1'-0"

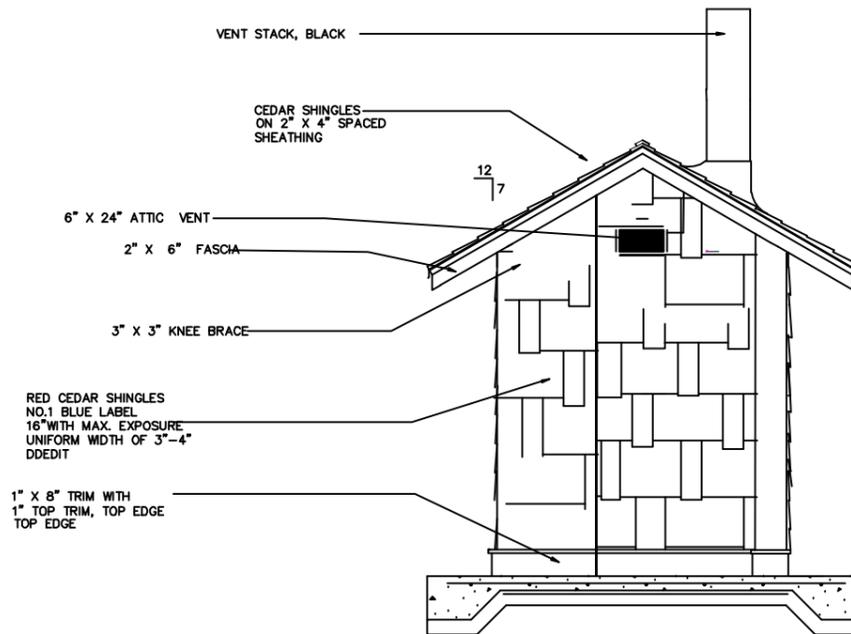

4 REAR ELEVATION
1/2" = 1'-0"

NOTICE
This sheet of plans is reduced in scale. Modify scales accordingly.

REVISIONS:	REGION	FOREST	SHEET NO.	TOTAL SHEETS
Design JK HOUGHTON	1	IPNF	3	4
Drawn JK HOUGHTON				
Review				
Date 7/00				
	ST. JOE R.D. - AVERY OFFICE			
			RED IVES TOILET	

