




1 BUILDING SECTION
1/2" = 1'-0"

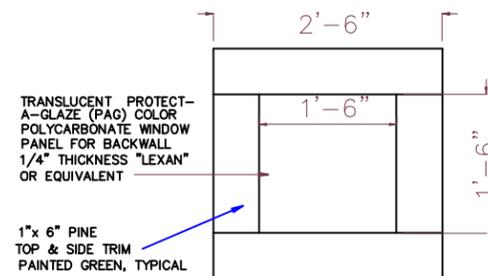

6 WINDOW & CASING
INTERIOR & EXTERIOR
1/2" = 1'-0"

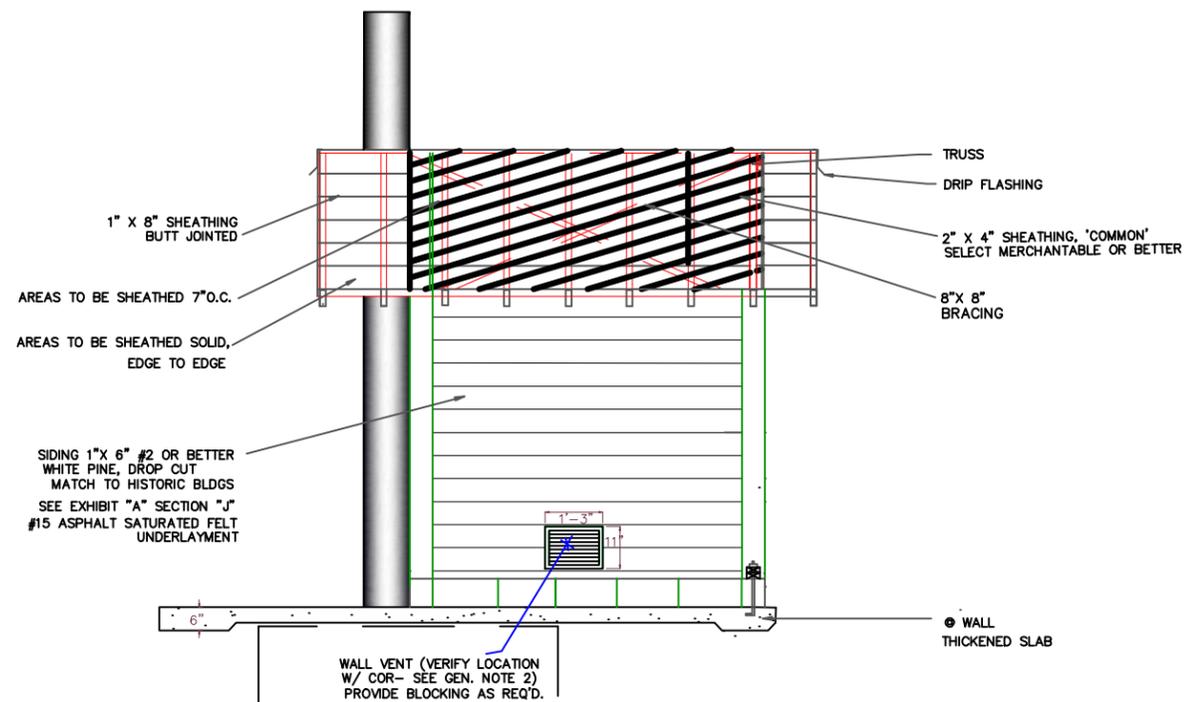


2 LEFT SIDE ELEVATION
1/2" = 1'-0"

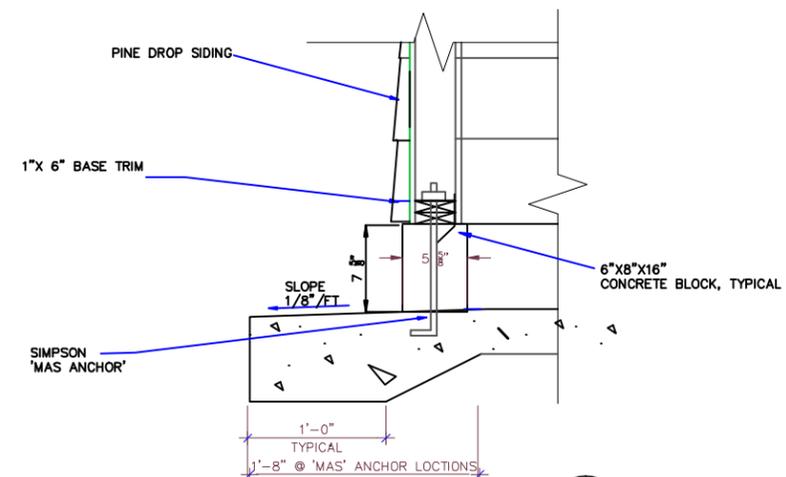


4 FOUNDATION DETAIL
1-1/2" = 1'-0"

NOTICE
This sheet of plans is reduced
in scale. Modify scales accordingly.


REVISIONS:	REGION	FOREST	SHEET NO.	TOTAL SHEETS
Design JK HOUGHTON	1	IPNF	2	4
Drawn JK HOUGHTON				
Review				
Date 6/2007	BONNERS FERRY R.D. SNYDER GUARD STATION TOILETS			

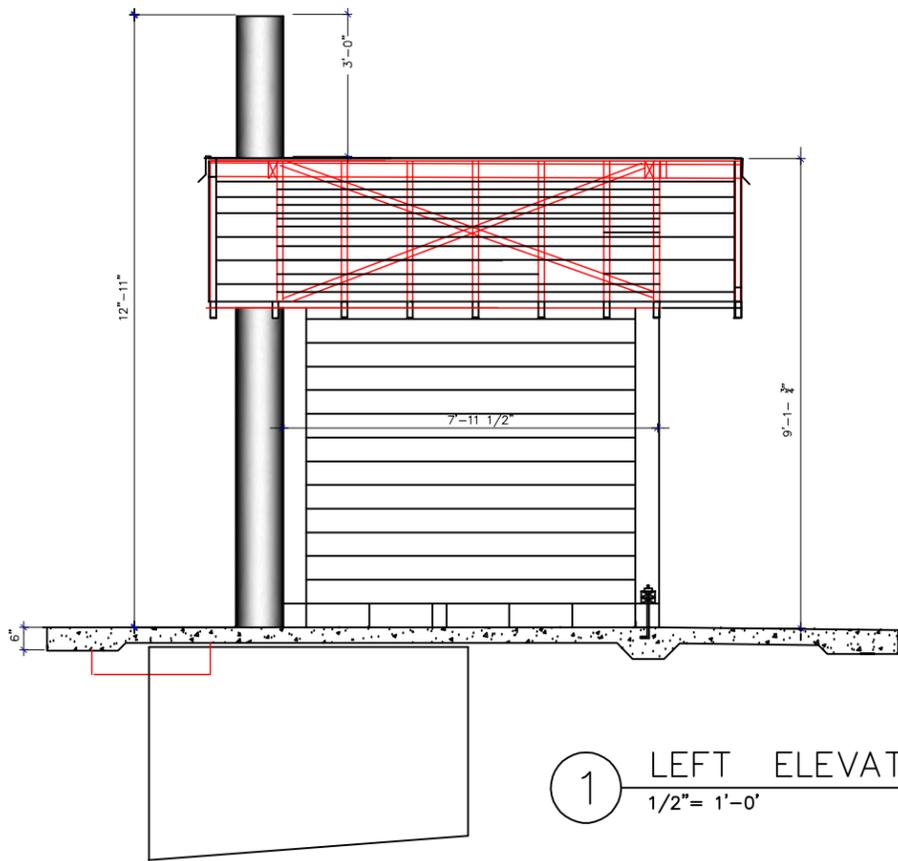

1 LEFT ELEVATION
1/2" = 1'-0"

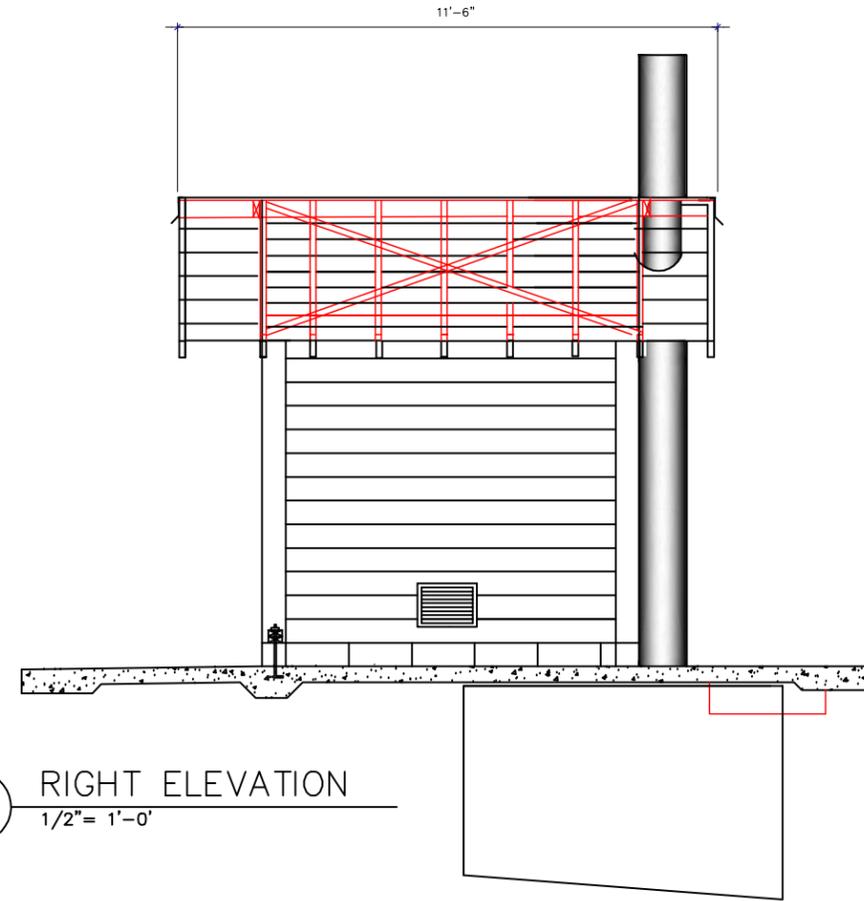

2 RIGHT ELEVATION
1/2" = 1'-0"

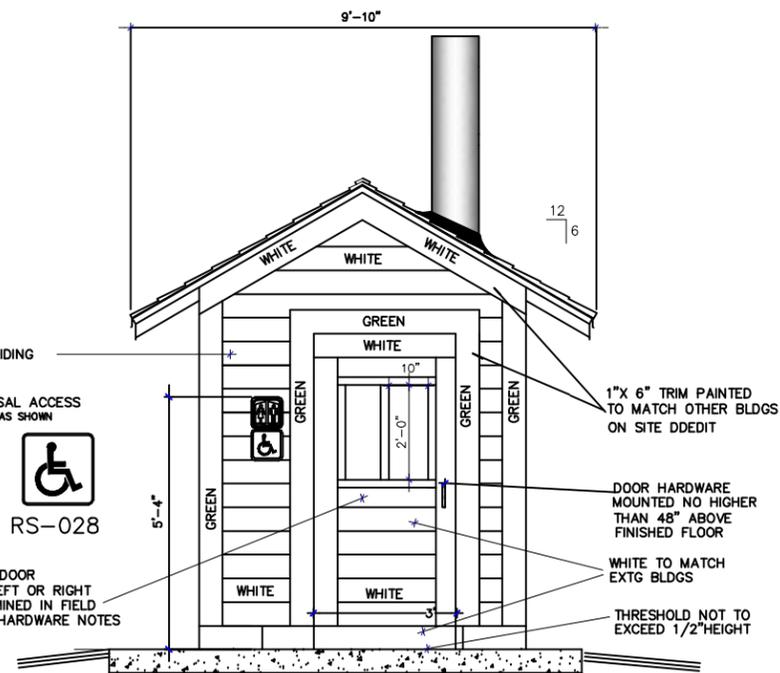

3 FRONT ELEVATION
1/2" = 1'-0"


DROP SIDING NOTES

1. WHITE PINE 1"x6" #2 OR BETTER
2. THIS CUSTOM MATERIAL IS SOLELY AVAILABLE FROM

HUNT'S TIMBERS
37550 HWY 93
ST IGNATIUS, MT. 59865
T (406) 745-4375
FAX (406)745-4044
huntstimbers@blackfoot.net

DOOR & HARDWARE NOTES

1. DOOR WILL BE 1 3/4" WHITE PINE, PANELED AS SHOWN, PAINTED TO MATCH WALLS.
2. DOOR FRAME WILL BE WOOD, PAINTED, WIDTH TO SUIT WALL THICKNESS. THREE (3) RUBBER DOOR SILENCERS WILL BE PROVIDED ON LATCH SIDE OF FRAME.
3. DOOR HINGES WILL BE THREE (3) PER DOOR WITH DULL CHROME PLATING 4 1/2"x" 4 1/2", ADJUSTABLE TENSION, AUTOMATIC -CLOSING.
4. LOCKSET
 - WILL MEET ANSI A156.2 SERIES 4000, GRADE 1 CYLINDRICAL LOCKSET FOR EXTERIOR DOOR.
 - LEVER HANDLE INSIDE AND OUT.
 - EITHER HANDLE OPERATES LATCH UNLESS OUTSIDE HANDLE IS LOCKED BY INSIDE PUSH-BUTTON.
 - PUSH-BUTTON WILL AUTOMATICALLY RELEASE WHEN INSIDE LEVER HANDLE IS TURNED OR DOOR IS CLOSED.
 - EMERGENCY SLOT ON EXTERIOR SO DOOR CAN BE UNLOCKED FROM THE OUTSIDE WITH A COIN, SCREWDRIVER, ETC.
 - INSIDE LEVER ALWAYS ACTIVE
 - U.S. 26D FINISH.
5. DOOR STOP WILL BE DOME STYLE STOP MEETING ANSI 156.16.

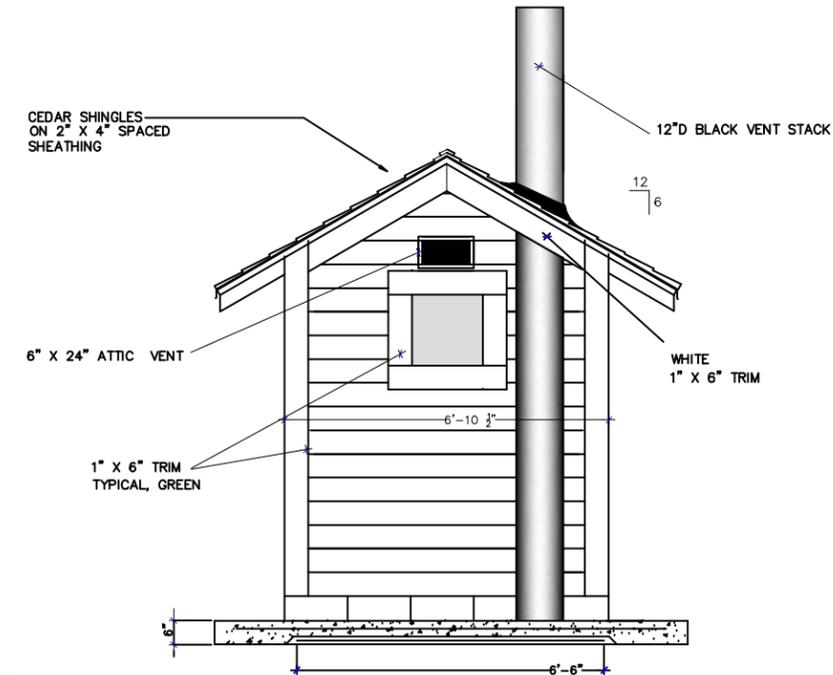

4 REAR ELEVATION
1/2" = 1'-0"

1"x 6" DROP SIDING
SEE NOTES

UNISEX & UNIVERSAL ACCESS
SIGNS - INSTALL AS SHOWN

RS-022 RS-028

WOOD PANEL DOOR
LATCH SIDE LEFT OR RIGHT
TO BE DETERMINED IN FIELD
SEE DOOR & HARDWARE NOTES

1"x 6" TRIM PAINTED
TO MATCH OTHER BLDGS
ON SITE DEDIT

DOOR HARDWARE
MOUNTED NO HIGHER
THAN 48" ABOVE
FINISHED FLOOR

WHITE TO MATCH
EXTG BLDGS

THRESHOLD NOT TO
EXCEED 1/2" HEIGHT

CEDAR SHINGLES
ON 2" X 4" SPACED
SHEATHING

12"D BLACK VENT STACK


6" X 24" ATTIC VENT

WHITE
1" X 6" TRIM

1" X 6" TRIM
TYPICAL, GREEN

NOTICE
This sheet of plans is reduced in
scale. Modify scales accordingly.

REVISIONS:	REGION	FOREST	SHEET NO.	TOTAL SHEETS
Design JK HOUGHTON	1	IPNF	3	4
Drawn JK HOUGHTON				
Review				
Date 6/07				
BONNERS FERRY R.D. SNYDER GUARD STATION TOILET				

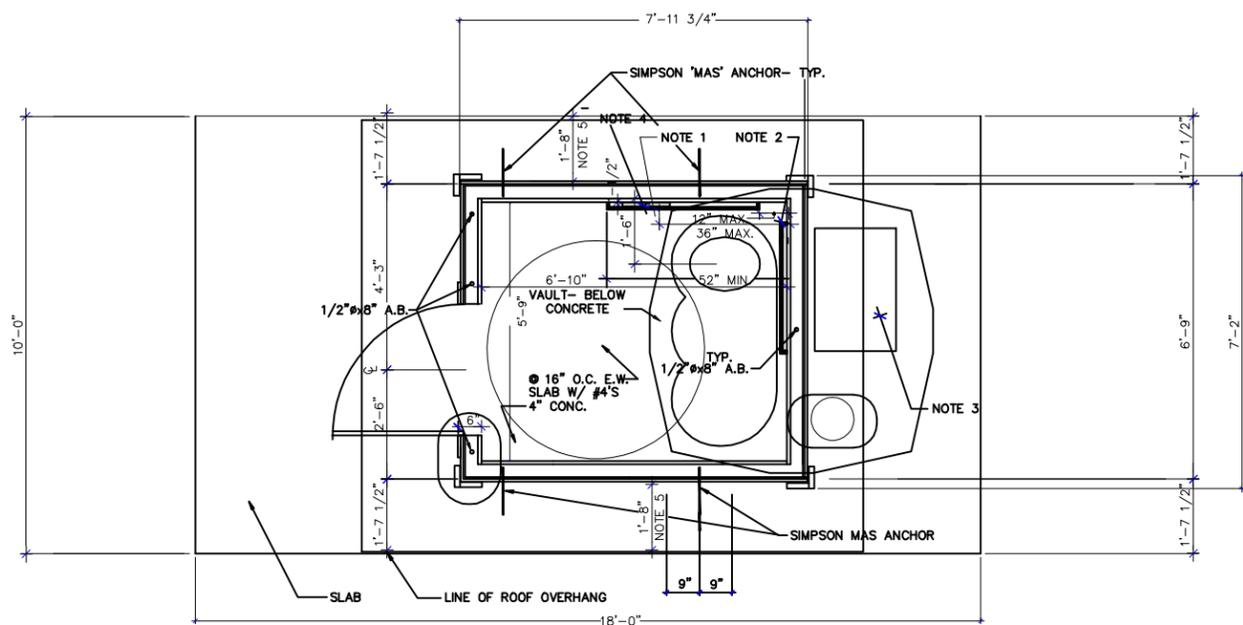

1 PLAN VIEW
1/2" = 1'-0"


KEYED NOTES

- NOTE 1: 42" GRAB BAR, MOUNTED 33" A.F.F. TO ϕ OF BAR. PROVIDE 2x6 BLOCKING FOR MOUNTING PLATES
- NOTE 2: 36" GRAB BAR, MOUNTED 33" A.F.F. TO ϕ OF BAR. PROVIDE 2x6 BLOCKING FOR MOUNTING PLATES
- NOTE 3: CLEAN-OUT LID ON VAULT MADE SECURE WITH A LATCH SYSTEM (CONTY. 2 EA. - HASP & LATCH) AND (2) FOREST SERVICE PROVIDED LOCKS. SUBMIT FOR FOREST SERVICE APPROVAL. SECURE HASP/LATCH WITH RIVETS.
- NOTE 4: 3 ROLL TOILET PAPER DISPENSER. MOUNTING HT 19" MIN. TO ϕ OF UNIT A.F.F. PROVIDE BLOCKING AS REQ'D.
- NOTE 5: INCREASE THICKENED FTG. TO 1'-8" ϕ SIMPSON 'MAS' ANCHOR LOCATIONS AND INCREASE WIDTH TO 9" EA. SIDE OF ANCHOR. SEE DETAIL #2/SHT 2


GENERAL NOTES

- 1. TRUSSES SHALL BE DESIGNED FOR 100LB./SF LIVE LOAD.
- 2. COORDINATE LOCATION OF WALL VENT W/ CONTRACTING OFFICER.
- 3. SITE HAS NOT BEEN INVESTIGATED. EXISTING FOUNDATION MAY BE ENCOUNTERED AND NEED TO BE REMOVED.


NOTICE
This sheet of plans is reduced in scale. Modify scales accordingly.

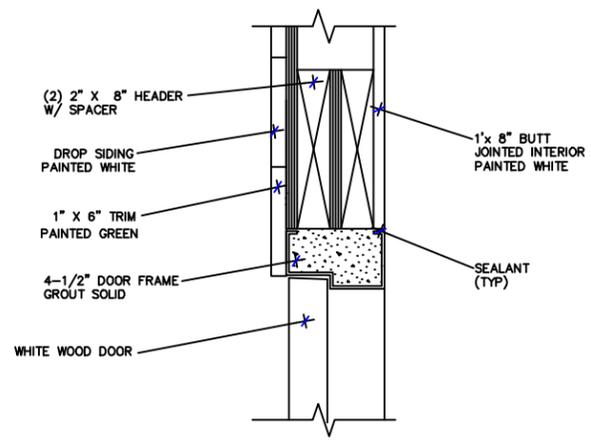


2 DOOR HEAD JAMB SIM.
3" = 1'-0"

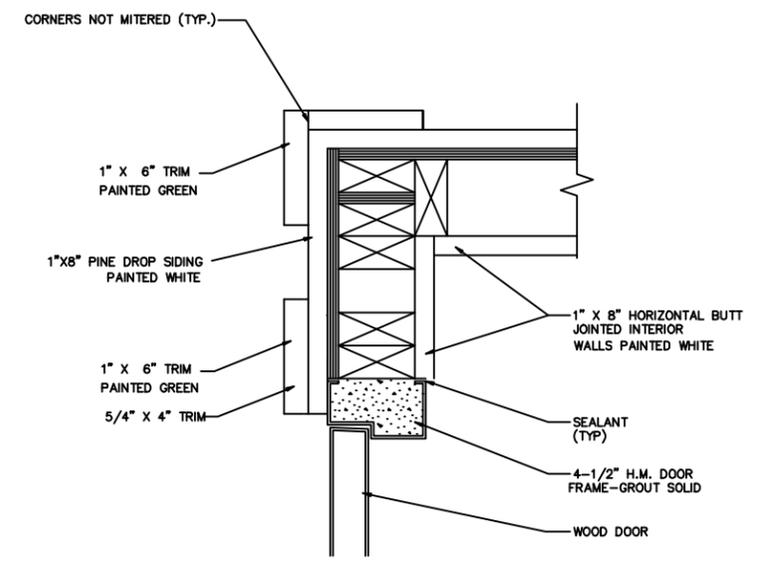

3 DOOR JAMB
3" = 1'-0"

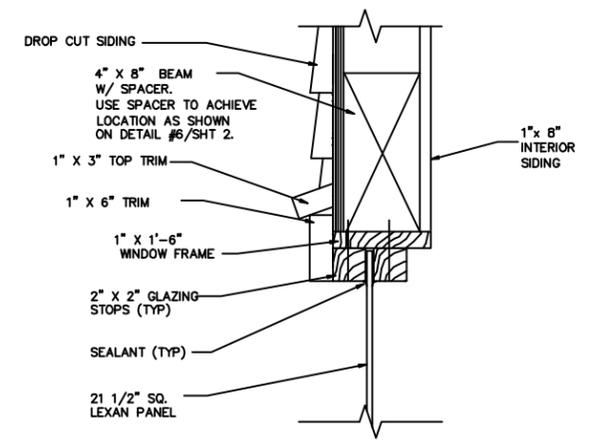

4 WINDOW HEAD JAMB/SILL SIM.
3" = 1'-0"

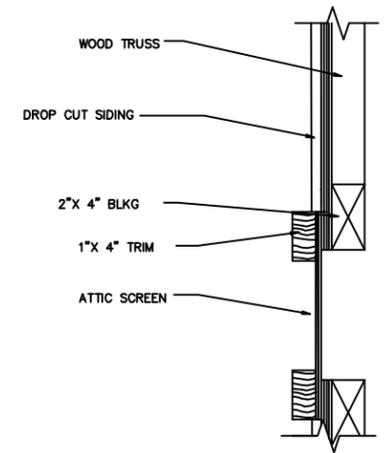

5 ATTIC VENT
3" = 1'-0"

REVISIONS:	REGION	FOREST	SHEET NO.	TOTAL SHEETS
Design JK HOUGHTON	1	IPNF	4	4
Drawn JK HOUGHTON				
Review				
Date 7/00				
BONNERS FERRY R.D. SNYDER GUARD STATION TOILET				