

Eldorado County, California  
APN 030-020-01


Douglas County, Nevada  
APN 1318-00-002-010

**SHEET 4**  
SKY MEADOWS  
CHALLENGE  
COURSE

**SHEET 3**  
SKY MEADOWS  
ZIPLINE CANOPY TOUR

**SHEET 5**  
RIDGE RUN LOOKOUT TOWER

SEE SHEET 6  
FOR MOUNTAIN  
EXCURSION TOUR

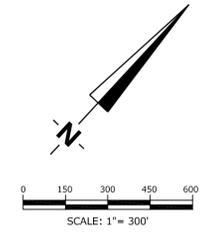

**Engineering • Surveying • Water Rights  
Resources & Environmental Services**  
www.rci-nv.com  
Carson City  
340 N. Minnesota St.  
Carson City, NV 89703-4152  
775-883-1600



REVISION	DATE



**HEAVENLY MOUNTAIN RESORT**  
Sky Meadows Basin Epic Discovery Activities  
**SITE PLAN AND SHEET INDEX**



REVIEW SET  
NOT FOR CONSTRUCTION

JOB NO.:	12-602.7
DATE:	1/29/14
DESIGNED:	MMG
DRAWN:	MLM/FRB
CHECKED:	MMG

SHEET 2

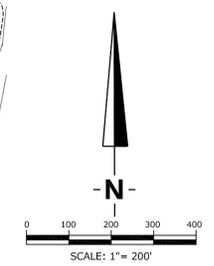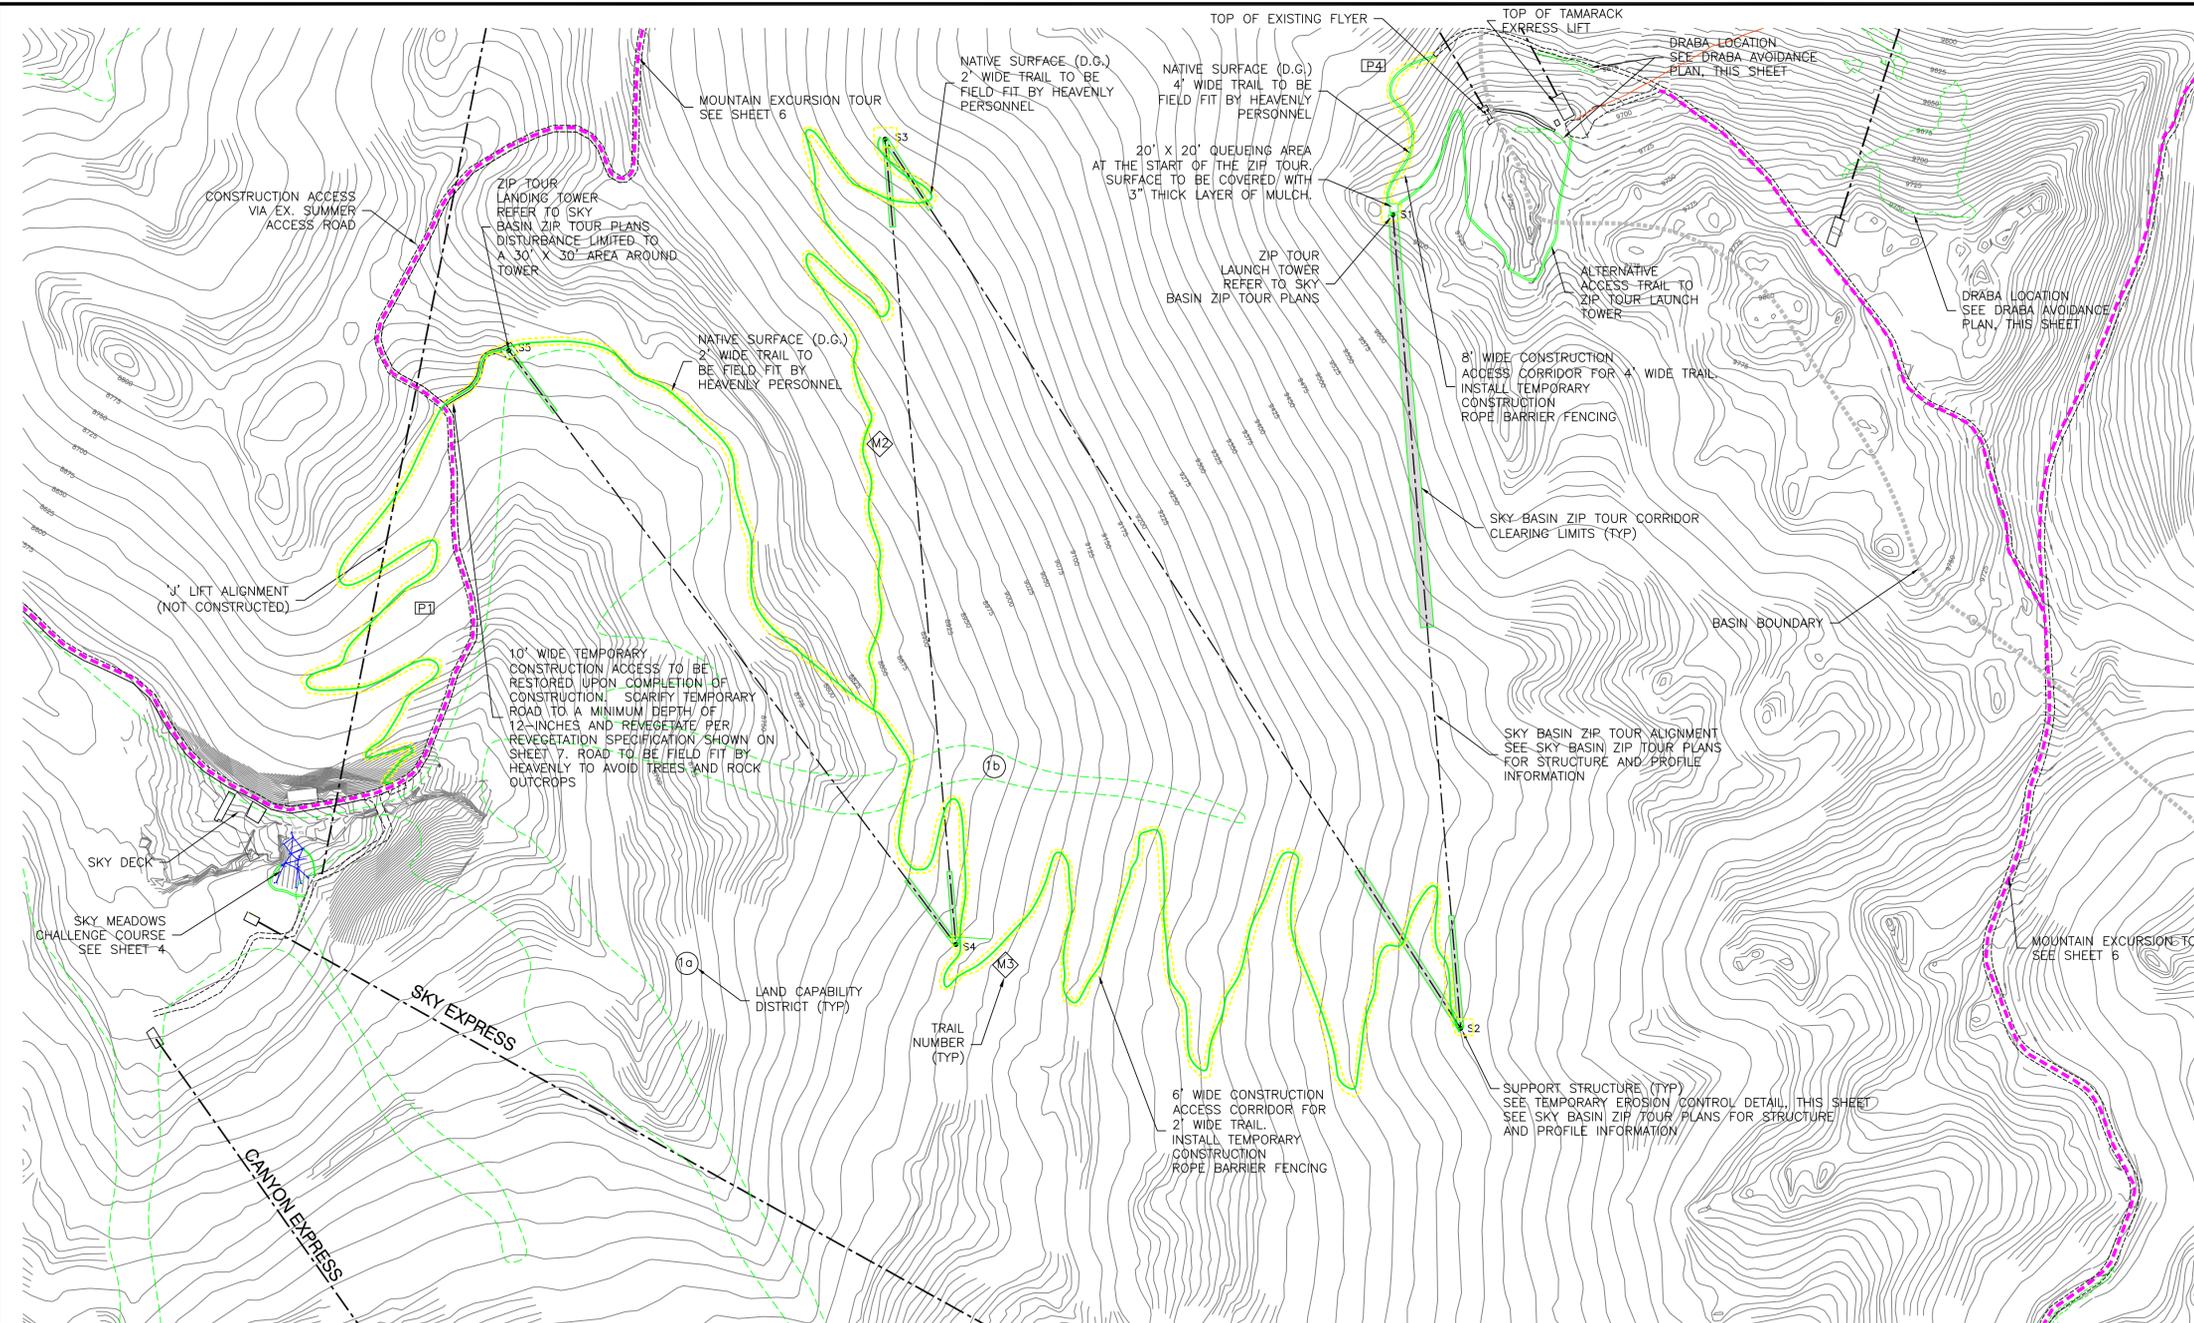

- LEGEND:**
- PUBLIC HIKING TRAILS
  - ADMINISTRATIVE MAINTENANCE TRAILS
  - SKY BASIN ZIP TOUR CORRIDOR CLEARING LIMITS (TYP)  
TOTAL ESTIMATED CLEARING: 1.1 ACRES

- NOTES:**
1. ALL TRAILS SHALL BE AT GRADE, NATIVE MATERIAL TRAILS THAT ARE FIELD FIT TO MINIMIZE REMOVAL OF VEGETATION AND UTILIZE THE NATURAL TOPOGRAPHY TO MINIMIZE GRADES.
  2. STACKED SWITCHBACKS SHALL BE MINIMIZED TO THE EXTENT POSSIBLE.
  3. FORMER ROADWAY PRISMS SHALL BE UTILIZED WHERE PRACTICABLE FOR NEW TRAIL ALIGNMENTS.
  4. ALL TRAIL CONSTRUCTION CORRIDORS OUTSIDE OF THE TRAIL ITSELF SHALL BE REVEGETATED PER THE REVEGETATION SPECIFICATIONS INCLUDED IN THESE PLANS.

**SKY BASIN ZIP TOUR GENERAL NOTES:**

1. There shall be a 20-foot by 20-foot maximum temporary clearing around each support structure.
2. All disturbed areas shall be revegetated per the revegetation specifications included in these plans. Any vegetative debris from the site shall be chipped and/or re-scattered over the disturbed area.
3. SEZ areas in the vicinity of construction will be flagged in the field so that they are clearly visible during construction.
4. Structure foundation excavation and structure placement will be completed using techniques to minimize the amount of disturbance at the site. After the structure has been placed, any remaining soil from any foundation excavation shall be spread within the 20-ft x 20-ft construction limits. These areas shall be revegetated per the revegetation specifications included in these plans.

**TAHOE DRABA AVOIDANCE AND RESOURCE PROTECTION PLAN**

**EXISTING CONDITIONS AND PLANT LOCATIONS**  
 Surveys for Tahoe Draba (*Draba asterophora* var. *asterophora*) were performed by Lake Tahoe Basin Management Unit botanists and Hauge Brueck botanists and biologists on the project. Plants were located in close proximity of and within the alignment of the existing road. Please see the plan sheets showing the plant locations.

Tahoe Draba shall be avoided, protected, and monitored during construction. There will be no vehicle traffic off road outside of construction limits.


**PROTECTIVE MEASURES**  
 In order to avoid and protect the existing Draba *Asterophora* plants the following measures shall be taken: The large populations shall be avoided and protected by surrounding the existing plants with continuous orange protective fencing.

All other plants shall be surrounded with orange protective fencing. A distance of 3 feet shall be maintained between the existing plants and the surrounding protective fence. All fences shall be maintained and supported by sufficient stakes or poles in such a manner to prevent access or disturbance to the enclosure.

Grading will be minimized in the area near the plants in order to maintain the existing vertical elevations. In the event blasting is required nearby, the plants shall be covered with canisters during blasting and canisters shall be removed immediately after blasting.

Continuous protective fencing shall be installed immediately adjacent to the existing plants. The protective fencing shall be installed in such a manner to protect the existing plants from both vehicle and pedestrian disturbance. All fencing shall be approved by the LTBMU Forest Botanist.

During and upon completion of construction activities, the area shall be monitored and surveyed for damaged plants. The Forest Botanist shall give final approval for removal of protective fencing.

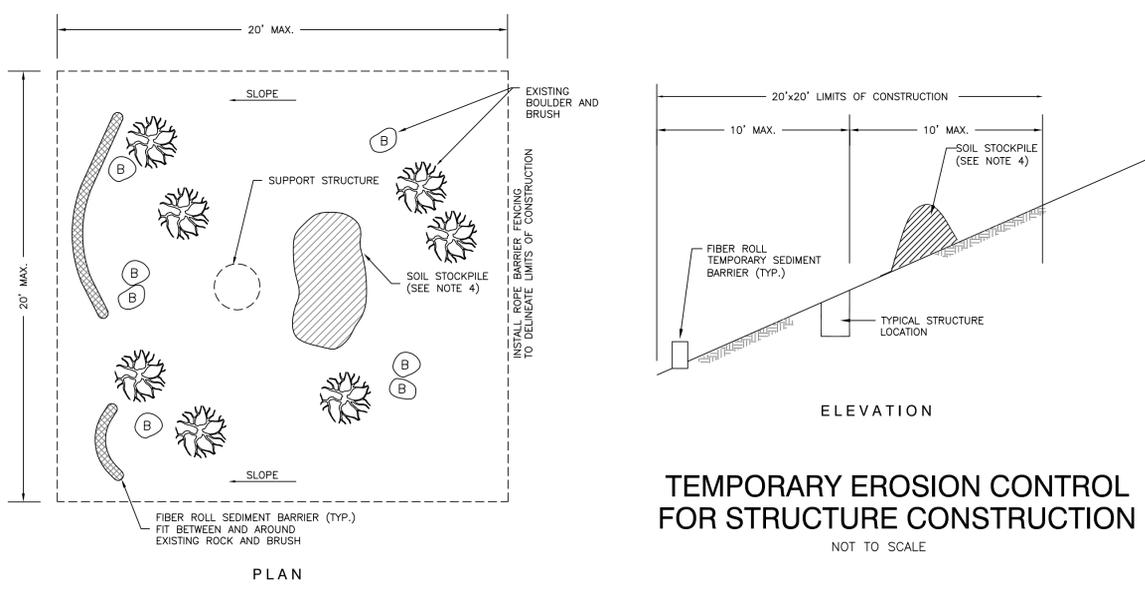

REVIEW SET  
 NOT FOR CONSTRUCTION

before you Dig  
 CALL! 847-DIG5

JOB NO.:	12-602.7
DATE:	02-27-14
DESIGNED:	MMG
DRAWN:	MLM/FRB
CHECKED:	MMG

SHEET 3

**Engineering • Surveying • Water Rights Resources & Environmental Services**  
 www.rci-nv.com  
**RCI**  
 Resource Concepts Inc



REVISION	DATE

**HEAVENLY MOUNTAIN RESORT**  
 Sky Meadows Basin Epic Discovery Activities

**SKY BASIN ZIP TOUR**

Carson City  
 340 N. Minnesota St.  
 Carson City, NV 89703-4152  
 775-883-1600

Zephyr Cove  
 212 Elks Point Rd., Ste. 443  
 Zephyr Cove, NV 89448-8020  
 775-586-7500

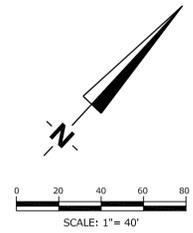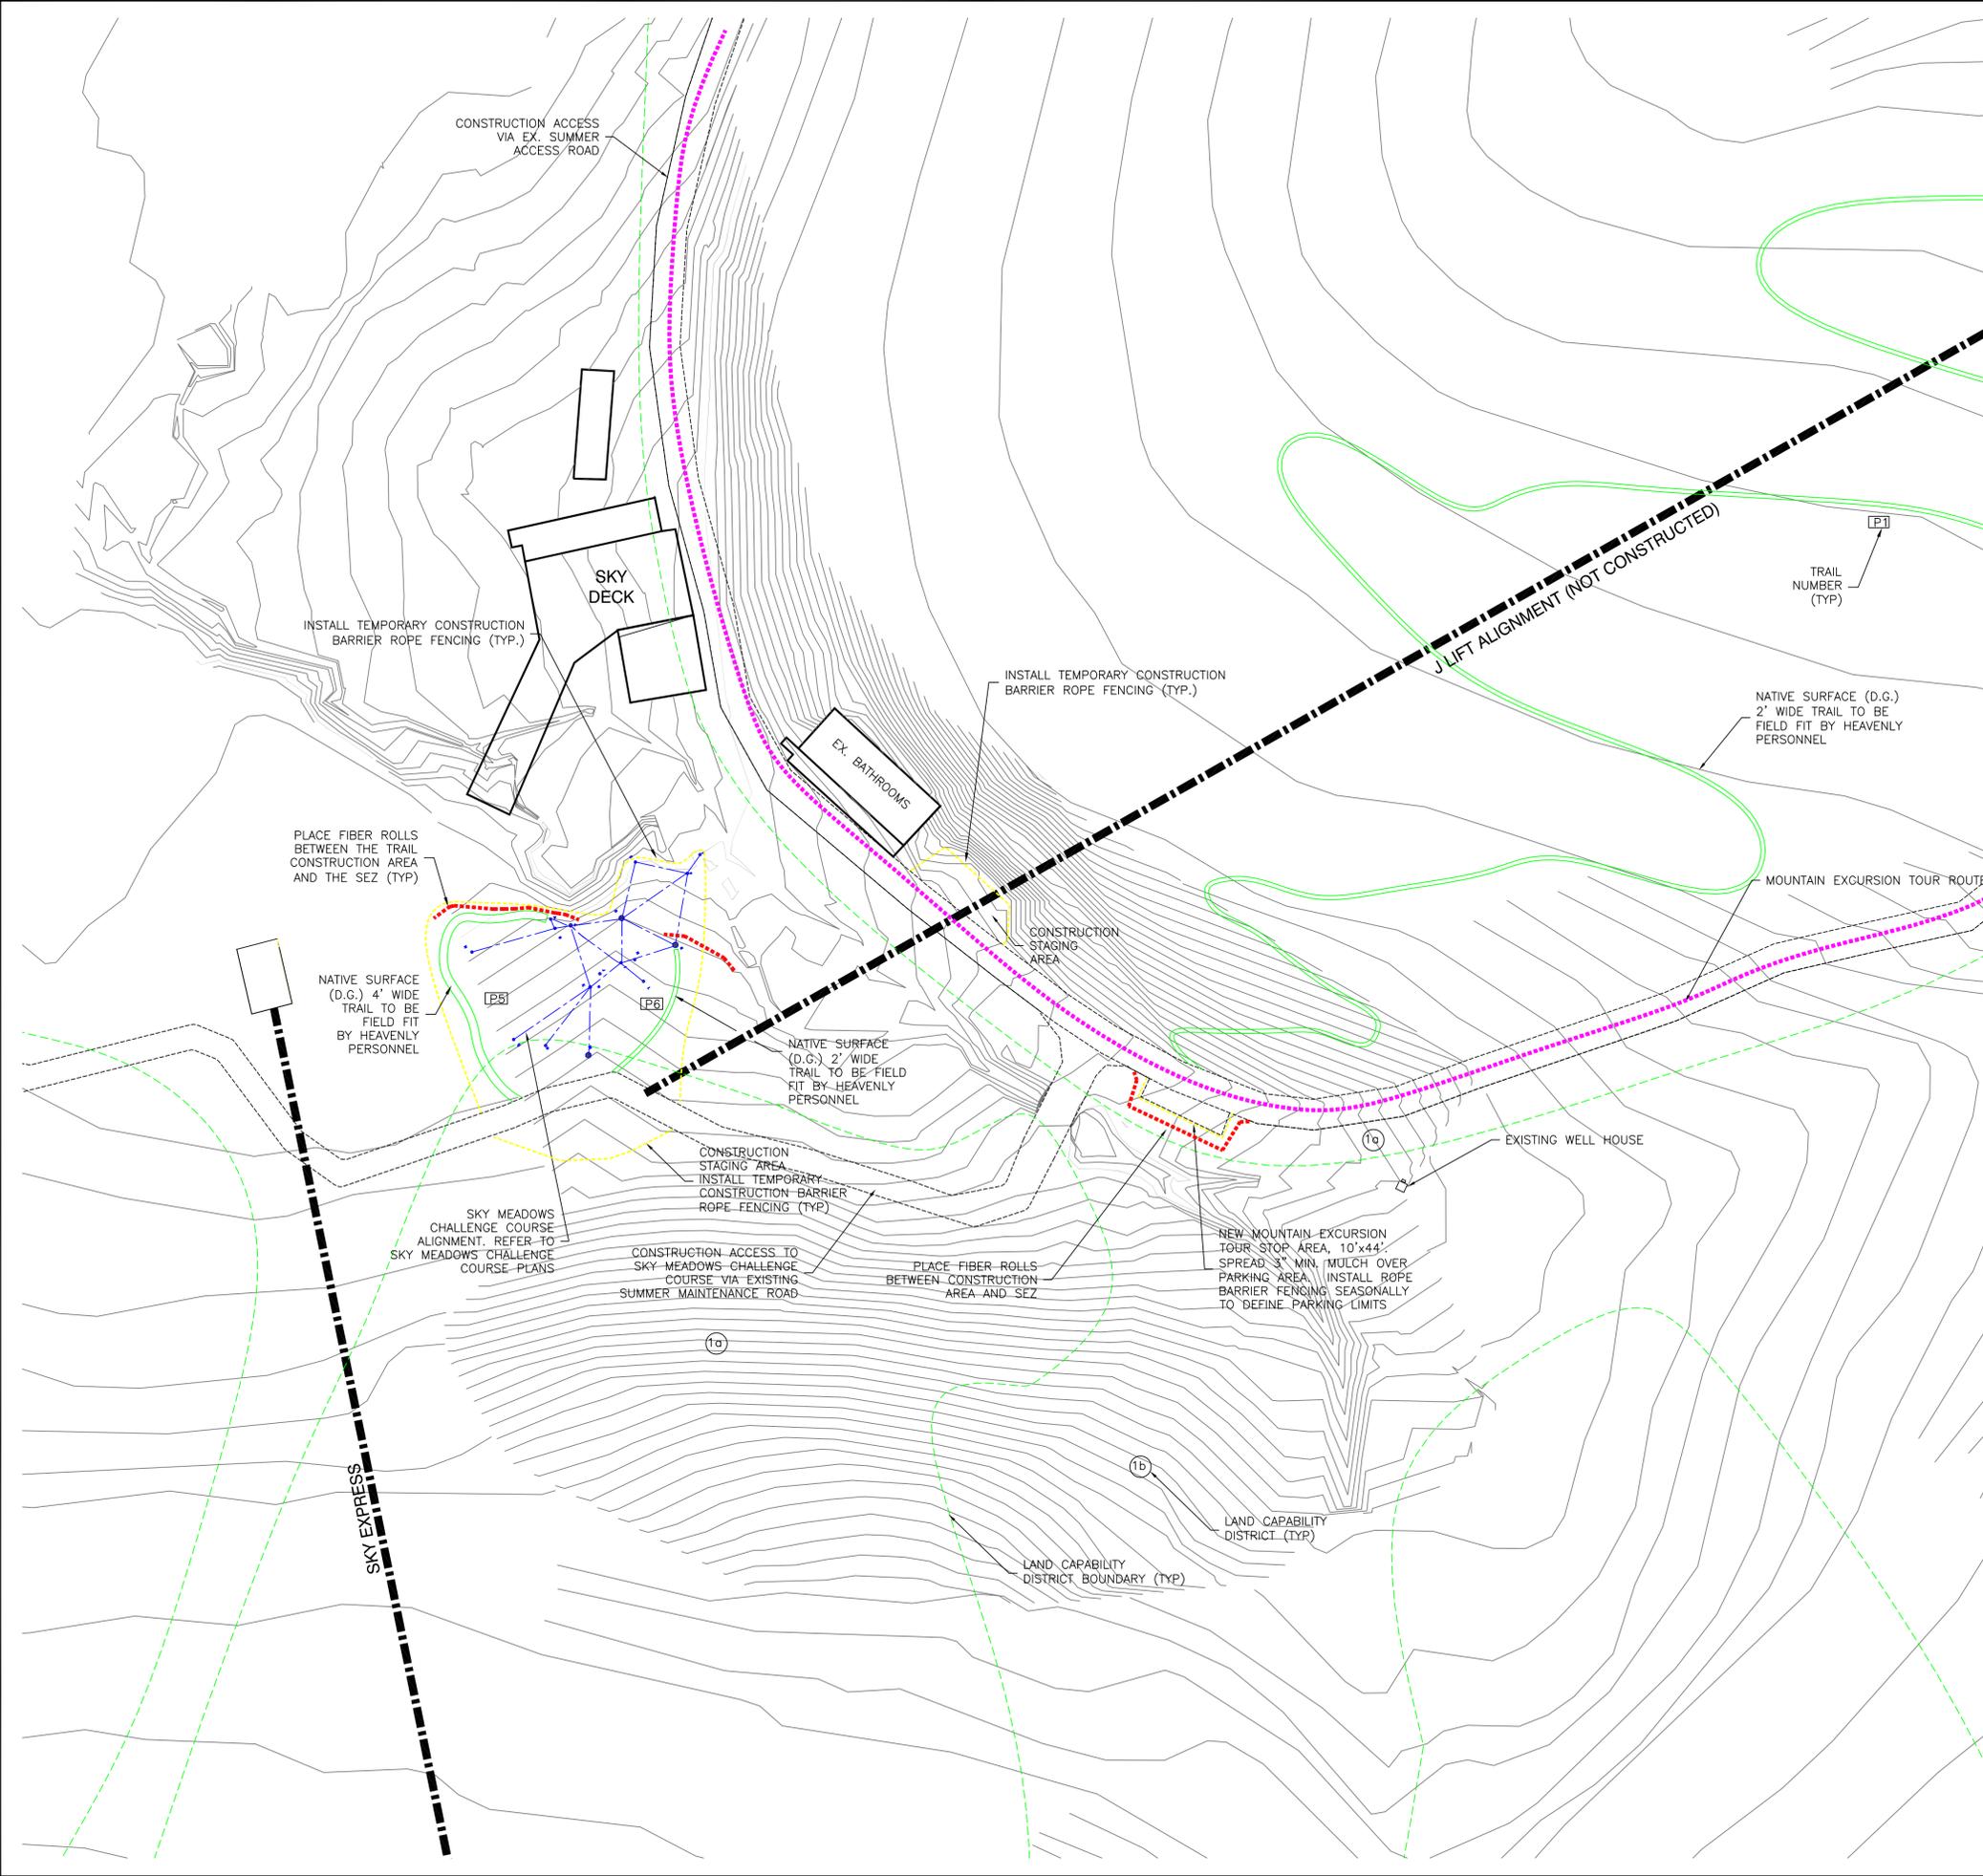

LEGEND:

- P2 PUBLIC HIKING TRAILS
- M2 ADMINISTRATIVE MAINTENANCE TRAILS

NOTES:

1. ALL TRAILS SHALL BE AT GRADE, NATIVE MATERIAL TRAILS THAT ARE FIELD FIT TO MINIMIZE REMOVAL OF VEGETATION AND UTILIZE THE NATURAL TOPOGRAPHY TO MINIMIZE GRADES.
2. STACKED SWITCHBACKS SHALL BE MINIMIZED TO THE EXTENT POSSIBLE.
3. FORMER ROADWAY PRISMS SHALL BE UTILIZED WHERE PRACTICABLE FOR NEW TRAIL ALIGNMENTS.
4. ALL TRAIL CONSTRUCTION CORRIDORS OUTSIDE OF THE TRAIL ITSELF SHALL BE REVEGETATED PER THE REVEGETATION SPECIFICATIONS INCLUDED IN THESE PLANS.

REVIEW SET  
NOT FOR CONSTRUCTION



**Engineering • Surveying • Water Rights Resources & Environmental Services**  
 www.rci-nv.com  
**Zephyr Cove**  
 212 Elks Point Rd., Ste. 443  
 Zephyr Cove, NV 89448-8020  
 775-586-7500




REVISION	DATE


**HEAVENLY MOUNTAIN RESORT**  
 Sky Meadows Basin Epic Discovery Activities  
**SKY MEADOWS CHALLENGE COURSE**

JOB NO.:	12-602.7
DATE:	02-27-14
DESIGNED:	MMG
DRAWN:	MLM/FRB
CHECKED:	MMG


SHEET 4

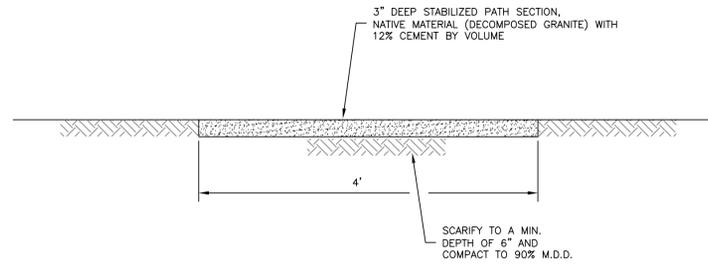

**DG/CEMENT TRAIL DETAIL**  
NO SCALE


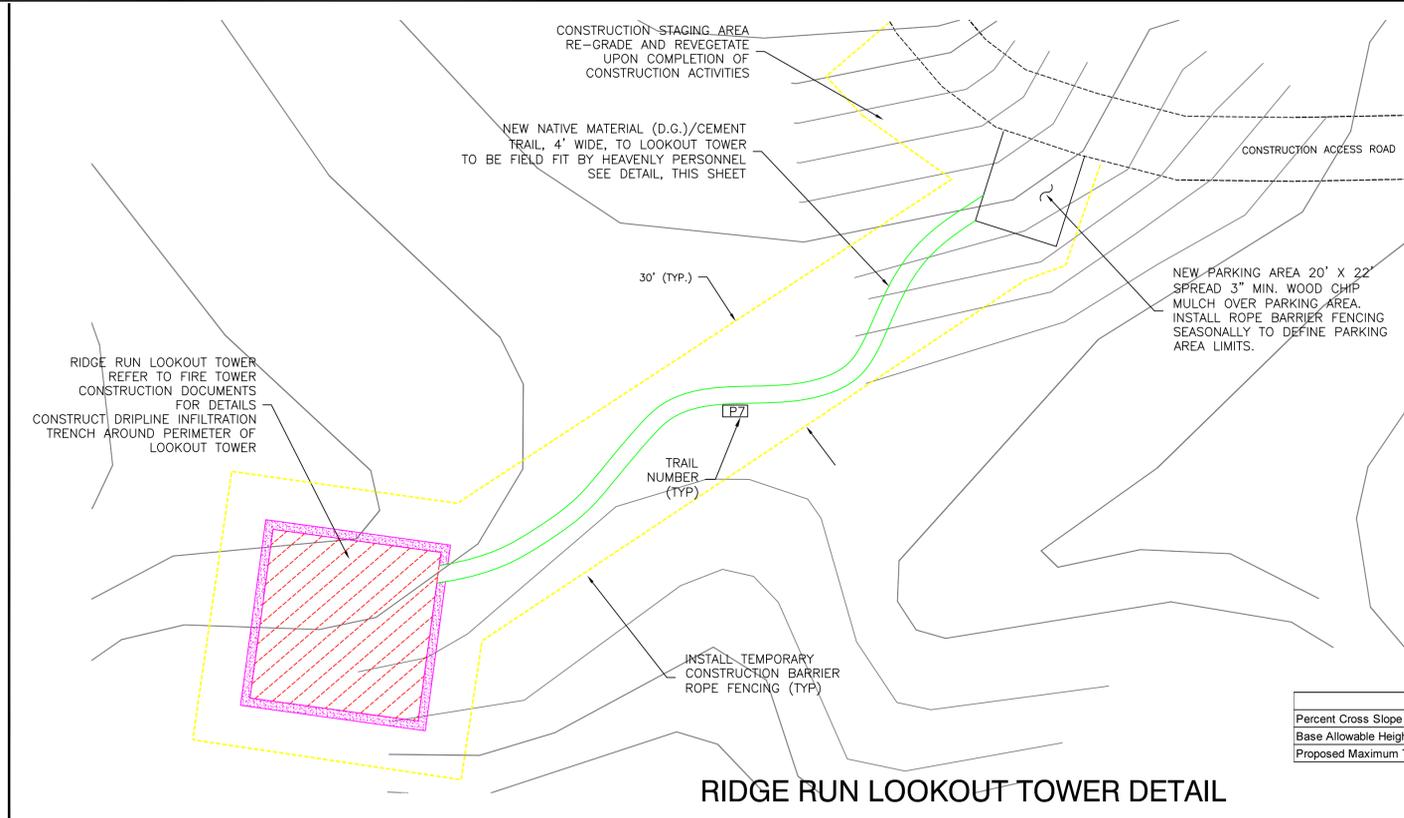


**RIDGE RUN LOOKOUT TOWER DETAIL**

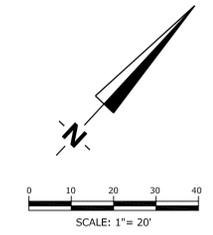

TRPA Height Calculation  
Ridge Run Lookout Tower

	Proposed	Notes
Percent Cross Slope of Existing Ground	26%	Cross slope is rounded up from 25.5%
Base Allowable Height (Section 37.6.1)	26	
Proposed Maximum Tower Height	43' 8"	Per Sect. 37.6.2

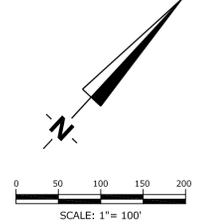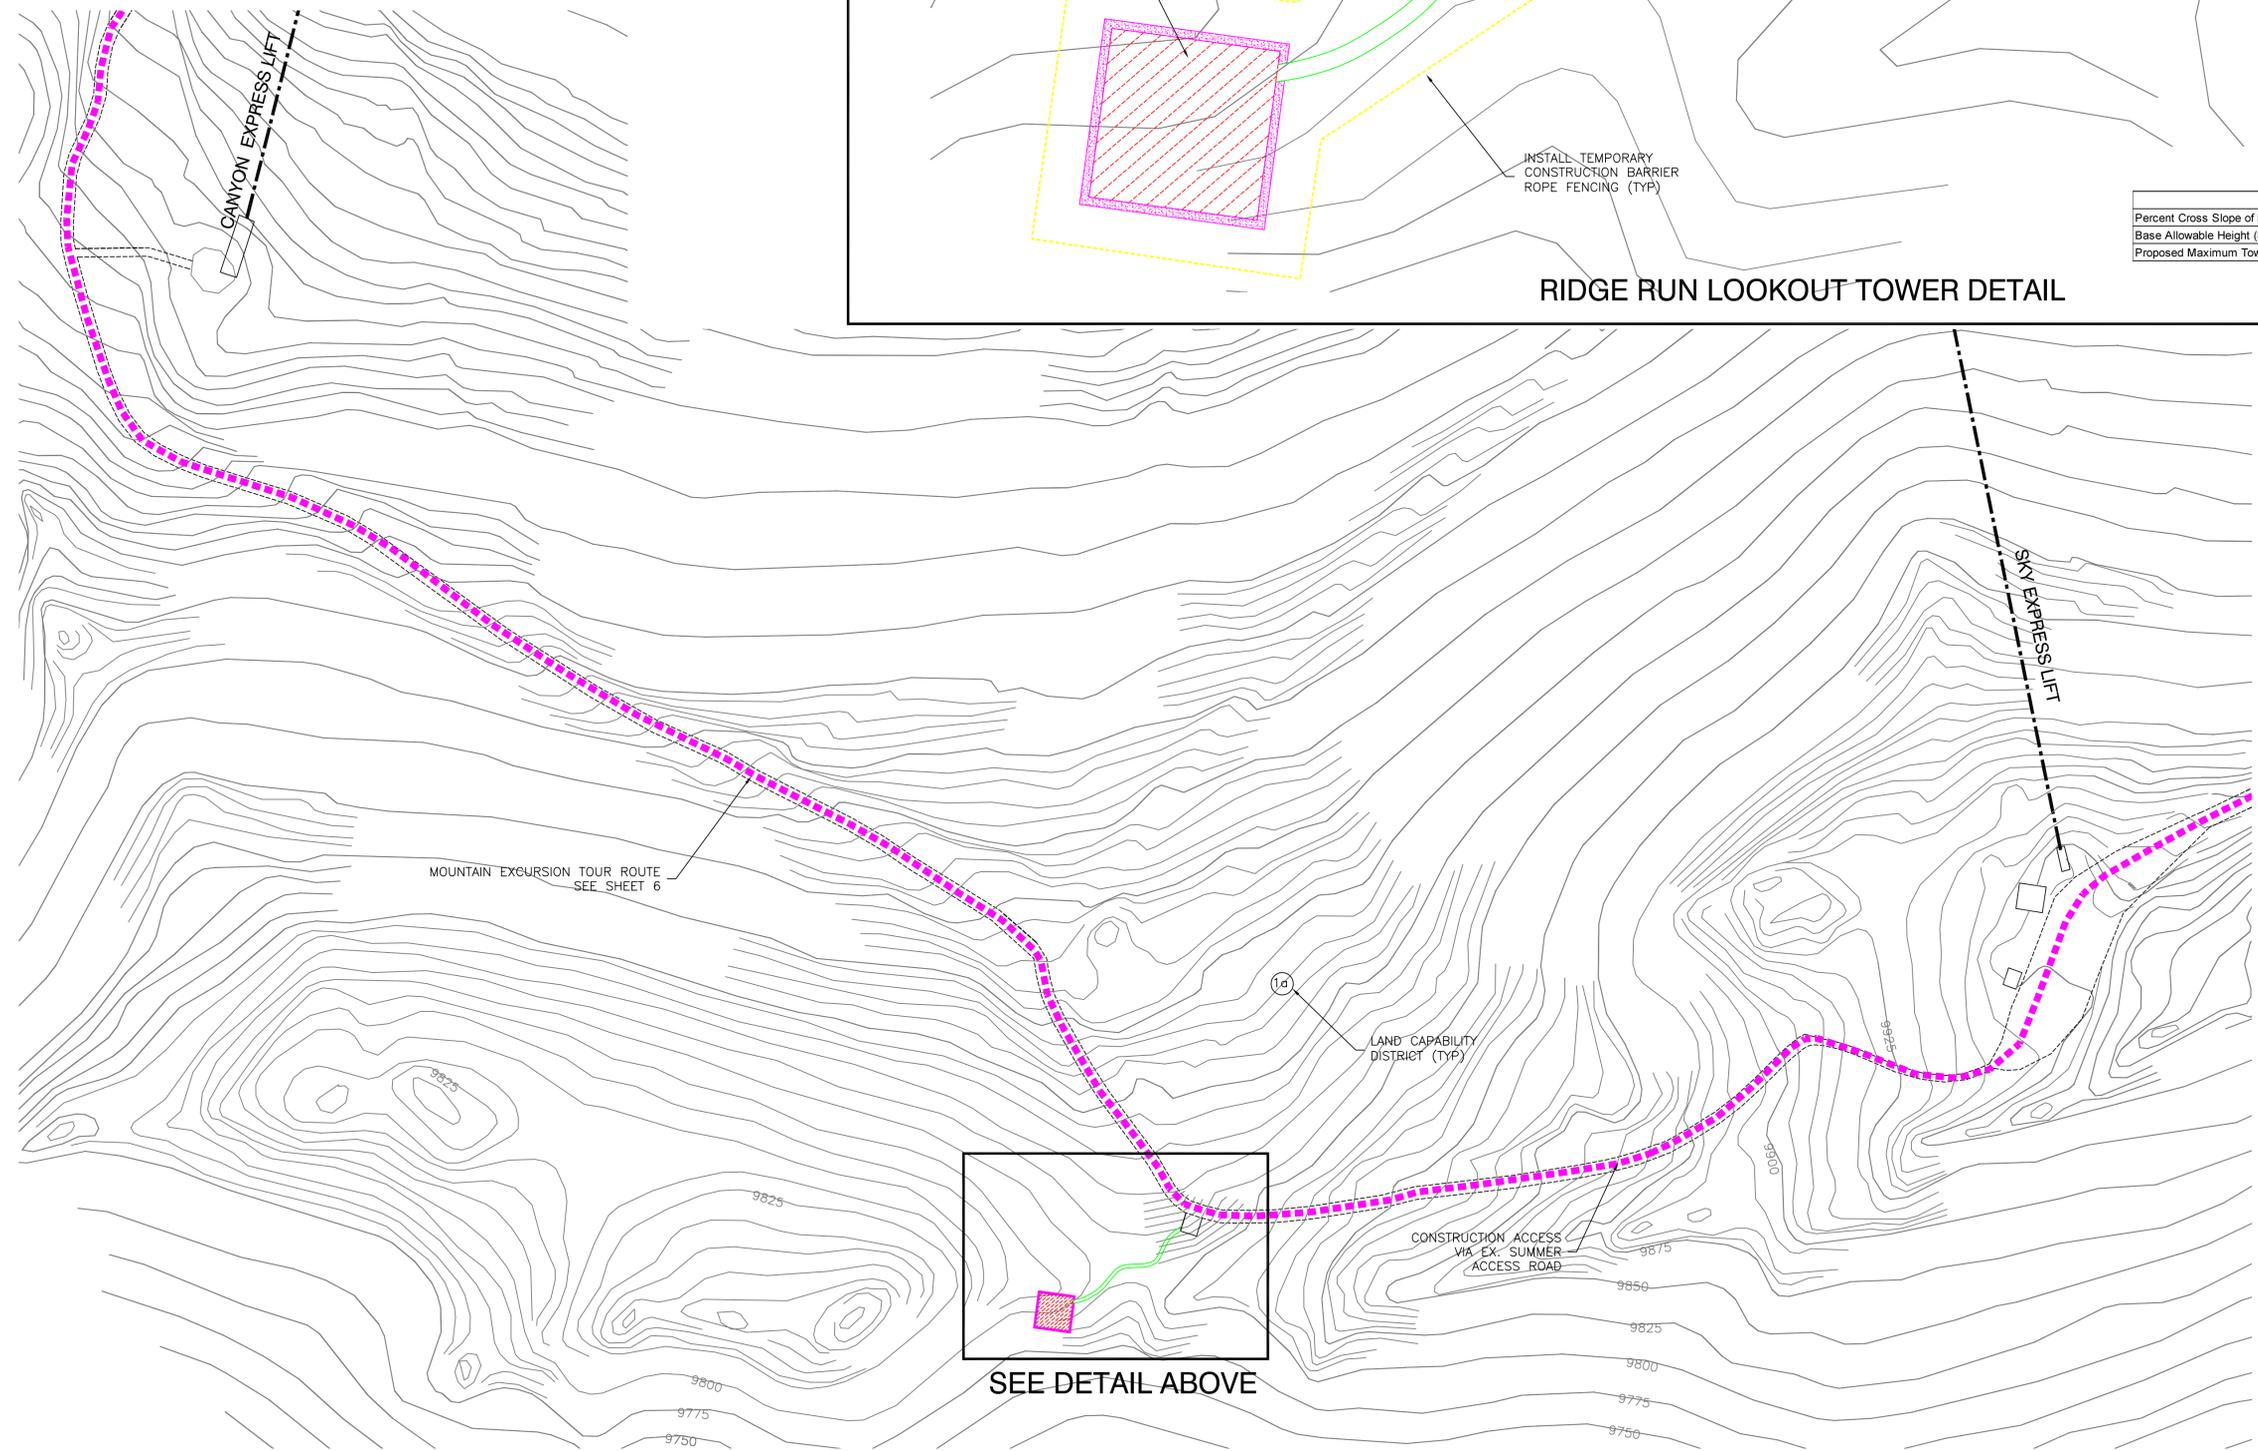


**LEGEND:**

- P2 PUBLIC HIKING TRAILS
- M2 ADMINISTRATIVE MAINTENANCE TRAILS

**NOTES:**

1. ALL TRAILS SHALL BE AT GRADE, NATIVE MATERIAL TRAILS THAT ARE FIELD FIT TO MINIMIZE REMOVAL OF VEGETATION AND UTILIZE THE NATURAL TOPOGRAPHY TO MINIMIZE GRADES. STACKED SWITCHBACKS SHALL BE MINIMIZED TO THE EXTENT POSSIBLE.
2. FORMER ROADWAY PRISMS SHALL BE UTILIZED WHERE PRACTICABLE FOR NEW TRAIL ALIGNMENTS.
3. ALL TRAIL CONSTRUCTION CORRIDORS OUTSIDE OF THE TRAIL ITSELF SHALL BE REVEGETATED PER THE REVEGETATION SPECIFICATIONS INCLUDED IN THESE PLANS.

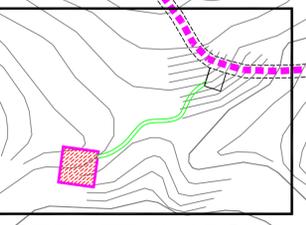

**SEE DETAIL ABOVE**

REVIEW SET  
NOT FOR CONSTRUCTION

**RCI**  
Resource Concepts Inc

Engineering • Surveying • Water Rights  
Resources & Environmental Services  
www.rci-nv.com

Carson City  
340 N. Minnesota St.  
Carson City, NV 89703-4152  
775-883-1600



Zephyr Cove  
212 Elks Point Rd., Ste. 443  
Zephyr Cove, NV 89488-8020  
775-586-7500

REVISION	DATE

**HEAVENLY MOUNTAIN RESORT**  
Sky Meadows Basin Epic Discovery Activities

**RIDGE RUN LOOKOUT TOWER**

JOB NO.:	12-602.7
DATE:	02-27-14
DESIGNED:	MMG
DRAWN:	MLM/FRB
CHECKED:	MMG
SHEET 5	

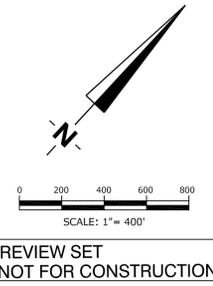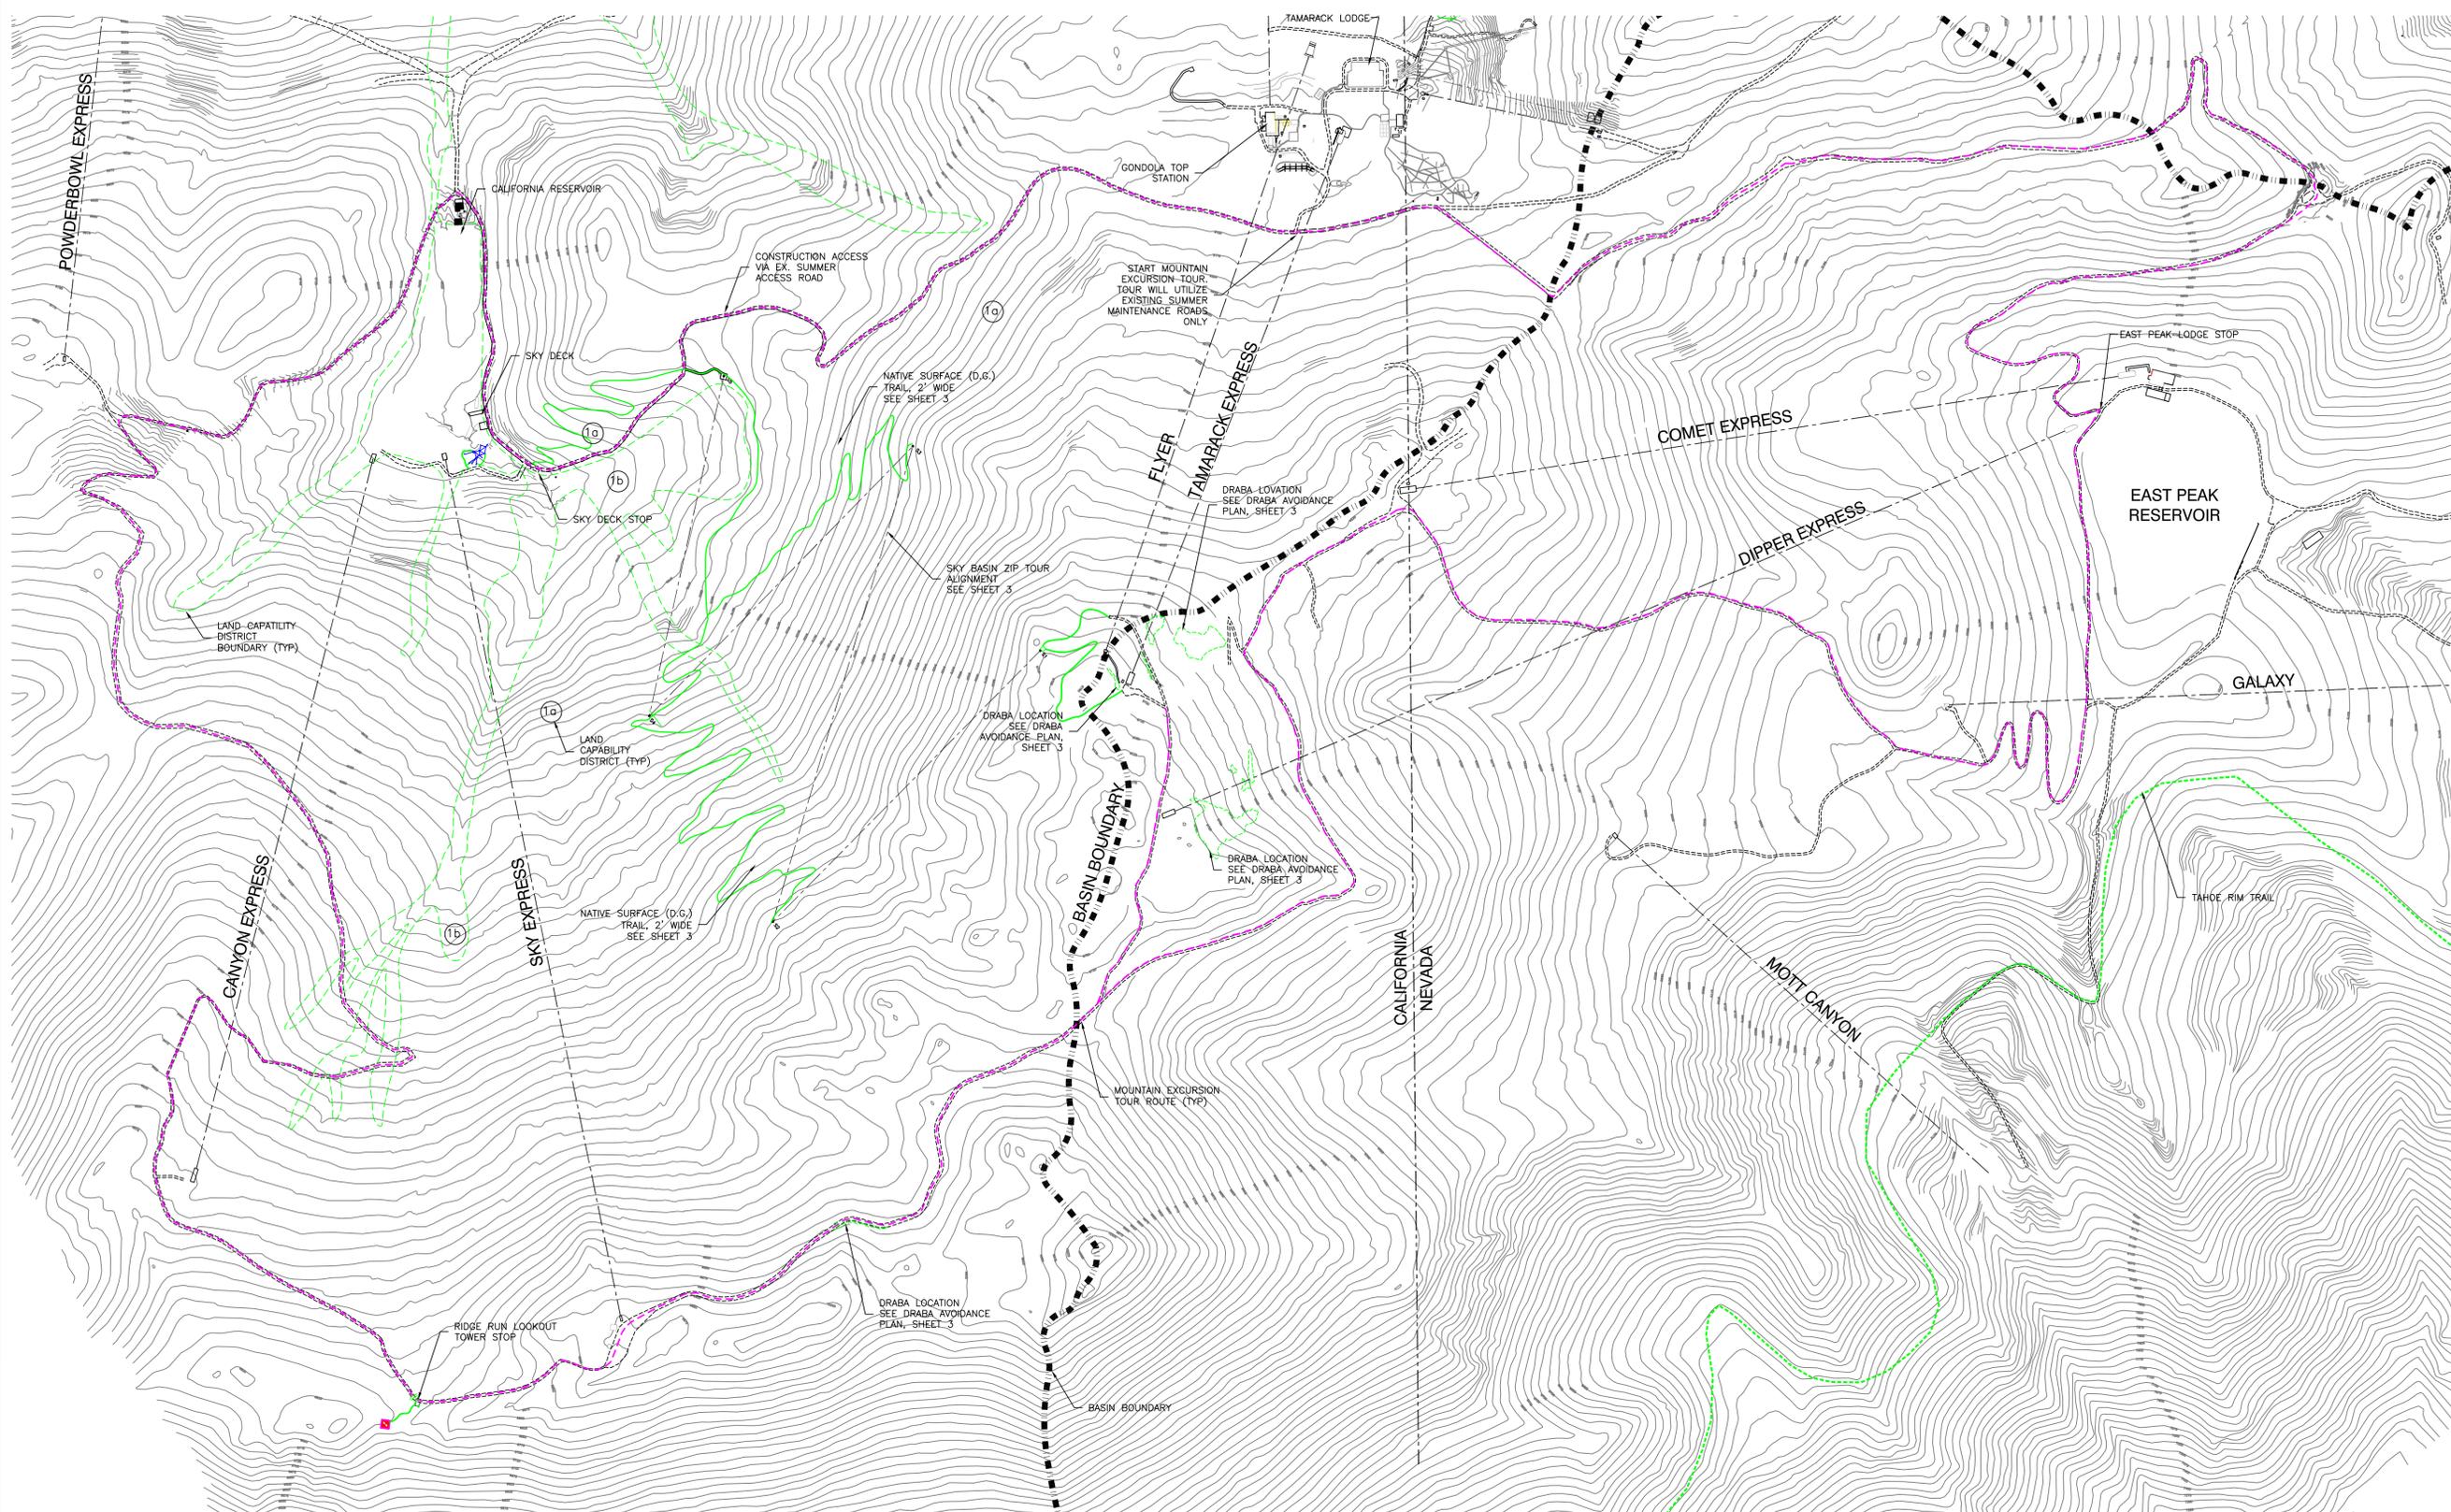

Before You Dig  
CALL 811  
541-DIG  
Avoid cutting underground utility lines. It's costly.  
before you Dig  
1-800-642-2444  
UNDERGROUND SERVICE ALERT (USA)


Engineering • Surveying • Water Rights  
Resources & Environmental Services  
www.rci-nv.com  
Zephyr Cove  
212 Elks Point Rd., Ste. 443  
Zephyr Cove, NV 89448-8020  
775-588-7500



REVISION	DATE

HEAVENLY MOUNTAIN RESORT  
Sky Meadows Basin Epic Discovery Activities  
MOUNTAIN EXCURSION TOUR


JOB NO.:	12-602.7
DATE:	1/29/14
DESIGNED:	MMG
DRAWN:	MLM/FRB
CHECKED:	MMG
SHEET 6	

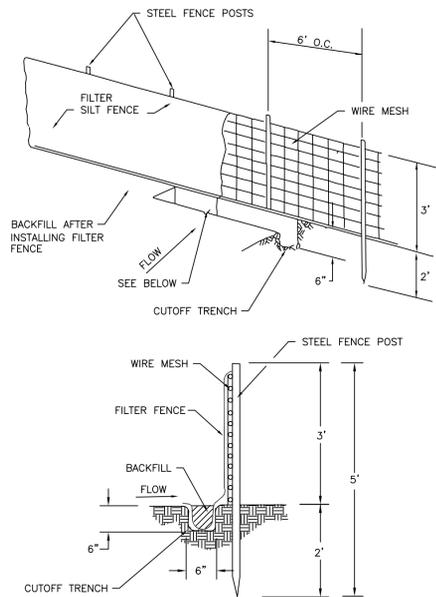

- NOTES:
1. THE CONTRACTOR MAY USE MANUFACTURED FILTER FENCING IN LIEU OF THE ABOVE, SUBJECT TO SUBMITTAL OF MANUFACTURER'S DATA SHEETS TO THE ENGINEER FOR APPROVAL.
  2. WIRE MESH CAN BE DELETED IF POST SPACING IS REDUCED TO 4-FOOT OC.
  3. ENDS OF RUN OF FILTER FENCE SHALL BE TURNED UP HILL TO FORM A 'J'.

### TEMPORARY EROSION CONTROL TYPICAL FILTER FENCE


NO SCALE

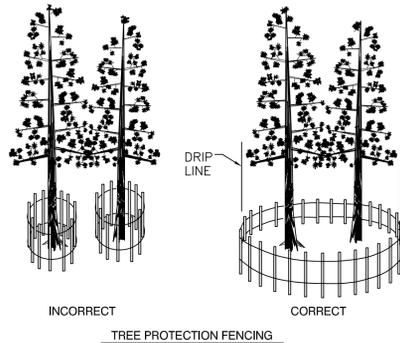

- NOTE:
1. TEMPORARY FENCING TO BE A MINIMUM OF 4' HIGH.
  2. POSTS TO BE SET AT A MINIMUM OF 6' ON CENTERLINE FROM EACH OTHER.
  3. FENCING MATERIALS TO BE APPROVED BY THE ENGINEER.

### TEMPORARY EROSION CONTROL TREE PROTECTION DETAIL


NO SCALE

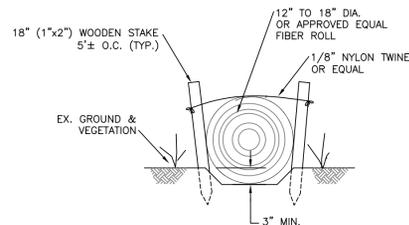

- NOTES:
1. FIBER ROLL INSTALLATION REQUIRES THE PLACEMENT AND SECURE STAKING OF THE ROLL IN A TRENCH, 3" TO 6" DEEP, DUG ON CONTOUR. RUNOFF MUST NOT BE ALLOWED TO RUN UNDER OR AROUND ROLL.
  2. INSTALL IN ACCORDANCE WITH MANUFACTURER'S RECOMMENDATIONS.
  3. FIBER MATERIAL SHALL BE BIODEGRADABLE WEED-FREE STRAW, JUTE, COIR, OR EXCELSIOR. MATERIALS REQUIRE TRPA AND U.S. FOREST SERVICE APPROVAL PRIOR TO INSTALLATION.

### TEMPORARY SEDIMENT BARRIER FIBER ROLLS

NO SCALE

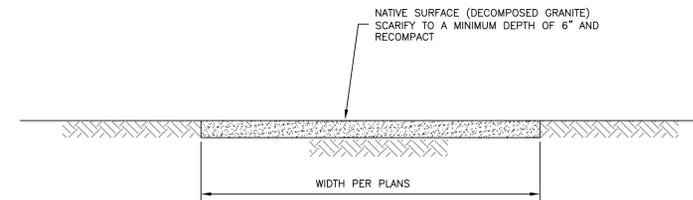

### NATIVE SURFACE (DG) TRAIL DETAIL

NO SCALE

## EROSION CONTROL NOTES

1. FOR ALL USE OF THE STAGING AREAS WHEN SNOW COVER IS NOT PRESENT, HEAVENLY SHALL HAVE ALL TEMPORARY EROSION CONTROL MEASURES IN PLACE AND APPROVED BY TRPA. HEAVENLY SHALL INCORPORATE ADEQUATE DRAINAGE PROCEDURES DURING THE CONSTRUCTION PROCESS TO ELIMINATE EXCESSIVE PONDING AND/OR EROSION. AFTER A RAINSTORM, ALL SILT AND DEBRIS MUST BE REMOVED FROM CHECK BERMS AND DESILTING FACILITIES, AND ANY DAMAGED EROSION CONTROL MEASURES MUST BE REPAIRED.
2. AN ONSITE INSPECTION BY TRPA STAFF IS REQUIRED PRIOR TO ANY CONSTRUCTION OR GRADING ACTIVITY. TRPA STAFF SHALL DETERMINE IF THE ONSITE CONSTRUCTION TEMPORARY EROSION CONTROL MEASURES HAVE BEEN PROPERLY INSTALLED. NO GRADING OR CONSTRUCTION SHALL COMMENCE UNTIL TRPA PRE-GRADE CONDITIONS OF APPROVAL ARE MET.
3. HEAVENLY SHALL BE RESPONSIBLE TO INSTALL AND MAINTAIN ALL CONSTRUCTION BMPs TO ENSURE PROPER WORKING CONDITIONS. ROADS USED DURING CONSTRUCTION WILL BE INSPECTED DAILY BY HEAVENLY FOR DRAINAGE AND GRADING. RUTS WILL BE REPAIRED IMMEDIATELY. WATERBARS, CULVERTS, AND DITCHES (DRAINAGE STRUCTURES) WILL BE MAINTAINED ON A DAILY BASIS DURING CONSTRUCTION.
4. SEDIMENT BARRIERS AND CONSTRUCTION LIMIT FENCING WILL BE INSPECTED DAILY DURING CONSTRUCTION BY THE HEAVENLY FOR DAMAGE AND APPROPRIATE PLACEMENT. SEDIMENT BARRIERS SHALL BE REPAIRED AND/OR RELOCATED AS NEEDED ON A DAILY BASIS.
5. TEMPORARY BMP MEASURES SHALL BE IMPLEMENTED FOR ALL PROJECT LOCATIONS.
6. EXCAVATION SHALL NOT EXCEED 5-FEET BELOW GROUND SURFACE.
7. DISTURBED AREAS, ROADWAYS, AND STAGING AREAS USED DURING CONSTRUCTION SHALL BE SWEEPED AND /OR PROVIDED WITH DUST ABATEMENT SUCH AS A WATER TRUCK AS NEEDED.
8. FOR ALL NATIVE TREES TO REMAIN, TEMPORARY CONSTRUCTION FENCE SHALL BE INSTALLED AROUND THE DRIPLINE OF ALL TREES ADJACENT TO THE ROAD AND WORK AREAS, WHERE FEASIBLE, OR OTHER MEASURES DEEMED APPROPRIATE BY THE TRPA INSPECTOR.
9. HEAVENLY SHALL BE RESPONSIBLE FOR MAINTAINING THE SITE IN A NEAT AND ORDERLY MANNER THROUGHOUT THE CONSTRUCTION PROCESS.
10. TURNING OR MANEUVERING OF BACKHOE, EXCAVATOR OR OTHER EQUIPMENT WILL BE MINIMIZED TO REDUCE SOIL DISTURBANCE.
11. ALL BARREN AREAS AND AREAS DISTURBED BY CONSTRUCTION SHALL BE REVEGETATED IN ACCORDANCE WITH THE TRPA HANDBOOK OF BEST MANAGEMENT PRACTICES. APPLICATION OF A MULCH MAY ENHANCE VEGETATIVE ESTABLISHMENT.

## REVEGETATION SPECIFICATIONS

### PART 1. GENERAL

ALL AREAS DISTURBED DURING CONSTRUCTION OTHER THAN EXISTING ACCESS ROADS, INCLUDING ACCESS CORRIDORS, STORAGE AREAS, STAGING AREAS, AND CONSTRUCTION AREAS SHALL BE STABILIZED ACCORDING TO THESE SPECIFICATIONS. UPON COMPLETION OF GRADING AND CONSTRUCTION, AND PRIOR TO REVEGETATION, ALL AREAS TO BE REVEGETATED WILL BE INSPECTED BY THE ENGINEER'S REVEGETATION SPECIALIST (RS). THE CONTRACTOR SHALL NOTIFY THE ENGINEER AT LEAST FIVE WORKING DAYS PRIOR TO PLANTING TO SCHEDULE THE REQUIRED INSPECTION. FINAL SEEDING AND MULCH TREATMENT AREAS WILL BE STAKED IN THE FIELD AT THAT TIME. REVEGETATION TREATMENTS PERFORMED BY AN OUTSIDE CONTRACTOR SHALL NOT BE INITIATED WITHOUT THE APPROVAL OF THE ENGINEER. REVEGETATION PERFORMED BY HEAVENLY PERSONNEL NEED NOT BE APPROVED BY THE ENGINEER OR THE REVEGETATION SPECIALIST PRIOR TO INITIATING REVEGETATION WORK.

STABILIZATION TREATMENTS SHALL BE INSTALLED AS PER THESE SPECIFICATIONS AND THE PLAN SHEETS AND SHALL CONSIST OF WOOD CHIP INCORPORATION INTO THE TOP 12 INCHES OF SOIL, SEEDING, AND PINE NEEDLE/WOOD CHIP MULCH APPLICATION.

### PART 2. PRODUCTS AND EXECUTION OF TREATMENTS

#### SEED

SEED MIXTURES ARE SHOWN IN TABLE 1 ON THIS SHEET.

SEED SHALL BE CLEAN NEW CROP SEED, PURCHASED PREMIXED ON A PURE LIVE SEED (PLS) BASIS. SEED SHALL BE DELIVERED TO THE SITE IN ORIGINAL UNOPENED CONTAINERS BEARING THE DEALER'S GUARANTEED ANALYSIS AND GERMINATION PERCENTAGE, AND SHALL MEET THE STATE OF CALIFORNIA FREEDOM FROM NOXIOUS WEED REQUIREMENTS. NO SUBSTITUTIONS IN THE SEED MIXTURE WILL BE ACCEPTED WITHOUT WRITTEN APPROVAL FROM THE RS.

SEED LABELS SHALL BE REMOVED FROM THE SEED SACKS BY THE RS AT THE TIME OF SEEDING. SEED LABELS WILL INCLUDE DOCUMENTATION FOR EACH TYPE OF SEED CERTIFYING THAT A RECOGNIZED LABORATORY TESTED THE SEED WITHIN 6 MONTHS OF THE DATE OF DELIVERY.

Table 1. Seed Mix

Common Name Variety	Scientific Name	Seeding Rate Pure Live Seed Pounds Per Acre
Squirreltail (High elevation collection)	Elymus elymoides ssp. Elymoides (Sierra)	10
Mokelumne or El Dorado Brome (or other high elevation Tahoe collection)	Bromus carinatus (Mokelumne)	5
Western Needlegrass (or other high elevation Tahoe collection)	Achnatherum occidentale	3
Antelope Bitterbrush (+5500 ft. Sierra Collection)	Purshia tridentata	5
Sulfur-flower Buckwheat	Erigonum umbellatum	2
Total PLS Pounds Per Acre Rate		25

### PART 2 (CONT.) PRODUCTS AND EXECUTION OF TREATMENTS

#### WOOD CHIPS

WOOD CHIPS SHALL BE PREPARED FROM TREES REMOVED DURING CONSTRUCTION AND MAINTENANCE ACTIVITIES ON HEAVENLY MOUNTAIN RESORT. TOPS AND BRANCHES OF TREES REMOVED ON THIS AND OTHER HEAVENLY MOUNTAIN RESORT PROJECT SITES WILL BE CHIPPED TO A MINIMUM DIAMETER OF 2 INCHES, AND A MAXIMUM LENGTH OF 6 INCHES.

#### PINE NEEDLES

PINE NEEDLES SALVAGED FROM THE CONSTRUCTION SITE CAN BE USED AS A MULCH MATERIAL. PINE NEEDLE MULCH SHALL BE WEED FREE AND CLEAN WITHOUT DEBRIS, OR EXCESSIVE WOODY MATERIAL.

#### SOIL TREATMENT

ALL AREAS TO BE STABILIZED (WITH AND WITHOUT SEEDING) SHALL BE LOOSENEED TO A DEPTH OF AT LEAST 12 INCHES TO ALLEVIATE COMPACTION AND TO INCORPORATE WOOD CHIPS TO IMPROVE WATER INFILTRATION AND WATER HOLDING CAPACITY. A UNIFORM 3-INCH LAYER OF WOOD CHIPS SHALL BE SPREAD ACROSS THE SURFACE OF THE TREATMENT AREAS. WOOD CHIPS SHALL BE INCORPORATED INTO THE TOP 12 INCHES OF SOIL BY AN APPROVED LOOSENING METHOD. AREAS SHALL BE RAKED SMOOTH FOLLOWING WOOD CHIP INCORPORATION.

#### SEEDBED PREPARATION

AREAS DESIGNATED FOR SEEDING BY THE RS SHALL BE UNIFORMLY BROADCAST SEEDING WITH HAND OPERATED BROADCAST SEEDERS. THE CONTRACTOR SHALL PROVIDE THE RS A WRITTEN STATEMENT OR SITE DEMONSTRATION TO VERIFY THAT THE SEEDING BROADCAST EQUIPMENT HAS BEEN CALIBRATED TO THE SPECIFIED APPLICATION RATES. LARGE AND SMALL SIZE SEED AS INDICATED IN TABLE 1 SHALL BE BROADCAST IN SEPARATE APPLICATIONS. SEEDING SHALL NOT OCCUR UNDER CONDITIONS THAT WOULD ALLOW SEED TO BECOME WIND BORN. SEED SHALL NOT BE INCORPORATED AND APPLIED WITH HYDROMULCH. IMMEDIATELY FOLLOWING BROADCASTING, THE SEEDED AREAS SHALL BE LIGHTLY HAND-RAKED TO PLACE THE SEED AT DEPTH OF 1/4 TO 1/2 INCH INTO THE SOIL. NO FURTHER VEHICULAR ACCESS WILL BE ALLOWED ON TREATMENT AREAS UPON COMPLETION OF SEEDING. SEEDINGS SHALL NOT BE LEFT OVERNIGHT WITHOUT RECEIVING MULCH TREATMENT.

#### PINE NEEDLE/ WOOD CHIP MULCH

ALL SEEDED AREAS SHALL BE MULCHED WITH PINE NEEDLES OR WOOD CHIPS. PINE NEEDLE MULCH SHALL BE SPREAD ACROSS SEEDED AREAS IN A LOOSE 2" LAYER TO ACHIEVE A MINIMUM OF 90 PERCENT COVER.

UNSEEDED TREATMENT AREAS SHALL BE MULCHED WITH WOOD CHIPS SPREAD IN A UNIFORM 6 TO 8 INCH LAYER.

REVIEW SET  
NOT FOR CONSTRUCTION



Avoid cutting underground utility lines. It's costly.

1-800-642-2444  
UNDERGROUND SERVICE ALERT (USA)

DATE	REVISION

HEAVENLY MOUNTAIN RESORT  
Sky Meadows Basin Epic Discovery Activities

DETAIL SHEET

JOB NO.:	12-602.7
DATE:	1/29/14
DESIGNED:	MMG
DRAWN:	MLM/FRB
CHECKED:	MMG

SHEET 7

Engineering • Surveying • Water Rights  
Resources & Environmental Services  
www.rci-nv.com  
Carson City  
340 N. Minnesota St.  
Carson City, NV 89703-4152  
775-883-1600



Zephyr Cove  
212 Elks Point Rd., Ste. 443  
Zephyr Cove, NV 89488-8020  
775-588-7500