


## FOUNDATION PLAN

- 4" , 4,000 P.S.I. CONCRETE SLAB W/ 4X4 W2.9XW2.9 W.W.F. W/ FIBER MESH OVER 4" #73 COMPACTED GRAVEL. FINISH WITH A BROOM FINISH, BROOM CLEAR ACROSS WIDTH W/ NO TOOL MARKS LEFT
- 6" TURN DOWN SLAB
- 20" DIA. 4,000 P.S.I. CONCRETE FOOTINGS W/ FIBER MESH

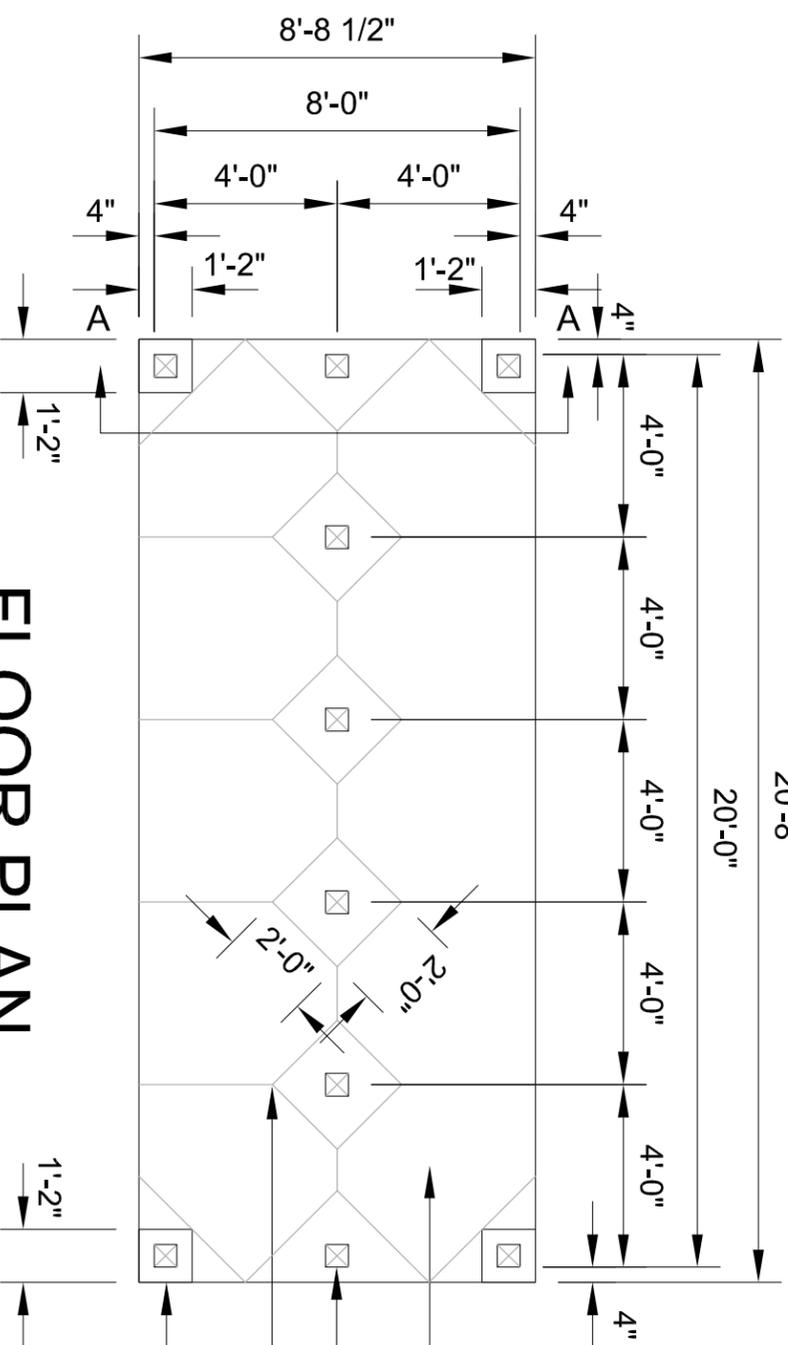

## FLOOR PLAN

- 4" CONCRETE SLAB
- 6"X6" TREATED WOOD COLUMNS
- CONTROL JOINTS
- ADDITIVE ITEM #3: STONE COLUMN BASE



PROJECT:  
**ORSB KIOSK**

RECREATION PLANNING and ENVIRONMENTAL DESIGN  
**Hoosier National Forest**  
 EASTERN REGION FOREST SERVICE U.S. DEPARTMENT OF AGRICULTURE

DATE	07/29/2012
SCALE	1/4" = 1'-0"
DESIGNED BY	JHLIG
DRAWN BY	JHLIG
CHECKED BY	RLOPFL
PERSON	DATE

SHEET TITLE  
Foundation Plan  
Floor Plan  
SHEET NO.  
**A1**