



FOREST SERVICE --- REGION ONE

DAKOTA PRAIRIE GRASSLANDS



Medora Ranger District

Golden Valley County, North Dakota

\*\*\*

DRAWINGS FOR PROPOSED  
BUFFALO GAP CAMPGROUND WATERLINE  
AND HOST SITE IMPROVEMENT PROJECT  
Sections 9 & 10, T140N R103W, 5th PM

INDEX TO SHEETS

SHEET	DESCRIPTION
1	Title Sheet
2	Summary of Quantities
3	Vicinity Map-Buffalo Gap Campground
4	Buffalo Gap Campground Site Plan
5 - 6	Construction Notes
7	Typical Drawings
8-25	Description & Specifications

I certify that this project has been designed in accordance with the land use prescriptions for the area and sound engineering practices. I approve it for construction.

Prepared by: Steve Volinsky 5/29/13  
Date

Recommended by: Mark Surt 5/29/13  
Medora District Ranger for Ronald W. Jablonski, Jr Date

Approved by: Antonio G. Gase 5/29/13  
Grasslands Engineer Date

Approved by: Devin D. Nates 5/29/13  
Grasslands Supervisor Date

PART I THE SCHEDULE  
SECTION B SERVICES AND PRICES

SUMMARY OF QUANTITIES

BUFFALO GAP CG WATERLINE AND HOST SITE IMPROVEMENT  
DAKOTA PRAIRIE GRASSLANDS  
MEDORA RANGER DISTRICT  
GOLDEN VALLEY COUNTY, NORTH DAKOTA

Pay Item No.	Description	Method of Measure	Pay Unit	Estimated Quantity	Unit Price (\$)	Total (\$)
151	Mobilization	LSQ	Lump Sum	1	\$ _____	\$ _____
204	Excavation & Embankment	CQ	CY	48	\$ _____	\$ _____
301	Untreated Aggregate Courses	CQ	CY	14	\$ _____	\$ _____
02081	Furnish & Install Air/Vacuum Valves, Includes 1-in. Ball Valves and Valve Boxes, on a 6 ft. Bury, 3 in. water line	EA	Each	2	\$ _____	\$ _____
<b>Total</b>						\$ _____

UNIT PRICES MUST BE ENTERED FOR ALL ITEMS

BASIS OF AWARD: The Government anticipates making one award to the responsible bidder with the lowest total responsive bid.

BIDDER: \_\_\_\_\_


BY: \_\_\_\_\_


(Signature)

(Title)

(Date)

# BUFFALO GAP CAMPGROUND VICINITY MAP

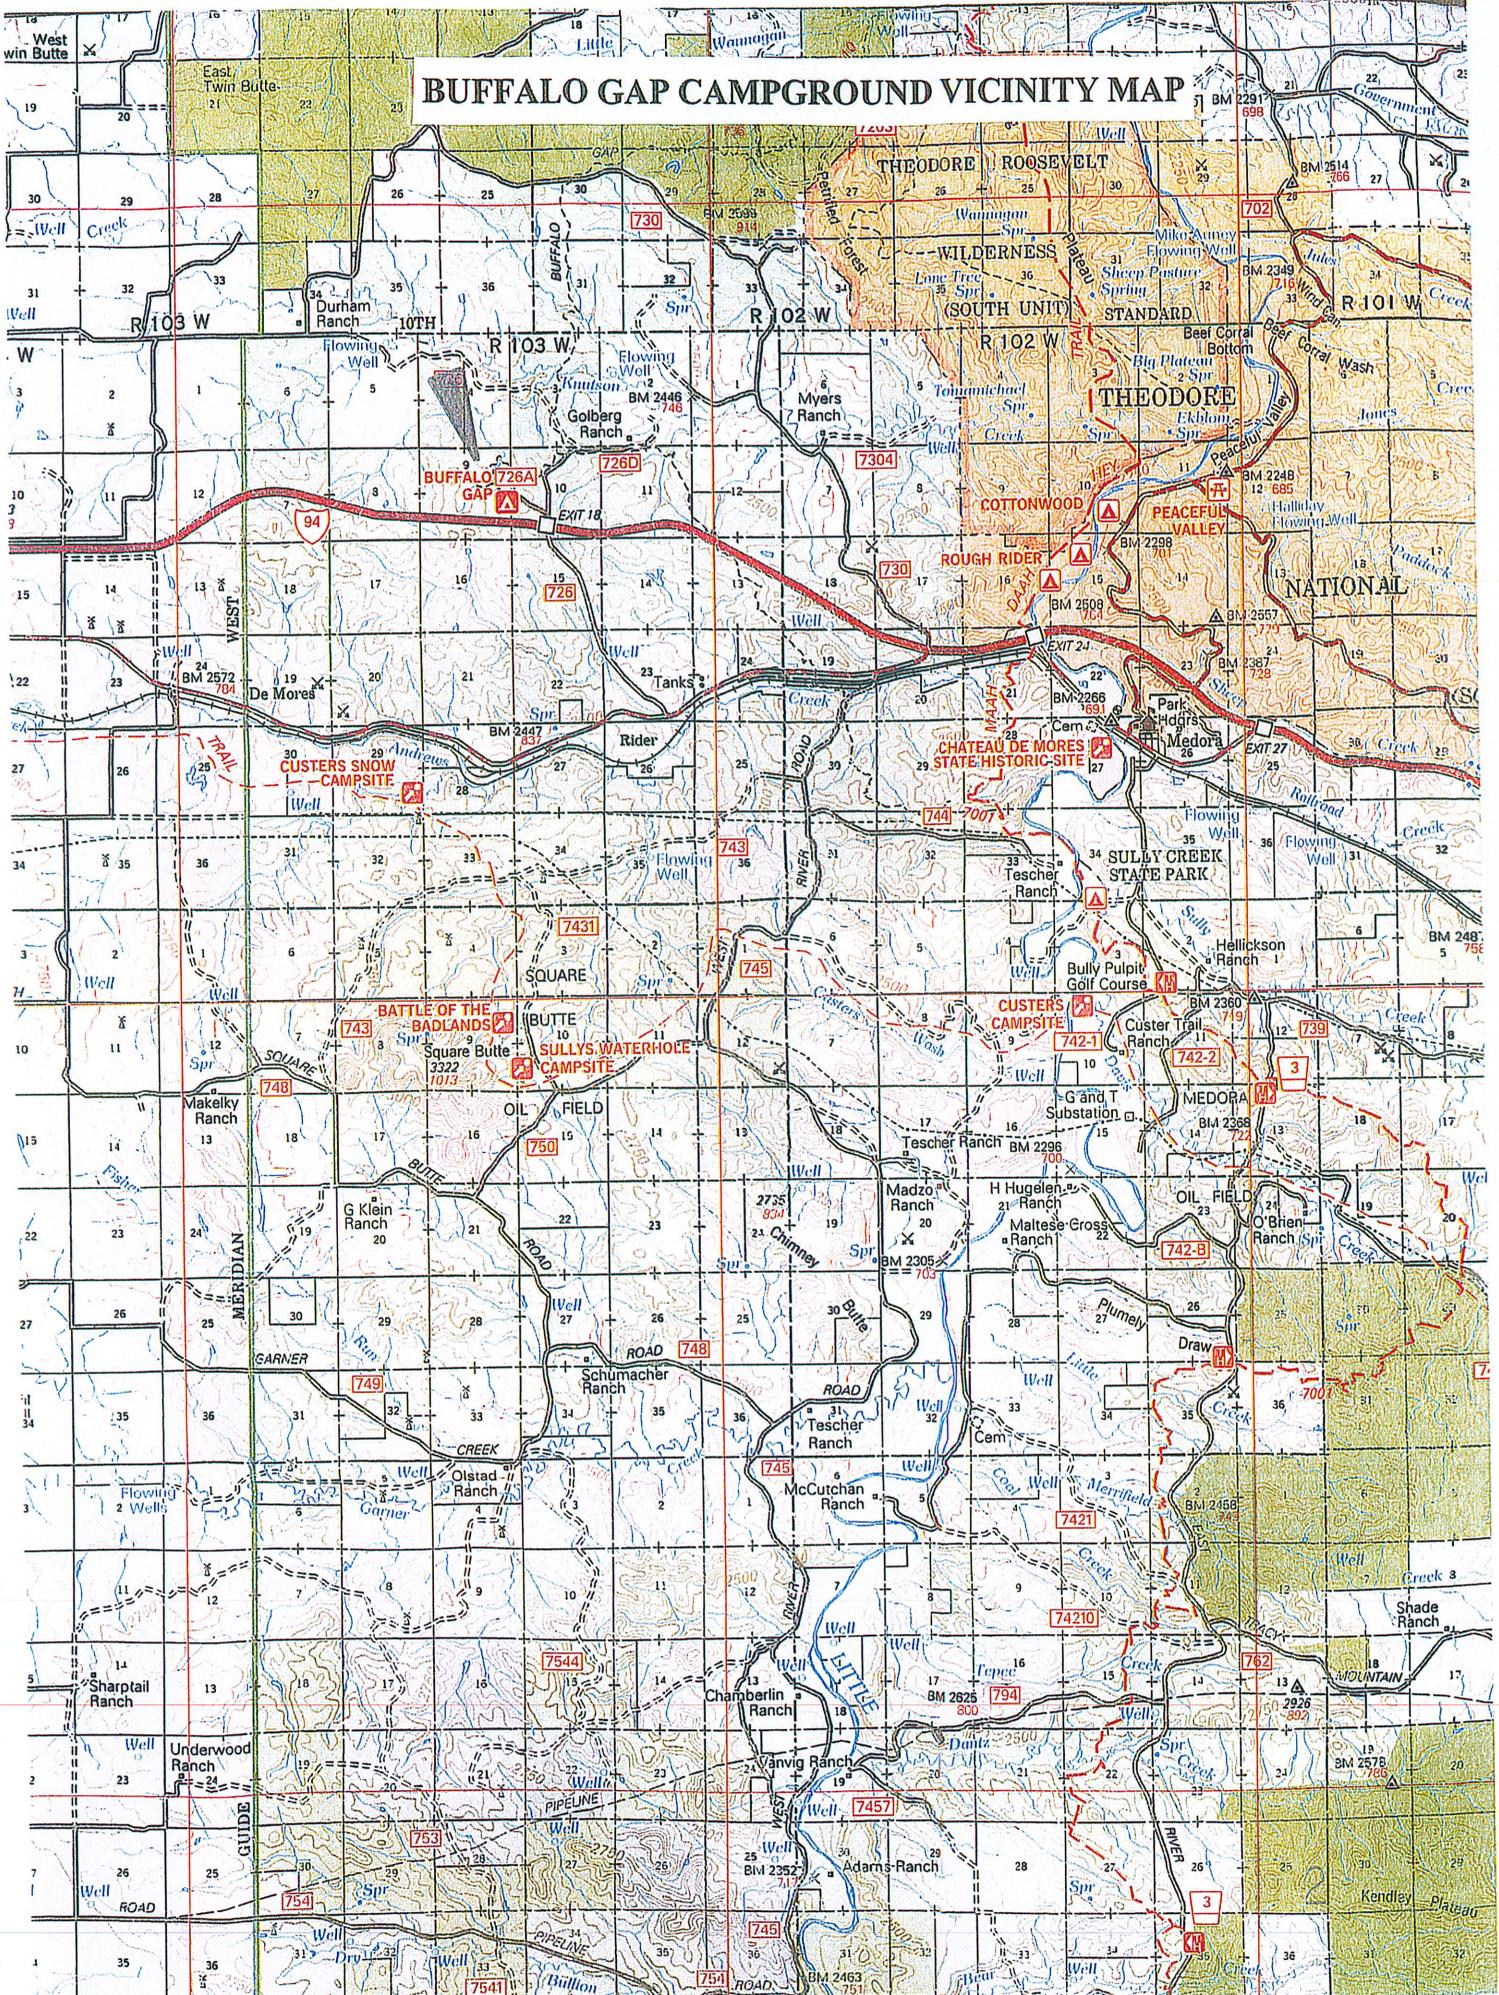

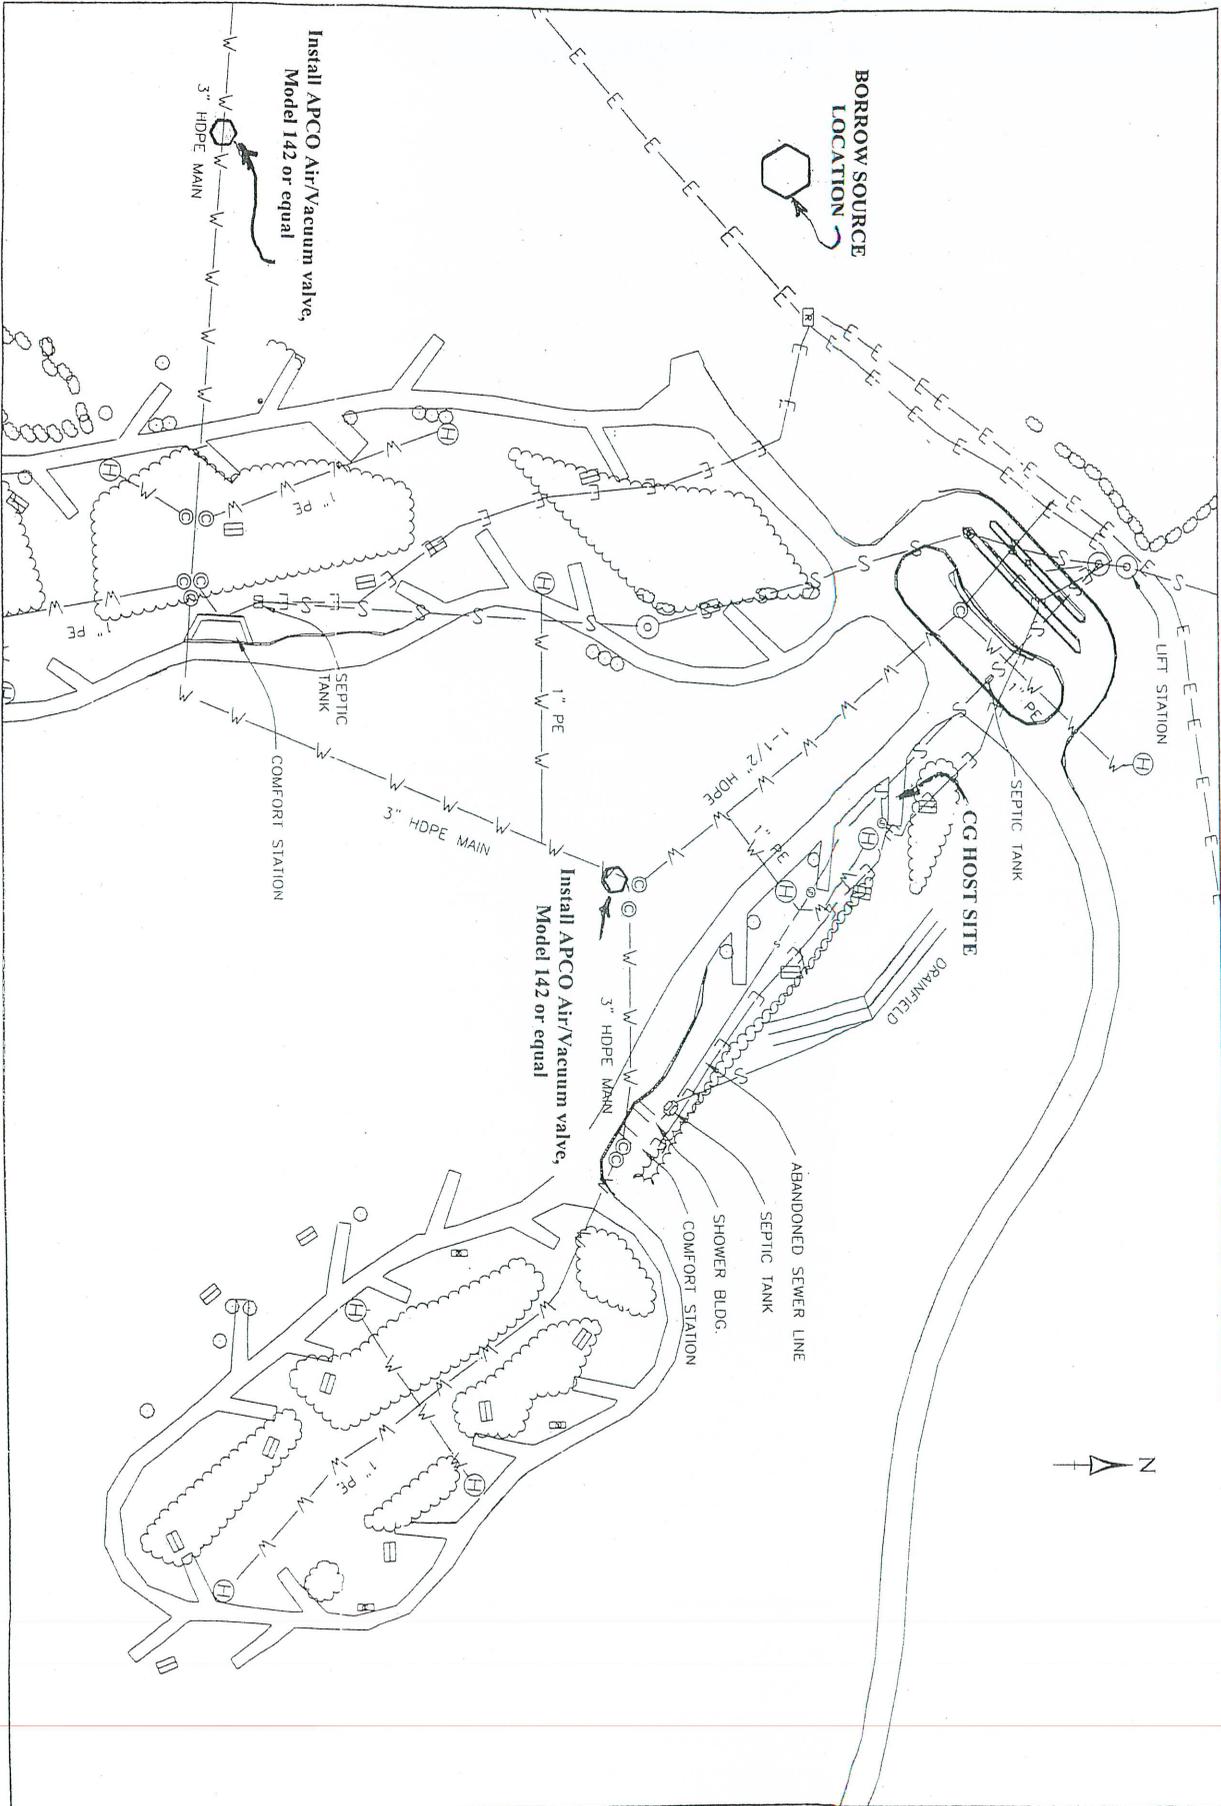

SHEET NO. TOTAL SHEETS	DAKOTA PRAIRIE GRASSLANDS	<b>BUFFALO GAP CAMPGROUND</b> <b>SITE PLAN</b>	DESIGNED: <u>M. Diwert</u>	DATE: <u>1/2010</u>
	MEDORA RANGER DISTRICT		U.S.D.A. FOREST SERVICE	DRAWN: <u>M. Diwert</u>
		NORTHERN REGION	CHECKED: <u>S. Valesky</u>	DATE: <u>2/2010</u>