


Notes 1

1. ISO shipping container L-20', W-8', H-8'.
2. Entrance/Exit ramp base. Exit ramp base pressure treated 6' x 6' timbers over a 2' wide entry deck with Grip Strut Safety Grating, galv. steel see detail 1 sheet 2.
3. Entrance/Exit Ramp. Grated, galvanized steel 12% slope maximum.
4. Heavy duty steel, outdoor hinges 4" x 4" .
5. Entrance/exit door. Heavy Duty 27 gauge steel hinge doors with heavy duty hasp lock-see detail 2 sheet 2
6. Place container on a 4" level gravel surface. Slope compacted soil surface 2% to drain away from container. Or place on a concrete surface and level container.
7. Electric service supply. May be above or below grade. Minimum125 amp. supply.
8. Locking hasp latch.
9. Junction Box.
10. Conduit straps.


Materials List

Item	Quantity	Description	Part #	Supplier
1	1	ISO shipping container-20' (L) x 8' (W) x 8' (H)		*Martin Container-container.com
2		Ramp Base- 4x 6x timbers with steel grate deck see detail 1, sheet 2, see materials item 3 this sheet.		local lumber store
3	12	Entrance/exit ramp-Grip Strut Safety Grating, galv. steel		*Directmetals.com
4	12	Heavy duty steel, outdoor hinges 4" x 4" .		local hardware store
5	2	Heavy duty steel doors 27 ga. w/ a heavy duty hasp lock-see detail 1 sheet 2		Custom steel fabricator
6		Compacted gravel 4" Layer minimum		Gravel supply co.
7	1	Electric service supply-125 amp.		*grainger.com
8	1	Locking Hasp, outdoor type, heavy duty. See detail 1 sheet 2		*grainger.com
9	1	Junction box		*grainger.com
10	2	Conduit straps		*grainger.com
Note: * Or approved equal.				

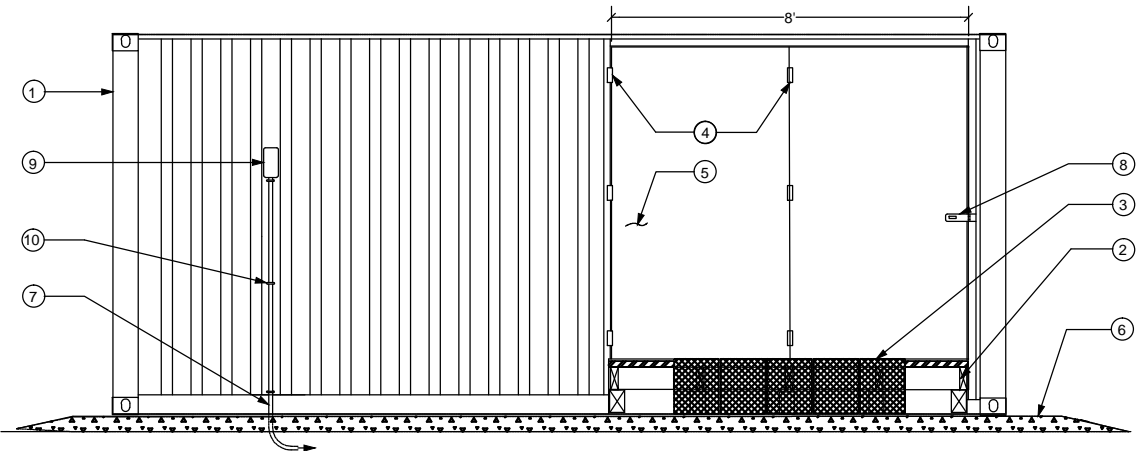


Front Elevation

Scale 1/2"=1'

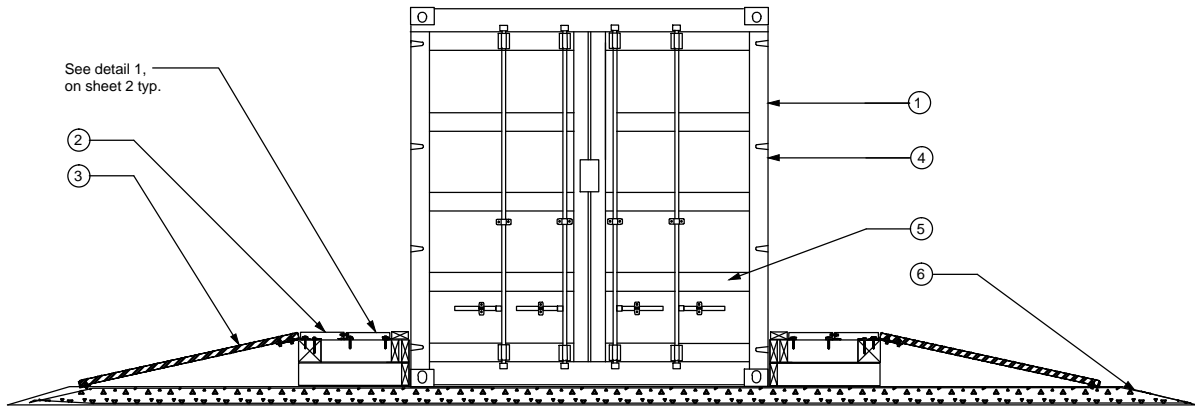


Left Elevation

Scale 1/2"=1'

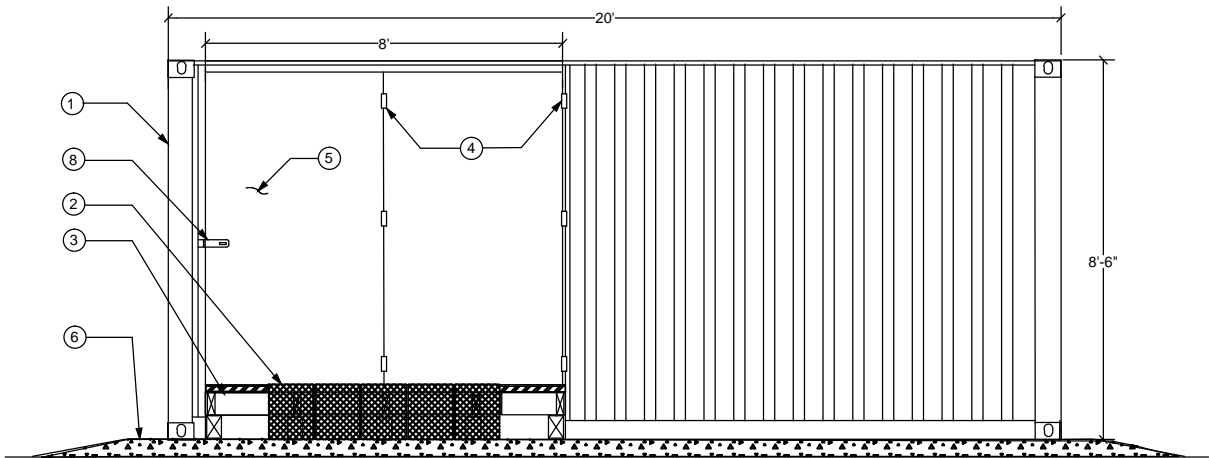

Rear Elevation

Scale 1/2"=1'

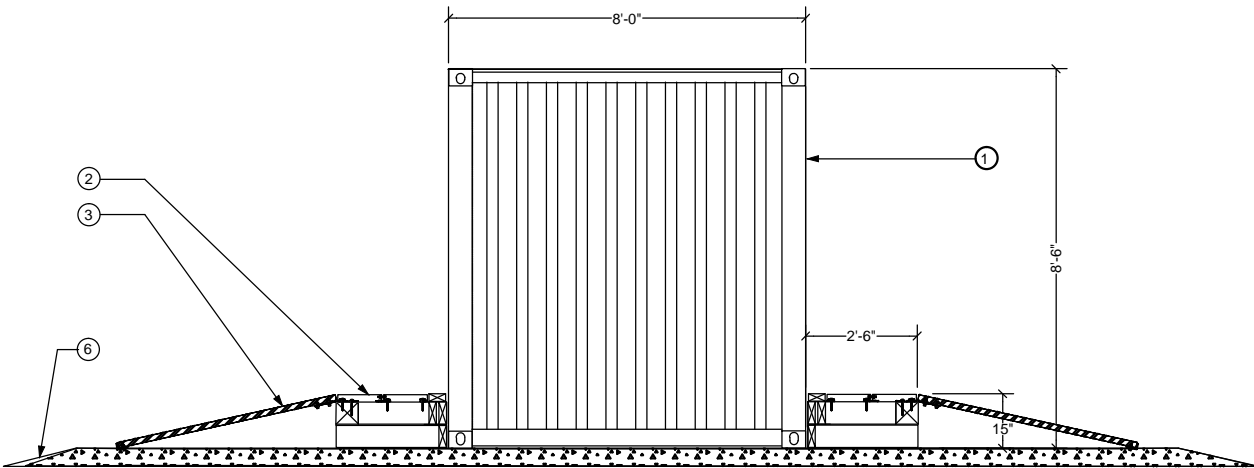

Right Elevation

Scale 1/2"=1'

NOT TO SCALE



U.S. DEPARTMENT OF AGRICULTURE
FOREST SERVICE
RECREATION FACILITIES
DESIGN CATALOG

DRAWING NAME

ATV WASHER
ELEVATIONS

WS_WSHR_ATV_01-03.pdf

BUILT ENVIRONMENT IMAGE GUIDE PROVINCE(S) (BEIG)

- ☒ ALL ☐ NORTHEAST ☐ SOUTHEAST COASTAL ☐ GREAT PLAINS ☐ NORTH PACIFIC
☐ LAKES ☐ SOUTHEAST MOUNTAIN ☐ ROCKY MOUNTAIN ☐ SOUTHWEST

RECREATION OPPORTUNITY SPECTRUM (ROS)

- ☒ PRIMITIVE ☒ SEMI-PRIMITIVE MOTORIZED ☒ RURAL
☒ SEMI-PRIMITIVE NON-MOTORIZED ☒ ROADED NATURAL ☒ URBAN

SHEET

3 OF **14**