


# STANDARD BRUSHING TYPICAL

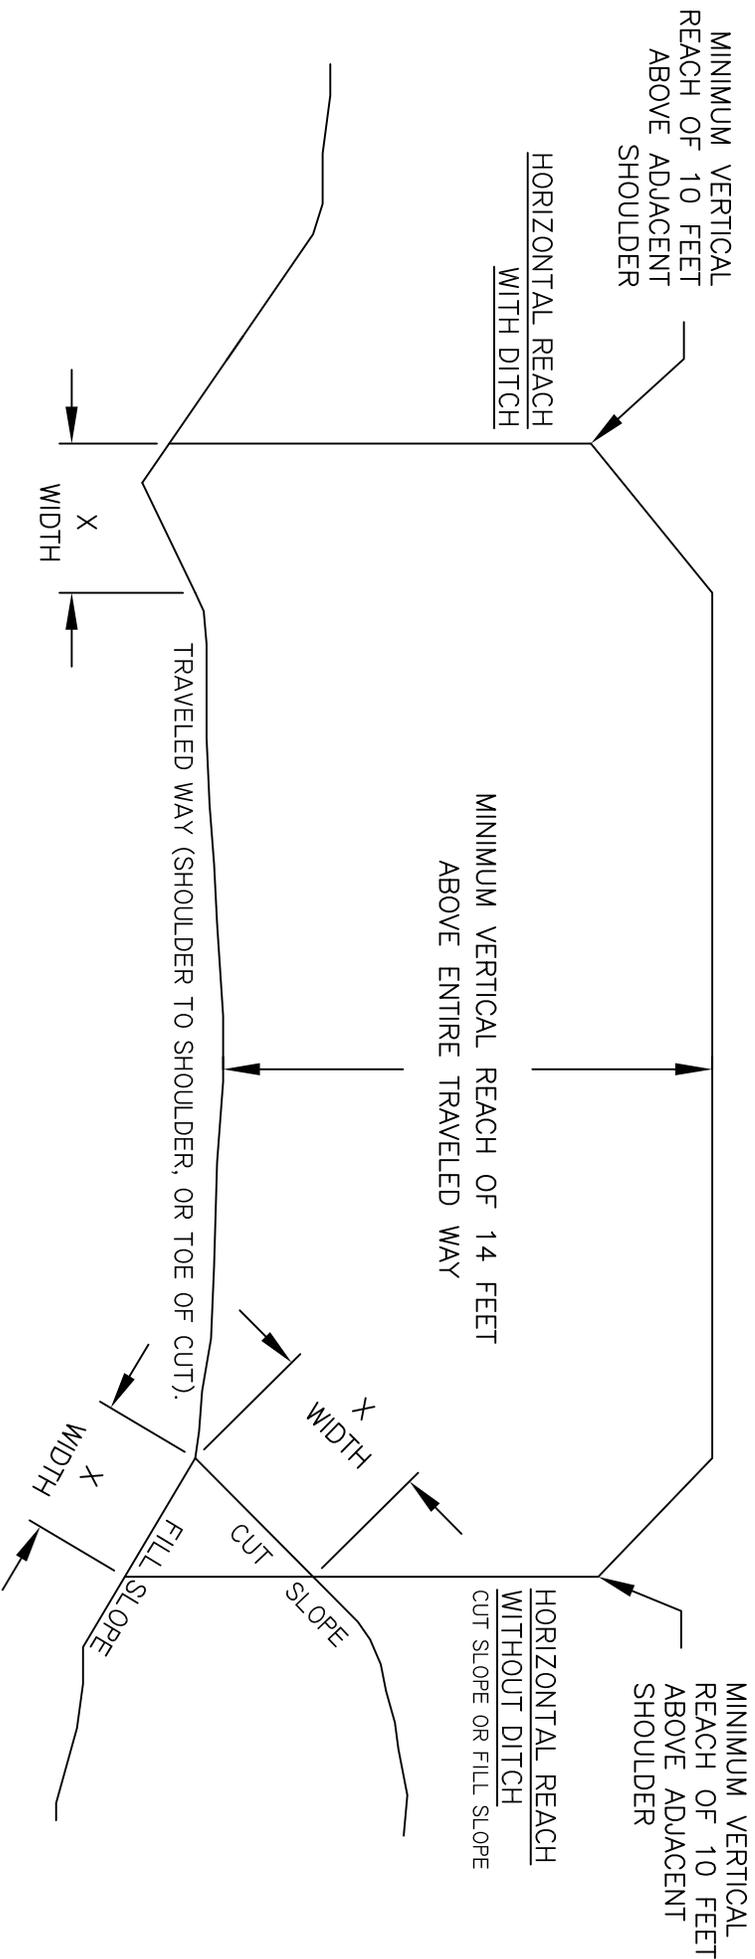

### DISPOSAL OF BRUSHING DEBRIS

DEBRIS REMOVED FROM BRUSHING OPERATIONS SHALL BE SCATTERED ADEQUATELY OUTSIDE THE REQUIRED BRUSHING WINDOW. DEBRIS SHALL NOT BE SCATTERED IN ADJACENT ROADWAYS, ATOP FENCES, OR IN LOCATIONS THAT WILL DISRUPT DRAINAGE FUNCTIONS.

MAINTENANCE LEVELS	X WIDTHS
DOUBLE LANE ROAD SEGMENTS	8 FEET, OR TO THE EXISTING BRUSHING LIMIT, WHICHEVER IS LESS
SINGLE LANE ROAD SEGMENTS	6 FEET, OR TO THE EXISTING BRUSHING LIMIT, WHICHEVER IS LESS

UPON COMPLETION OF BRUSHING, ALL LIVE AND DEAD VEGETATION LESS THAN 6" DBH SHALL BE REMOVED TO NO MORE THAN 4 INCHES ABOVE THE GROUND OVER THE ENTIRE TRAVELED WAY, AND NO MORE THAN 6 INCHES ABOVE THE GROUND WITHIN THE REMAINING CLEARED AREAS.

### NOTE:

VEGETATION SHALL BE REMOVED TO WITHIN 18 INCHES OF OBSTRUCTIONS (INCLUDING, BUT NOT LIMITED TO SIGNS, ROCKS, AND STUMPS) WITHIN OR ADJACENT TO THE REQUIRED BRUSHING WINDOW. BRUSH SHALL BE CLEARED TO PROVIDE AN UNOBSTRUCTED VIEW OF SIGNS AND MARKERS BY ONCOMING TRAFFIC.