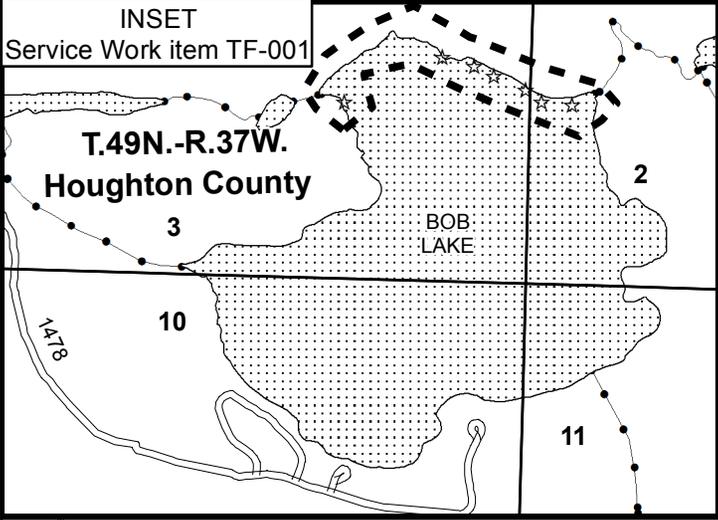
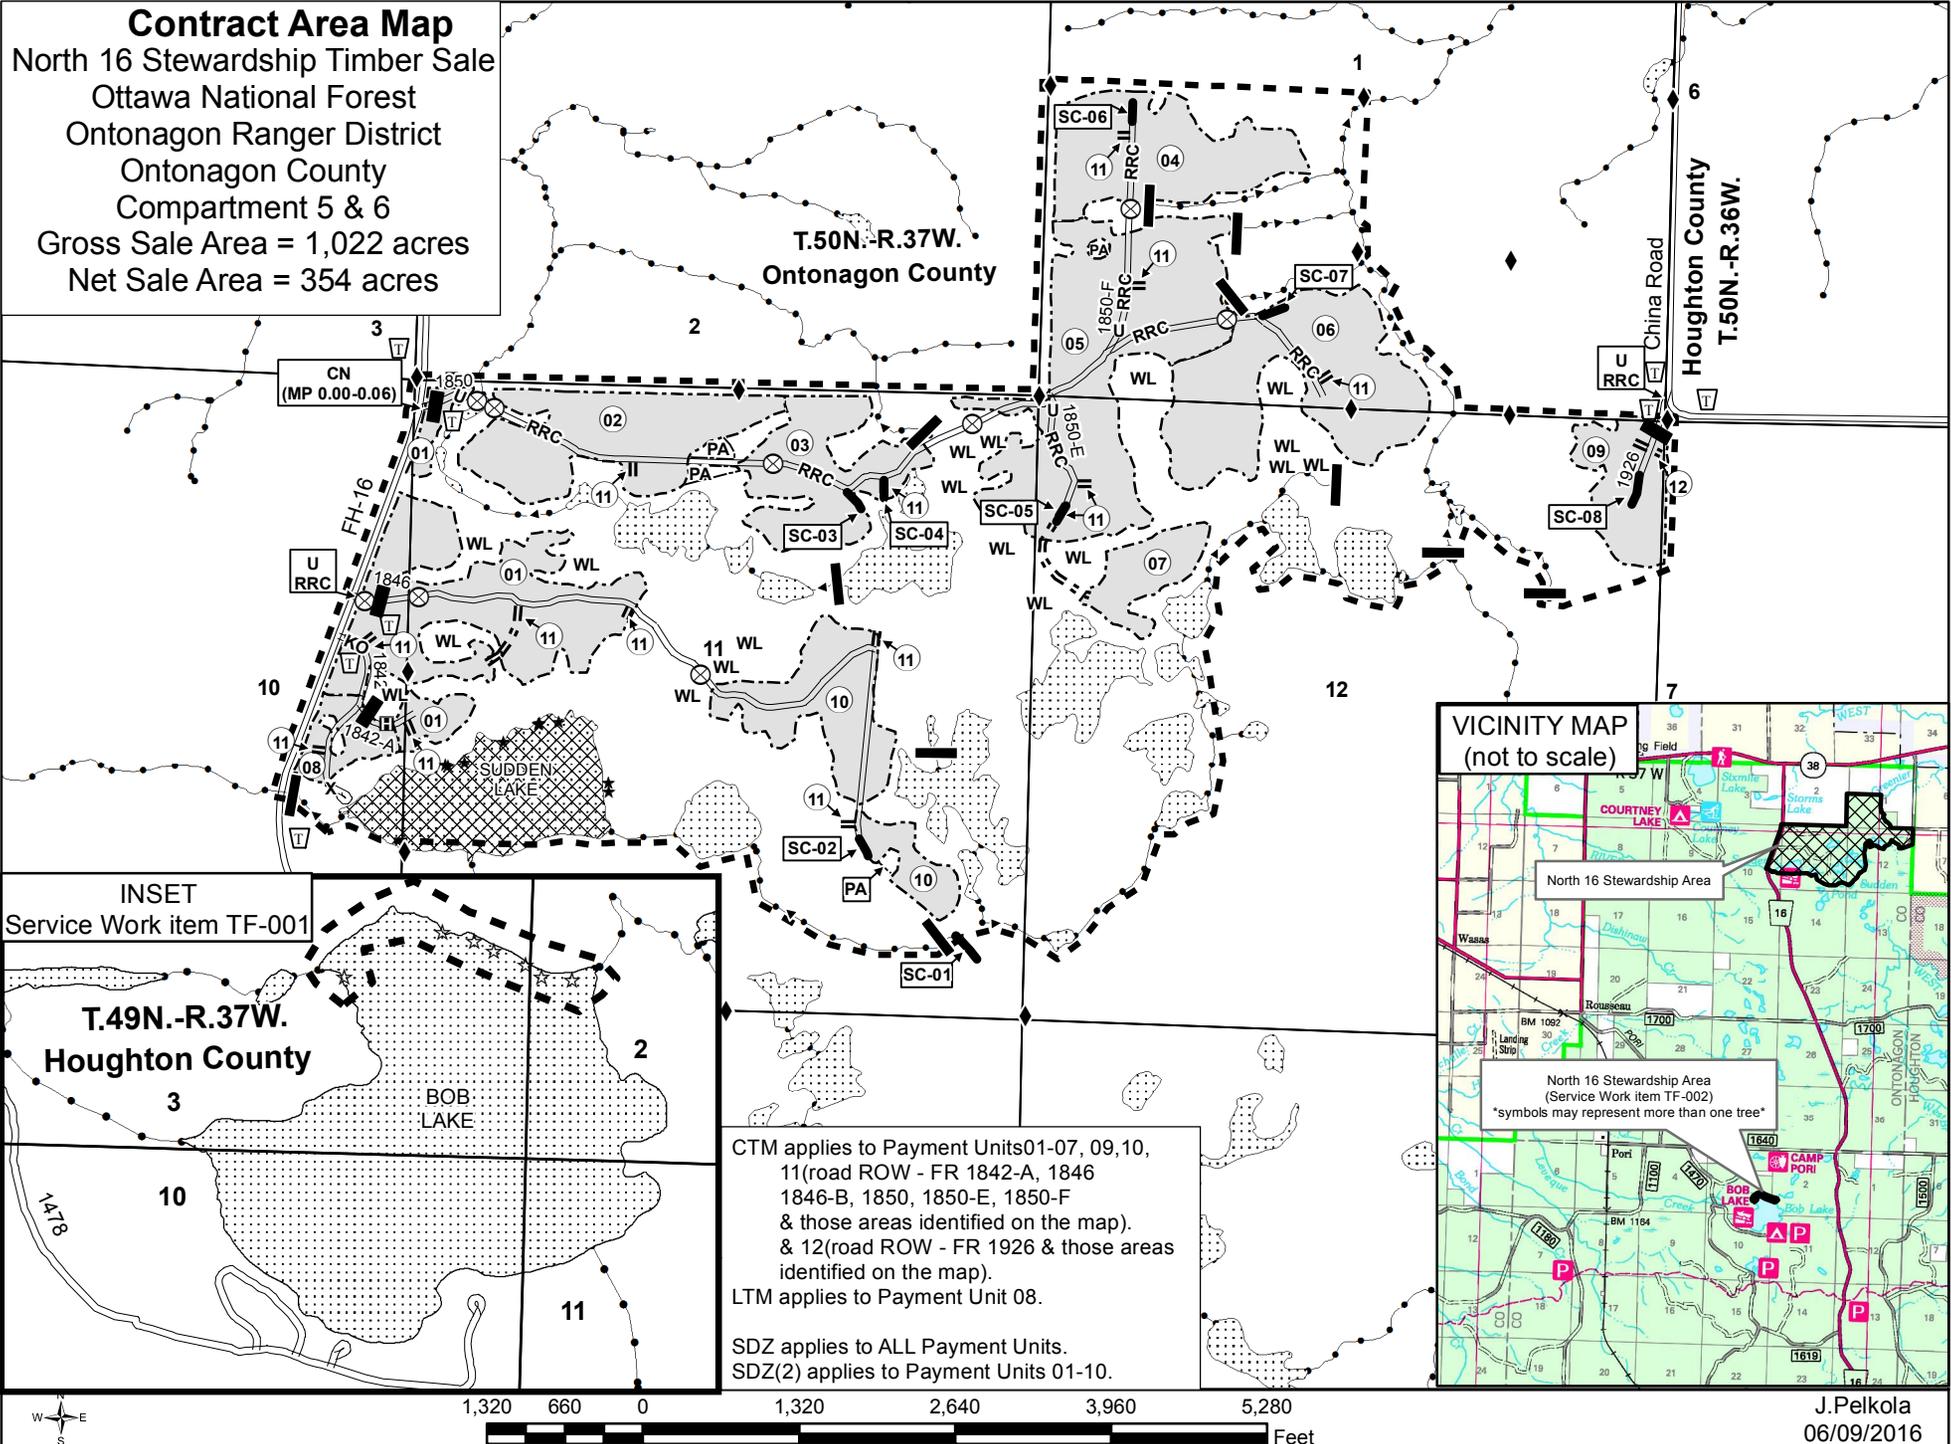
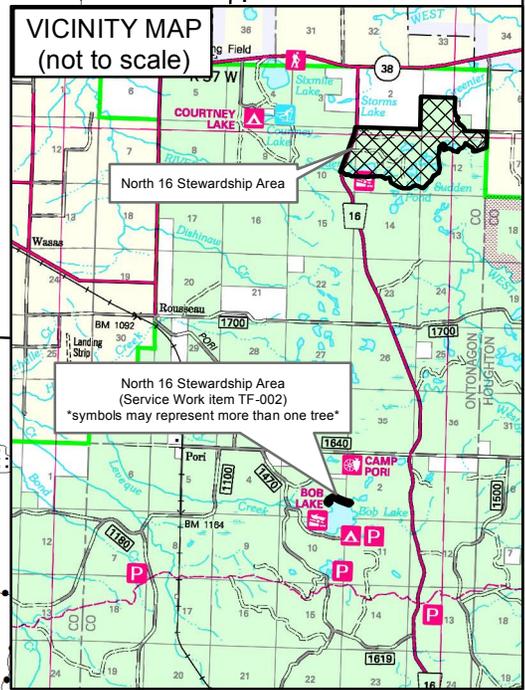


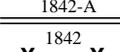
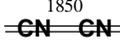
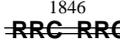
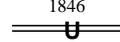
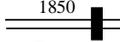
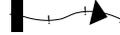
**Contract Area Map**  
North 16 Stewardship Timber Sale  
Ottawa National Forest  
Ontonagon Ranger District  
Ontonagon County  
Compartment 5 & 6  
Gross Sale Area = 1,022 acres  
Net Sale Area = 354 acres



CTM applies to Payment Units 01-07, 09, 10, 11 (road ROW - FR 1842-A, 1846 1846-B, 1850, 1850-E, 1850-F & those areas identified on the map). & 12 (road ROW - FR 1926 & those areas identified on the map).  
LTM applies to Payment Unit 08.  
SDZ applies to ALL Payment Units.  
SDZ(2) applies to Payment Units 01-10.



**LEGEND**

|  |  |
|--|--|
|     | Contract Area Boundary, BT.1   |
|     | Payment Unit Boundary, BT.1  |
|     | Payment Unit Number, BT.1  |
| CTM  | Cut Tree Marked Prior to Advertisement, CT.3.5, KT-CT.3.5.5#, KT-GT.4.1.2  |
| LTM  | Leave Tree Marked Prior to Advertisement, CT.3.5, KT-CT.3.5.6#, KT-GT.4.1.2  |
|     | Existing Transportation System Road, FT.1.2, GT.2.2  |
|     | Existing Transportation System Road, Hauling Prohibited, FT.1.2, KT-FT.1.2#  |
|     | Specified Road Construction (New), FT.2, KT-FT.3.1#  |
|     | Specified Road Reconstruction, FT.2, KT-FT.3.1#  |
|     | Existing Transportation System Road, Unsuitable for Hauling prior to completion of agreed reconstruction, FT.1.2, KT-FT.1.2# |
|     | Specified Road Construction/Reconstruction, AT7, KT-FT.3.1# (Culvert installation)   |
| V  | Forest System Road Maintenance – harden dip installation, KT-FT.3.1#, T-8340   |
|     | Purchaser Install Berm on System Road, FT.3, KT-FT.3.1#, T-8620  |
|  WL | Wetlands Protection, GT.6.2, KT-GT.6.2#  |
|   | Streamcourse Protection, GT.5 (block represents upper stream limit; arrow indicates flow direction)                          |
| SDZ  | Slash Disposal, KT-GT.7#   |
| SDZ(2)   | Slash Disposal Zone, KT-GT.7#  |
|   | Other Ownership  |
|   | Protection of Land Survey Monuments (Monumented Corner), GT.2.3  |
|   | Safety, GT.3.3 – Contractor to Provide and Maintain Traffic Control Signs During Operations                                  |

**SYMBOLS SPECIFIC TO SERVICE WORK ITEMS**

|   |  |
|---|--|
|  | Road Decommissioning Slash (Service Work items SC-01, SC-02, SC-03, SC-04, SC-05, SC-06, SC-07, & SC-08)               |
|  | Construction and Placement of Conifer Bundles (as directed by Forest Service) – Sudden Lake (Service Work item CB-001) |
|  | Tree Feeling (symbol may represent more than one tree) – Sudden Lake (Service Work item TF-001)                        |
|  | Tree Feeling (symbol may represent more than one tree) – Bob Lake (Service Work item TF-002)                           |