

SIGN PLAN



GENERAL NOTES:

1. **ADVANCED FLAGGER SIGNS SHALL BE LOCATED A MINIMUM OF 300 FEET PRIOR TO END OF WORK AREA.**
2. **"ROAD WORK AHEAD", "BE PREPARED TO STOP" AND FLAGGER SIGNS SHALL BE SEPARATED BY A MINIMUM OF 300 FEET.**
3. **"TRUCKS" SIGNS SHALL BE PLACED ON THE FOLLOWING HAUL ROUTE:
B.O.P.: JUNCTION OF THE 9710 ROAD AND US HIGHWAY 97, AND AT
E.O.P.: JUNCTION OF THE 9710 ROAD AND THE 9710440 ROAD.**
4. **"ROAD MACHINERY AHEAD" SIGNS SHALL BE PLACED AT LEAST 500 FEET EACH SIDE OF SITES WHERE MACHINERY IS WORKING.**
5. **SIGNING IS INDIRECT TO ALL CONSTRUCTION ITEMS.**

NOTES:

SIGN PLACEMENT & SIZES SHALL CONFORM TO MUTCD STANDARDS FOR CONSTRUCTION SIGNING. SIGN NUMBERS ARE FROM MUTCD. ALL SIGNS SHALL BE REFLECTORIZED.

 U.S. DEPARTMENT OF AGRICULTURE FOREST SERVICE	R-6 PACIFIC NORTHWEST REGION
DESCHUTES NATIONAL FOREST 63095 Deschutes Market Road Bend, OR 97701 Bend/Fort Rock Ranger District 63095 Deschutes Market Road Bend, OR 97701	PROJECT YODA TIMBER SALE ROAD RECONSTRUCTION SHEET TITLE SIGN PLAN
SHEET 5 OF 5	

Road 9710000

BEGIN PROJECT M.P. 0.00

M.P. 0.00 (JCT. W/ HWY 97)

BEGIN SPOT ROCK, AGGREGATE BASE (ITEM 30111) AT LOCATIONS STAKED ON THE GROUND BY THE FOREST SERVICE.

M.P. 2.56 (JCT. W/ 9710012 RD.)

END SPOT ROCK, AGGREGATE BASE (ITEM 30111).
BEGIN CONTINUOUS AGGREGATE BASE (ITEM 30111).


M.P. 5.94 (JCT. W/ 9710440 RD.)

END CONTINUOUS AGGREGATE BASE (ITEM 30111).

END PROJECT M.P. 5.94

TYPICAL AGGREGATE SECTION

(NOT TO SCALE) ITEM 30111

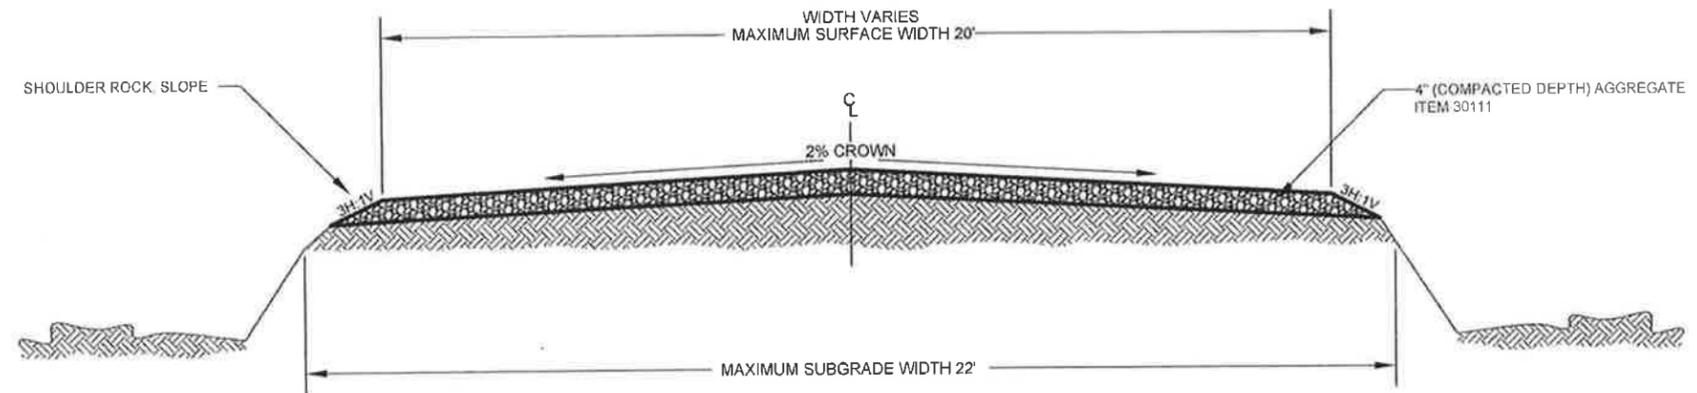

NOTES:


1. PLACE ITEM 30111 ON ENTIRE TRAVELED WAY UP TO A MAXIMUM SURFACE WIDTH OF 20 FEET.
2. RECONDITION ENTIRE EXISTING ROAD SURFACE TO A MAXIMUM WIDTH OF 22 FEET FOR AGGREGATE PLACEMENT.
3. WATER FOR CONSTRUCTION-INDUCED MAINTENANCE, ROAD RECONDITIONING, AND AGGREGATE PLACEMENT ARE INDIRECT TO PAY ITEM ITEM 30111. LOCATION OF WATER SOURCE IS LOCATED ON SHEET #2.
4. COSTS FOR SIGNS ARE INDIRECT TO THE CONTRACT. EQUIPMENT CLEANING IS INDIRECT TO PAY ITEM ITEM 15101 MOBILIZATION.

U.S. DEPARTMENT OF AGRICULTURE
FOREST SERVICE
R-6
PACIFIC NORTHWEST REGION

DESCHUTES NATIONAL FOREST
63096 Deschutes Market Road
Bend, OR 97701
Bend/Fort Rock Ranger District
63095 Deschutes Market Road
Bend, OR 97701

PROJECT
YODA TIMBER SALE ROAD RECONSTRUCTION
ROAD 4600120
SHEET TITLE
WORK SUMMARY & TYPICALS

SHEET
4
OF
5

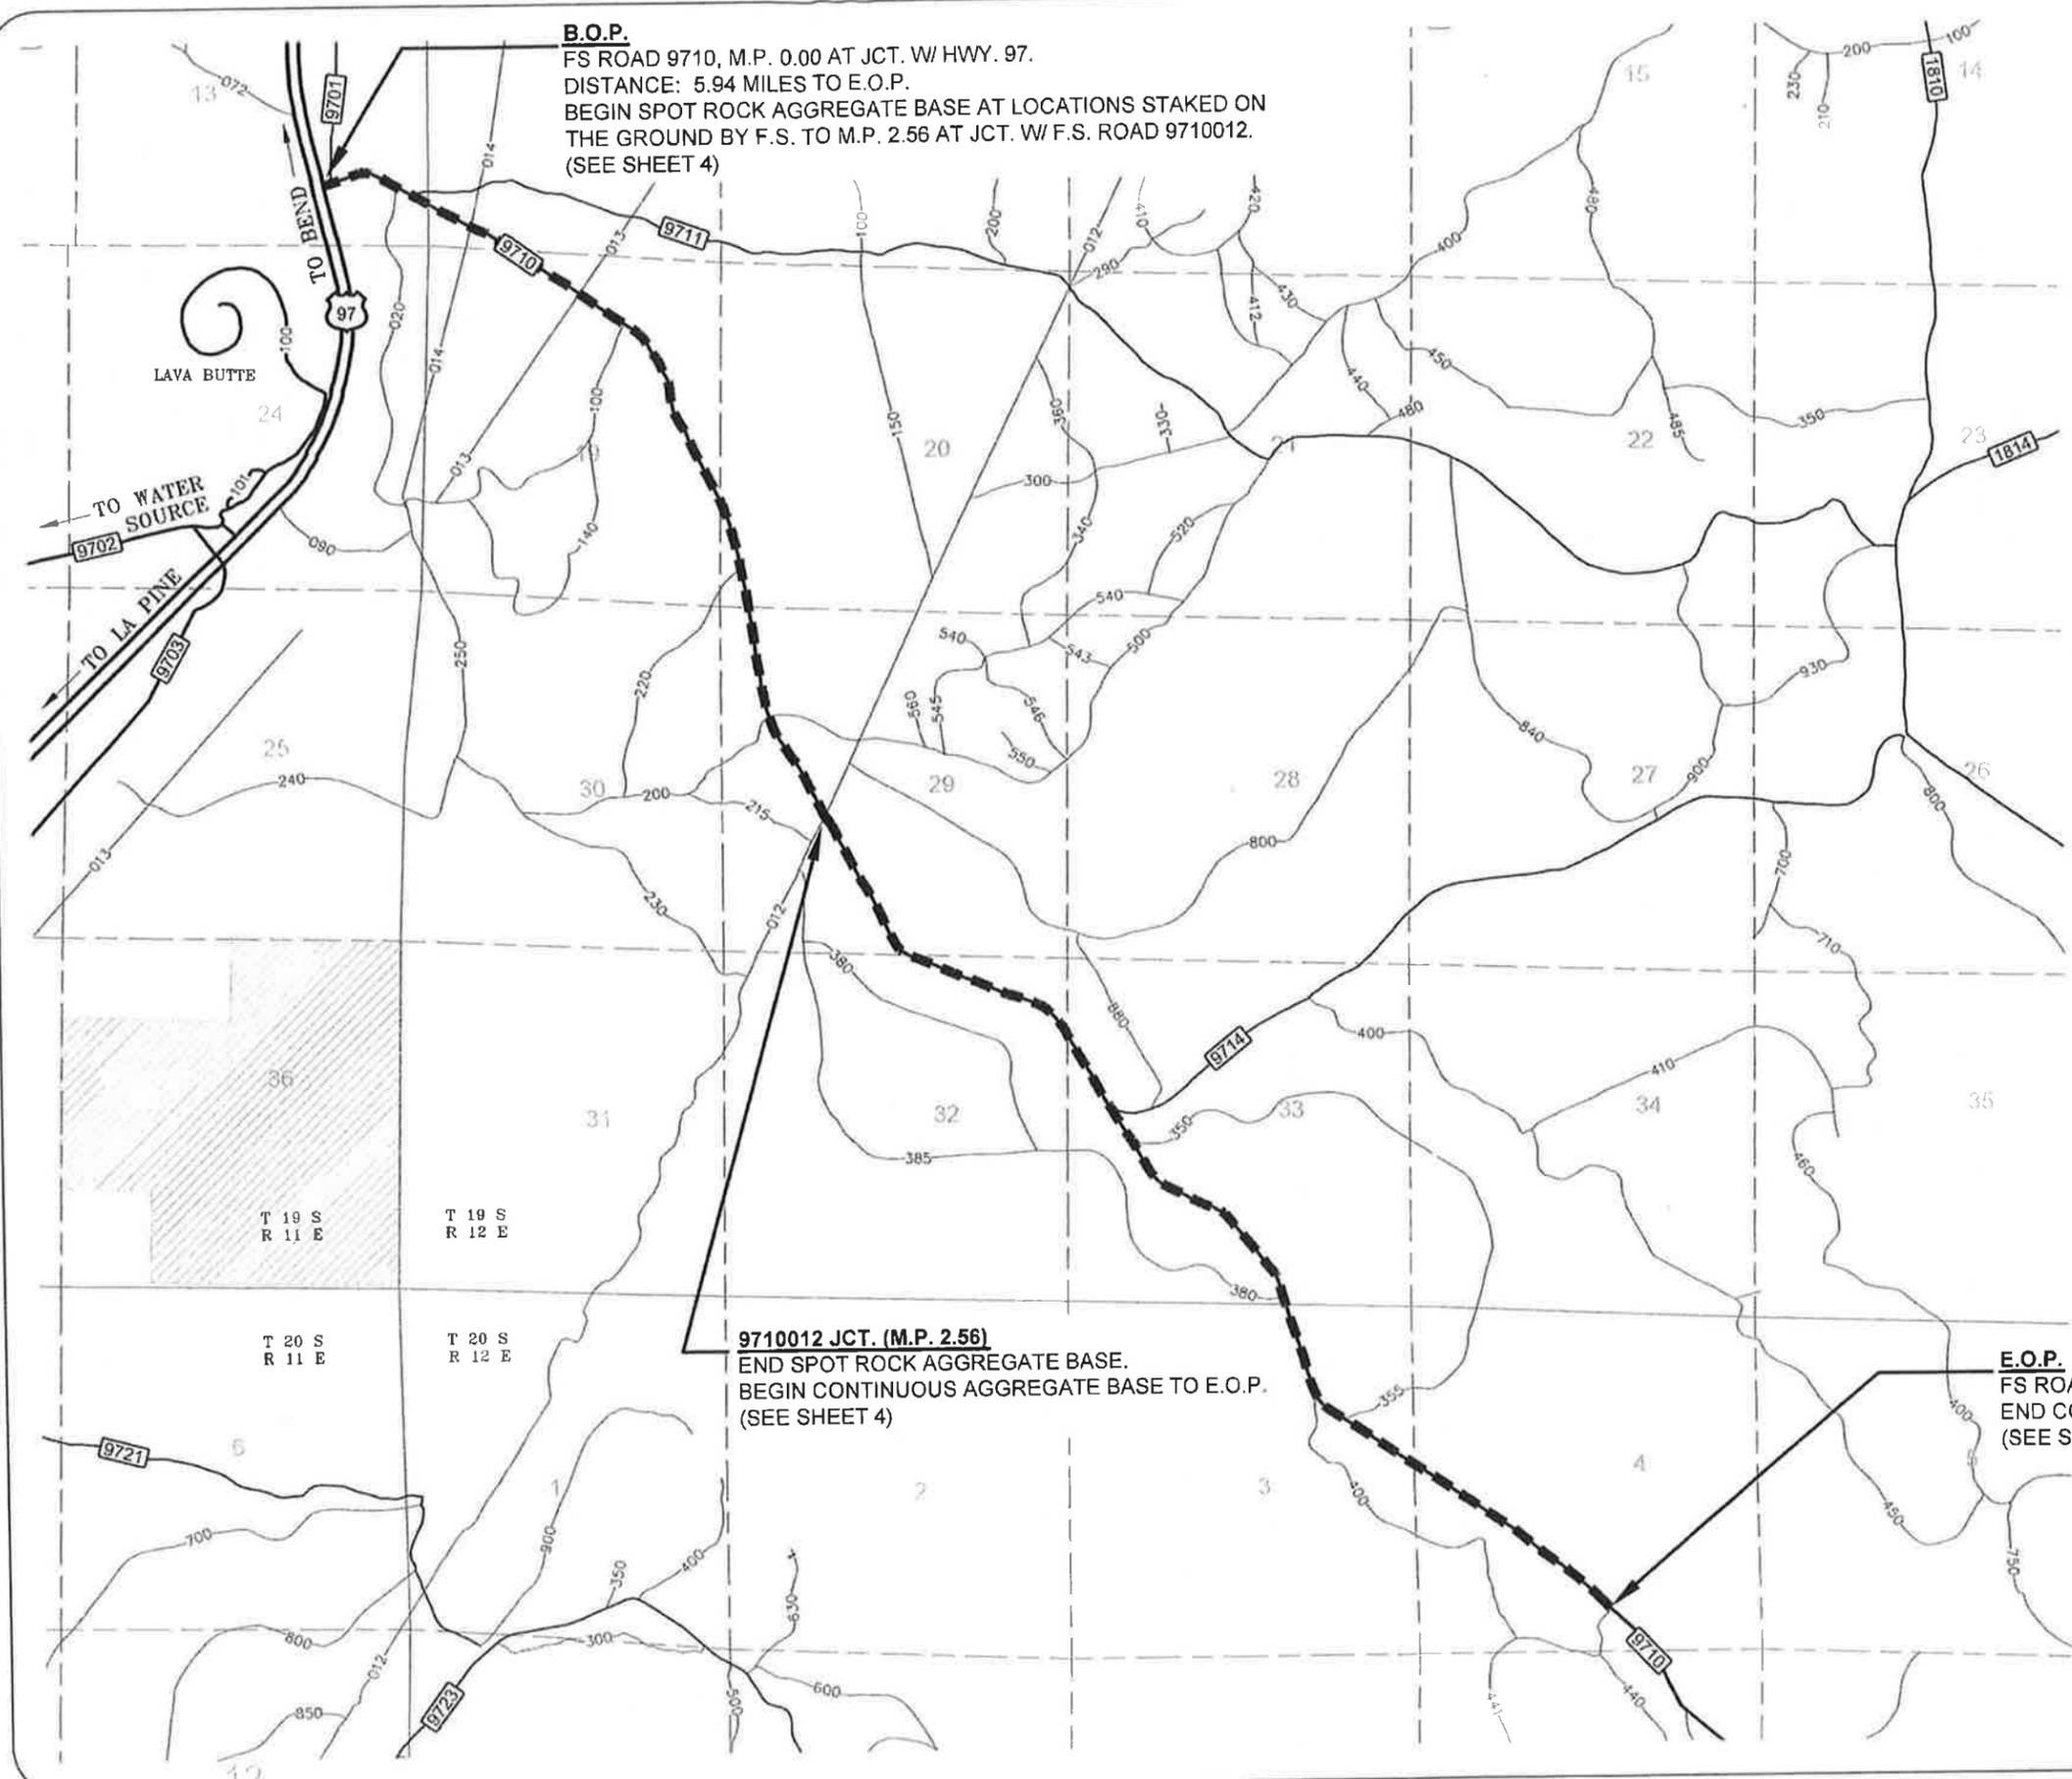

B.O.P.
 FS ROAD 9710, M.P. 0.00 AT JCT. W/ HWY. 97.
 DISTANCE: 5.94 MILES TO E.O.P.
 BEGIN SPOT ROCK AGGREGATE BASE AT LOCATIONS STAKED ON
 THE GROUND BY F.S. TO M.P. 2.56 AT JCT. W/ F.S. ROAD 9710012.
 (SEE SHEET 4)

9710012 JCT. (M.P. 2.56)
 END SPOT ROCK AGGREGATE BASE.
 BEGIN CONTINUOUS AGGREGATE BASE TO E.O.P.
 (SEE SHEET 4)



E.O.P.
 FS ROAD 9710, M.P. 5.94 AT JCT. W/ F.S. ROAD 9710440.
 END CONTINUOUS AGGREGATE BASE.
 (SEE SHEET 4)

LEGEND

- US HWY
- STATE HWY
- COUNTY ROUTE
- ARTERIAL ROUTE
- COLLECTOR ROUTE
- LOCAL ROUTE
- STATE LAND
- SPECIFIED ROAD RECONSTRUCTION

DISTANCES FROM PROJECT

WATER SOURCE (End of 9702 Road)	14 MILES
TO BEND: (Knott Road Exit)	5 MILES
TO SUNRIVER: (Cottonwood Exit)	3 MILES
TO LA PINE: (Finley Butte Road)	19.5 MILES

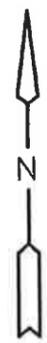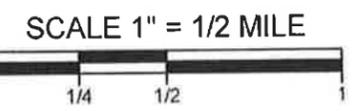

U.S. DEPARTMENT OF AGRICULTURE
 FOREST SERVICE
 R-6
 PACIFIC NORTHWEST REGION

DESCHUTES NATIONAL FOREST
 63095 Deschutes Market Road
 Bend, OR 97701
 Bend/Fort Rock Ranger District
 63095 Deschutes Market Road
 Bend, OR 97701

PROJECT
YODA TIMBER SALE ROAD RECONSTRUCTION
 SHEET TITLE
 VICINITY MAP

SHEET **2**
 OF **5**