


<u>TRAIL</u>	<u>STATION</u>	<u>ITEM NO.</u>	<u>QUAN</u>	<u>UNIT</u>	<u>DESCRIPTION OF WORK</u>	<u>REMARKS</u>
Scriver	0+00				Begin Trail Reconstruction	Project starts at the south abutment of Scriver Creek Trail Bridge adjacent to NFSR #693 at MP 2.9
		20402	0.26	Mile	Roadway Excavation, Compaction Method C, Finishing Method A	Maintain existing template
		32232C	225	CY	Haul and Place Pit Run, Maximum Size 4", Compaction Method B	Place pit run, 6 inch compacted in place depth, across entire roadbed
		32232C	20	CY	Haul and Place Pit Run, Maximum Size 4", Compaction Method B	Place pit run, 6 inch compacted in place depth, to armor ditch
	0+25	20426	1	Each	Construct Grade Dip	
	0+55	20426	1	Each	Construct Grade Dip	
	0+80	20426	1	Each	Construct Grade Dip	
	1+85	20426	1	Each	Construct Grade Dip	
	3+20					Existing stream crossing; harden ford with pit run aggregate, 6 inch compacted in place depth
		32232C			End Ditch Armor	
						Template change to outslope
	3+65	20426	1	Each	Construct Grade Dip	
	4+00	20426	1	Each	Construct Grade Dip	
	4+50					Existing turnout, left
	5+50	20426	1	Each	Construct Grade Dip	
	6+60	20426	1	Each	Construct Grade Dip	
	7+70	32232C			End Pit Run Aggregate on Road Surface	Traveled way; existing turnout, left
	9+60	20426	1	Each	Construct Grade Dip	
	10+60	20426	1	Each	Construct Grade Dip	
	11+70	20426	1	Each	Construct Grade Dip	
	13+25	65001	1	Each	Install Road Closure Device, Type Gate, Size 14'(Government Furnished)	Final location to be approved by the Engineer prior to installation; gate is located at Garden Valley Work Center
	13+80				End of Project	Forest Service Boundary; existing turnaround, left

U. S. Department of Agriculture
FOREST SERVICE
 Boise National Forest
 Engineering
 REGION 4



DESIGN	BY: D.Harris
DRAWING	CHECK: D.Woras
	BY: D.Harris
	CHECK: D.Woras
	DRAWING NUMBER:

Description of Work #693X Snow
 Trail, Stewardship Projects K-G.9#
 Pinney Slope

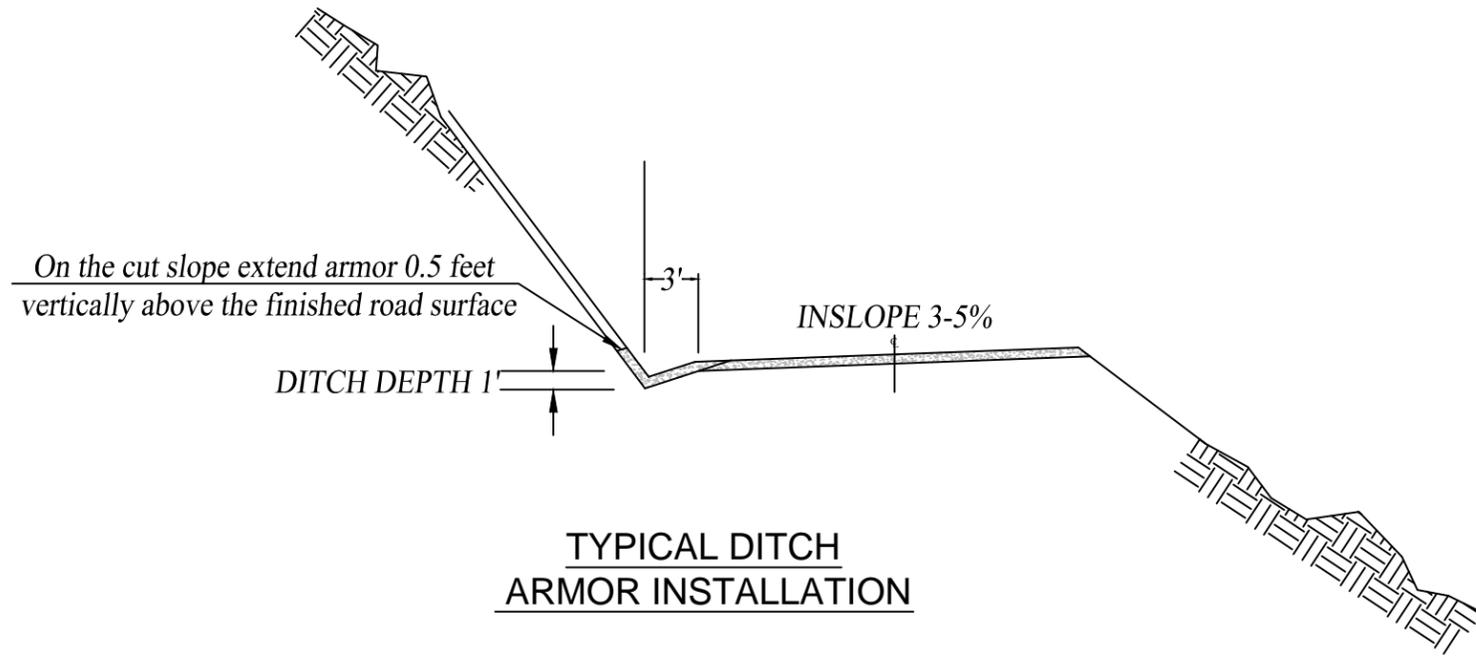

DESIGN	BY: D. Harris
DRAWING	CHECK: D. Woras
	BY: D. Harris
	CHECK: D. Woras
	DRAWING NUMBER:

*Typical Ditch
 Armor Installation*

Pinney Slope