
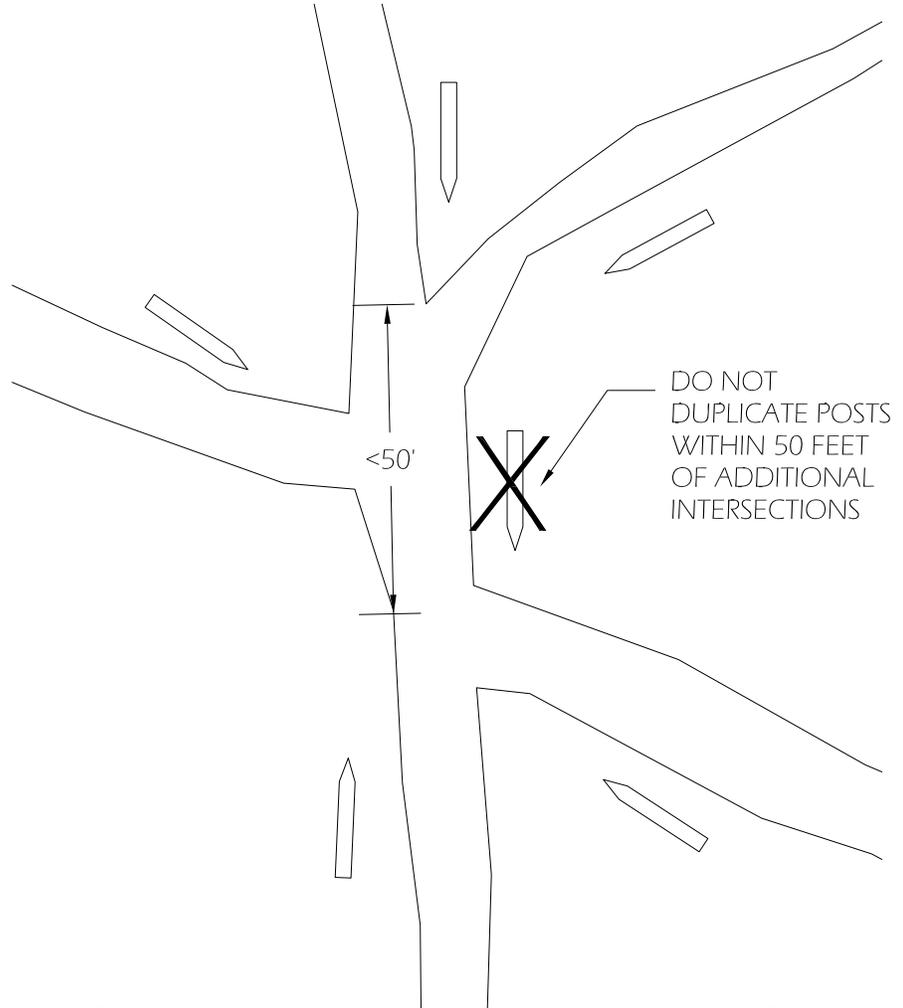


POST INSTALLATION TYPICAL

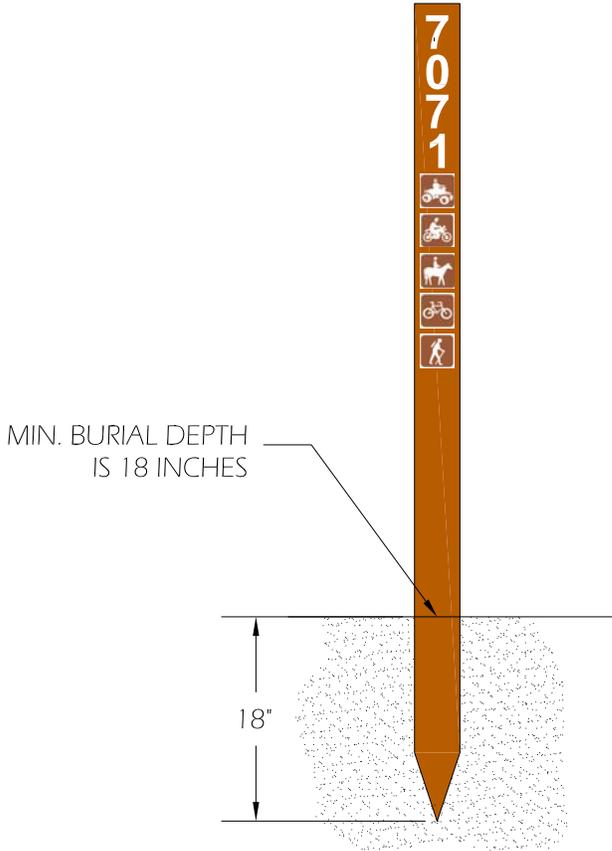


COMPLEX INTERSECTION

BURIAL DEPTH TYPICAL

NOTES:

Always place the posts on the right side of the trail outside of the travel way a minimum of 2 feet. Ensure that no site distance obstacles like trees or rocks block the view of the posts from the intersection.

Install posts with numbers facing the intersection as shown in the drawings. The point of the drawn post indicated the direction the numbers should face on each post.

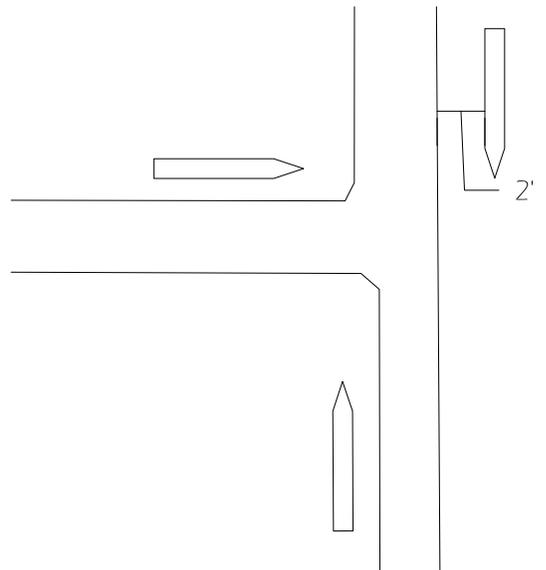

SIMPLE INTERSECTION



Beaverhead-Deerlodge National Forest

Drawn by: K. Ball 05/10/2014


Checked By: J. Dodge 05/11/2014

STICKER APPLICATION TYPICAL

USER ROUTE
DENOTATION "WP"

RETROREFLECTIVE
3" TRAIL NUMBER

RECREATIONAL
STICKERS UP
TO 6 PER POST

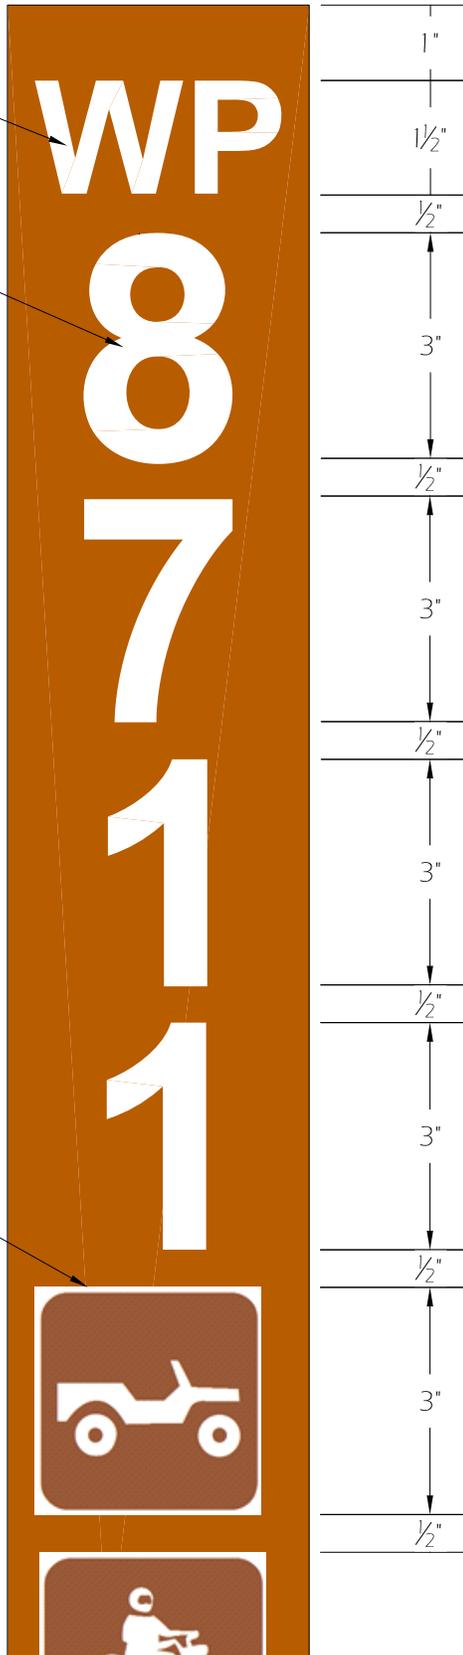

STICKER HIERARCHY

WHEN MULTIPLE STICKERS
APPLY, USE THE ABOVE STICKER
HIERARCHY.

SPACING GUIDE



Beaverhead-Deerlodge National Forest

Drawn by: *K. Ball 05/10/2014*

Checked By: *J. Dodge 05/11/2014*