

NOTES:

1. SCRAPE ANY LOOSE PAINT FROM THE TRIM AND SIDING. COLLECT SCRAPED PAINT AND DISPOSE OF IN AN APPROVED LANDFILL.
2. PUTTY MINOR HOLES IN EXISTING SIDING AND TRIM.
3. ALL TRIM, FACIA, DOORS, SCREEN DOORS AND SOFFIT SHALL BE ONE COLOR USING A DARKER EARTHTONE COLOR AS SELECTED FROM THE CONTRACTOR SUPPLIED COLOR PALETTE.
4. ALL SIDING, AND SKIRTING SHALL BE PAINTED ONE COLOR USING A LIGHTER EARTHTONE COLOR SELECTED FROM THE CONTRACTOR SUPPLIED PALETTE.
5. THE FOREST SERVICE WILL MOVE UNATTACHED OBJECTS AWAY FROM THE BUILDING. THE CONTRACTOR WILL BE RESPONSIBLE FOR REMOVAL/LOSSENING OF ALL ATTACHED OBJECTS (I.E. LIGHTS, HOSE SATELLITE DISH, ETC.) PRIOR TO PAINTING TO ENSURE COMPLETE COVERAGE.




SOUTHWEST ELEVATION




NORTHEAST ELEVATION




PLAN VIEW

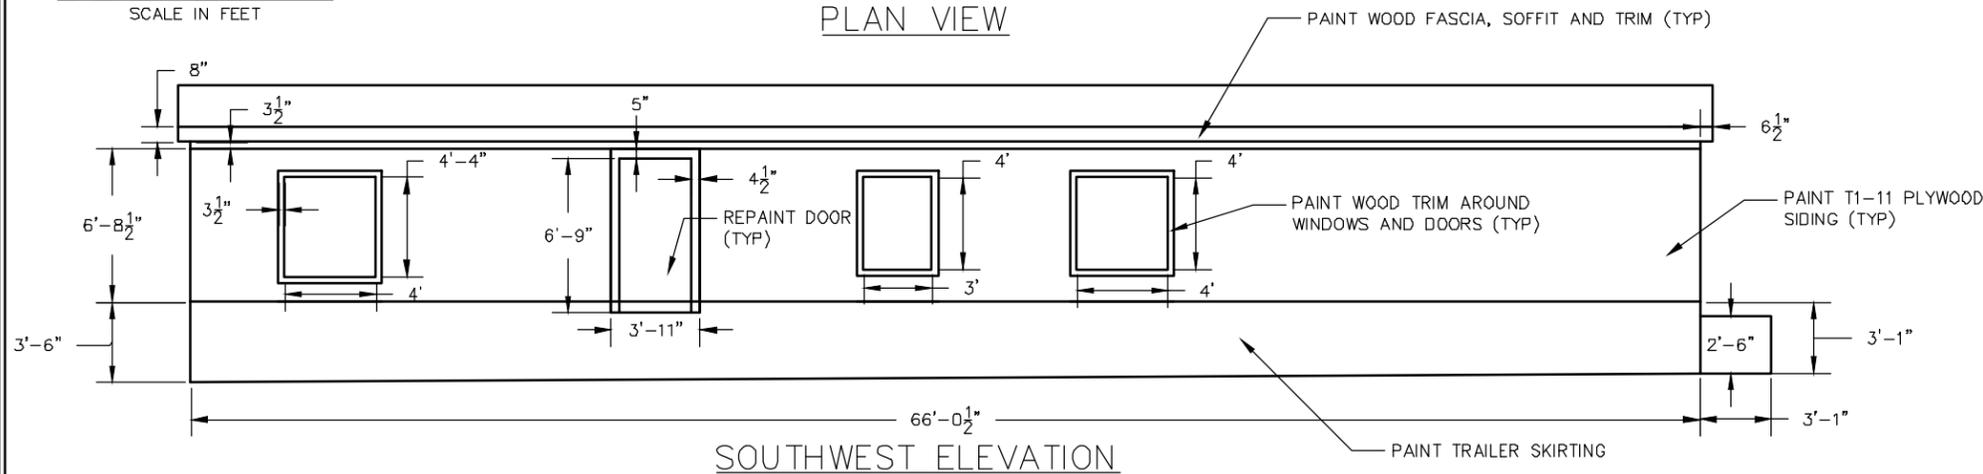


SOUTHWEST ELEVATION

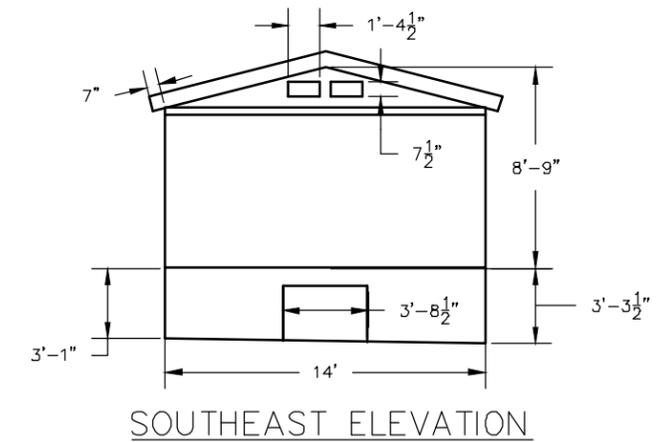

SOUTHEAST ELEVATION

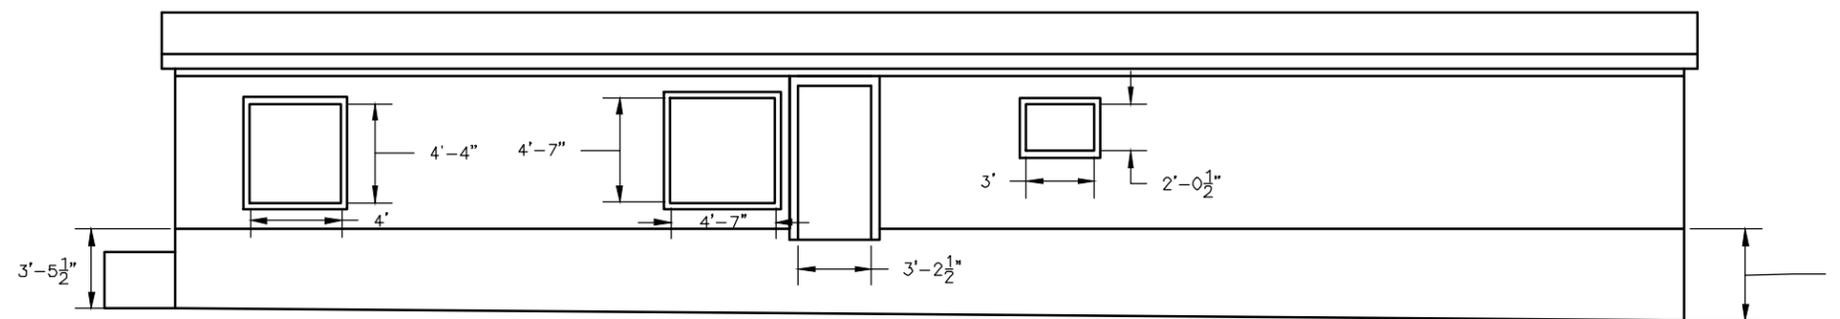

NORTHEAST ELEVATION

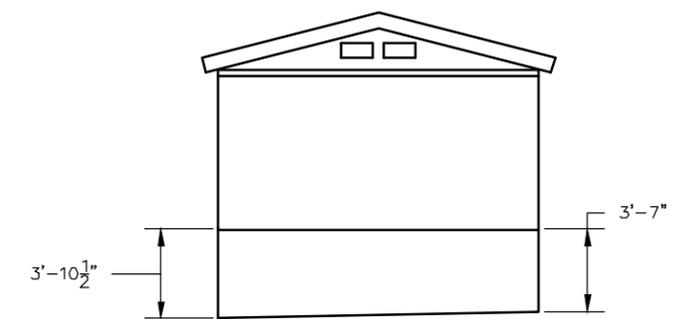

NORTHWEST ELEVATION

NOTES:


1. PICTURES SHOWN HAVE SOME OF THE TRAILER SKIRTING MISSING AND PORTIONS OF THE SIDING IN DISREPAIR. THE FOREST SERVICE WILL HAVE ALL OF THE SKIRTING INSTALLED AND PORTIONS OF THE SIDING REPAIRED/REPLACED PRIOR TO THE START OF CONTRACT. THE CONTRACTOR WILL ONLY BE REQUIRED TO DO MINOR PUTTY/REPAIR TO PREPARE FOR PAINT.
2. SCRAPE ANY LOOSE PAINT FROM THE TRIM AND SIDING. COLLECT SCRAPED PAINT AND DISPOSE OF IN AN APPROVED LANDFILL.
3. ALL TRIM, FACIA, DOORS, SCREEN DOORS AND SOFFIT SHALL BE ONE COLOR USING A DARKER EARTHTONE COLOR AS SELECTED FROM THE CONTRACTOR SUPPLIED COLOR PALETTE.
4. ALL SIDING AND SKIRTING SHALL BE PAINTED ONE COLOR USING A LIGHTER EARTHTONE COLOR SELECTED FROM THE CONTRACTOR SUPPLIED PALETTE.
5. THE FOREST SERVICE WILL MOVE UNATTACHED OBJECTS AWAY FROM THE BUILDING. THE CONTRACTOR WILL BE RESPONSIBLE FOR REMOVAL/LOSSENING OF ALL ATTACHED OBJECTS (I.E. LIGHTS, HOSE SATELLITE DISH, ETC.) PRIOR TO PAINTING TO ENSURE COMPLETE COVERAGE.




NORTHEAST ELEVATION




SOUTHWEST ELEVATION

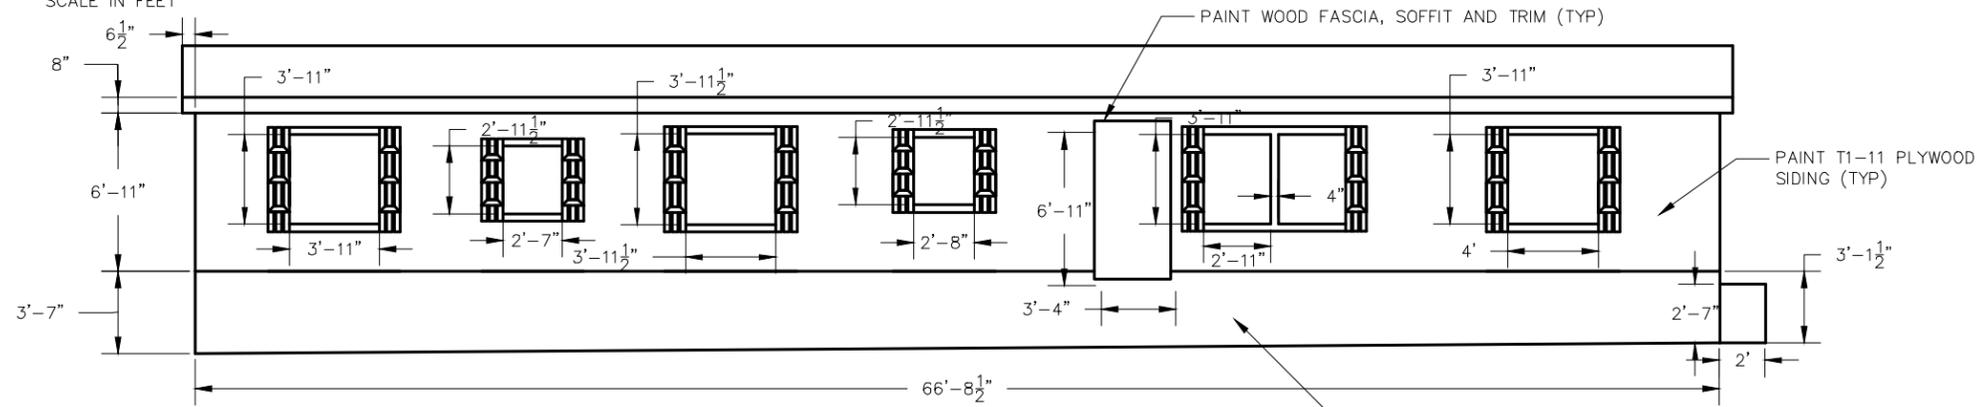



SOUTHWEST ELEVATION

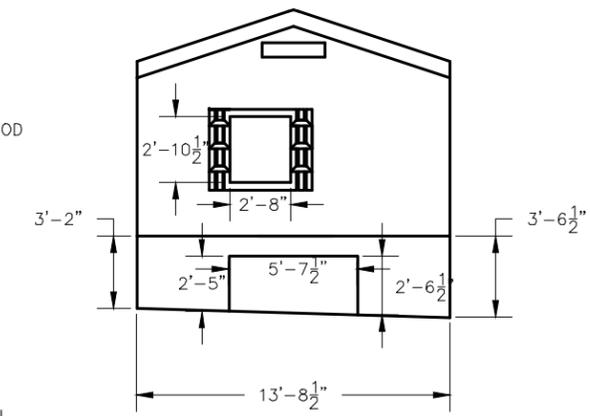

SOUTHEAST ELEVATION

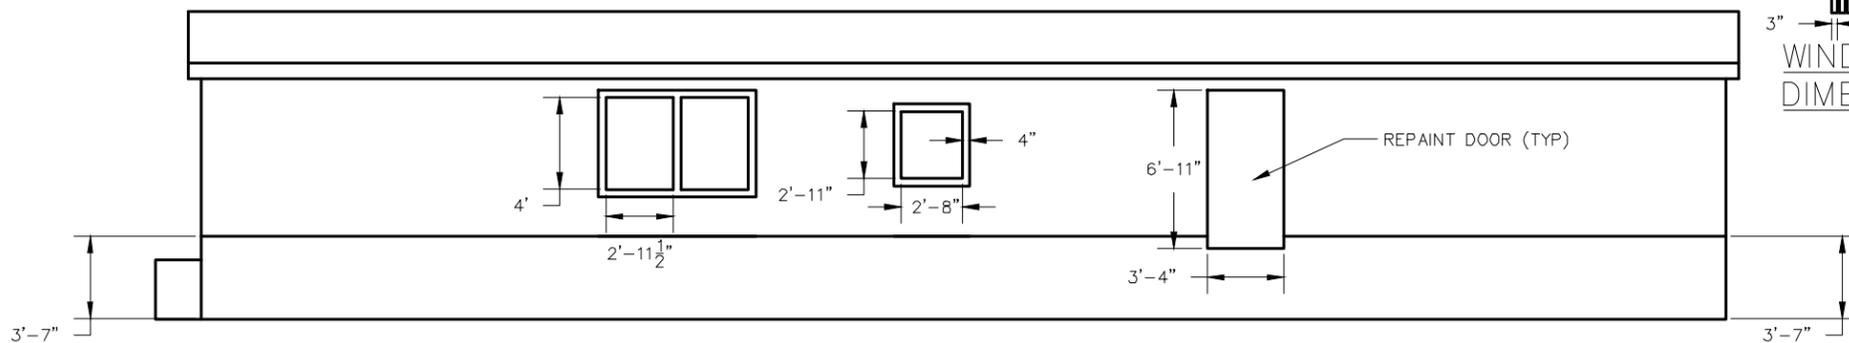

NORTHEAST ELEVATION

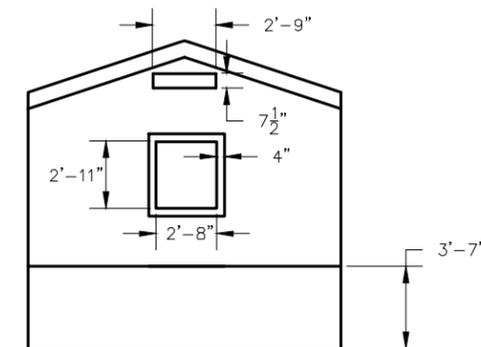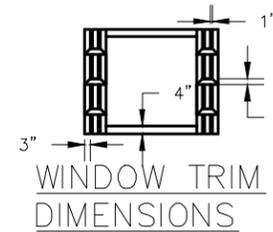

NORTHWEST ELEVATION