



3/10/2013 8:21:59 AM

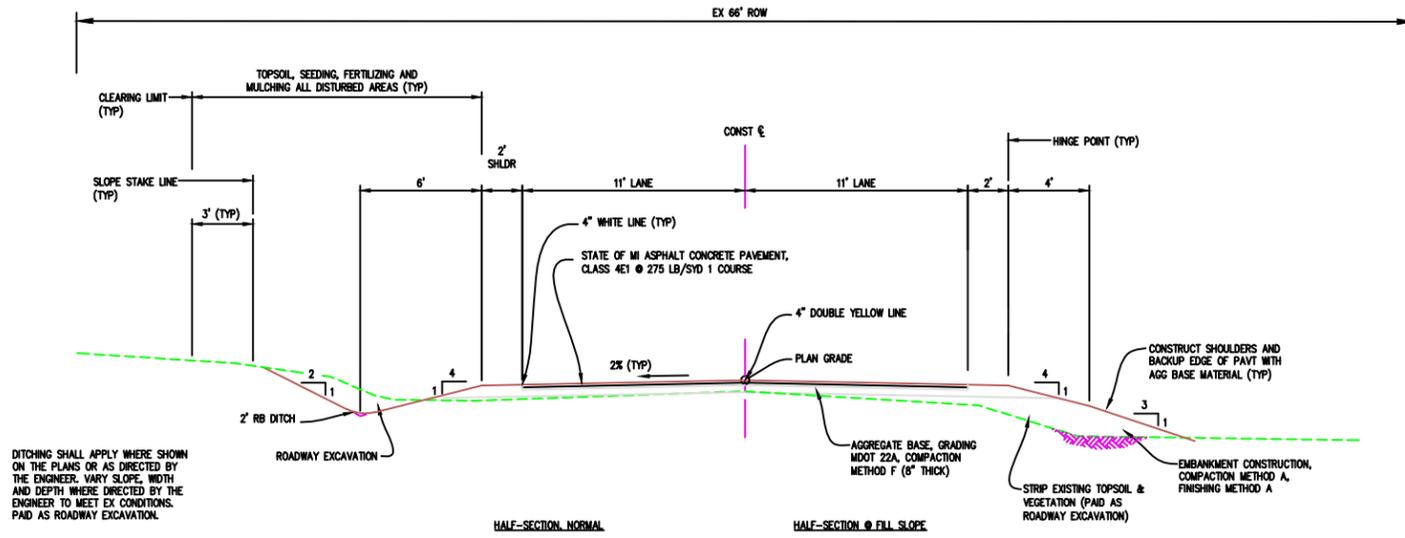

TYPICAL ROAD SECTION
NOT TO SCALE APPLIES: POE TO POB

| ASPHALT CONCRETE PAVEMENT APPLICATION ESTIMATE | | | | |
|--|----------|--------------|-------------------|-------------|
| COURSE | ITEM | RATE: LB/SYD | PERFORMANCE GRADE | REMARKS |
| T | HMA, 4E1 | 275 | 5B-28 | (ANM = 220) |

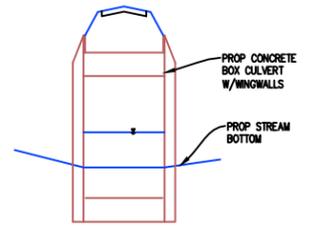

STREAM PROFILE
0 40' 80'

NDG Northwest Design Group
CONSULTING ENGINEERS

 U.S. DEPARTMENT OF AGRICULTURE
FOREST SERVICE
EASTERN REGION (R9)

FOREST:
HIAWATHA NATIONAL FOREST
ST. IGNACE/SAULT STE. MARIE
RANGER DISTRICT

DESIGN: NWL
DRAWN: MAS
CHECKED: LCP
DATE: 03.12.13

SHEET TITLE:
TYPICAL SECTIONS & DETAILS
FR 3132 OVER SWEIGER CREEK

SUB SHEET:
C-101

PROJECT NO.:
44N4W18-001
SHEET 3 OF 10