


T. 12 S.
R. 6 E.

4

3 2

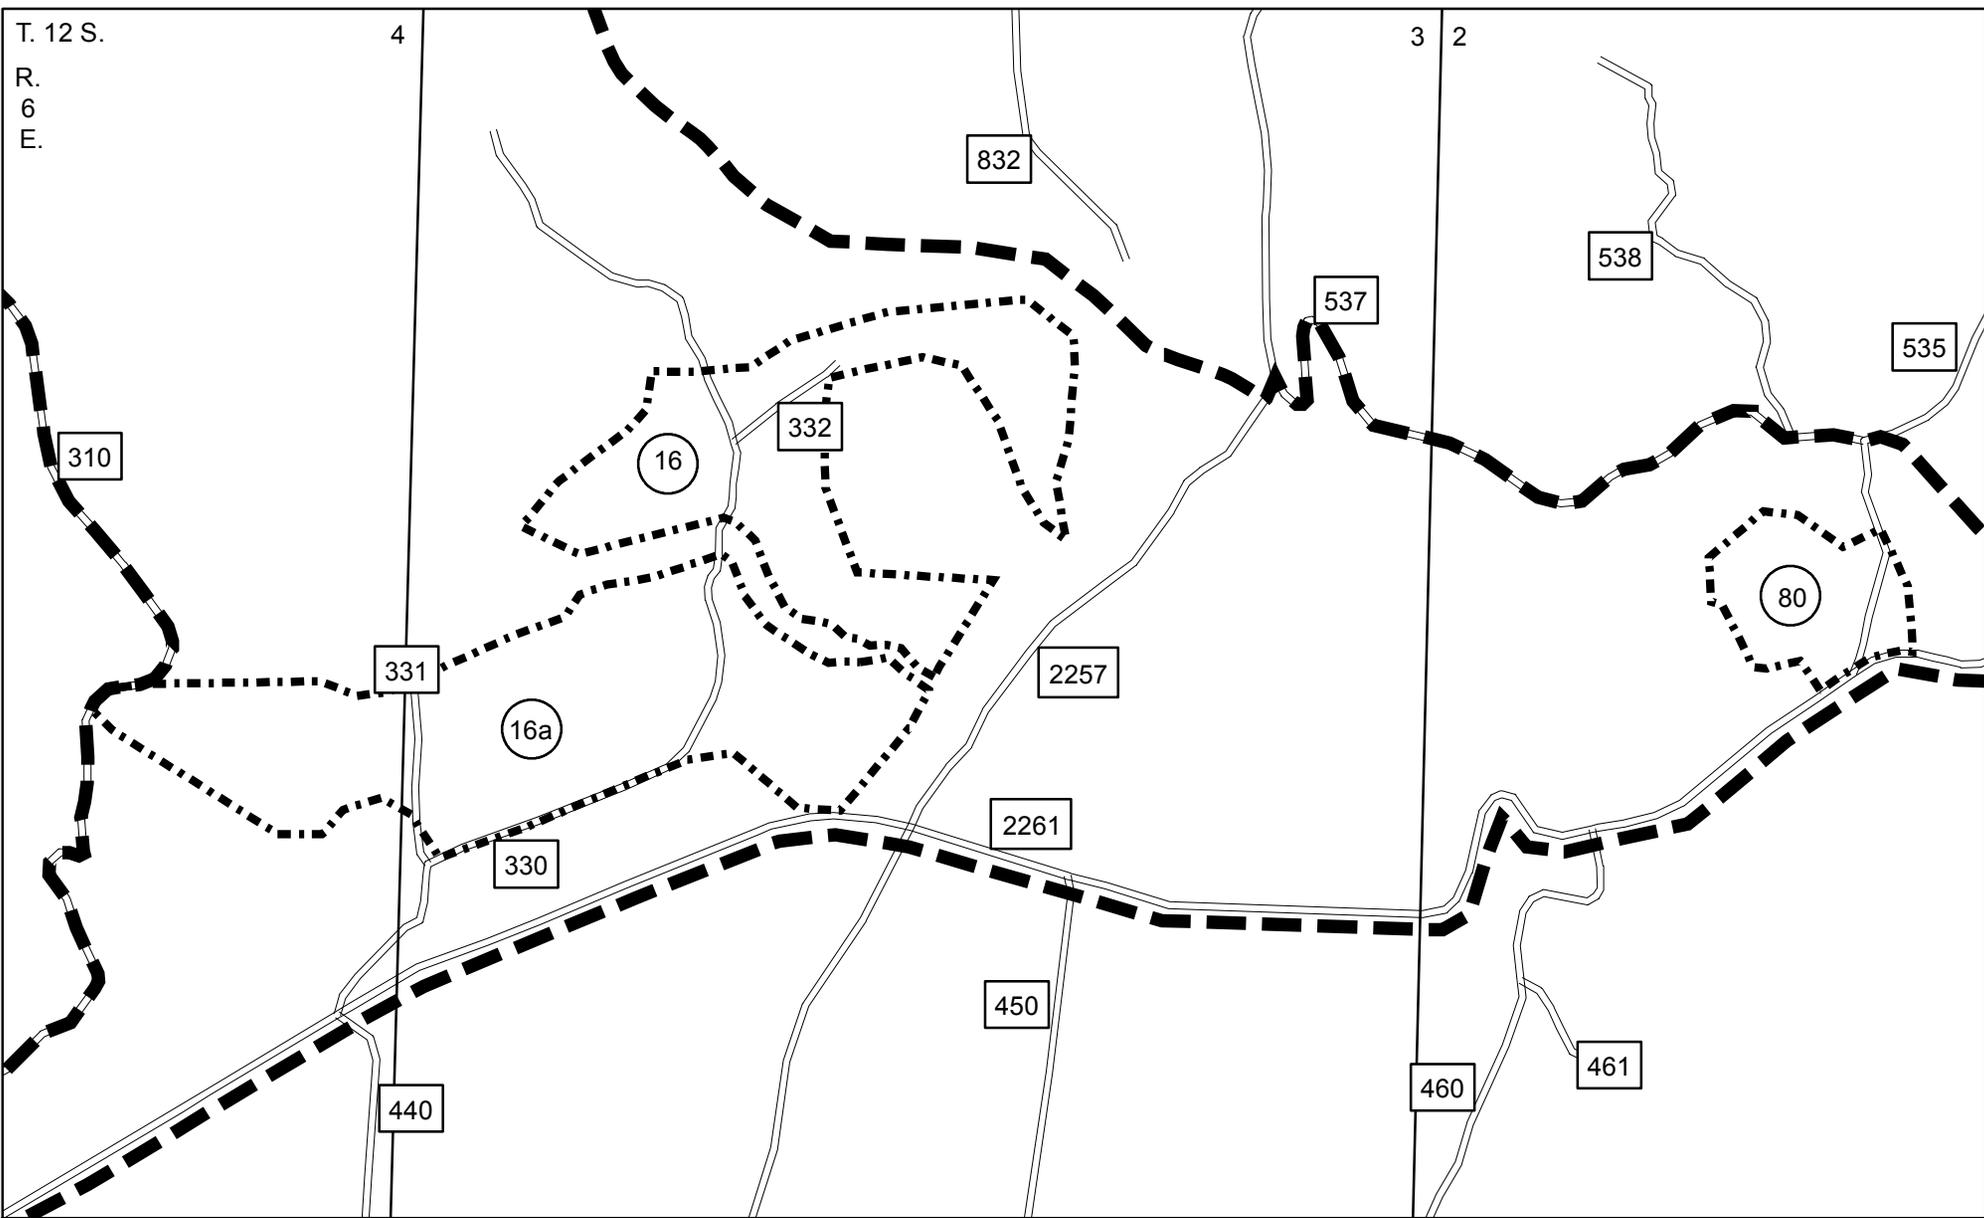

Pioneer Commercial Firewood

Sheet 1

Pioneer Commercial Firewood

Vicinity Map 1 of 1

Detroit Ranger District / Santiam River Zone


Willamette National Forest



1 inch = 990 feet



RM 07/20/2015

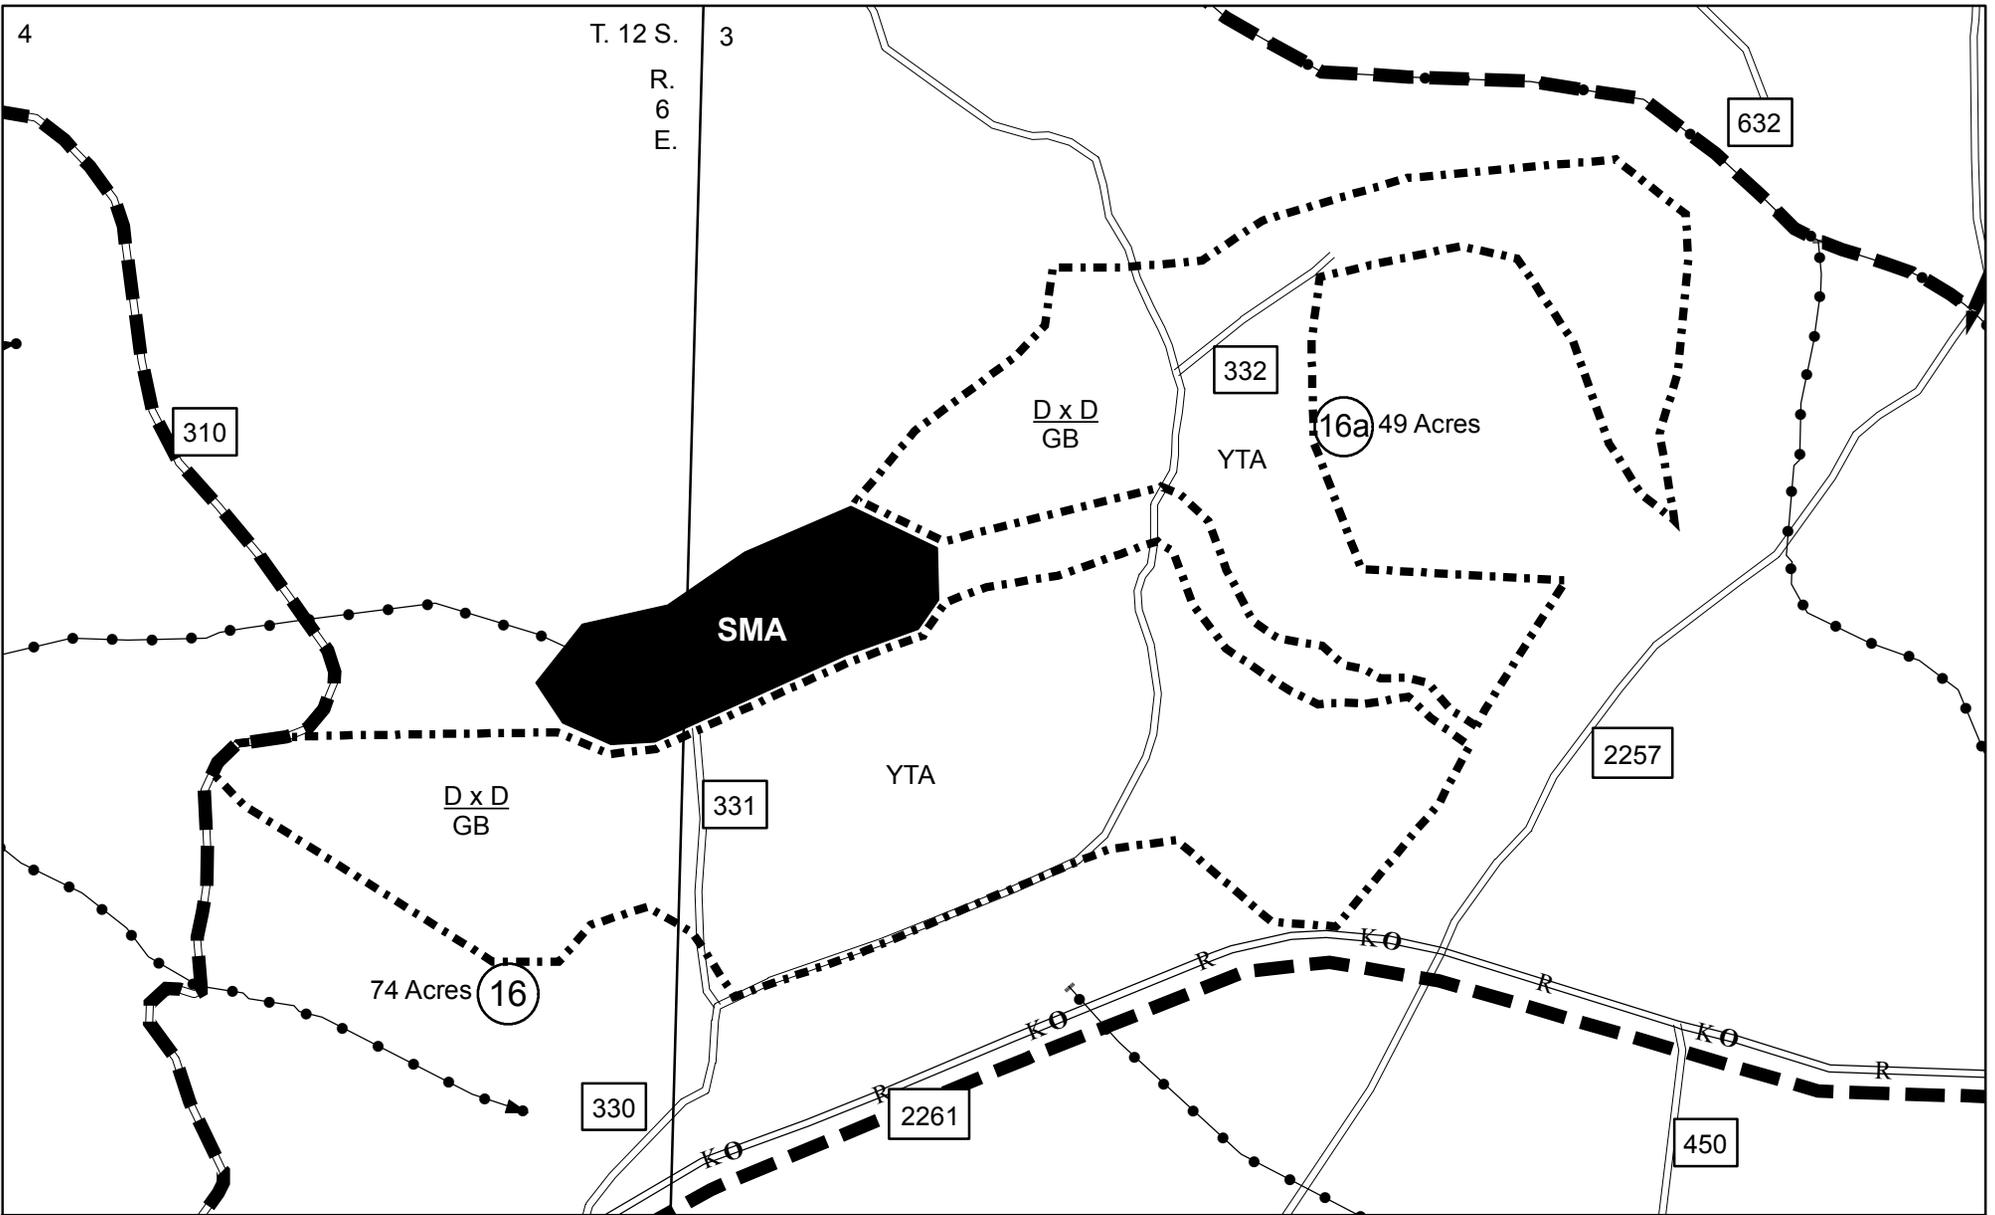

Pioneer Commercial Firewood

Sheet 2

Pioneer Commercial Firewood
 Sale Area and Slash Disposal Map 1 of 2
 Detroit Ranger District / Santiam River Zone
 Willamette National Forest



1 inch = 660 feet



RM 07/20/2015

T. 12 S.
R. 6 E.

2

537

538

535

345

80 49 Acres

D x D
GB

YTA

535


536

2261

Pioneer Commercial Firewood

Sheet 3

Pioneer Commercial Firewood
Sale Area and Slash Disposal Map 2 of 2
Detroit Ranger District / Santiam River Zone
Willamette National Forest

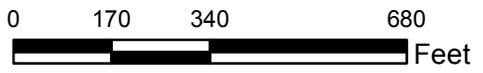

1 inch = 330 feet



RM 07/20/2015

Legend




Sale Area Boundary, B1.1



Boundary Subdivision, B1.1



Subdivision, B1.1

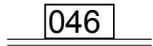

Existing Transportation System Road and Number, B5.12, C5.12#



Hauling Restricted, B5.2, C5.12#



Keep Road Open, Protect Improvements, B6.22



Stream, B6.5, C6.41#



Area to Protect, C6.24#, C6.41#

DxD Designate by Description, C2.35# (Option 1)

GB Ground Based Yarding Specified C6.42#

YTA Yard Tops Attached, C6.42#

Directional Felling is Required in all Subdivisions, B6.41, C6.41#

All Roads are Designated Keep Open and Protect Improvements, B6.22

All Temporary, Skyline, Forwarder, and Skid Roads will be Agreed to prior to use by the Forest Service, C5.1#, C6.42#

All Temporary Roads as Directed by the Forest Service will be Waterbarred, Scarified, Grass Seeded, and Closed at end of Operating Season, B6.63, C6.6#, C5.1# (Option 1)

Purchaser Shall Treat Landings and Temporary Roads in Accordance with Erosion Control and Soil Treatment by Purchaser, C6.6# and Temp Road and Landing Construction, C5.1# (Option 1)

Purchaser Shall Yard Tops Attached as Prescribed, C6.74#, C6.42#

Primary skidtrails, temporary roads, and landings used by purchaser in all subdivisions shall be sub-soiled to a minimum depth of 18-20 inches, C6.6#

Secondary skidtrails used by purchaser in all subdivisions shall be scarified to a minimum depth of 3-6 inches, C6.6#