


FIGURE 2-2
ALTERNATIVE 2 - PROPOSED ACTION
CONCEPT DESIGN

WILLIAM KENT BMP RETROFIT AND ADMINISTRATIVE SITE REDEVELOPMENT
PRELIMINARY ENVIRONMENTAL ASSESSMENT

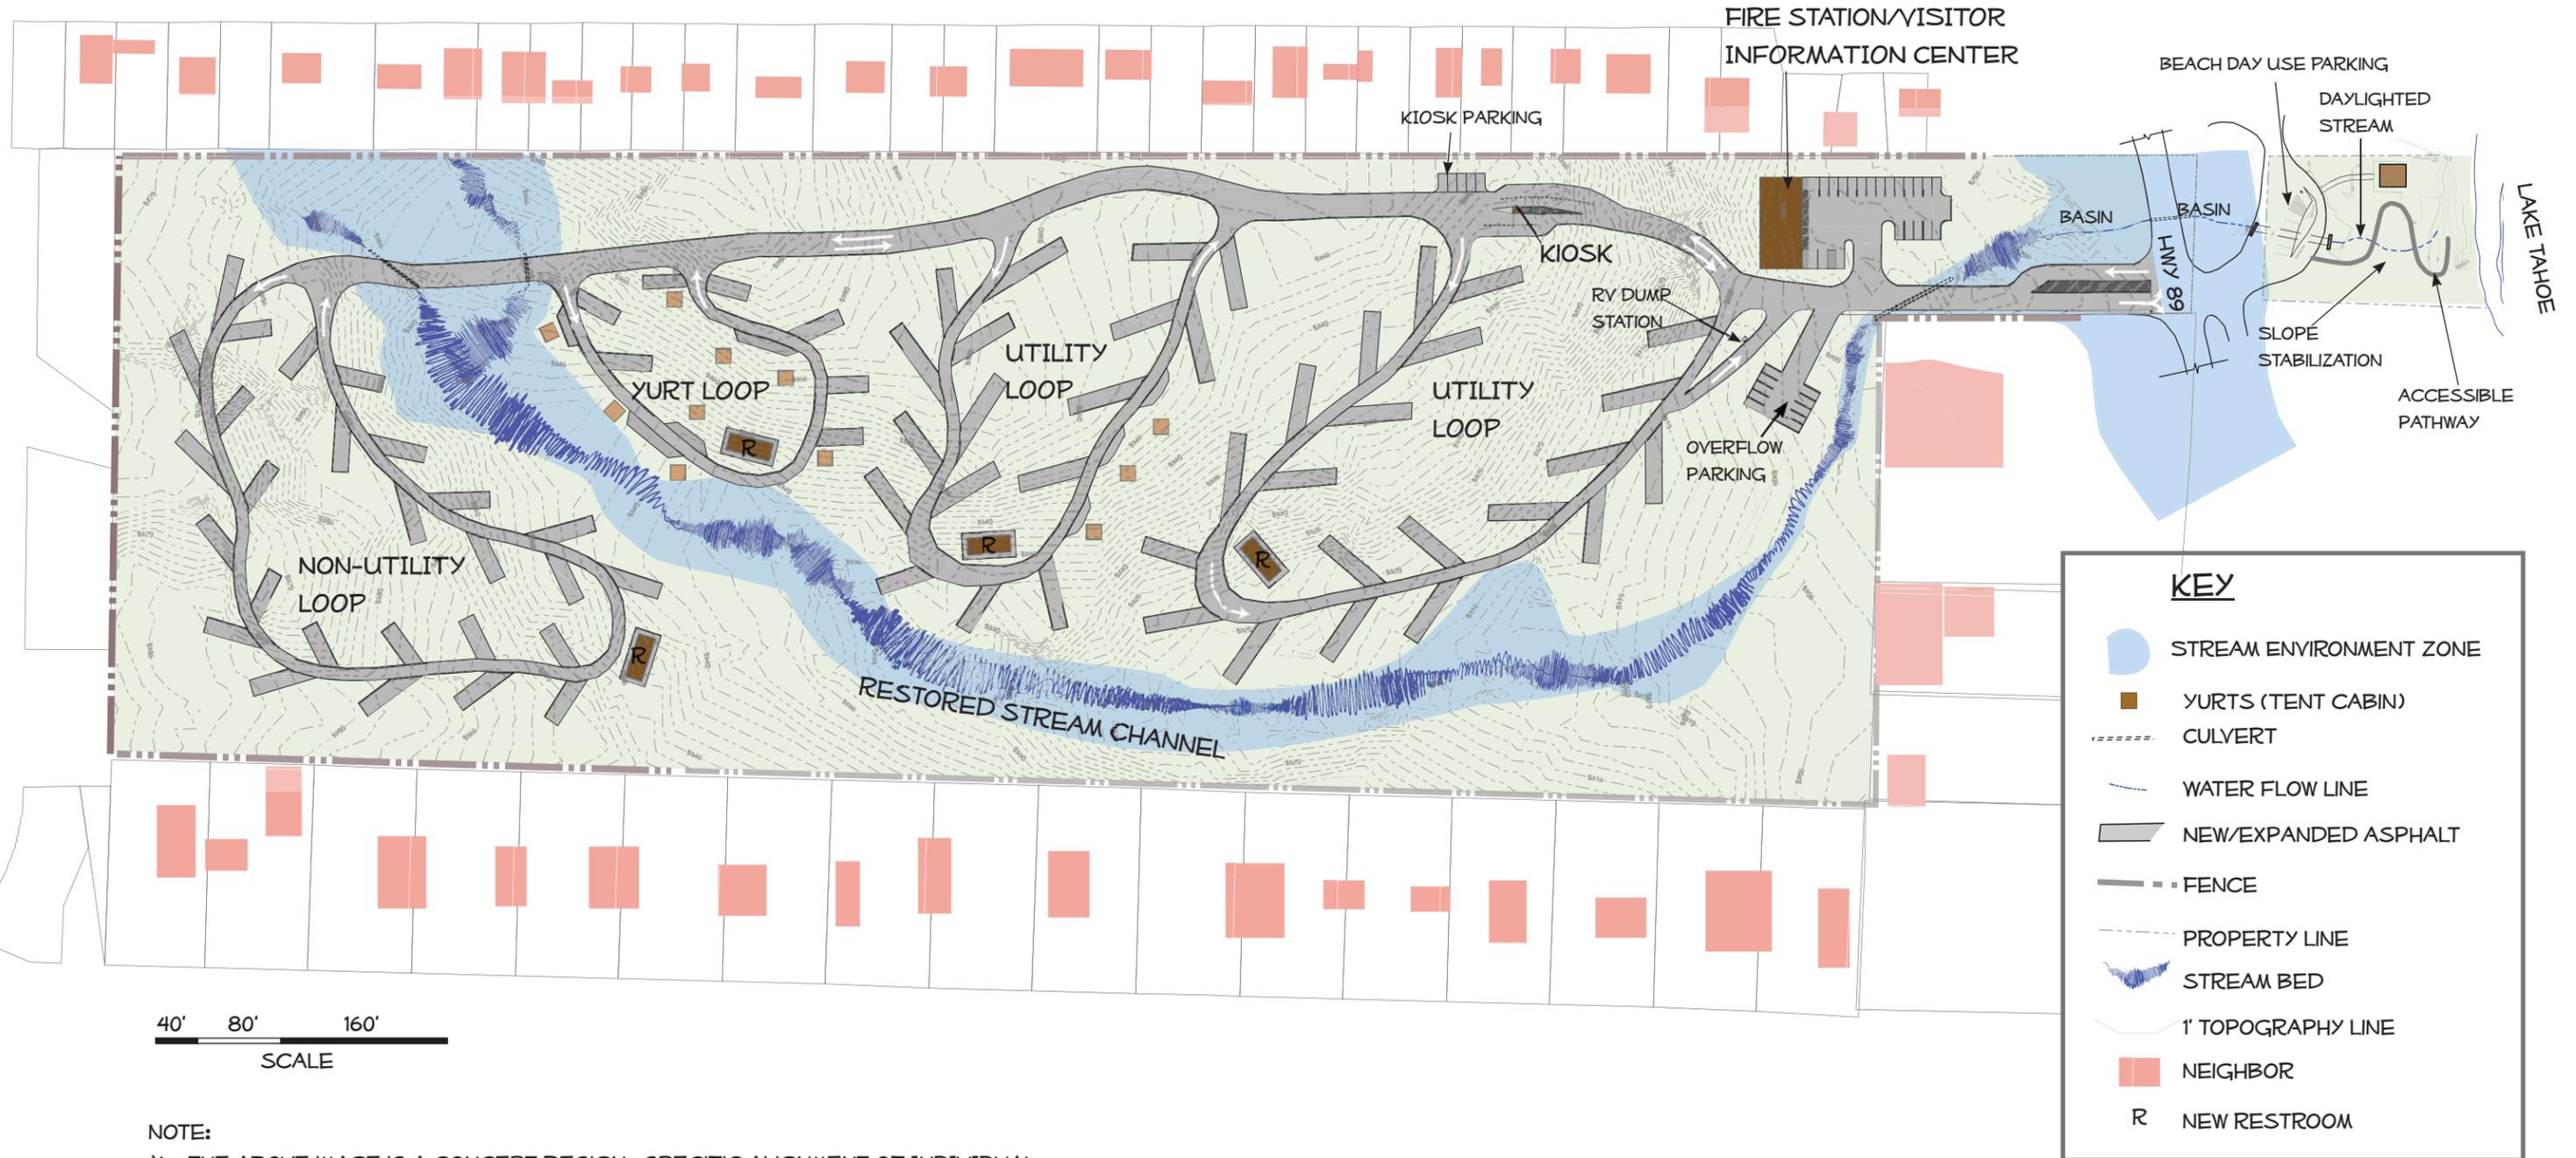

NOTE:

- * THE ABOVE IMAGE IS A CONCEPT DESIGN. SPECIFIC ALIGNMENT OF INDIVIDUAL SITE ELEMENTS MAY CHANGE BASED UPON SITE RESTRICTIONS AND TO MEET DESIRED GRADING REQUIREMENTS FOR ACCESSIBILITY.
- * INDIVIDUAL BMP'S SUCH AS INFILTRATION BASINS AND SLOPE STABILIZATION ARE NOT SHOWN IN THIS ILLUSTRATION.