



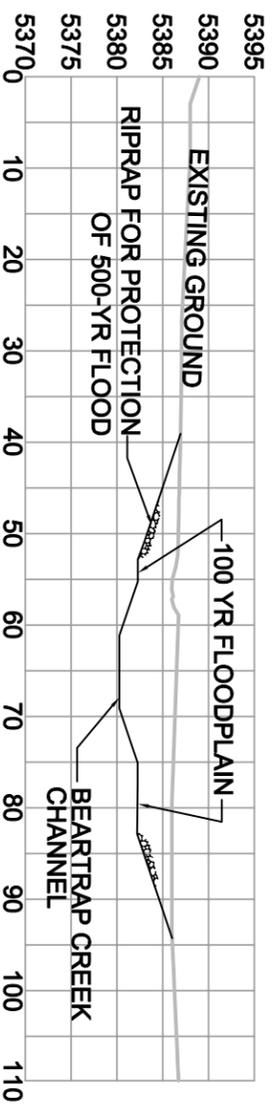

SCALE

0 (In Feet) 200

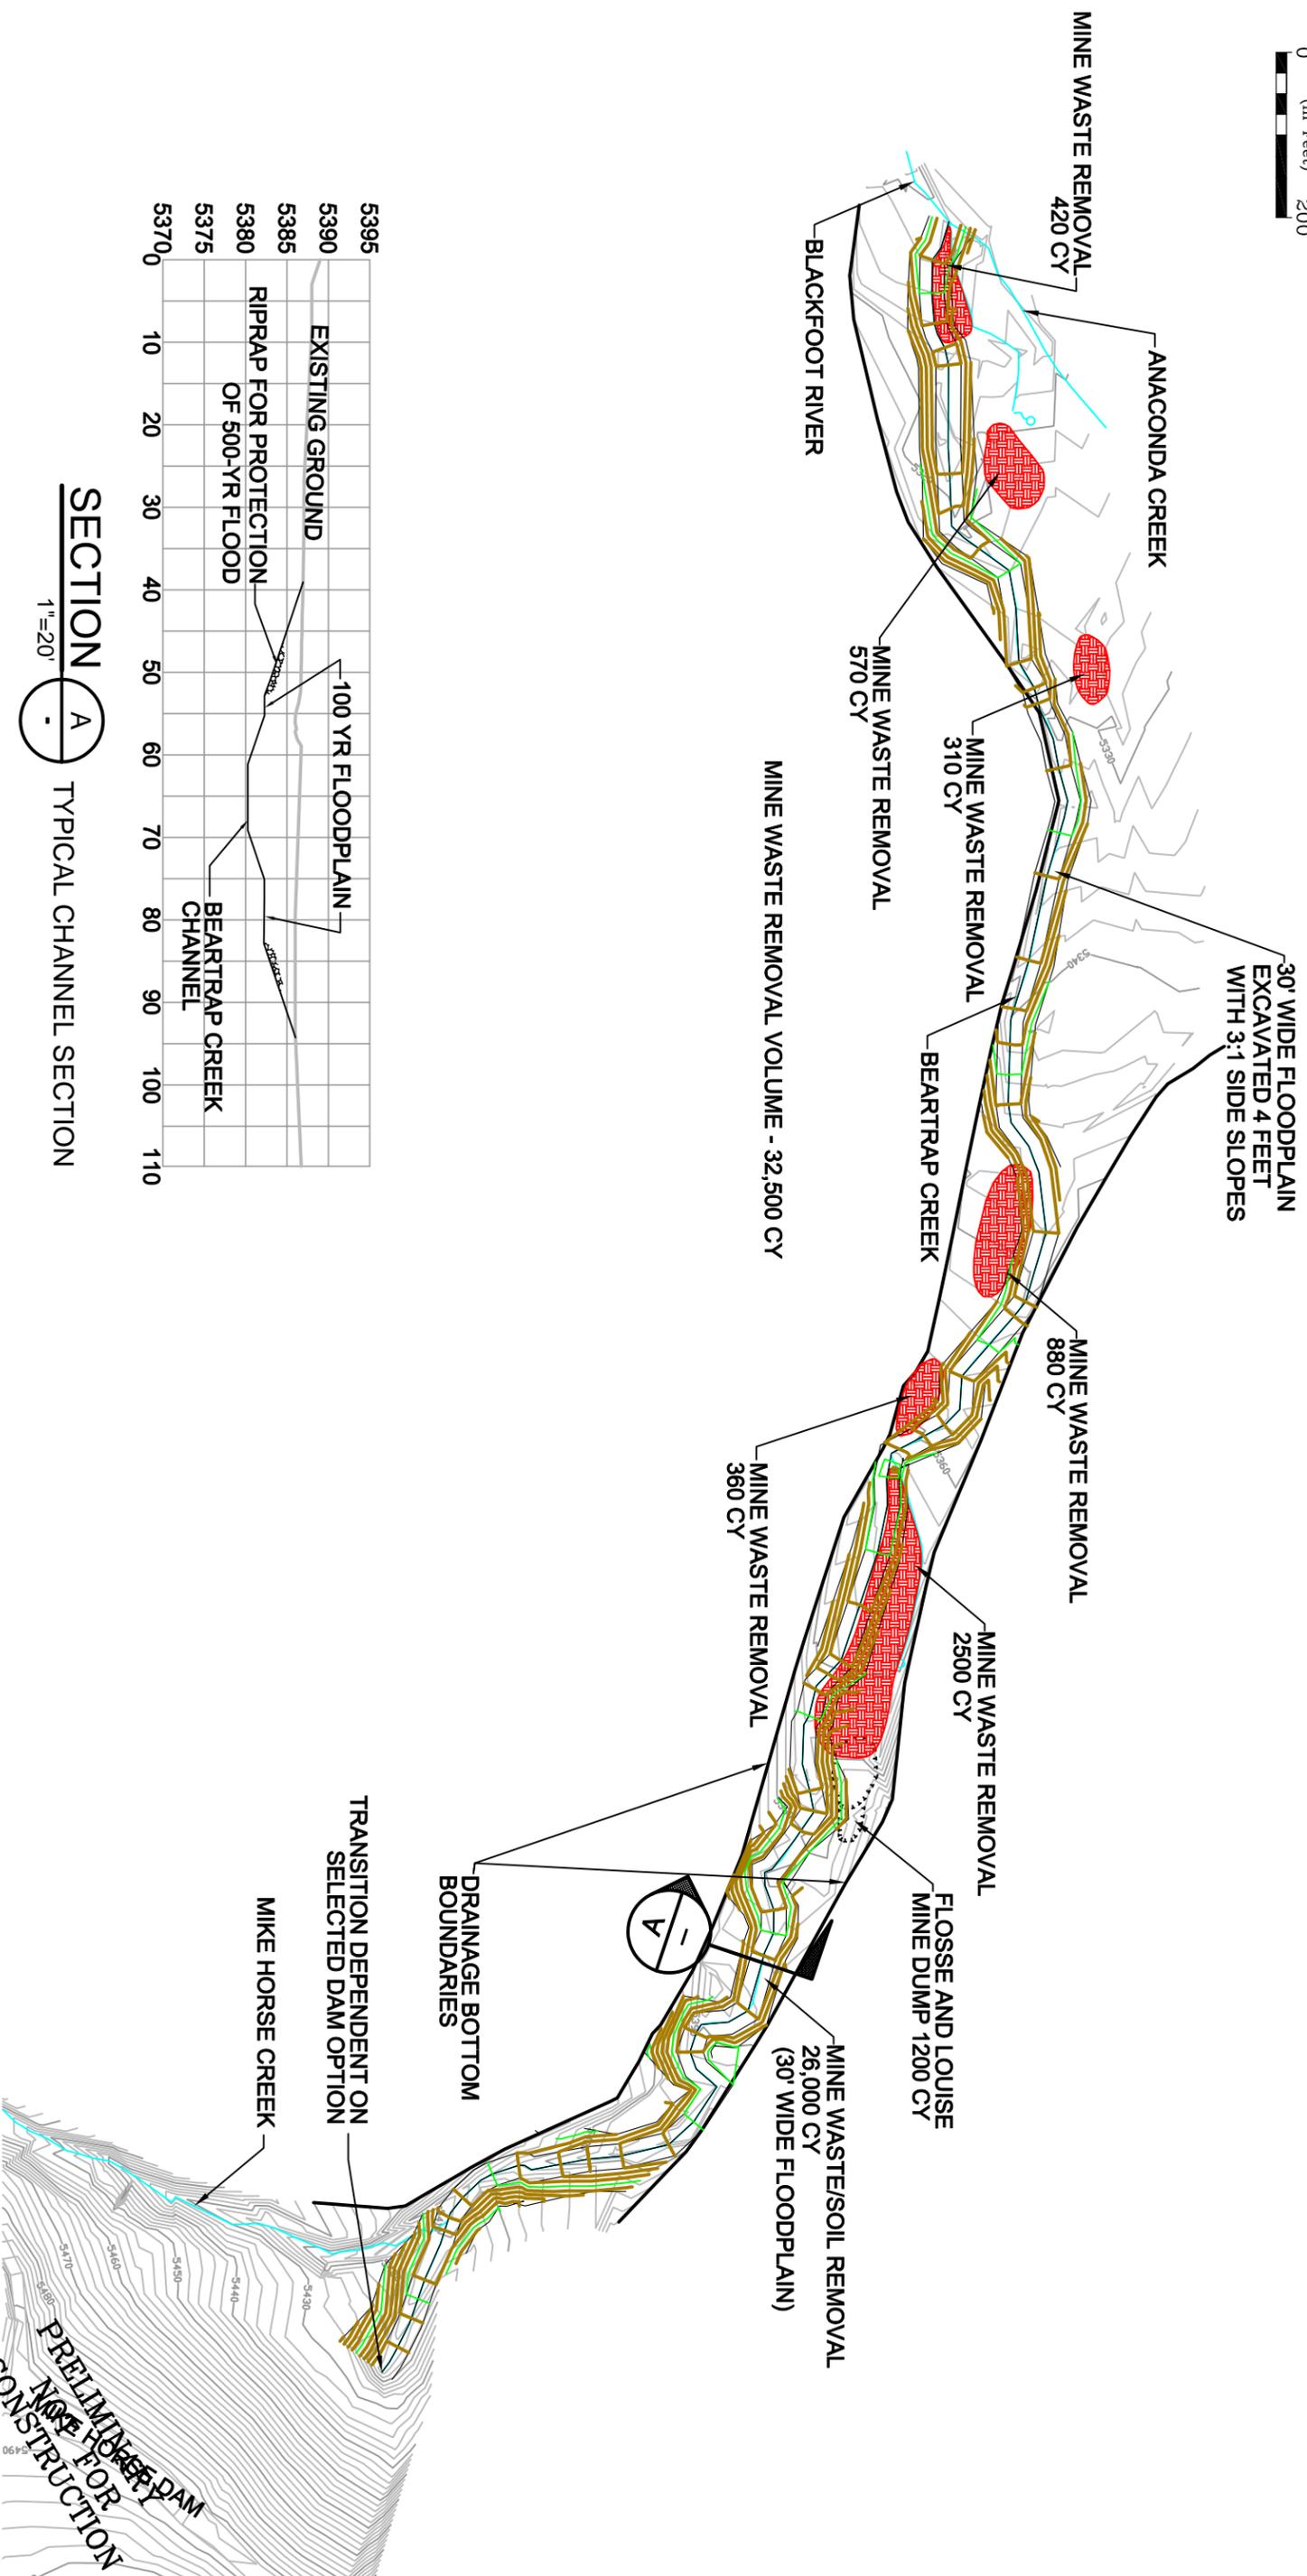

SECTION A - TYPICAL CHANNEL SECTION
1" = 20'

ENGINEERING EVALUATION/COST ANALYSIS FOR THE UPPER BLACKFOOT MINING COMPLEX LEWIS & CLARK COUNTY, MONTANA

BEARTRAP CREEK - OPTION 4 REMOVAL OF CONCENTRATED TAILINGS; REMOVE INTERMIXED TAILINGS WITHIN STREAM CORRIDOR

FIGURE 7