




**SECTION "A-A"**

**SECTION "B-B"**


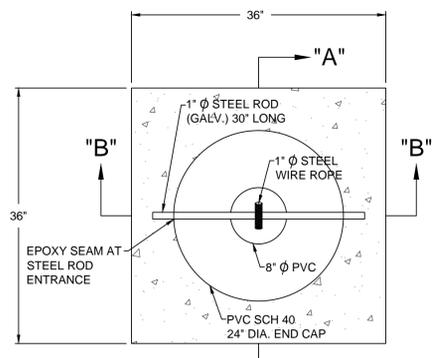


**PLAN VIEW**


**REACTION BLOCK WIRE ROPE (STEEL) CONNECTION DETAILS - SITE #1 & #2**

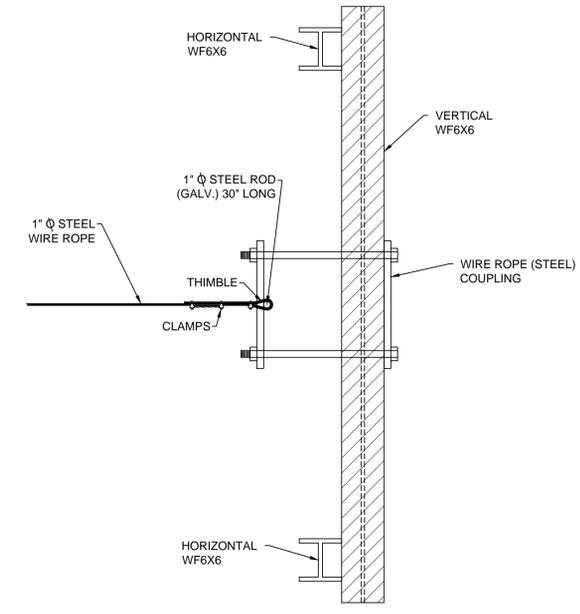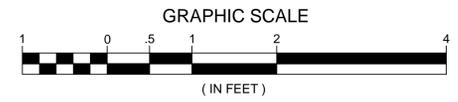

**SECTION VIEW FOR WIRE ROPE (STEEL) COUPLING TO VERTICAL WF6X6 DETAILS - SITE #1 & #2**

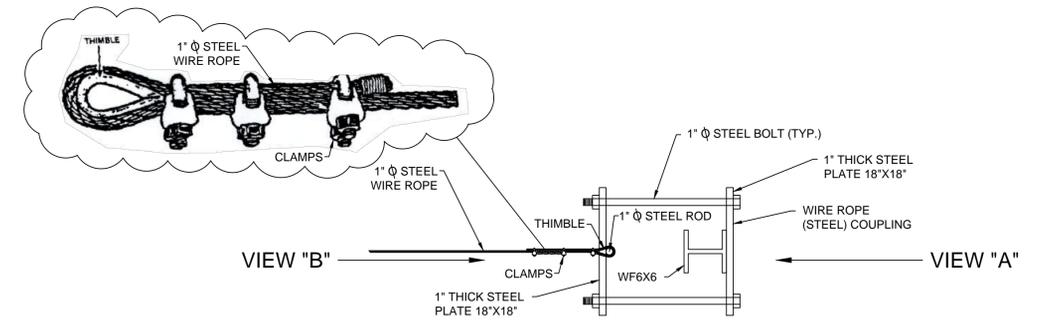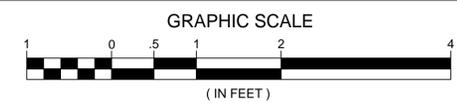


**PLAN VIEW**

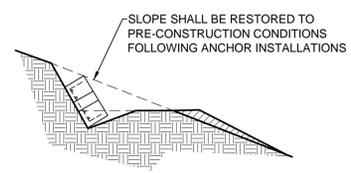



**TYPICAL REACTION BLOCK EXCAVATION SECTION**

SCALE: NOT TO SCALE

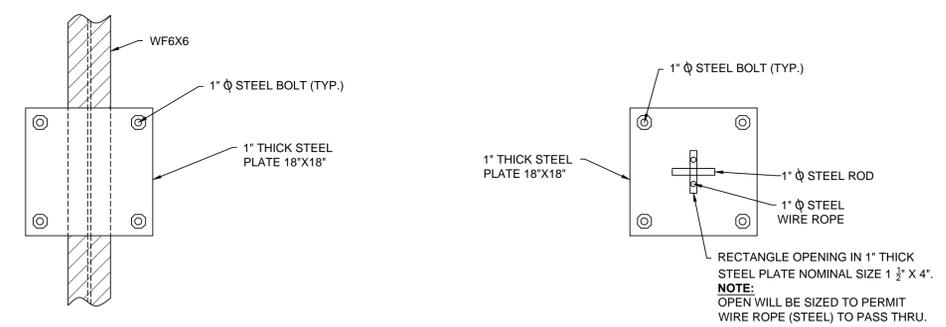


**VIEW "A"**

**VIEW "B"**

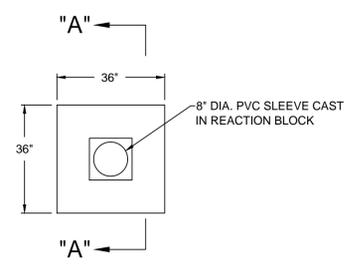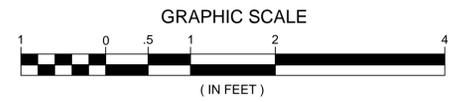

**REACTION BLOCK DETAIL**

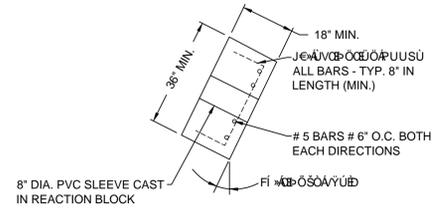

**REACTION BLOCK DETAIL - SECTION "A-A"**

No.	Revision/Issue	Date
U.S. DEPARTMENT OF AGRICULTURE FOREST SERVICE  <b>Region 9</b> EASTERN REGION		
Project Name		
<b>FS-132</b> <b>PINE CREEK ROAD</b> <b>LANDSLIDE REPAIR</b> IRONTON RANGER DISTRICT		
Drawing Title		
<b>DETAILS - SITE #1 &amp; 2</b>		
Drawn	DWS	Project
Design:	TCW	Drawing No.
Checked:	TCW	
CAD File No.	Pine_Creek_Road_Plan.dwg	
Date	APRIL 25, 2012	
Scale	PLOT ARCH SIZE "D"	Sheet 15 of 18