



U.S. DEPARTMENT OF AGRICULTURE - FOREST SERVICE - REGION ONE
 LEWIS AND CLARK NATIONAL FOREST JUDITH RANGER DISTRICT

CONSTRUCTION PLANS FOR
MIDDLE FORK JUDITH FORD REPAIR

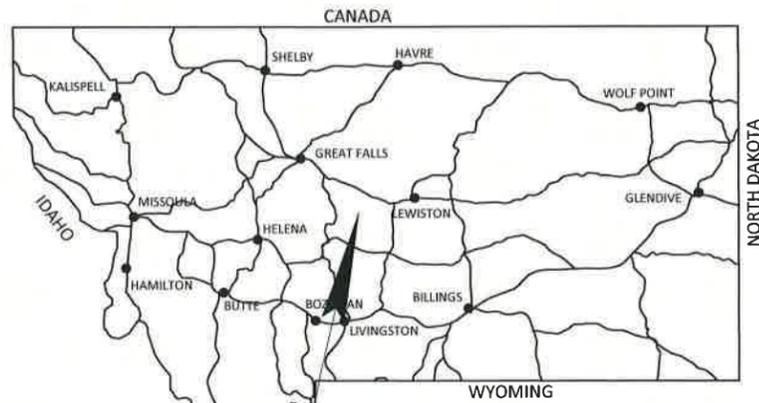

LOCATION MAP
 NOT TO SCALE

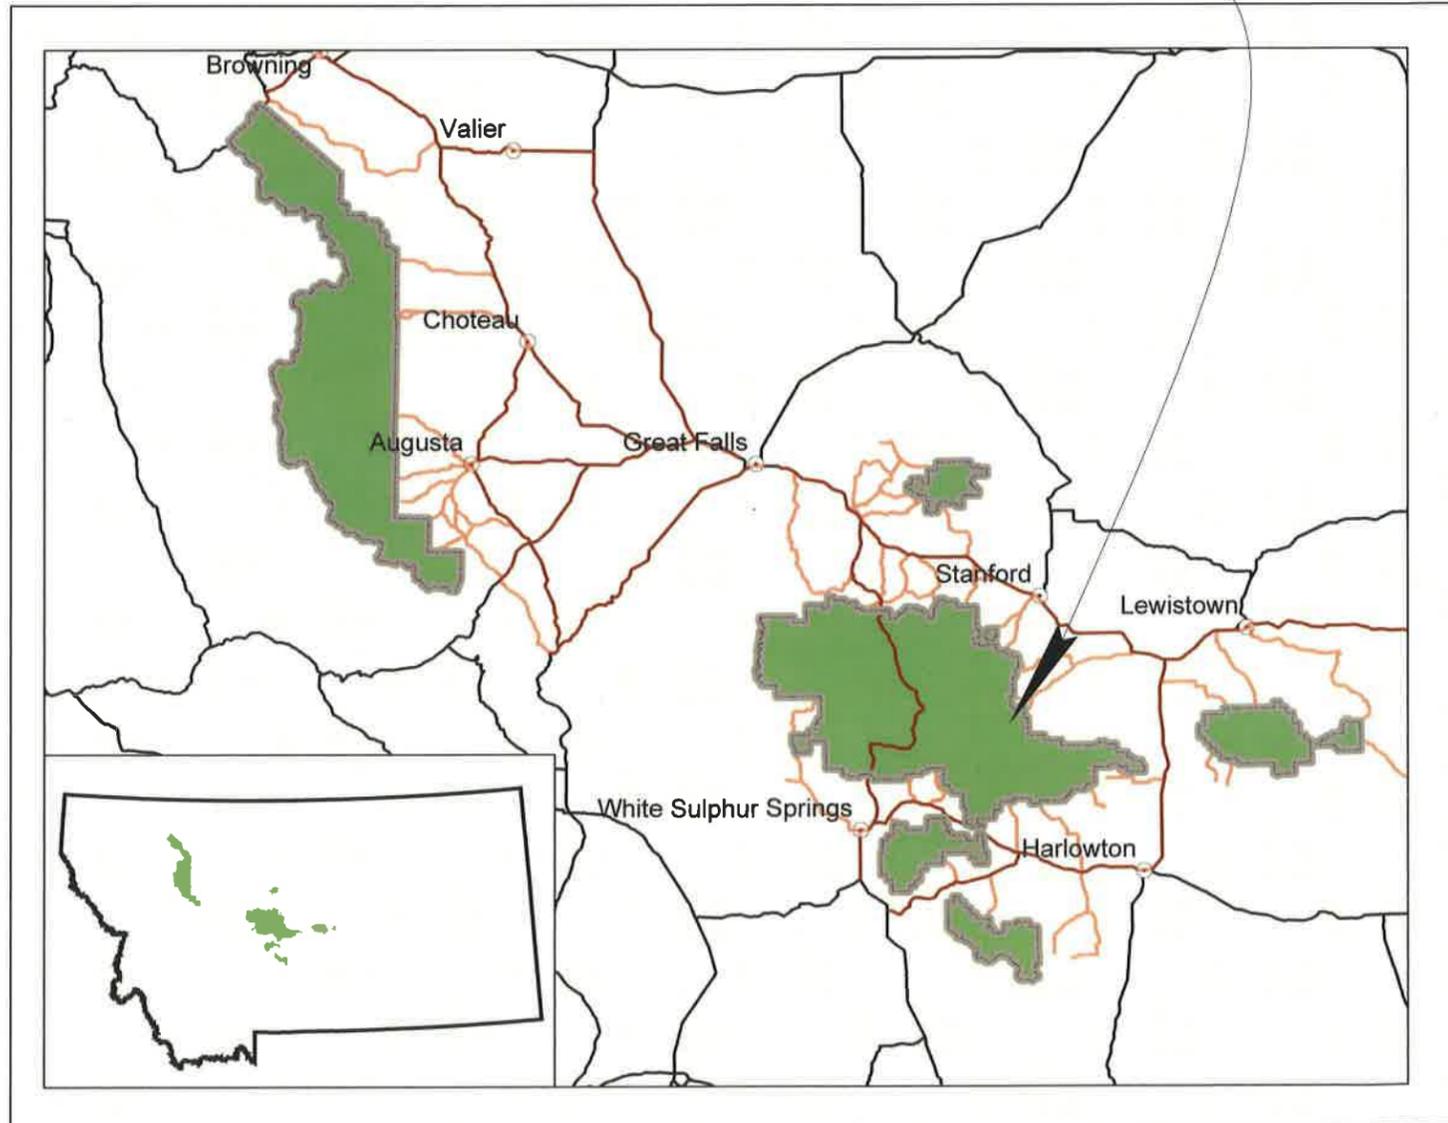

INDEX


DESCRIPTION	SHEET NO.
TITLE SHEET AND INDEX	1
PROJECT AREA MAP	2
PLAN VIEW AND CROSS SECTIONS	3

DESIGNED *Jacob Malachuk* DATE 8/15/12
 PROJECT ENGINEER



REVIEWED *Ron B. Wiseman* DATE 8-16-12
 DISTRICT RANGER

RECOMMENDED *Robert J. Korb, Acting* DATE 8/16/12
 FOREST ENGINEER

APPROVED *[Signature]* DATE 8/16/12
 FOREST SUPERVISOR

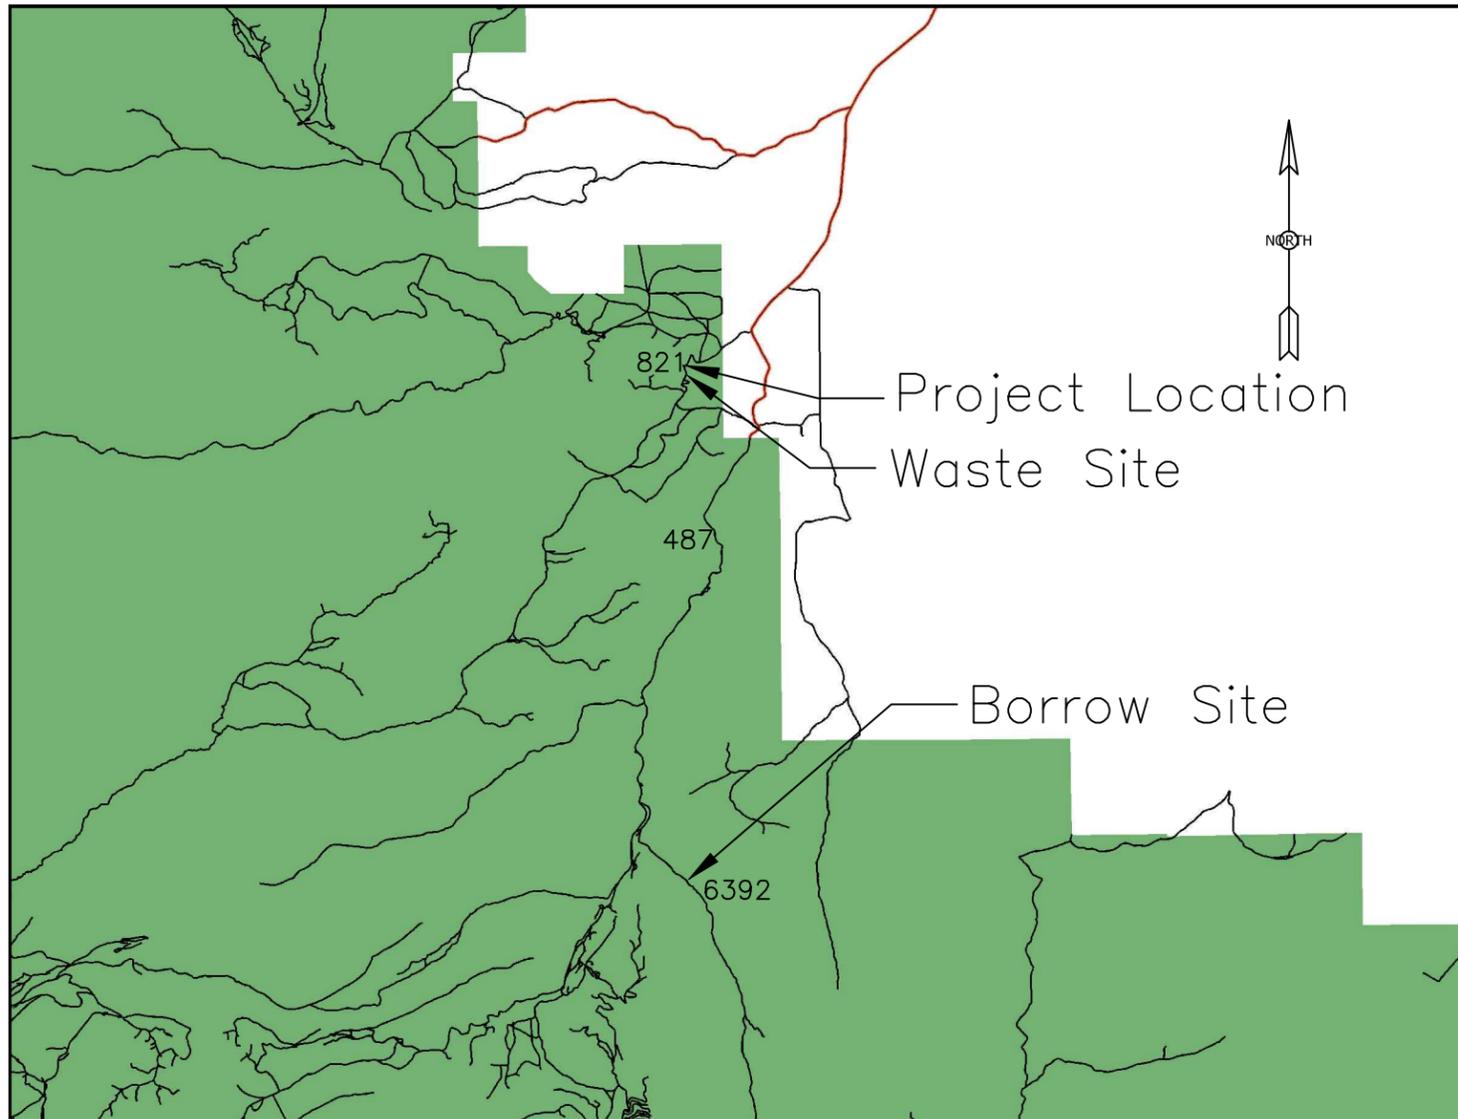

DATE	REVISION	BY

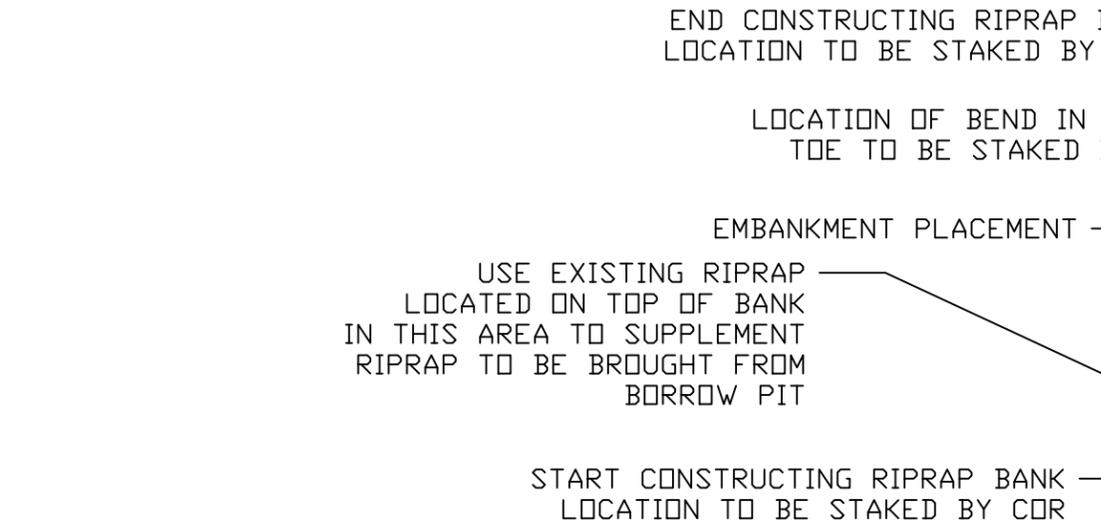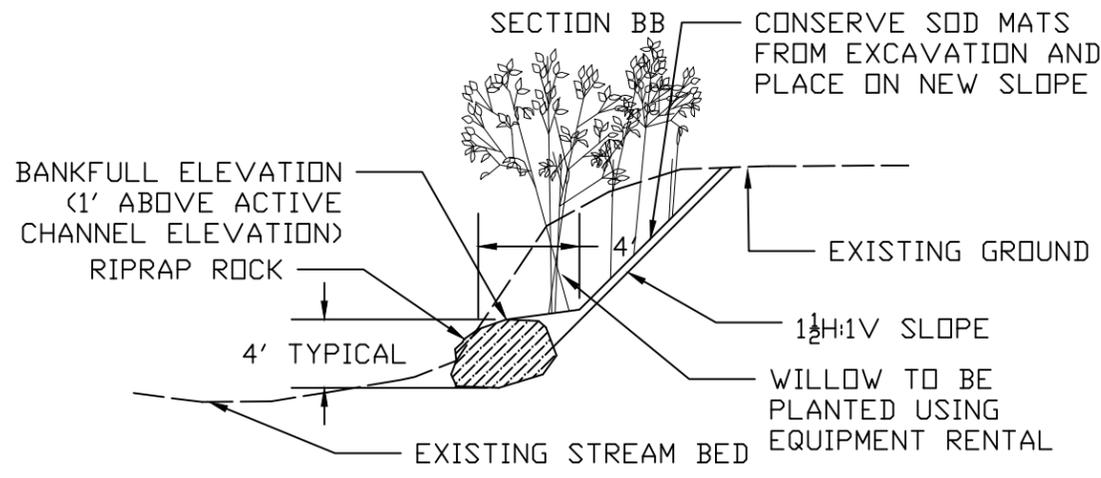

CONTROL POINT TABLE	
STATION	ELEVATION
0+00	100

