


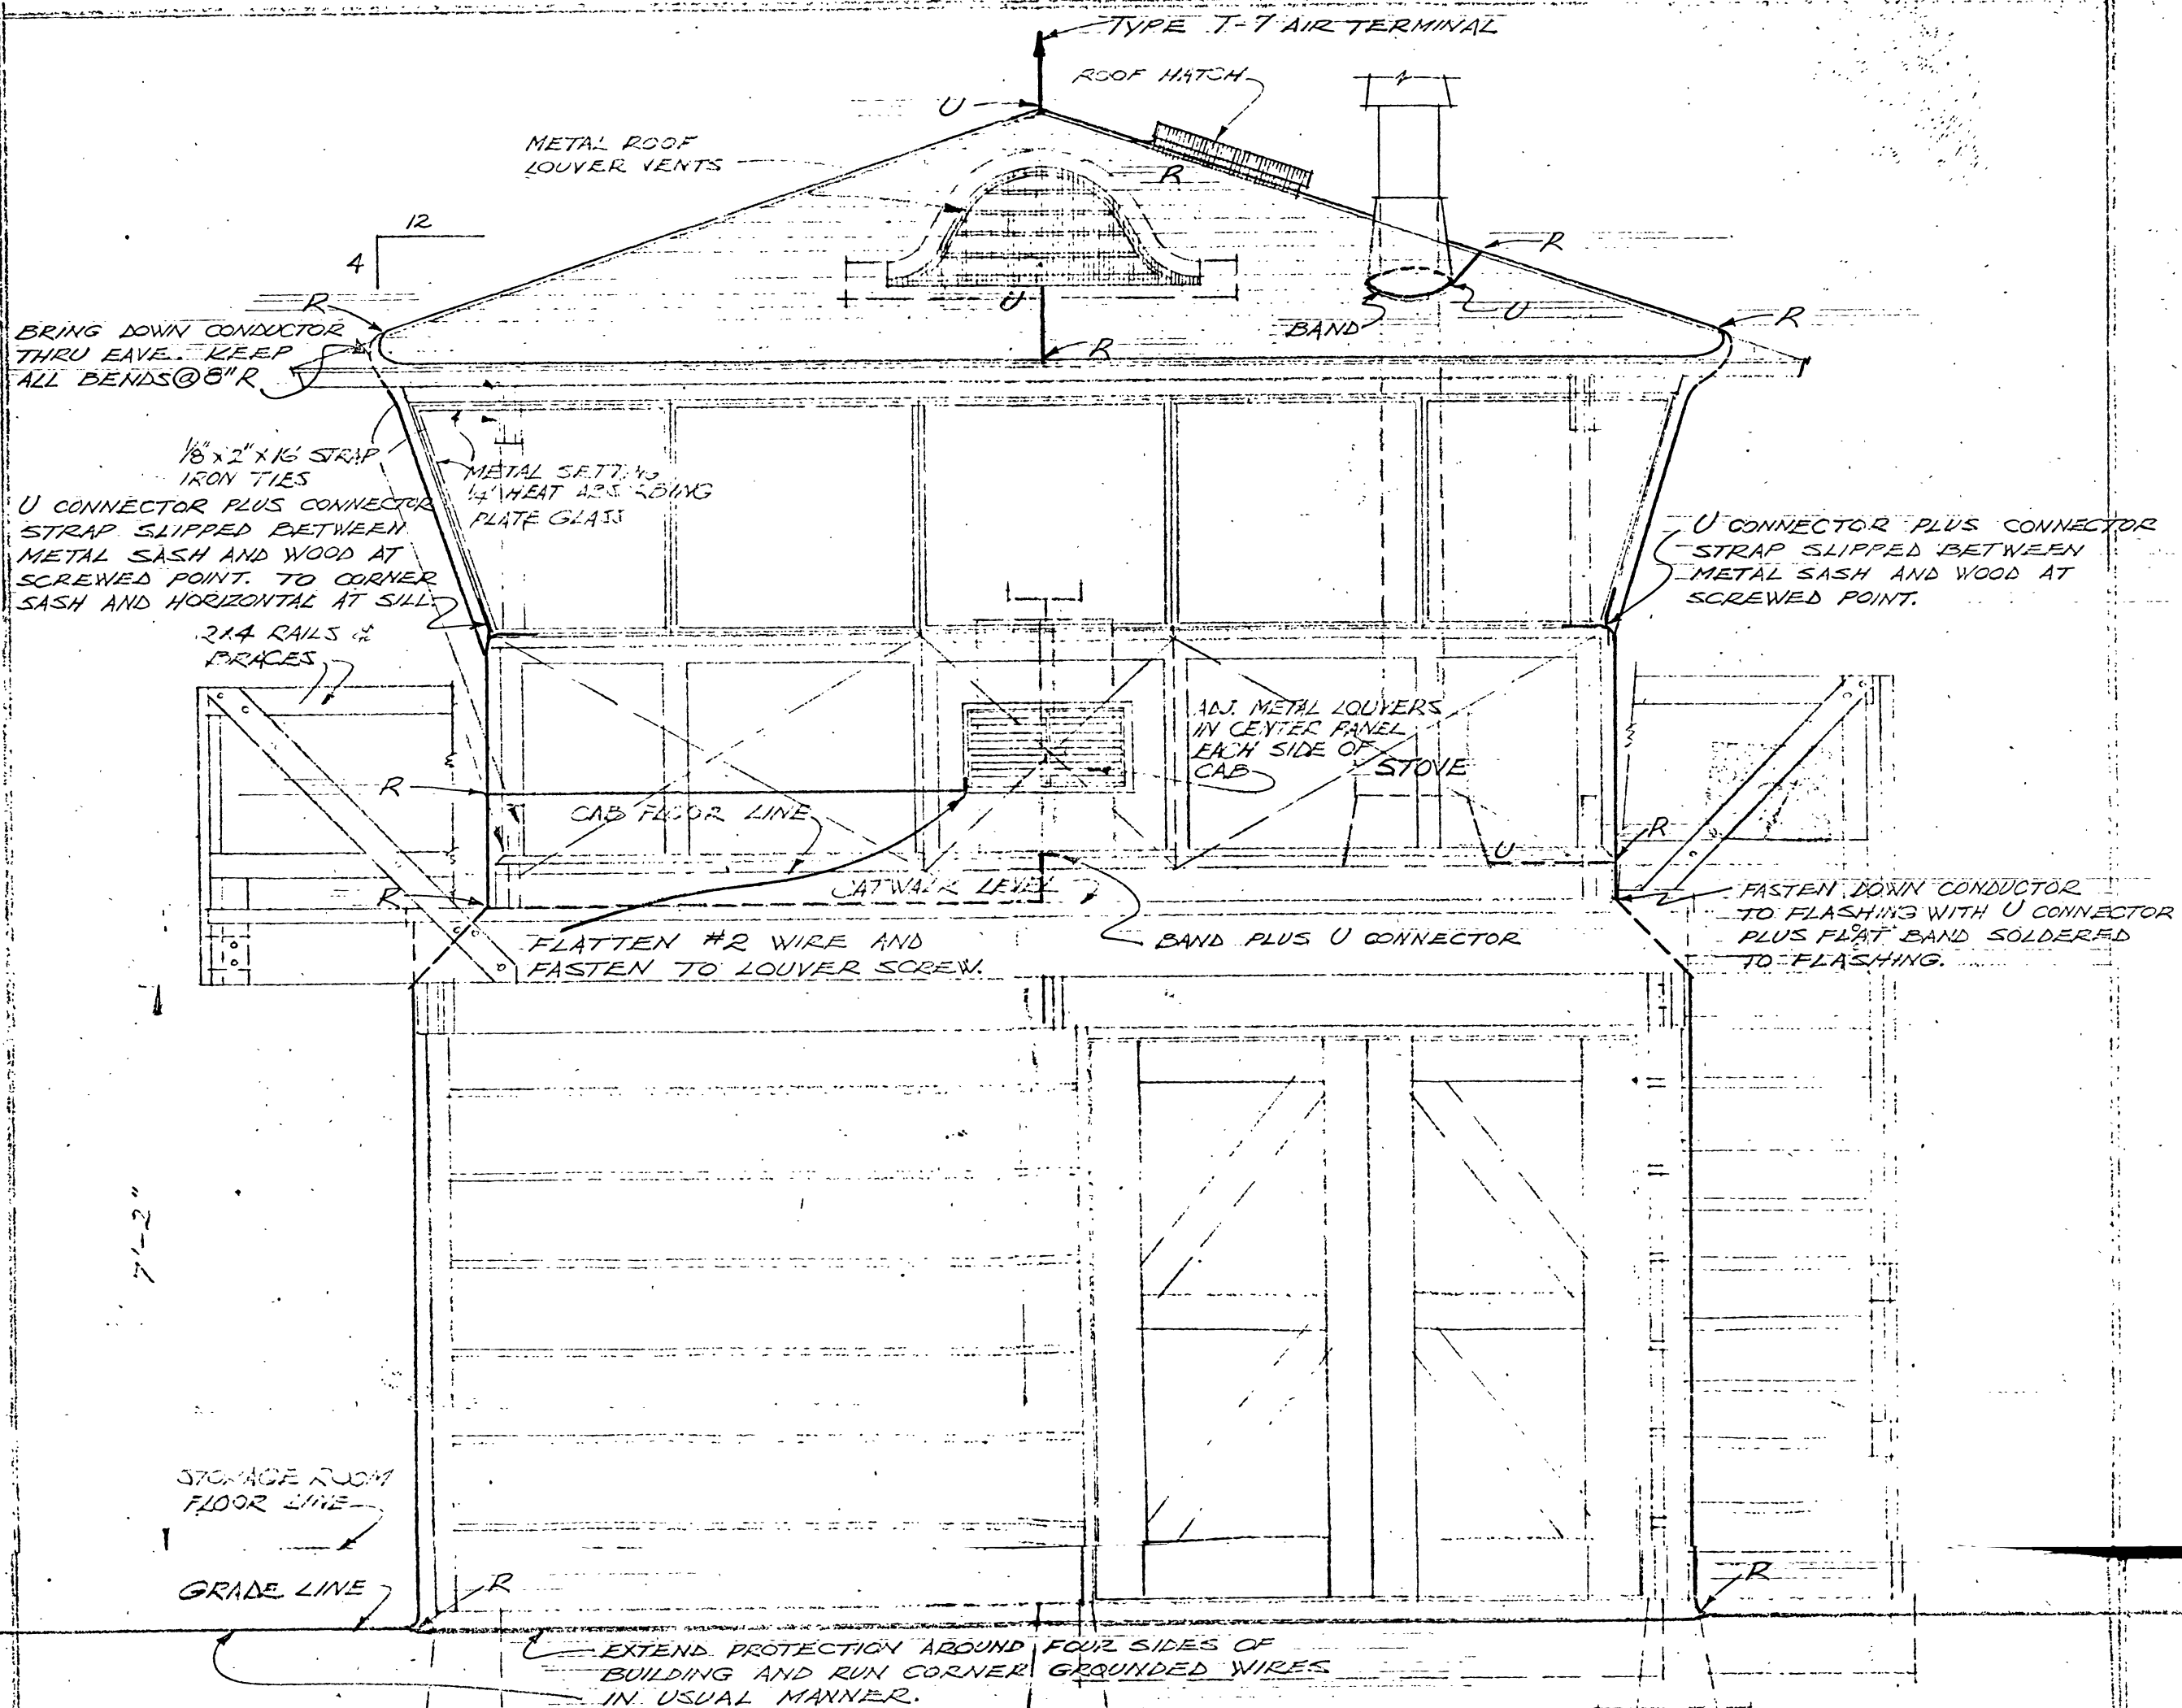

ELEVATION AT GARAGE ENTRANCE SIDE
SCALE 1/2" = 1'-0"

LOOKOUT HOUSE

LTL22101196301A