

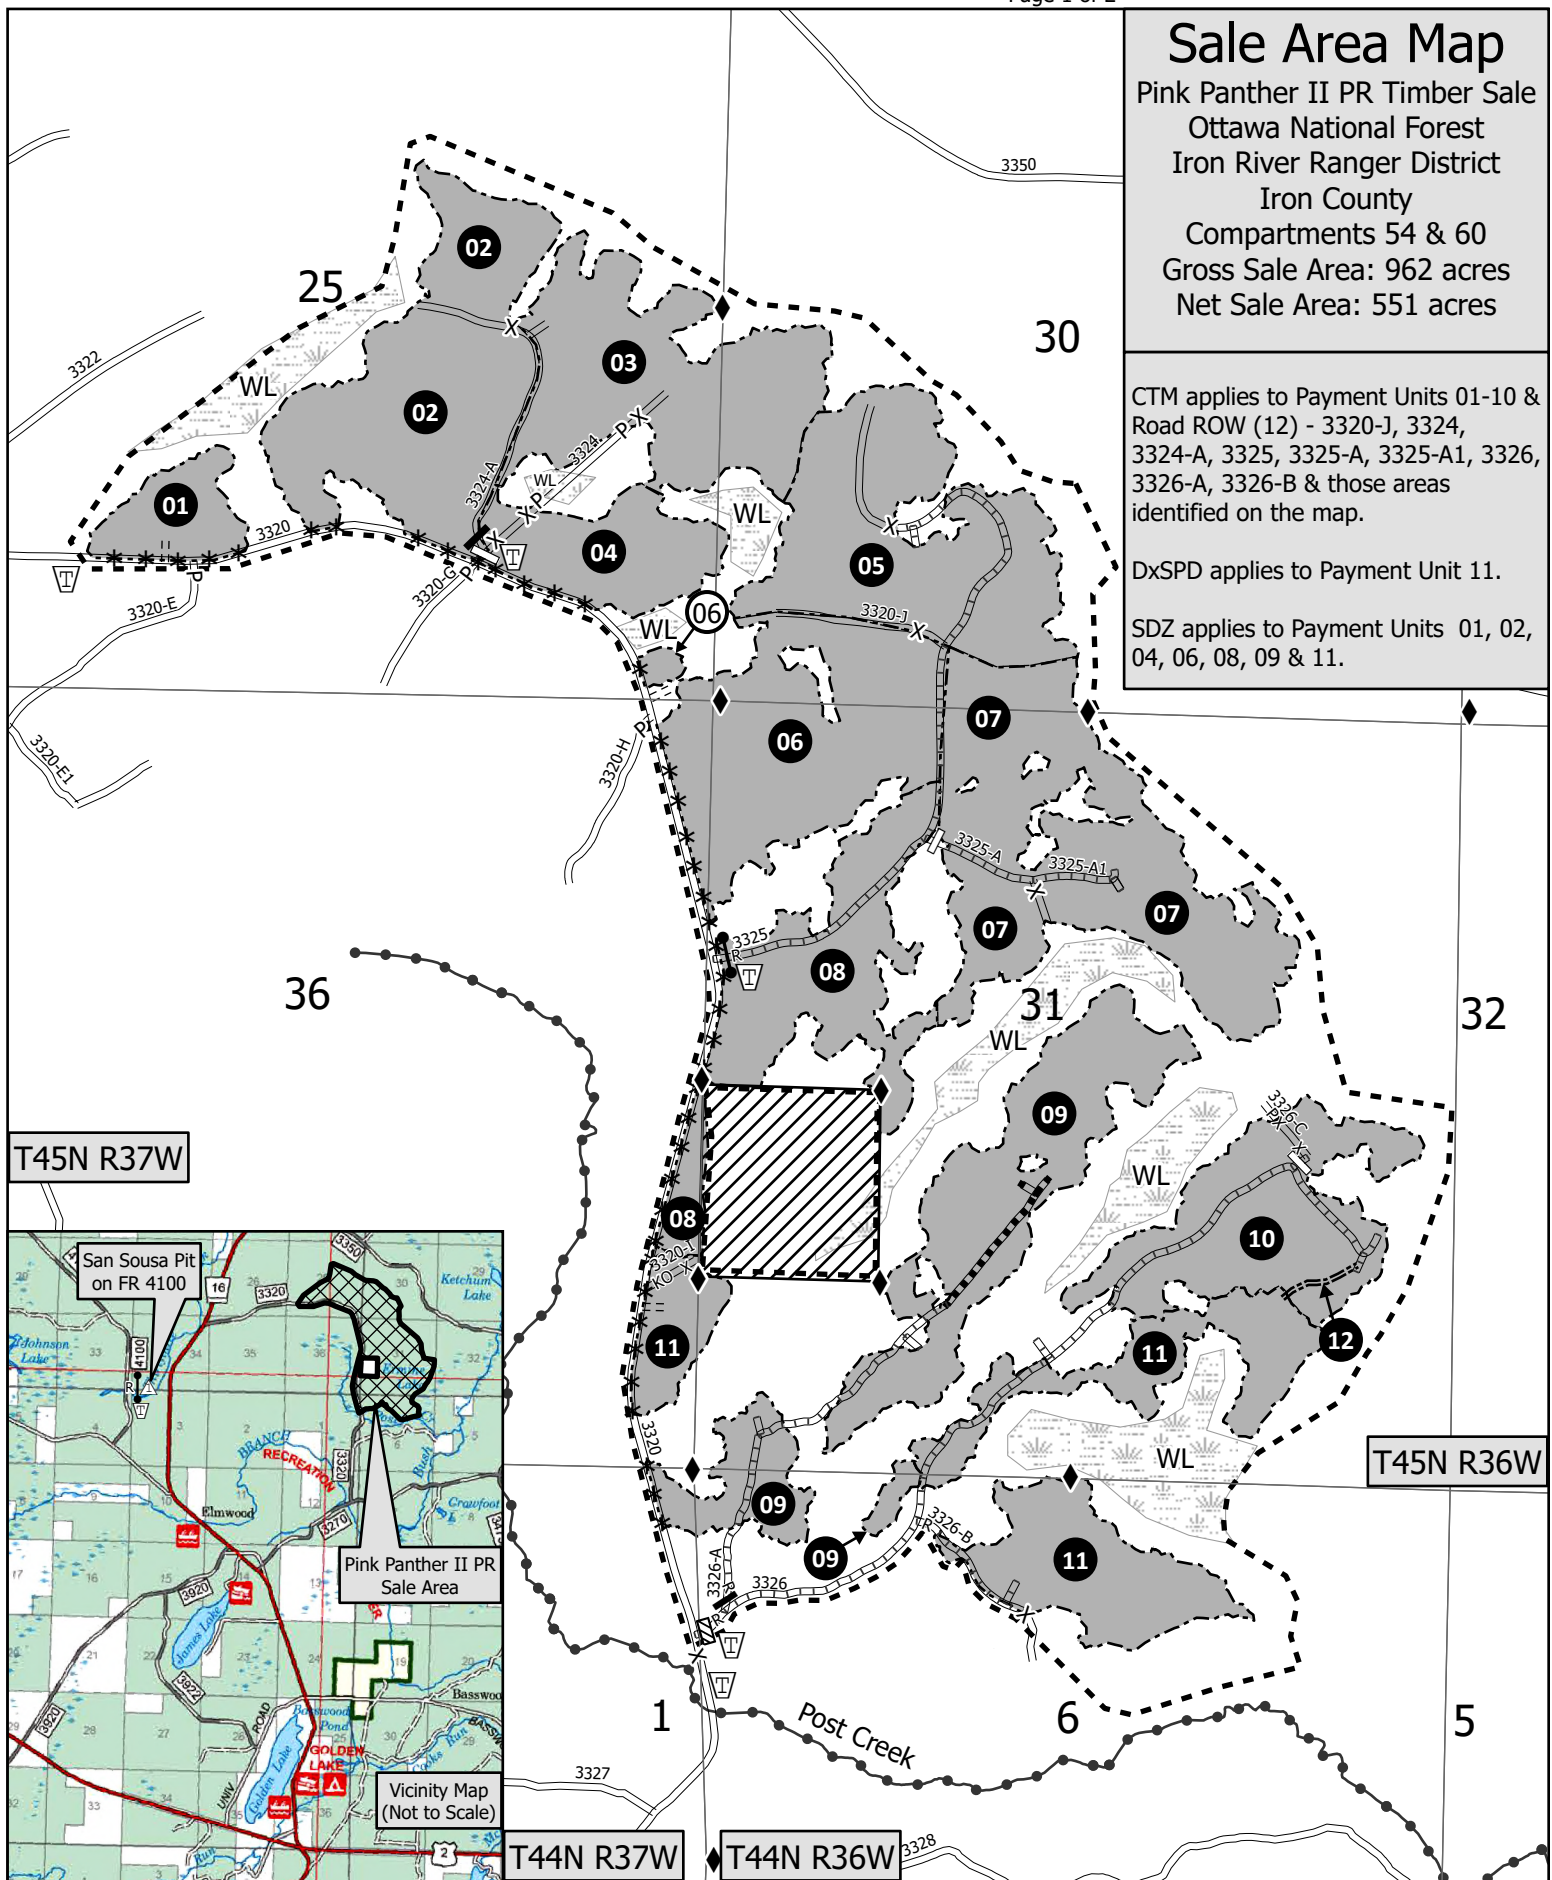
Sale Area Map

Pink Panther II PR Timber Sale
Ottawa National Forest
Iron River Ranger District
Iron County
Compartments 54 & 60
Gross Sale Area: 962 acres
Net Sale Area: 551 acres


CTM applies to Payment Units 01-10 & Road ROW (12) - 3320-J, 3324, 3324-A, 3325, 3325-A, 3325-A1, 3326, 3326-A, 3326-B & those areas identified on the map.

DxSPD applies to Payment Unit 11.

SDZ applies to Payment Units 01, 02, 04, 06, 08, 09 & 11.



T45N R37W

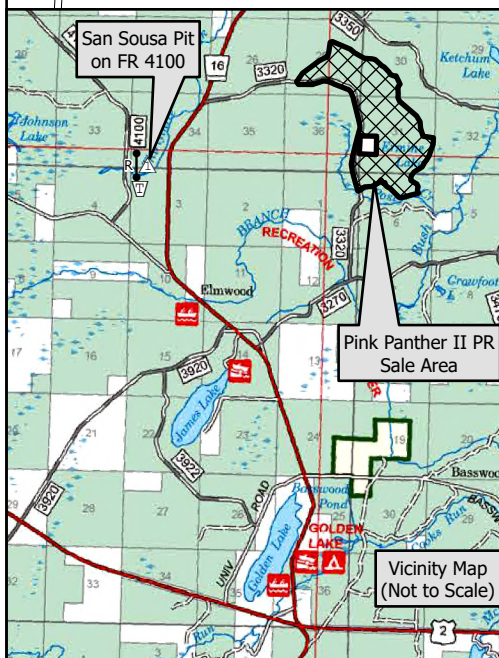

Pink Panther II PR
Sale Area

Vicinity Map
(Not to Scale)

T44N R37W

T44N R36W

T45N R36W

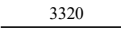
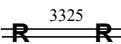
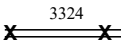
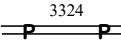
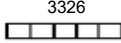
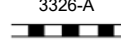
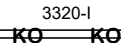
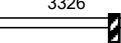
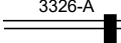
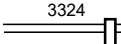
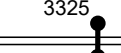
T:\FS\NFS\Ottawa\Program\2400TimberMgmt\GIS\TSDrumloid\Pink Panther II

J. Paukert 05/01/2025

0 0.13 0.25 0.5 0.75 1 Miles



LEGEND

	Sale Area Boundary, BT1.1, CT6.24
	Payment Unit Boundary, BT1.1
	Discernable Payment Unit Boundary, BT1.1
	Payment Unit Number, BT1.1
CTM	Cut Tree Marked Prior to Advertisement, BT2.35, CT2.355#, CT6.412
DxSPD	Designation By Species and Diameter, CT2.352#
	Existing Transportation System Road, BT5.12, BT6.22
	Existing Transportation System Road, Use Restricted, BT5.12, CT5.12#, BT6.22
	Existing Transportation System Road, Hauling Prohibited, BT5.12, CT5.12#, BT6.22
	Existing Transportation System Road, Use Prohibited, BT5.12, CT5.12#, BT6.22
	Specified Road Reconstruction, AT7, BT5.2, BT5.23, BT6.22, BT6.222, BT6.361
	Specified Road Construction (New), AT7, BT5.2, BT5.23, BT6.22, BT6.222, BT6.361
	Temporary Road, BT6.63
	Keep Open, BT6.22
	Purchaser Remove & Install Berm on System Road, CT5.31#, BT6.22, T-8620
	Purchaser Remove Berm on System Road, CT5.31#, T-8620, BT6.22
	Purchaser Install Berm on System Road, CT5.31#, T-8620, BT6.22
	Stream course Protection, BT6.5 (block represents upper stream limit; arrow indicates flow direction)
SDZ	Slash Disposal Zone, CT6.7#, BT6.7
	Traffic Control Device, BT6.33 (Safety)
	Protection of Land Survey Monuments (Monumented Corner), BT6.23
	Material Source, Crushed Aggregate/Pit Run, CT5.221# (San Sousa Pit, T45N R37W S.34)
	Other Ownership, CT6.7#
	Wetlands Protection, BT6.62, CT6.62#
	Existing GATE, BT6.22, CT5.31# (T-8620)

Restricted Road List Table

Road Number	Road Name	Termini (miles)		Map Legend	Description of Restrictions
		From	To		
3320	FR 3320	Intersection with 3326	Heading South	X	Hauling Prohibited
3320-E	FR 3320-E	POB	POE	P	Use Prohibited
3320-G	FR 3320-G	POB	POE	P	Use Prohibited
3320-H	FR 3320-H	POB	POE	P	Use Prohibited
3320-I	FR 3320-I	POB	POE	X	Hauling Prohibited
3320-I	FR 3320-I	POB	POE	KO	Keep Open; special use permit road
3320-J	FR 3320-J	0.03	POE	X	Hauling Prohibited
3324	FR 3324	0.03	Northern Boundary of PU 04	X	Hauling Prohibited
3324	FR 3324	Northern Boundary of PU 04	Southern Boundary of PU 03	P	Use Prohibited
3324	FR 3324	Southern Boundary of PU 03	POE	X	Hauling Prohibited
3324-A	FR 3324-A	0.32	POE	X	Hauling Prohibited
3325	FR 3325	At Road Entrance		R	Gate present; keep closed when not in use
3325	FR 3325	0.95	POE	X	Hauling Prohibited
3325-A	FR 3325-A	0.15	POE	X	Hauling Prohibited
3326	FR 3326	POB	POE	R	Use Restricted to Winter Only/Frozen Conditions
3326-A	FR 3326-A	POB	POE	R	Use Restricted to Winter Only/Frozen Conditions
3326-B	FR 3326-B	POB	0.19	R	Use Restricted to Winter Only/Frozen Conditions
3326-B	FR 3326-B	0.19	POE	X	Hauling Prohibited
3326-C	FR 3326-C	POB	Northern Boundary of PU 10	X	Hauling Prohibited
3326-C	FR 3326-C	Northern Boundary of PU 10	POE	P	Use Prohibited
4100	FR 4100	At San Sousa Pit		R	Gate present; keep closed when not in use

POB = Point of Beginning

POE = Point of Ending

Note: Hauling includes empty or loaded log trucks.