
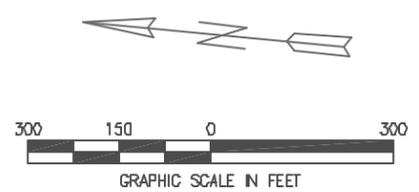


LEGEND

- EXISTING INDEX CONTOUR
- EXISTING INTERMEDIATE CONTOUR
- STREAM (APPROXIMATE)
- WETLAND
- SAMPLE LOCATION AND NO.
- APA ALUMINUM CAP WITH SURVEY MARKER NO., ELEVATION, AND DESCRIPTION
- APA CONTROL POINT NO., ELEVATION, AND DESCRIPTION
- SIGN
- P** SITE FEATURE DESIGNATION (SEE REPORT)
- WASTE ROCK PILE
- EXCAVATION
- POND

HORZ. DATUM NAD83 (1991) OREGON STATE PLANE SOUTH ZONE
VERT. DATUM NAVD88

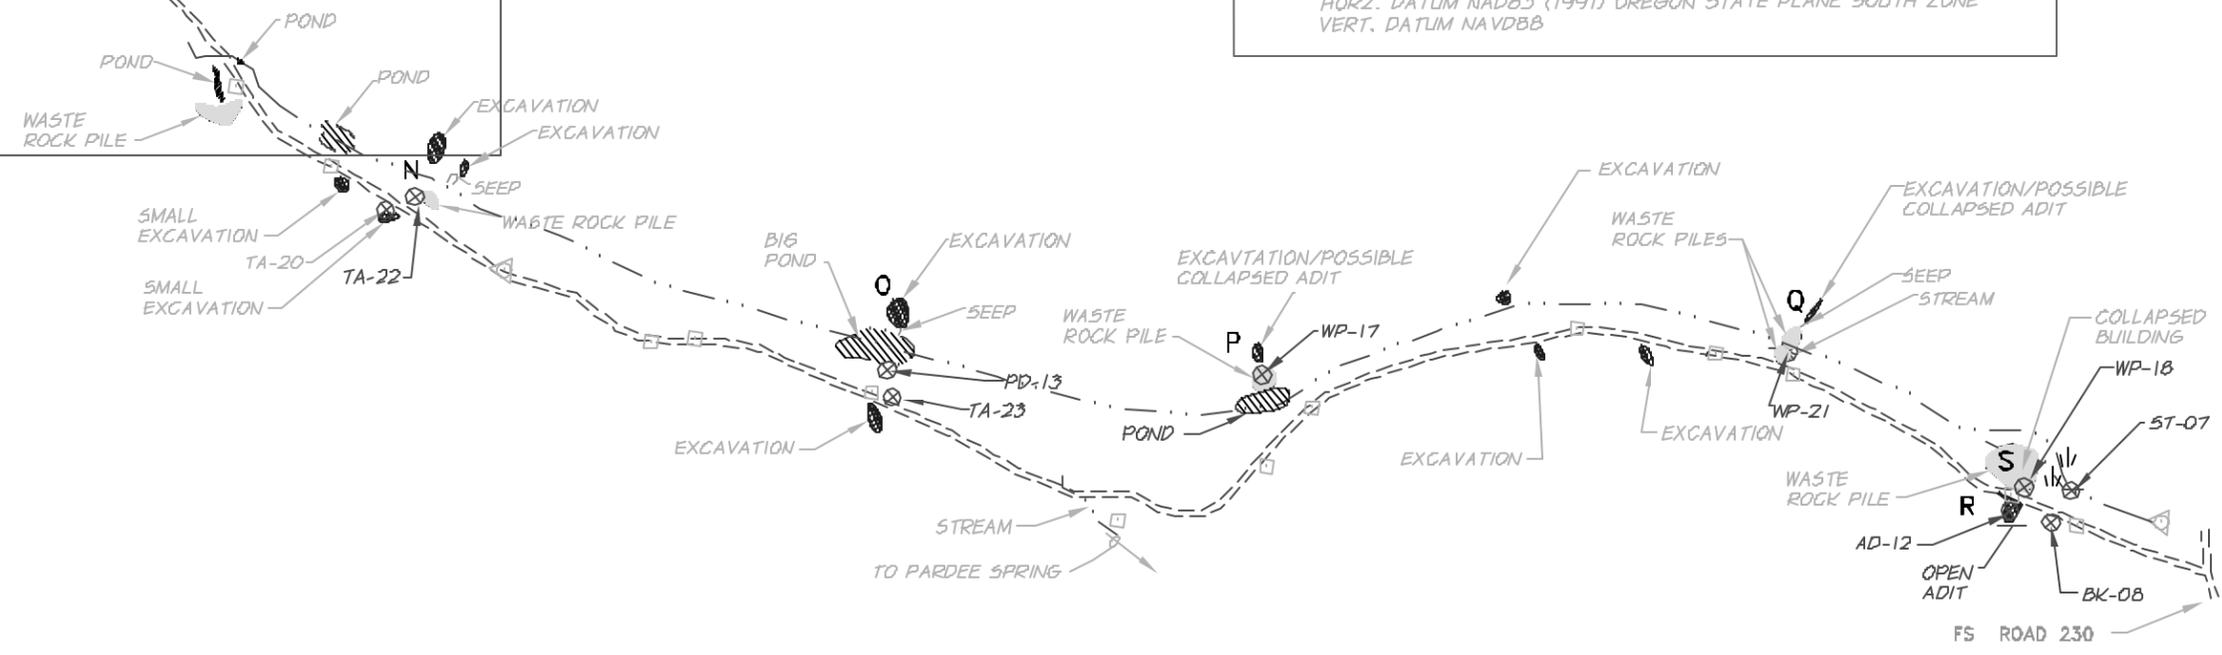

DRAWING NAME: \\13890.09.10\del_anderson_perry\fig3.dwg
DATE: 11/11/2003 TIME: 10:28 DRAWN BY: LUN

Figure 3. SITE FEATURES AND SAMPLING LOCATIONS – ENTIRE SITE AREA

