


LOGOUT TYPICAL

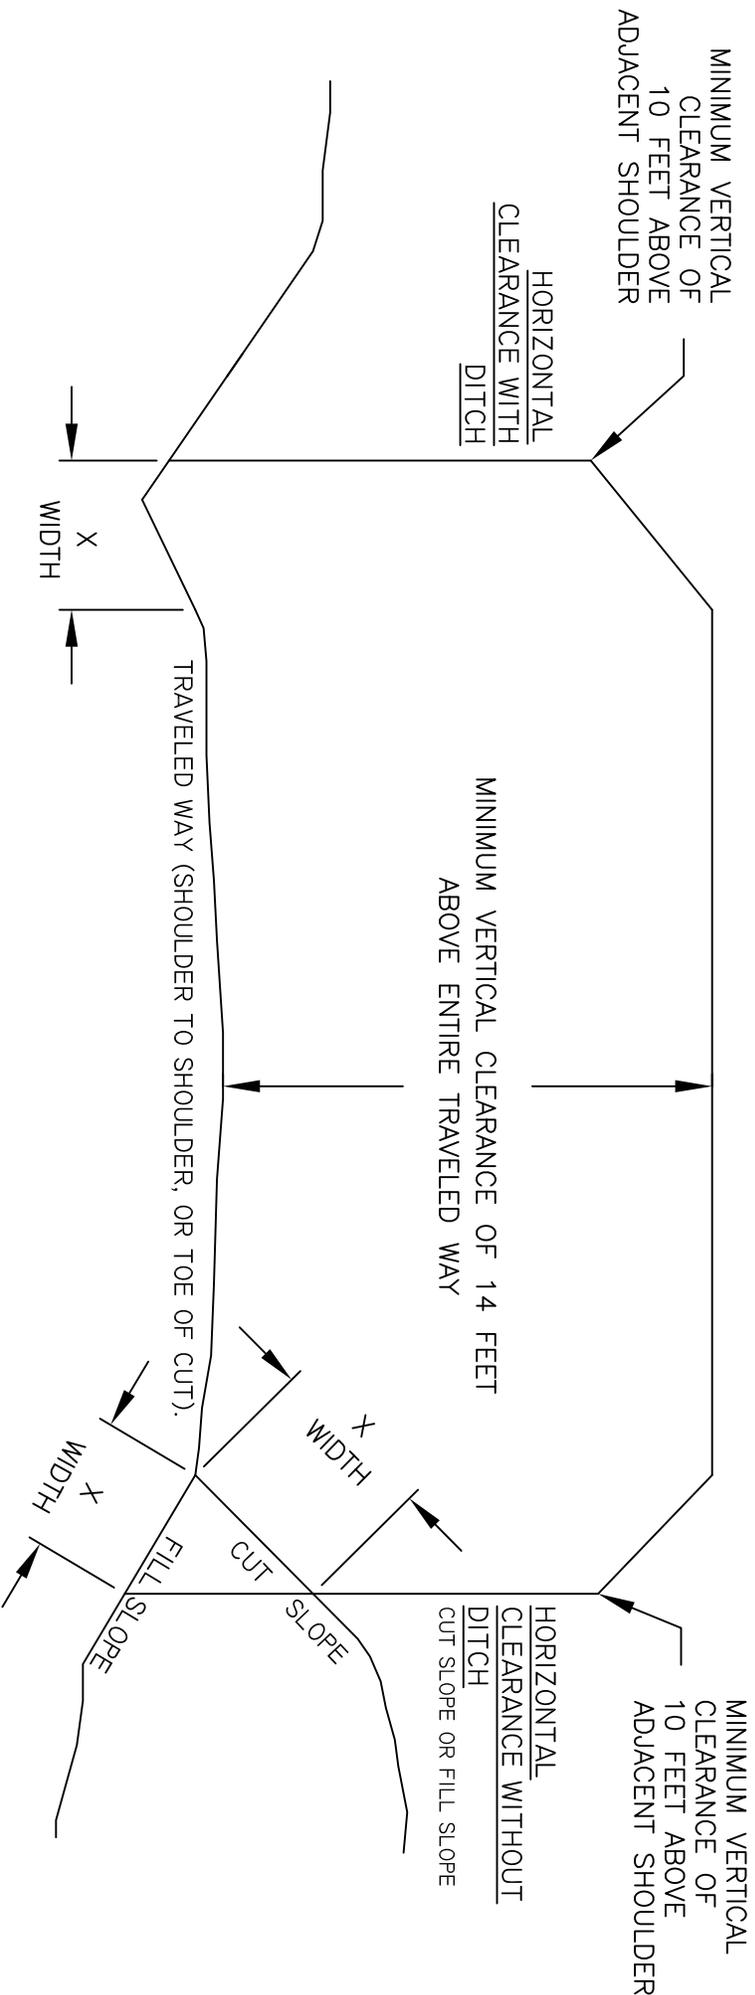

PASSENGER CAR ROADS: 8 FEET, OR TO THE EXISTING BRUSHING LIMIT, WHICHEVER IS LESS.

HIGH CLEARANCE ROADS: 0 FEET, OR TO THE EXISTING BRUSHING LIMIT, WHICHEVER IS GREATER.

DISPOSAL OF WOODY DEBRIS

WOODY DEBRIS SHALL BE SAFELY AND SECURELY SCATTERED IN LOCATIONS WHERE IT IS UNLIKELY TO RE-ENTER THE LOGOUT WINDOW, AND WILL NOT INTERFERE WITH OTHER ACTIVITIES OR OPERATIONS. DEBRIS SHALL NOT BE SCATTERED IN ADJACENT ROADWAYS, TRAILS, CAMPSITES, ATOP FENCES, OR IN LOCATIONS THAT WILL DISRUPT DRAINAGE FUNCTIONS.