

Switch T.S.
Olympic N.F.

For appraisal purposes only,
to establish average yarding distance.
Not a part of the contract.
Not to be used for designation.

17
Landings - 1 cable, 2 ground
EYD - 529' cable, 401' ground
AYD - 353' cable, 267' ground


17A
Landings - 1 ground
EYD - 258' ground
AYD - 172' ground

17B
Landings - 1 ground
EYD - 239' ground
AYD - 159' ground


17C
Landings - 1 ground
EYD - 256' ground
AYD - 171' ground

17D
Landings - 4 cable, 2 shared ground
EYD - 207' cable, 160' ground
AYD - 126' cable, 107' ground

17E
Landings - 4 cable
EYD - 436' cable
AYD - 267' cable

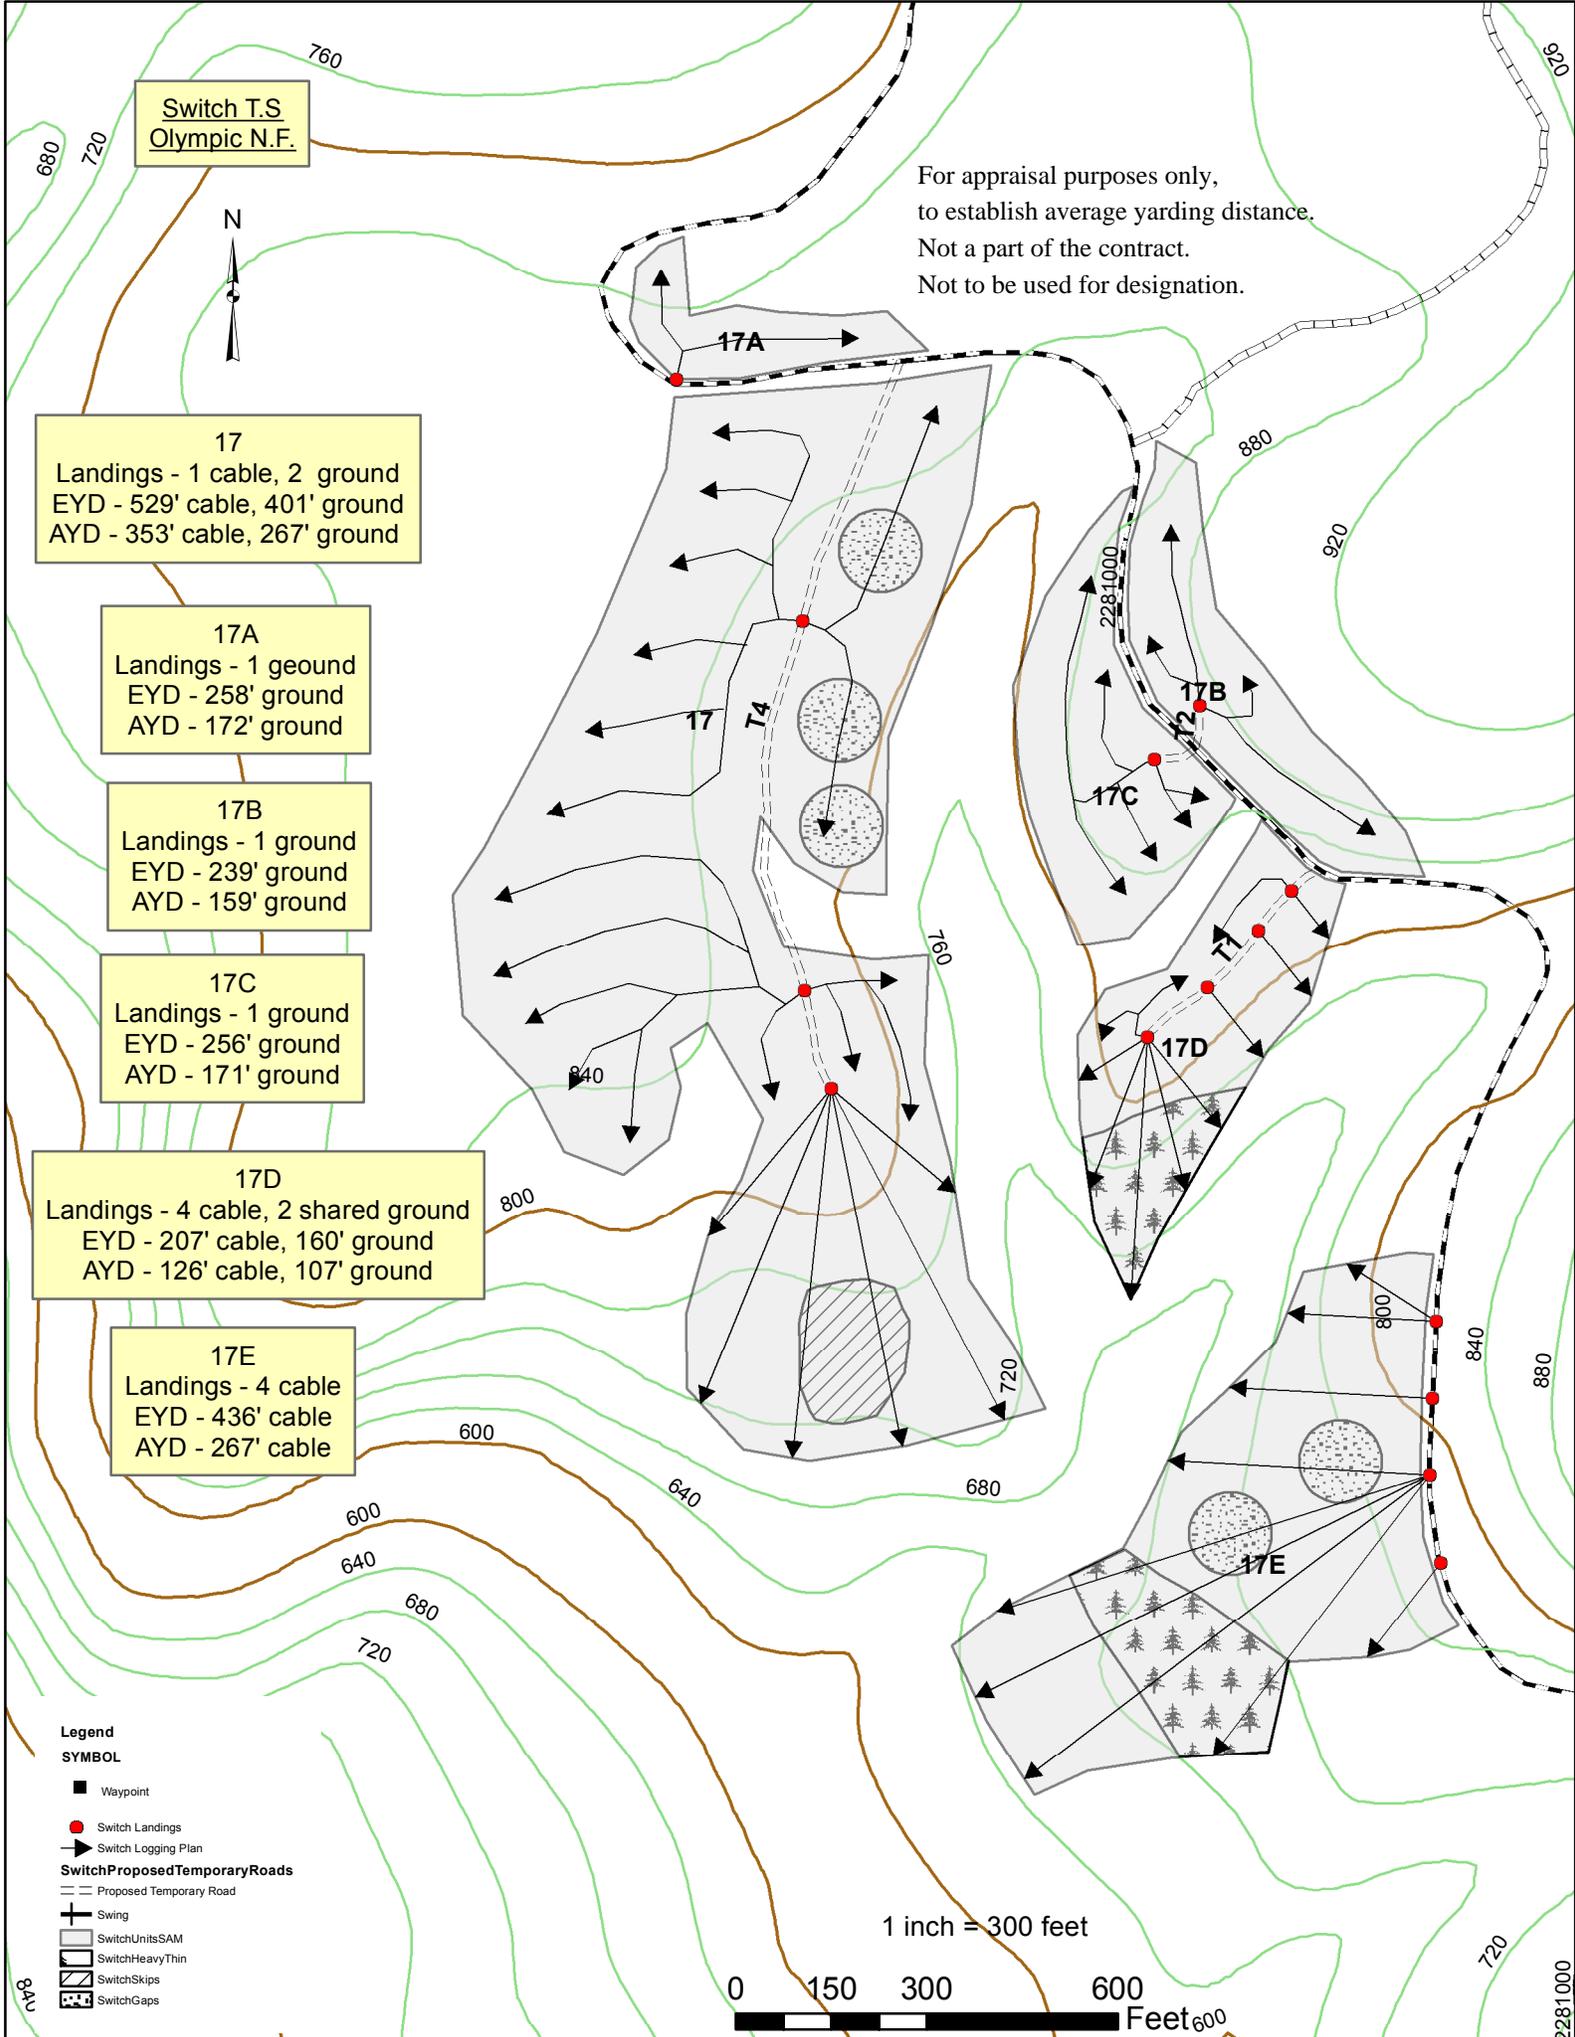

- Legend**
- SYMBOL**
- Waypoint
 - Switch Landings
 - Switch Logging Plan
 - Switch Proposed Temporary Roads
 - Proposed Temporary Road
 - ⊥ Swing
 - Switch Units SAM
 - ▨ Switch Heavy Thin
 - ▩ Switch Skips
 - ▧ Switch Gaps

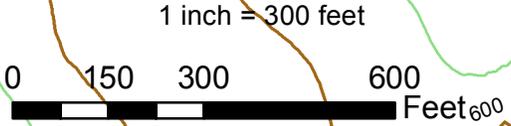

840

2281000

18
Landings - 3 ground, 1 cable
EYD - 260' cable, 340' ground
AYD - 153' cable, 227' ground

18A
Landings - 1 ground
EYD - 268' ground
AYD - 179' ground

18B
Landings - 2 ground
EYD - 530' ground
AYD - 354' ground

18C
Landings - 2 ground
EYD - 403' ground
AYD - 268' ground


18D
Landings - 5 cable
EYD - 797' cable
AYD - 531' cable

18E
Landings - 4 cable
EYD - 450' cable
AYD - 225' cable


18F
Landings - 3 additional cable
EYD - 842' cable
AYD - 488' cable

For appraisal purposes only,
to establish average yarding distance.
Not a part of the contract.
Not to be used for designation.

Switch T.S.
Olympic N.F.

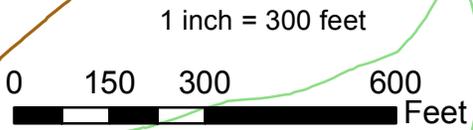


- Legend**
- Switch Landings
 - Switch Logging Plan
 - Proposed Temporary Road
 - ⊕ Swing
 - SwitchUnitsSAM
 - ▨ SwitchHeavyThin
 - ▧ SwitchSkips
 - ▩ SwitchGaps

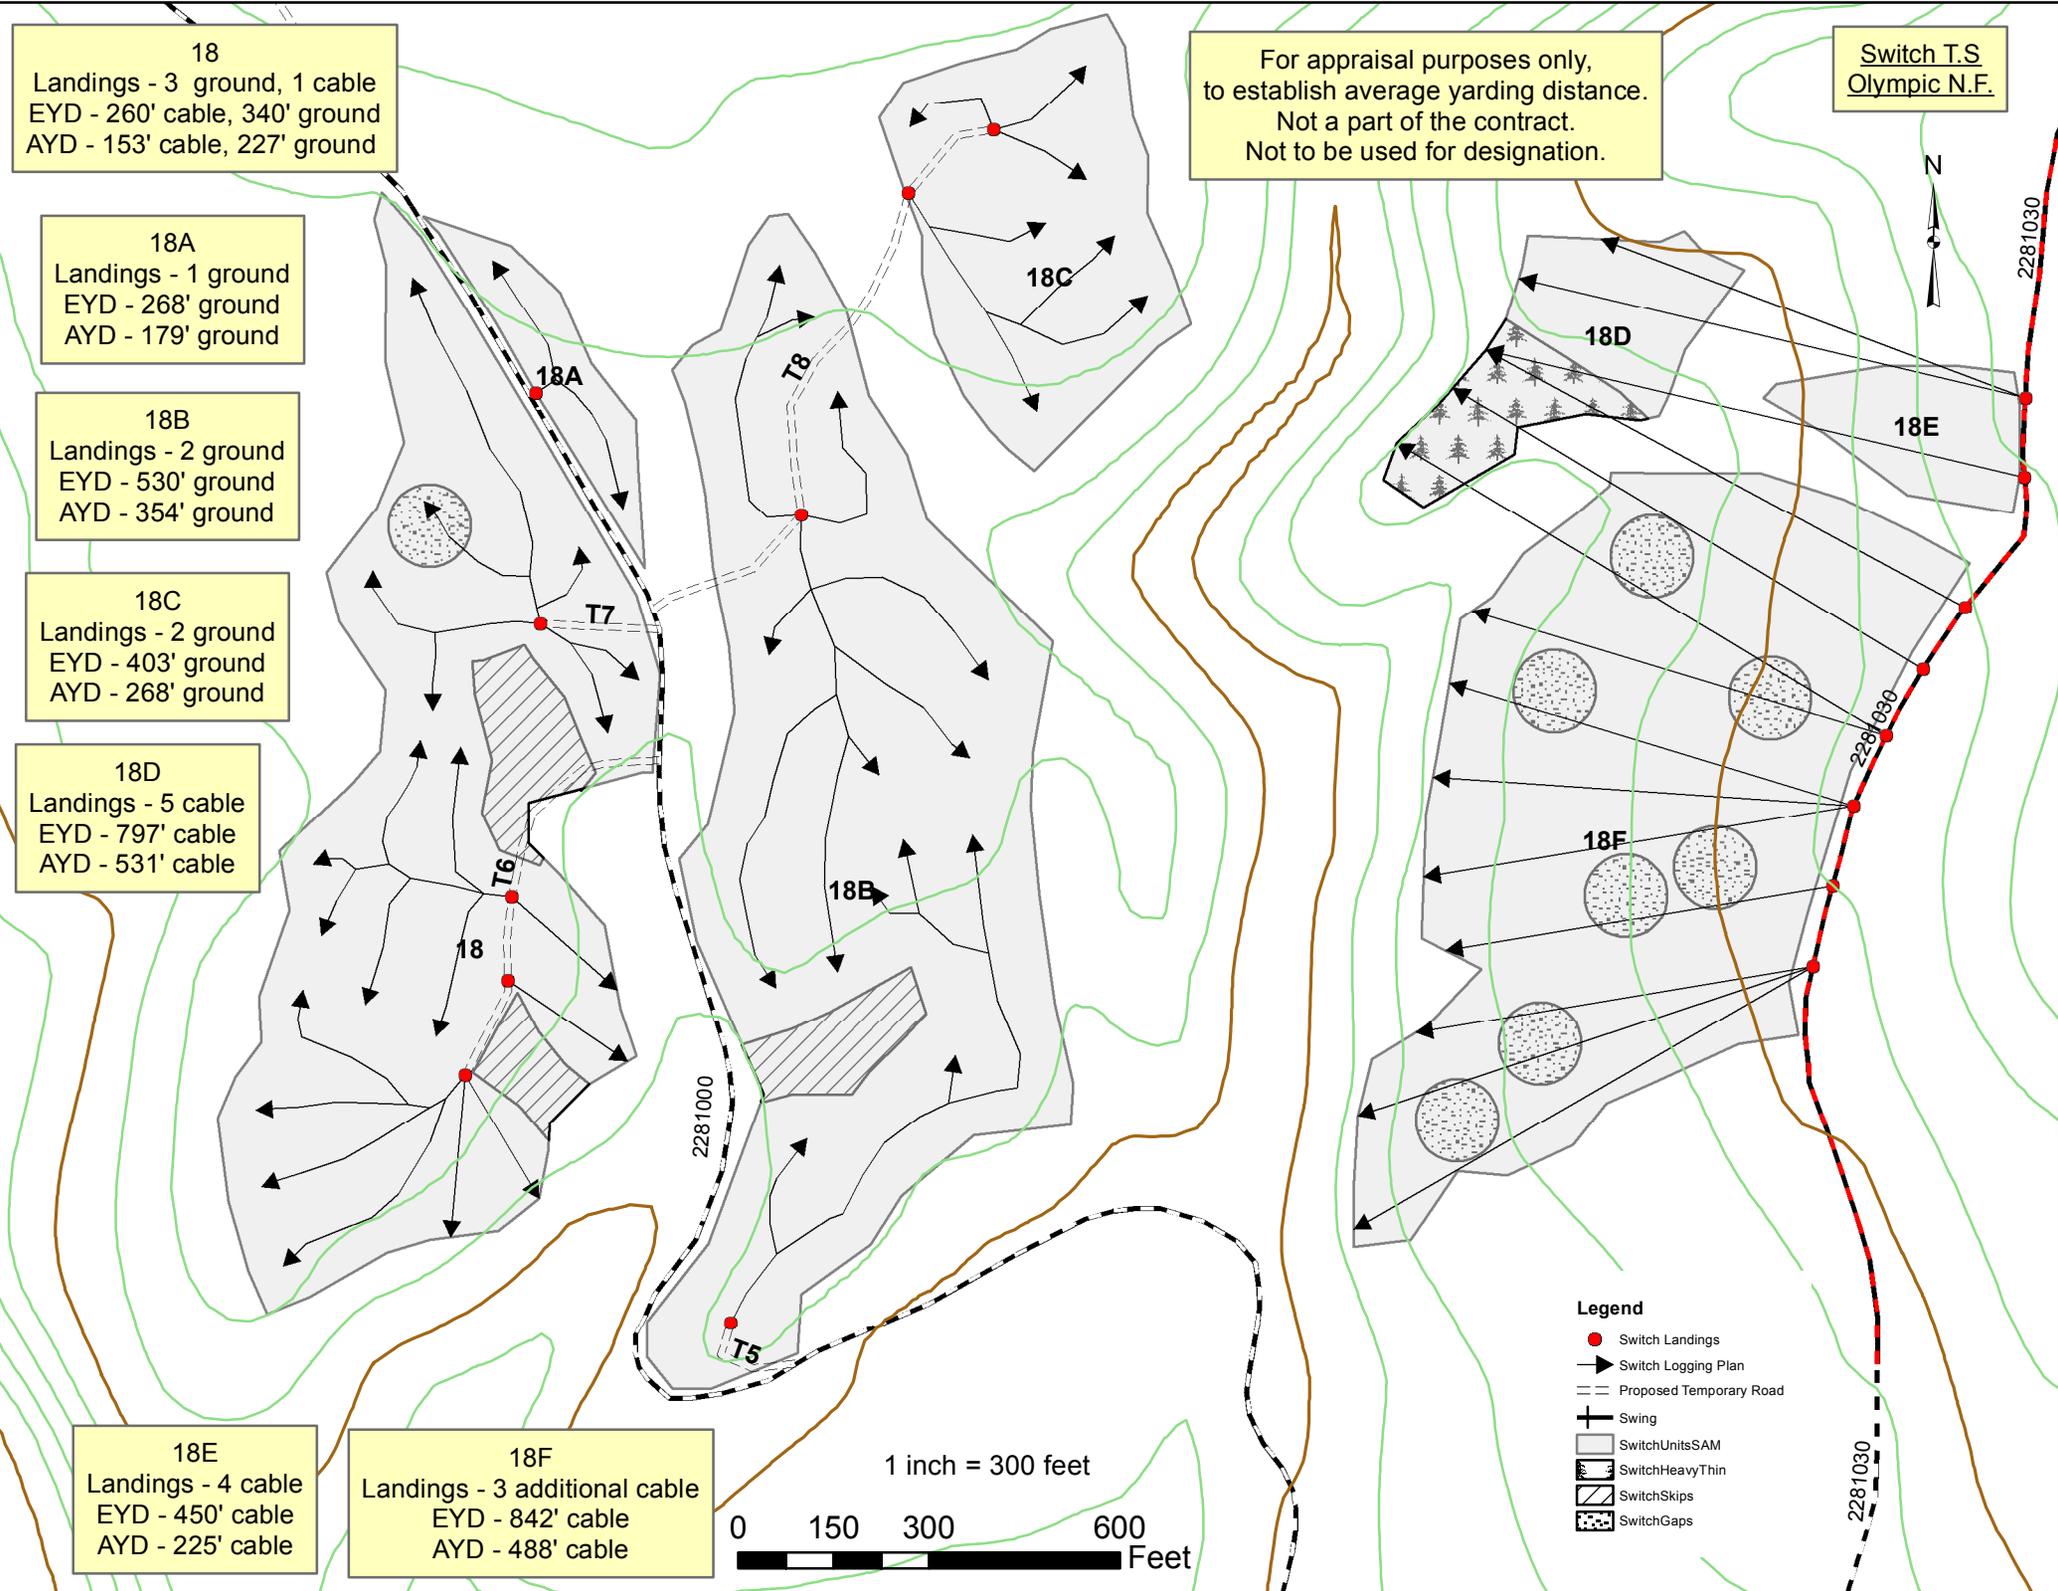

Switch T.S.
Olympic N.F.




For appraisal purposes only,
to establish average yarding distance.
Not a part of the contract.
Not to be used for designation.

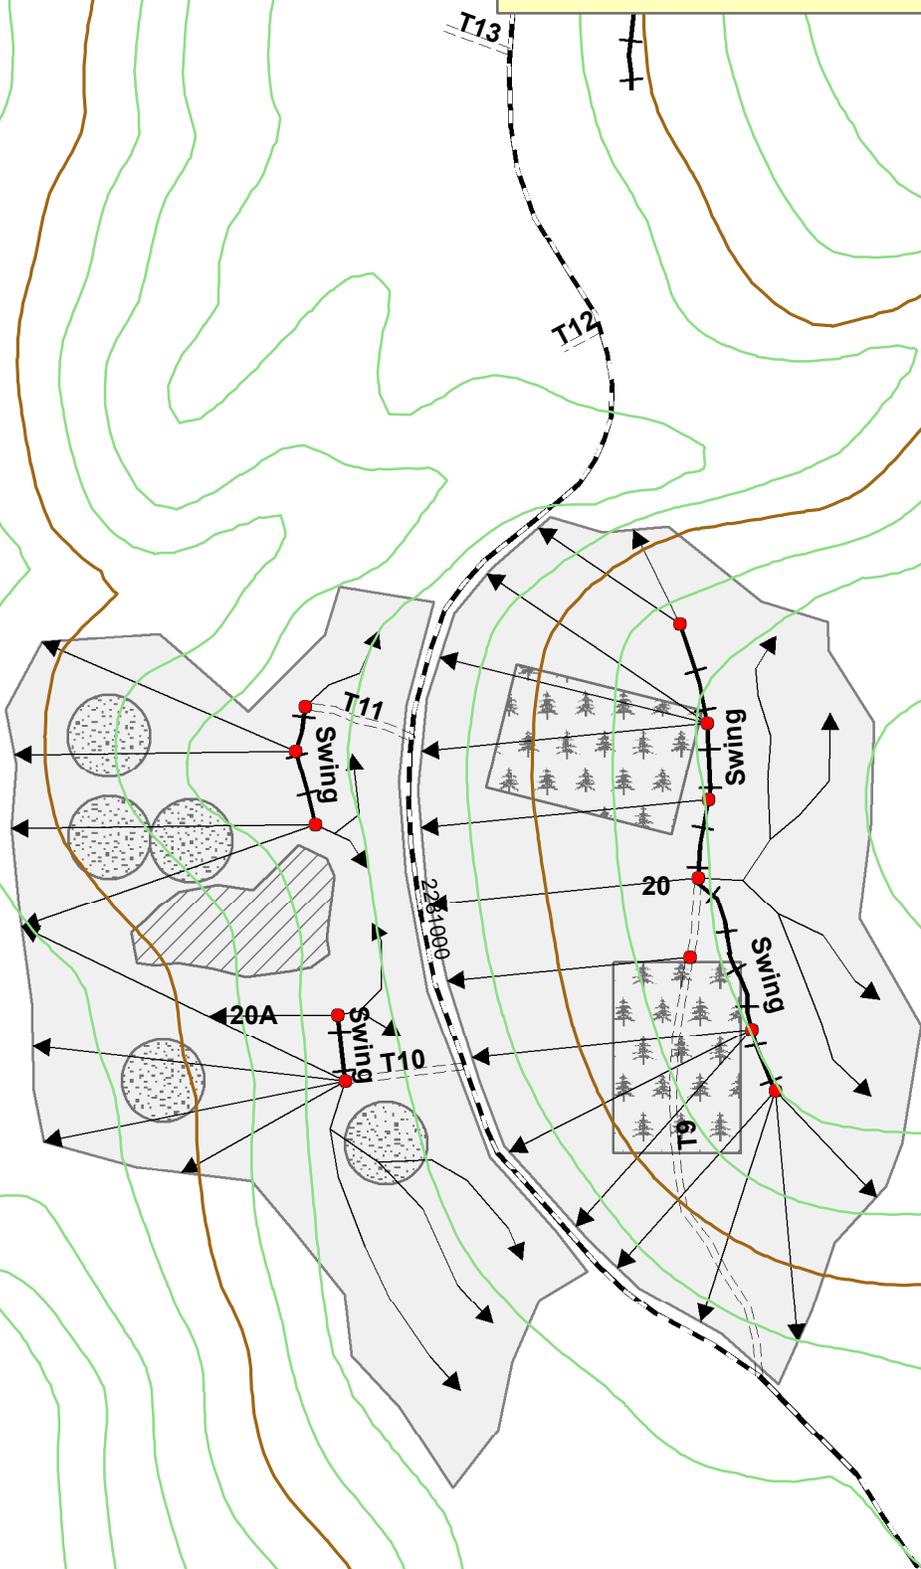

20
Landings - 7 cable/ground
EYD - 440' cable, 303' ground
AYD - 261' cable, 202' ground
Average Swing distance - 384'
14.7 swing acres

20A
Landings - 5 cable/ground
EYD - 370' cable, 303' ground
AYD - 377' cable, 251' ground
Average Swing distance - 149'
2.4 swing acres

- Legend**
- Switch Landings
 - ➔ Switch Logging Plan
 - Proposed Temporary Road
 - ⊕ Swing
 - ▭ SwitchUnitsSAM
 - ▭ SwitchHeavyThin
 - ▭ SwitchSkips
 - ▭ SwitchGaps

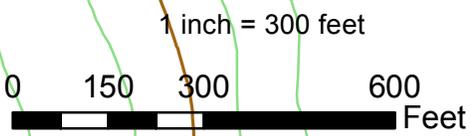

Switch T.S.
Olympic N.F.

For appraisal purposes only,
to establish average yarding distance.
Not a part of the contract.
Not to be used for designation.





20B
Landings - 16 cable
EYD - 392' cable, 232' ground
AYD - 248' cable, 154' ground
Average Swing distance - 252'
2.9 swing acres

20C
Landings - 4 cable
EYD - 393' cable
AYD - 226' cable

20D
Landings - 10 cable, 1 ground
EYD - 356' cable, 232' ground
AYD - 270' cable, 180' ground
Average Swing distance - 717'
9.1 swing acres

20E
Landings - 2 ground
EYD - 212' ground
AYD - 141' ground

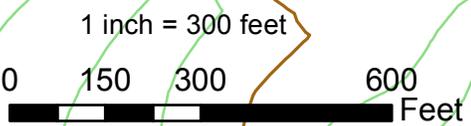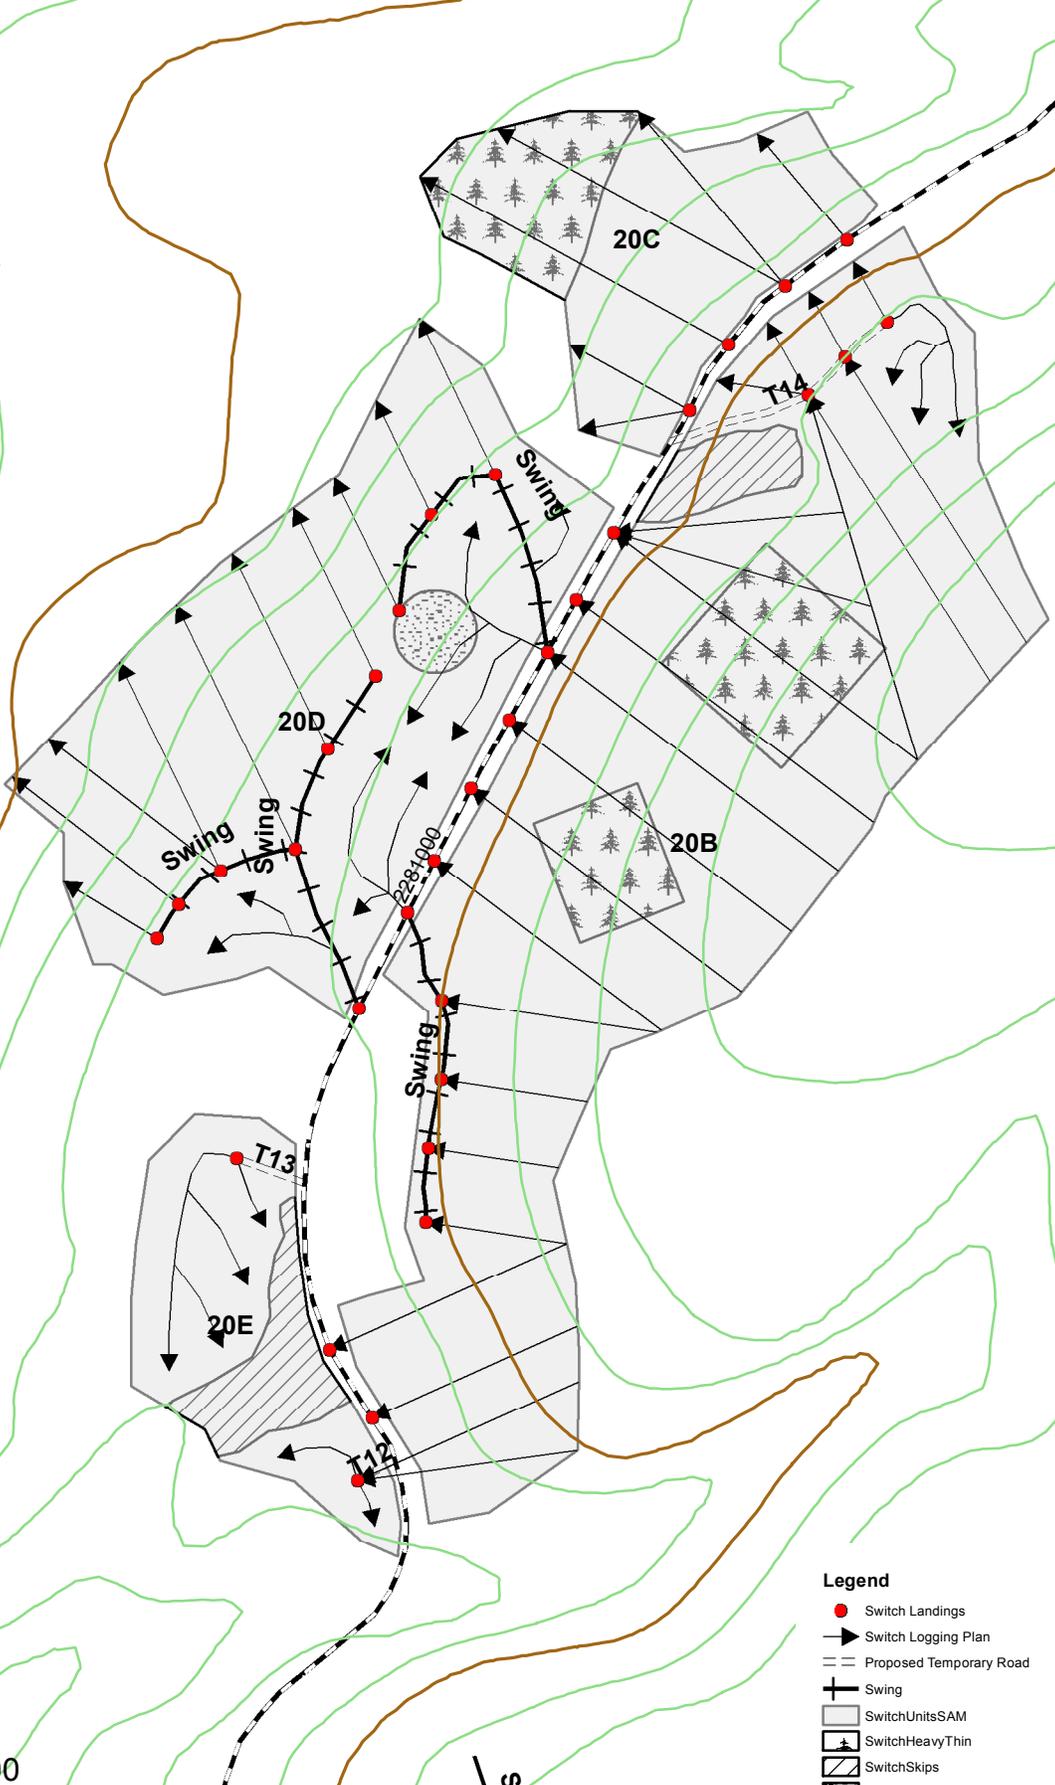

- Legend**
- Switch Landings
 - ➔ Switch Logging Plan
 - - - Proposed Temporary Road
 - ⊥ Swing
 - ▭ SwitchUnitsSAM
 - 🌲 SwitchHeavyThin
 - ▨ SwitchSkips
 - ▩ SwitchGaps

Switch T.S.
Olympic N.F.





For appraisal purposes only,
to establish average yarding distance.
Not a part of the contract.
Not to be used for designation.

22
Landings - 2 ground
EYD - 589' ground
AYD - 393' ground

22A
Landings - 2 ground
EYD - 484' cable
AYD - 323' cable

22B
Landings - 1 ground
EYD - 427' cable
AYD - 285' cable

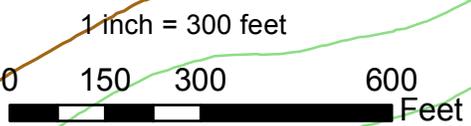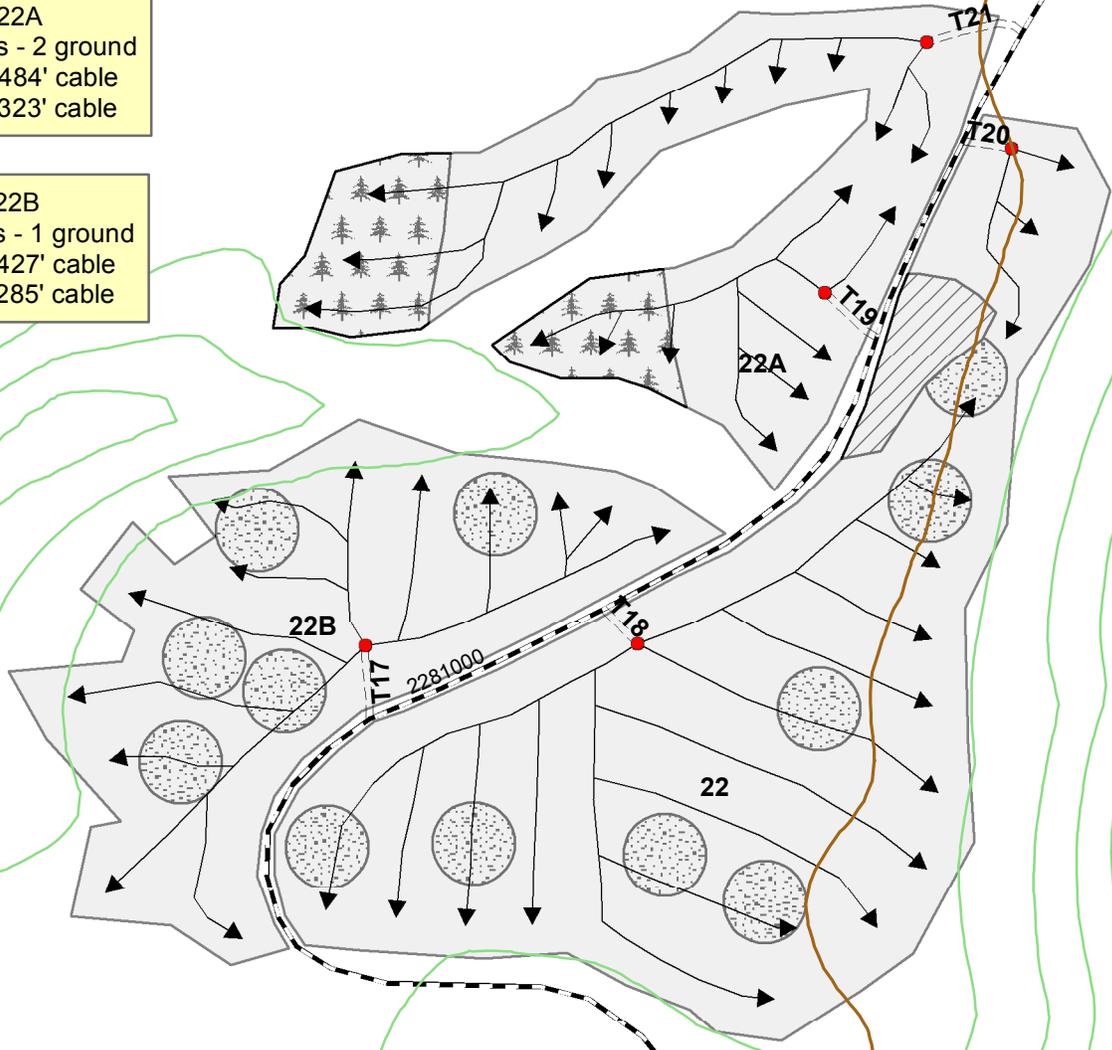

- Legend**
- Switch Landings
 - ➔ Switch Logging Plan
 - - - Proposed Temporary Road
 - ⊕ Swing
 - SwitchUnitsSAM
 - ▨ SwitchHeavyThin
 - ▨ SwitchSkips
 - ▨ SwitchGaps



Switch T.S.
Olympic N.F.

For appraisal purposes only,
to establish average yarding distance.
Not a part of the contract.
Not to be used for designation.



23
Landings - 8 cable
EYD - 576' cable
AYD - 340' cable

23A
Landings - 2 cable
EYD - 1164' cable
AYD - 776' cable

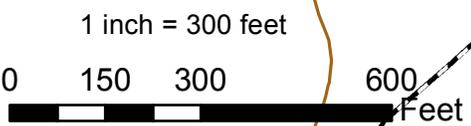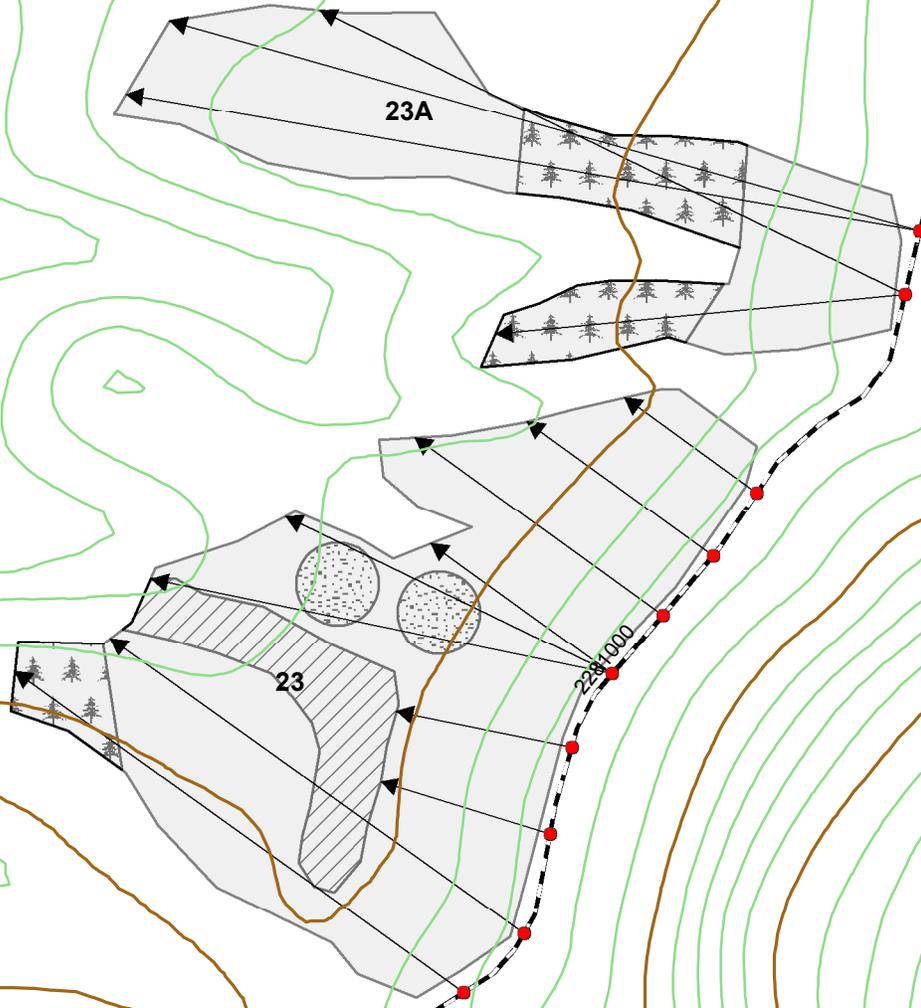

- Legend**
- Switch Landings
 - Switch Logging Plan
 - == Proposed Temporary Road
 - ⊕ Swing
 - SwitchUnitsSAM
 - ▨ SwitchHeavyThin
 - ▨ SwitchSkips
 - ▨ SwitchGaps

T21


Switch T.S.
Olympic N.F.



For appraisal purposes only,
to establish average yarding distance.
Not a part of the contract.
Not to be used for designation.

21
Landings - 10 cable/ground
EYD - 500' cable, 530' ground
AYD - 305' cable, 353' ground
Average Swing distance - 231'
5.8 swing acres

21A
Landings - 1 ground
EYD - 441' cable
AYD - 294' cable

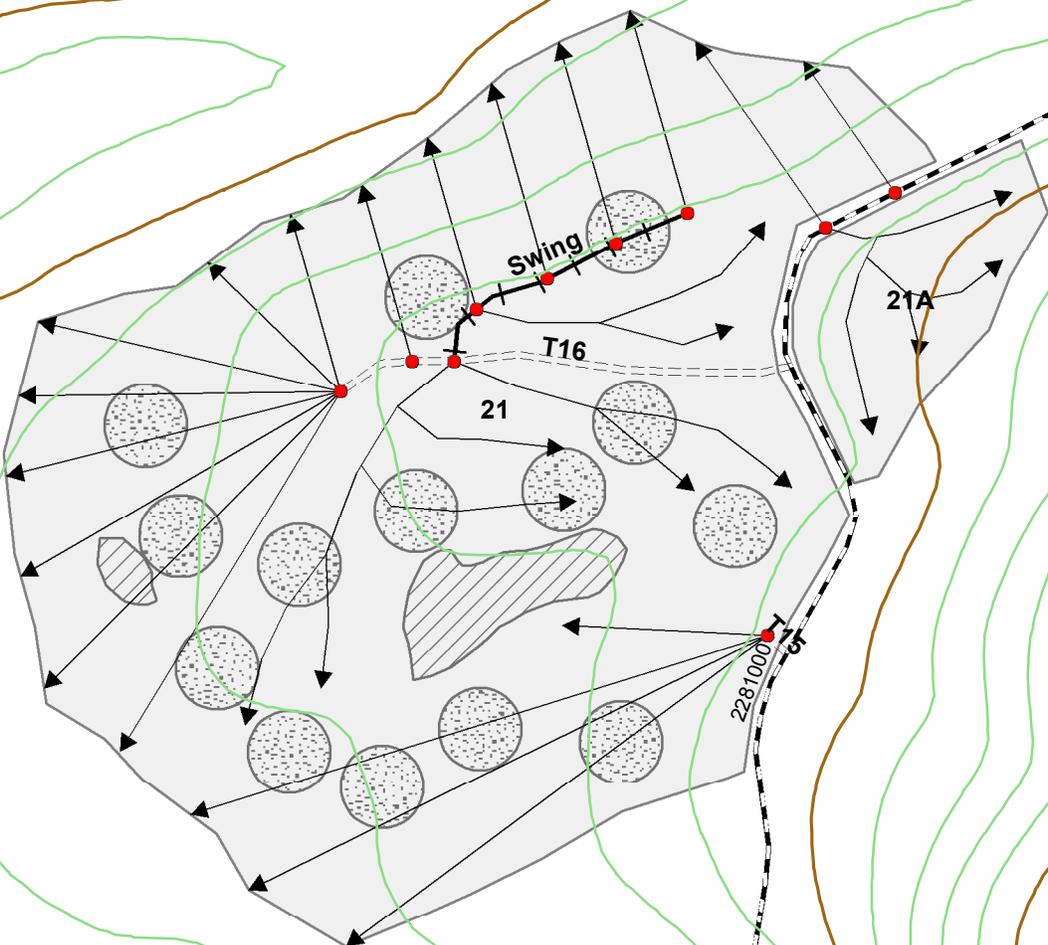

1 inch = 300 feet



- Legend**
- Switch Landings
 - ➔ Switch Logging Plan
 - - - Proposed Temporary Road
 - ⊥ Swing
 - ▭ SwitchUnitsSAM
 - ▨ SwitchHeavyThin
 - ▧ SwitchSkips
 - ▩ SwitchGaps



Switch T.S.
Olympic N.F.



For appraisal purposes only,
to establish average yarding distance.
Not a part of the contract.
Not to be used for designation.

24
Landings - 6 cable
EYD - 572' cable
AYD - 342' cable

24A
Landings - 8 cable
EYD - 612' cable
AYD - 369' cable

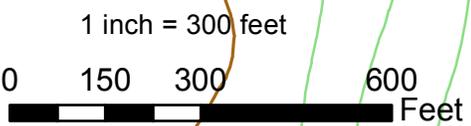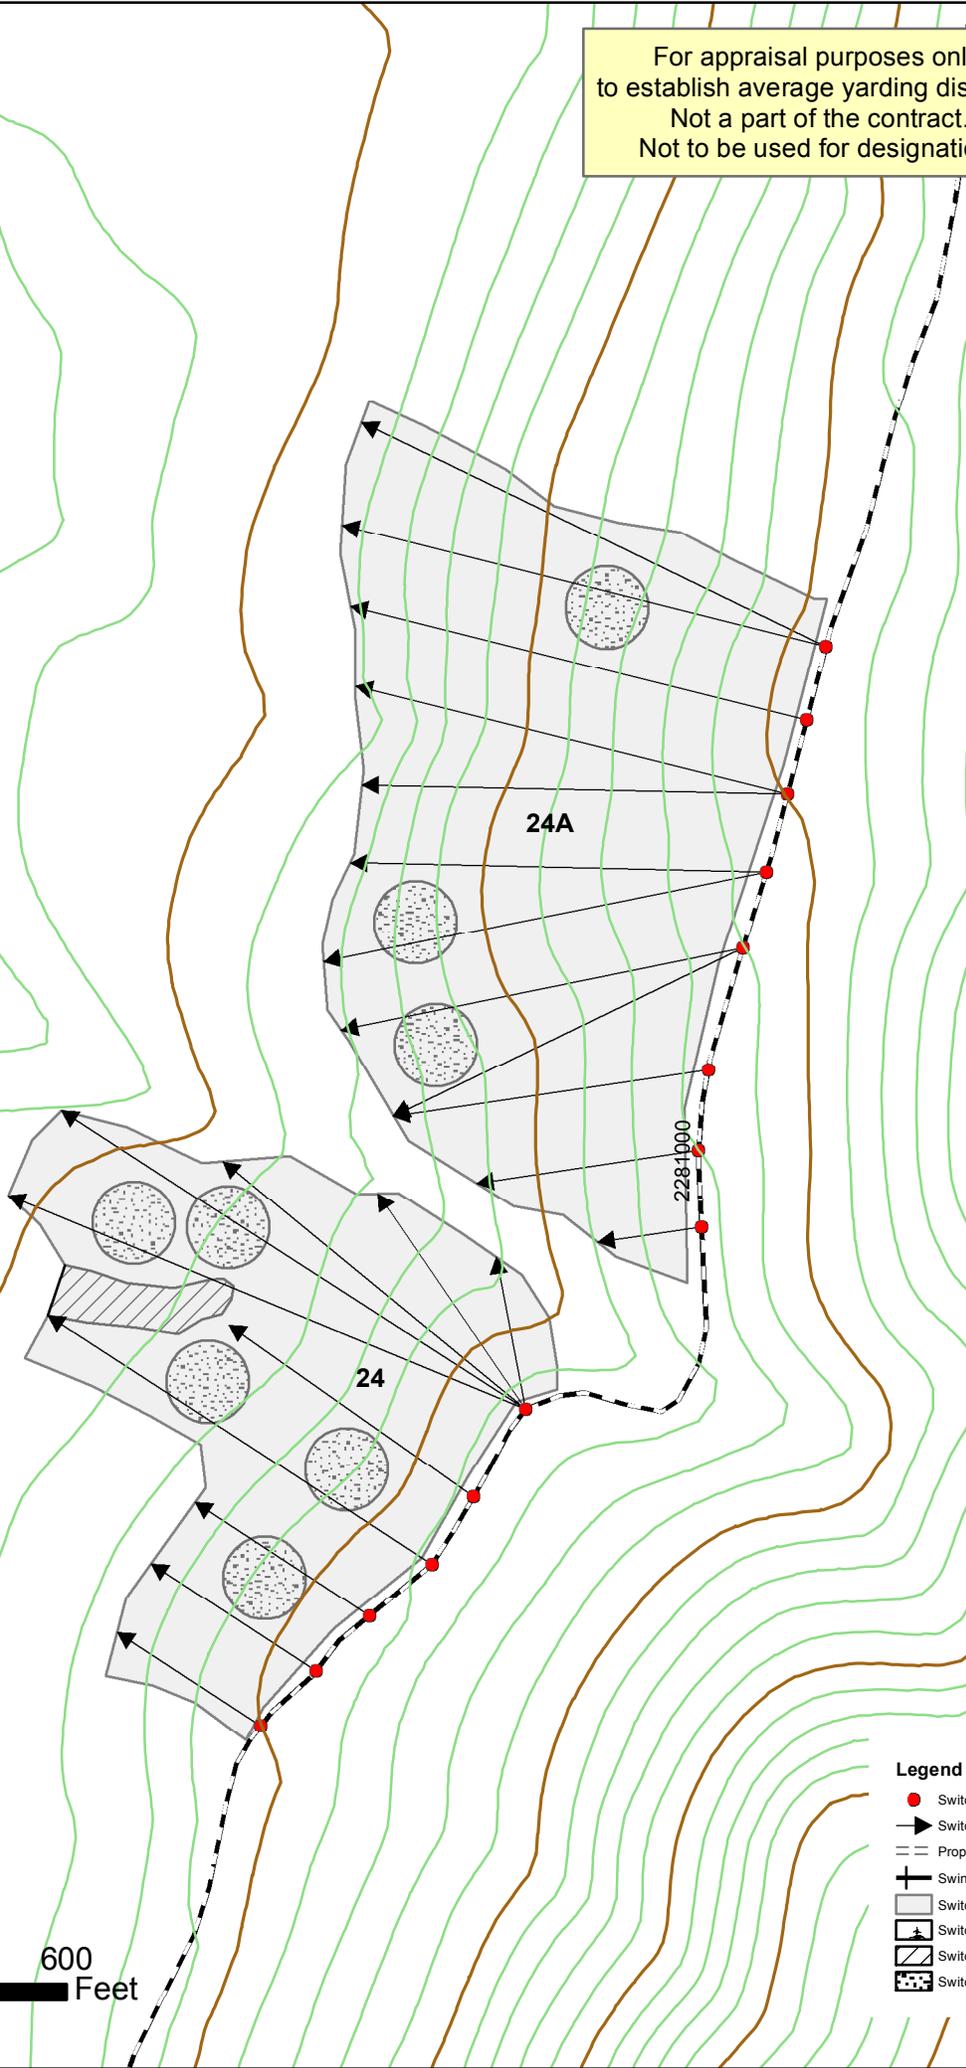

- Legend**
- Switch Landings
 - Switch Logging Plan
 - Proposed Temporary Road
 - ⊥ Swing
 - SwitchUnitsSAM
 - ▣ SwitchHeavyThin
 - ▨ SwitchSkips
 - ▤ SwitchGaps