

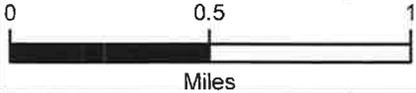


Gulch Thin Timber Sale  
 Sale Area Map  
 Willamette National Forest  
 Middle Fork Ranger District  
 T. 24 S. R. 4 & 5 E.  
 Scale: 1:28800  
 Sheet 1 of 6

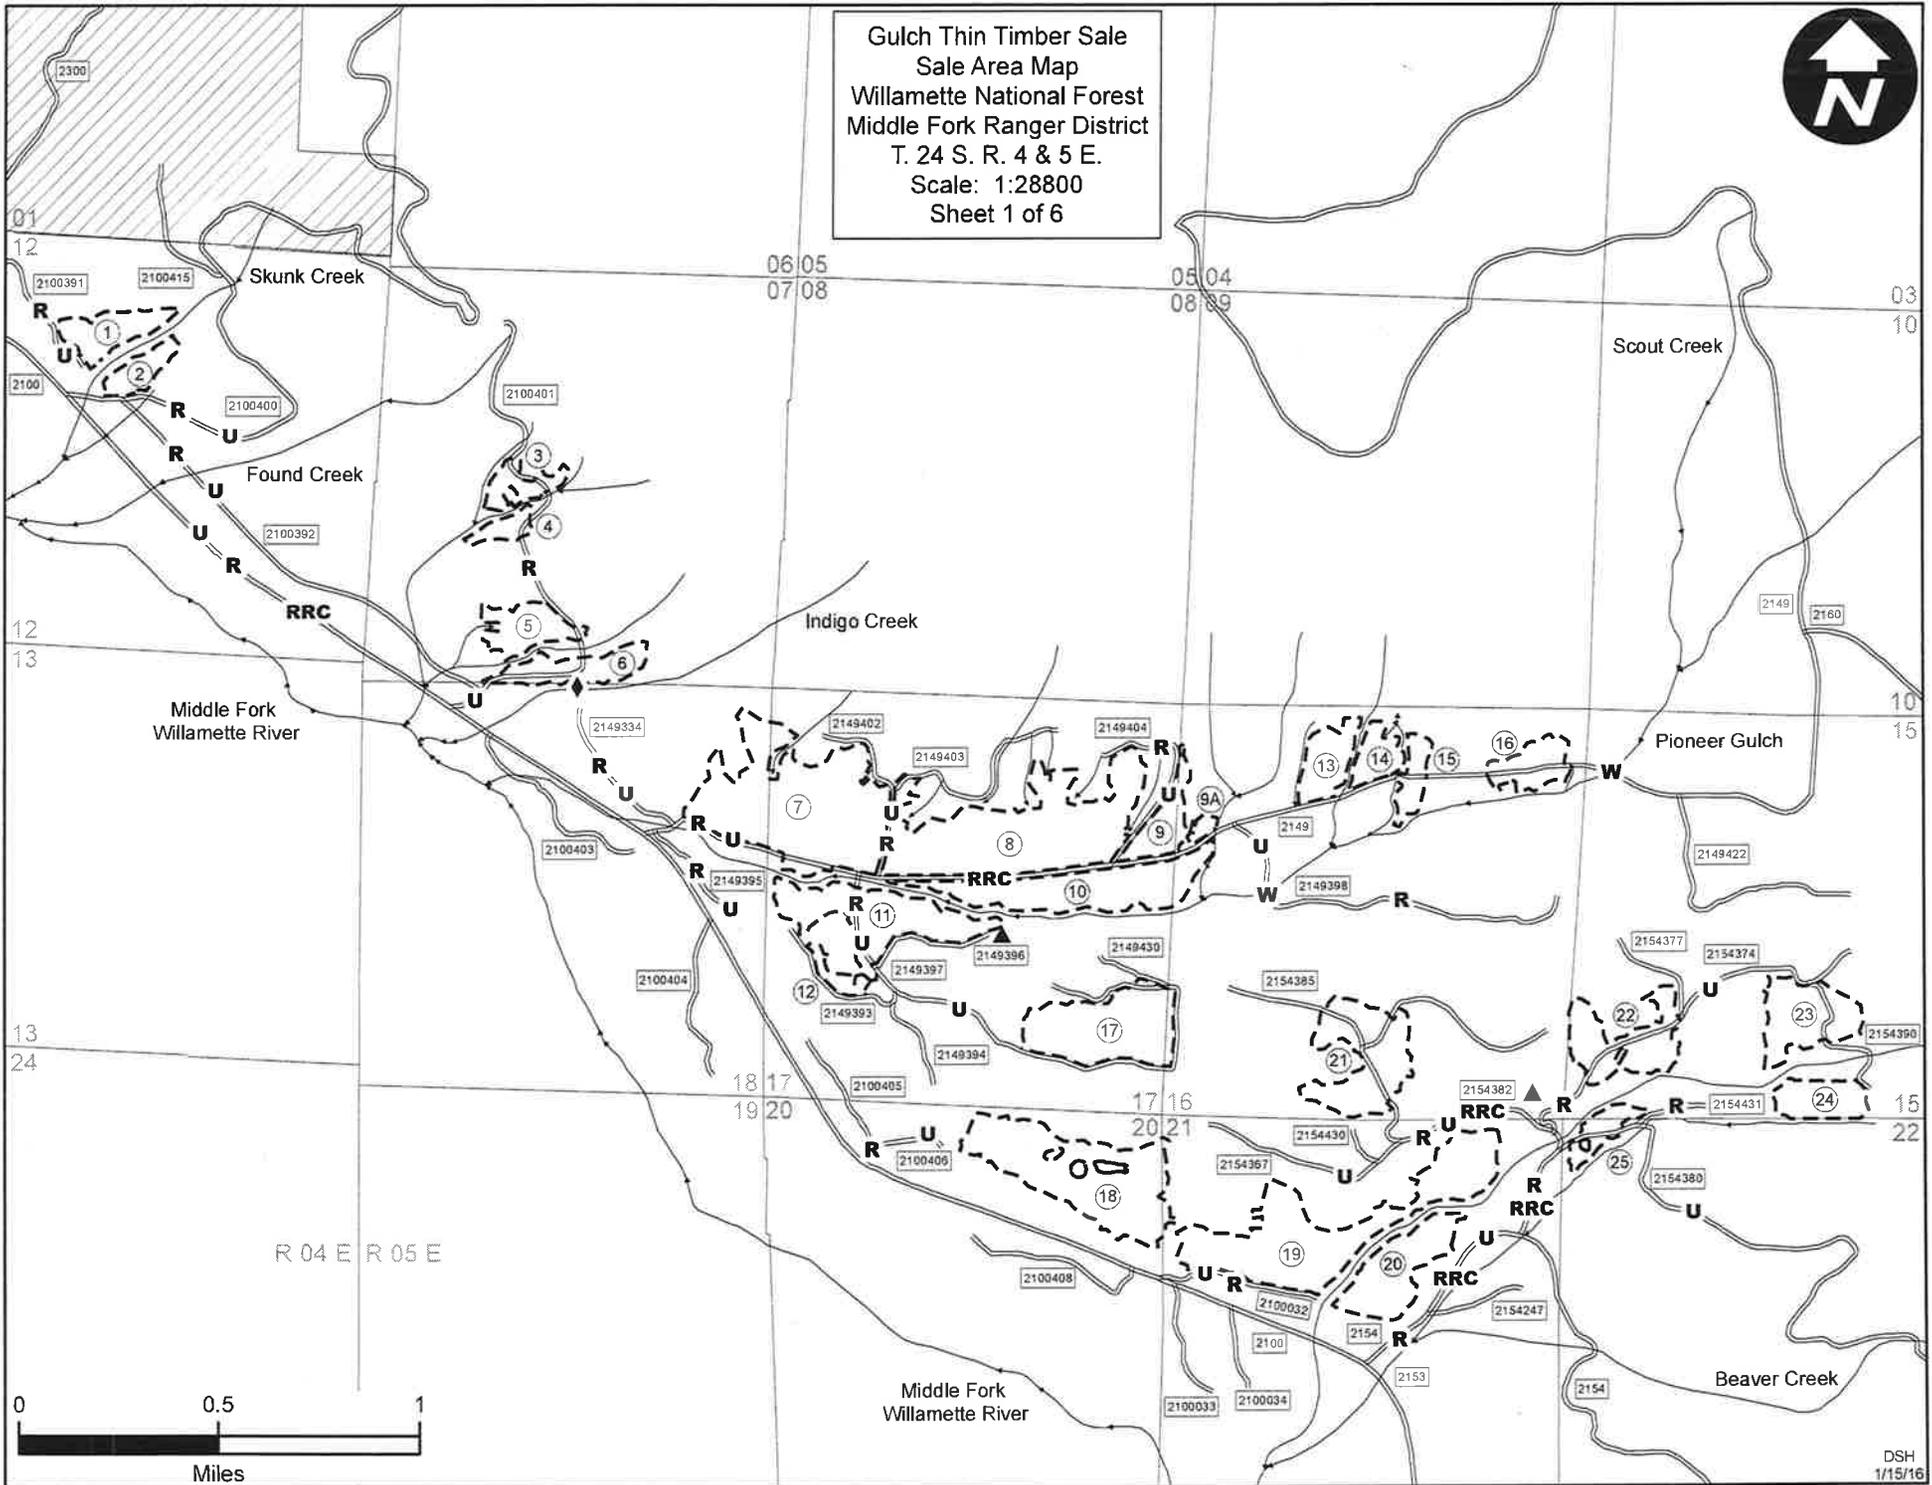

Gulch Thin Timber Sale  
Sale Area Map  
Willamette National Forest  
Middle Fork Ranger District  
T. 24 S. R. 4 & 5 E.  
Scale: 1:10500  
Sheet 2 of 6

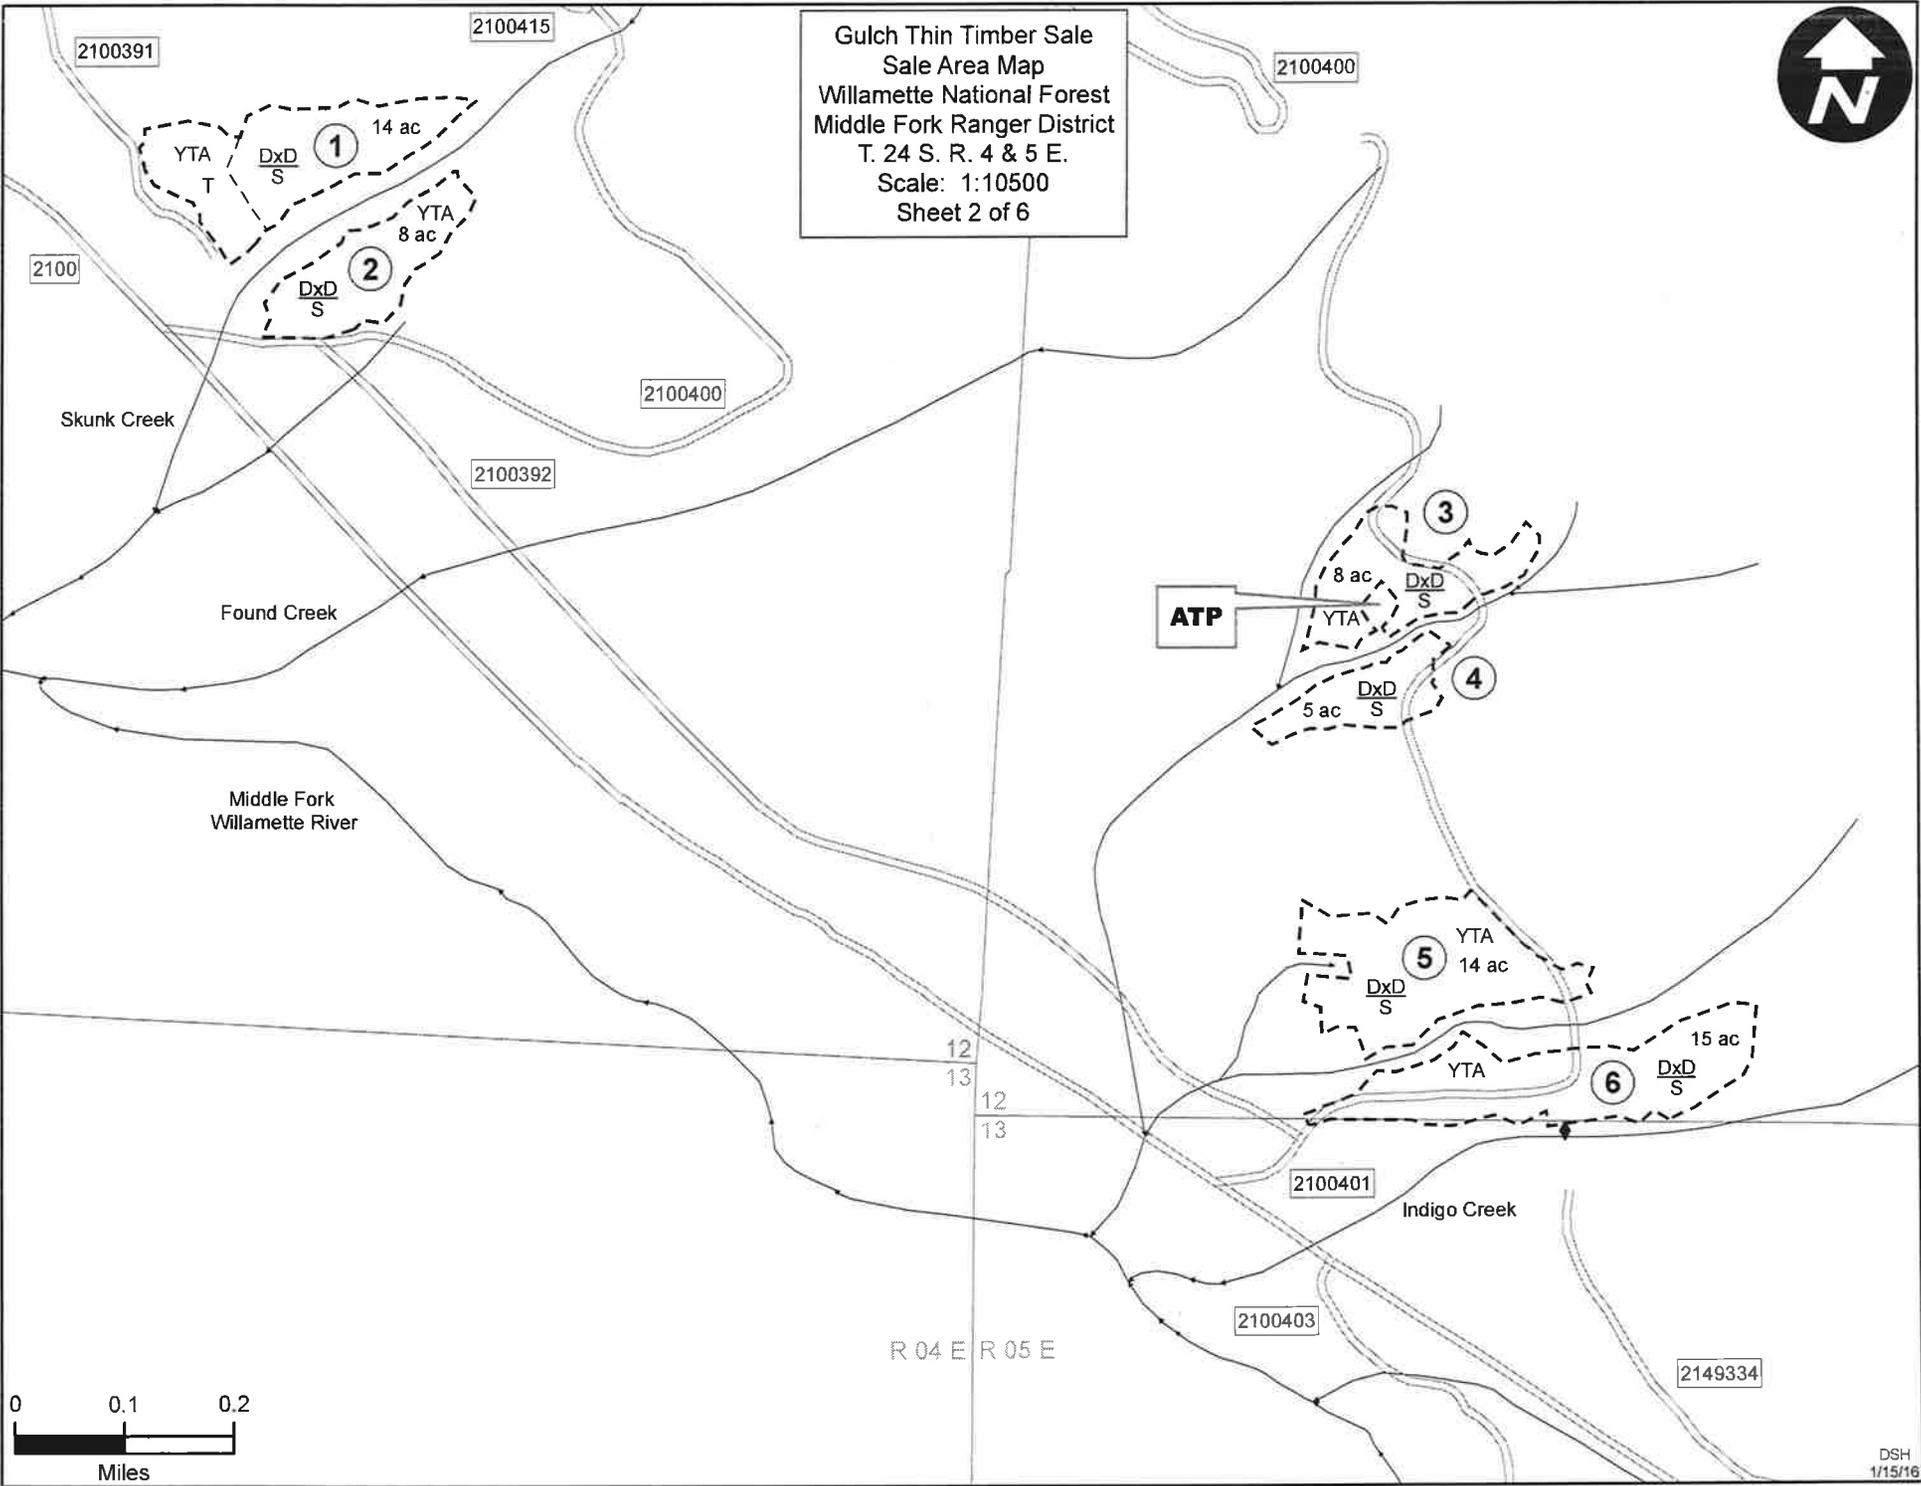

Gulch Thin Timber Sale  
Sale Area Map  
Willamette National Forest  
Middle Fork Ranger District  
T. 24 S. R. 5 E.  
Scale: 1:10500  
Sheet 3 of 6



Indigo Creek

07 08  
18 17

08 09  
17 16

2149334

2149402

2149403

2149404

DxD  
T  
7 78 ac

DxD  
T  
8 72 ac

DxD  
T  
9 13 ac  
2 ac  
9A

2149

2100403

2149

2149398

2149395

DxD  
T  
10 42 ac

DxD  
T  
11 35 ac

Pioneer Gulch

2100404

2149393

2149396

2149430

2149397

DxD  
T  
12 4 ac

2154385

2100

Middle Fork  
Willamette River

DxD  
S  
17 37 ac  
YTA

2149394

19 20

2100405

20 21


2154367

0 0.1 0.2



Miles

2100406

Gulch Thin Timber Sale  
Sale Area Map  
Willamette National Forest  
Middle Fork Ranger District  
T. 24 S. R. 5 E.  
Scale: 1:10500  
Sheet 4 of 6

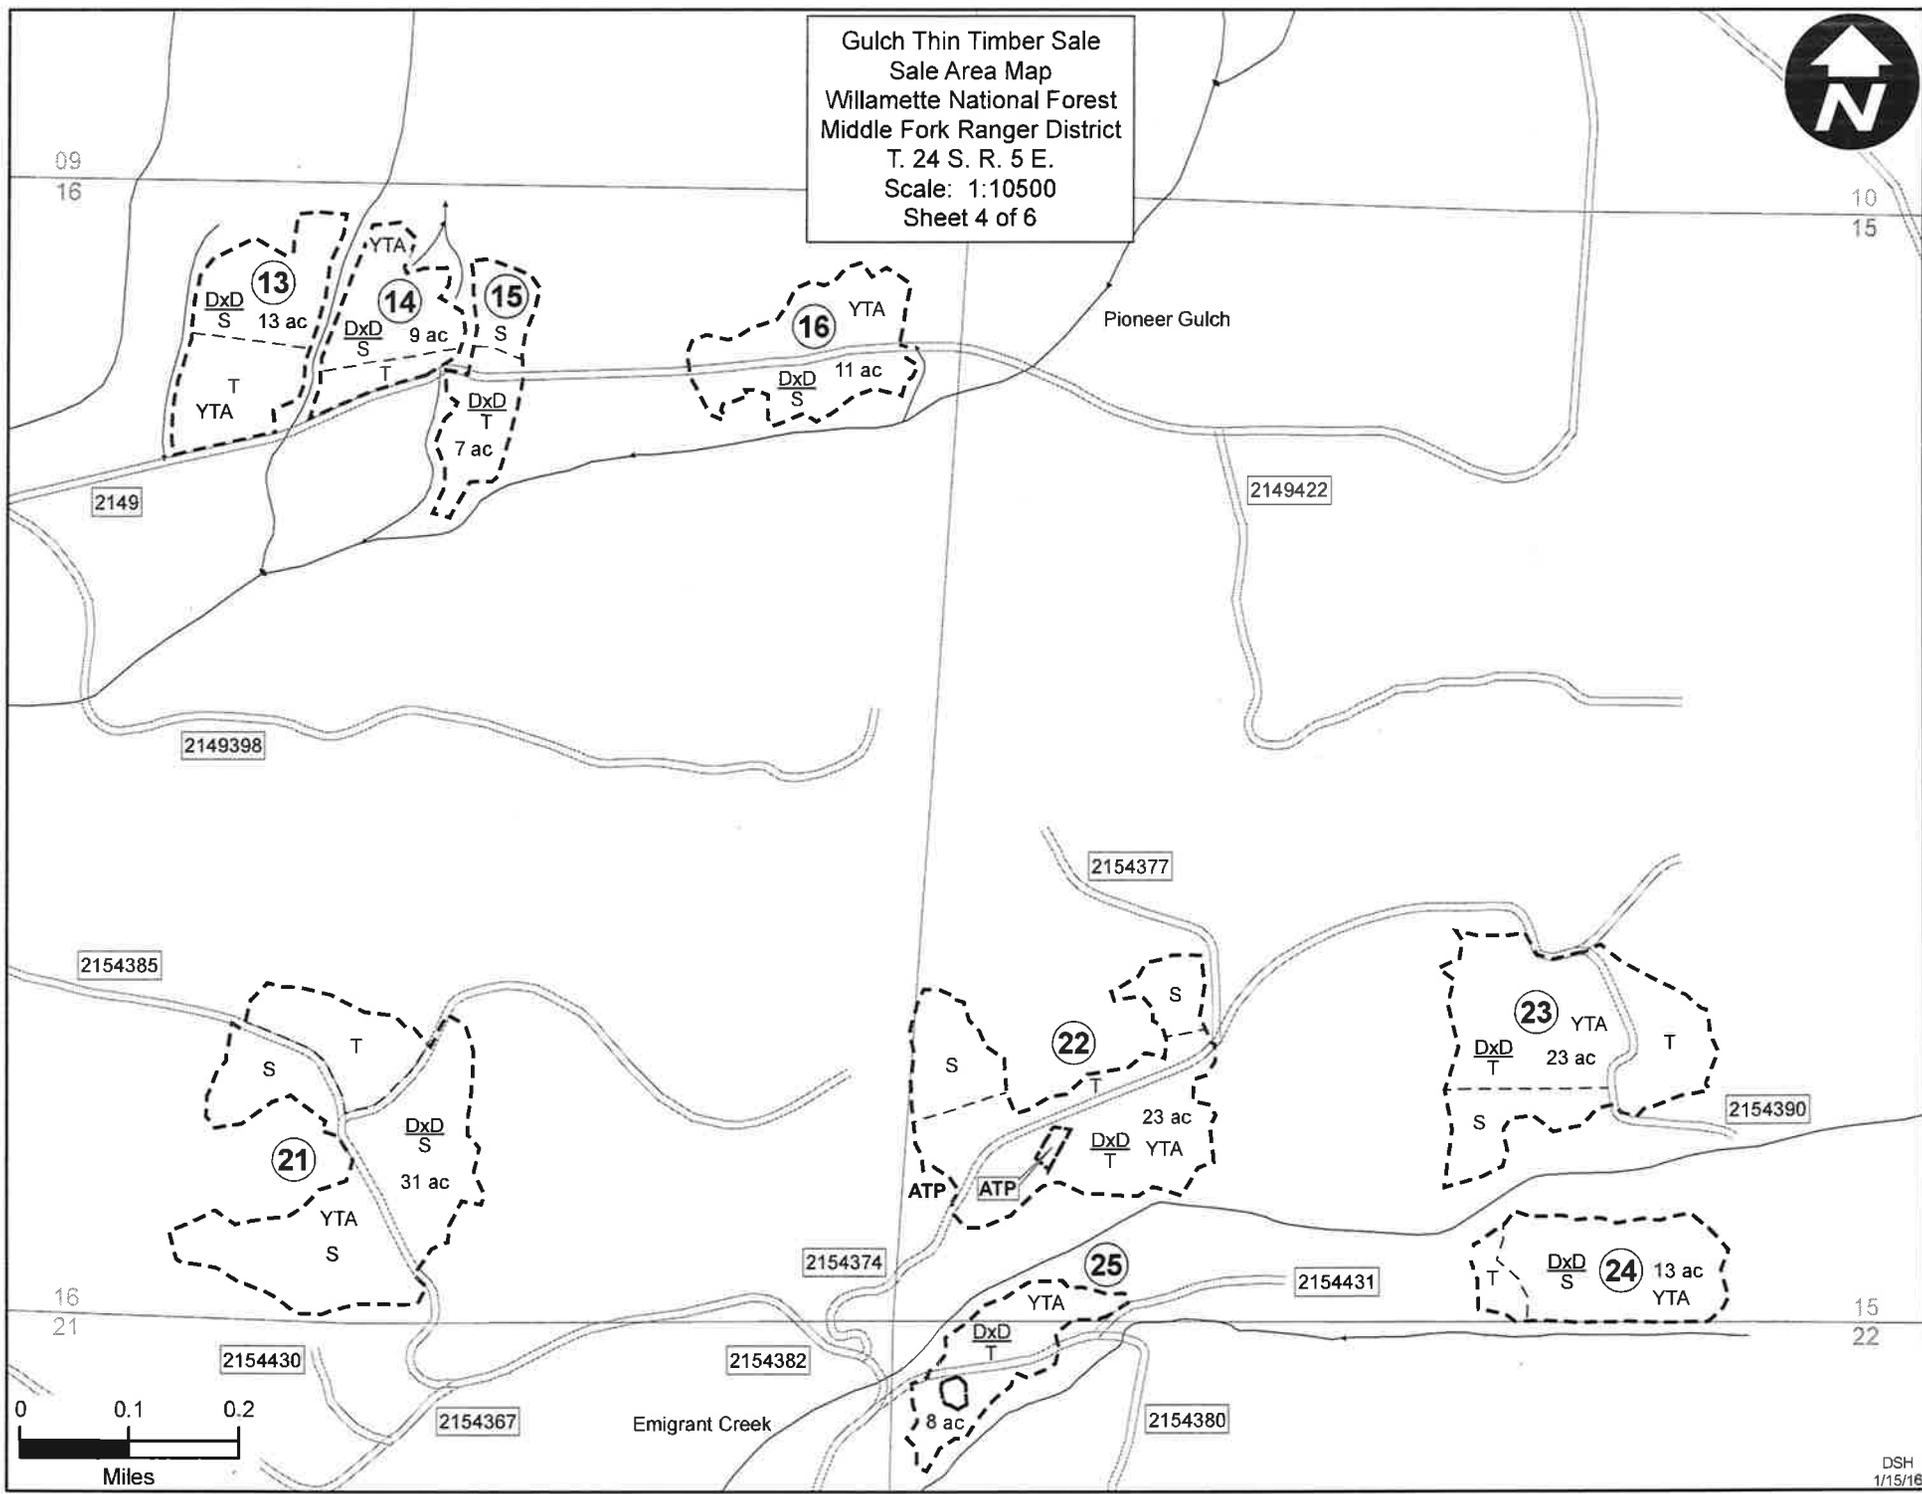

Gulch Thin Timber Sale  
Sale Area Map  
Willamette National Forest  
Middle Fork Ranger District  
T. 24 S. R. 5 E.  
Scale: 1:10500  
Sheet 5 of 6

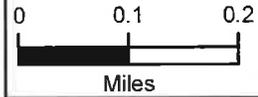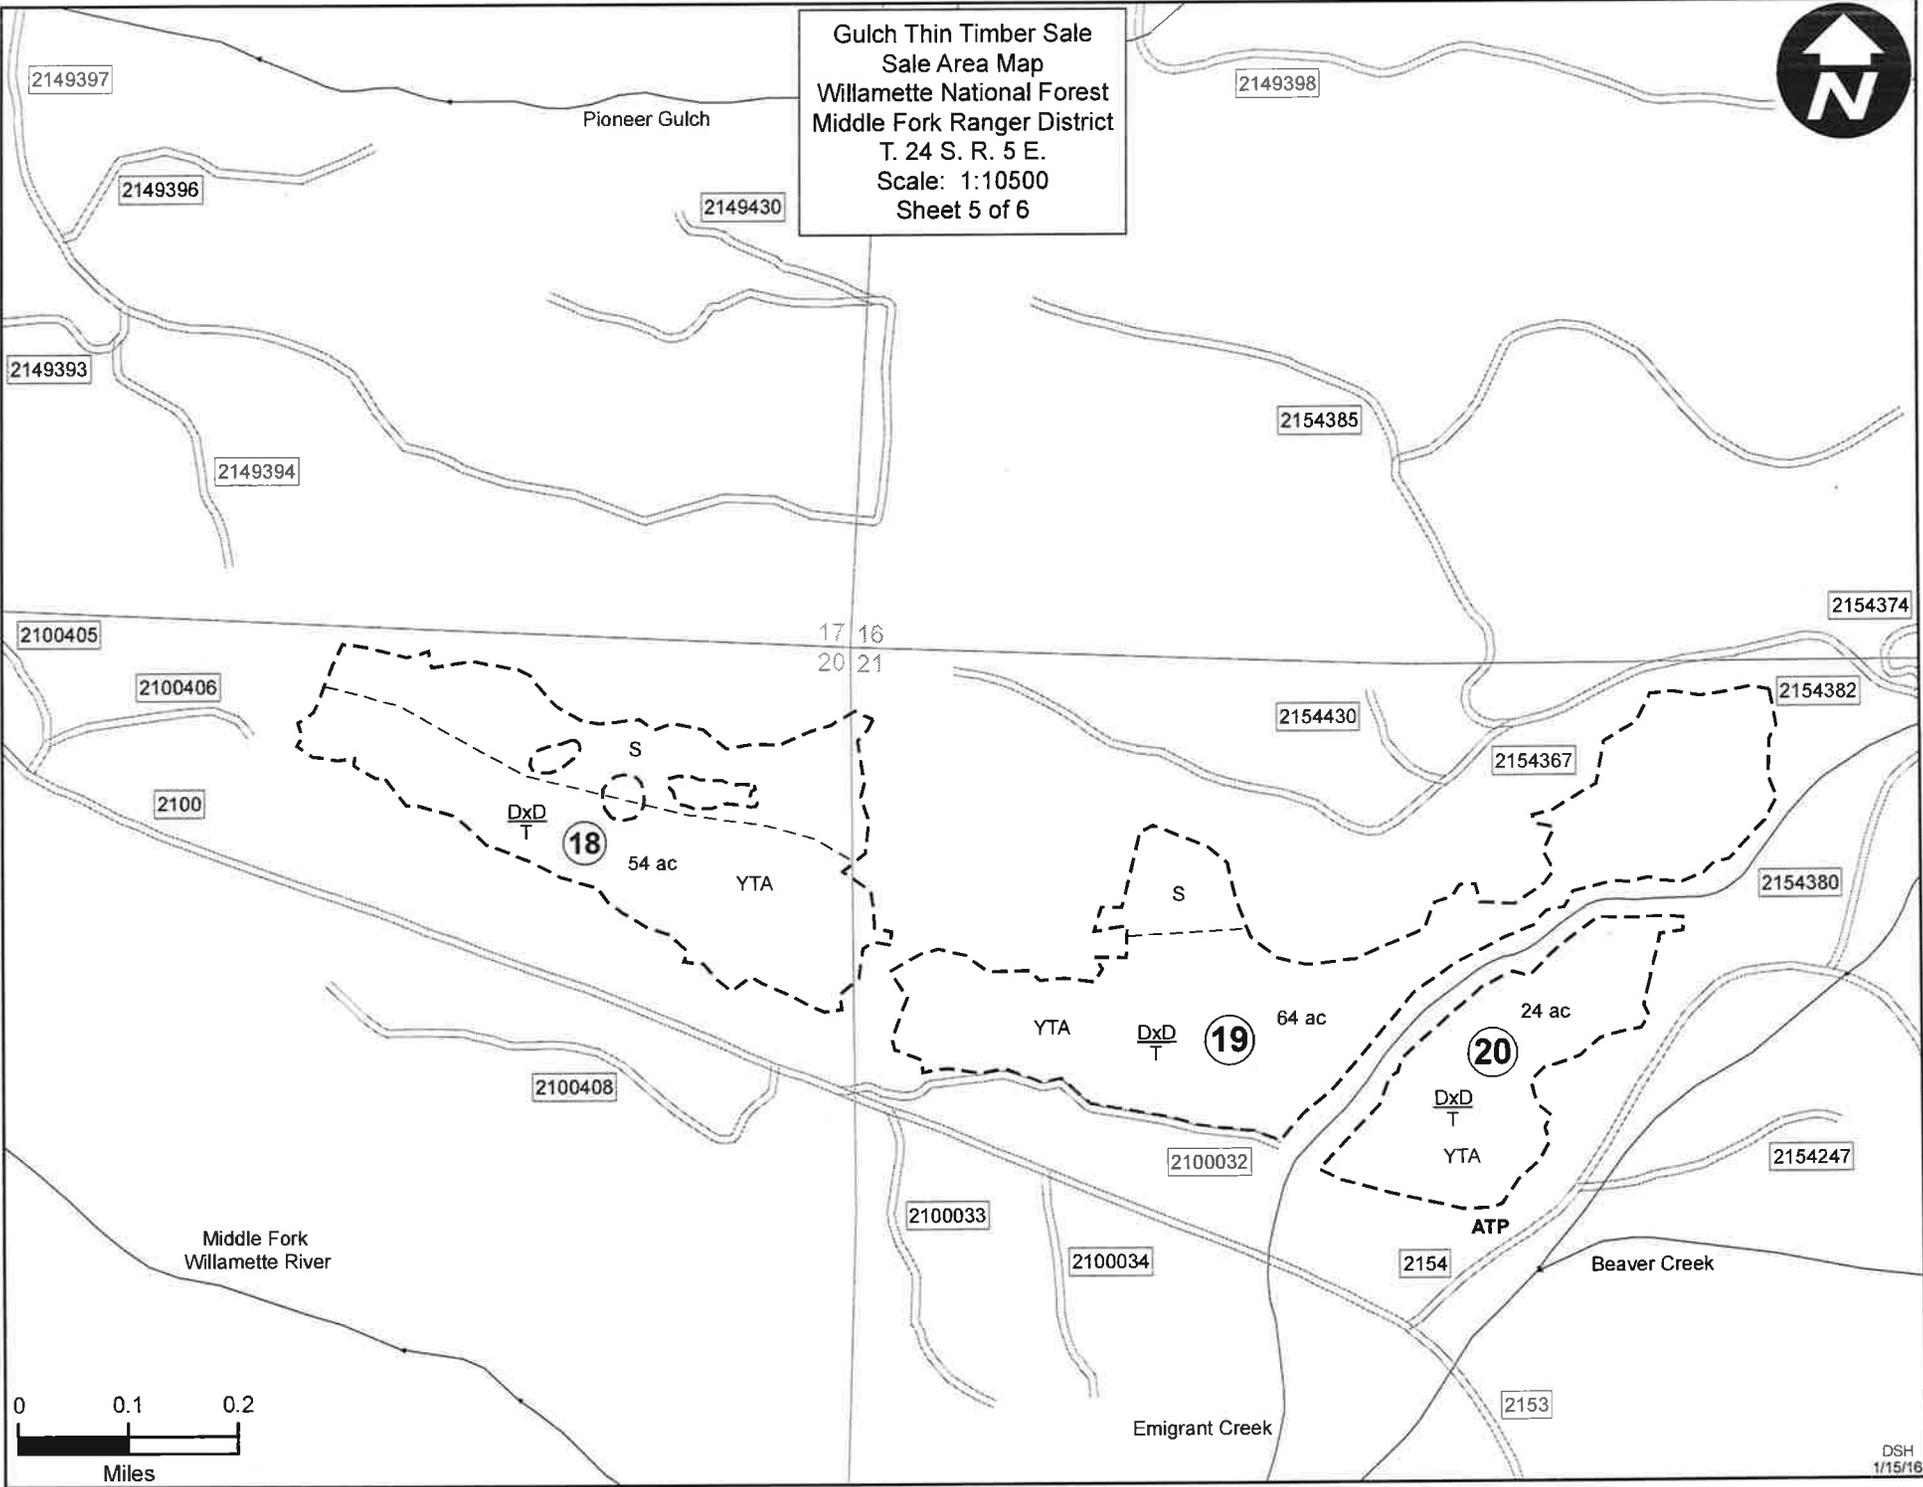

Gulch Thin Timber Sale  
Sale Area Map  
Sheet 6 of 6

LEGEND

	Subdivision Boundary, B1.1
	Specified Yarding Boundary, B6.42, C6.42#
	Subdivision Marked Prior to Advertisement, B1.1
DxD	Individual Tree Marking, B2.35, C2.35# (Option 1)
T	Tractor Yarding Specified, B6.42, C6.42#
S	Skyline Yarding Specified, B6.42, C6.42#
	Protect Streamcourse, C5.1#(Option 1), C6.41#, C6.42#
	Existing Transportation System Road, B5.12, C5.12#
	Road Number, B5.12, C5.12#
	Specified Road Reconstruction, A7, B5.2
<b>ATP</b>	Area to Protect, C6.41#, C6.42#
<b>R</b>	Road Use Restriction, C5.12#
<b>U</b>	Unsuitable for Haul, C5.12#
<b>W</b>	Water Source, B6.22
	Protect Known Survey Monuments, B6.23
<b>RRC</b>	Road Reconstruction, C5.12#
	Pit Run Material Source, C5.221#
	Purchaser Constructed Fireline C6.74#
YTA	Yard Tops Attached C6.42#, C6.74#

All Subdivision boundaries are designated with blue Boundary Cutting Unit cards, in combination with orange paint above and below stump height, B1.1.

All temporary road and landing construction in all Subdivisions shall be done in accordance with C5.1# (Option 1).

In all Subdivisions, all temporary roads, primary skid trails, and landings not on existing roads, seeded, and mulched as directed by the Forest Service, C5.1# (Option 1), C6.6#. Sub-soiling is required of compacted primary skid trails, landings, and temporary roads within the following subdivisions: 5, 6, 7, 8, 9, 10, 11, 12, 14, 15, 19, 20, 21, 24. C6.6#

When Forest Service performs construction (reconstruction), delete the word "Specified" from transportation facilities items listed herein.

Directional Felling is required in All Subdivisions, C6.41#.

Tops and limbs shall be left attached to all logs and yarded to the landings and road, and then separated and piled after being severed from the attached log in Subdivisions 1, 2, 3, 4, 5, 6, 13, 14, 15, 16, 17, 18, 19, 20, 21, 22, 23, 24 and 25, C6.74#.

All Subdivisions have seasonal restrictions, C6.24#, C6.315 #, C6.29#.

Trees shall be felled and yarded away from the ATP's as shown on the Sale Area Map, B6.24, C6.41#, C6.42#.

Keep Open and Protect Improvements is applicable to all existing roads and trails, B6.22.

Reconstruction segments are Road 21 from M.P. 0.00 to M.P. 31.9, Road 2100400 from M.P. 0.00 To M.P. 0.86, Road 2149 from M.P. 0.00 to M.P. 2.44, Road 2154 from M.P. 0.00 to M.P. 0.55, Road 2154380 from M.P. 0.00 to M.P. 0.47, and Road 2154382 from M.P. 0.00 to M.P. 0.47.

Sale area is approximately 20 miles southeast of Oakridge, Oregon. From Oakridge take Highway 58 east for approximately 1 mile to Hills Creek Road. Turn southeast on Hills Creek Road and follow approximately 0.5 miles to Diamond Drive (Road 21). Turn south on Diamond Drive (Road 21) and follow for approximately 28 miles to 2100-2100391 Jct. See Sale Area Map for Subdivision locations.