


**LEGEND**

- US HWY
- STATE HWY
- COUNTY ROUTE
- ARTERIAL ROUTE
- COLLECTOR ROUTE
- LOCAL ROUTE
- STATE LAND
- SPECIFIED ROAD RECONSTRUCTION

**DISTANCES FROM PROJECT**

- WATER SOURCE 4.5 MILES  
(5825840 Rd, MP 0.43)
- TO CRESCENT: 10.5 MILES  
(CR 61, Crescent Cutoff Rd)
- TO CRESCENT JCT.: 13.5 MILES  
(CR 61, Crescent Cutoff Rd)

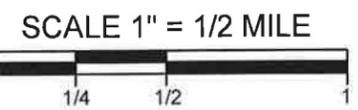



# PIPELINE CROSSING

## Road 9758078 and Unit 7 Temporary Road

BEGIN PROJECT M.P. 0.00 (JCT. W/ 9758014 RD.)

STATION 0+00

BEGIN AGGREGATE BASE (ITEM 30111), AT LOCATIONS STAKED ON THE GROUND BY THE FOREST SERVICE.  
TRANSITION TO FULL DEPTH AT STATION 0+30.

STATION 0+30

FULL DEPTH, AGGREGATE BASE (ITEM 30111), TO STATION 1+20.

STATION 1+20

TRANSITION FULL DEPTH AGGREGATE BASE (ITEM 30111), TO STATION 1+50.


STATION 1+50

END AGGREGATE BASE (ITEM 30111).

END PROJECT M.P. 0.25

### TYPICAL AGGREGATE SECTION

(NOT TO SCALE) ITEM 30111

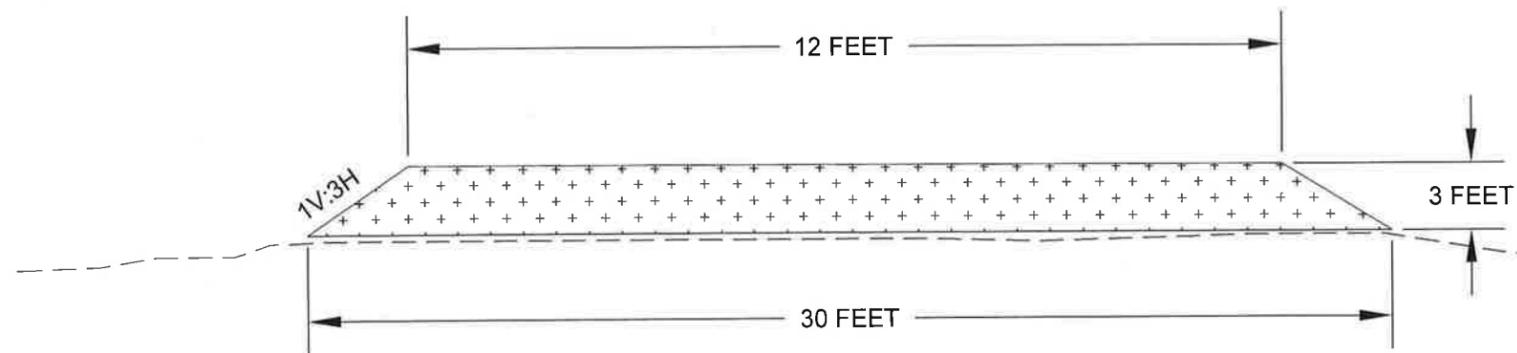

1. ITEM 30111 SHALL BE APPLIED AT FULL DEPTH FOR A DISTANCE OF 90 FEET AT LOCATIONS STAKED ON THE GROUND BY THE FOREST SERVICE. LENGTH OF DEPTH TAPER AT EACH END SHALL BE 30 FEET.

# SIGN PLAN



**GENERAL NOTES:**

1. ADVANCED FLAGGER SIGNS SHALL BE LOCATED A MINIMUM OF 300 FEET PRIOR TO END OF WORK AREA.
2. "ROAD WORK AHEAD", "BE PREPARED TO STOP" AND FLAGGER SIGNS SHALL BE SEPARATED BY A MINIMUM OF 300 FEET.
3. "TRUCKS" SIGNS SHALL BE PLACED ON THE FOLLOWING HAUL ROUTE:  
JUNCTION OF THE 9758 ROAD AND US HIGHWAY 97.  
JUNCTION OF THE 97158014 ROAD AND HIGHWAY 58.
4. "ROAD MACHINERY AHEAD" SIGNS SHALL BE PLACED AT LEAST 500 FEET EACH SIDE OF SITES WHERE MACHINERY IS WORKING.
5. SIGNING IS INDIRECT TO ALL CONSTRUCTION ITEMS.

**NOTES:**

SIGN PLACEMENT & SIZES SHALL CONFORM TO MUTCD STANDARDS FOR CONSTRUCTION SIGNING. SIGN NUMBERS ARE FROM MUTCD. ALL SIGNS SHALL BE REFLECTORIZED.

DESCHUTES NATIONAL FOREST  
 63095 Deschutes Market Road  
 Bend, OR 97701

Crescent Ranger District  
 136471 Hwy. 97 N.  
 Crescent, OR 97733

PROJECT: 5-STEWARDSHIP ROAD RECONSTRUCTION  
 SHEET TITLE: SIGN PLAN

U.S. DEPARTMENT OF AGRICULTURE  
 FOREST SERVICE



R-6

PACIFIC NORTHWEST REGION