


USDA. FOREST SERVICE
 COLUMBIA RIVER GORGE NATIONAL SCENIC AREA
 902 WASCO AVENUE, SUITE 200
 HOOD RIVER, OR 97031

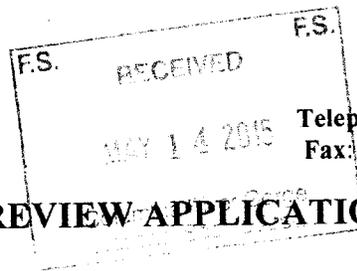

Telephone: 541-308-1700
 Fax: 541-386-1916

FOREST PRACTICE REVIEW APPLICATION

DATE OF APPLICATION:

APPLICANT(S)			PROPERTY OWNERS		
Derek Hoyte			Derek Hoyte		
MAILING ADDRESS			MAILING ADDRESS		
P.O. Box 646			Same		
Haiku, HI 96708					
APPLICANT'S SIGNATURE AND DATE			PROPERTY OWNER'S SIGNATURE AND DATE		
<i>Derek Hoyte</i> 5/7/15			<i>Derek Hoyte</i> 5/12/15		
PHONE: 808-446-6434			PHONE: 808-446-6434		
E-MAIL: dhwnsz@gmail.com			E-MAIL: dhwnsz@gmail.com		
LOCATION OF PROPERTY			PROPERTY ADDRESS (IF APPLICABLE)		
TOWNSHIP: 1	RANGE: 5	SECTION: 17 & 20	22962 Hwy 14		
QUARTER SECTION: S.E./S.W./N.E./N.W.		TAX LOT:	Washougal, WA 98671		
PARCEL SIZE (ACRES): 80 acres			COUNTY: Skamania		
EXISTING LAND USE: Agriculture			STATE: Washington		

PROJECT DESCRIPTION: Describe your proposed forest practice including:

1. Details on the purpose for the forest practice, the existing stand conditions (approximate percent canopy closure, trees per acre, tree sizes, and species composition), and the desired future vegetation structure and reforestation plan (species, spacing),
This is a road abandonment forest practice. Existing stand conditions and future vegetation structure are not anticipated to be materially affected by this forest practice in any way. Tree plantings may occur with this forest practice, but no reforestation plan was included or deemed necessary as part of this FPA given the zero harvest quantity proposed.
2. The silvicultural prescription, (regeneration mosaic, overstory removal, shelterwood, small group selection, uneven-age partial cut, even-age thinning, thinning from above to release understory, thinning from below to thin understory layer, or salvage of standing dead).
This forest practice activity includes vegetation management and other forest practices for the restoration of forest health, thereby creating favorable conditions for the continued growth of trees within existing tree stands consistent with recognized forest practices for sound forest ecosystem management.
3. The volume and species to be removed and the approximate percent canopy closure and trees per acre after treatment. *No trees are proposed for harvest. Canopy closure and trees per acre are not anticipated to be affected from existing conditions. Harvest percentage is estimated at less than 0.00% overall.*
4. The size and shape of the treatment units and associated natural features such as streams, talus slopes, rock outcrops located on a color aerial photo or copy of a color aerial photo and the location of roads, culverts, skid trails or other ground disturbing activities (*see attached site plan*)
5. Slash treatment (no treatment, lop and scatter, chip and scatter, hand pile and burn, grapple pile and burn, jackpot burn.) Use additional Sheets as necessary. – *No treatment*

Application Checklist: the following is required to complete your application:

- Application form completed and signed
- Site Plan
- Key viewing areas checklist (attached)
- Names and addresses of adjacent property owners within 200 feet of parcel
- Any additional information as required:

KEY VIEWING AREAS: Key viewing areas are important public viewpoints and areas that afford opportunities to view the Gorge scenery. Key viewing areas are listed below. Please check those sites which can be seen from your property.

- | | |
|---|---|
| <input checked="" type="checkbox"/> Historic Columbia River Highway | <input checked="" type="checkbox"/> Washington State Route 14 |
| <input type="checkbox"/> Sandy River | <input type="checkbox"/> Washington State Route 142 |
| <input checked="" type="checkbox"/> Portland Women's Forum State Park | <input type="checkbox"/> Washington State Route 141 |
| <input checked="" type="checkbox"/> Crown Point | <input type="checkbox"/> Cook-Underwood Road |
| <input checked="" type="checkbox"/> Rooster Rock State Park | <input type="checkbox"/> Dog Mountain Trail |
| <input type="checkbox"/> Multnomah Falls | <input type="checkbox"/> Beacon Rock |
| <input type="checkbox"/> Larch Mountain | <input type="checkbox"/> Cape Horn |
| <input type="checkbox"/> Highway I-84, including rest stops | <input checked="" type="checkbox"/> Columbia River |

Forest Practice SITE PLAN: A plan drawn in black ink at a scale of 1 inch equal to 200 feet (1:2400) or at a scale providing greater detail must be included with the application.

If the parcel is very large, you may show the forest practice on the portion of the parcel affected by the proposed use. Be sure, however, to show enough of the parcel or some adjacent features, such as roads, so that the reviewers can orient themselves on your map. A small vicinity map showing the subject parcel and surrounding parcels may help.

Use a copy of an aerial photo to show units, rock sources, natural features, roads, skid trails, landings, etc.

At a minimum, you must show the following features:

- Applicant(s) name
- Location and width of existing and proposed roads, driveways, and trails
- Scale and north arrow
- Location and size of existing and proposed structures
- Boundaries of parcel with dimensions and size
- Location of existing and proposed services including wells or other water supplies, structures, power and telephone poles and lines and outdoor lighting.
- Significant terrain features or landforms
- Location and depth of all proposed grading and ditching
- Groupings and species of trees or other vegetation on the parcel
- Location and species of vegetation that would be removed or planted
- Water courses and bodies of water



For DNR Region Office Use Only	
FPA/N #:	
Region:	
Received Date:	

Forest Practices Application/Notification Western Washington

PLEASE USE THE INSTRUCTIONS TO COMPLETE THIS APPLICATION. TYPE OR PRINT IN INK.

1. Landowner, Timber Owner and Operator

Legal Name of LANDOWNER Derek Hoyte	Legal Name of TIMBER OWNER (if different than Landowner)	Legal Name of OPERATOR (if different than Landowner) Francis Naglich
Mailing Address: P.O. Box 646	Mailing Address:	Mailing Address: 1157 3rd Avenue, Suite 220A
City, State, Zip Haiku, HI 96708	City, State, Zip	City, State, Zip Longview, WA 98632
Phone (808) 446-6434 Email: dhwnsz@gmail.com	Phone () Email:	Phone (360) 578-1371 ext. 104 Email: francis@eco-land.com

2. Contact Person

Contact Person: Attny Peter Mohr of Jordan Ramis, PC	Phone (503) 598-7070 Email: peter.mohr@jordanramis.com
---	---

NOTE: You are required to verify Type Np, and Ns water types within 200 feet of your proposed forest practices activities prior to submitting a Forest Practices Application / Notification. Use the Additional Information section, additional pages, the Water Type Classification Worksheet, and/or a Water Type Modification form to explain how you verified water types. See Water Typing Requirements in the instructions.

3. Landownership information: See instructions

- a. No Yes Are you a small forest landowner per RCW 76.09.450?
If Yes, go to b.
- b. No Yes Is your entire proposed harvest area on a single contiguous ownership consisting of one or more parcel

4. If you are harvesting timber, enter the Forest Tax Reporting Account Number of the Timber Owner:

For tax reporting information or to receive a tax number, call the Department of Revenue at 1-800-548-8829.

5. Are you substituting prescriptions from an approved state or federal conservation agreement or watershed analysis?

- No Yes Write "HCP" or "Using Prescriptions" in tables that apply. Attach or reference on file prescriptions and/or crosswalks.

6. What is the legal description of your forest practice?

Section	Township	Range	E/W	Tax Parcel Number	County
17, 20	1	5	E	01052000010000	Skamania

7. When are you planning to begin work on the proposed activity? : June 2016

8. Is the taxpayer eligible for the EARR Tax Credit?

No Yes

9. Have you reviewed this forest practices activity area to determine whether it may involve historic sites and/or Native American cultural resources? Read the instructions before answering this question.

No Yes

10. Do you have a DNR approved Road Maintenance and Abandonment Plan (RMAP)?

a. No Yes List the RMAP number: _____

If no, go to b.

b. No Yes Is a Checklist RMAP required? (see instructions)

11. Are there potentially unstable slopes or landforms within the boundaries of your forest practices activity area?

No Yes – attach geotechnical report and “Slope Stability Informational Form.” If applicable, attach the SEPA checklist, HCP or Watershed Analysis prescriptions.

12. Are there potentially unstable slopes or landforms adjacent to your forest practices activity area?

No Yes – complete and attach the “Slope Stability Informational Form.” If applicable, attach geotechnical report, HCP or Watershed Analysis prescriptions.

13. Is this forest practice application/notification: (Answer every question)

a. No Yes Within city limits or inside an urban growth area?
(IF YES SEE INSTRUCTIONS FOR ADDITIONAL REQUIRED DOCUMENTS.)

b. No Yes For road work that is included in an approved Road Maintenance and Abandonment Plan (RMAP)?

c. No Yes Within a public park? If Yes, include SEPA Environmental Checklist or SEPA Determination - except for harvesting/salvaging less than 5,000 board feet within a developed public park.

d. No Yes Within 500 feet of a public park? Park name: _____

e. No Yes In an approved Conversion Option Harvest Plan (COHP) from the local government? If yes, include a copy. This only applies to proposals within urban growth areas.

f. No Yes Within 200' of the Ordinary High Water Mark (OHWM) or floodway of Type S water?
If yes, check with the county or city to determine whether a substantial development permit is required under the local shorelines master plan.

- g. No Yes A request for a multi-year permit? If yes, length requested: 4 years or 5 years. Not everyone qualifies for a multi-year permit. See instructions for details.
- h. No Yes An Alternate Plan? If yes, include a copy.
- i. No Yes Within 50 miles of saltwater and do you own more than 500 acres of forest land in Washington State? If Yes - include the "Marbled Murrelet Form" or attach/reference HCP prescriptions.
- j. No Yes In or directly adjacent to a potential Channel Migration Zone (CMZ)? If Yes – include the "CMZ Assessment Form." Attach/reference applicable HCP and/or Watershed Analysis prescriptions.

* * * * * **If not working in or over typed waters, skip to number 18** * * * * *

Prior to answering number 14-17 in this section please refer to the Forest Practices Application Instructions and Forest Practices Board Manual Section 5 (BM 5).

14. Are you proposing any of the following projects NOT permitted by current HPAs from WDFW?

- a. No Yes Installing, replacing or repairing a culvert at or below the bankfull width of Type S or F Water(s) that exceeds a five percent gradient?
- b. No Yes Constructing, replacing, or repairing a bridge at or below the bankfull width of unconfined streams in Type S or F water(s)?
- c. No Yes Placing fill material within the 100-year flood level of unconfined streams in Type S or F water(s)?

15. Have you consulted with DNR and/or WDFW about the proposed hydraulic project(s) in or over Type S or F water? No Yes

16. If installing, replacing, removing or maintaining structures in or over any typed water, complete the table below. Type S and F waters require detailed plan information. Provide plan details in number 31 or attach plan to the FPA/N. Provide crossing locations and identifiers on your Activity Map. (A detailed plan with profiles may also be required for more complex hydraulic projects in Type N Waters per WAC 222-24-042(2)).

Crossing Identifier (letter and/or number)	Water Type (S, F, Np, Ns)	*Existing HPA Number (if applicable)	HPA Expiration Date (if applicable)	Planned Activity (install, replace, remove, temporary, structure maintenance)	Structure (culvert, bridge, ford**, punchoon, arch, other)	Proposed Size (dimensions of structure)	Culvert Design Method (No-slope, Stream-sim, Hydraulic, Other) (F and S only)	Channel Bed Width (ft) (F and S only)	Stream Gradient (%) (F and S only)	RMAP Project (Y or N)	FFFP Project (Y or N)
D	F	N/A	N/A	Remove	Culvert	N/A	N/A	5'	5%	N	N

*Existing HPAs issued by WDFW will be complied and enforced by WDFW until expiration. Plan details are not required for hydraulic projects permitted with an existing HPA (see instructions).

** Fords and equipment crossings on Type S and F Waters may result in an unauthorized incidental take of certain endangered or threatened fish species. For more information, see "Background for the state's Incidental Take Permits for certain endangered and threatened fish species" following number 24 of the FPA/N Instructions.

17. If conducting any of the following activities in or over typed water, complete the table below. Some activities will require identifiers on your Activity map and/or more information in number 31, Additional Information. See instructions.

*Activity	Type S Water	Type F Water	Type Np Water	Type Ns Water
Equipment Crossing**				
Suspending Cables				
Cable Yarding				
LWD Placement/Removal				
Beaver Dam Removal				
Felling and Bucking				
Other (describe in number 31)		Remove Culvert		

*Existing HPAs issued by WDFW will be complied and enforced by WDFW until expiration. Plan details are not required for hydraulic projects permitted with an existing HPA (see instructions).

** Fords and equipment crossings on Type S and F Waters may result in an unauthorized incidental take of certain endangered or threatened fish species. For more information, see "Background for the state's Incidental Take Permits for certain endangered and threatened fish species" following number 24 of the FPA/N Instructions.

18. If constructing or abandoning forest roads complete the table below. Show the road locations and identifiers on your Activity Map. Include abandonment plans for temporary roads and abandonment projects.

Road Identifier (name, number)	Road Construction		Road Abandonment	
	Length (feet)	Steepest Side-slope (%)	Length (feet)	Abandonment Date
Area 3A			220' +/-	August 2016
Area 3B			850' +/-	August 2016
Area 3C			40' +/-	August 2016
Area 3D			165' +/-	August 2016

19. If depositing spoils and/or expanding or developing a rock pit for forestry use, complete the table below. Show locations and identifiers on your Activity Map.

Spoil Area Identifier (letter, number)	Amount of Spoils Deposited (cubic yards)	Rock Pit Identifier (name, number or letter)	Acres of New Rock Pit Developed	Acres of Existing Rock Pit Expanded

20. If operating in or within 200 feet of a wetland, complete the table below. Show the boundaries of each wetland, along with its identifier, and WMZ on your Activity Map. See instructions for information.

Wetland Identifier (number, letter)	Wetland Type (A, B, or Forested)	Planned Activities in Wetland	Planned Activities in Maximum Width WMZ	Total Wetland Area (acres)	How many acres are you draining?	How many acres are you filling?

***** **If not harvesting or salvaging timber, skip to number 29** *****

21. If harvesting or salvaging timber, complete the table below. Show all harvest areas and unit numbers on your Activity Map. For even-aged harvest units also show surrounding stand information on your Activity Map.

Unit Number	Harvest Type (Even-aged, Uneven-aged, Salvage, Right-of-Way)	Biomass Harvest (Y/N)	Harvest Method (Rubber Tired Skidder, Tracked Skidder, Dozer, Shovel, Full Suspension Cable, Lead-end Suspension Cable, Helicopter, Animal, Chipper-forwarder, Slash Bundler)	Acres to be Harvested	Volume to be Harvested (mbf)	Volume to be Harvested (biomass tonnage)	Volume to be Harvested (%)	Steepest Slope in Harvest Unit (%)

22. Reforestation. Check the appropriate box(es).

- Planting. Tree Species: _____
- Natural. Include a Natural Regeneration Plan
- Not required because of one or more of the following:
- I am converting some or all of this land to non-forest land in the next 3 years or lands are exempted under WAC 222-34-050.
 - Individual dead, dying, down, or wind-thrown trees will be salvaged.
 - Trees are removed under a thinning program reasonably expected to maximize the long-term productivity of commercial timber.
 - I am leaving at least 100 vigorous, undamaged, and well-distributed saplings or merchantable trees per acre.
 - An average of 190 tree seedlings per acre are established on the harvest area and my harvest will not damage it.
 - Road right-of-way or rock pit development harvest only.

*** **If you own MORE than 80 forested acres in Washington, skip to number 27** ***

23. Are you using the exempt 20-acre parcel riparian management zone (RMZ) rule on type S, F, or Np waters?

- No If no, continue to number 27.
- Yes If yes, continue to number 24. See instructions for qualifications and information.

24. Choose the answer below that best fits your situation. Show all RMZs on your Activity Map.

- a. ALL of the following apply to me and my land: (If no, answer b.)
- Between June 5, 2006 and today's date I have always owned less than 80 acres of forestland in Washington.
 - Between June 5, 2006 and today's date this parcel has always been 20 acres or less of contiguous ownership.
 - Between June 5, 2006 and today's date this parcel has always been owned by me or someone else that has owned less than 80 acres of forestland in Washington.

b. ONE OR MORE of the following apply to me and/or my land (check all that apply):

- I currently own more than 80 acres of forestland in Washington.
- Between June 5, 2006 and today's date I have owned more than 80 acres of forestland in Washington.
- Between June 5, 2006 and today's date this parcel has been more than 20 acres of contiguous ownership.
- Between June 5, 2006 and today's date this parcel has been owned by someone that has owned more than 80 forested acres in Washington.

25. If harvesting within 115 feet of a Type S or F water on an exempt 20-acre parcel, complete the table below. Show RMZs and stream segment identifiers on your Activity Map. (Include stream shade assessment methodology if you are harvesting within 75 feet, or the maximum RMZ, whichever is LESS. If using BM1 to evaluate shade, you may use the "Stream Shade Assessment Worksheet").

Stream Segment Identifier (letter)	Water Type (S, F)	Segment Length (feet)	Bankfull Width (feet)	Maximum RMZ Width (feet)	Are you harvesting within the maximum RMZ? (Y or N)

26. Are you harvesting within 29 feet of a Type Np water on a 20-acre exempt parcel?

- No Continue to number 29.
- Yes See instructions and describe leave tree strategy in number 31. Then continue to number 29.

27. If harvesting within 200 feet of any of Type S or F waters, complete the table below. Include DFC for all inner zone harvests unless you have an HCP prescription. Show RMZs, CMZs, and stream segment identifiers on your Activity Map. (Include stream shade assessment methodology if you are harvesting within 75 feet of S or F waters. If using BM1 to evaluate shade, you may use the "Stream Shade Assessment Worksheet").

Stream Segment Identifier (letter)	Water Type (S or F)	Site Class (I - V)	Stream Width (feet)	Is there a CMZ? (Y/N)	RMZ Harvest Code(s) (see instructions)	DFC Run Number	Total width of RMZ (feet)

28. If harvesting within 50 feet of Type Np water, complete the table(s) below. Show RMZs and stream segment identifiers on your Activity Map.

Stream Segment Identifier (letter)	Total Stream Length in Harvest Unit (feet)	Length of No-Harvest, 50-foot Buffers in Harvest Unit (feet)	Stream Segment Identifier (letter)	Total Stream Length in Harvest Unit (feet)	Length of No-Harvest, 50-foot Buffers in Harvest Unit (feet)

29. How are the following marked on the ground? (Flagging, paint, road, fence, etc.)

Harvest Boundaries: No harvest proposed as part of this Forest Practice Activity
 Clumped Wildlife Reserve Trees/Green Recruitment Trees: N/A
 Right-of-way limits/road centerlines: N/A
 Stream Crossing Work: Crossing "D" marked with orange flagging and paint
 Riparian Management Zone Boundaries and Leave/Take Trees: N/A
 Channel Migration Zone: N/A
 Wetland Management Zone Boundaries and Leave/Take Trees: N/A

30. Are you converting the land to non-forestry use within 3 years of harvest?

No Yes If yes, include your SEPA Determination and/or SEPA checklist.

31. Additional Information (attach additional pages if necessary):

For hydraulic projects in or over S or F water(s) see instructions for required plan information.

See attached plan.

32. We acknowledge the following:


- The information on this application/notification is true.
- We understand this proposed forest practice is subject to:
 - The Forest Practices Act and Rules AND
 - All other federal, state or local regulations.
- Compliance with the Forest Practices Act and Rules does not ensure compliance with the Endangered Species Act or other federal, state or local laws.
- If we said that we would not convert the land to non-forestry use, the county or city may deny development permits on this parcel for the next 6 years.
- The following may result in an unauthorized incidental take of certain endangered or threatened fish species:
 - Conversion of land to non-forestry use.
 - Harvesting within the maximum RMZ on a 20-acre exempt parcel that was acquired after June 5, 2006.
 - Equipment Crossings/Fords in or over Type S and F Waters.

Signature of LANDOWNER  Print Name: Derek Hoyte Date: May 31, 2016	Signature of TIMBER OWNER* (If different than landowner) Print Name: Date:	Signature of OPERATOR  Print Name: Francis Naglich Date: May 31, 2016
--	---	---

* NOTE: If you are a "Perpetual Timber Rights Owner," and are submitting this without the Landowner's Signature, provide written evidence the landowner has been notified.

Please make a copy of this FPA/N for your records. If this FPA/N contains a hydraulic project requiring WDFW concurrence review, it will not be available online for public review until after the WDFW concurrence review period.

Application #: _____

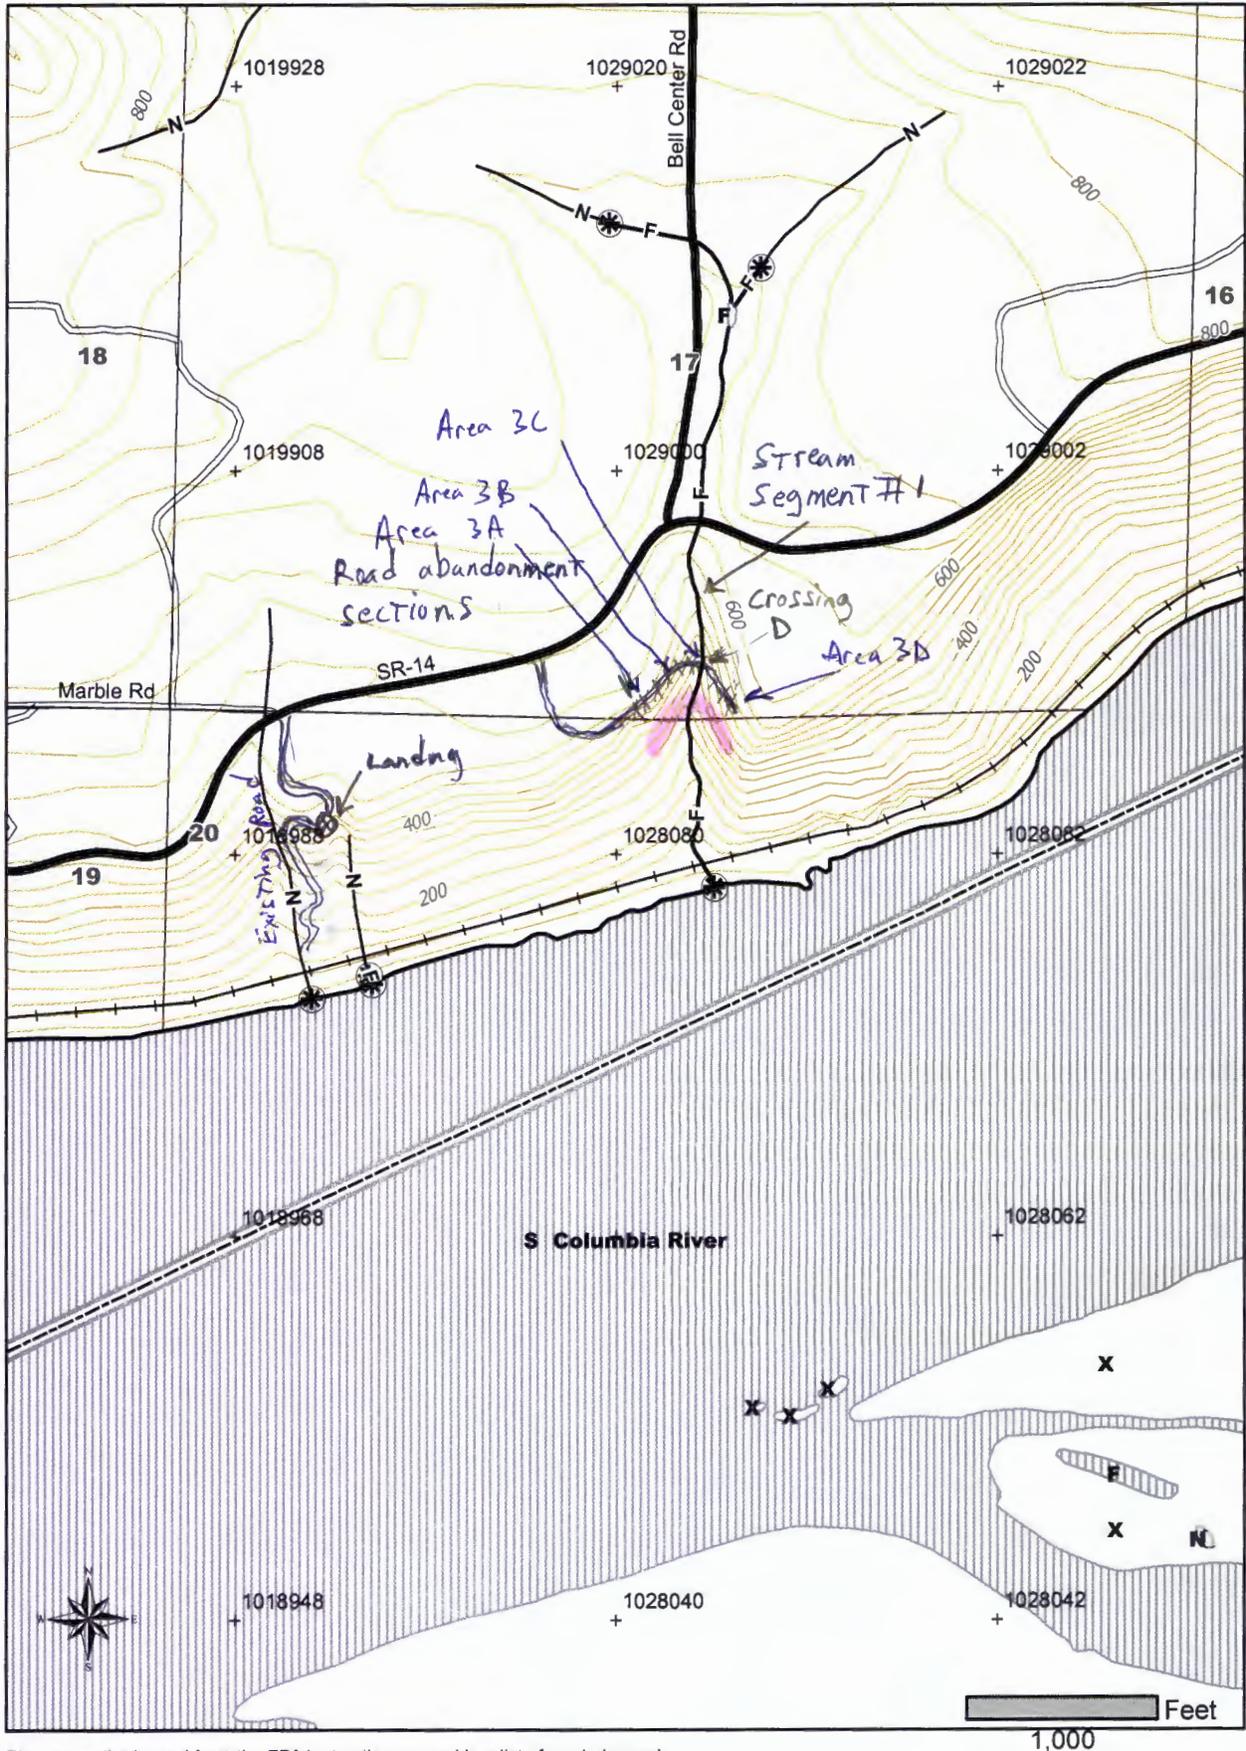

Please use the legend from the FPA Instruction or provide a list of symbols used.

 = Inner Gorge

Date: 8/28/2015 Time: 12:49:21 PM
NAD 83

Slope Stability Informational Form
Forest Practices Application/Notification

2930855

Note: Complete and attach this form to your FPA if you answered "Yes" to FPA question 11 or 12. "Potentially unstable slopes or landforms" are defined in WAC 222-16-050(1)(d). See Board Manual Section 16 part 2.1 for descriptions of potentially unstable slopes.

1. What screening tools were used? GIS, Aerial Photo, LiDAR, Other (describe):

2. What potentially unstable slopes were identified within the boundaries of your forest practices activity area? Check all that apply:

- Inner Gorge Groundwater recharge areas for glacial deep-seated landslides
 Bedrock Hollow Convergent Headwall Toe of deep-seated landslide
 Outer edges of meander bends Other (describe):

3. What potentially unstable slopes were identified adjacent to your forest practices activity area? Check all that apply:

- Inner Gorge Groundwater recharge areas for glacial deep-seated landslides
 Bedrock Hollow Convergent Headwall Toe of deep-seated landslide
 Outer edges of meander bends Other (describe):

4. Date of field review: 5/5/2015

5. Person(s) that conducted field review:

Derek Hoyte	Landowner
Name	Title/position
_____	_____
Name	Title/position

6. If any features identified in #2 and /or #3 were bounded out, describe the manner in which the boundary was determined:

Road abandonment work is above inner gorge.

7. Show all field reviewed areas for potentially unstable slopes or landforms on a map (may use a forest practices activity map, harvest map or GIS map – See map example on page 35). **This map is intended to be developed by the field practitioner.**

Whole project area was reviewed.

3/9/2016 2:43 PM S:\ELSI\WA\Squamish\County-Projects\2181-01-Wing Falls Estates\2181-01-Figures\2181-01_RES.dwg Jennifer


RESTORATION AREA NOTES

- A: Approx. 220 linear feet.** Minimal or no road cuts. Maintain existing vegetation as much as possible.
- B: Approx. 850 linear feet.** Pull sidecast back upslope and place in side cut. (See Details 1 (Existing Conditions) & 2 (Restored Slope))
- C: Approx. 40 linear feet.** Culvert removal and streambank restoration. (See Detail 3)
- D: Approx. 165 linear feet.** Add water bars. (See Detail 4) All work in this area to be done by hand; otherwise restoration will be same as Area B. Add large woody debris.

LEGEND:


- Stream
- Trail/Road through Canyon
- Original Water Flowpath
- Diverted Flowpath
- Restored Flowpath (Proposed)
- Side Cut
- Side Cast
- Water Bar (Proposed)
- Treatment Areas (See Additional Details in Restoration Plan)
- Monitoring Plot (MP-1 ●)
- Approximate Wetland Boundary

DETAIL 1

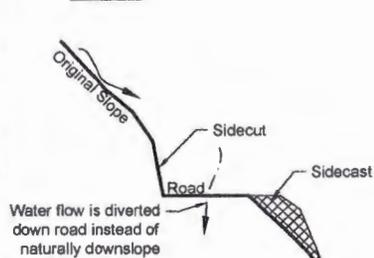


EXISTING CONDITIONS
Not to Scale

DETAIL 2

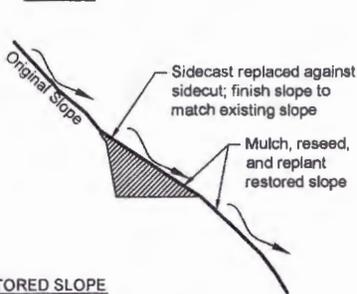


RESTORED SLOPE
Not to Scale

DETAIL 3

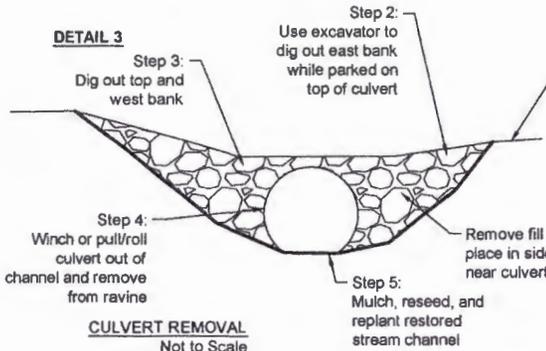


CULVERT REMOVAL
Not to Scale

DETAIL 4

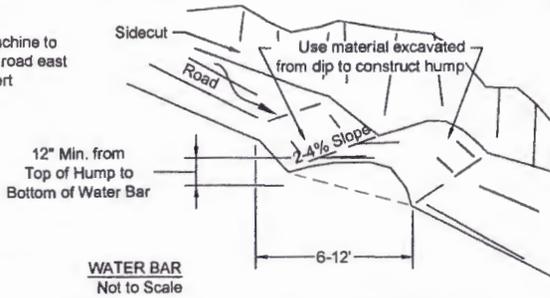

WATER BAR
Not to Scale

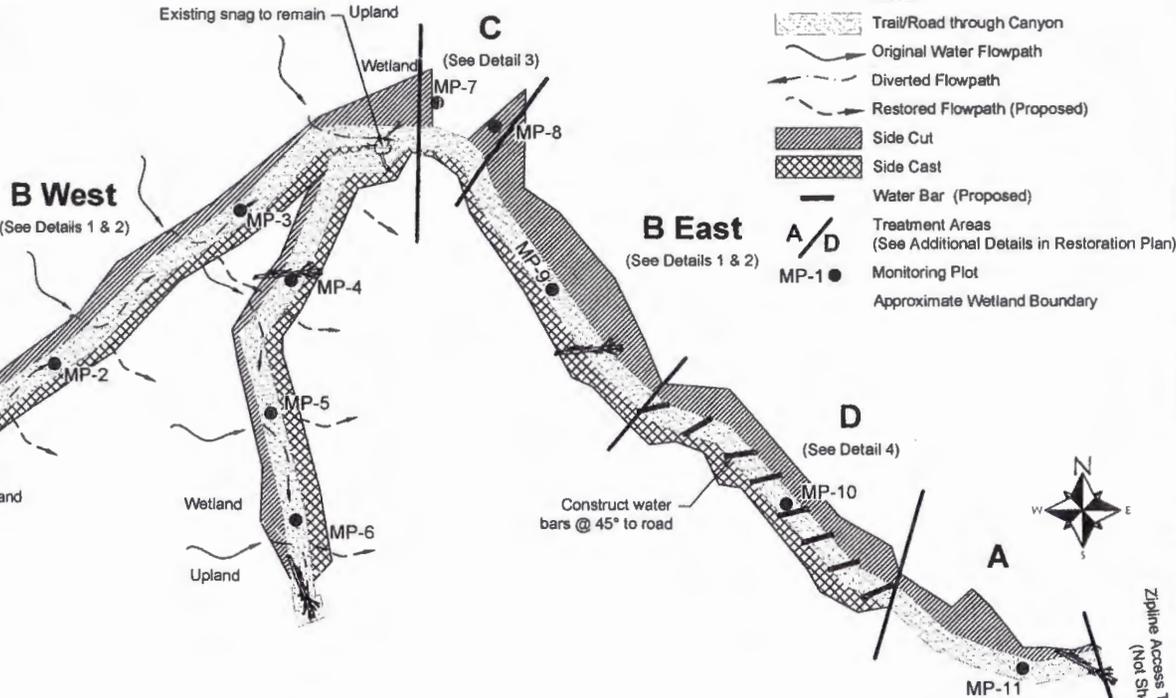

<p>PURPOSE: Mitigation per Consent Decree</p> <p>DATUM: NAD83</p> <p>ADJACENT PROPERTY OWNERS: West: USA East: USA North: Gramms, Dale L.</p>	<p>PROPOSED: restore hydrology IN wetlands and stream NEAR: Wasbongal COUNTY: Skamania STATE: WA SHEET 3 OF 5 DATE: 3/9/15</p> <p>AREA 3-CANYON RESTORATION PLAN APPLICANT: Columbia Crest Partners, LLC PROJECT NAME: Wing Falls Estates REFERENCE #: Not Yet Assigned SITE LOCATION ADDRESS: 22962 State Highway 14 Wasbongal, Washington</p>
--	---

SCALE IN FEET

ECOLOGICAL LAND SERVICES, INC.
1157 3rd Avenue, Suite 220
Companco, WA 98621

**Reviewer Comments
Water Type Modification**

Attention Reviewers: DNR will make a decision by the Comment Due Date. Your comments only will be considered if they are received on or before the Comment Due Date. Return this completed form by mail, fax, or e-mail to the appropriate DNR Region office.

Region Reference Number - DNR Use Only			
Region	WRIA	Year	Number
P	C	2809	0397
Comment Due Date 12/24/09			

Reviewer's Name: _____ Reviewer's Affiliation: _____

Reviewer's Phone Number: _____ Reviewer's E-Mail: _____

Agree with proposed change(s) Disagree with proposed change(s)

Reasons for Agreement or Disagreement (add attachments if necessary):

Signature _____ Date _____
(Signatures are not necessary for e-mailed responses)

DNR Office Summary and Decision

Name of Reviewers	Agree	Disagree	Date Comment Received	No Reply
DNR: Hartsell		X		
WDFW: Friesz				X
DOE: Thysell		X		
Tribe: Yakama				X
Other:				
Other:				

Approve change Disapprove change

Reasons for disapproval see comments from DNR & DOE e-mails - man made fish blockage @ stream meet physicals for F water.

Signature Bruce Chandra Date 12/22/2009
Proponent and reviewers notified of decision by Jacquelyn Palm on 12-29-09
(Name) (Date)