



BRANHAM TRAIL BRIDGE

ITEM 55701

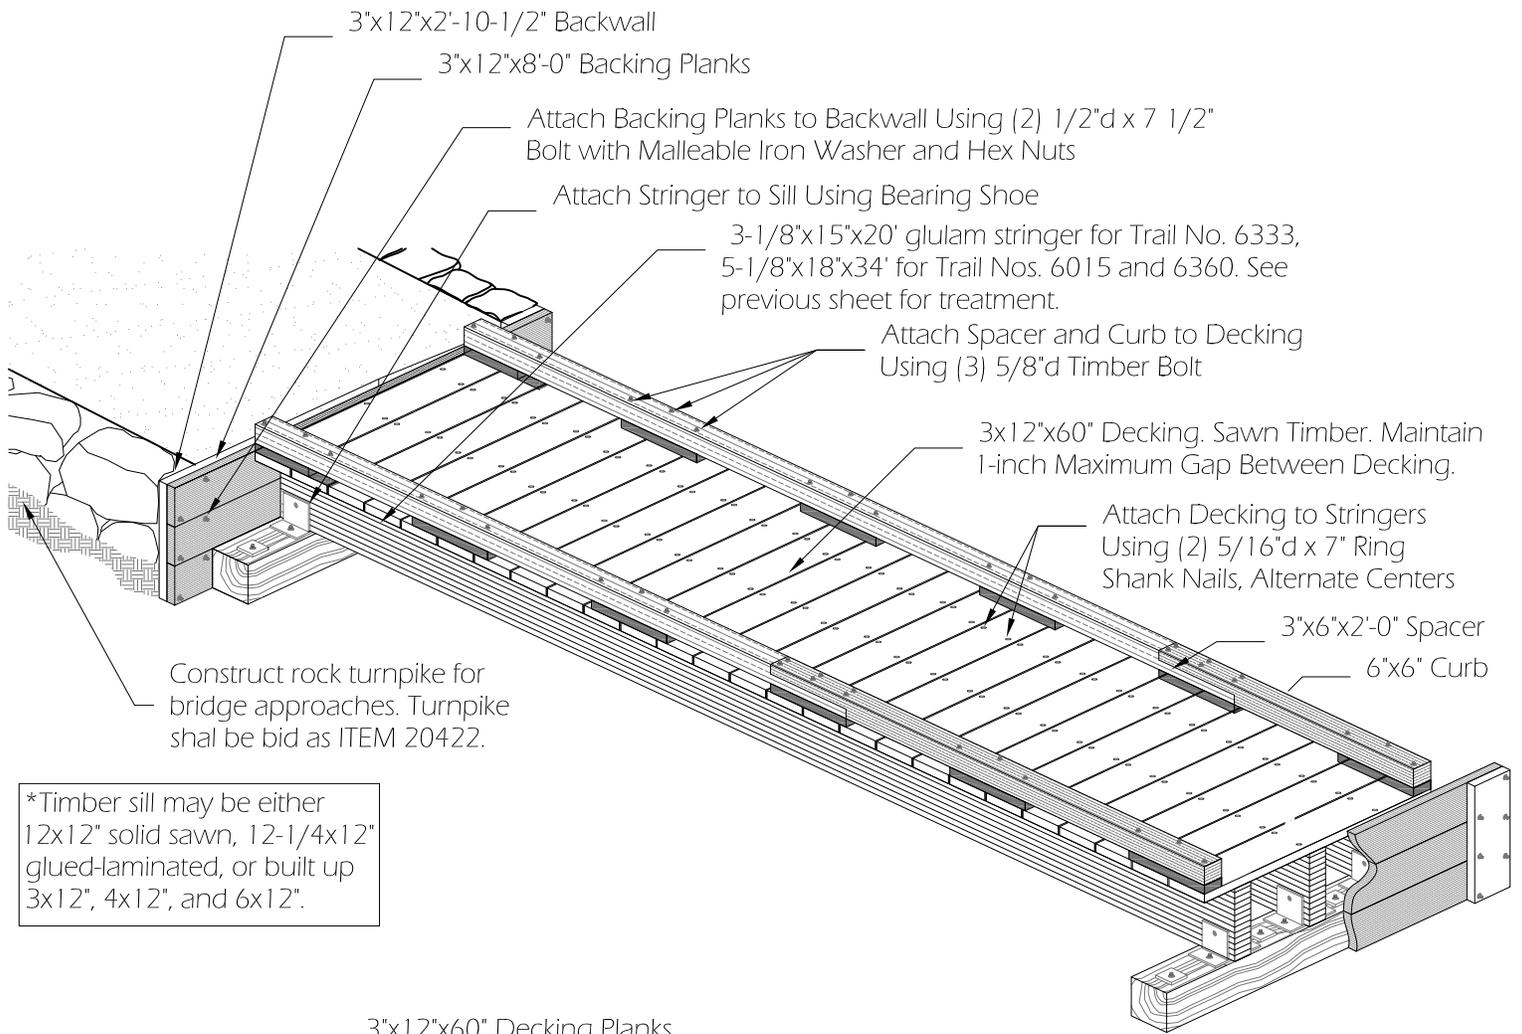

*Timber sill may be either 12x12" solid sawn, 12-1/4x12" glued-laminated, or built up 3x12", 4x12", and 6x12".

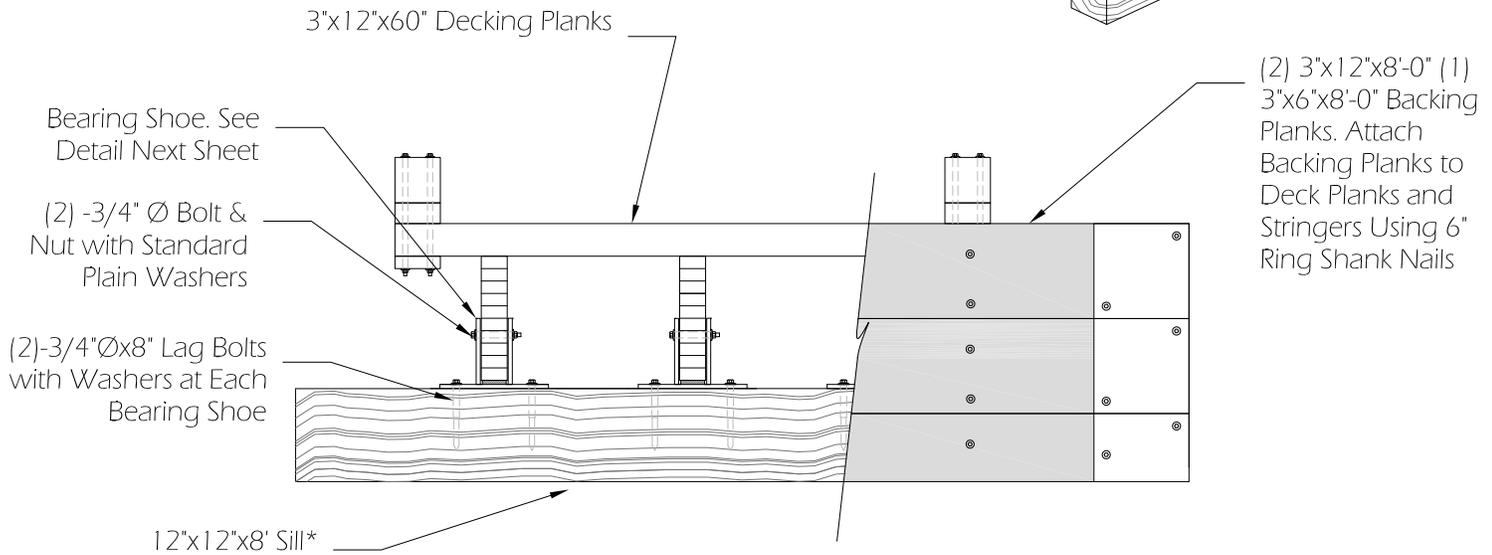

TYPICAL DECK SECTION W/CURBS




Beaverhead-Deerlodge National Forest




Drawn by: K. Ball 03/10/2014
 Checked By: G. Auk 03/30/2014

BRANHAM LAKE TRAIL BRIDGE

ITEM 55701

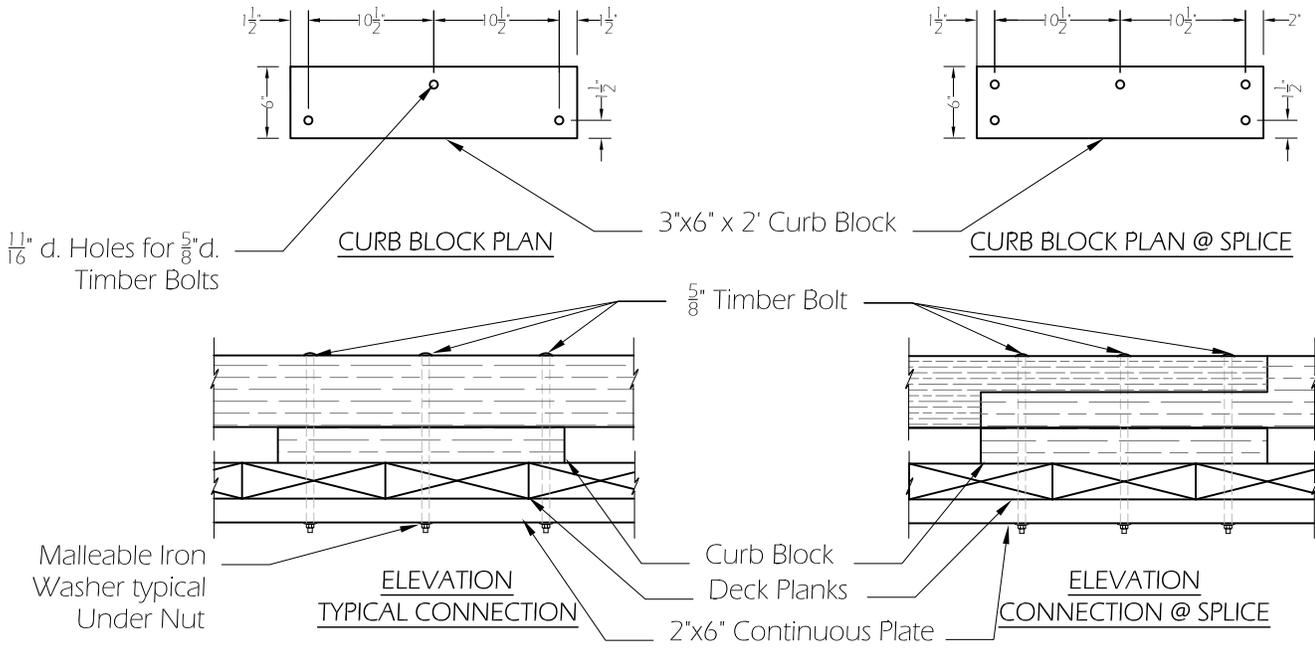


SAWN CURB CONNECTION DETAILS

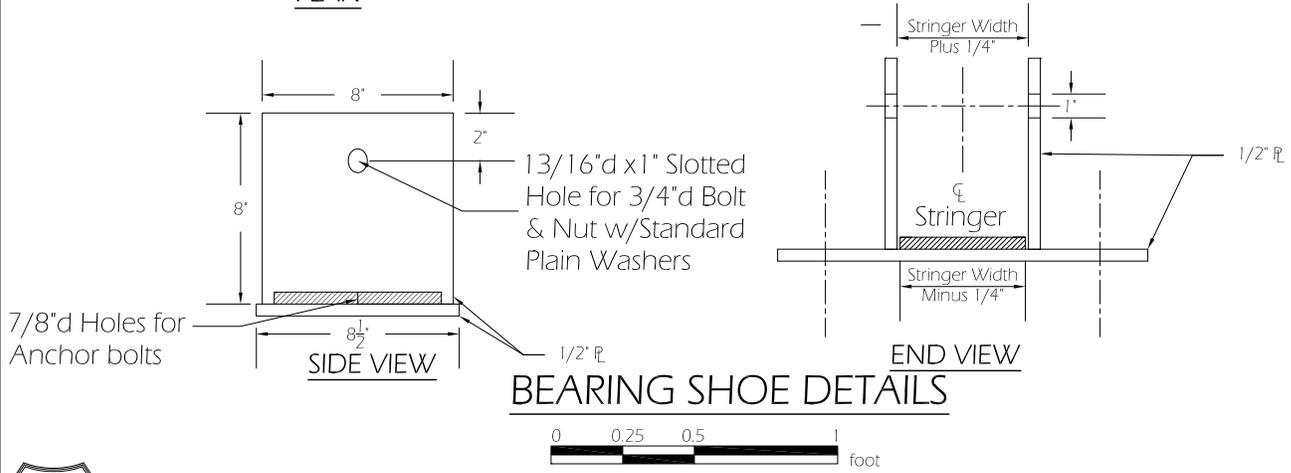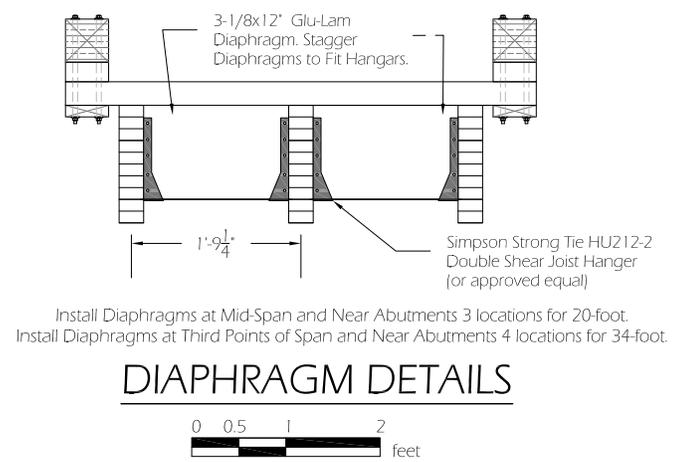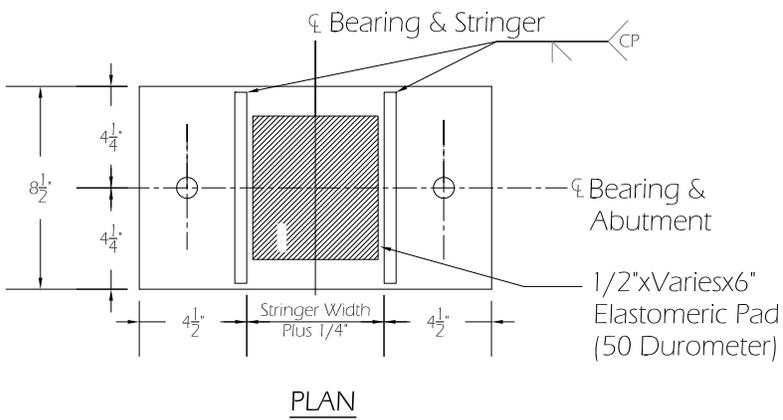


MAY CREEK BRIDGE

ITEM 55702

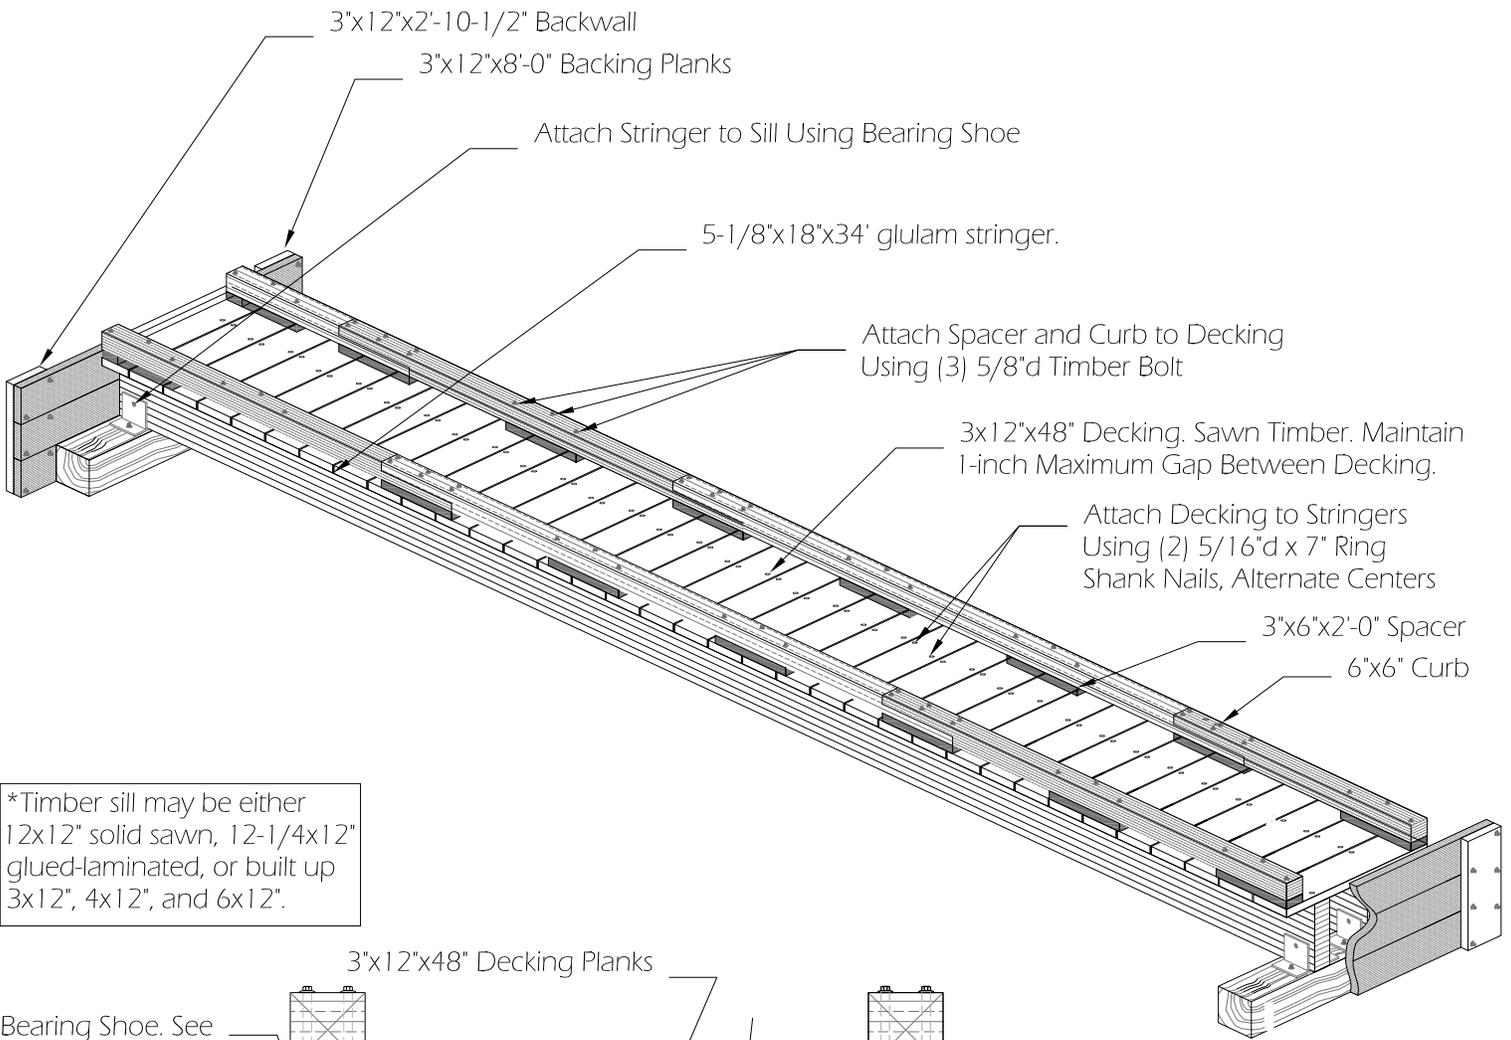

*Timber sill may be either 12x12" solid sawn, 12-1/4x12" glued-laminated, or built up 3x12", 4x12", and 6x12".

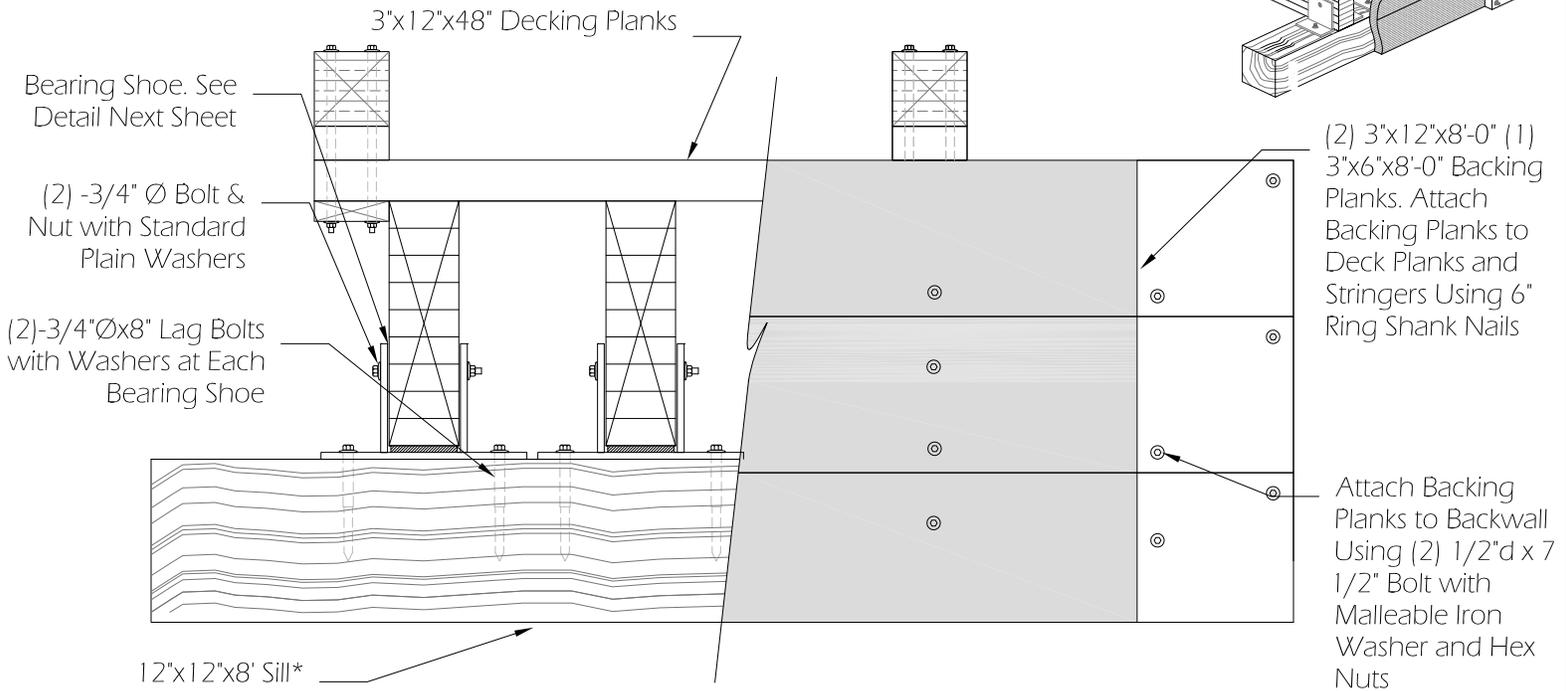


TYPICAL DECK SECTION W/CURBS





MAY CREEK TRAIL BRIDGE

ITEM 55702

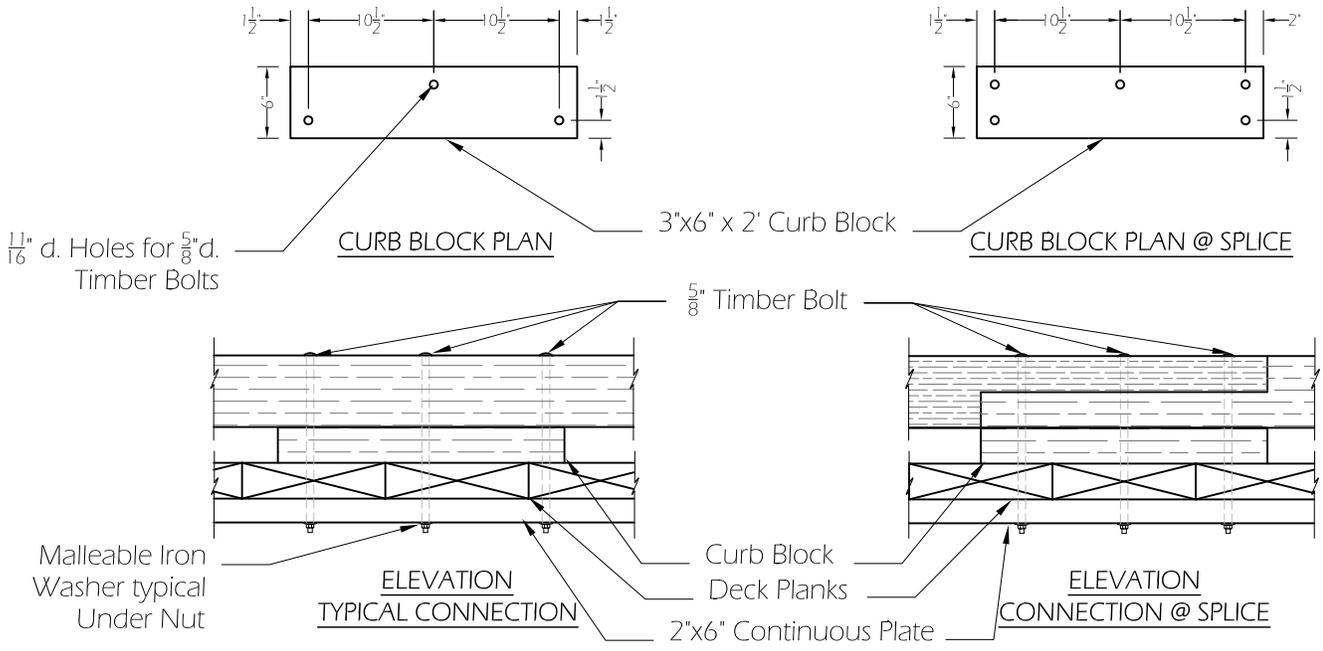

SAWN CURB CONNECTION DETAILS

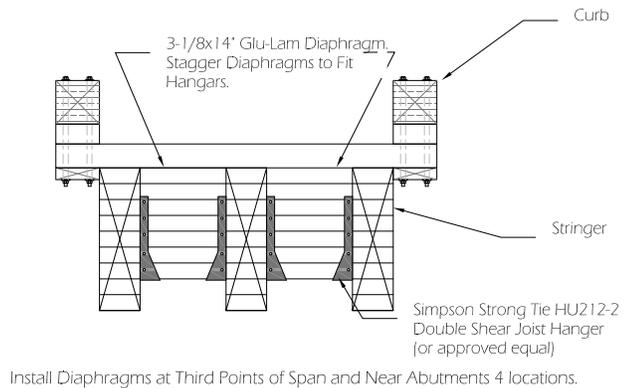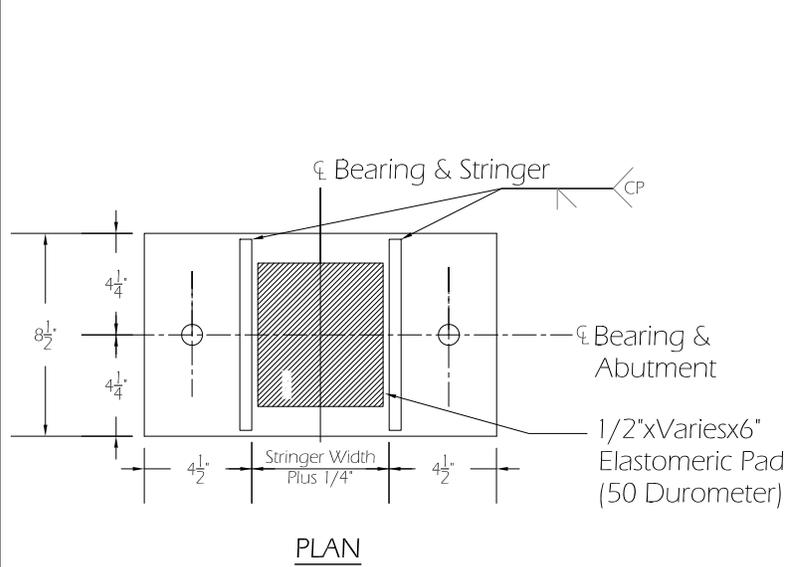

DIAPHRAGM DETAILS

