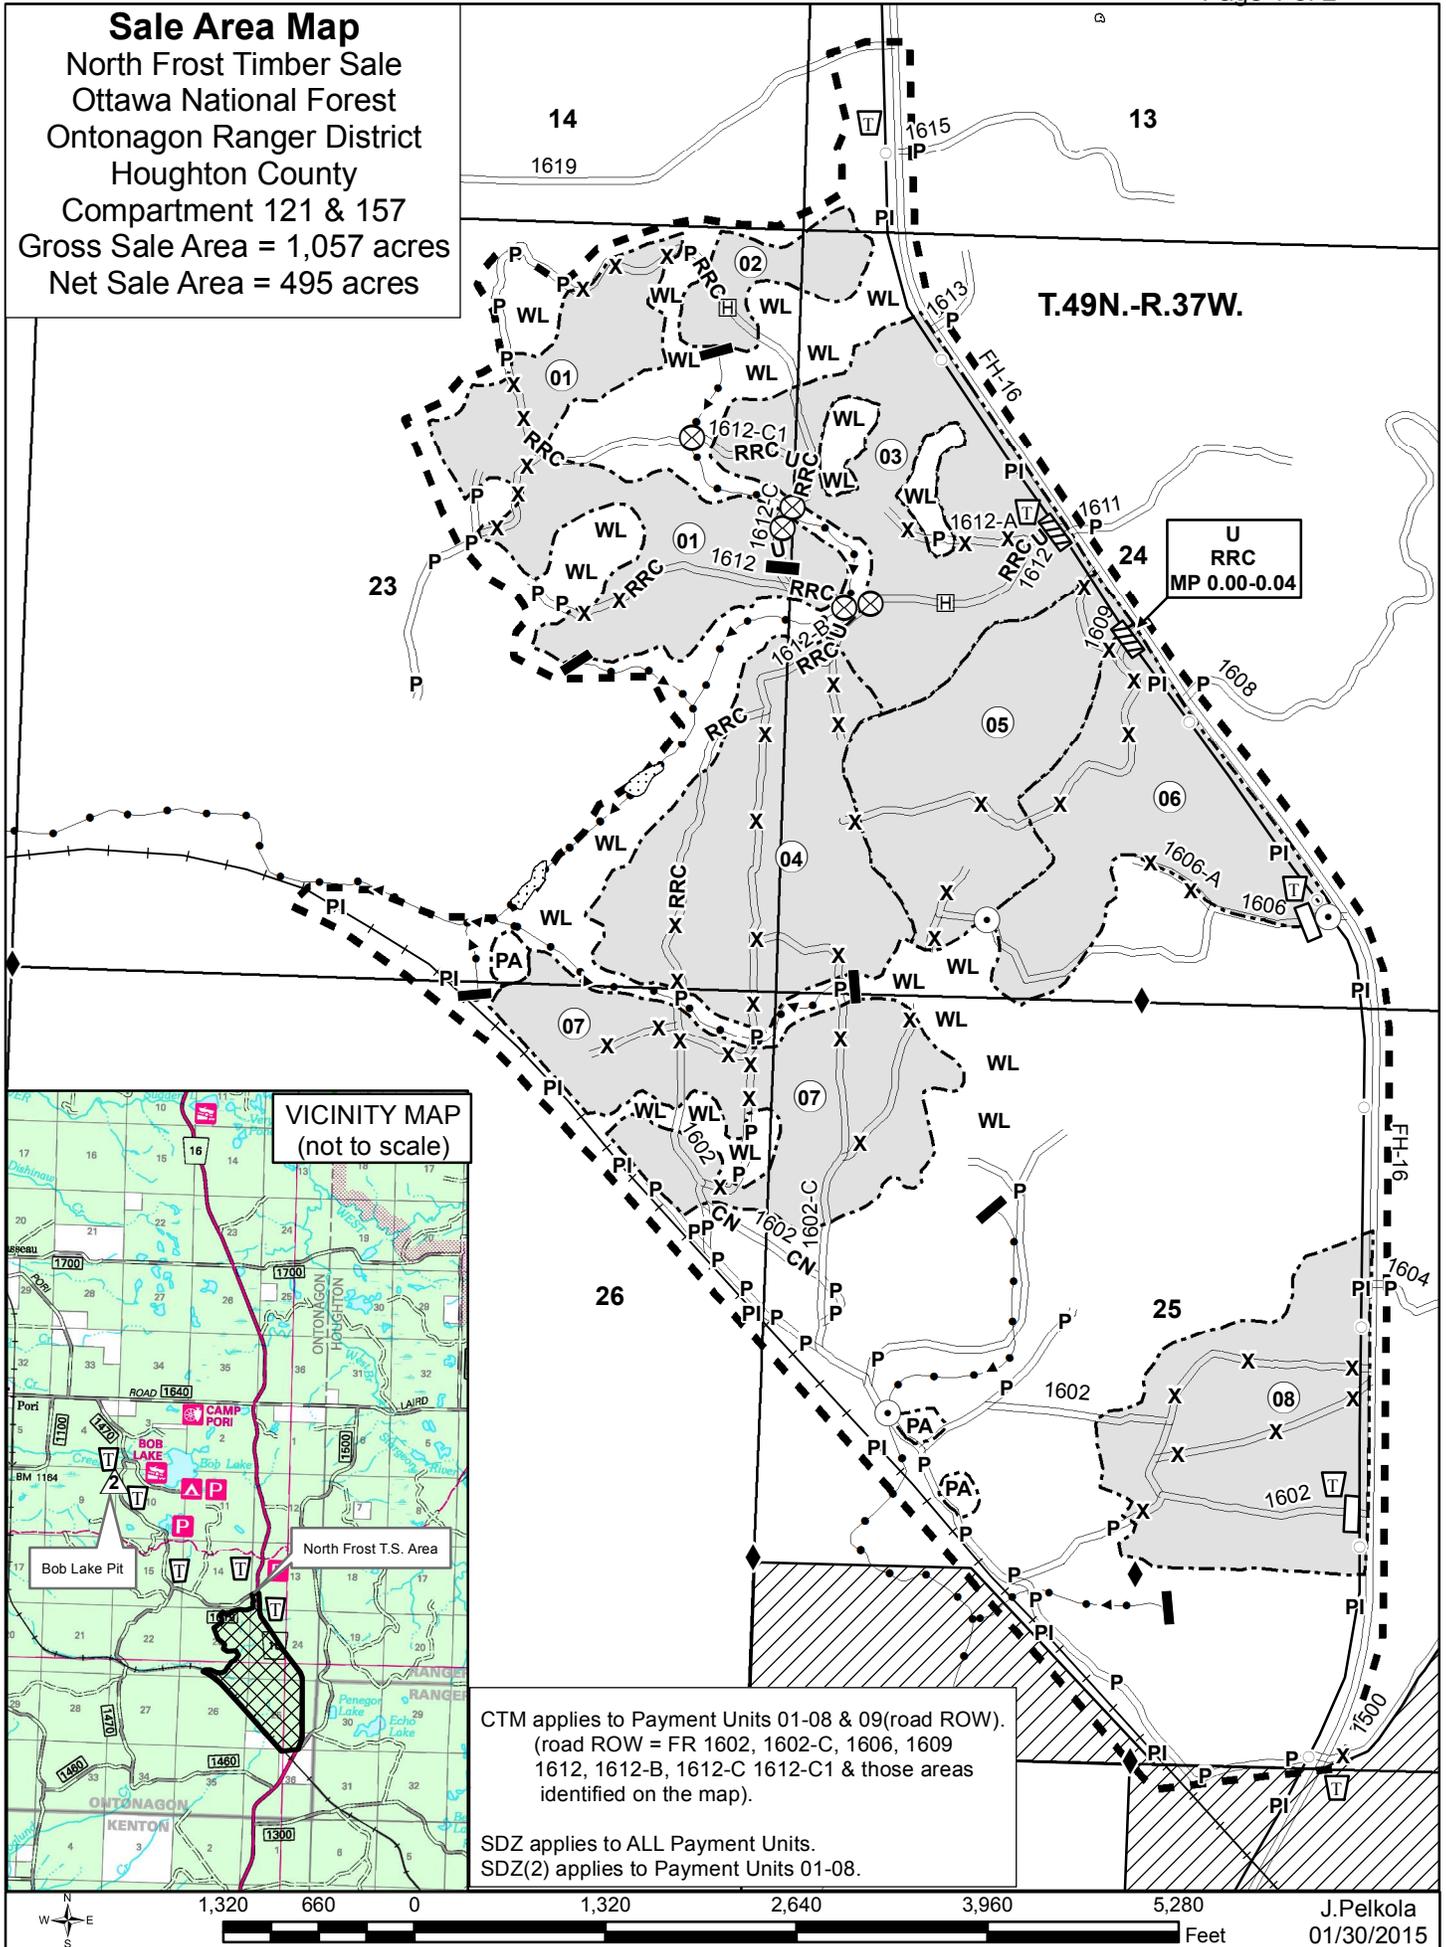
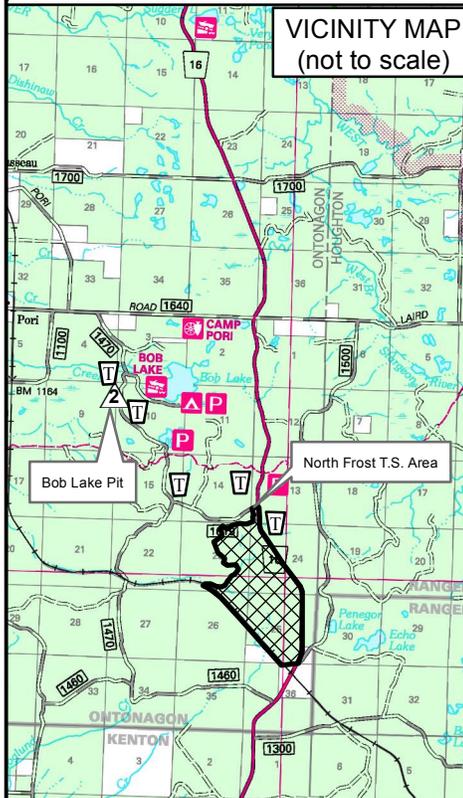


### Sale Area Map

North Frost Timber Sale  
Ottawa National Forest  
Ontonagon Ranger District  
Houghton County  
Compartment 121 & 157  
Gross Sale Area = 1,057 acres  
Net Sale Area = 495 acres



VICINITY MAP  
(not to scale)

 
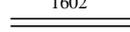
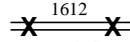
 
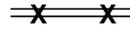
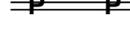
 
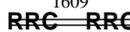
 
 
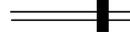


CTM applies to Payment Units 01-08 & 09 (road ROW).  
(road ROW = FR 1602, 1602-C, 1606, 1609  
1612, 1612-B, 1612-C 1612-C1 & those areas  
identified on the map).

SDZ applies to ALL Payment Units.  
SDZ(2) applies to Payment Units 01-08.



**LEGEND**

	Sale Area Boundary, BT1.1
	Payment Unit Boundary, BT1.1
	Payment Unit Number, BT1.1
CTM	Cut Tree Marked Prior to Advertisement, BT2.35, CT2.355#, CT6.412
	Existing Transportation System Road, BT5.12, BT6.22
	Existing Transportation System Road, Hauling Prohibited, CT5.12#
	Existing Transportation System Road, Use Prohibited, CT5.12#
	Un-Numbered Road, Hauling Prohibited, CT5.12#
	Un-Numbered Road, Use Prohibited, CT5.12#
	Specified Road Construction (New), AT7, BT5.2, BT5.23, BT6.22, BT6.222, BT6.361
	Specified Road Reconstruction, AT7, BT5.2, BT5.23, BT6.22, BT6.222, BT6.361
	Existing Transportation System Road, Unsuitable for hauling prior to completion of agreed reconstruction, BT5.12, BT5.23, CT5.12#
	Specified Road Construction/Reconstruction, AT7, BT5.2, BT5.23, BT6.22, BT6.222, BT6.361 (Culvert installation)
	Forest System Road Maintenance – culvert installation/replacement, CT5.31#, T-8340
	Specified Road Construction/Reconstruction – harden dip installation, AT7, BT5.2, BT5.23, BT6.22, BT6.222, BT6.361
	Purchaser Install Berm on System Road, CT5.31#, T-8620
	Purchaser Remove & Install Berm on System Road, CT5.31#, T-8620
	Purchaser Remove Berm on System Road, CT5.31#, T-8620
	Wetlands Protection, BT6.62, CT6.62#
	Streamcourse Protection, BT6.5 (block represents upper stream limit; arrow indicates flow direction)
SDZ	Slash Disposal, CT6.7#
SDZ(2)	Slash Disposal Zone, CT6.7#
PA	Protected Area, CT2.301#, BT6.24, & CT6.24#
	Protect Improvement Not Owned by USFS, BT6.221 (Buried communication line running along west side of Forest Highway 16)
	Protect Improvement Not Owned by USFS, BT6.221 (Railroad running along South end of Sale)
	Other Ownership, CT6.7#
	Protection of Land Survey Monuments (Monumented Corner), BT6.23
	Material Sources, CT5.221# (Bob Lake Pit -T49N-R37W, Section 9 & 10); CT5.31# (T8130)
	Traffic Control Device, BT6.33 (Safety)