
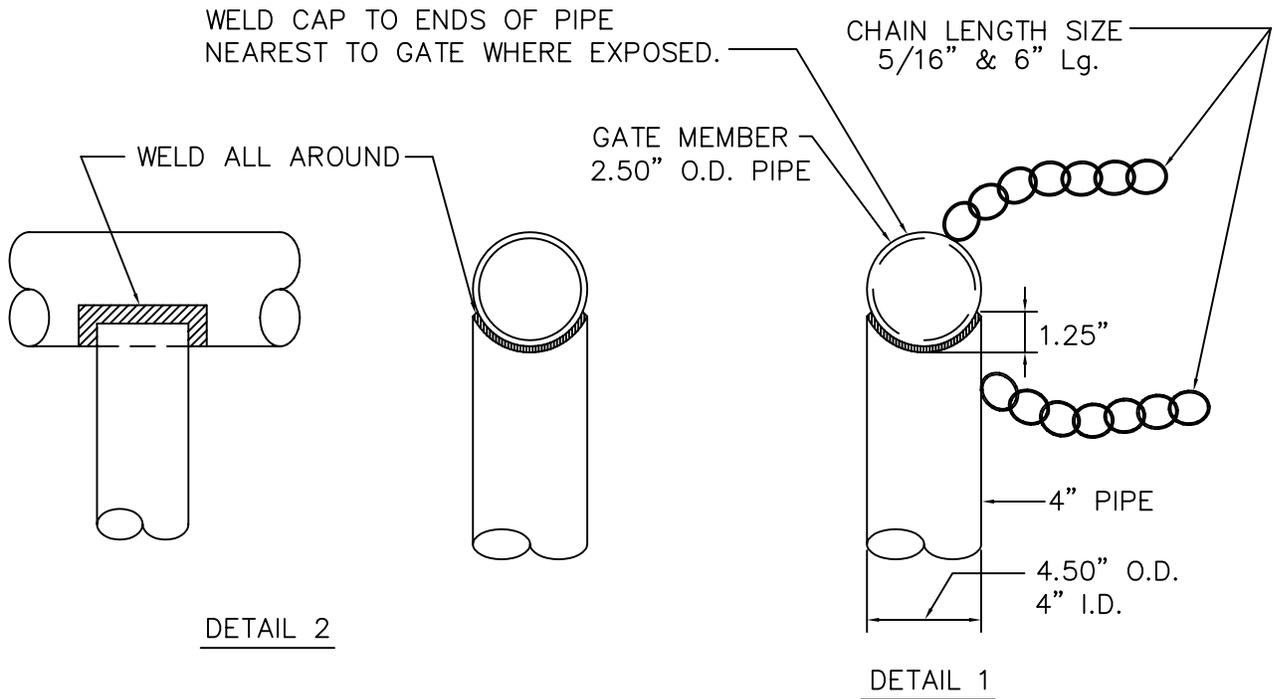


GATE JOINT DETAIL

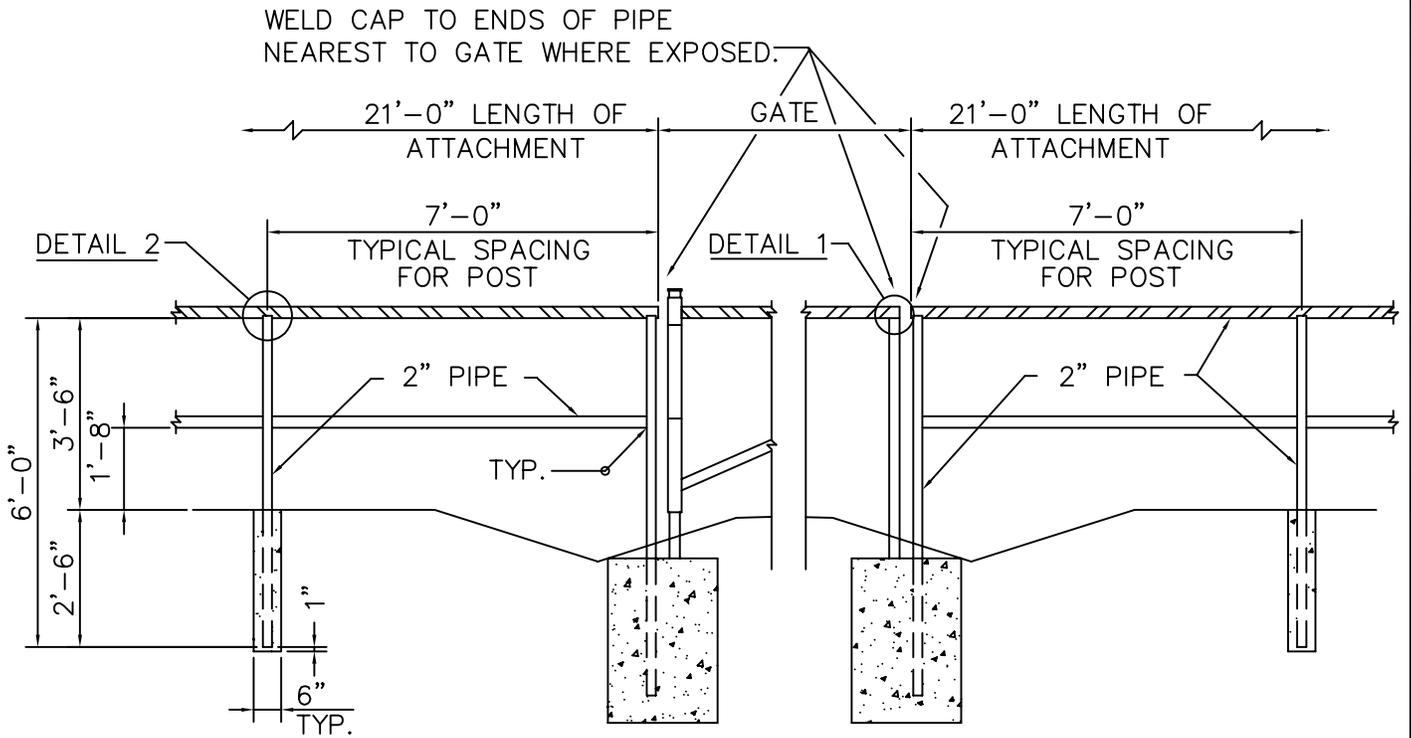

(NOT TO SCALE)

G-JOINT.DWG

COMPARTMENT NO. _____

SHEET ____ OF ____