





UNITED STATES
OF AMERICA
MAP 08090045221
DB 86 PG 565

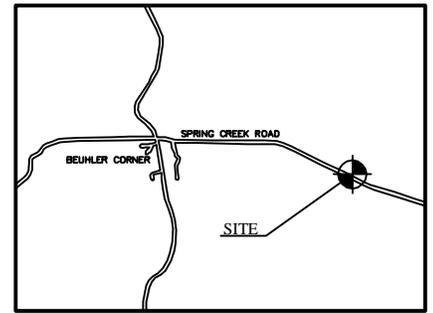

VICINITY MAP
NOT TO SCALE

UNITED STATES
OF AMERICA
MAP 08090045221
DB 86 PG 565

PROPOSED M&R SITE
P/O UNITED STATES OF AMERICA
MAP 08090045221
DB 86 PG 565
1.54 AC±

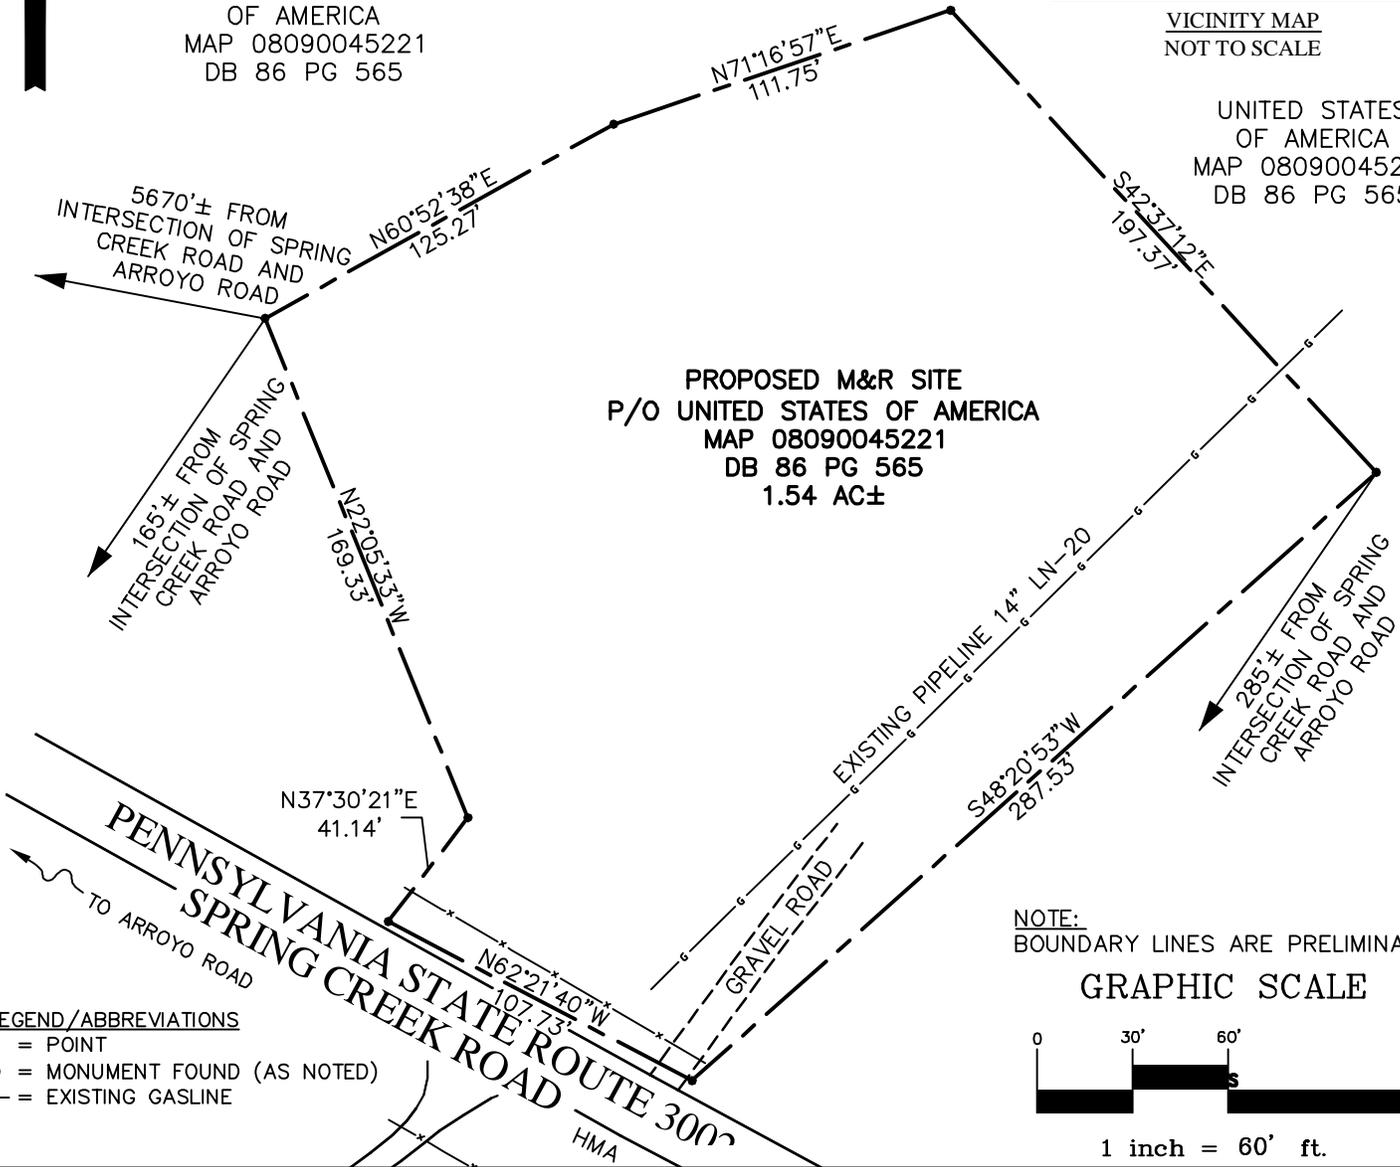

NOTE:
BOUNDARY LINES ARE PRELIMINARY

GRAPHIC SCALE



1 inch = 60' ft.

LEGEND/ABBREVIATIONS

- = POINT
- = MONUMENT FOUND (AS NOTED)
- = EXISTING GASLINE

EXHIBIT "A" FOR
DOMINION TRANSMISSION, INC.

MISC. INFO: BEARINGS BASED ON
GPS OBSERVATION NAD 83
PENNSYLVANIA STATE PLAN NORTH
SURVEY PERFORMED WITH A LEICA
TC-307 ELECTRONIC TOTAL STATION.

TAX MAP
08090045221

PARCEL No.

NA

JOB. No.

50-3791

SHOWING
PROPOSED M & R SITE
on the lands of
UNITED STATES OF AMERICA
SITUATE

SPRING CREEK TOWNSHIP

ELK COUNTY

PENNSYLVANIA

SURVEYED: SEPTEMBER 2008
REVISED: NOVEMBER 2008

SCALE: 1" = 60'

THRASHER
ENGINEERING

30 COLUMBIA BLVD.
CLARKSBURG, WV 26301
PHONE 304-624-4108

OWNER: UNITED STATES OF AMERICA

LAYOUT TAB: 8.5x11
CAD FILE: R:\050-3791\Survey\SPRING CREEK M-R 8.5x11.dwg

REFERENCE: DB 86 PG 565

DRAWN: AS

SURVEY: CH

BK: 08-58