


# Left (MP) Timber Sale

## Stanislaus National Forest Mi-Wok Ranger District

### Sale Area Map

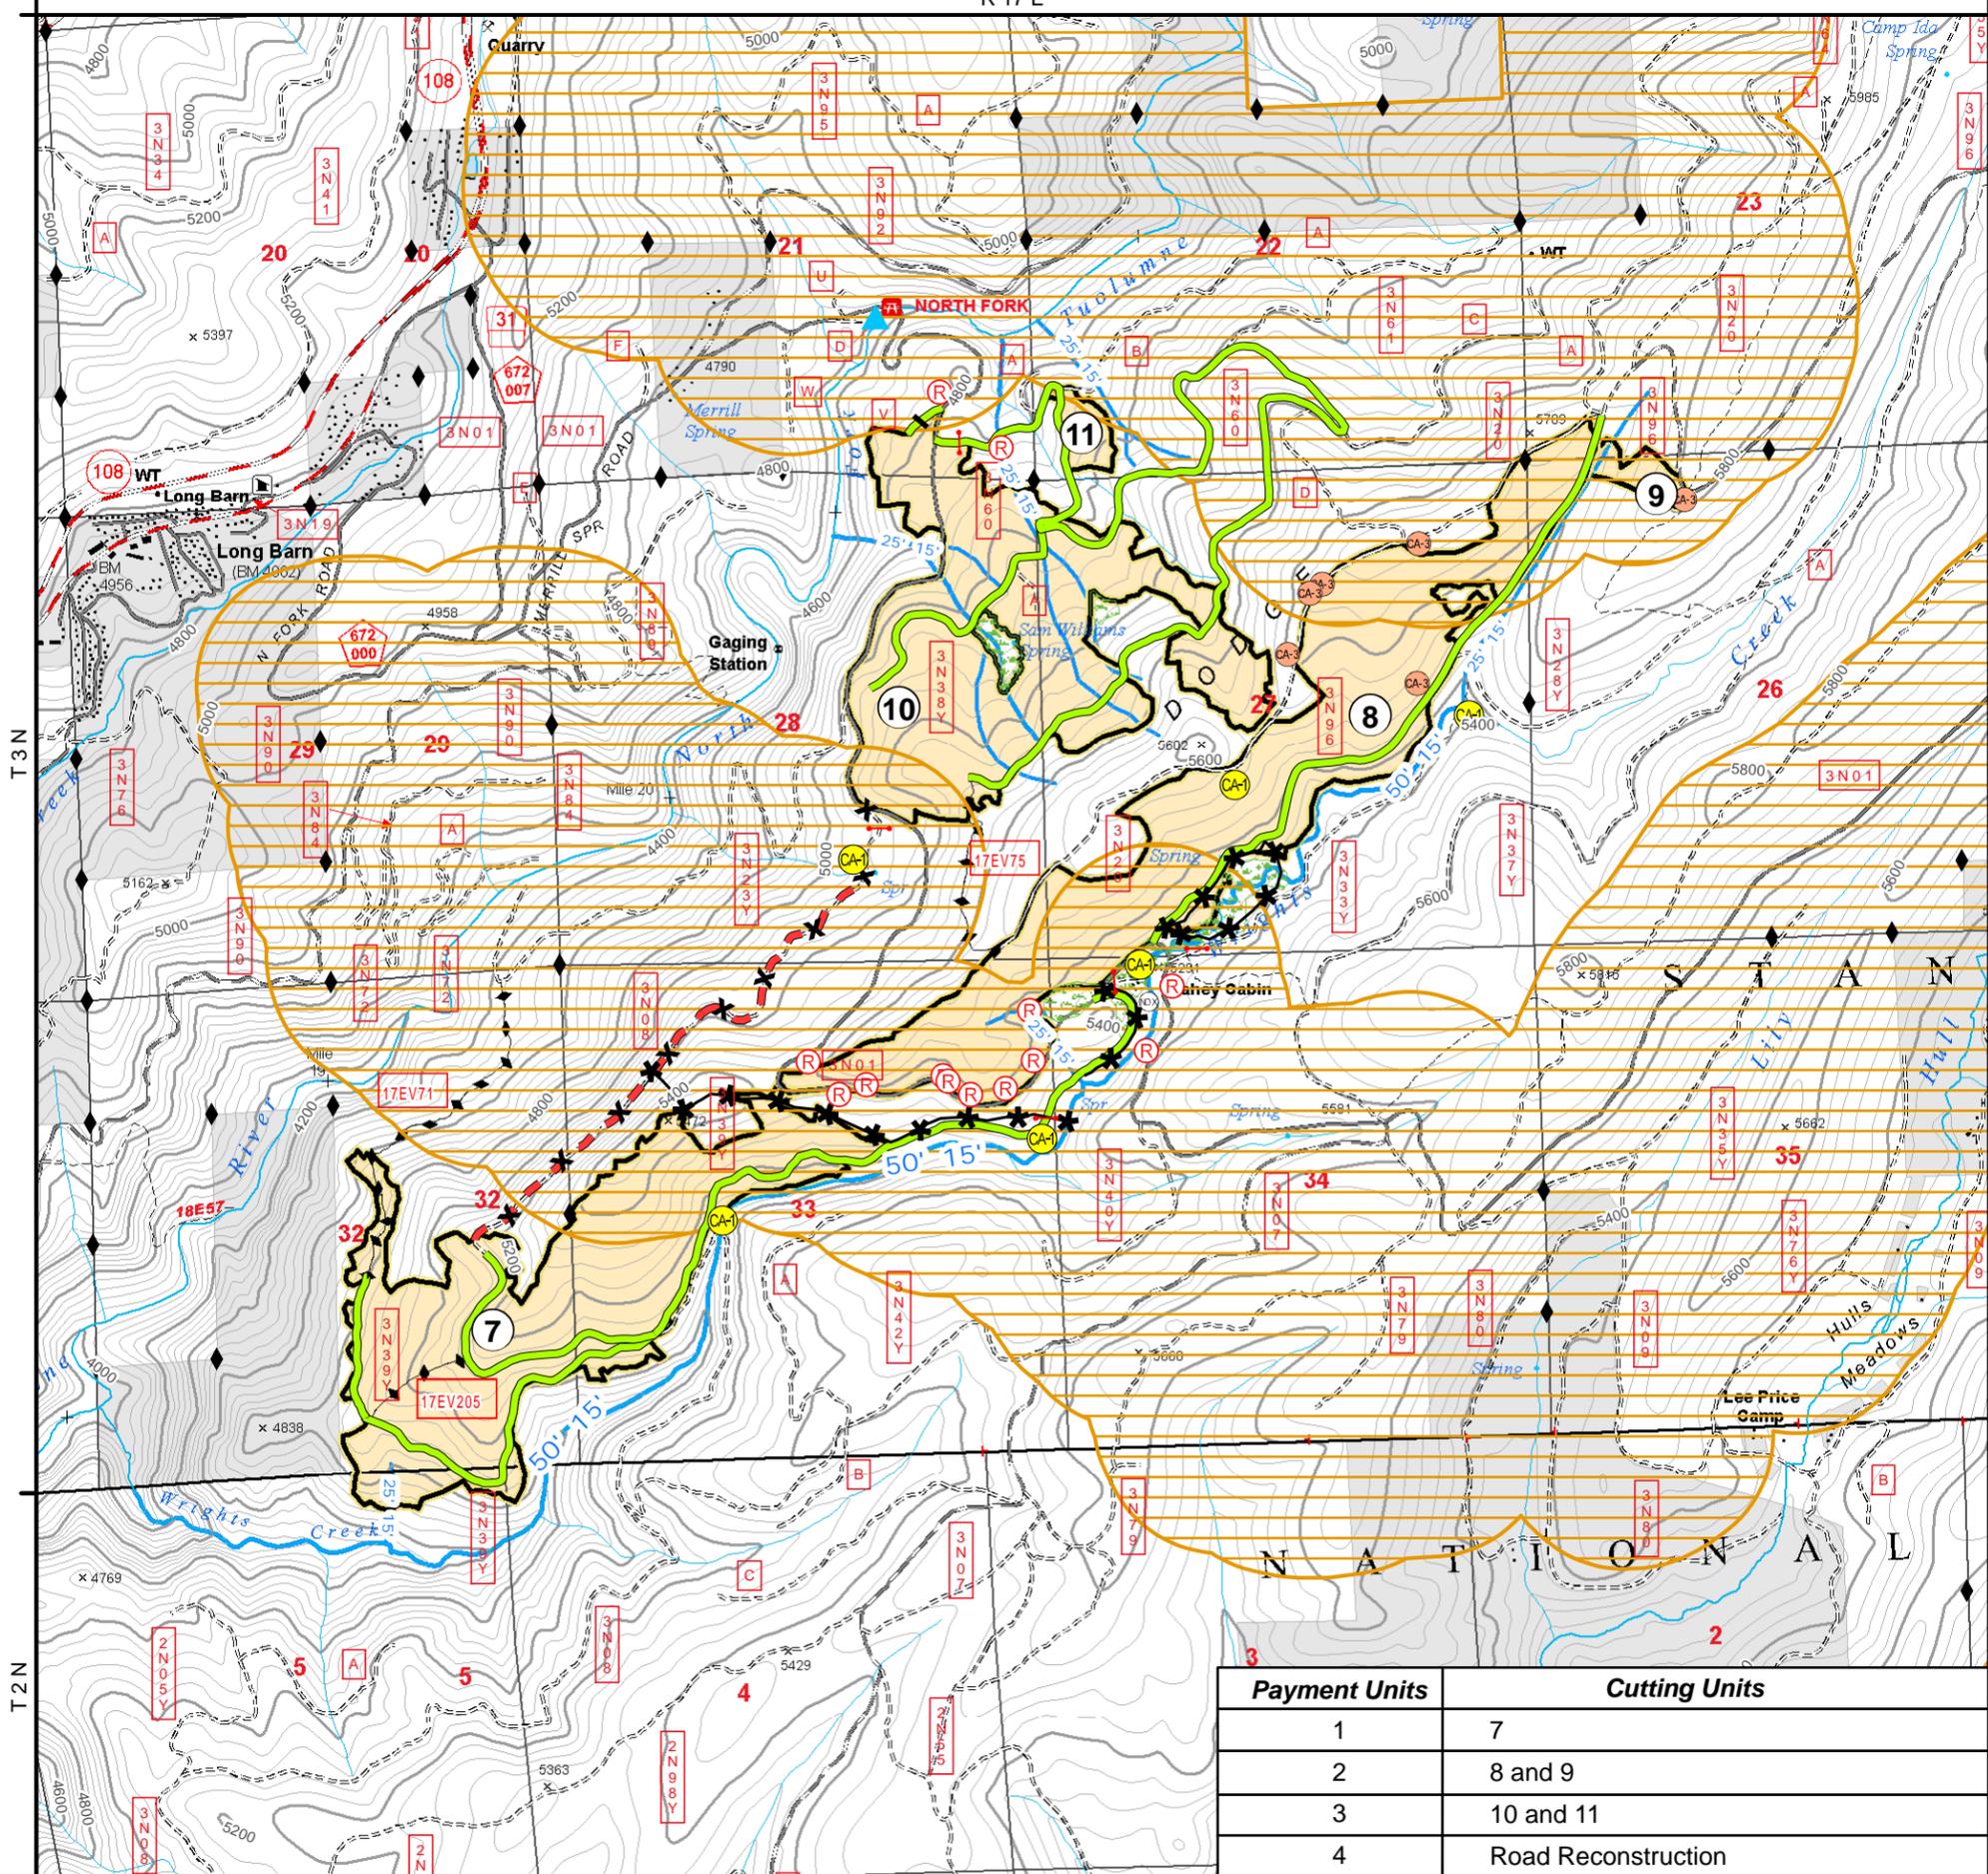

-  Sale Unit Boundary, Payment Unit Boundary, Cutting Unit Boundary, BT1.1
-  Individual Tree Mark Unit, BT2.35, CT2.21#, CT2.35#
-  Road Number, BT1.1
-  Trail Number, BT1.1
-  Protection of Improvements, Survey Monument, BT6.23, CT6.41#
-  Protection of Improvements, Gate, BT6.22, CT6.41#
-  Protection of Improvements, Earth Barrier, BT6.22, CT6.41#
-  Water Supply Development (3N01D and North Fork Tuolumne River intersection), CT5.35#
-  Protection of Improvements, Other Ownership, BT6.22, BT6.221, CT6.41#
-  Protection of Meadows, BT6.61
-  Protection of Improvements, OHV Trail, BT6.22, CT6.41#
-  Protection of Improvements, Fence, BT6.22, CT6.41#
-  Hauling Prohibited, BT5.12, CT5.12#
-  Existing Transportation System, BT1.1, BT5.12, BT6.22, CT5.31#, CT6.41#
-  Specified Road Reconstruction, AT7, BT5.2, BT6.22, CT5.31#
-  Streamcourse Protection, (Perennial and Intermittent Streams), Skidding Equipment - 25 foot exclusion zone, Mechanized Harvesting Equipment - 15 foot exclusion zone, BT6.5, CT6.5
-  Streamcourse Protection, (Perennial and Intermittent Streams), Skidding Equipment - 50 foot exclusion zone, Mechanized Harvesting Equipment - 15 foot exclusion zone, BT6.5, CT6.5
-  Protect Reserve Trees, CT2.3#, CT6.32#, CT6.41#
-  CA-1, Controlled Area, BT6.24, CT6.24#, CT6.41#
-  CA-2, Controlled Area, BT6.24, CT6.24#, CT6.41#
-  CA-3, Controlled Area, BT6.24, CT6.24#, CT6.41#
-  CA-4, Controlled Area, No Operations Between March 1 and August 15, BT6.24, CT6.24#, CT6.315#
-  Cleaning of Equipment (Fahey Cabin Site), BT6.35

#### Supplemental Information

- ITM Individual Tree Marked Included Timber (Payment Units 1, 2 and 3) BT2.35, CT2.35#
- DxSPP Designation by Species and Diameter (Payment Units 1, 2 and 3), BT2.35, CT2.352#
- DxDAM Designation by Damage Class (Payment Units 1, 2 and 3), BT2.35, CT2.353#
- KO Keep Road Open (All Forest Service Roads and Trails), BT6.22
- MH Mechanized Harvesting, (Entire Sale Area) BT6.42, CT6.42#
- Whole Whole Tree Yarding (Entire Sale Area), BT6.42, CT6.41#
- DF Directional Felling (All Cutting Units), BT6.42, CT6.41#
- MAX Maximum Tractor Size, 130" Width (All Cutting Units) CT6.42#
- TRAC Ground-Based Skidding, (All Cutting Units), BT6.42, CT6.42#
- SUSP One End Suspension, (All Cutting Units), BT6.42, CT6.42#
- SPACE Skid Road Spacing, (All Cutting Units), BT6.42, CT6.42#
- ENDL Endlining, (All Cutting Units), BT6.42, CT6.42#
- 2" Minimum Stump Height (Entire Sale Area) BT6.412, CT6.41#
- TILL Tillage of Landings, Temporary Roads and Main Skid Trails, CT6.6#

- Slash Treatment, BT6.7, CT6.7#**
- PILE/MACH Hand Pile (Machine Pile by Agreement Only) in 50-foot Disposal Strips adjacent to Forest Service roads and trails (3N01, 3N01V, 3N08, 3N38Y, 3N39Y, 3N60, 3N96, 17EV71, 17EV75, 17EV205)
- CHIP/REMOVE Chip/Remove all Landing Slash (Machine Pile by Agreement Only)
- SCAT 18" Scatter outside PILE/MACH Areas
- FELL Damaged Trees (Entire Sale Area)
- COVER Cover Piles (Entire Sale Area)
- D All Landings are Designated as Disposal Sites

Emergency Precautions (Mt. Elizabeth Weather Station), BT7.22, CT7.22#



Landlines & Symbol Locations Are Approximate



Payment Units	Cutting Units
1	7
2	8 and 9
3	10 and 11
4	Road Reconstruction