


-  Wolf Creek Ski Area Boundary
-  Private Land
-  Existing Buildings
-  Parking Lot
-  Lake/Pond
-  Ridge Lines
-  Fall Lines
-  Drainages
-  Existing Lift
-  US Highway 160

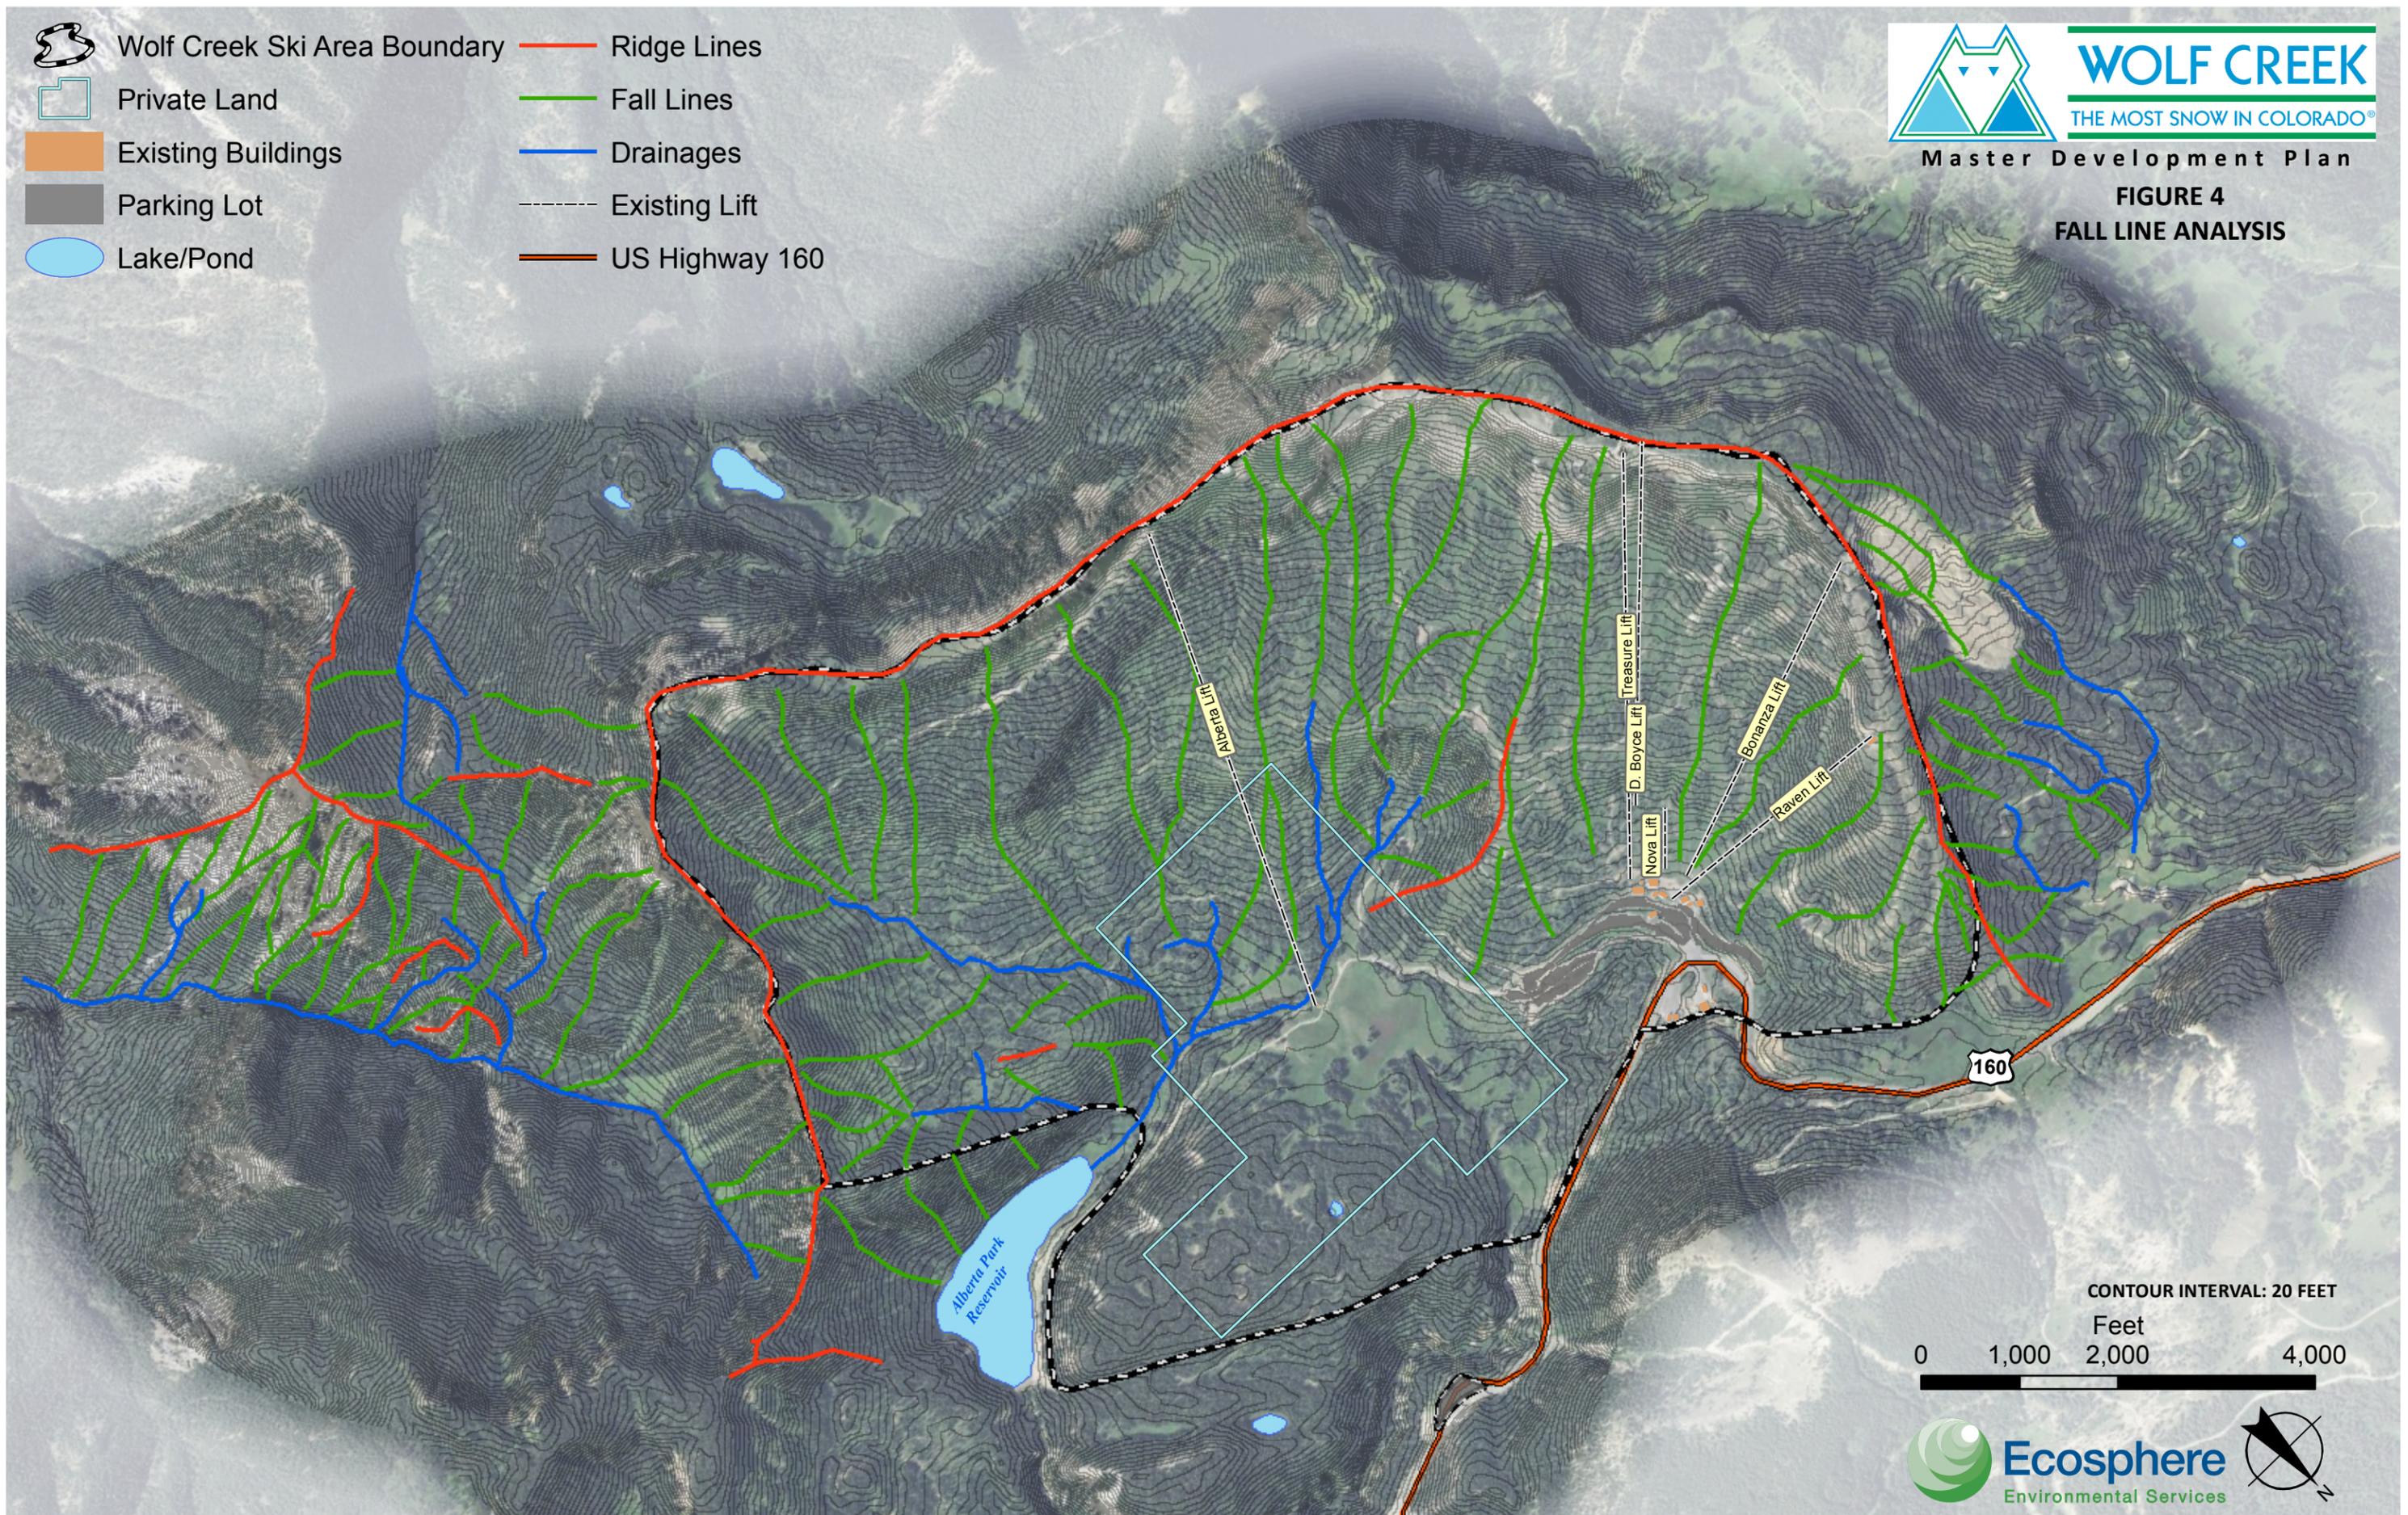

Master Development Plan

**FIGURE 4  
FALL LINE ANALYSIS**



CONTOUR INTERVAL: 20 FEET

Feet

0 1,000 2,000 4,000

