


LEGEND

- PAYMENT UNIT BOUNDARY BT1.1
- PAYMENT UNIT MARKED PRIOR TO ADVERTISEMENT BT1.1
- EXISTING ROAD BT5.12
- EXISTING ROAD - USE PROHIBITED BT5.12, CT5.12
- NEW CONSTRUCTION AT9, BT5.12, BT6.22
- RECONSTRUCTION AT9, BT5.12, BT6.22
- HAULING RESTRICTED CT5.12#
- KEEP ROAD OPEN BT6.22
- PROTECT STREAM COURSE, BLOCK MARKS UPPER LIMIT BT6.5, CT6.41#, CT6.42#
- PROTECT MEADOW BT6.61, CT6.41#
- PROTECT KNOWN SURVEY MONUMENT BT6.23
- PROTECT IMPROVEMENT-GATE BT6.22, CT6.41#
- PROTECT IMPROVEMENT-CATTLEGUARD BT6.22, CT6.41#
- PROTECT IMPROVEMENT-FENCE BT6.22, CT6.41#
- PROTECT IMPROVEMENT-TRAILHEAD BT6.22
- PROTECT GENETIC TREE CT2.3#
- AREA TO PROTECT BT6.24, CT6.24#
- PRIVATE PROPERTY


Jung Way Timber Sale
Cle Elum Ranger District
Okanogan-Wenatchee National Forest
Sale Area and Slash Disposal Map

Scale: 1 inch = 1,000 feet

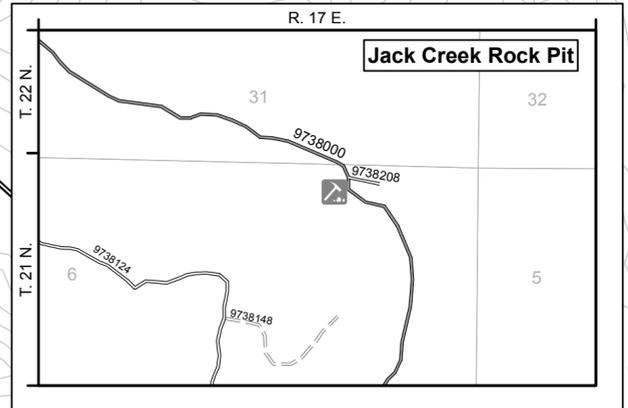

T. 22 N.

T. 21 N.

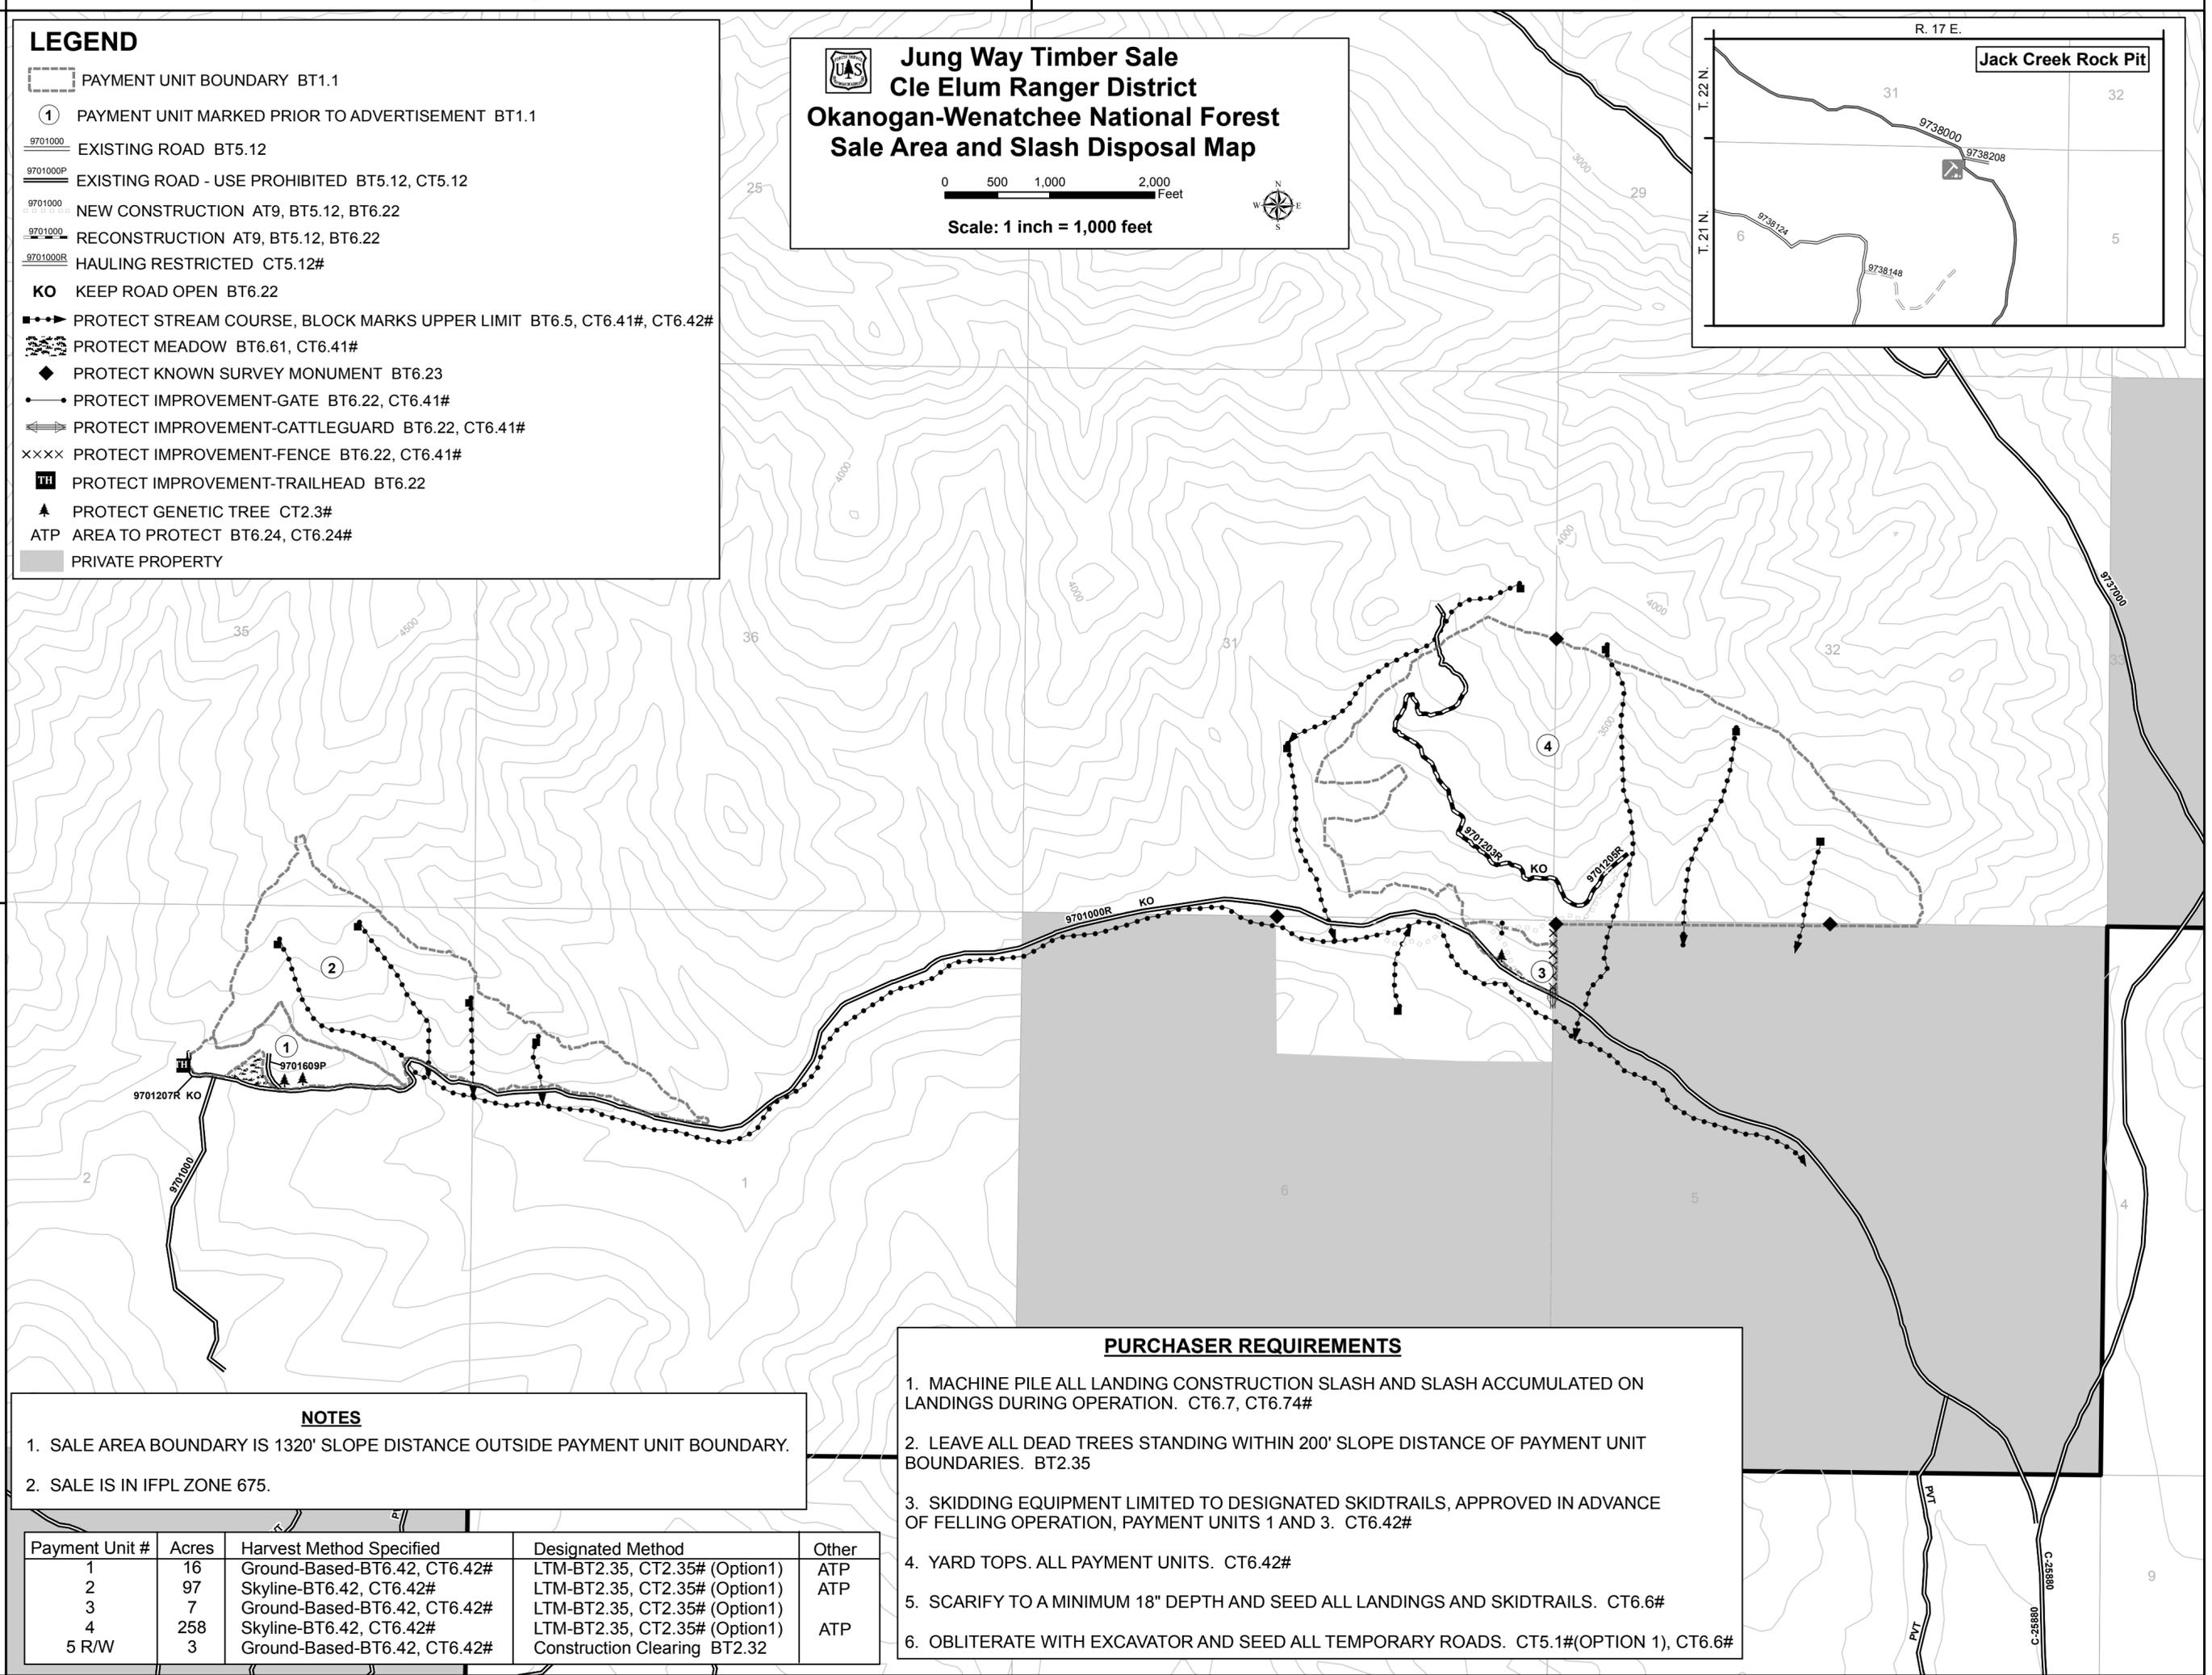

NOTES

1. SALE AREA BOUNDARY IS 1320' SLOPE DISTANCE OUTSIDE PAYMENT UNIT BOUNDARY.
2. SALE IS IN IFPL ZONE 675.

PURCHASER REQUIREMENTS

1. MACHINE PILE ALL LANDING CONSTRUCTION SLASH AND SLASH ACCUMULATED ON LANDINGS DURING OPERATION. CT6.7, CT6.74#
2. LEAVE ALL DEAD TREES STANDING WITHIN 200' SLOPE DISTANCE OF PAYMENT UNIT BOUNDARIES. BT2.35
3. SKIDDING EQUIPMENT LIMITED TO DESIGNATED SKIDTRAILS, APPROVED IN ADVANCE OF FELLING OPERATION, PAYMENT UNITS 1 AND 3. CT6.42#
4. YARD TOPS. ALL PAYMENT UNITS. CT6.42#
5. SCARIFY TO A MINIMUM 18" DEPTH AND SEED ALL LANDINGS AND SKIDTRAILS. CT6.6#
6. OBLITERATE WITH EXCAVATOR AND SEED ALL TEMPORARY ROADS. CT5.1#(OPTION 1), CT6.6#

Payment Unit #	Acres	Harvest Method Specified	Designated Method	Other
1	16	Ground-Based-BT6.42, CT6.42#	LTM-BT2.35, CT2.35# (Option1)	ATP
2	97	Skyline-BT6.42, CT6.42#	LTM-BT2.35, CT2.35# (Option1)	ATP
3	7	Ground-Based-BT6.42, CT6.42#	LTM-BT2.35, CT2.35# (Option1)	ATP
4	258	Skyline-BT6.42, CT6.42#	LTM-BT2.35, CT2.35# (Option1)	ATP
5 R/W	3	Ground-Based-BT6.42, CT6.42#	Construction Clearing BT2.32	