


**WALTER SPRINGS TIMBER SALE
CLE ELUM RANGER DISTRICT
OKANOGAN - WENATCHEE NATIONAL FOREST
SALE AREA AND SLASH DISPOSAL MAP**

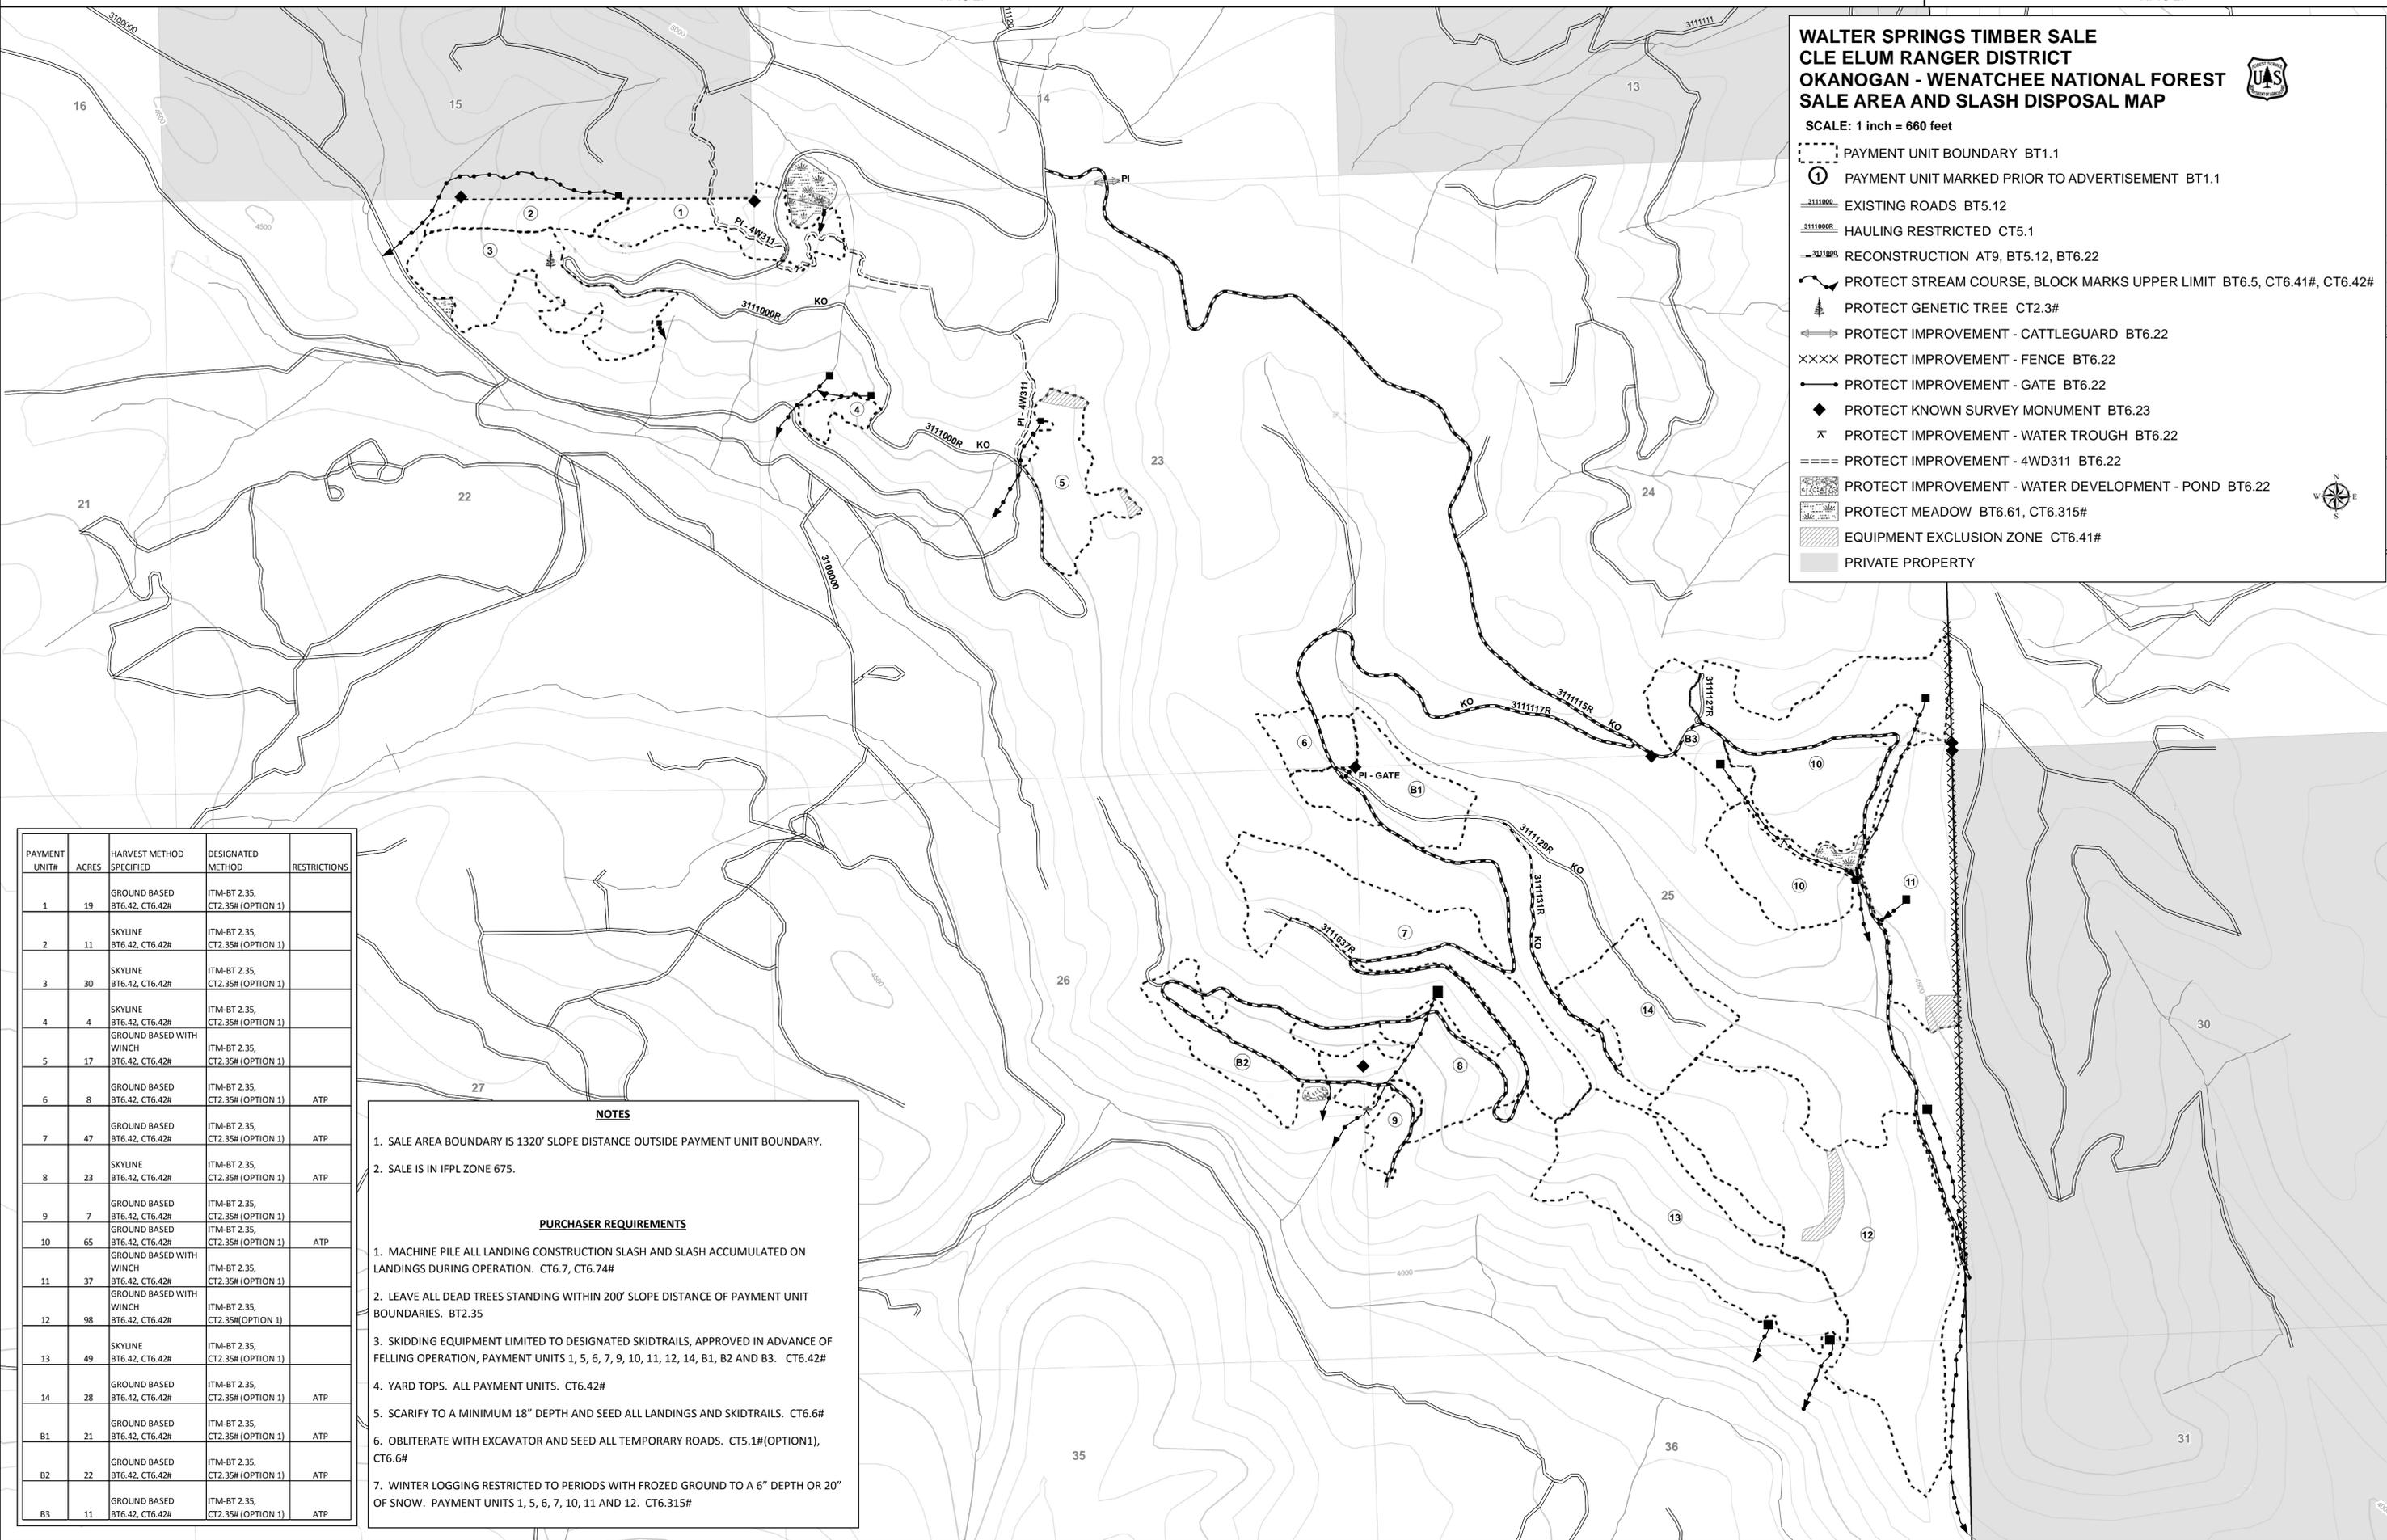

SCALE: 1 inch = 660 feet

- PAYMENT UNIT BOUNDARY BT.1.1
- PAYMENT UNIT MARKED PRIOR TO ADVERTISEMENT BT.1.1
- EXISTING ROADS BT.5.12
- HAULING RESTRICTED CT.5.1
- RECONSTRUCTION AT.9, BT.5.12, BT.6.22
- PROTECT STREAM COURSE, BLOCK MARKS UPPER LIMIT BT.6.5, CT.6.41#, CT.6.42#
- PROTECT GENETIC TREE CT.2.3#
- PROTECT IMPROVEMENT - CATTLEGUARD BT.6.22
- PROTECT IMPROVEMENT - FENCE BT.6.22
- PROTECT IMPROVEMENT - GATE BT.6.22
- PROTECT KNOWN SURVEY MONUMENT BT.6.23
- PROTECT IMPROVEMENT - WATER TROUGH BT.6.22
- PROTECT IMPROVEMENT - 4WD311 BT.6.22
- PROTECT IMPROVEMENT - WATER DEVELOPMENT - POND BT.6.22
- PROTECT MEADOW BT.6.61, CT.6.315#
- EQUIPMENT EXCLUSION ZONE CT.6.41#
- PRIVATE PROPERTY



T. 18 N.

PAYMENT UNIT#	ACRES	HARVEST METHOD SPECIFIED	DESIGNATED METHOD	RESTRICTIONS
1	19	GROUND BASED BT.6.42, CT.6.42#	ITM-BT 2.35, CT.2.35# (OPTION 1)	
2	11	SKYLINE BT.6.42, CT.6.42#	ITM-BT 2.35, CT.2.35# (OPTION 1)	
3	30	SKYLINE BT.6.42, CT.6.42#	ITM-BT 2.35, CT.2.35# (OPTION 1)	
4	4	SKYLINE BT.6.42, CT.6.42#	ITM-BT 2.35, CT.2.35# (OPTION 1)	
5	17	GROUND BASED WITH WINCH BT.6.42, CT.6.42#	ITM-BT 2.35, CT.2.35# (OPTION 1)	
6	8	GROUND BASED BT.6.42, CT.6.42#	ITM-BT 2.35, CT.2.35# (OPTION 1)	ATP
7	47	GROUND BASED BT.6.42, CT.6.42#	ITM-BT 2.35, CT.2.35# (OPTION 1)	ATP
8	23	SKYLINE BT.6.42, CT.6.42#	ITM-BT 2.35, CT.2.35# (OPTION 1)	ATP
9	7	GROUND BASED BT.6.42, CT.6.42#	ITM-BT 2.35, CT.2.35# (OPTION 1)	
10	65	GROUND BASED BT.6.42, CT.6.42#	ITM-BT 2.35, CT.2.35# (OPTION 1)	ATP
11	37	GROUND BASED WITH WINCH BT.6.42, CT.6.42#	ITM-BT 2.35, CT.2.35# (OPTION 1)	
12	98	GROUND BASED WITH WINCH BT.6.42, CT.6.42#	ITM-BT 2.35, CT.2.35# (OPTION 1)	
13	49	SKYLINE BT.6.42, CT.6.42#	ITM-BT 2.35, CT.2.35# (OPTION 1)	
14	28	GROUND BASED BT.6.42, CT.6.42#	ITM-BT 2.35, CT.2.35# (OPTION 1)	ATP
B1	21	GROUND BASED BT.6.42, CT.6.42#	ITM-BT 2.35, CT.2.35# (OPTION 1)	ATP
B2	22	GROUND BASED BT.6.42, CT.6.42#	ITM-BT 2.35, CT.2.35# (OPTION 1)	ATP
B3	11	GROUND BASED BT.6.42, CT.6.42#	ITM-BT 2.35, CT.2.35# (OPTION 1)	ATP

NOTES

- SALE AREA BOUNDARY IS 1320' SLOPE DISTANCE OUTSIDE PAYMENT UNIT BOUNDARY.
- SALE IS IN IFPL ZONE 675.

PURCHASER REQUIREMENTS

- MACHINE PILE ALL LANDING CONSTRUCTION SLASH AND SLASH ACCUMULATED ON LANDINGS DURING OPERATION. CT.6.7, CT.6.74#
- LEAVE ALL DEAD TREES STANDING WITHIN 200' SLOPE DISTANCE OF PAYMENT UNIT BOUNDARIES. BT.2.35
- SKIDDING EQUIPMENT LIMITED TO DESIGNATED SKIDTRAILS, APPROVED IN ADVANCE OF FELLING OPERATION, PAYMENT UNITS 1, 5, 6, 7, 9, 10, 11, 12, 14, B1, B2 AND B3. CT.6.42#
- YARD TOPS. ALL PAYMENT UNITS. CT.6.42#
- SCARIFY TO A MINIMUM 18" DEPTH AND SEED ALL LANDINGS AND SKIDTRAILS. CT.6.6#
- OBLITERATE WITH EXCAVATOR AND SEED ALL TEMPORARY ROADS. CT.5.1#(OPTION1), CT.6.6#
- WINTER LOGGING RESTRICTED TO PERIODS WITH FROZED GROUND TO A 6" DEPTH OR 20" OF SNOW. PAYMENT UNITS 1, 5, 6, 7, 10, 11 AND 12. CT.6.315#