



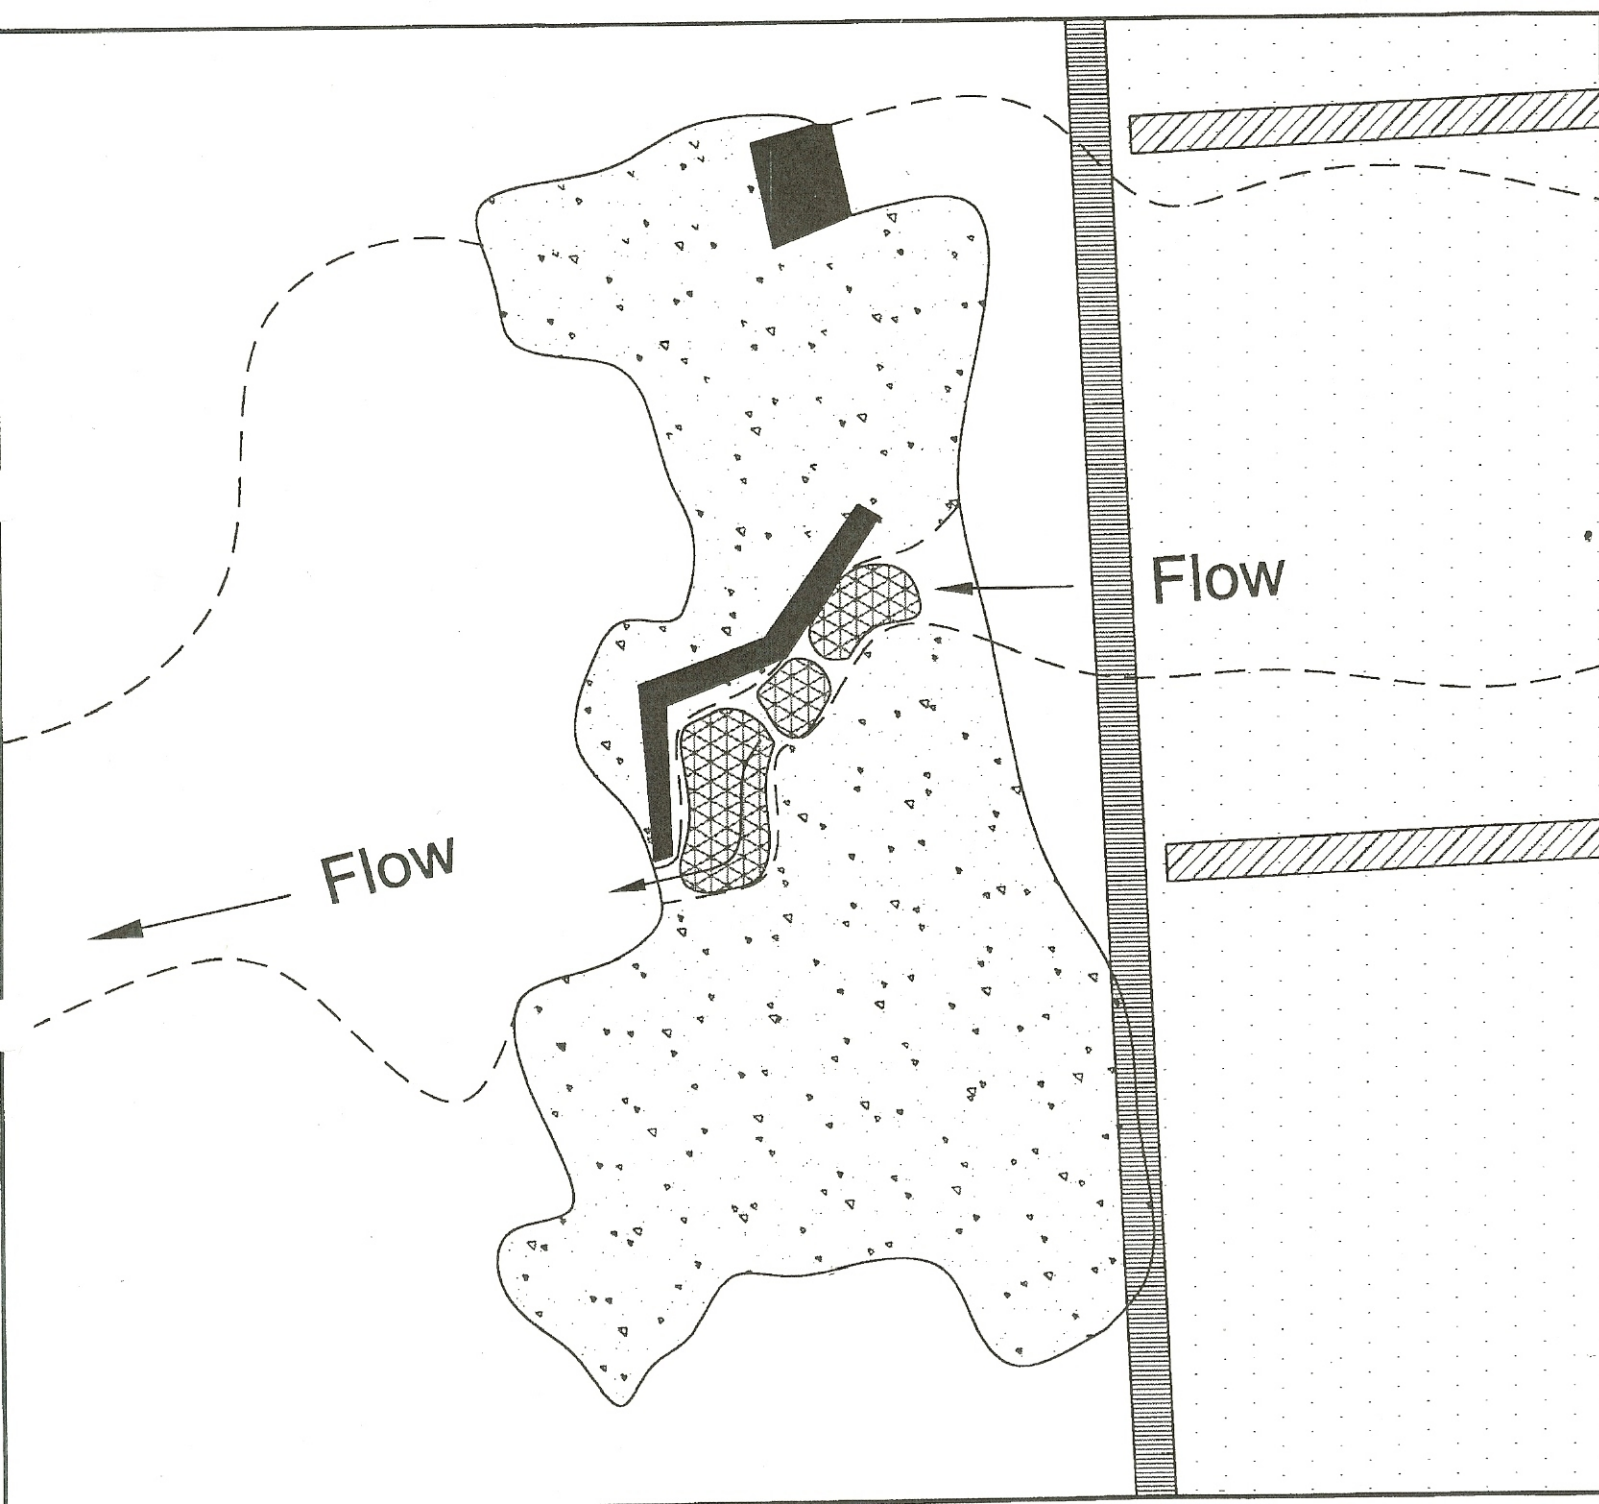

LEGEND

-  Concrete Apron/Riprap
-  Resting Pool and Low Flow Channel After Improvements
-  Reinforced Concrete Structures
-  State Highway 1 Bridge Footings
-  State Highway 1 Bridge # 51-95
-  Flow Pathway
-  Approximate Boundaries of Existing Channel on February 1, 2002

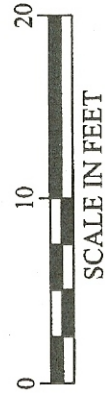

E N T R I X

FIGURE 4


**Plan View of Project Site
and Project Elements**

Cachuma Operations and Maintenance Board
Salsipuedes Creek Fish Passage Enhancement Project
Santa Barbara County, California

Project # 380802

CK: JLC

DATE: 01/02

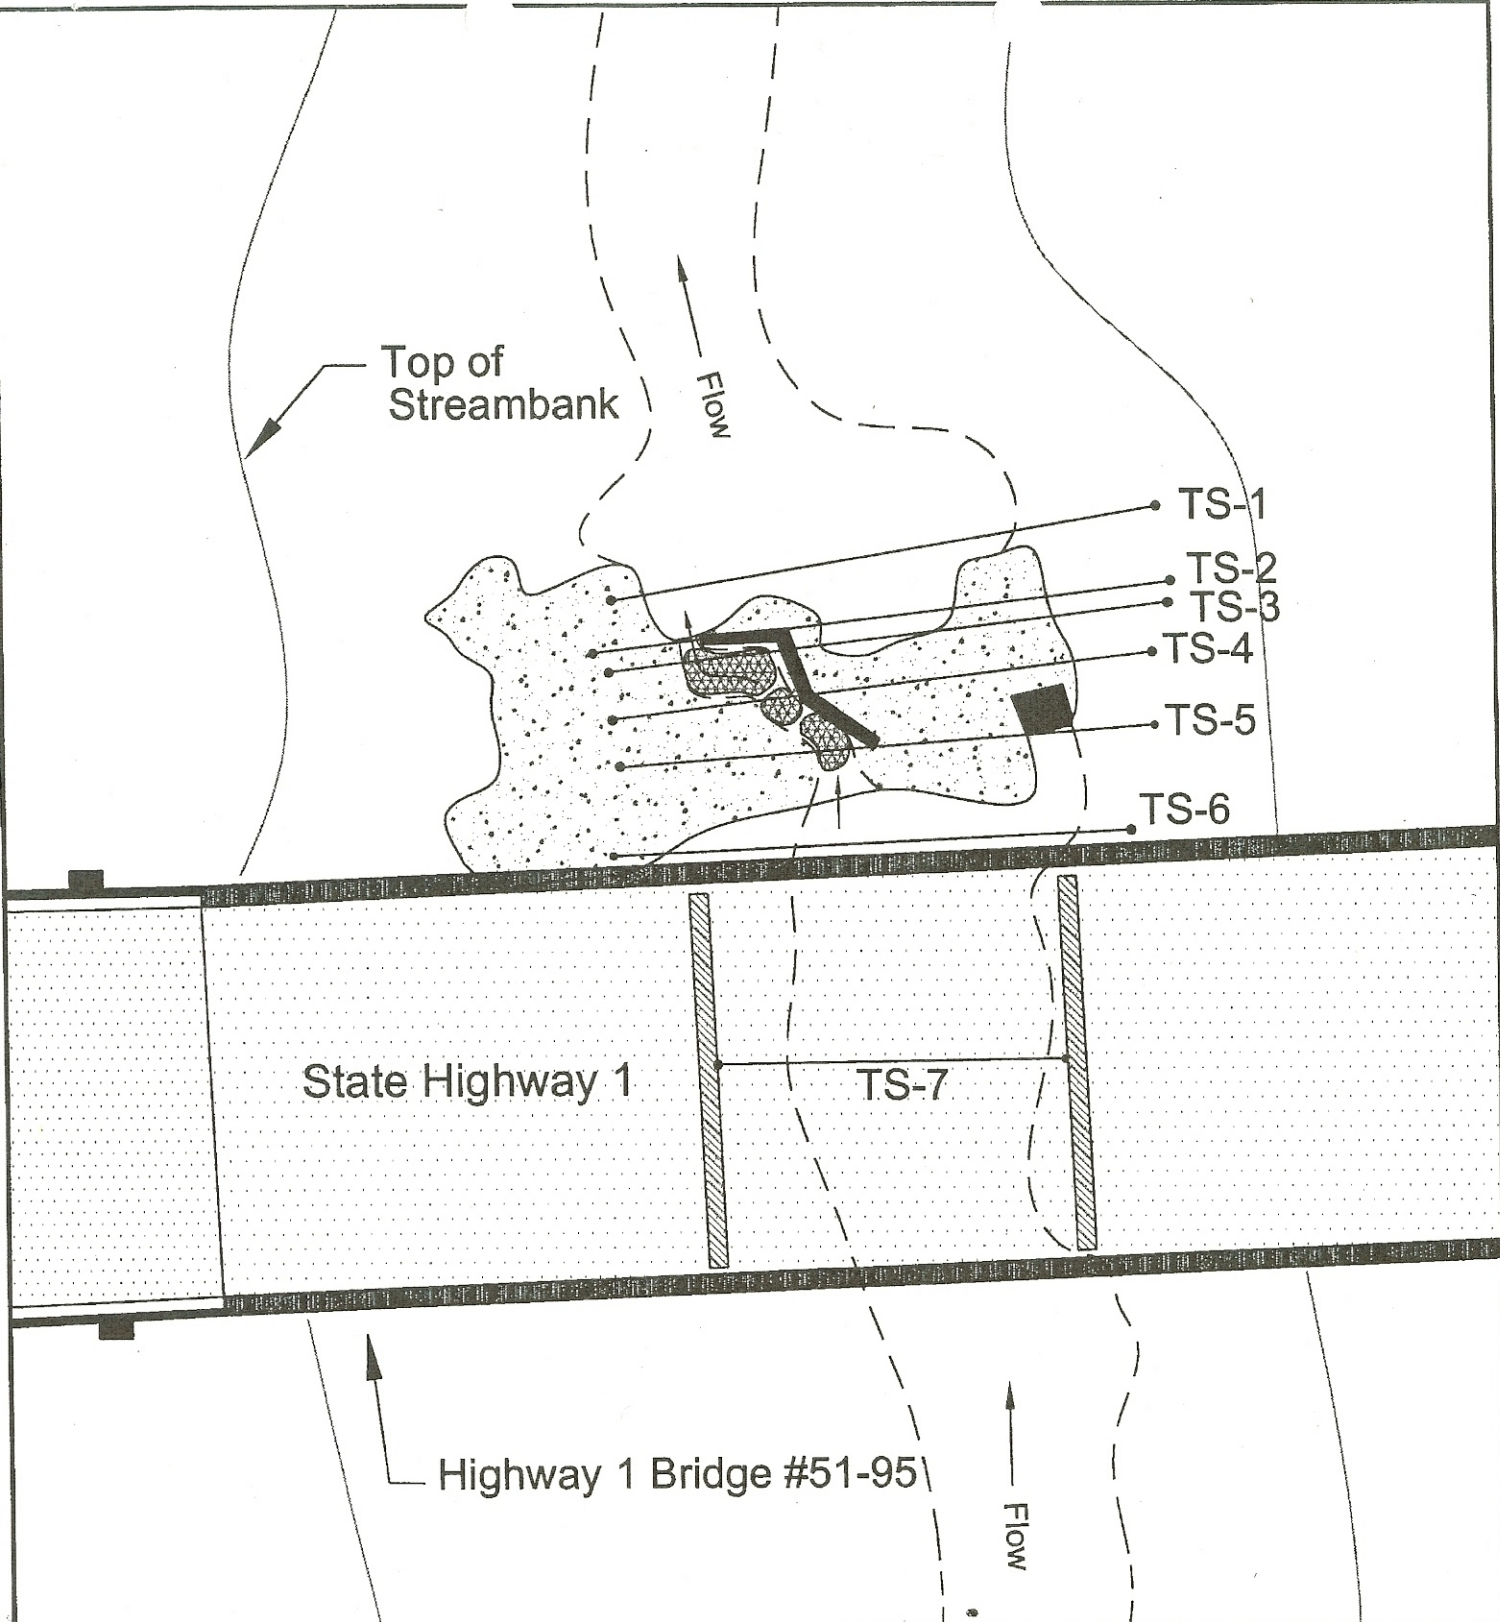

LEGEND

-  Concrete Apron/Riprap
-  Resting Pool and Low Flow Channel After Improvements
-  Reinforced Concrete Structures
-  State Highway 1 Bridge Footings
-  State Highway 1 Bridge # 51-95
-  Flow Pathway
-  Approximate Boundaries of Existing Channel on February 1, 2002
-  (TS) Transect location
-  Headpin location

ENTRIX

FIGURE 5

Plan View of Project Site
and Transect Locations

Cachuma Operations and Maintenance Board
Salsipuedes Creek Fish Passage Enhancement Project
Santa Barbara County, California

Project # 380802

CK: JLC

DATE: 01/02



Top of Streambank

Existing Turnout


State Highway 1

Existing Turnout

Highway 1 Bridge #51-95

LEGEND

-  Concrete Apron/Riprap
-  Resting Pool and Low Flow Channel After Improvements
-  Reinforced Concrete Structures
-  State Highway 1 Bridge Footings
-  State Highway 1 Bridge # 51-95
-  Flow Pathway
-  Approximate Boundaries of Existing Channel on February 1, 2002

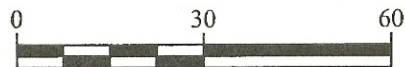

SCALE IN FEET

ENTRIX

FIGURE 3

Project Site Map

Cachuma Operations and Maintenance Board
Salsipuedes Creek Fish Passage Enhancement Project
Santa Barbara County, California

Project # 380802

CK: JLC

DATE: 01/02