
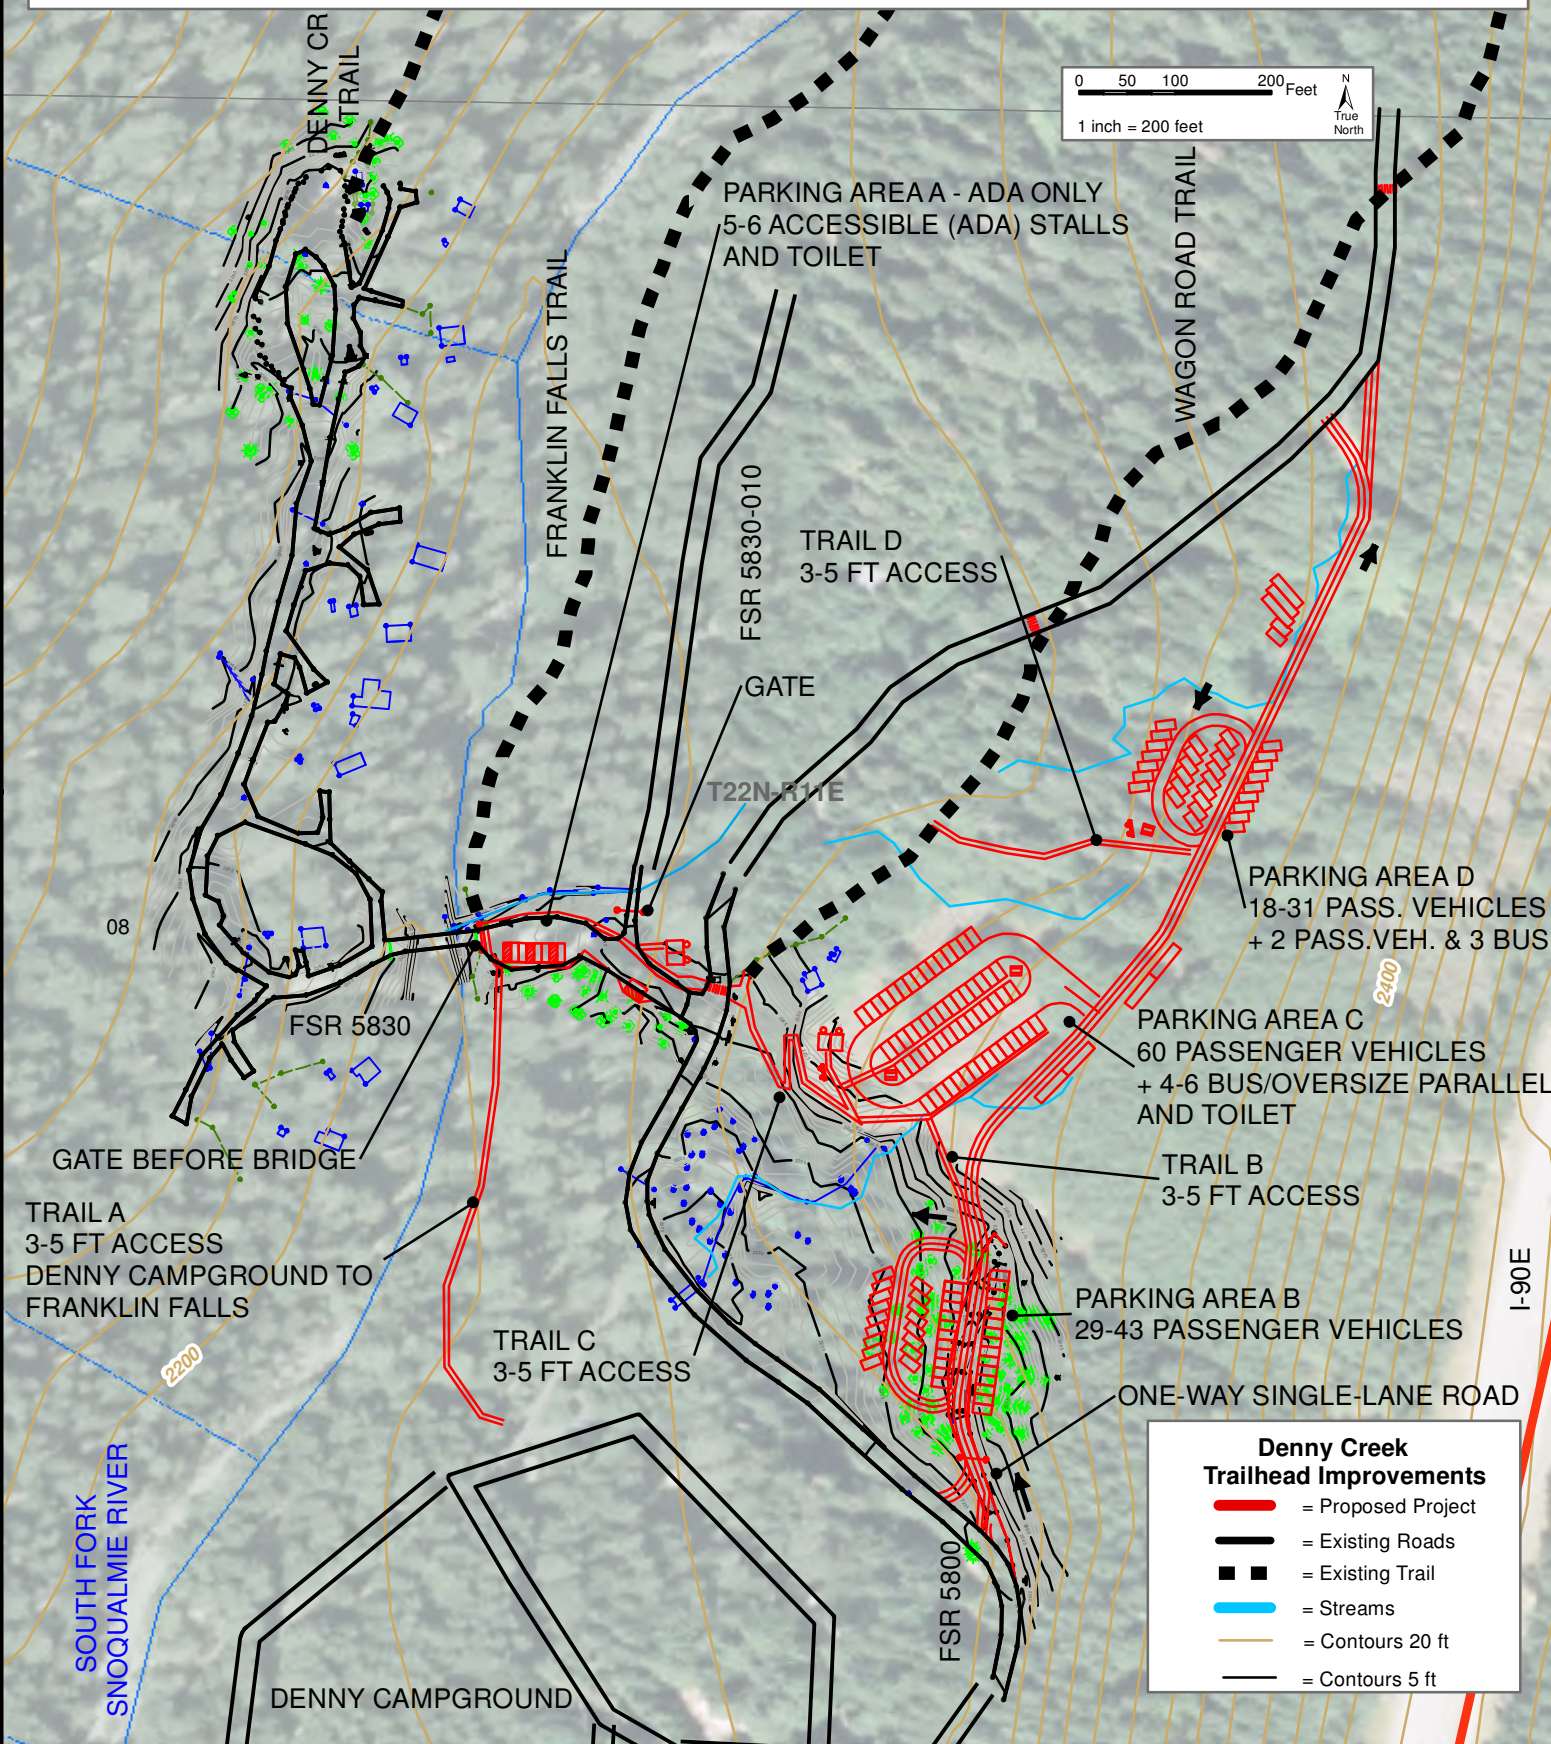


Denny Creek and Franklin Falls Trail and Trailhead Reconstruction Project

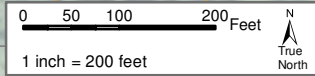

PARKING AREA A - ADA ONLY
5-6 ACCESSIBLE (ADA) STALLS
AND TOILET

TRAIL D
3-5 FT ACCESS

PARKING AREA D
18-31 PASS. VEHICLES
+ 2 PASS.VEH. & 3 BUS

PARKING AREA C
60 PASSENGER VEHICLES
+ 4-6 BUS/OVERSIZ PARALLEL
AND TOILET

TRAIL B
3-5 FT ACCESS

PARKING AREA B
29-43 PASSENGER VEHICLES

TRAIL C
3-5 FT ACCESS

ONE-WAY SINGLE-LANE ROAD

TRAIL A
3-5 FT ACCESS
DENNY CAMPGROUND TO
FRANKLIN FALLS

Denny Creek Trailhead Improvements

- = Proposed Project
- = Existing Roads
- = Existing Trail
- = Streams
- = Contours 20 ft
- = Contours 5 ft

SOUTH FORK SNOQUALMIE RIVER

DENNY CAMPGROUND

I-90E